



FED. ROAD DIST. NO.	STATE	PROJ. NO.	FISCAL YEAR	SHEET NO.	TOTAL SHEETS
HAWAII	HAW.	56BC-01-99M	1999	32	32

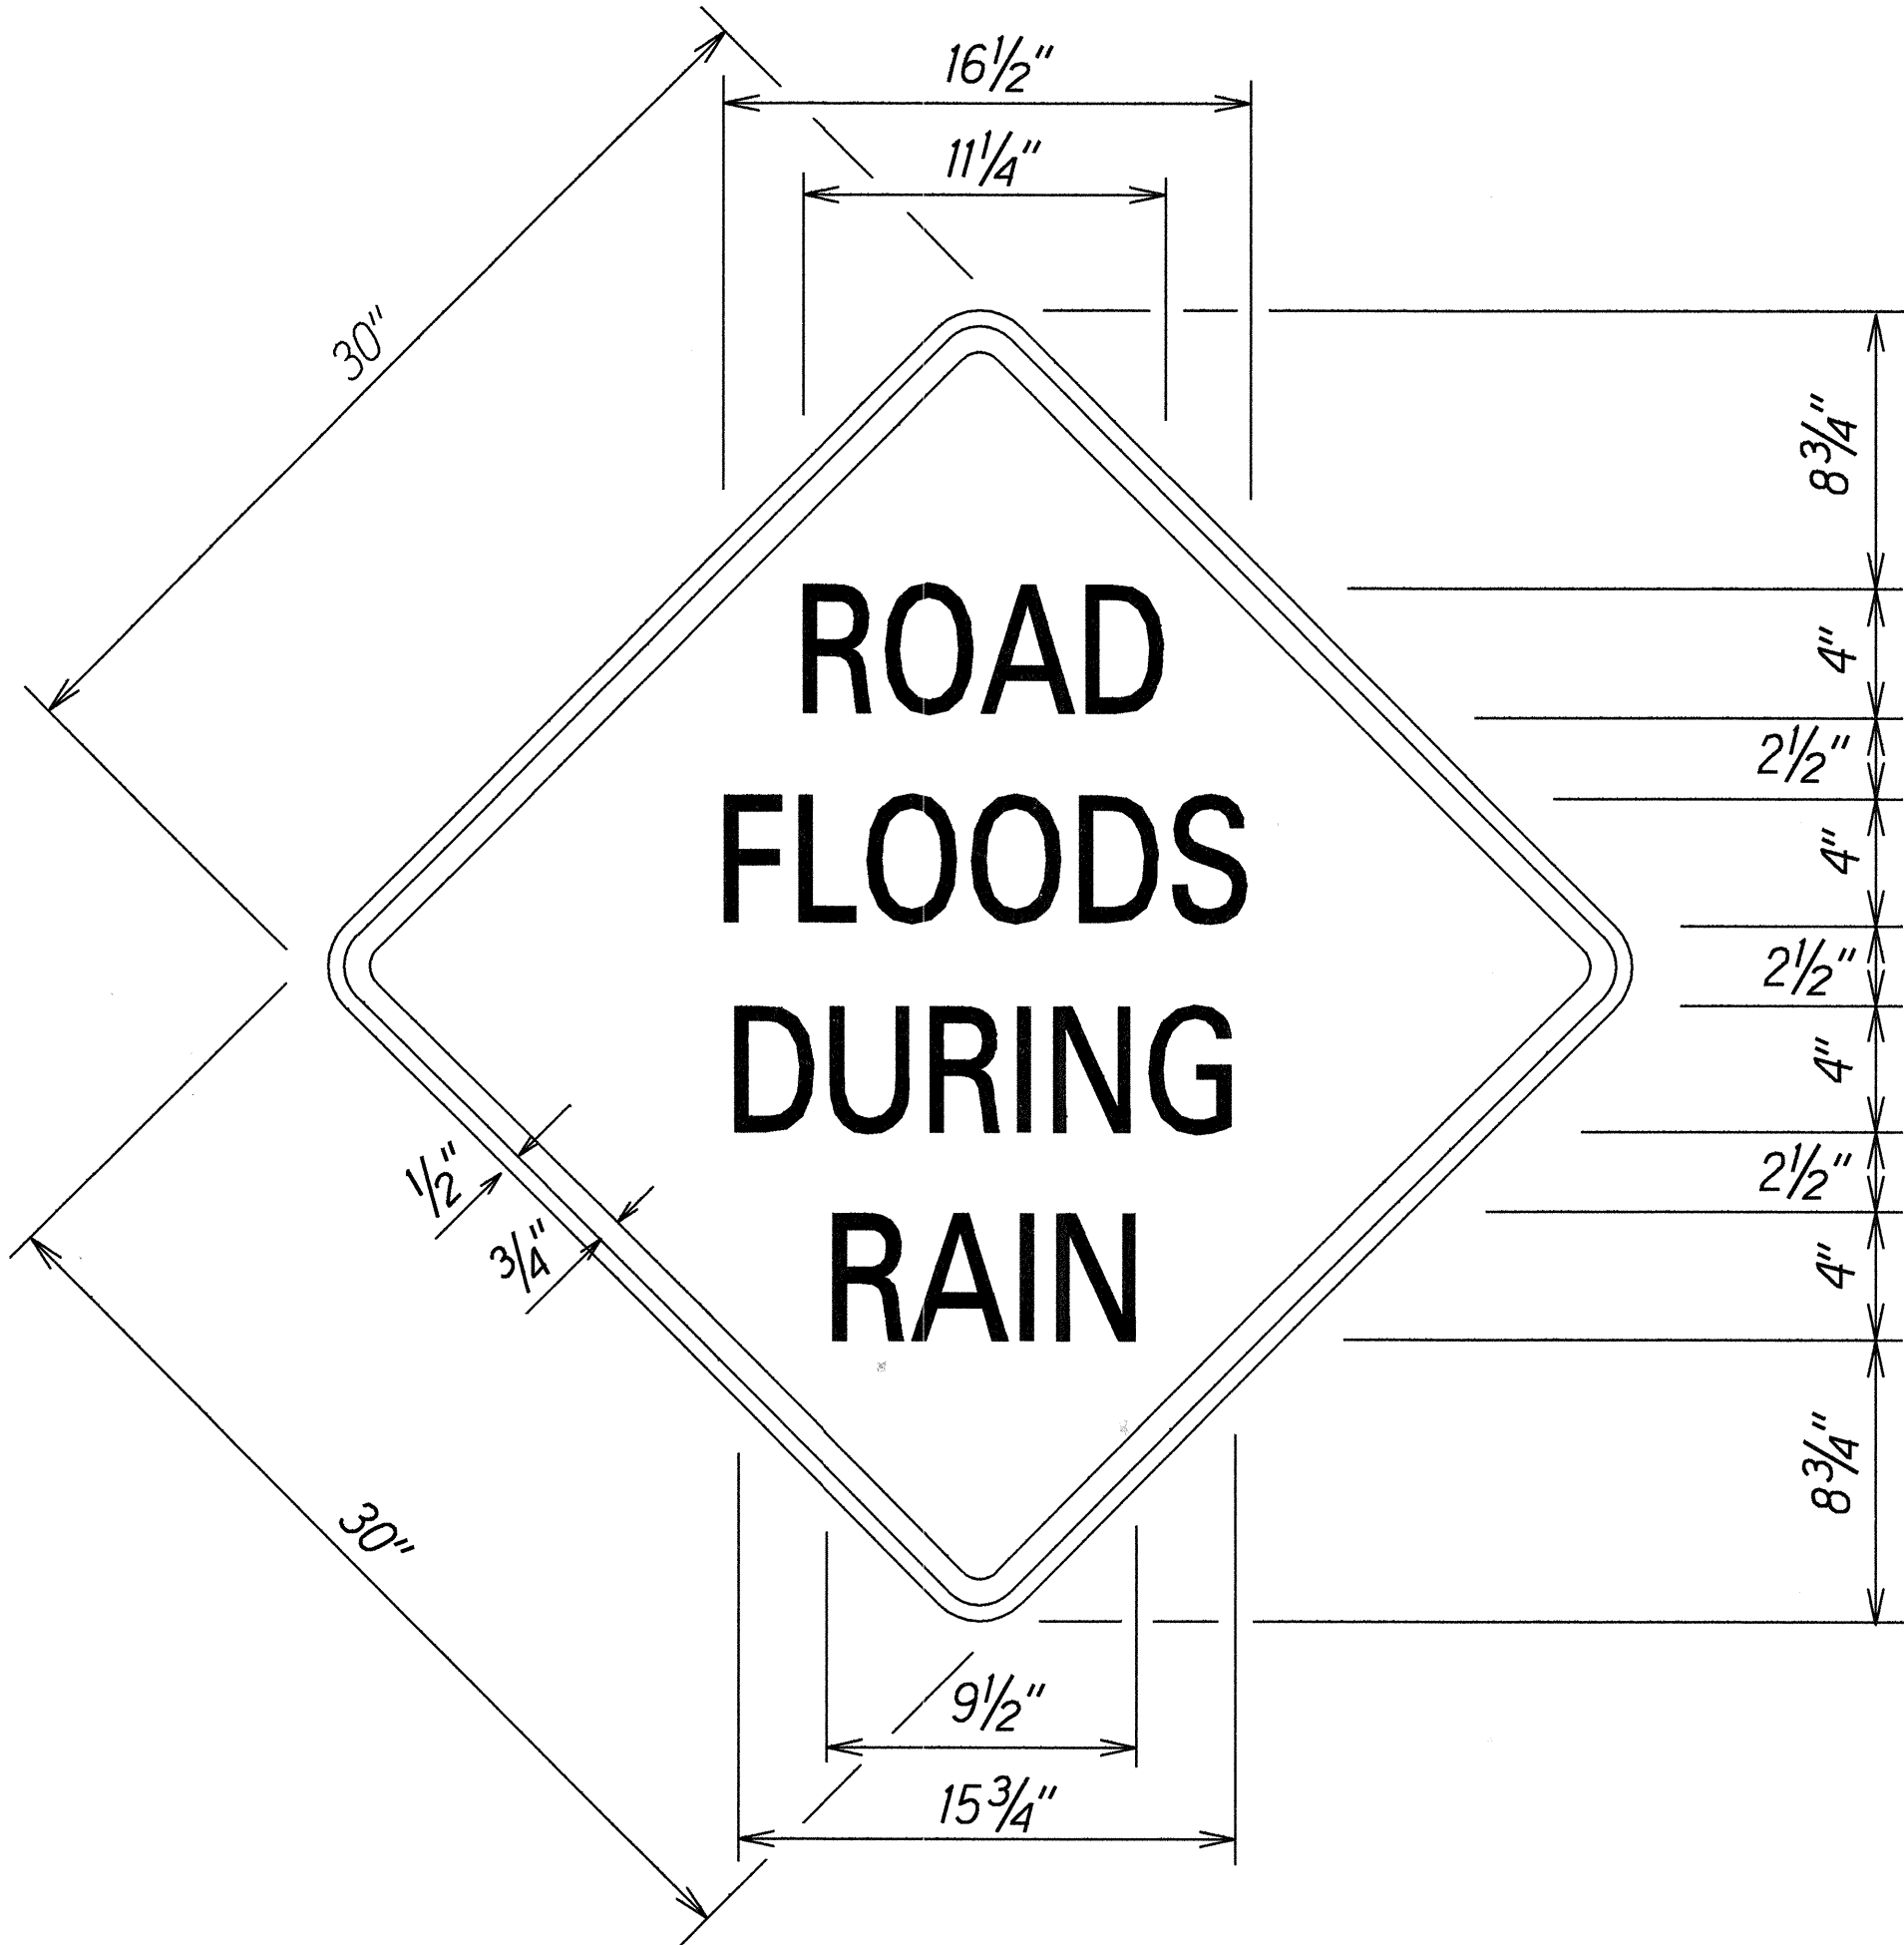

W8-11
Scale: 2" = 1'-0"

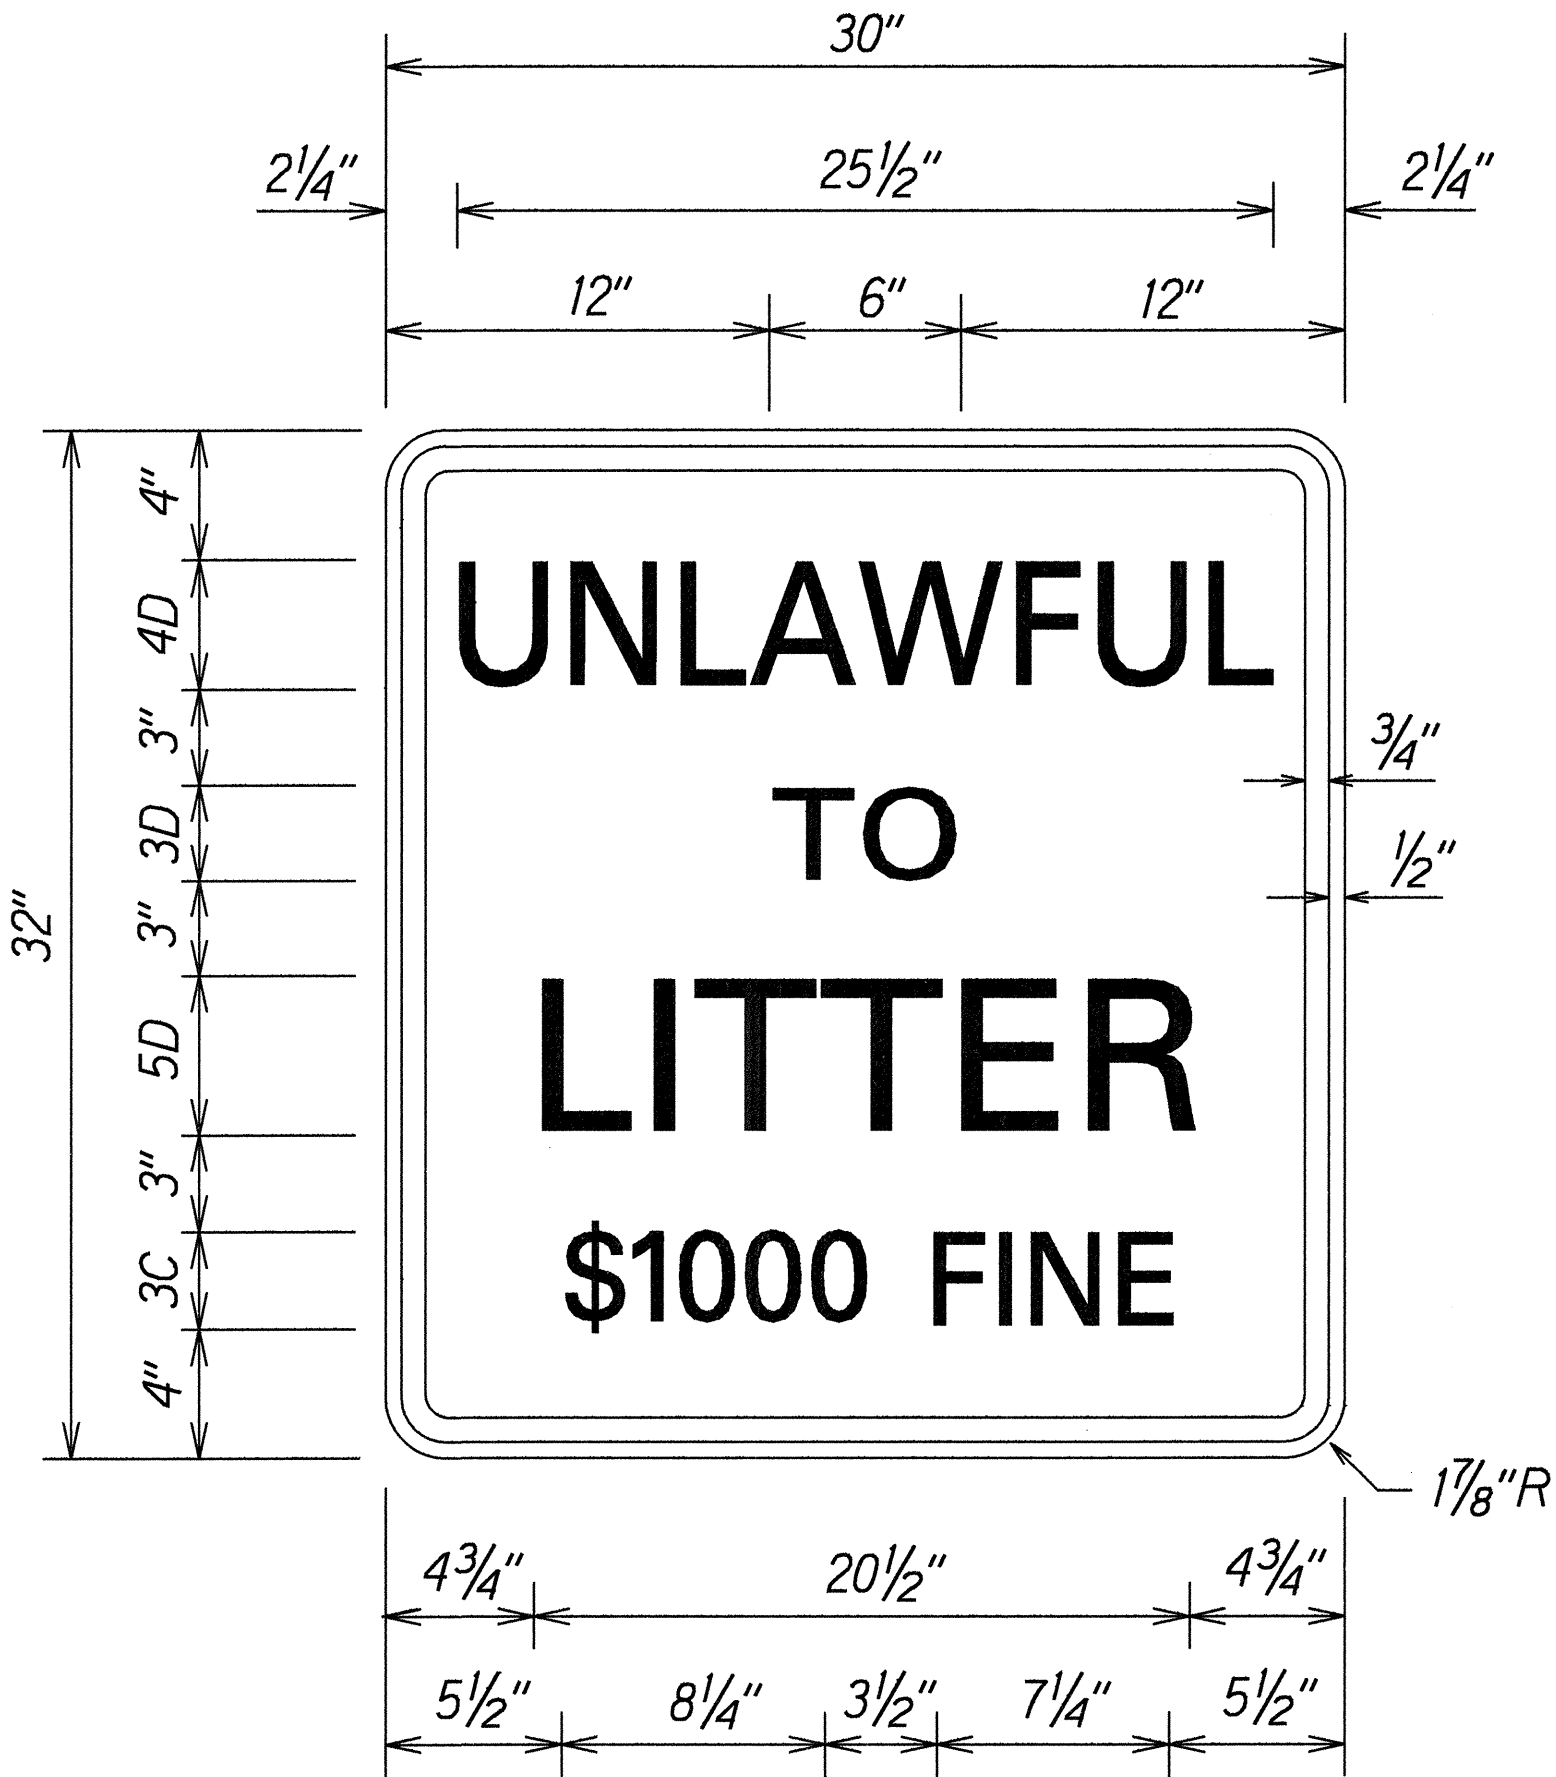

R15-1
Scale: 2" = 1'-0"

ORIGINAL PLAN	SURVEY PLOTTED BY	DATE
NOTE BOOK	DESIGNED BY	
QUANTITIES BY	CHECKED BY	

STATE OF HAWAII
DEPARTMENT OF TRANSPORTATION
HIGHWAYS DIVISION

SIGN DETAILS

KUHIO HIGHWAY RESURFACING
Vicinity of Kumukumu to Aliomanu Road
Project No. 56BC-01-99M

Scale: As Shown
Date: April, 1999

SHEET No. 1 OF 1 SHEETS