


FED. ROAD DIST. NO.	STATE	FED. AID PROJ. NO.	FISCAL YEAR	SHEET NO.	TOTAL SHEETS
HAWAII	HAW.	BR-STP-056-1(35)	2000	70	70

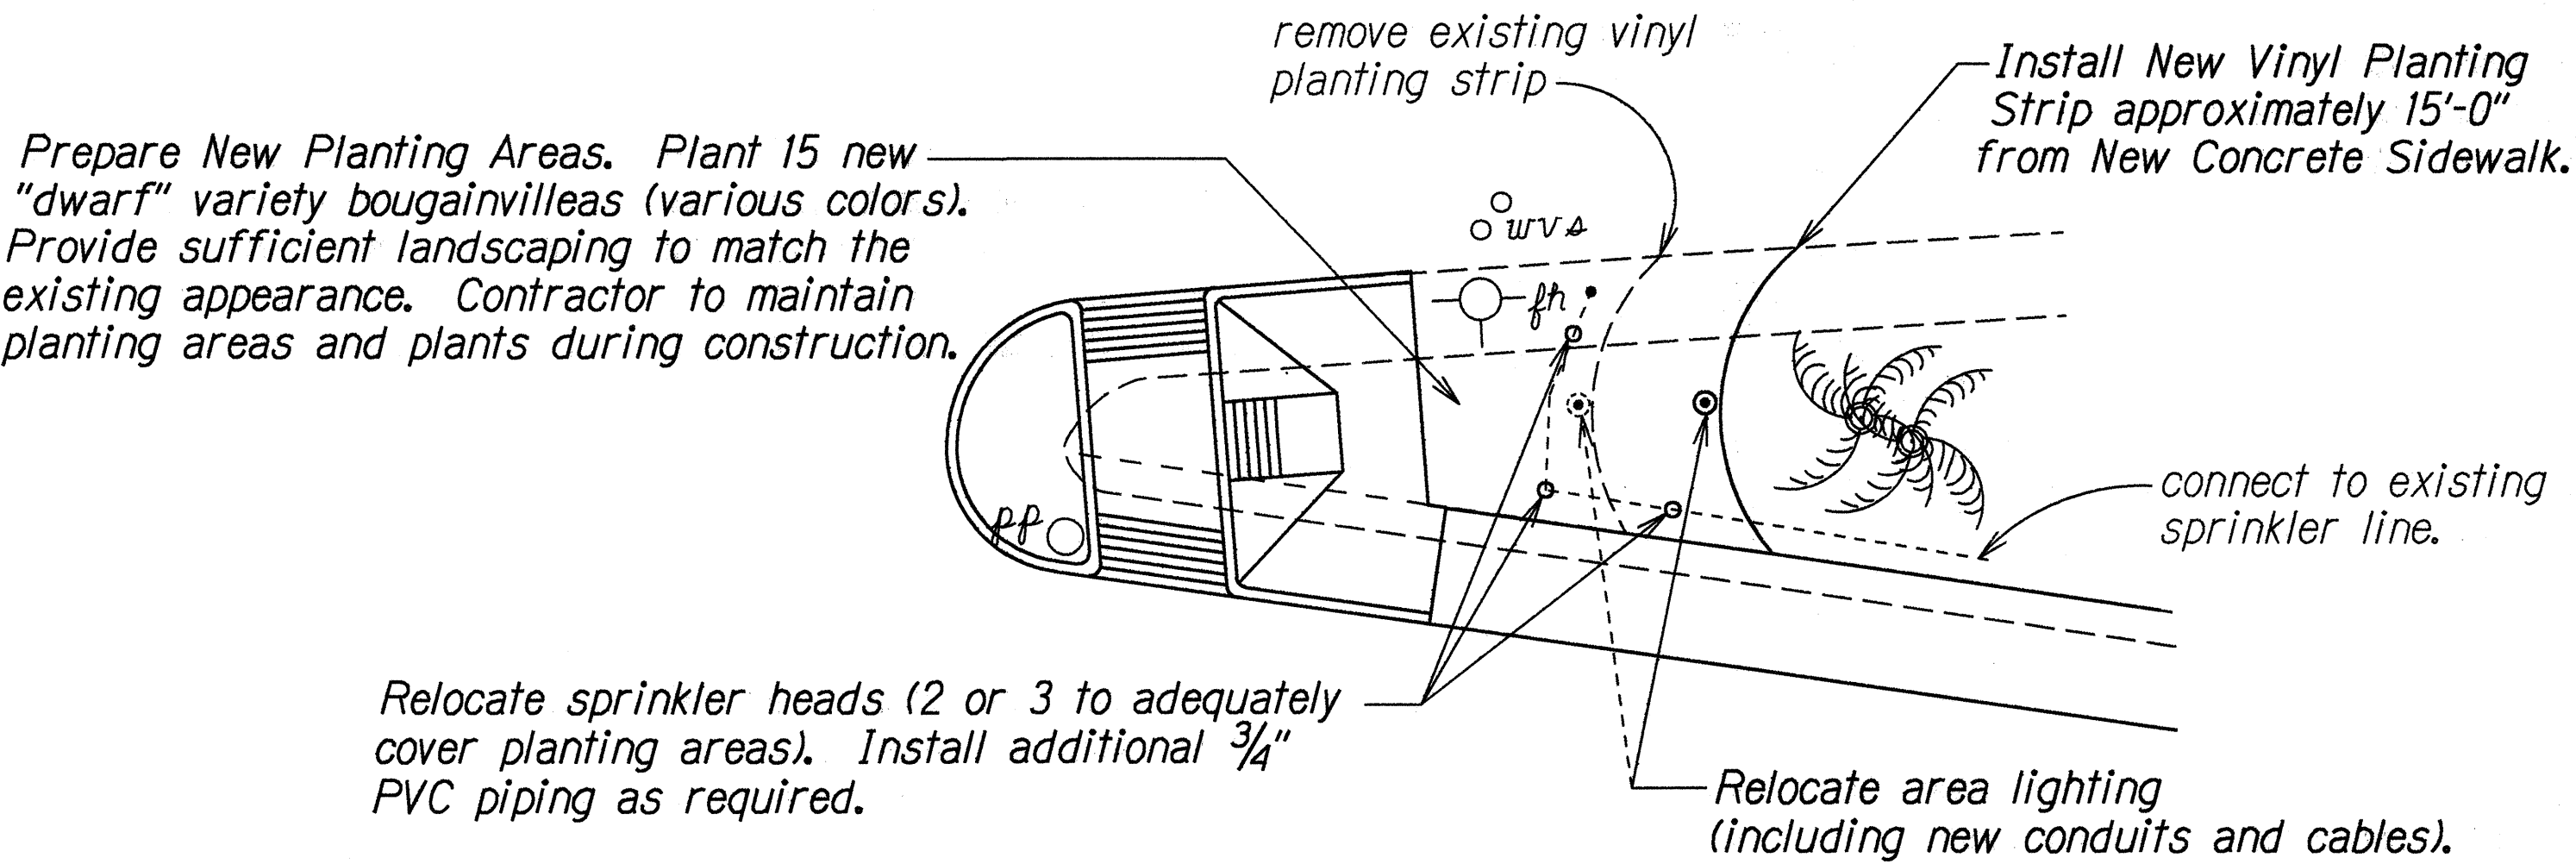

PLAN
Restoration of Planting Area
Ohia Street/Ulu Street/Kuhio Highway
 Not to Scale

ORIGINAL PLAN	SURVEY PLOTTED BY DRAWN BY K. Tanaka	DATE 11-29-96
NOTE BOOK 04/1/99	DESIGNED BY R. Hirakawa/S. Hirakawa	
	CHECKED BY	

STATE OF HAWAII
 DEPARTMENT OF TRANSPORTATION
 HIGHWAYS DIVISION

PLANTING AREA RESTORATION PLAN

KUHIO HIGHWAY
Waikaea Bridge Widening
F.A. Project No. BR-STP-056-1(35)

Scale: Not to Scale Date: June, 1999

SHEET No. 1 OF 1 SHEETS