



FED. ROAD DIST. NO.	STATE	FED. AID PROJ. NO.	FISCAL YEAR	SHEET NO.	TOTAL SHEETS
HAWAII	HAW.	STP-056-1(43)	2000	4	42

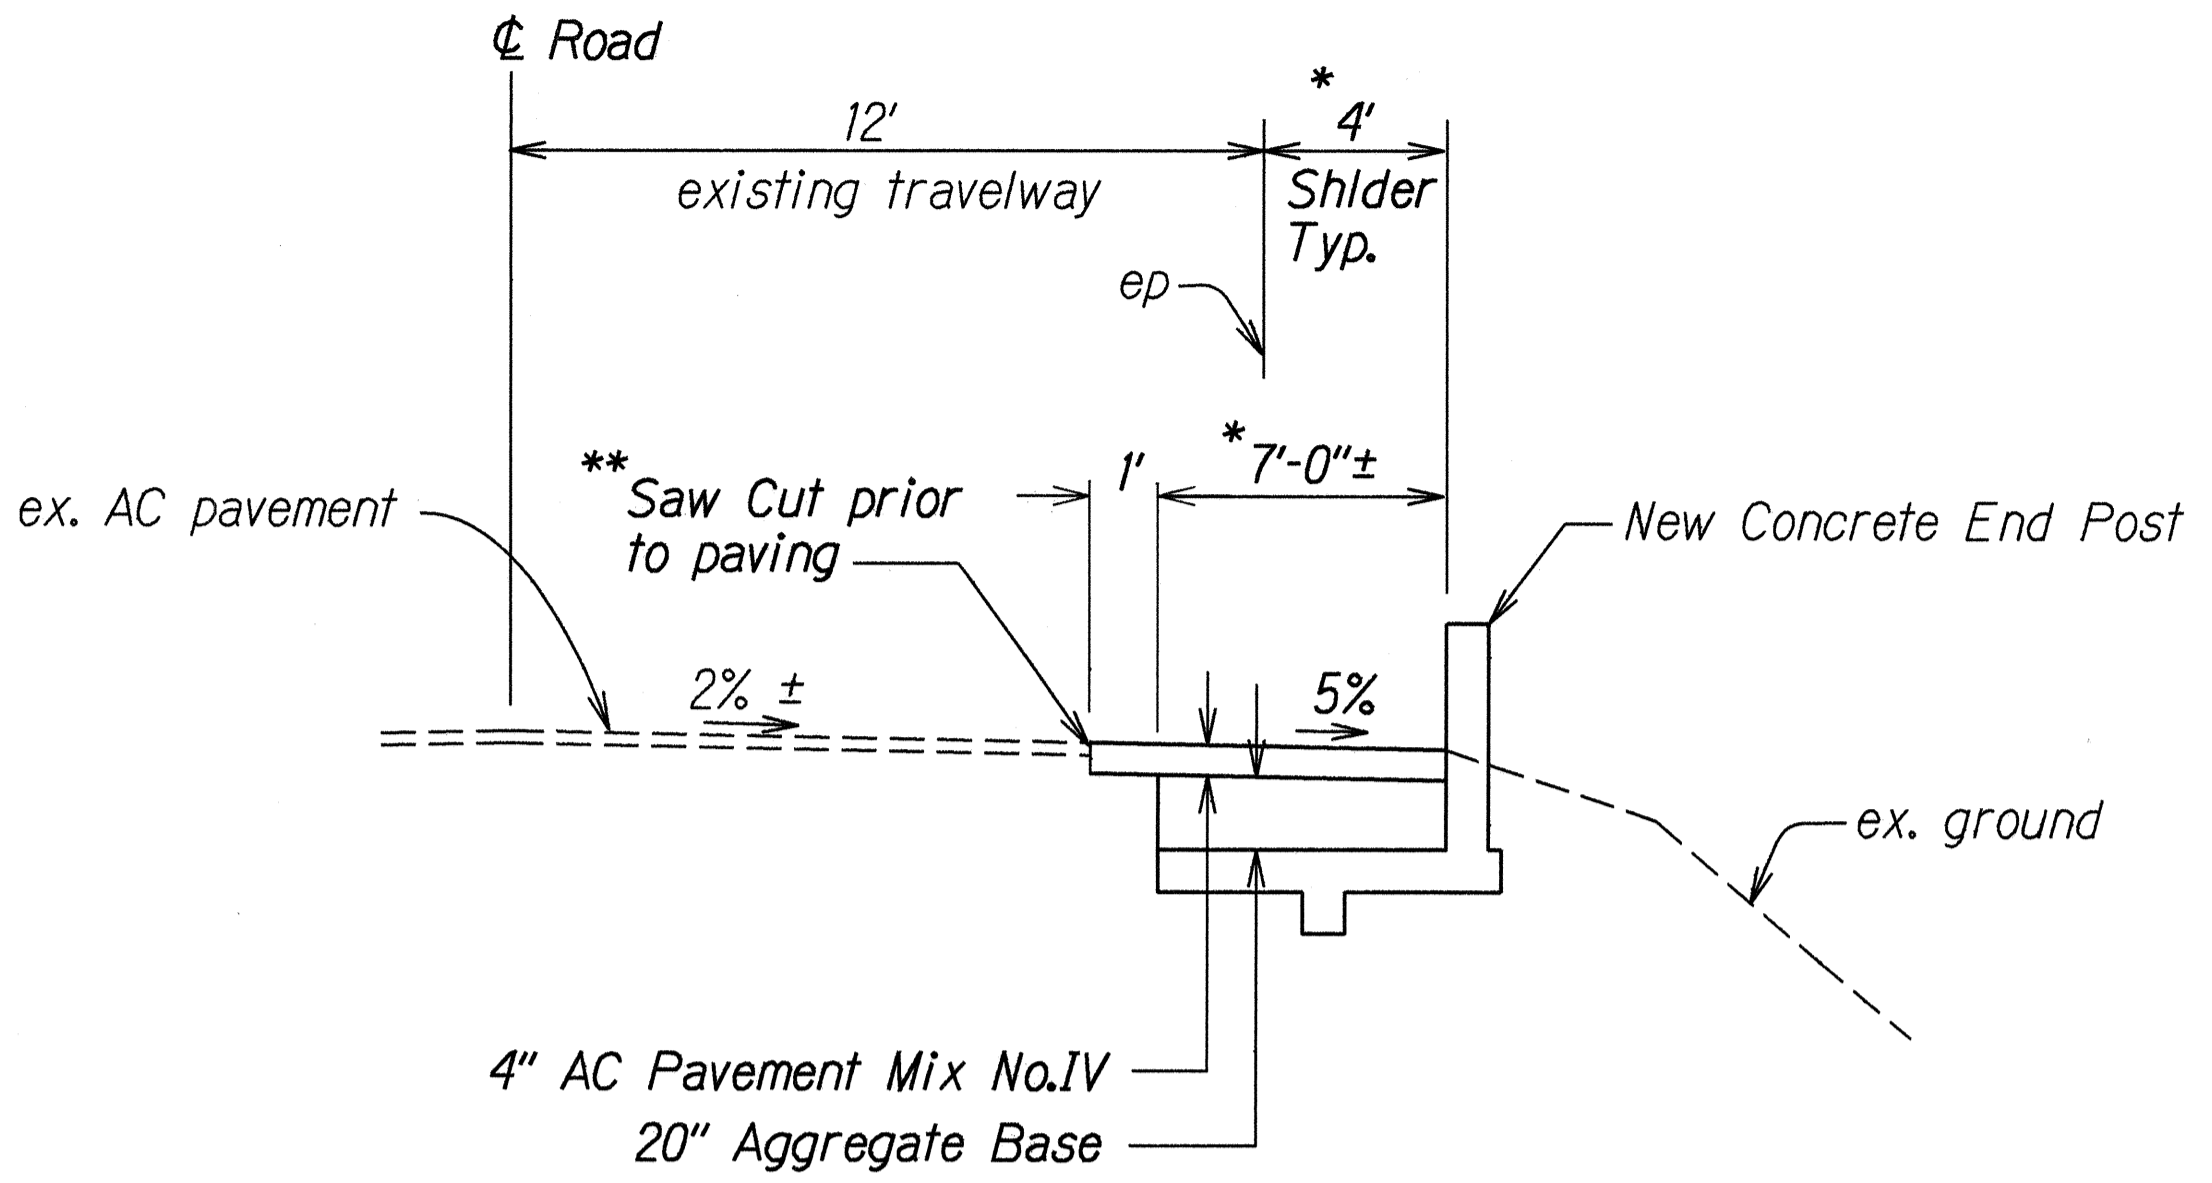


- \* See End Post details for exact size and placement.
- \*\* All saw cutting shall be considered incidental to Concrete End Post.

**TYPICAL SECTION AT CONCRETE END POST**  
Not To Scale

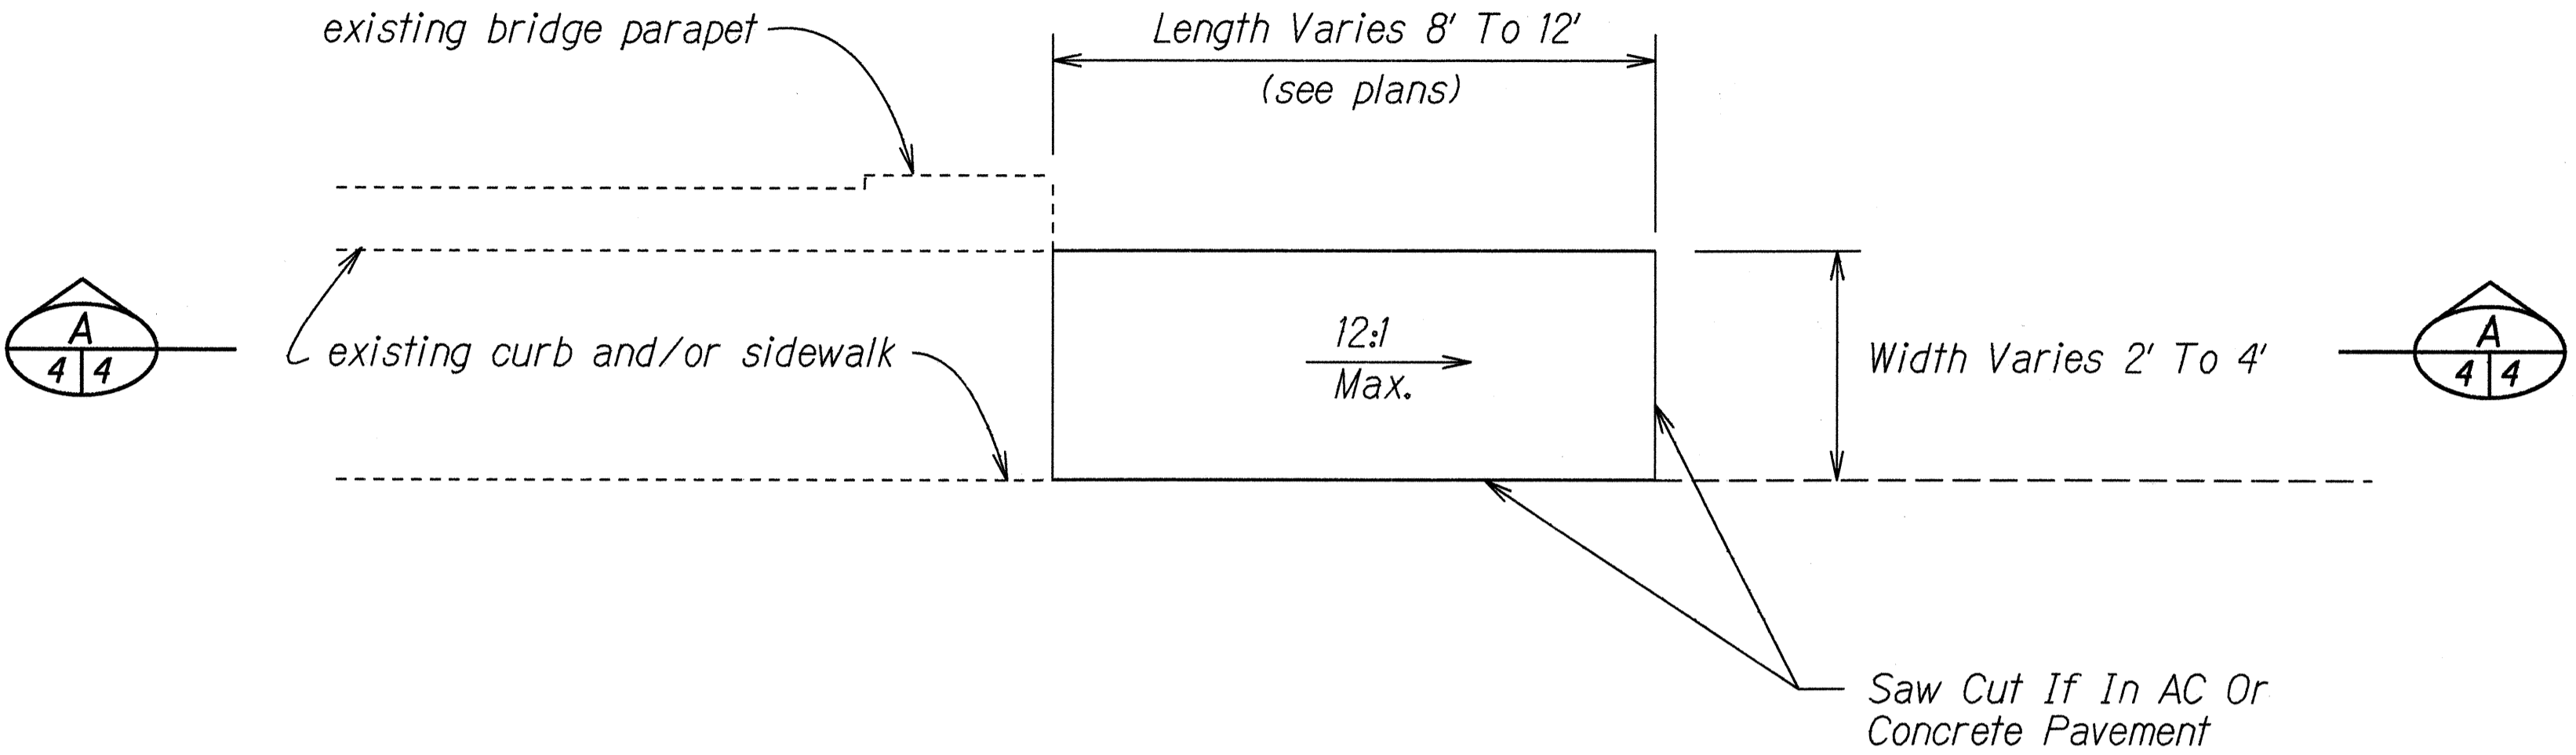

PLAN

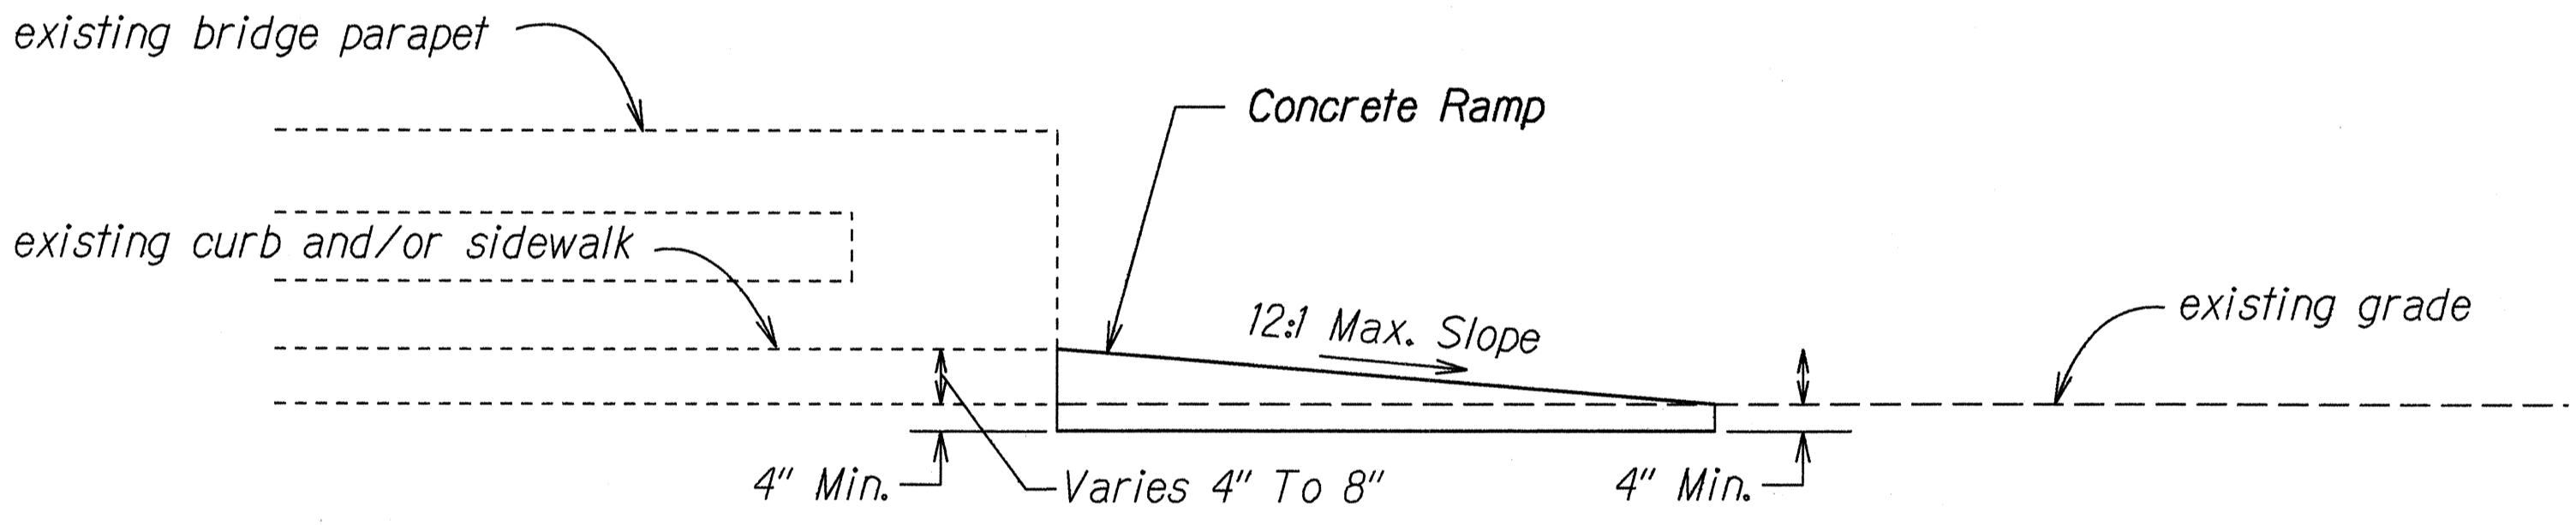

SECTION

**CONCRETE RAMP DETAIL**  
Scale 1/2" = 1'-0"

STATE OF HAWAII  
DEPARTMENT OF TRANSPORTATION  
HIGHWAYS DIVISION

**TYPICAL SECTIONS  
AND DETAILS**  
KUHIO HIGHWAY- Guardrail and Shoulder  
Improvements at Various Locations  
Fed. Aid Project No. STP-056-1(43)  
Scale: As Shown Date: Nov 1998

hwyk.ekmskts01.dgn

ORIGINAL PLAN	SURVEY PLOTTED BY	DATE
NOTE BOOK	DRAWN BY	8/98
hwyk	DESIGNED BY	
ekmskts01.dgn	CHECKED BY	