

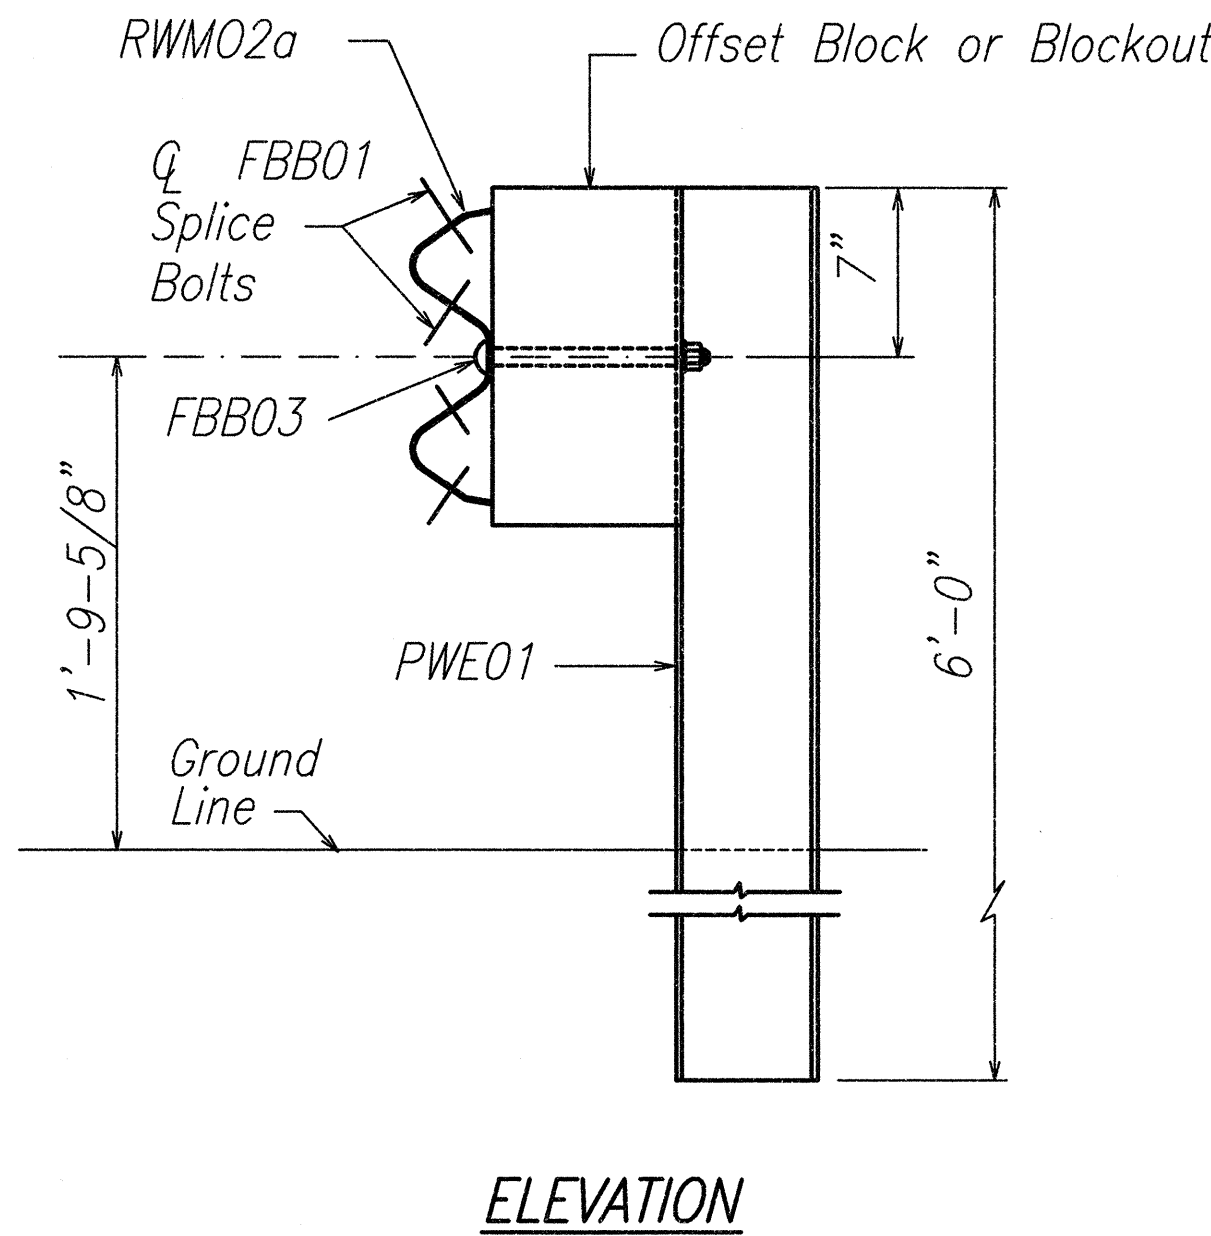


FED. ROAD DIST. NO.	STATE	PROJ. NO.	FISCAL YEAR	SHEET NO.	TOTAL SHEETS
HAWAII	HAW.	56A-02-00M	2001	ADD. 8	30




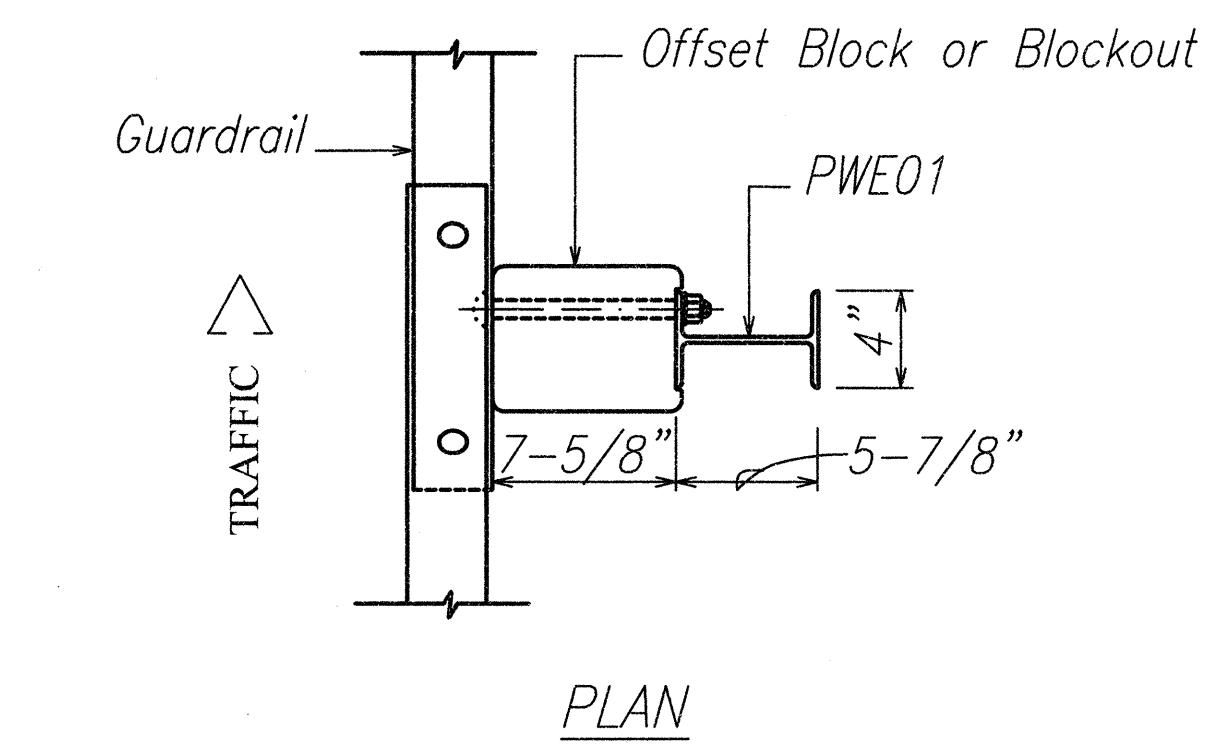


STRONG POST W-BEAM GUARDRAIL (SGR04a)

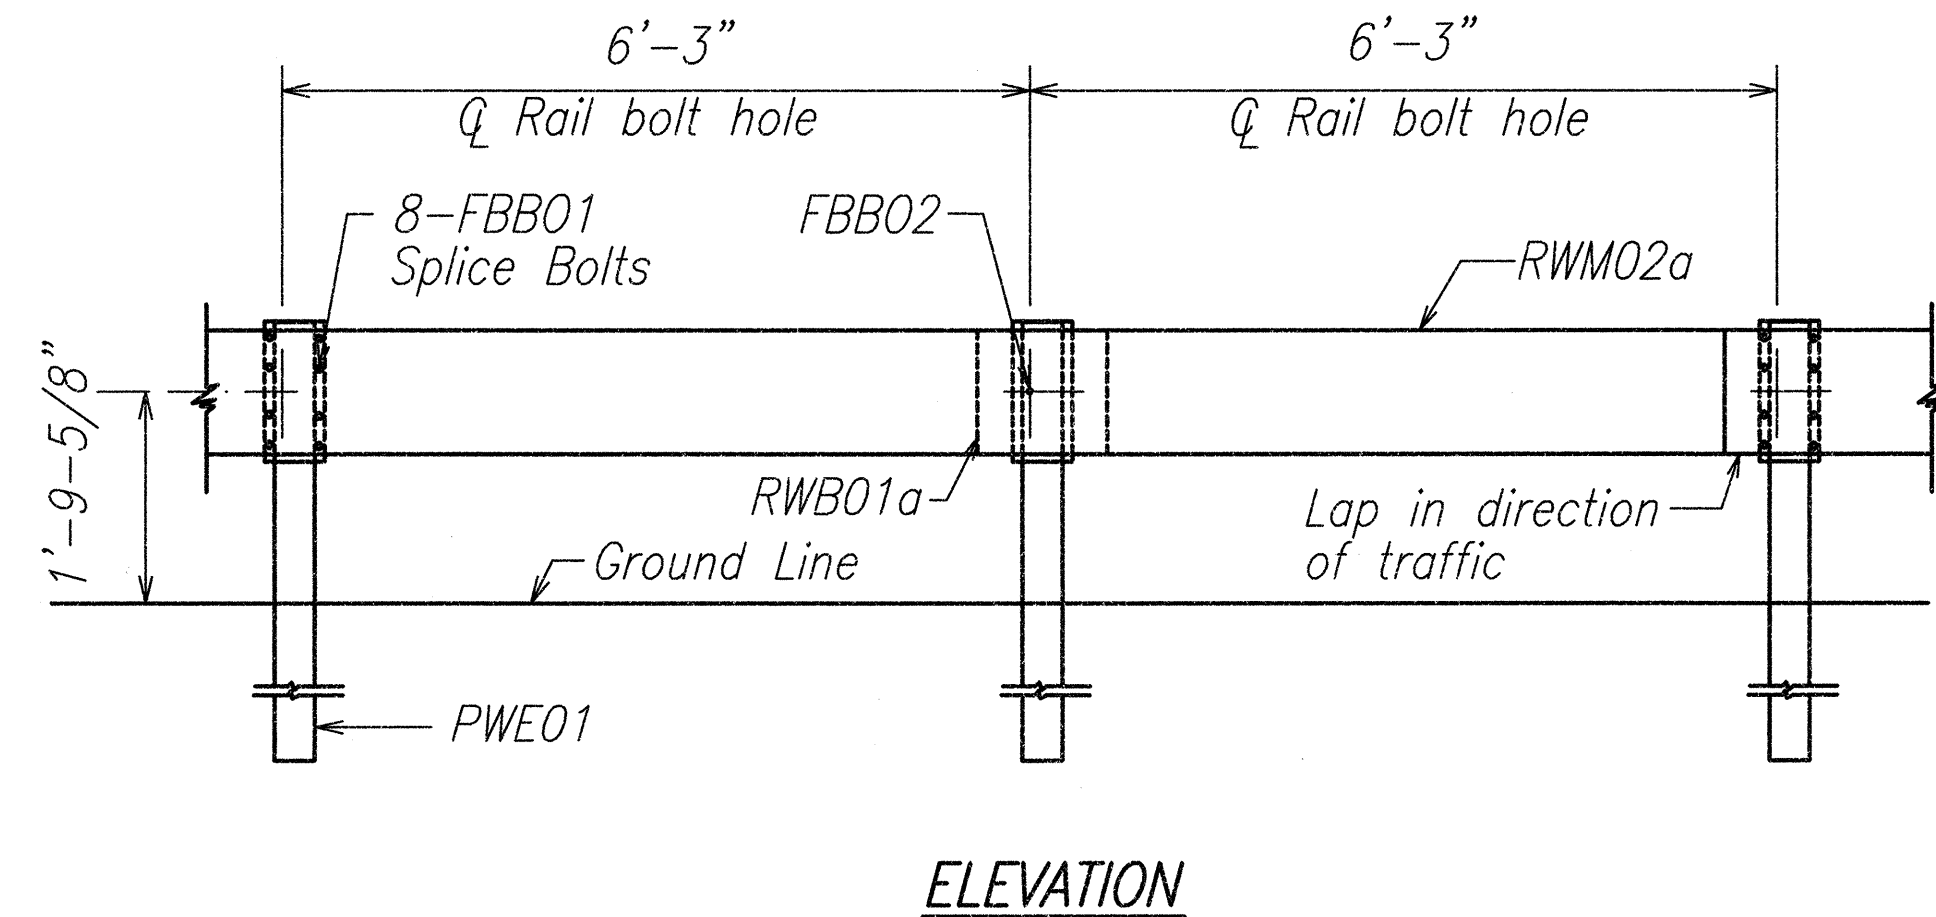


STRONG POST W-BEAM GUARDRAIL WITH RECYCLED OFFSET BLOCK OR PLASTIC BLOCKOUT

NOTE:
All Holes are 3/4" Dia.

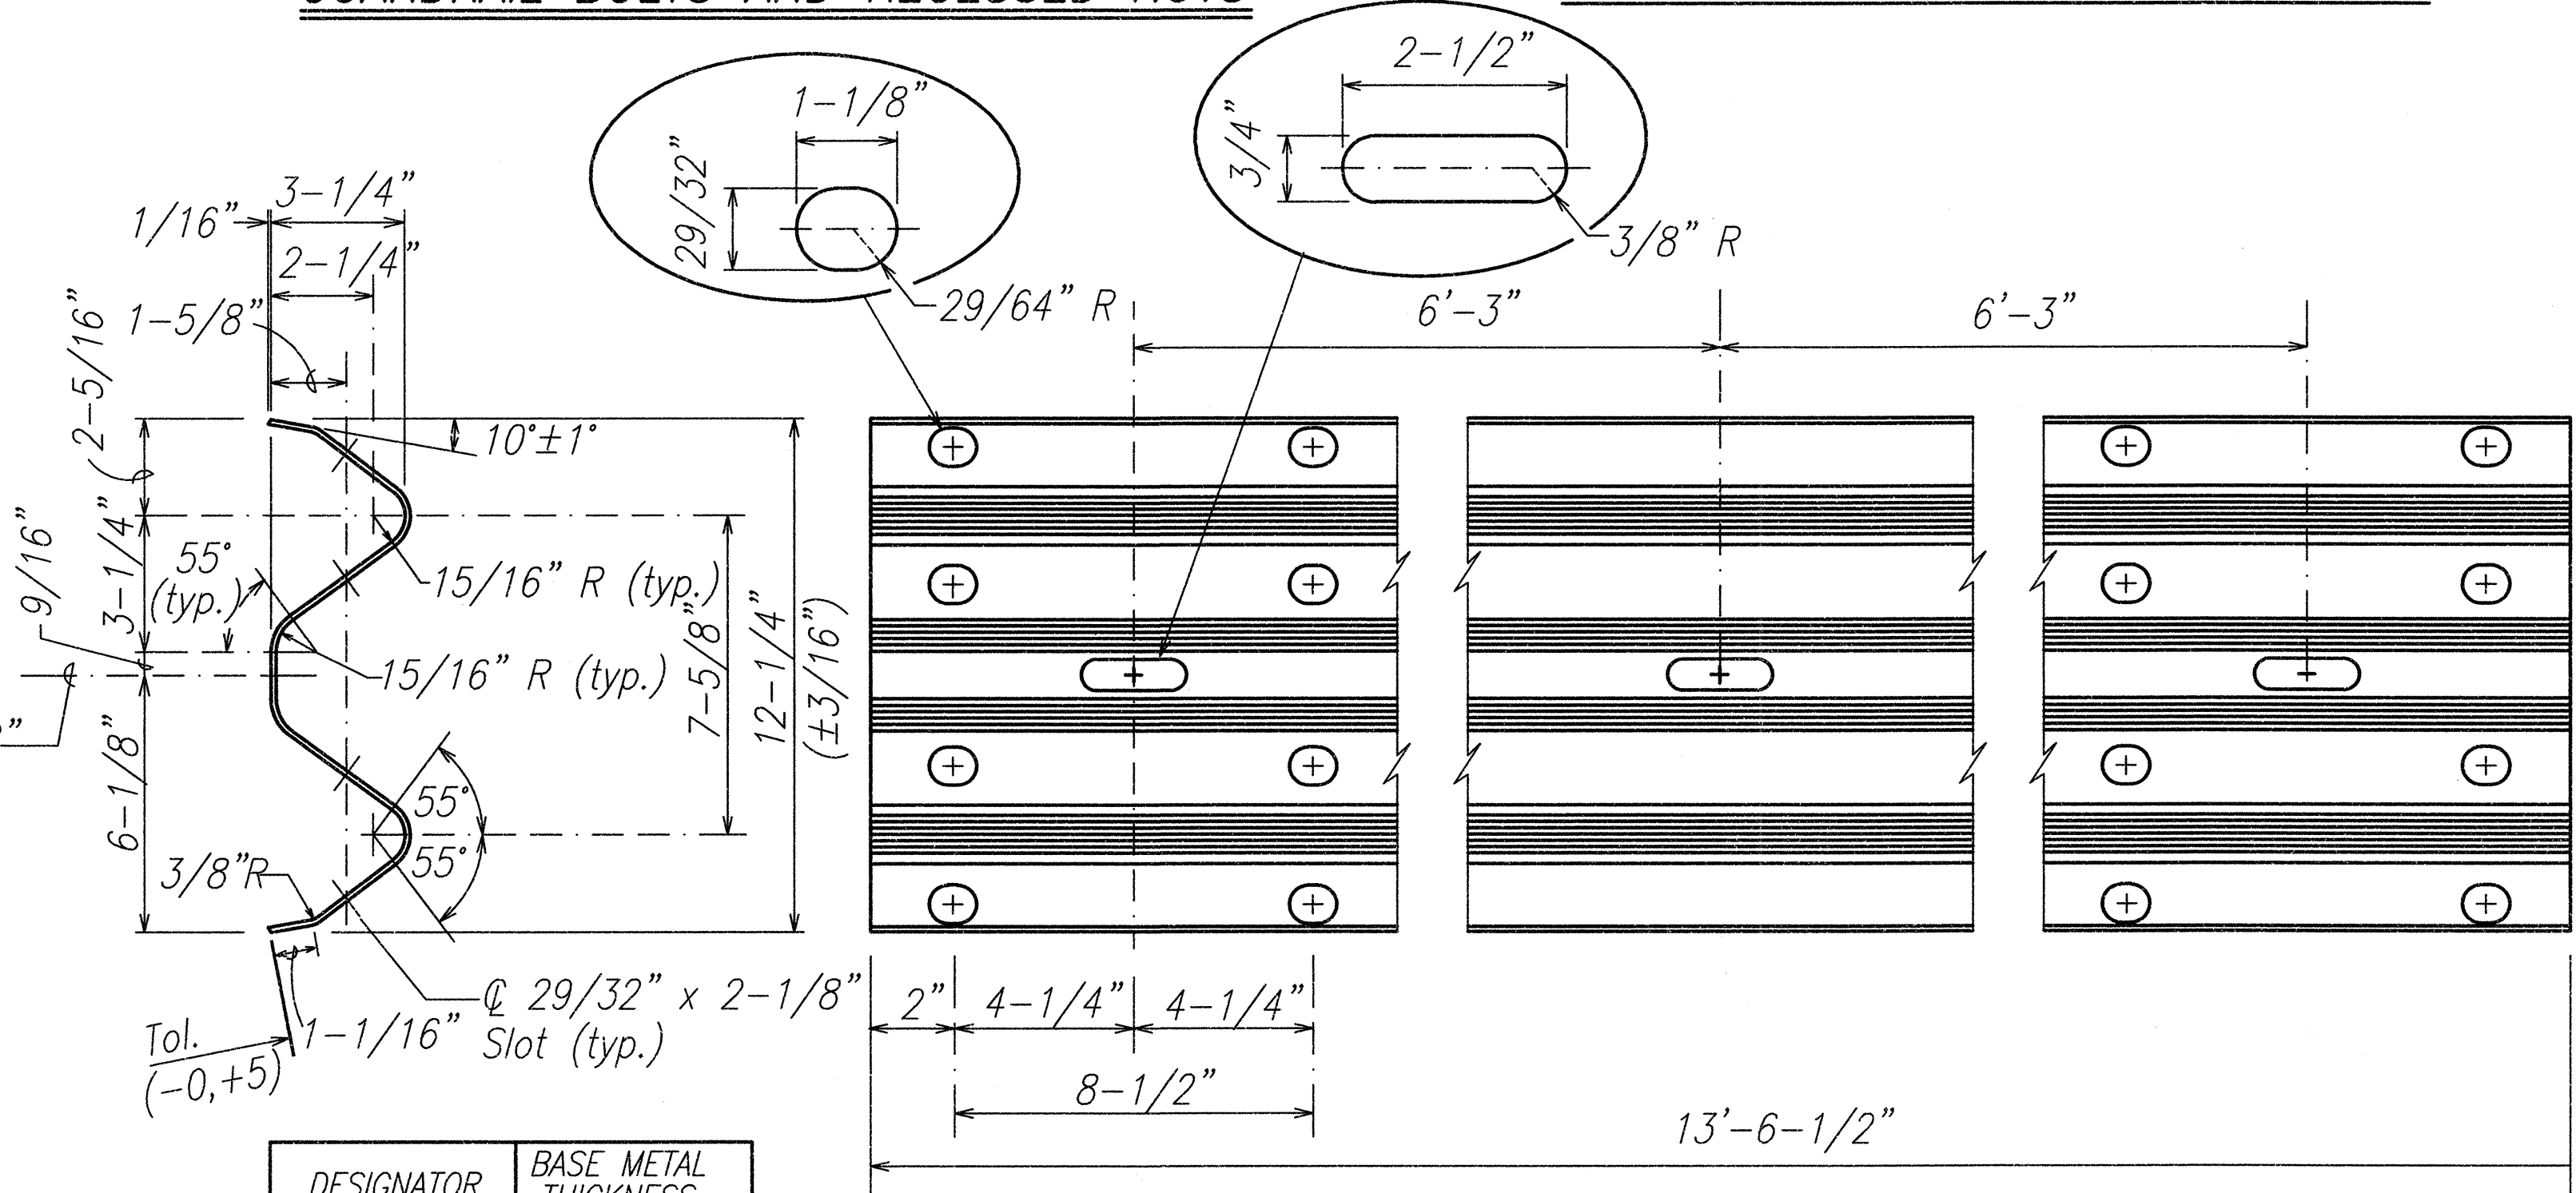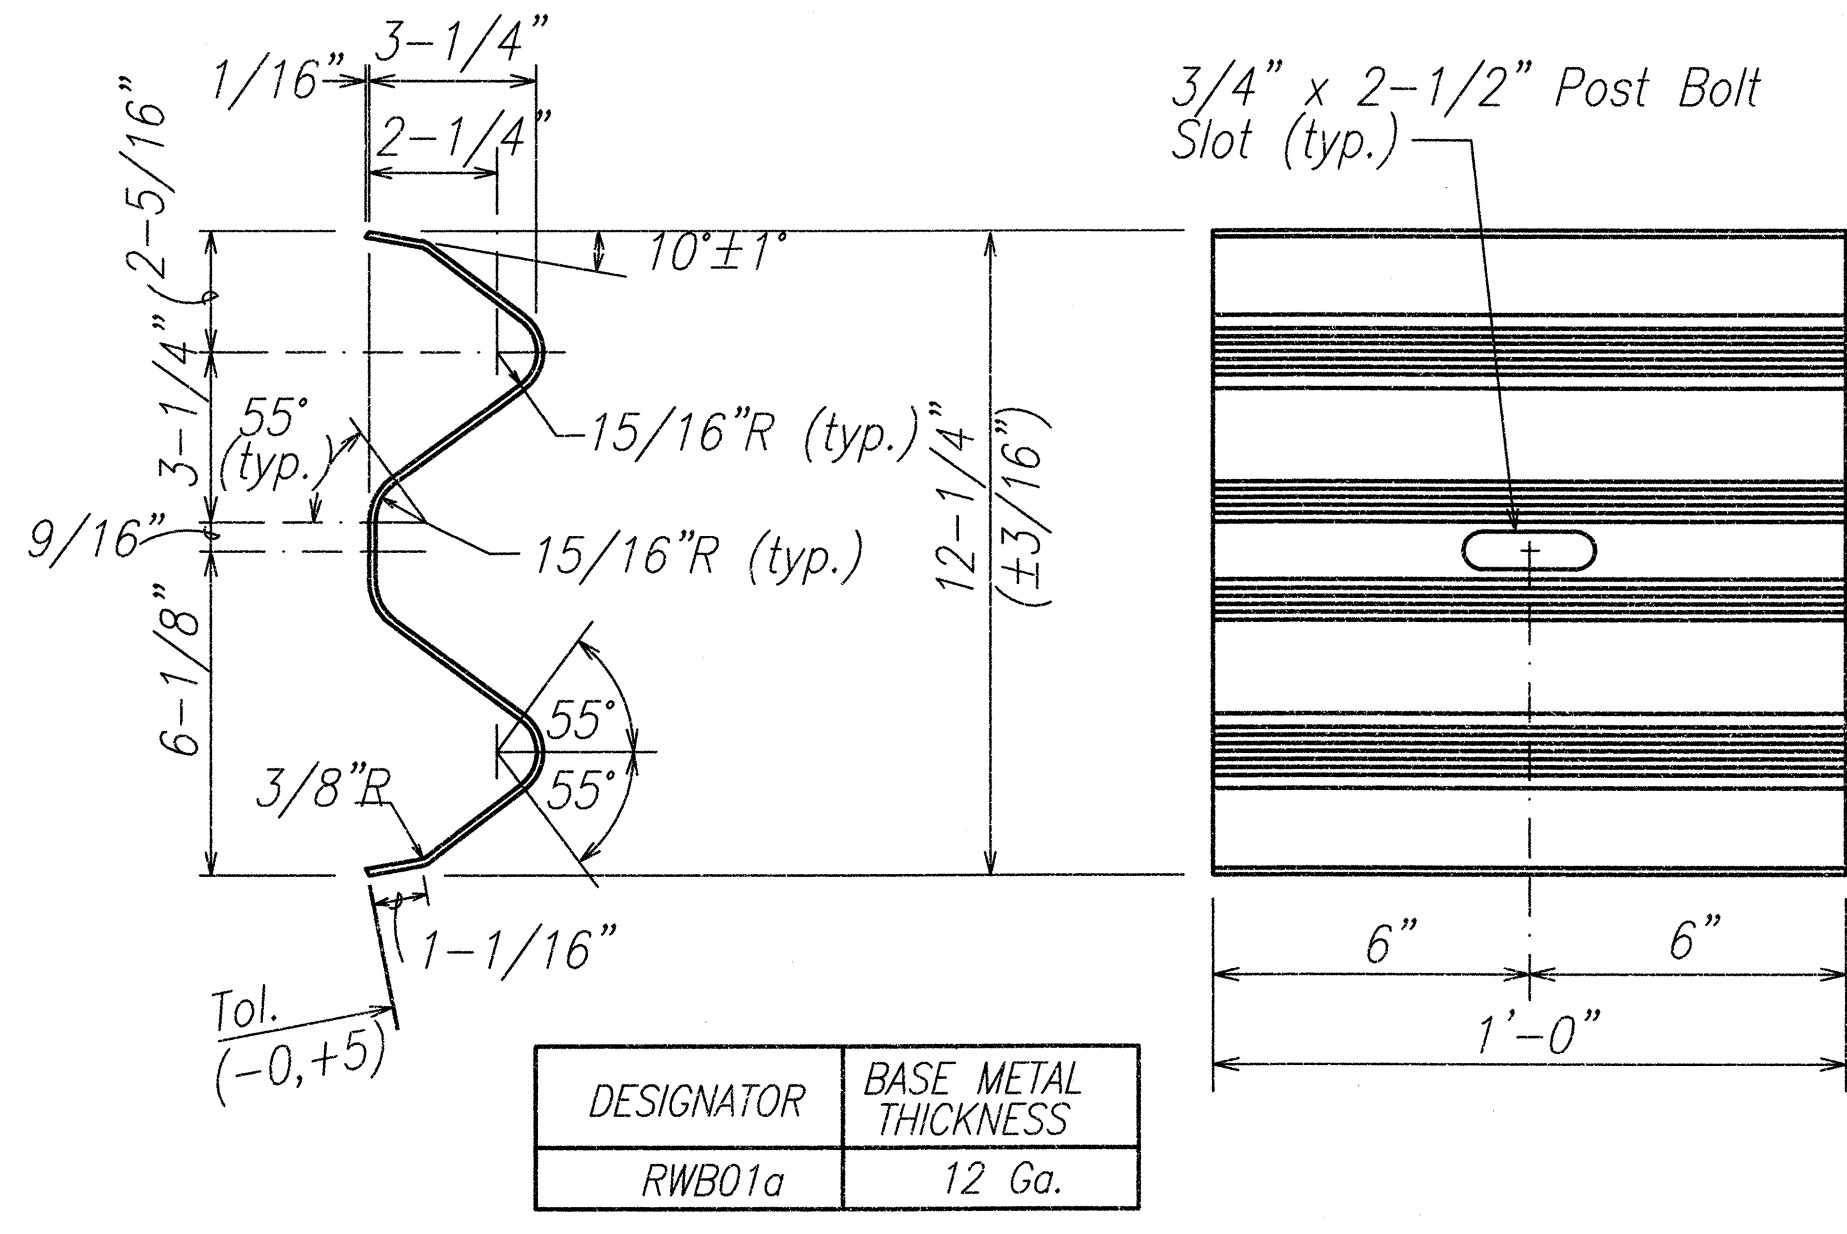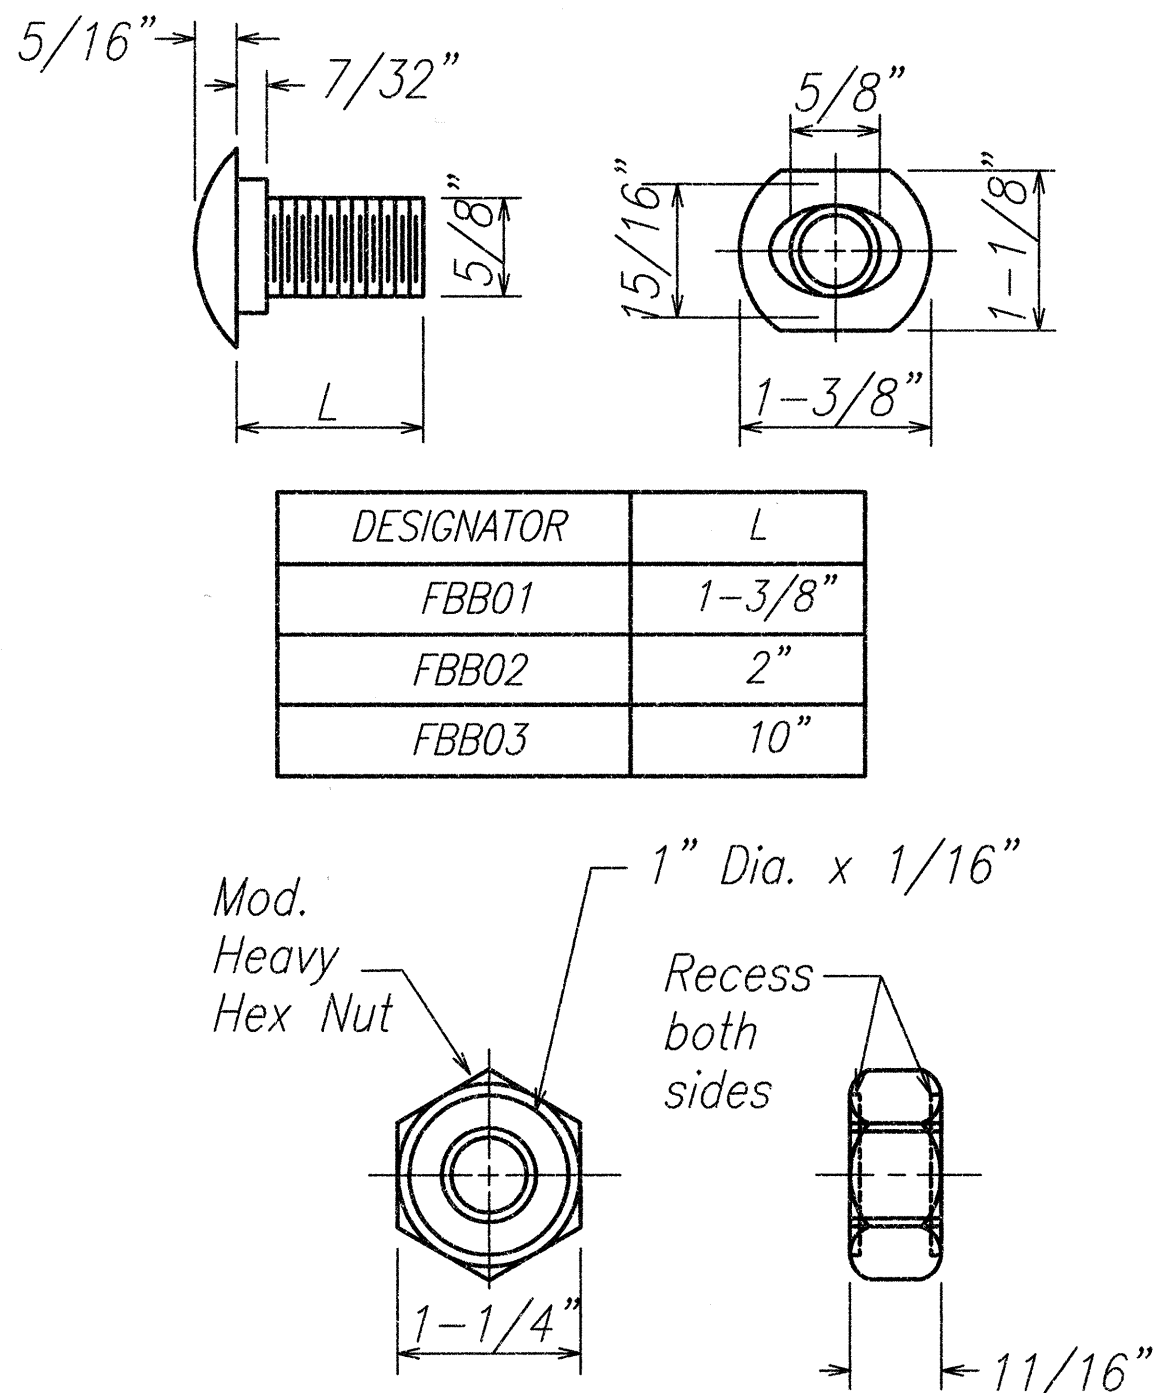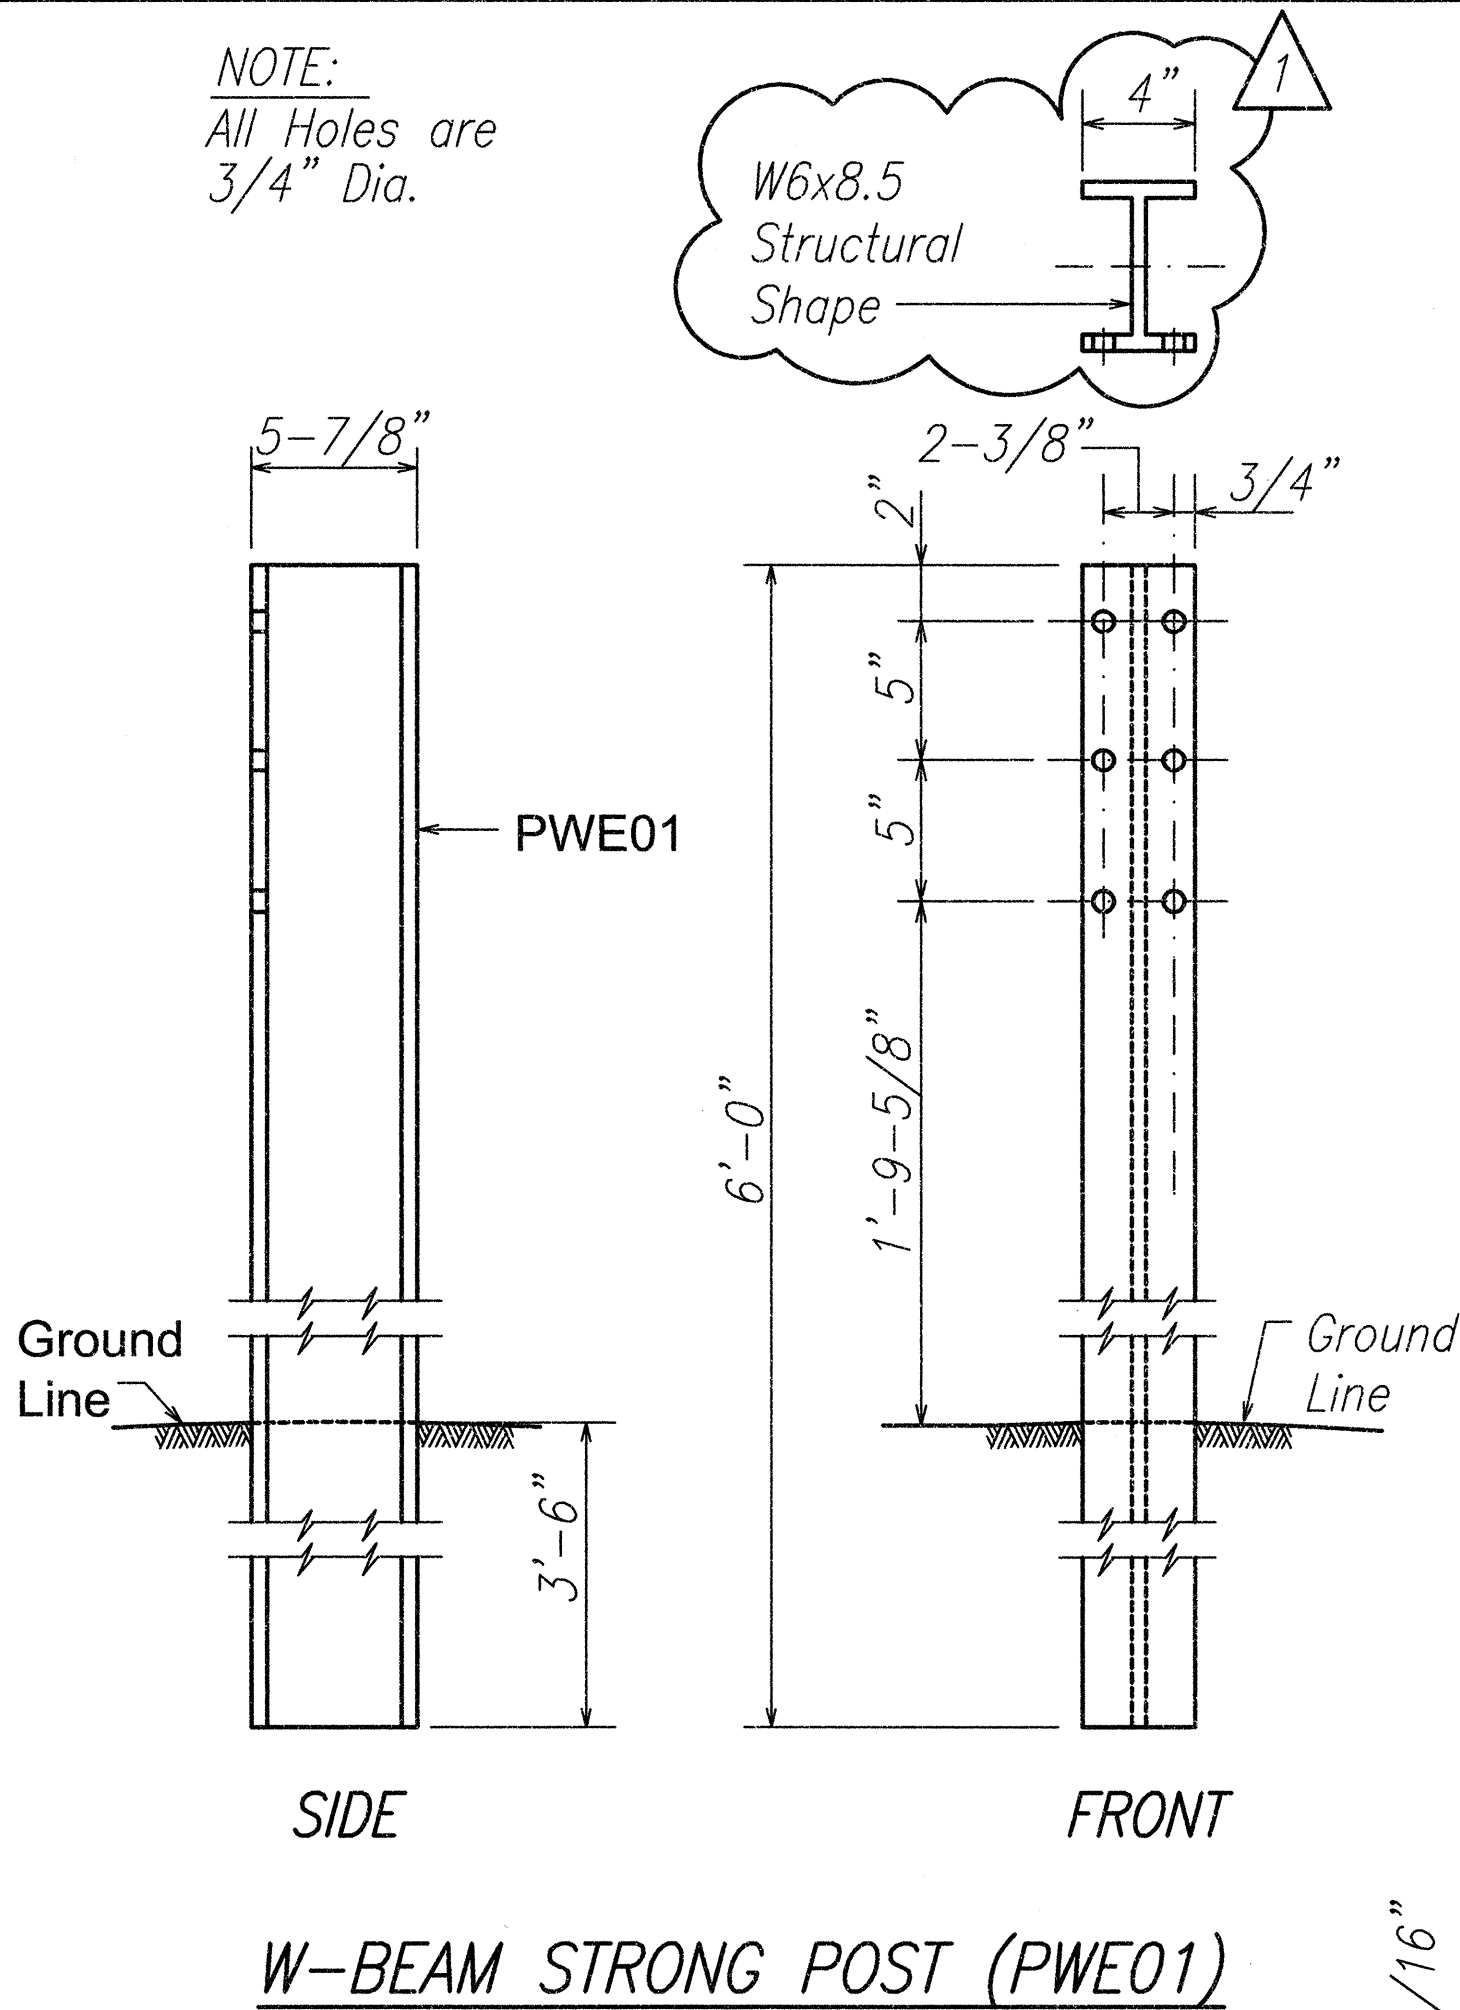

DATE	05/14/01
DESIGNED BY	C. JASZ
DRAWN BY	C. JASZ
CHECKED BY	K. FUKUMOTO
NOTED BY	K. FUKUMOTO
DATE	05/14/01
DESIGNED BY	C. JASZ
DRAWN BY	C. JASZ
CHECKED BY	K. FUKUMOTO
NOTED BY	K. FUKUMOTO
DATE	05/14/01
DESIGNED BY	C. JASZ
DRAWN BY	C. JASZ
CHECKED BY	K. FUKUMOTO
NOTED BY	K. FUKUMOTO

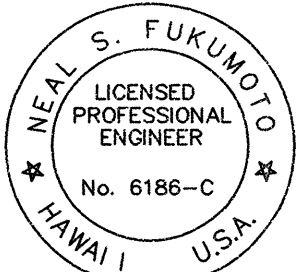

This work was prepared by me or under my supervision.

Wesley R. Segawa & Associates, Inc.

11-20-01	W-BEAM STRONG POST (PWE01) Structural shape amended to "W6x8.5"
DATE	DESCRIPTION
STATE OF HAWAII DEPARTMENT OF TRANSPORTATION HIGHWAYS DIVISION STRONG POST W-BEAM GUARDRAIL KUHIO HIGHWAY Wailua River Plantation Bridge Replace and Reconstruct Pavement and Structural Supports Project No. 56A-02-00M Scale: NTS Date: May, 2001	
SHEET No. 1 OF 1 SHEETS	