



FED. ROAD DIST. NO.	STATE	PROJ. NO.	FISCAL YEAR	SHEET NO.	TOTAL SHEETS
HAWAII	HAW.	56A-02-00M	2002	10	30

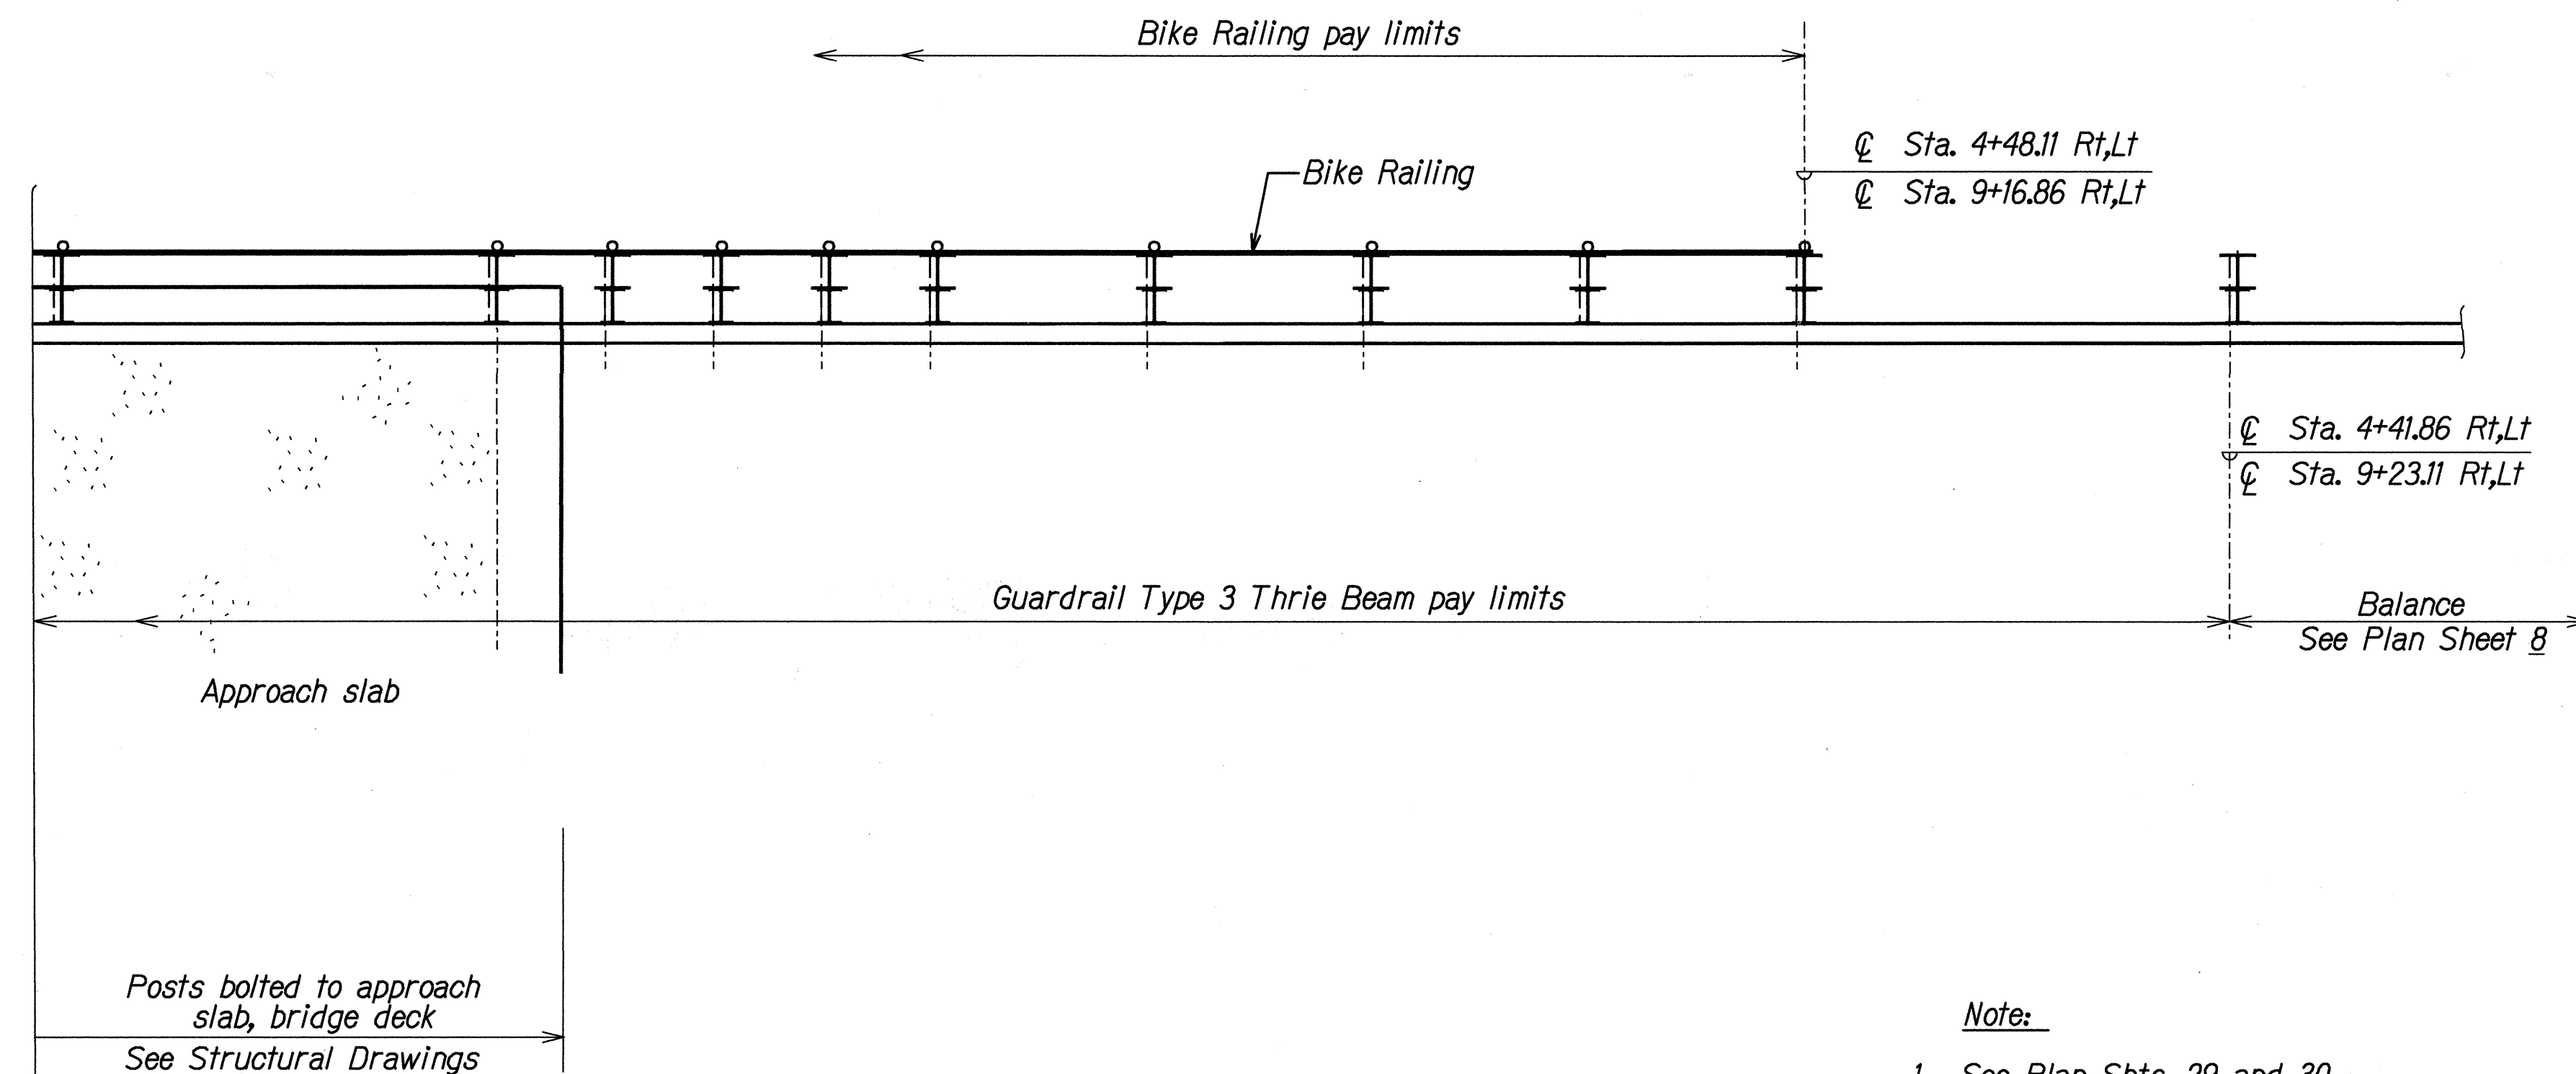


PLAN
Scale: $\frac{1}{2}" = 1'-0"$

- Note:**
- See Plan Shts. 29 and 30 for Bike Railing Details

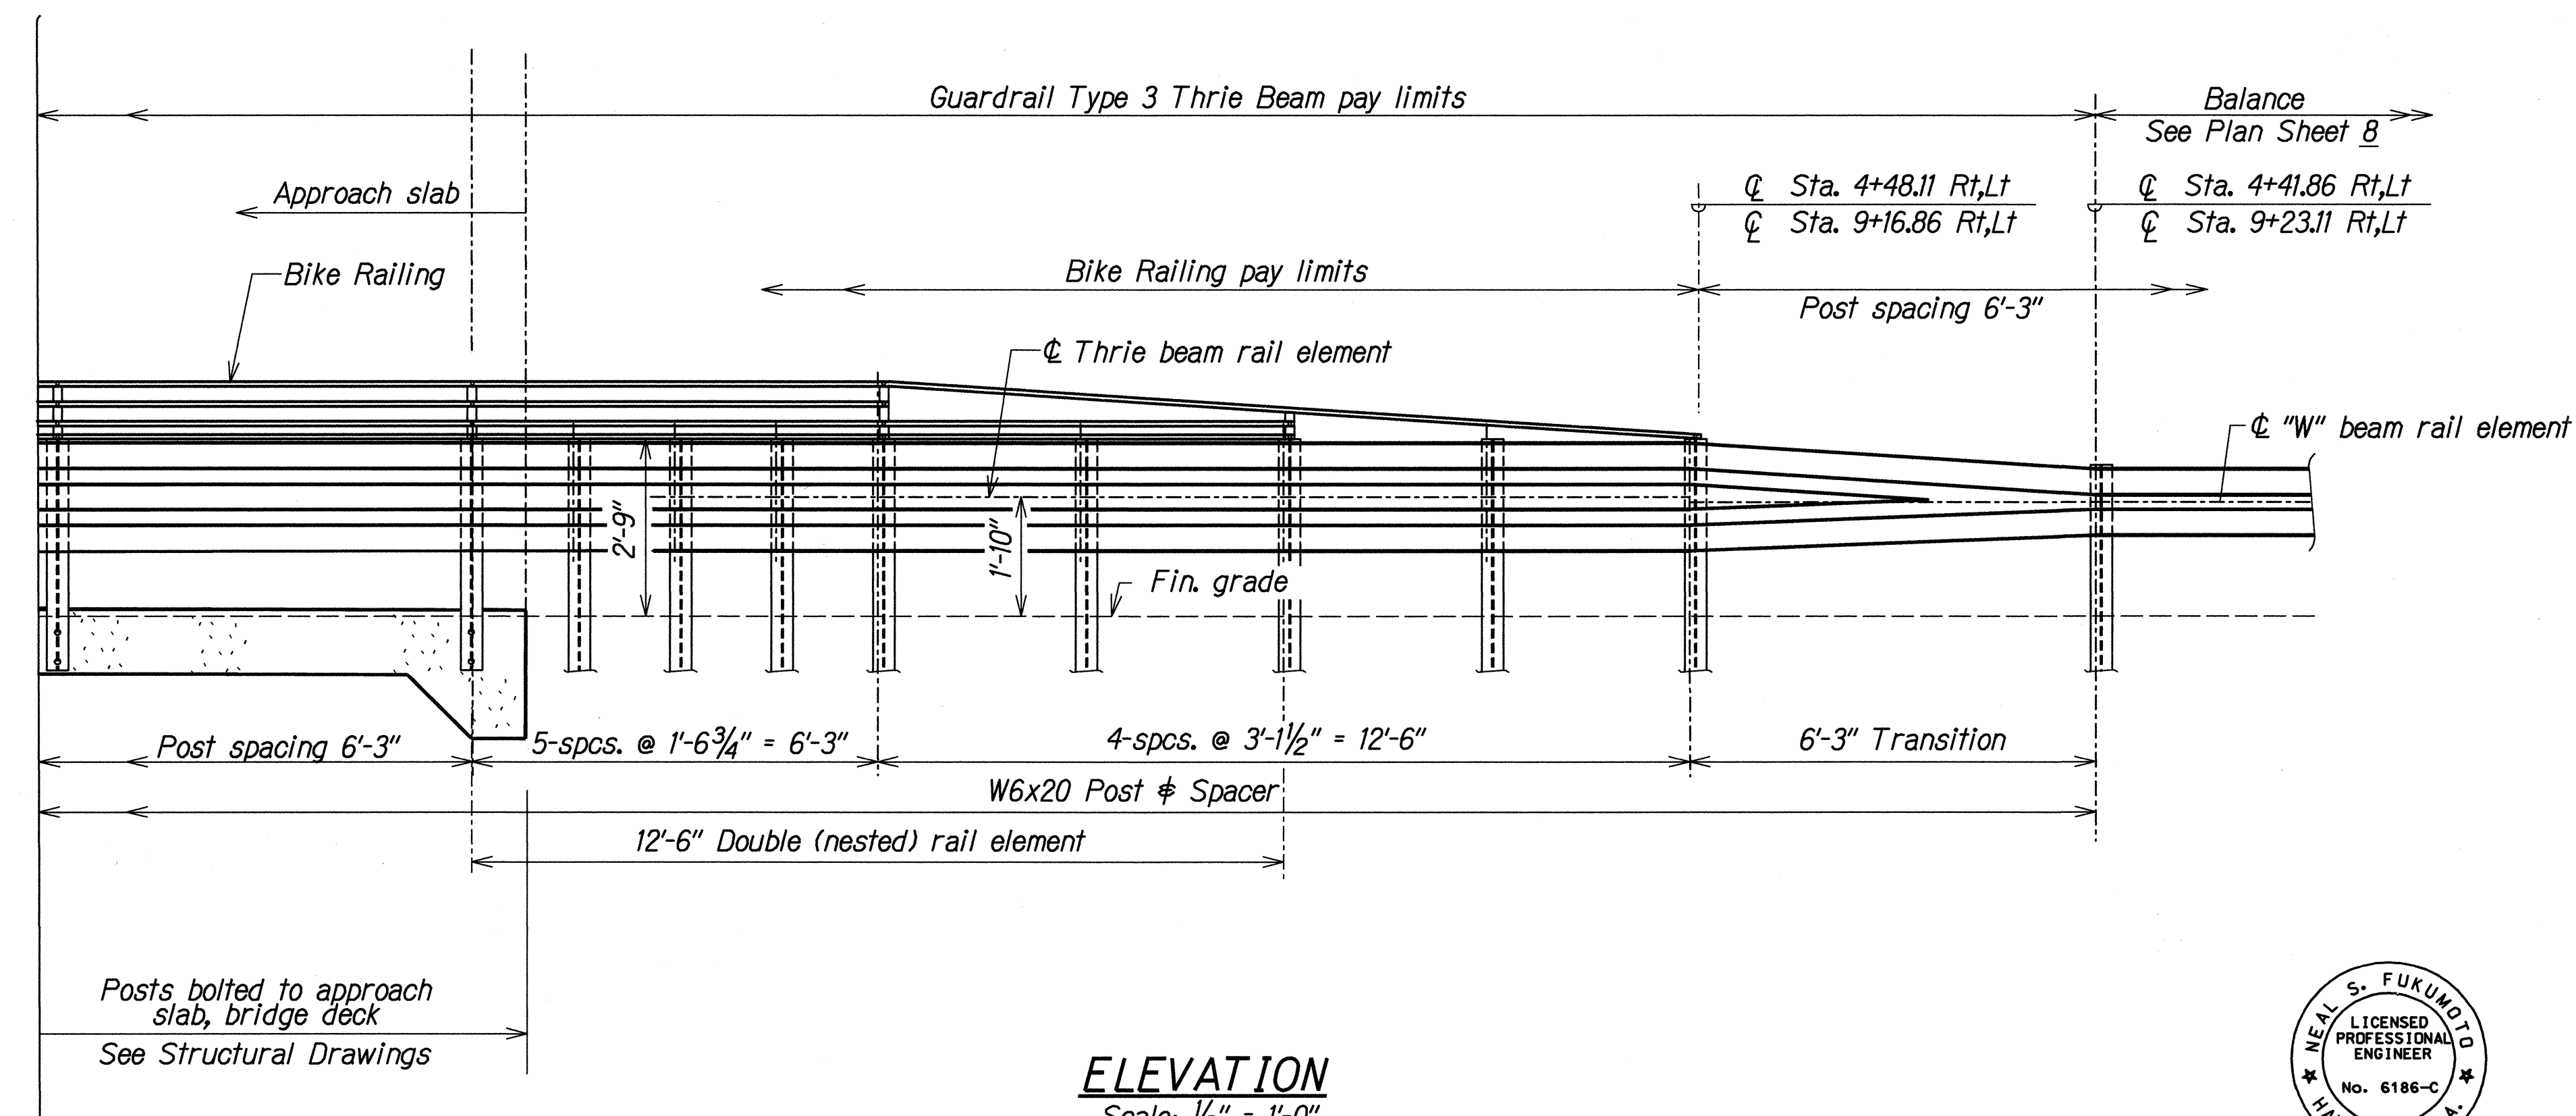

ELEVATION
Scale: $\frac{1}{2}" = 1'-0"$

SURVEY PLOTTED BY	DATE
CD	05/18/01
DRAWN BY	
TRACED BY	
NOTE BOOK	
QUANTITIES BY	
CHECKED BY	

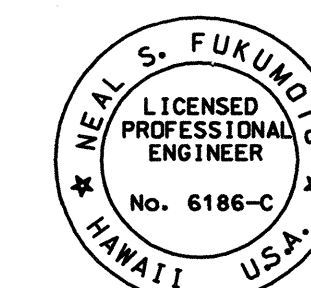

This work was prepared by me or under my supervision.

Neil S. Fukunaga
Wesley R. Segawa & Associates, Inc.

STATE OF HAWAII
DEPARTMENT OF TRANSPORTATION
HIGHWAYS DIVISION

**THRIVE BEAM TRANSITION
DETAILS**

KUHIO HIGHWAY
Wailua River Plantation Bridge
Replace and Reconstruct Pavement
and Structural Supports
Project No. 56A-02-00M

Date: May, 2001

SHEET No. 1 OF 1 SHEETS