



FED. ROAD DIST. NO.	STATE	PROJ. NO.	FISCAL YEAR	SHEET NO.	TOTAL SHEETS
HAWAII	HAW.	56A-02-00M	2002	6	30

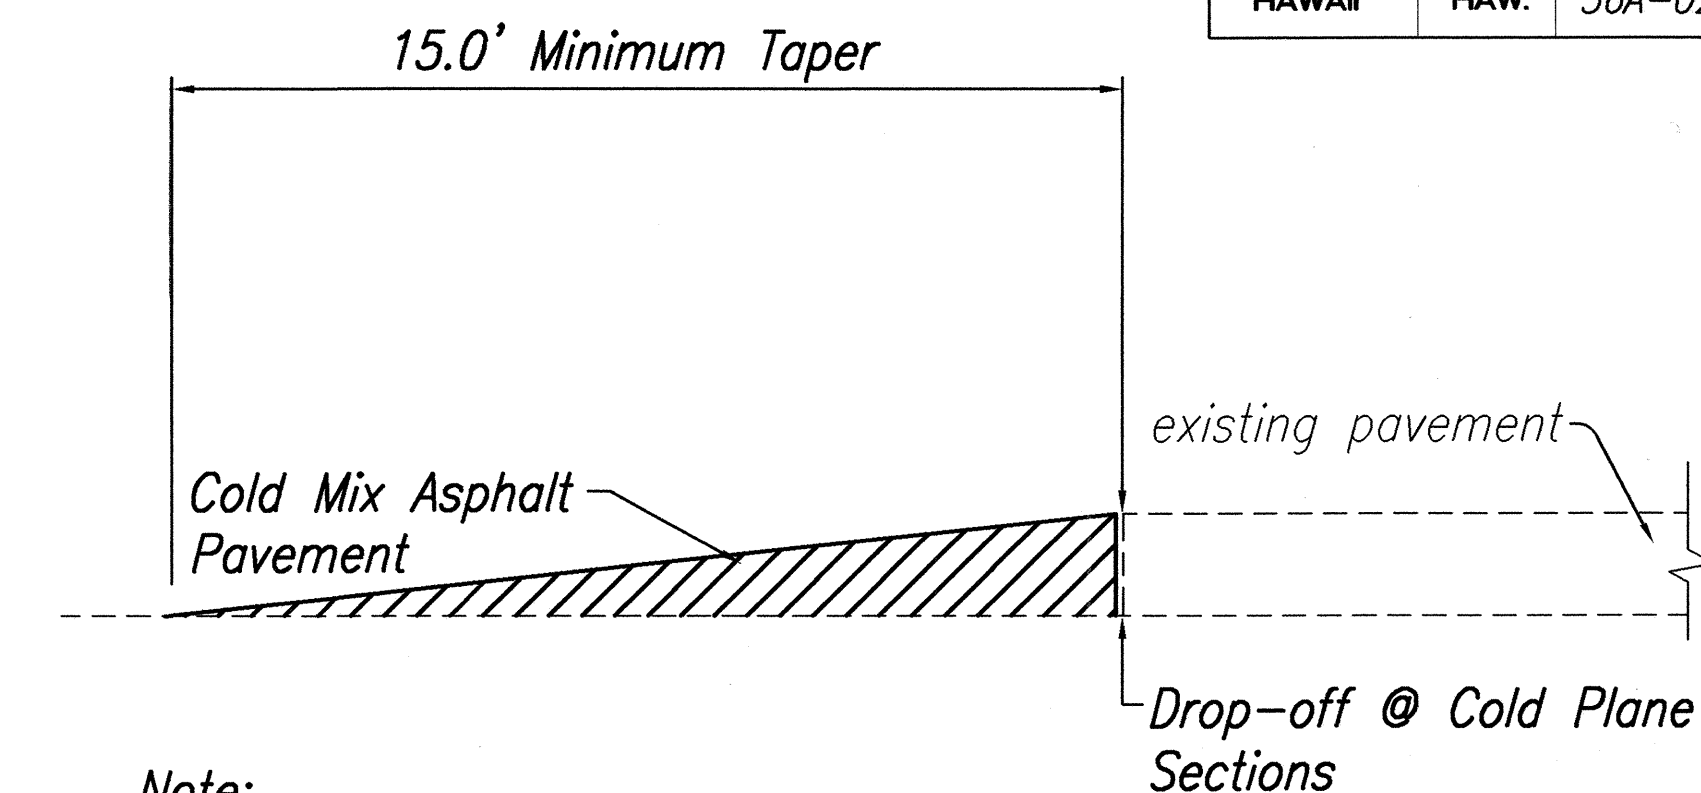

Note:
Contractor shall construct temporary pavement taper to prevent sharp pavement drop-offs at all cold planed sections. Prior to final A.C. Mix No. IV placement, temporary pavement taper shall be removed.


TEMPORARY TRANSITION AT COLD PLANED AREAS

Not to Scale

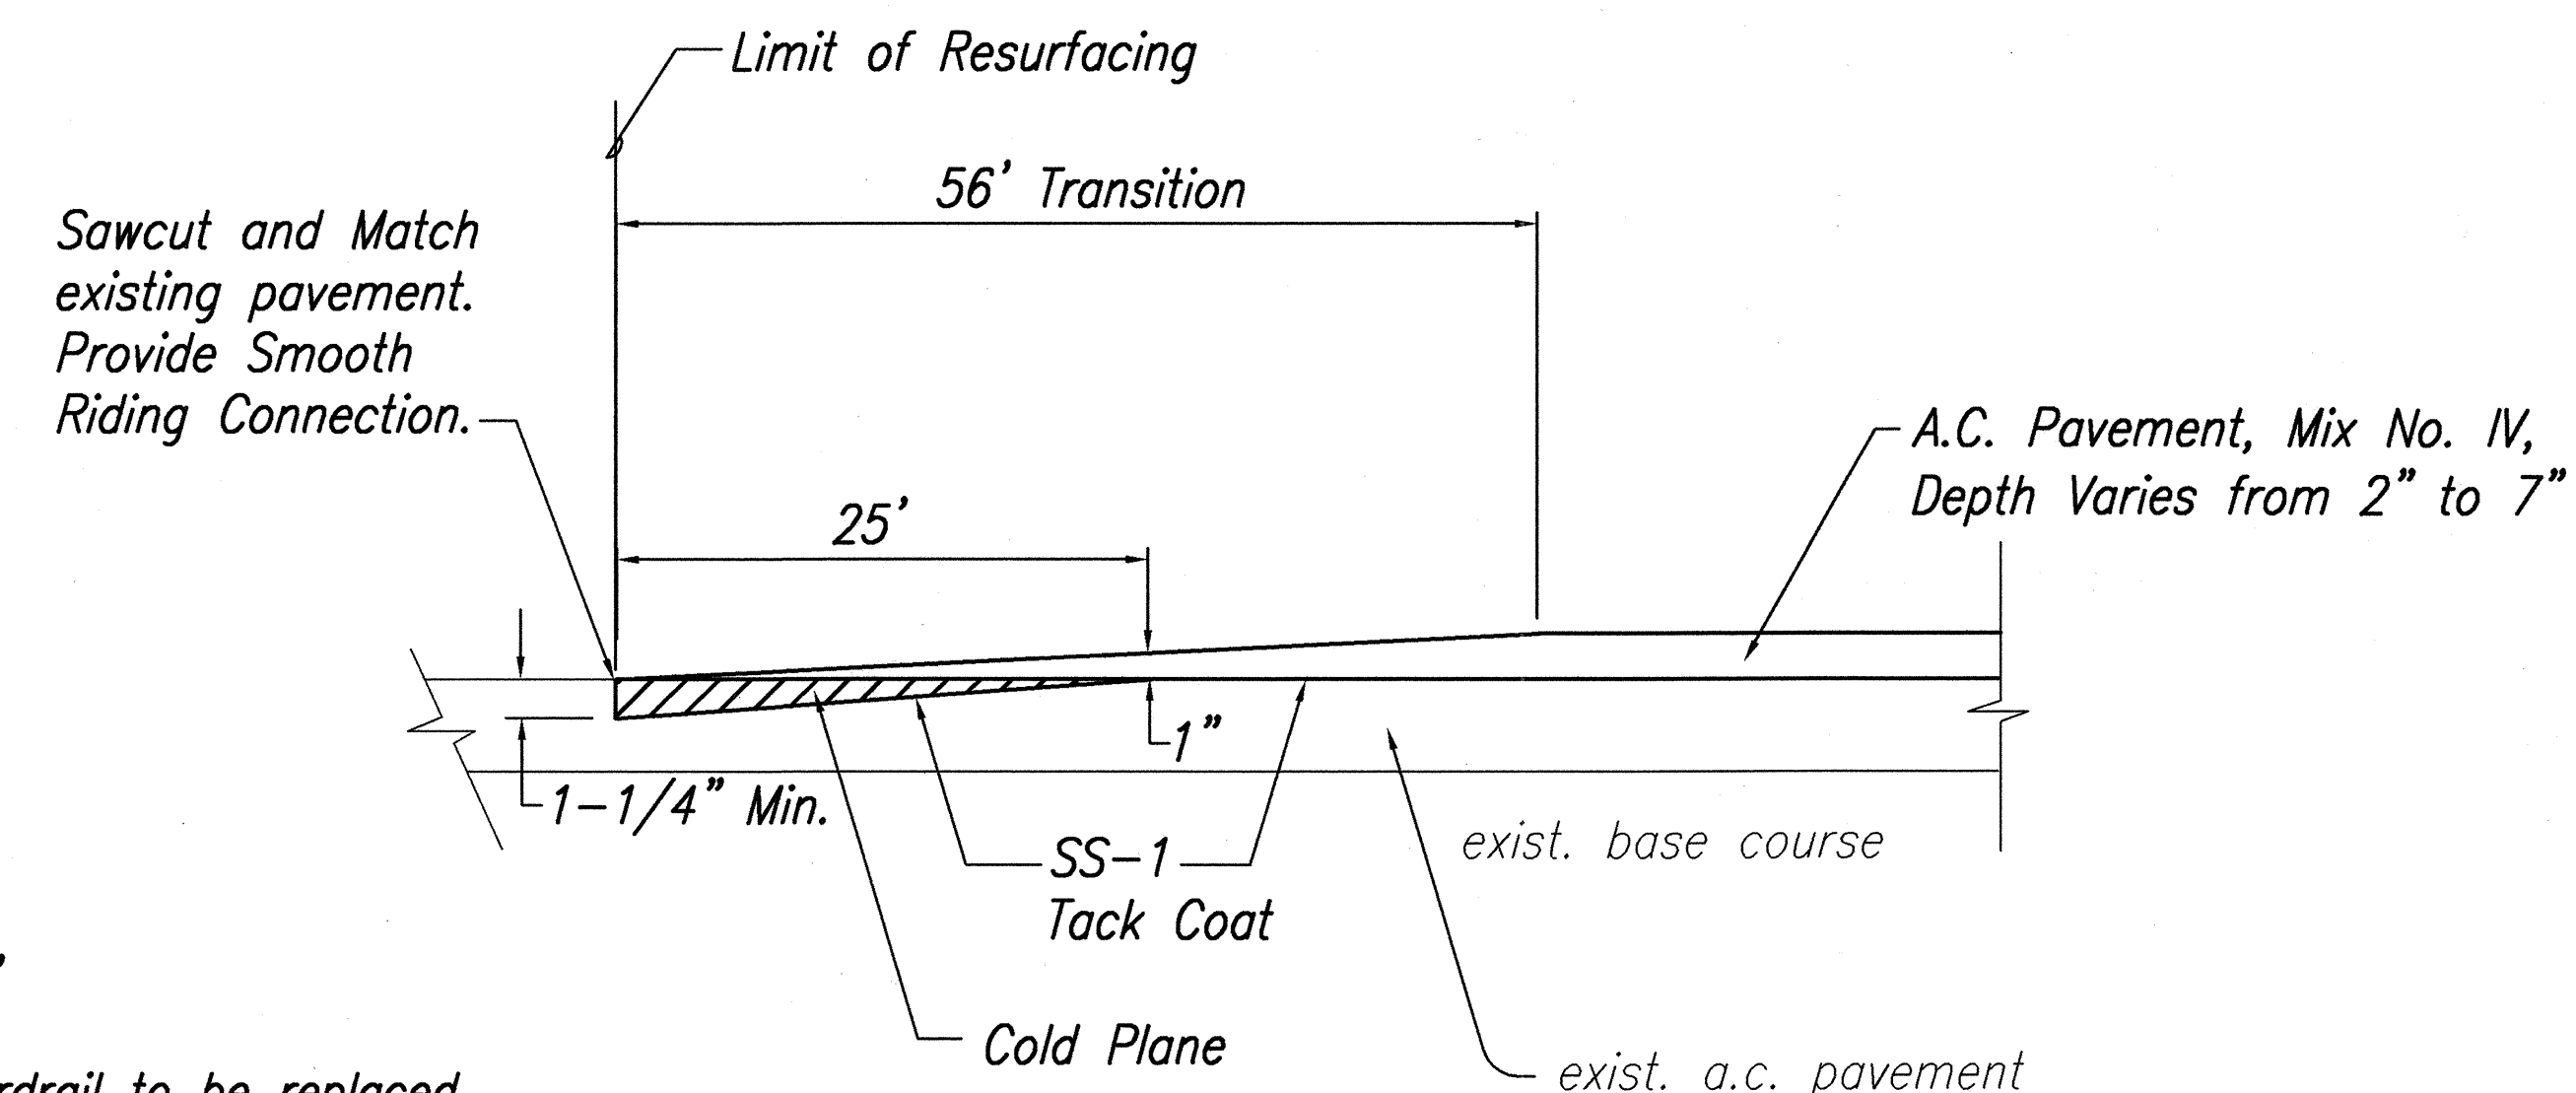


COLD PLANED TRANSITION AT BEGINNING AND END OF WORK

Not to Scale

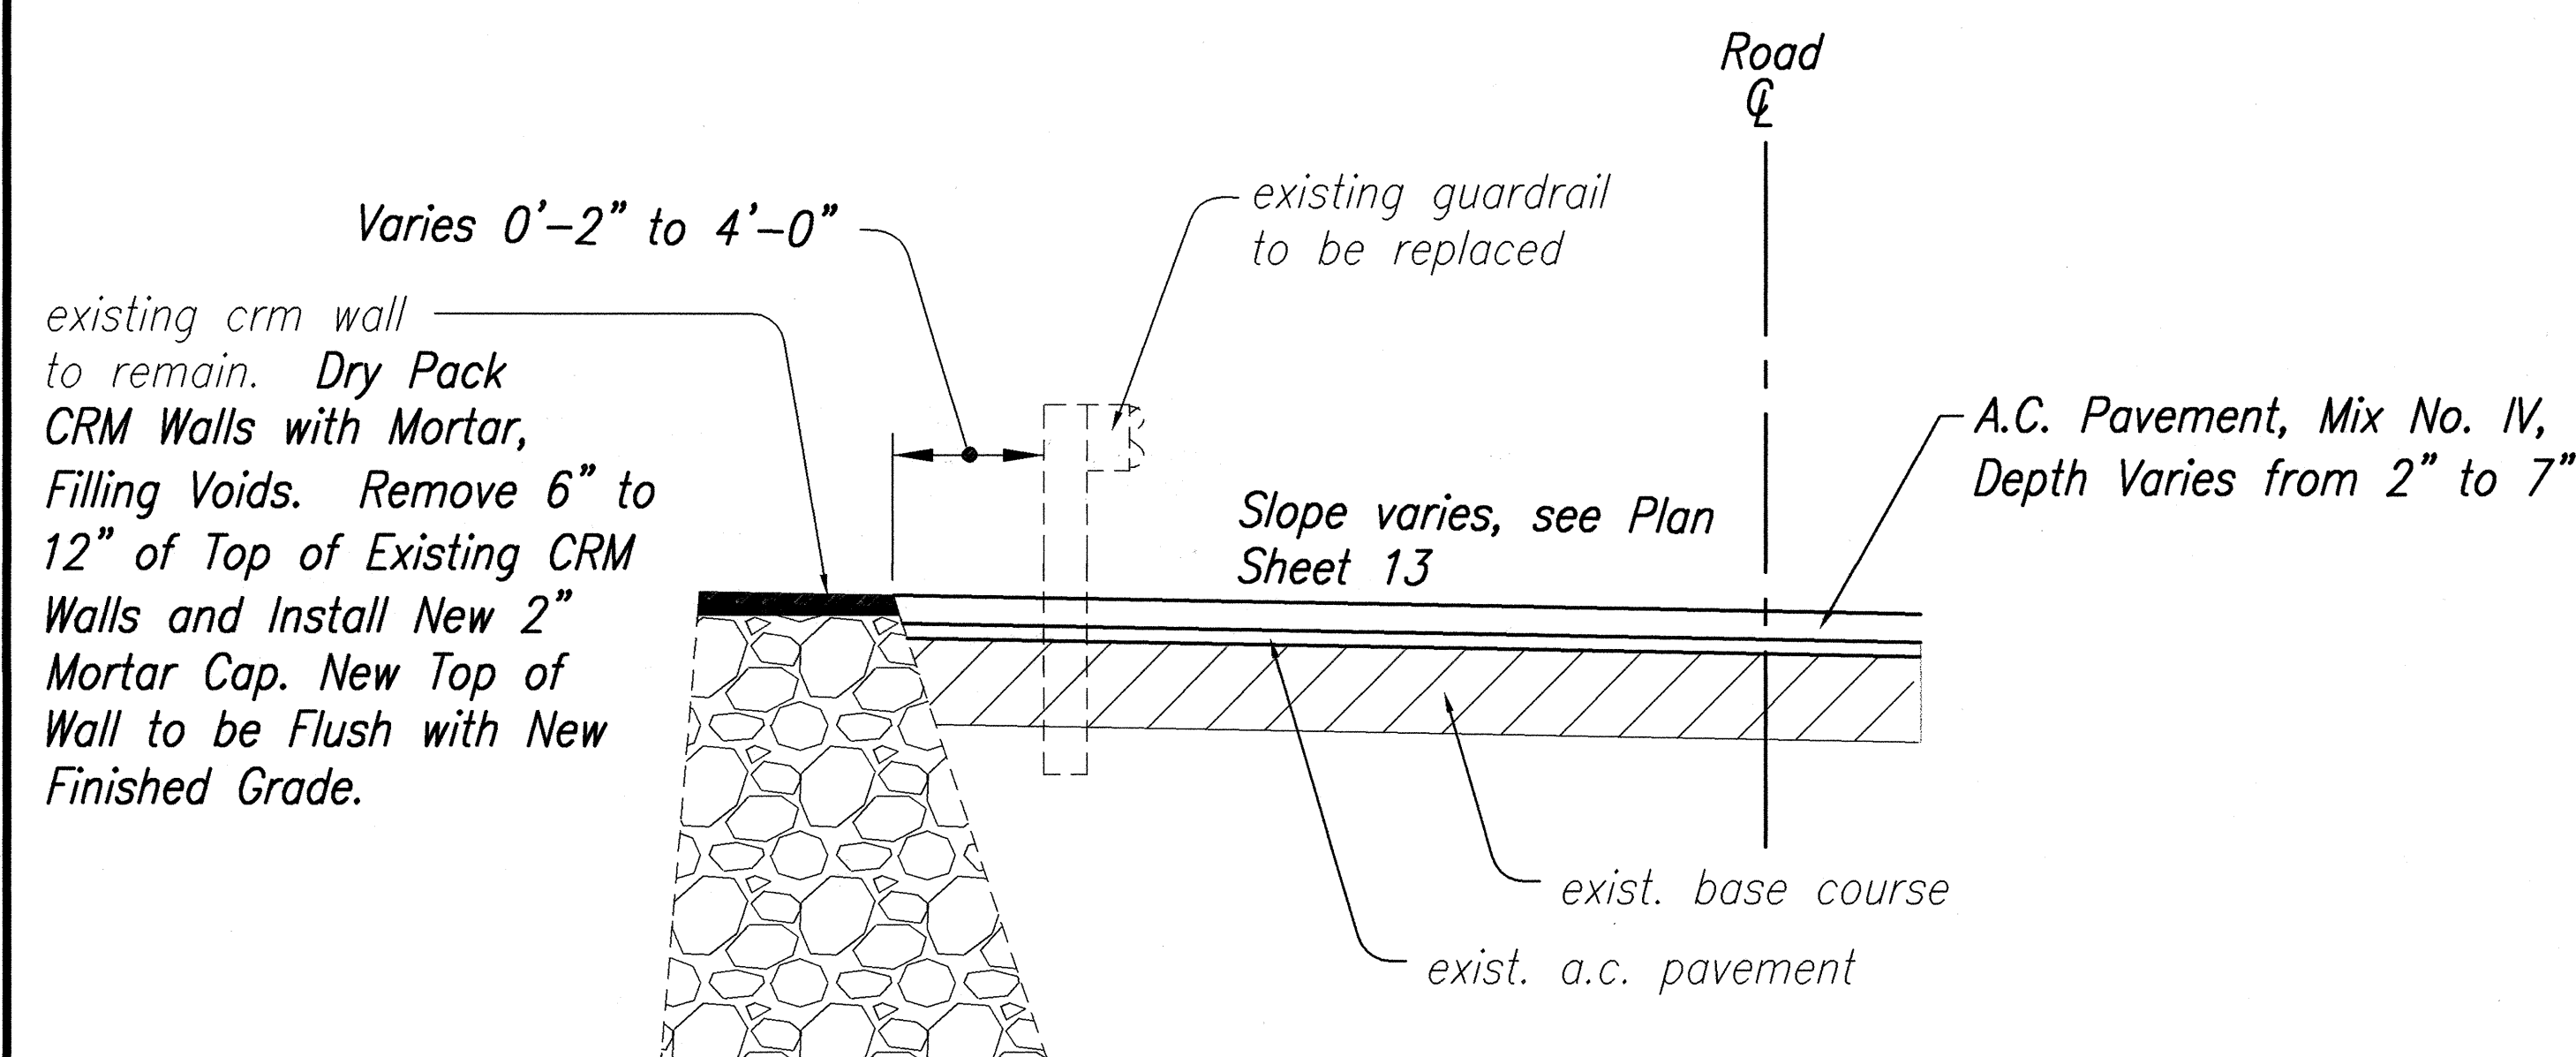

TYPICAL SECTION AT CRM WALL

Scale: 1/2"=1'-0"

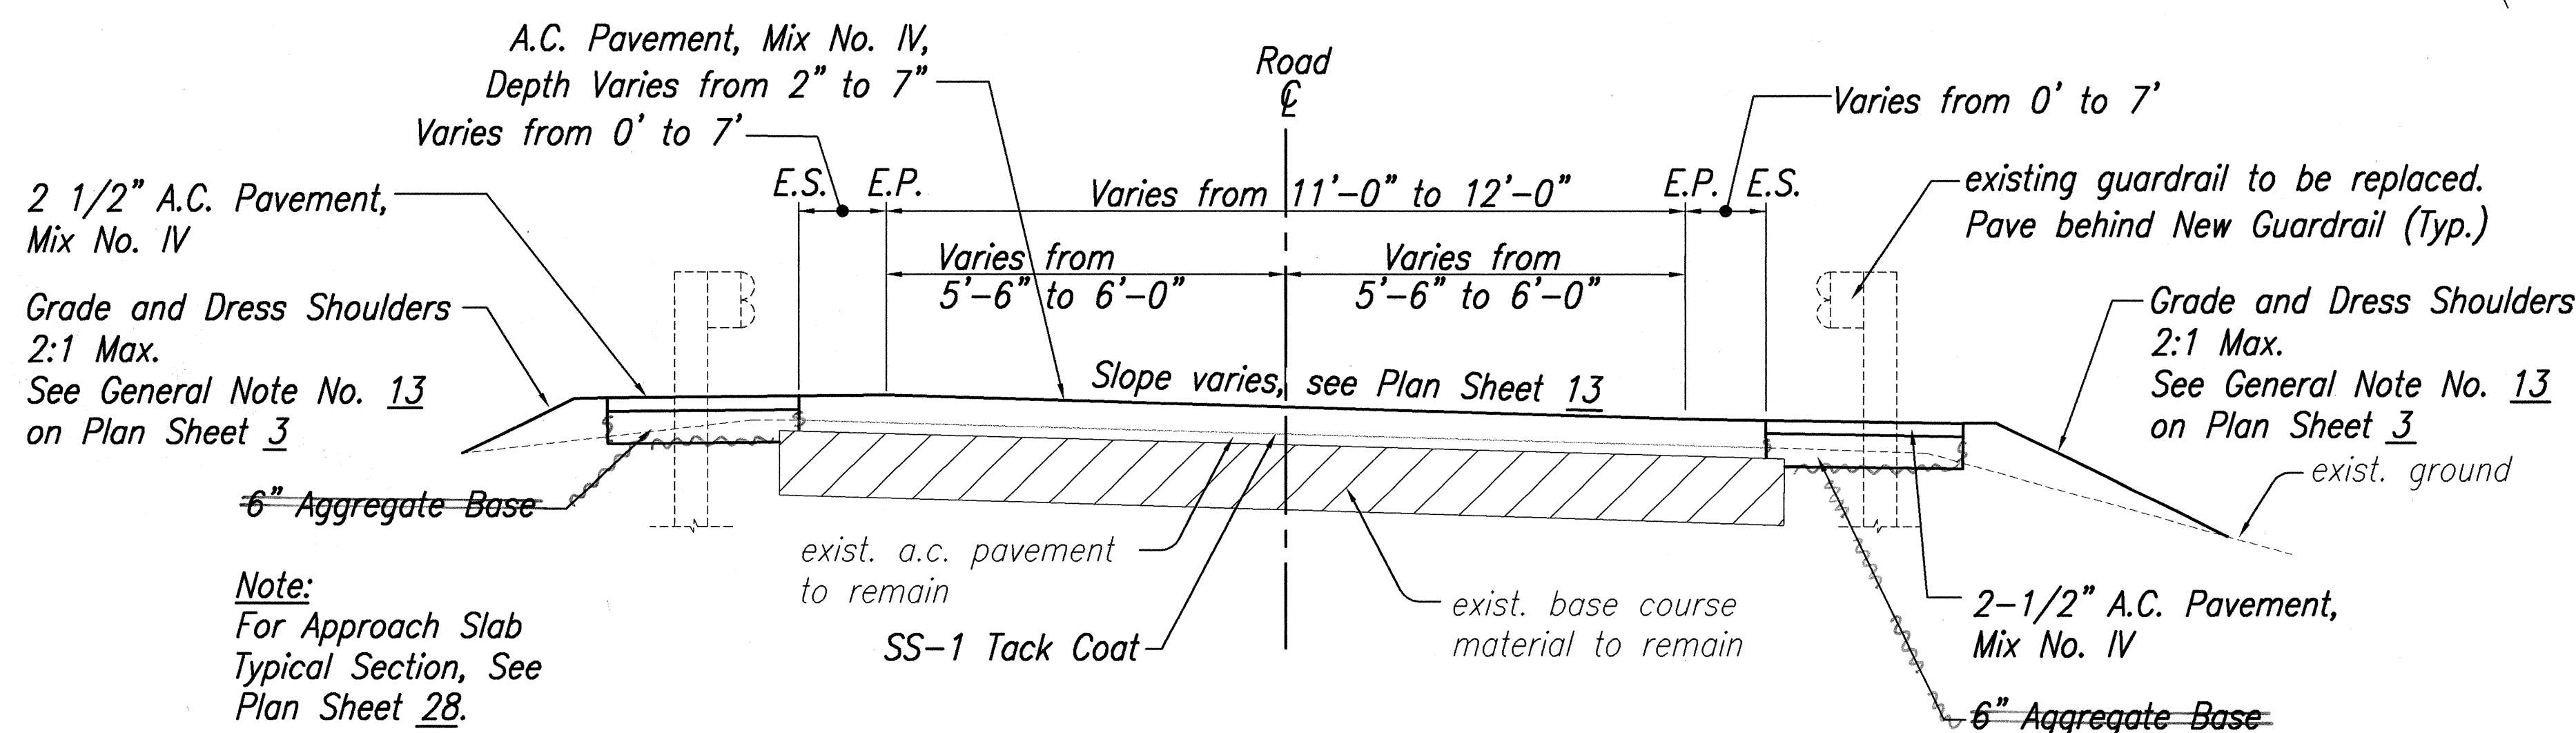


TYPICAL SECTION

Scale: 1/2"=1'-0"

Note:
For Approach Slab Typical Section, See Plan Sheet 28.

SURVEY PLOTTED BY	DATE
DRAWN BY	05/18/01
DESIGNED BY	05/18/01
CHECKED BY	05/18/01
NOTED BY	
QUANTITIES BY	
NO.	

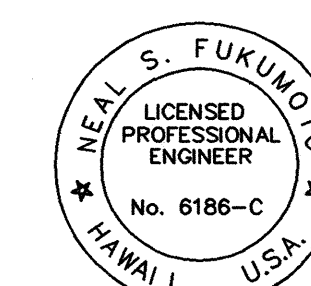

This work was prepared by me or under my supervision.

Neal S. Fukunaga
Wesley R. Segawa & Associates, Inc.

STATE OF HAWAII
DEPARTMENT OF TRANSPORTATION
HIGHWAYS DIVISION

TYPICAL SECTIONS

KUHIO HIGHWAY
Wailua River Plantation Bridge
Replace and Reconstruct Pavement
and Structural Supports
Project No. 56A-02-00M

Scale: As Noted Date: May, 2001

SHEET No. 1 OF 1 SHEETS