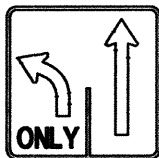



FED. ROAD DIST. NO.	STATE	PROJ. NO.	FISCAL YEAR	SHEET NO.	TOTAL SHEETS
HAWAII	HAW.	HWY-K-03-00	2002	25	30

CONSTRUCTION SIGN SUMMARY					
Sign No.	Message	Quantity			
		10 Sq. Ft. or Less		Greater Than 10 Sq. Ft.	
		w/ Posts	w/o Posts	w/ Posts	w/o Posts
CG20-2A	End Road Work	3			
CW20-1Ad	Road Work Ahead			3	
	Total	3		3	

TRAFFIC SIGN SUMMARY					
Sign No.	Message	Quantity			
		10 Sq. Ft. or Less		Greater Than 10 Sq. Ft.	
		w/ Post	w/o Posts	w/ Posts	w/o Posts
R3-40 (L)		1			
R1-2		1			
W2-2 (L) W/ SUPPLEMENTAL PLATE		1			
	Total	3			

PAVEMENT MARKING SUMMARY	
Description	Quantity
Pavement Markers	
Type A	8 Each
Type C	77 Each
Type D	8 Each
Type H	166 Each
Tape - Type I or Thermoplastic Extrusion	
4-Inch Pavement Stripe (White)	90 LF
8-Inch Pavement Stripe (White)	225 LF
Dbl. 4-Inch Pav't Stripe (Yellow)	3,380 LF
Tape - Type II or Thermoplastic Extrusion	
4-Inch Pavement Stripe (White)	2,210 LF
8-Inch Pavement Stripe (White)	120 LF
12-Inch Pavement Stripe (Yellow)	925 LF
Tape - Type III or Thermoplastic Extrusion	
4-Inch White Guideline	280 LF
12-Inch Pavement Stripe (White)	40 LF
Pavement Arrow	7 Each


REFLECTOR MARKING SUMMARY	
Description	Quantity
Reflector Marker RM-3	15 Each
Object Marker, Type II	4 Each
Object Marker, Type II with Flexible Post	1 Each

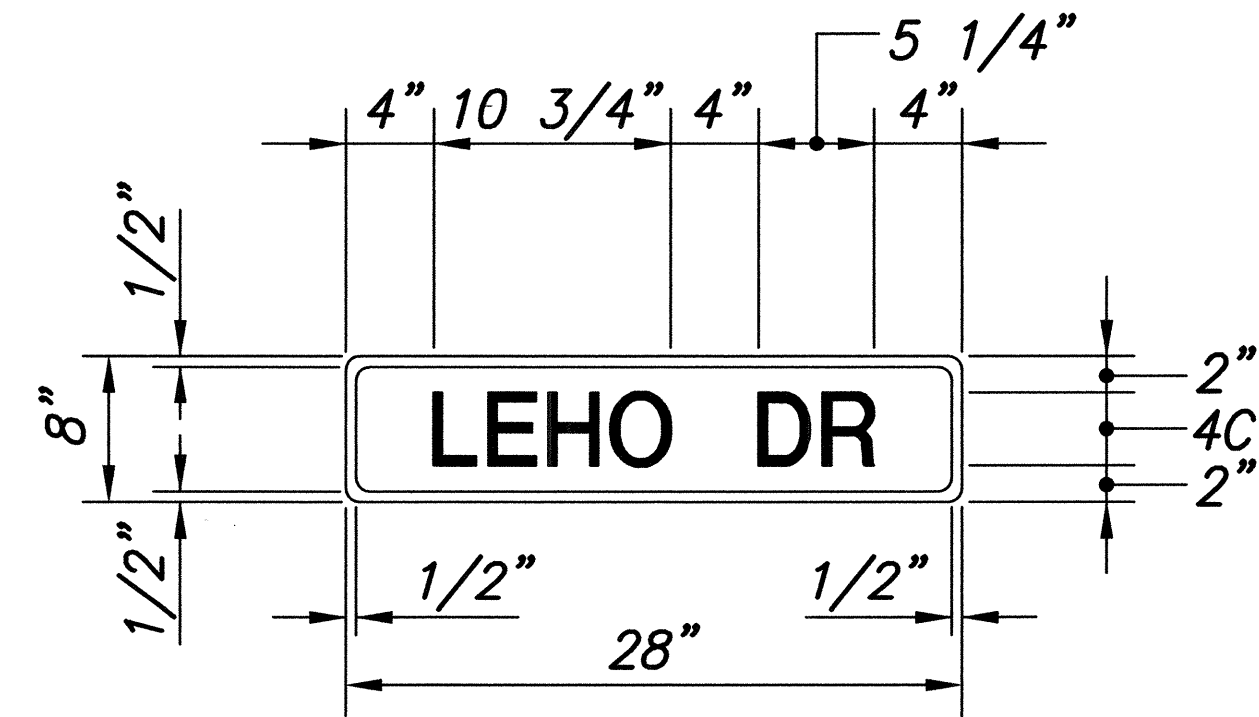

Note:
Black lettering on yellow
background with Black Border

SUPPLEMENTAL PLATE
Not to Scale

ORIGINAL PLAN	SURVEY PLOTTED BY	DATE
NOTED	DRAWN BY	8/17/01
DESIGNED BY	DESIGNED BY	
QUANTITIES BY	QUANTITIES BY	
CHECKED BY	CHECKED BY	

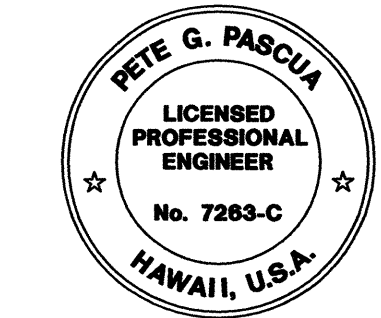

THIS WORK WAS PREPARED BY ME
OR UNDER MY SUPERVISION
Signature: *Pete G. Pasqua* 4/20/02
Expiration Date of the License

STATE OF HAWAII
DEPARTMENT OF TRANSPORTATION
HIGHWAYS DIVISION

TRAFFIC AND PAVEMENT MARKING
SUMMARIES AND SIGN DETAILS

KUHIO HIGHWAY
Intersection Improvements
at South Leho Drive
Project No. HWY-K-03-00

Scale: As Noted Date: Nov. 26, 2001

SHEET No. 1 OF 1 SHEETS