




FED. ROAD DIST. NO.	STATE	FED. AID PROJ. NO.	FISCAL YEAR	SHEET NO.	TOTAL SHEETS
HAWAII	HAW.	STP-056-1(41)	1998	33	33

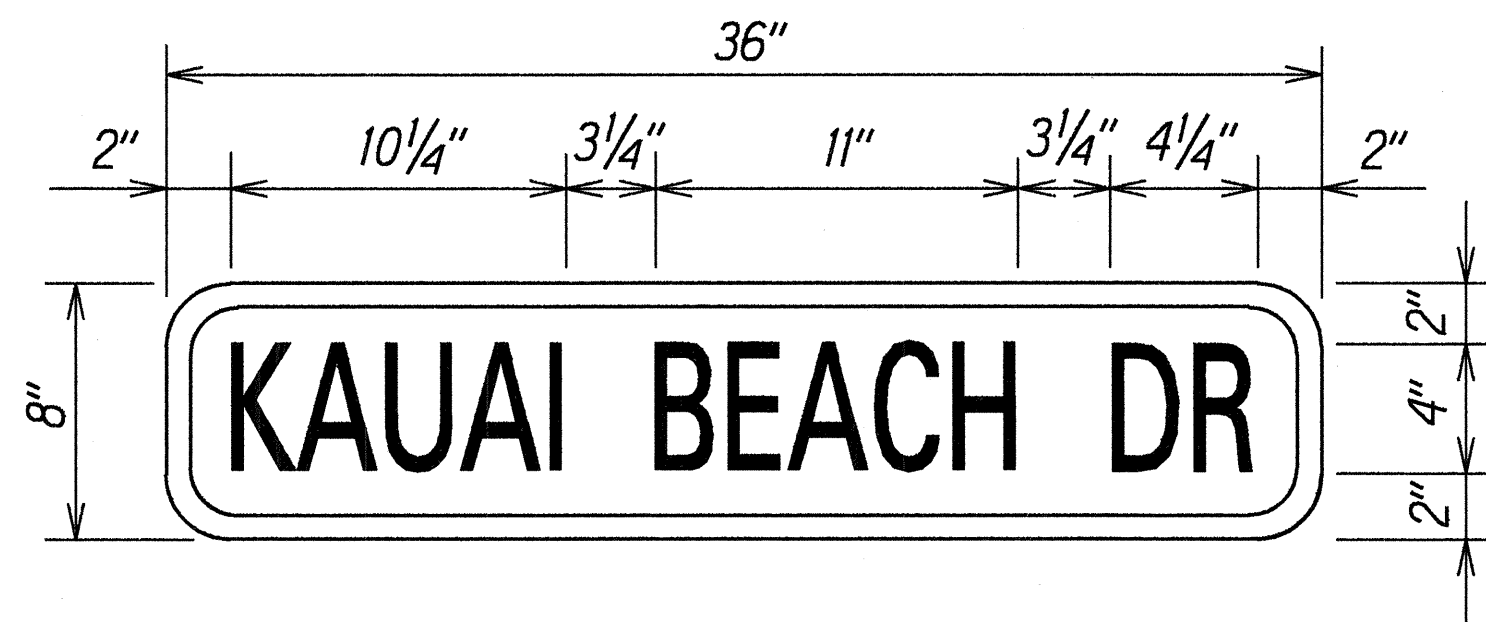


D-5
Scale: 2" = 1'-0"

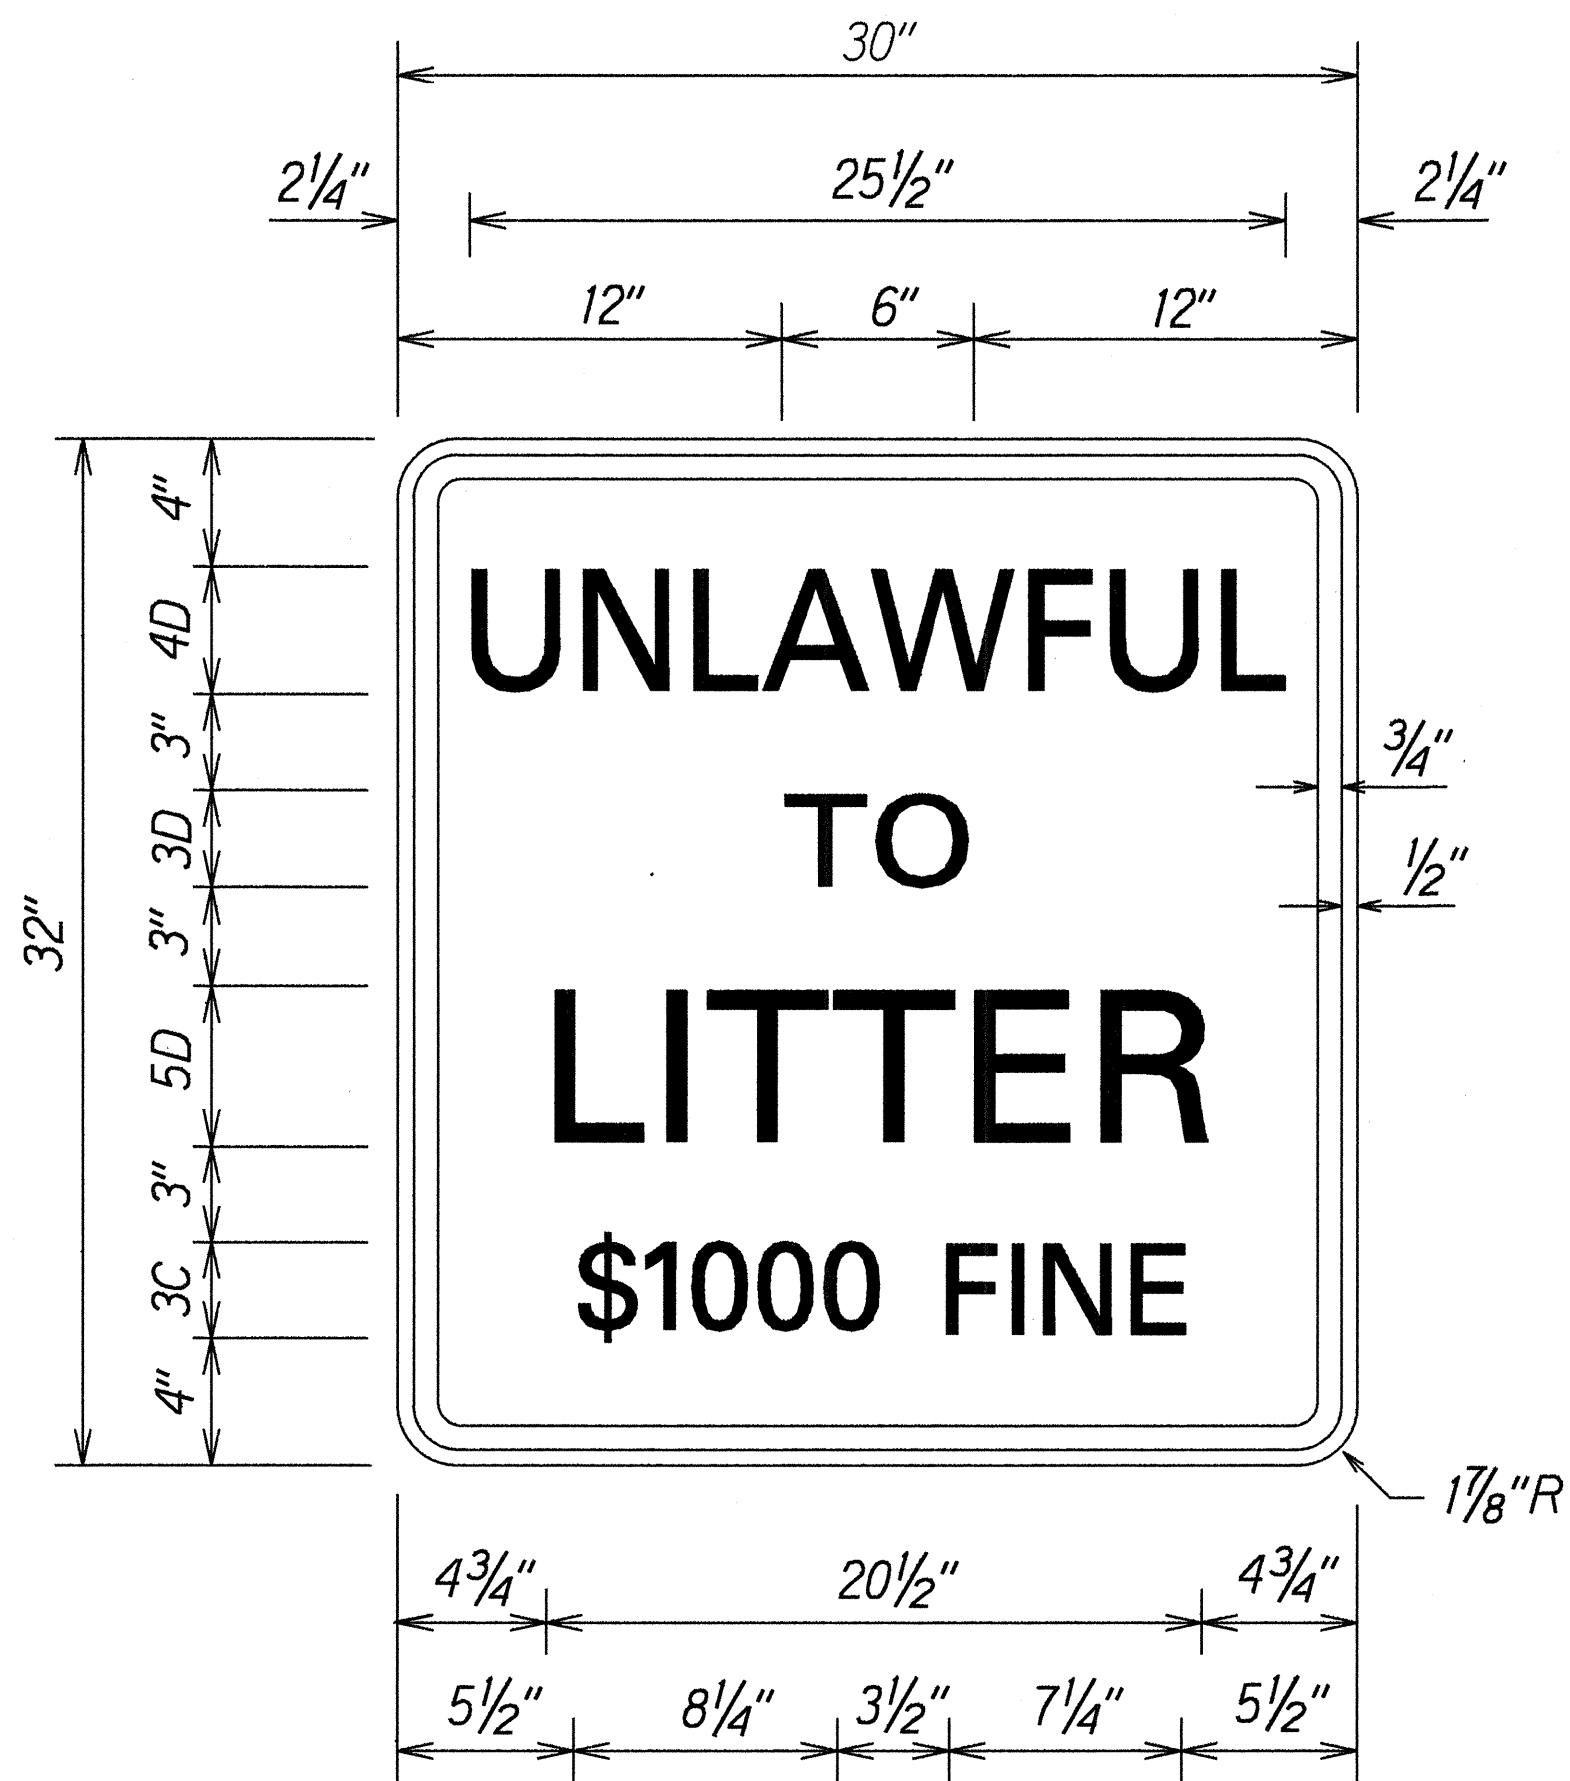


R15-1
Scale: 2" = 1'-0"

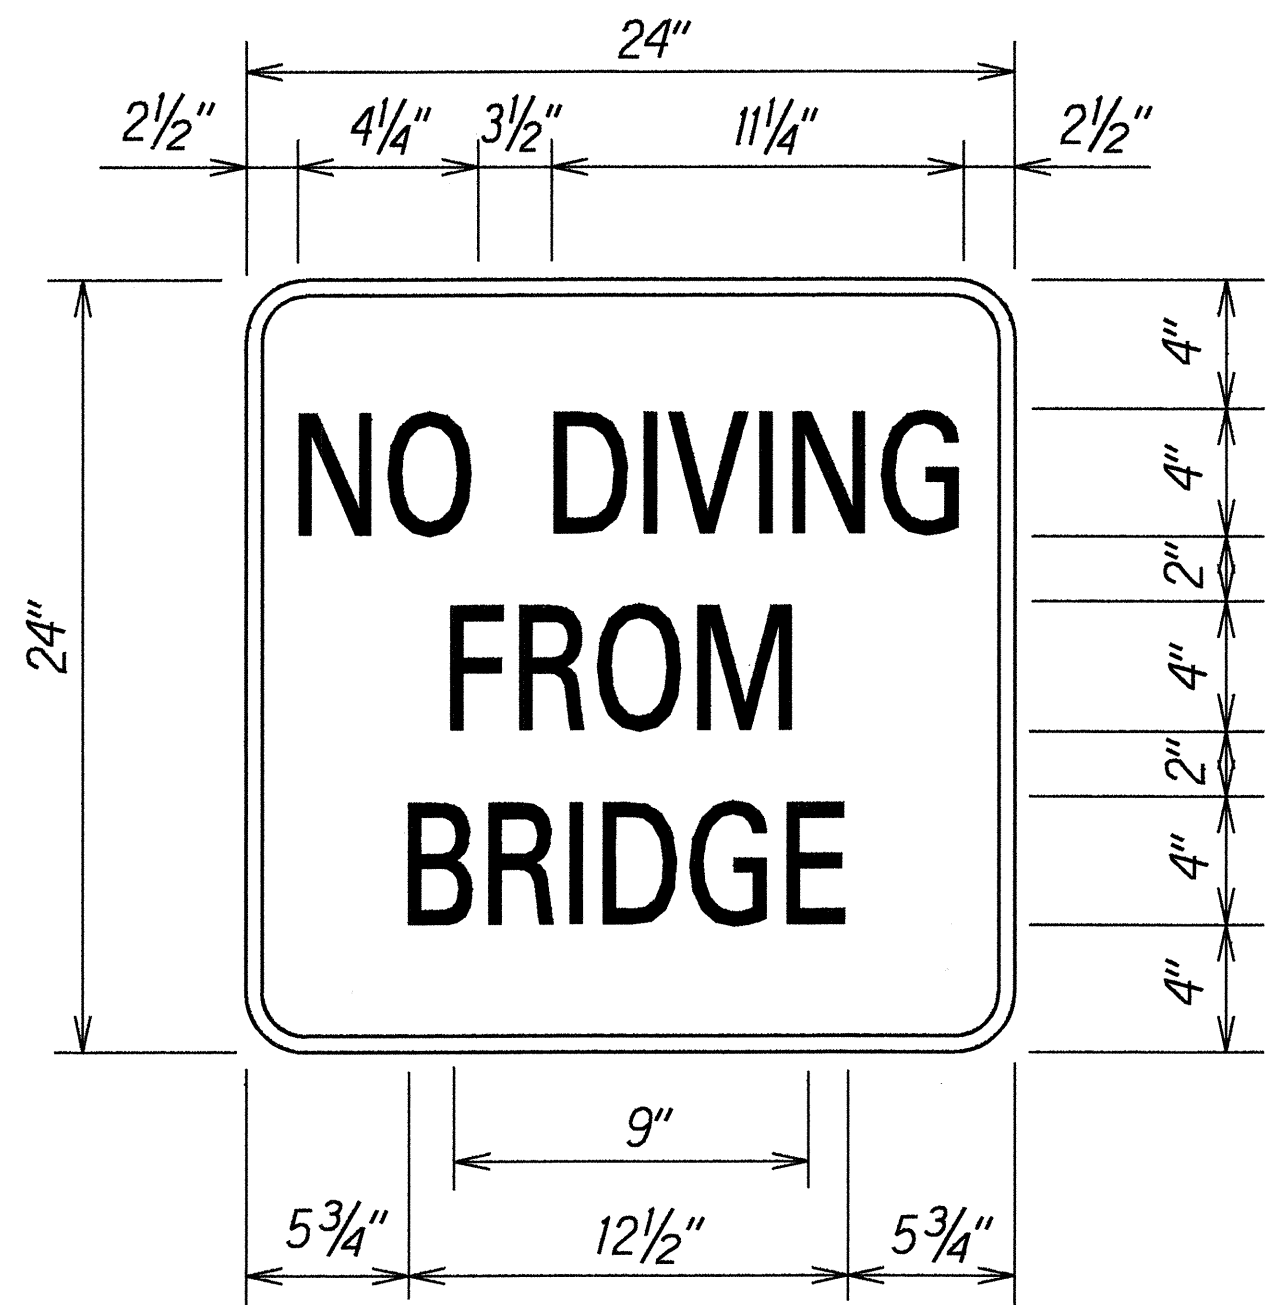

R19-1
Scale: 2" = 1'-0"

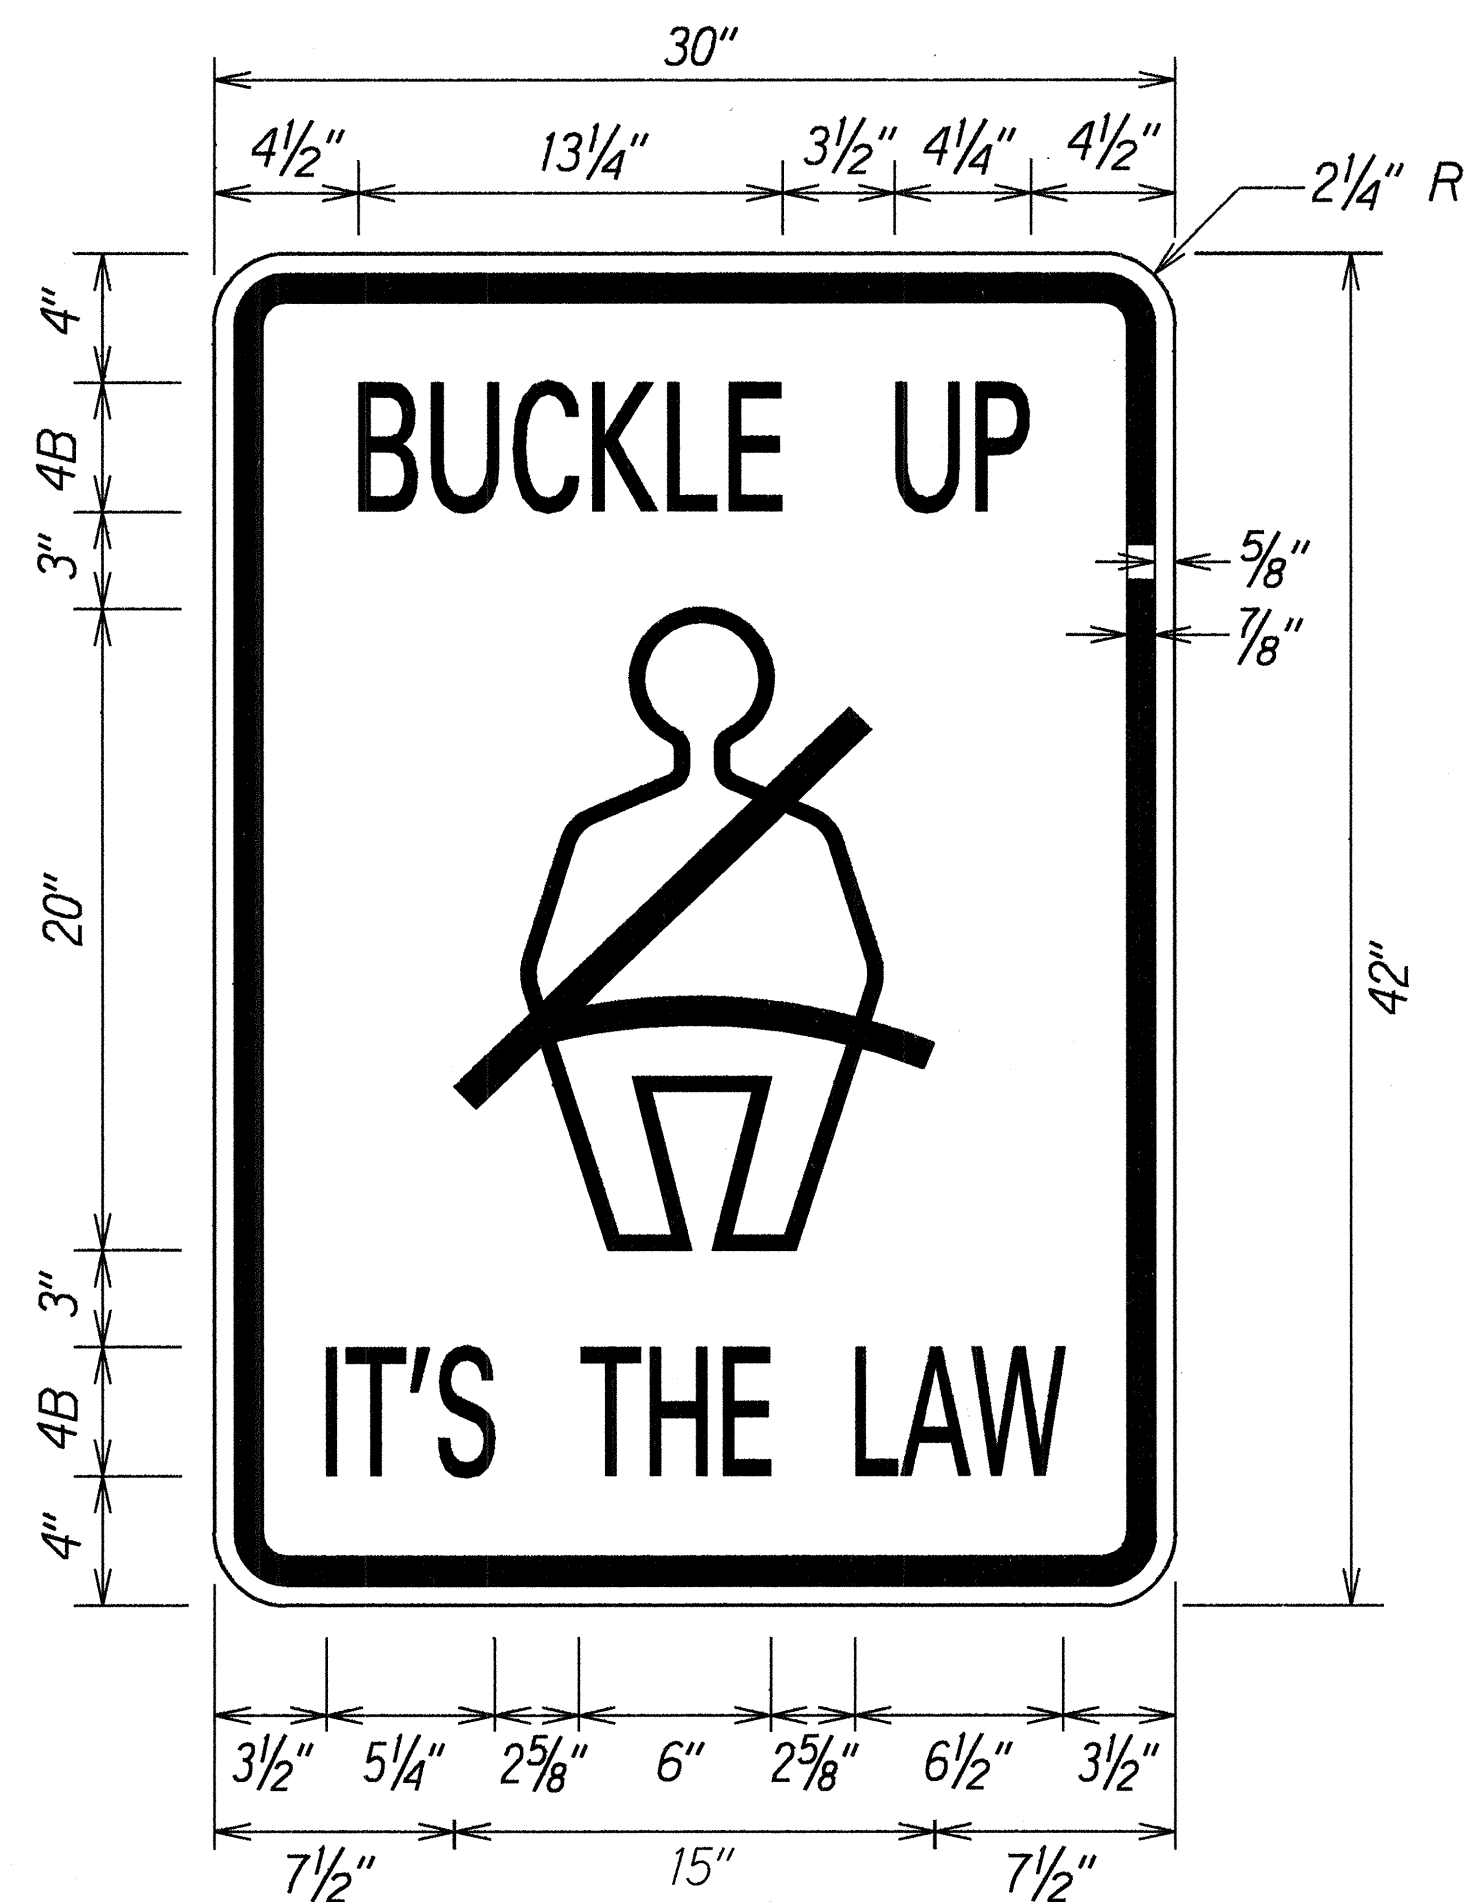

R16-1
Scale: 2" = 1'-0"

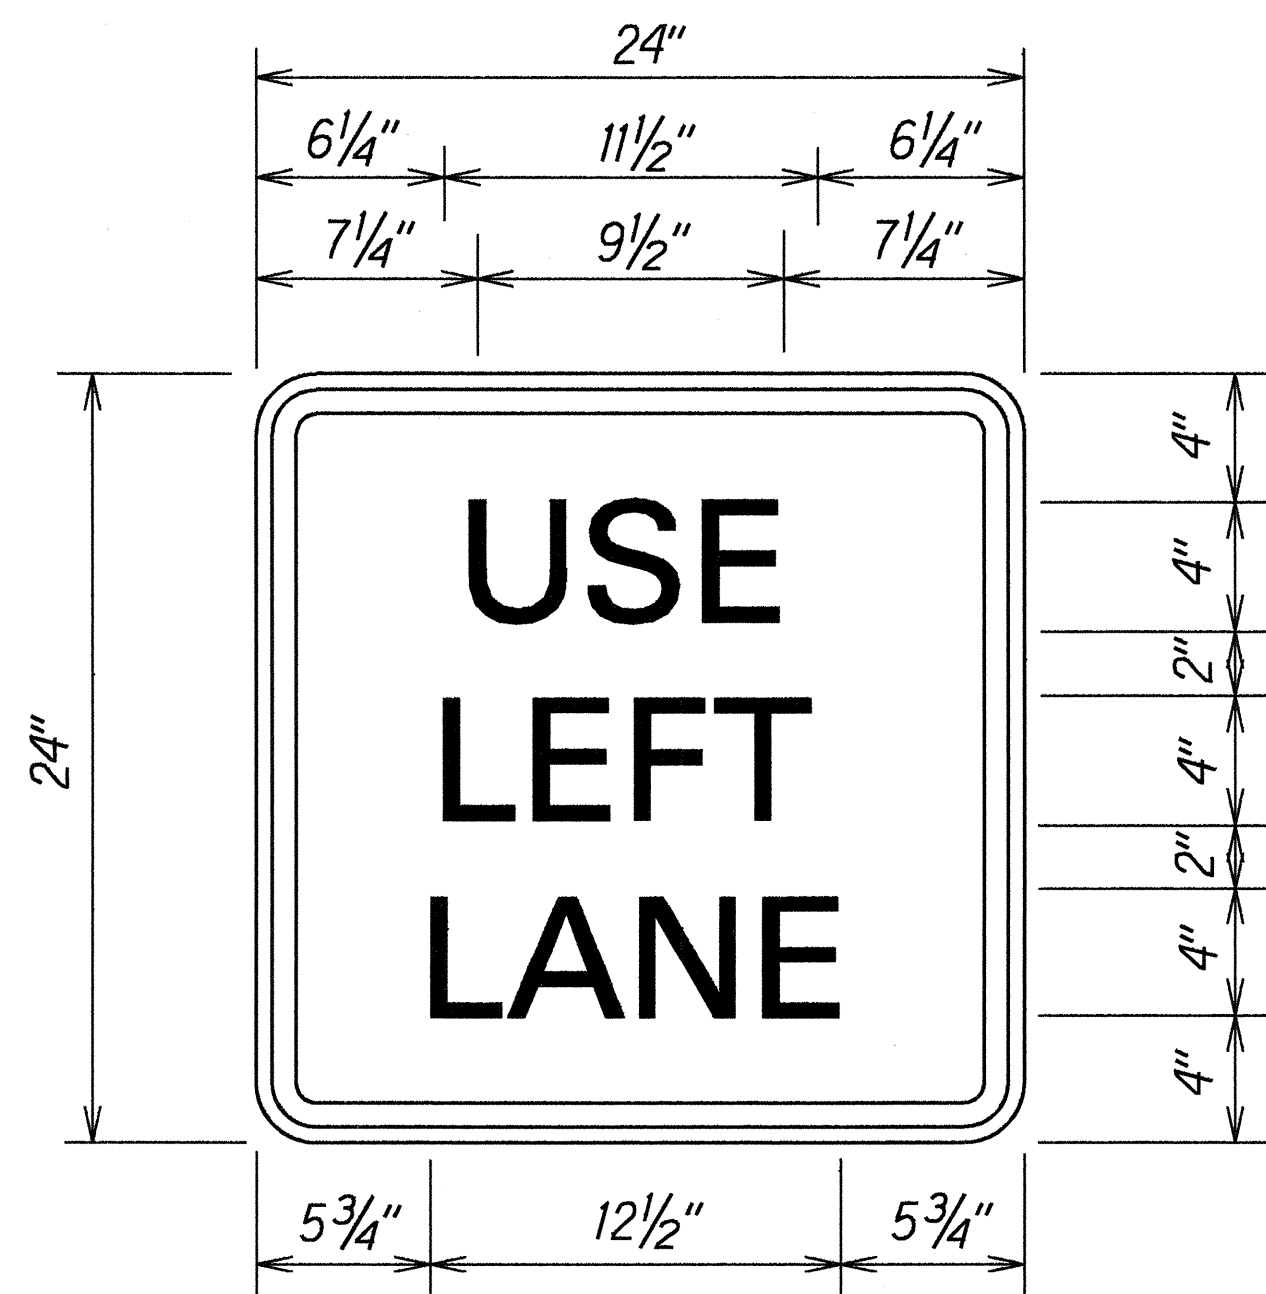

R4-4
Scale: 2" = 1'-0"

Legend: Color
 Border — Black
 Lettering — Black
 Background — White

ORIGINAL PLAN	SURVEY PLOTTED BY	DATE
	DRAWN BY R. Acob	3-08-98
NOTE BOOK	DESIGNED BY R. Acob	
ke2.ramon	CHECKED BY	
kuhio2209		

STATE OF HAWAII
DEPARTMENT OF TRANSPORTATION
HIGHWAYS DIVISION

SIGN DETAILS

KUHIO HIGHWAY REHABILITATION
Hanamaulu To North Leho Drive
Federal Aid Proj. No. STP-056-1(41)

Scale: As Shown
Date: March, 1998

SHEET No. 2 OF 2 SHEETS