




FED. ROAD DIST. NO.	STATE	FED. AID PROJ. NO.	FISCAL YEAR	SHEET NO.	TOTAL SHEETS
HAWAII	HAW.	STP-056-1(42)	1998	35	35

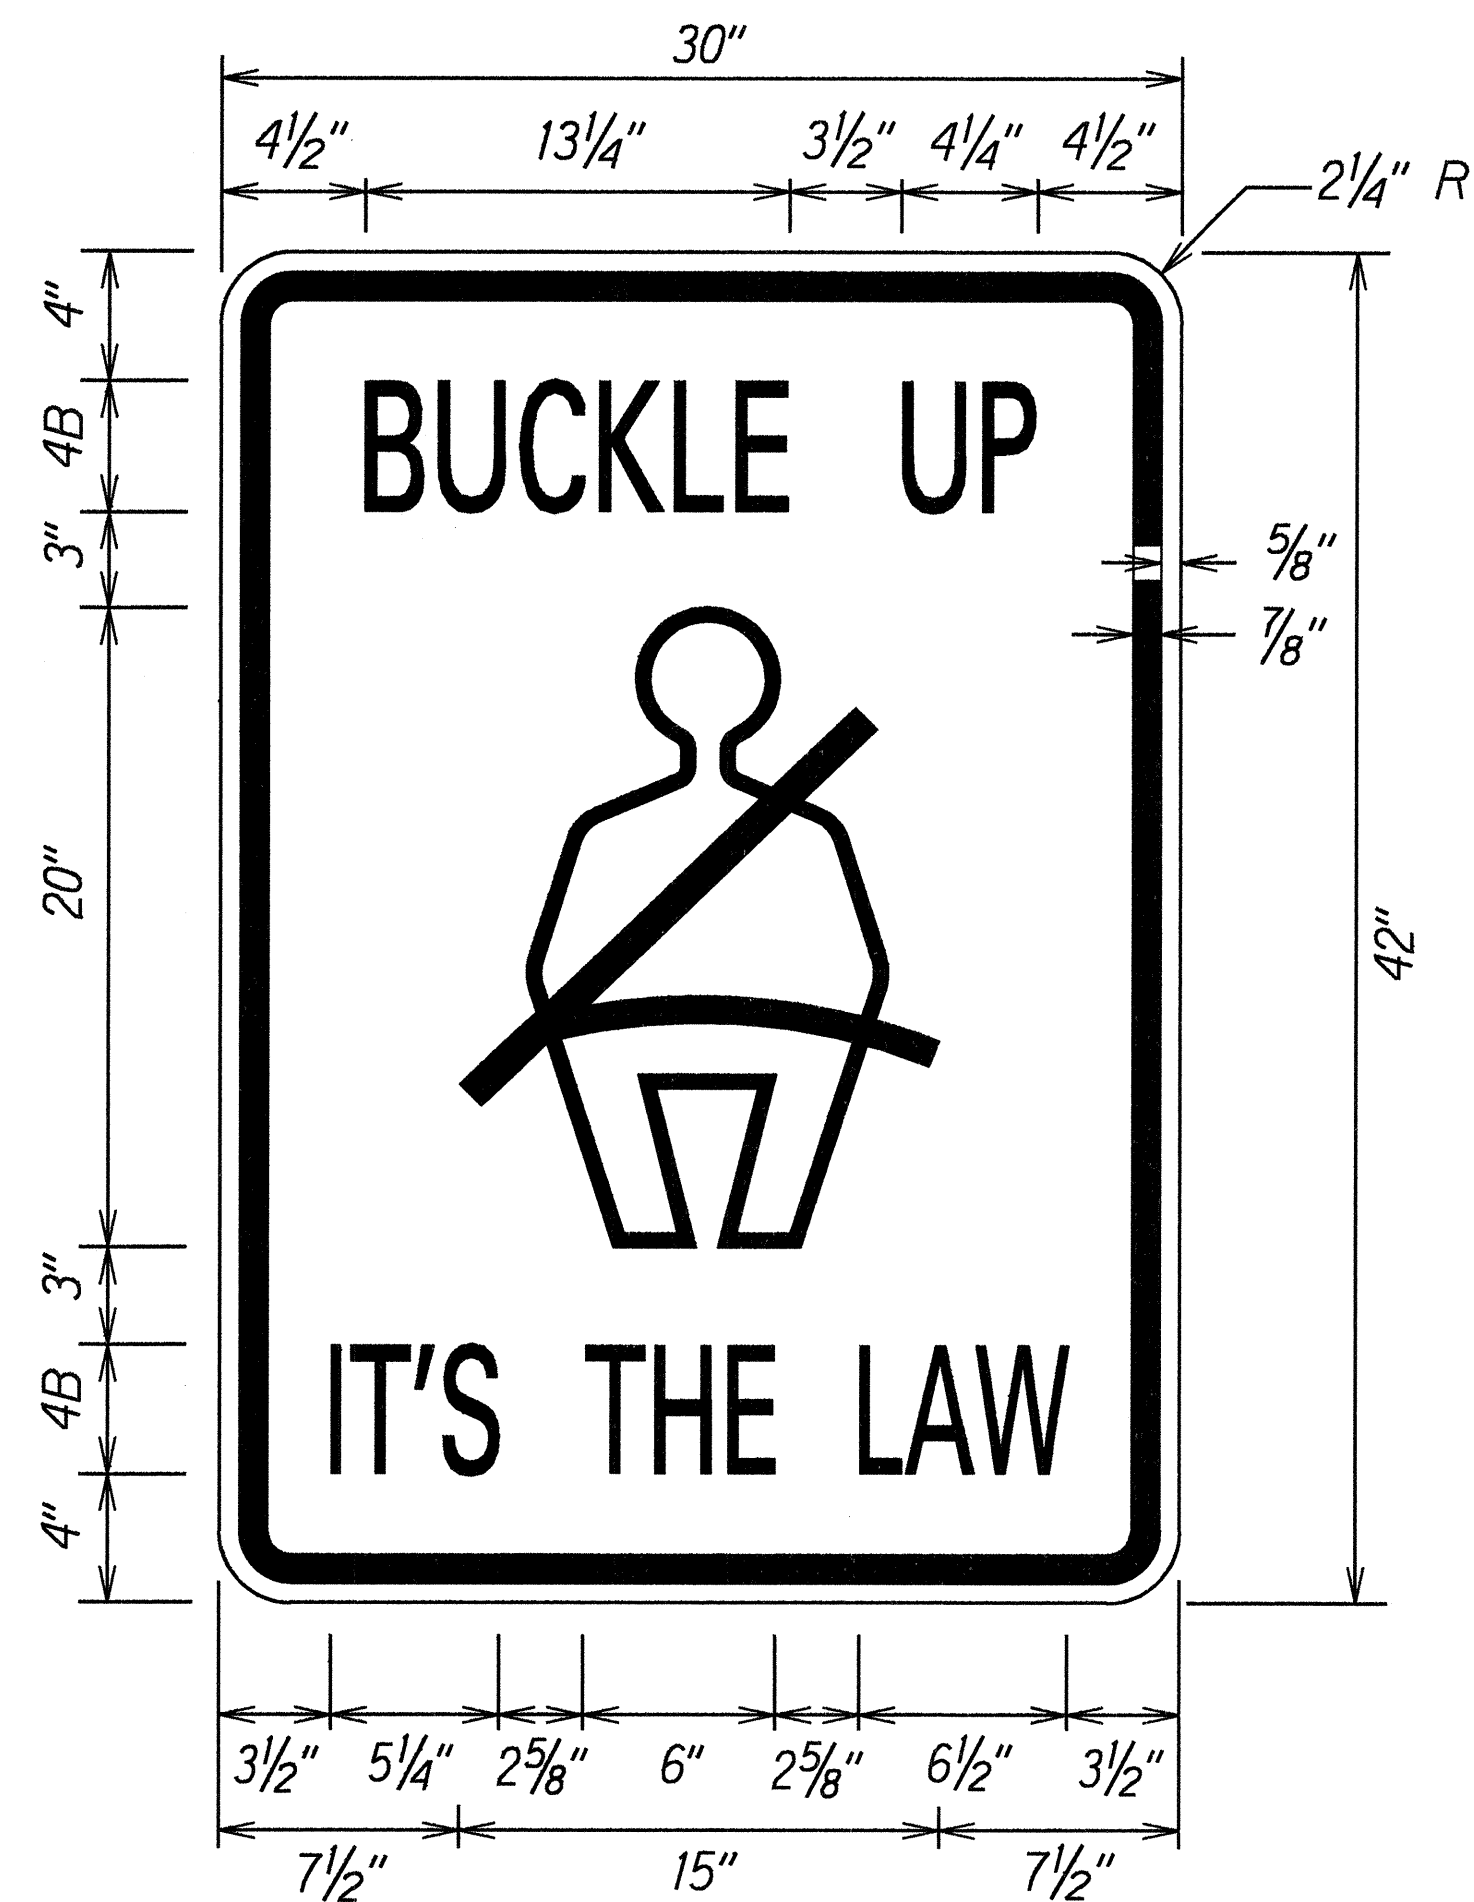

R16-1D
Scale: 2" = 1'-0"

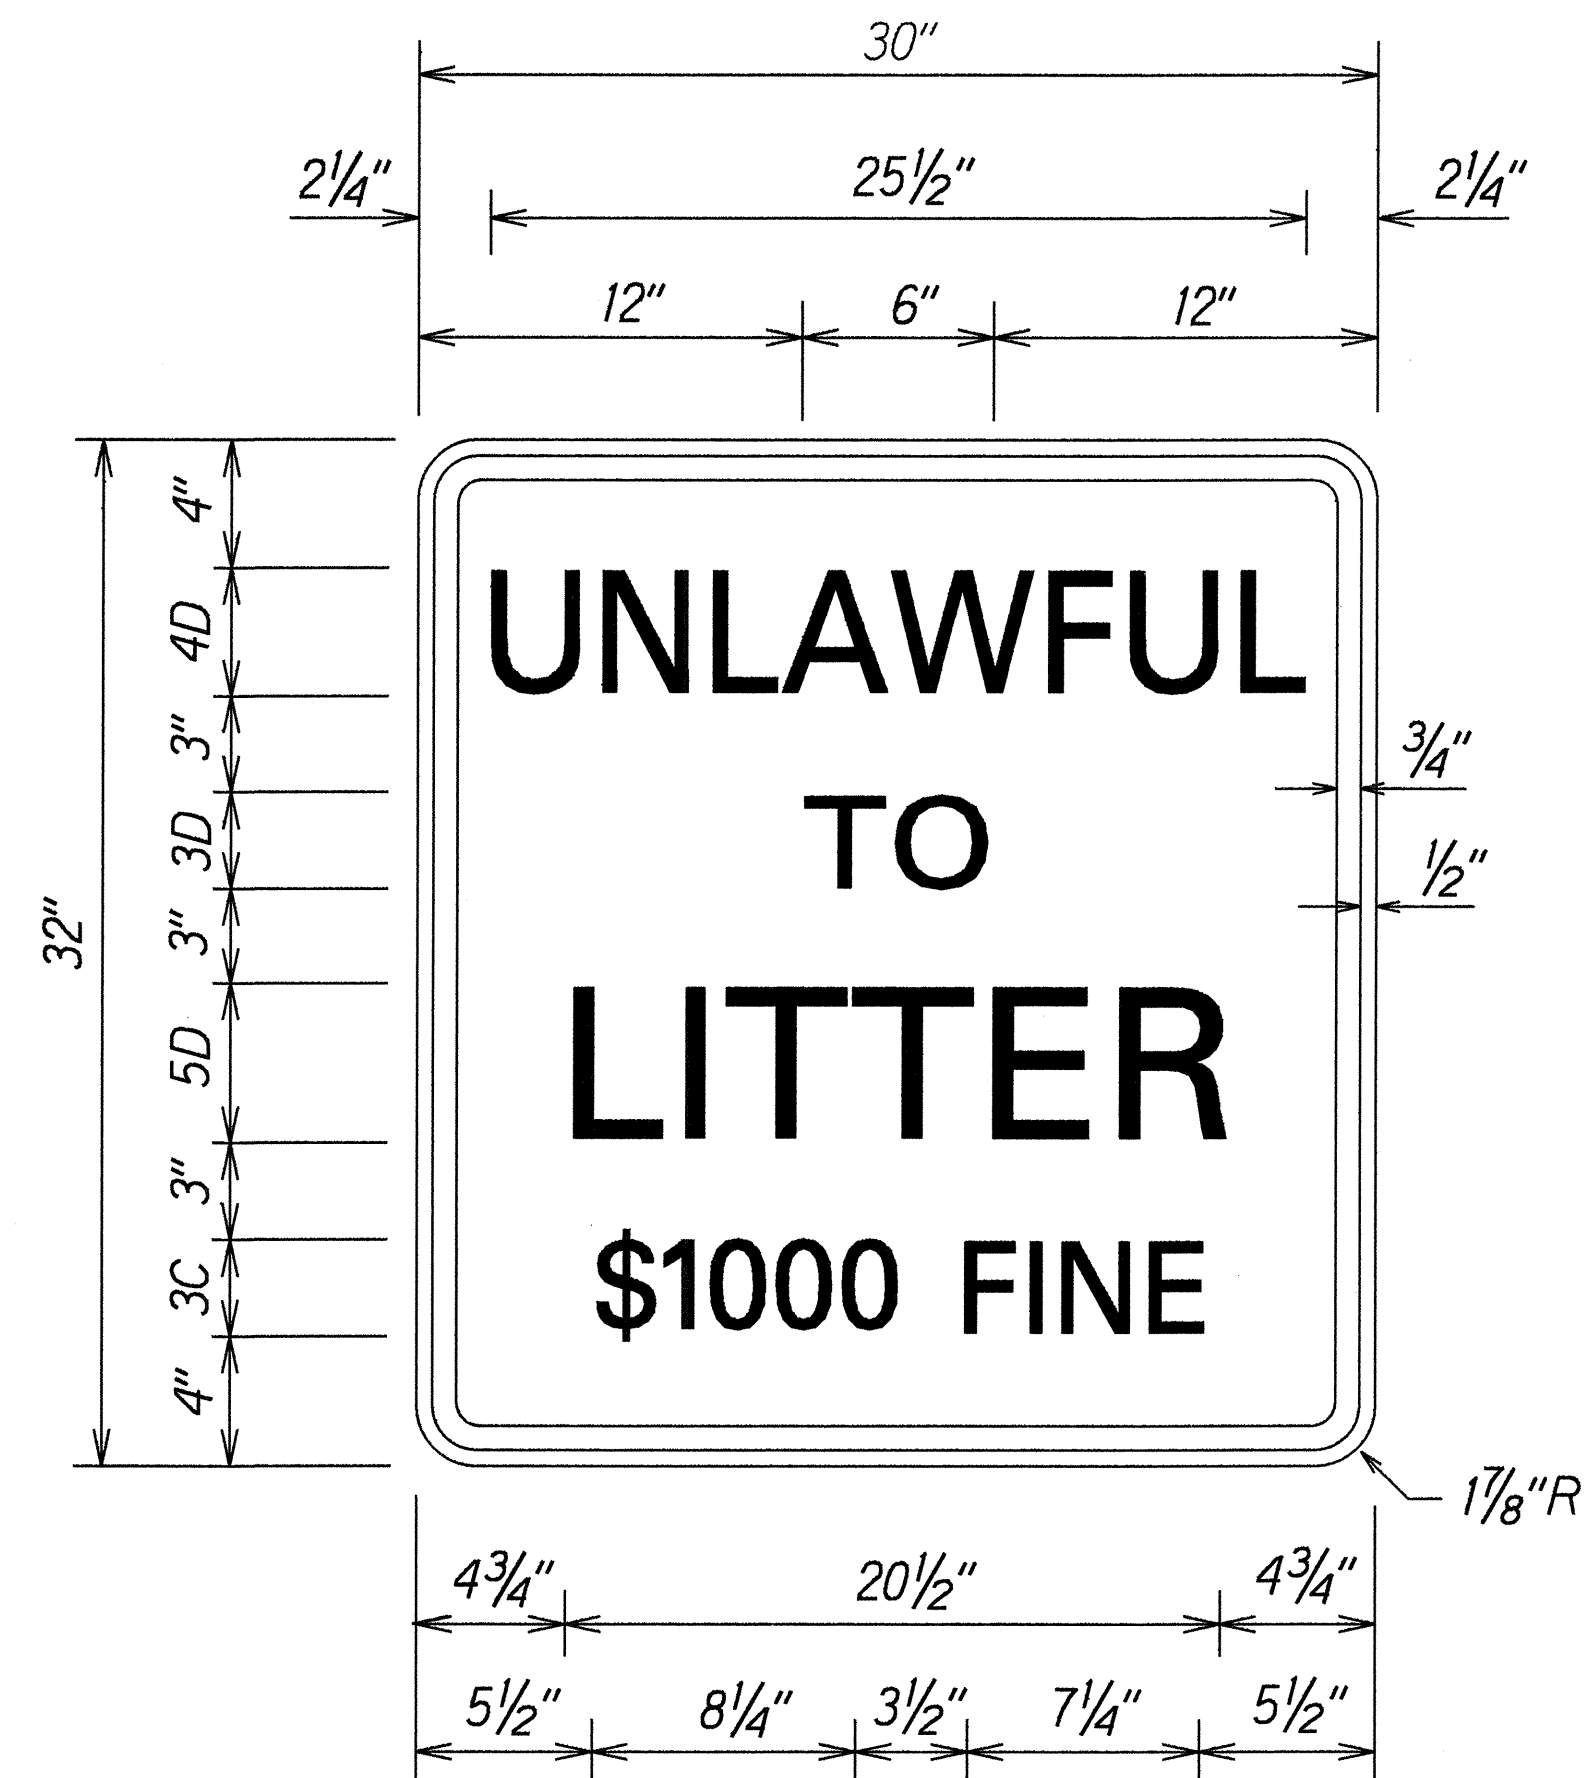

R15-1
Scale: 2" = 1'-0"

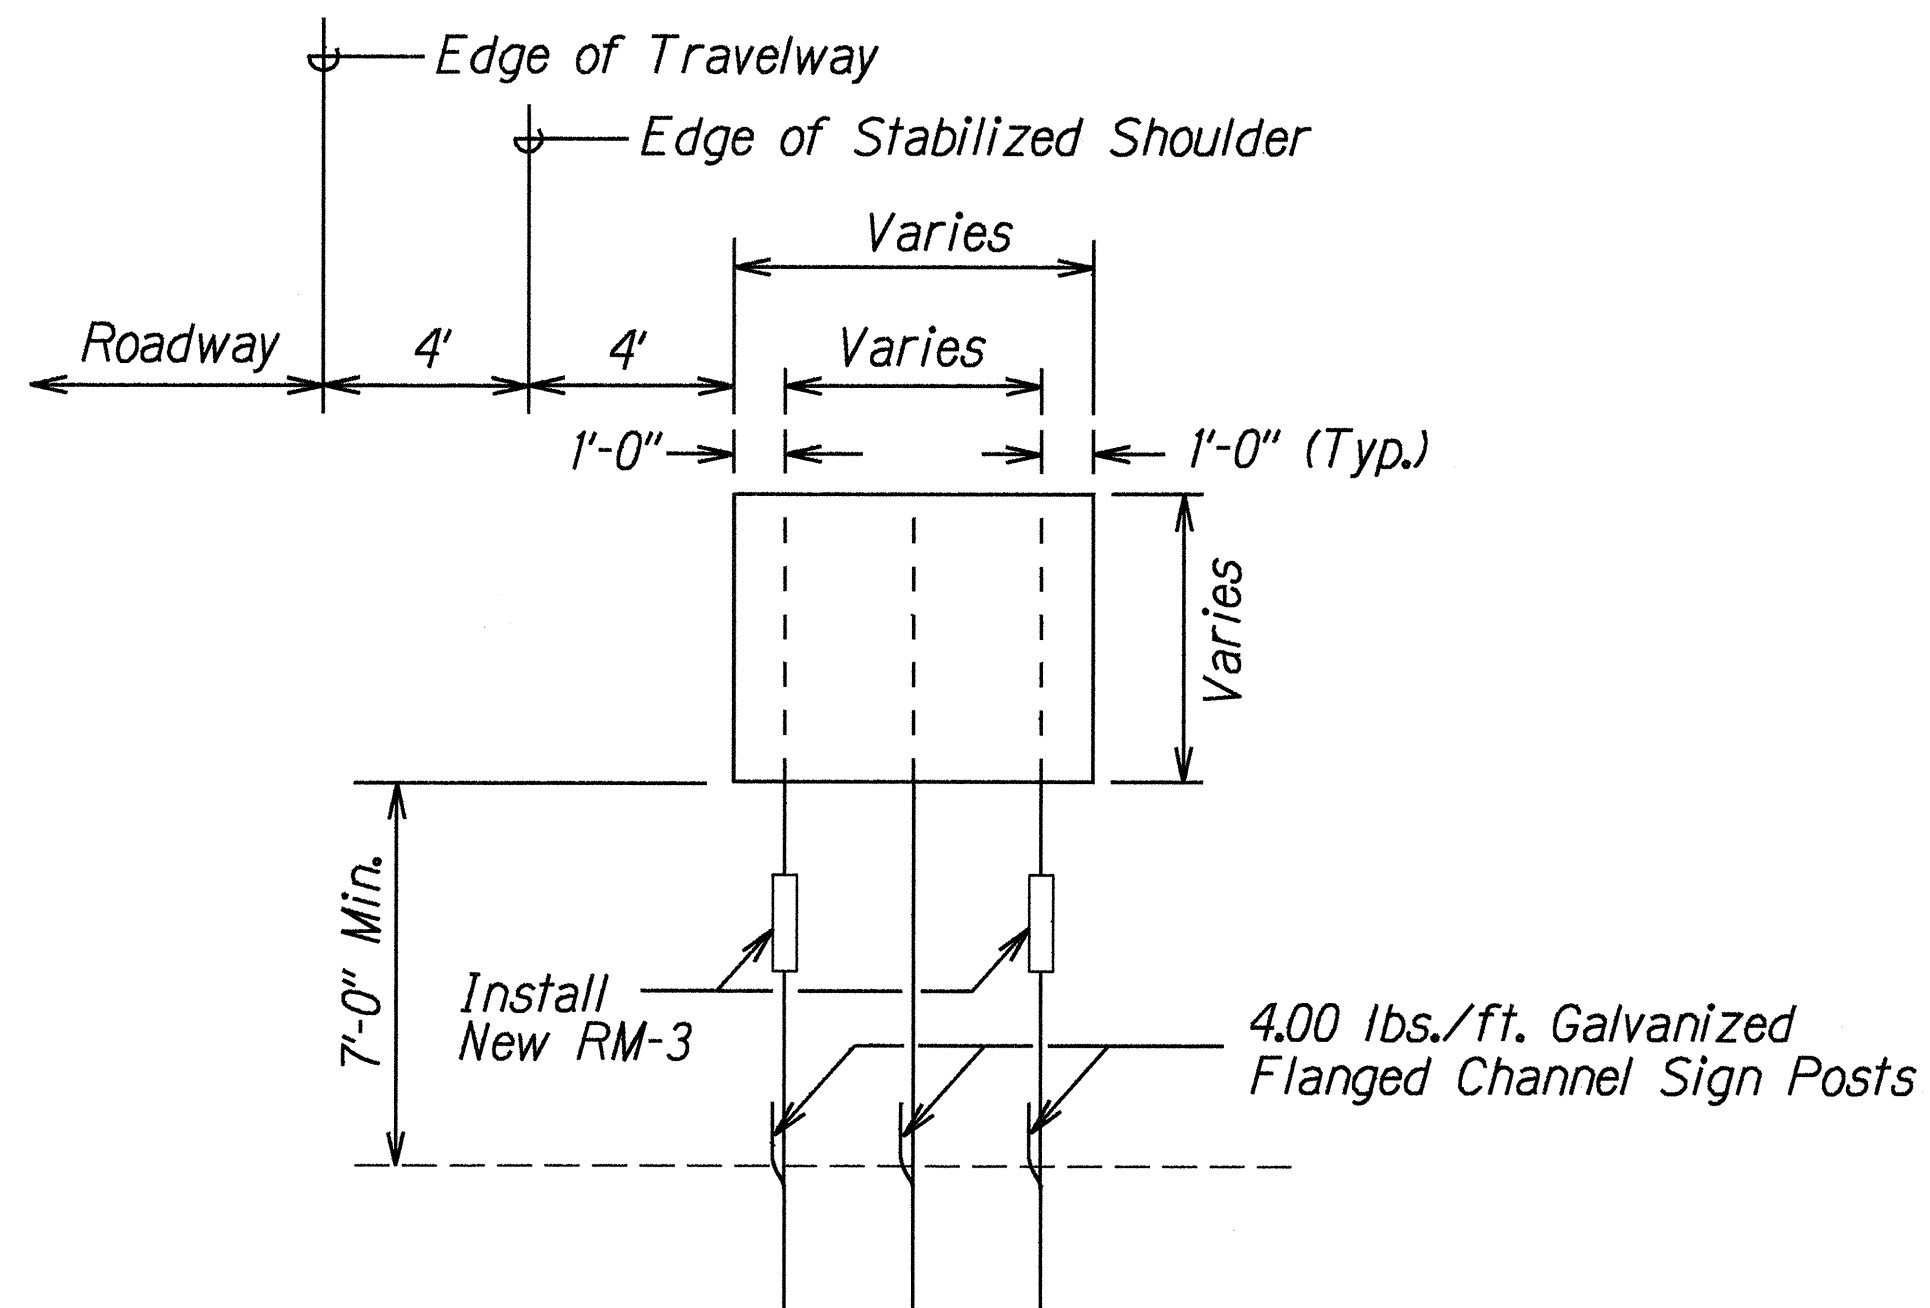

TYPICAL DETAIL-FRAME LAYOUT
Scale: 1/4" = 1'-0"

ORIGINAL PLAN	SURVEY PLOTTED BY	DATE
NOTE BOOK	DRAWN BY	3/13/98
ke2:ronon	CHECKED BY	
mp:whiteday	QUANTITIES BY	
	CHECKED BY	

STATE OF HAWAII
DEPARTMENT OF TRANSPORTATION
HIGHWAYS DIVISION

SIGN DETAILS

KUHIO HIGHWAY REHABILITATION
Wailapa Road to Vicinity of Koolau Road
Federal Aid Proj. No. STP-056-1(42)

Scale: As Shown Date: May, 1998