


FED. ROAD DIST. NO.	STATE	PROJ. NO.	FISCAL YEAR	SHEET NO.	TOTAL SHEETS
HAWAII	HAW.	56A-01-00M	2003	13	42

P.M.: BKM
CURRENT OPR: dj
PREV. OPR:
CURRENT TIME: Jul 05, 2002 - 9:21am
LAST SAVED BY:
LAST MODIFIED: Thu, 20 Dec 2001 - 11:30am


PREFIX: G:\Coe9901\Acad\
FILE: coe99116.dwg
BEGN: 3/31/2000
SCALE: 1=1

ORIGINAL PLAN	SURVEY PLOTTED BY	DATE
NOTE BOOK	DRAWN BY	"
No.	DESIGNED BY	"
	QUANTITIES BY	"
	CHECKED BY	"

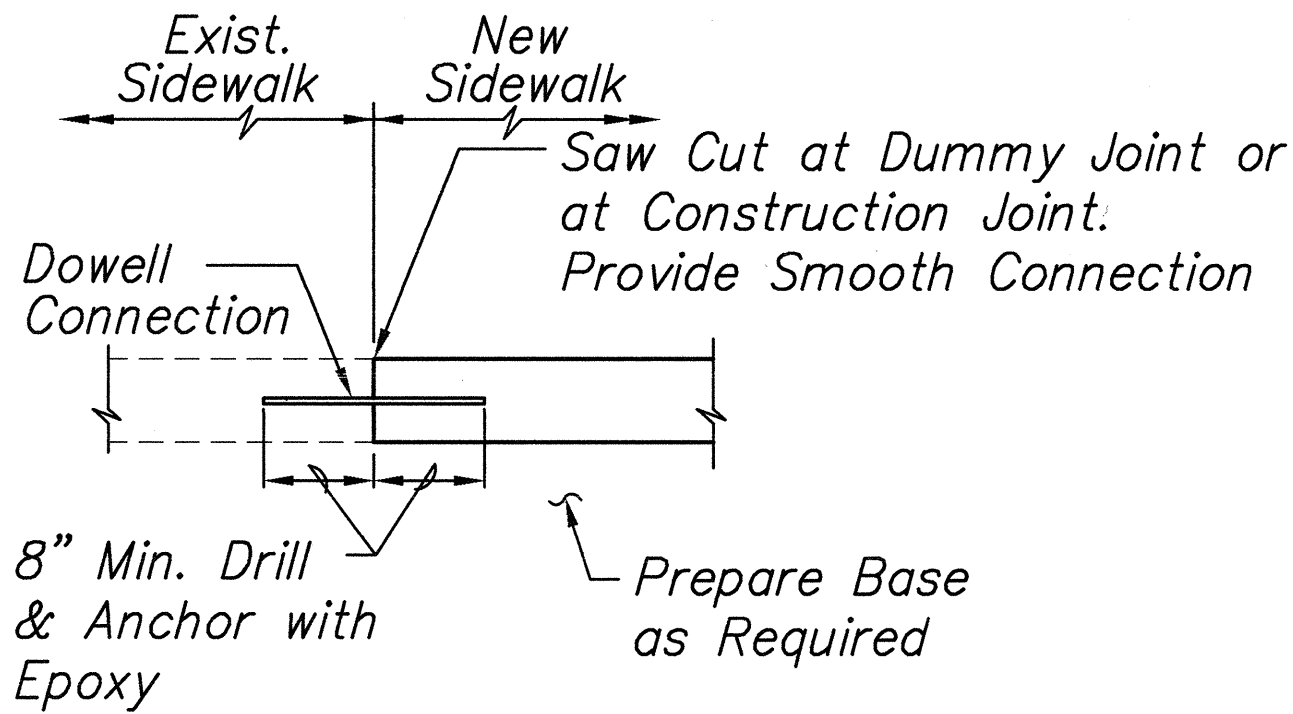

SIDEWALK CONNECTION DETAIL


Not to Scale

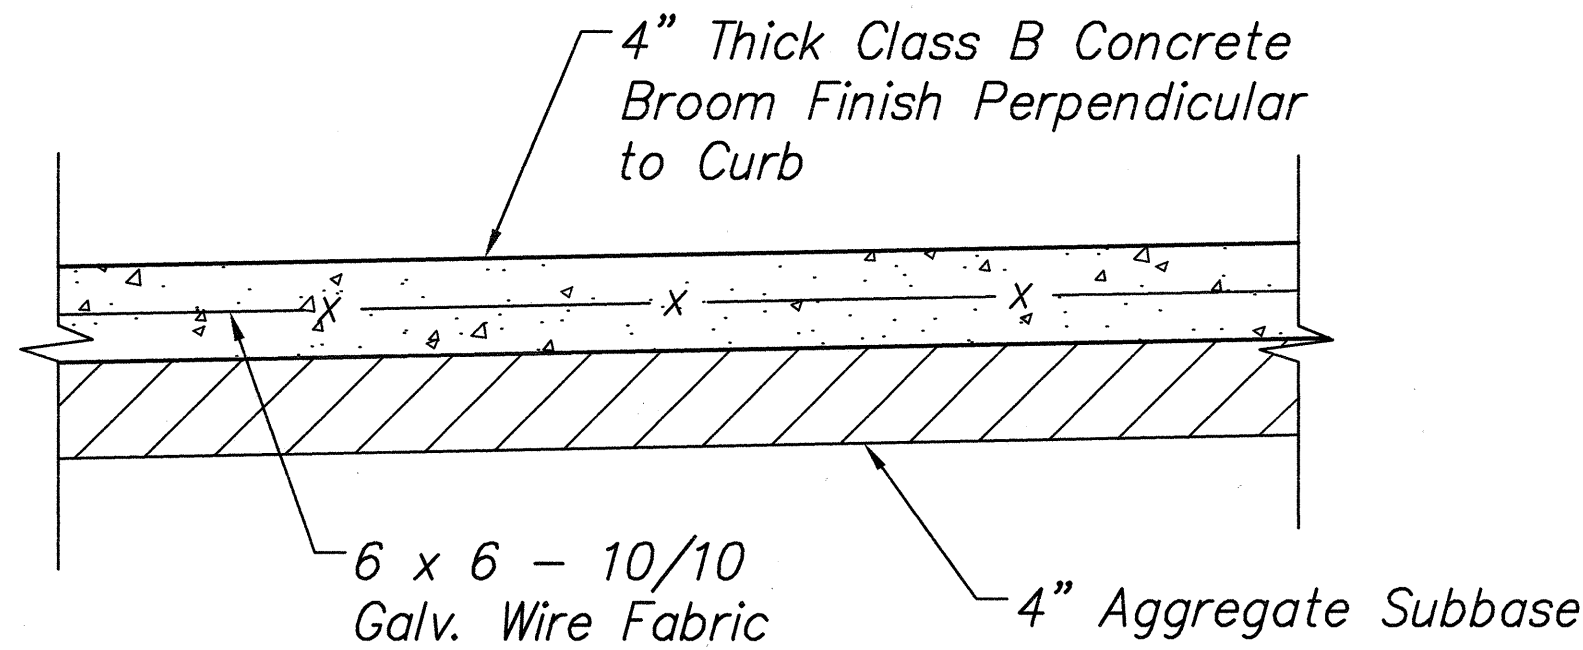

TYPICAL SIDEWALK DETAIL

Not to Scale

DATE	REVISION

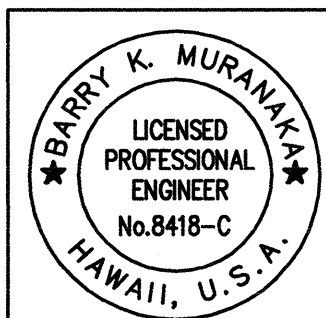

THIS WORK WAS PREPARED
BY ME OR UNDER MY
SUPERVISION

STATE OF HAWAII
DEPARTMENT OF TRANSPORTATION
HIGHWAYS DIVISION
**MISCELLANEOUS
DETAILS**

KUHIO HIGHWAY RESURFACING
HARDY ST. TO KUENE RD.
Project No. 56A-01-00M

Scale: As shown Date: NOV. 2000

SHEET No. 1 OF 1 SHEETS