



FED. ROAD DIST. NO.	STATE	PROJ. NO.	FISCAL YEAR	SHEET NO.	TOTAL SHEETS
HAWAII	HAW.	56A-01-00M	2003	23	42

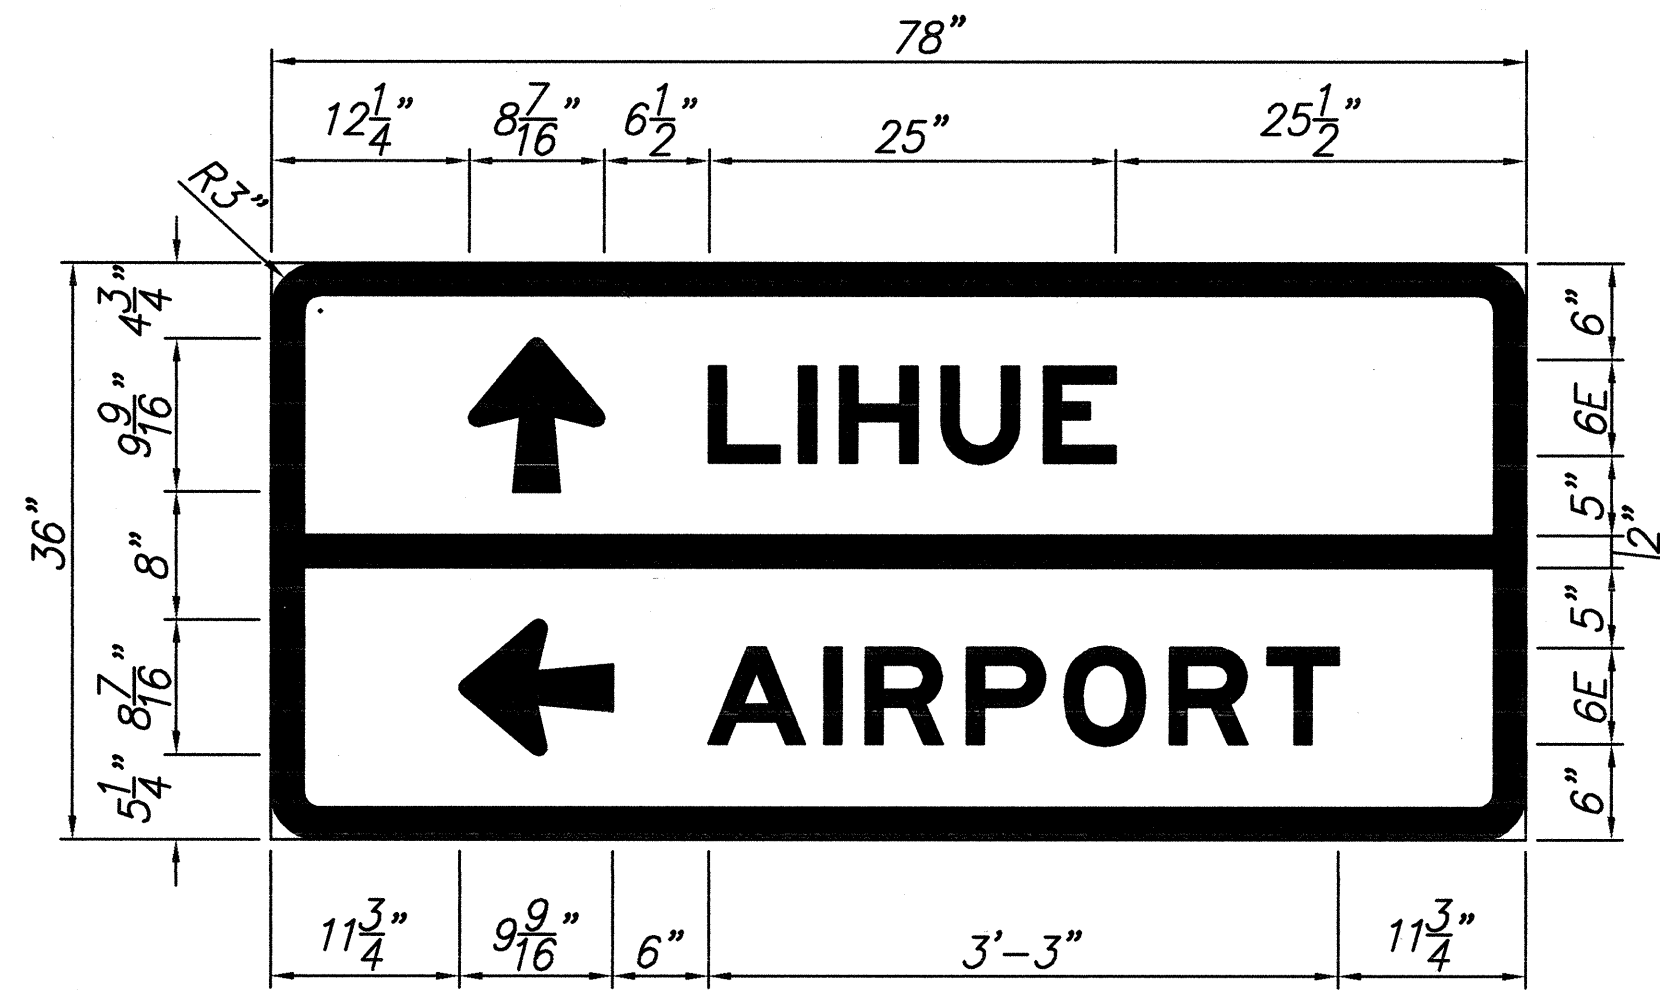




D-1  
Scale: 1"=1'-0"

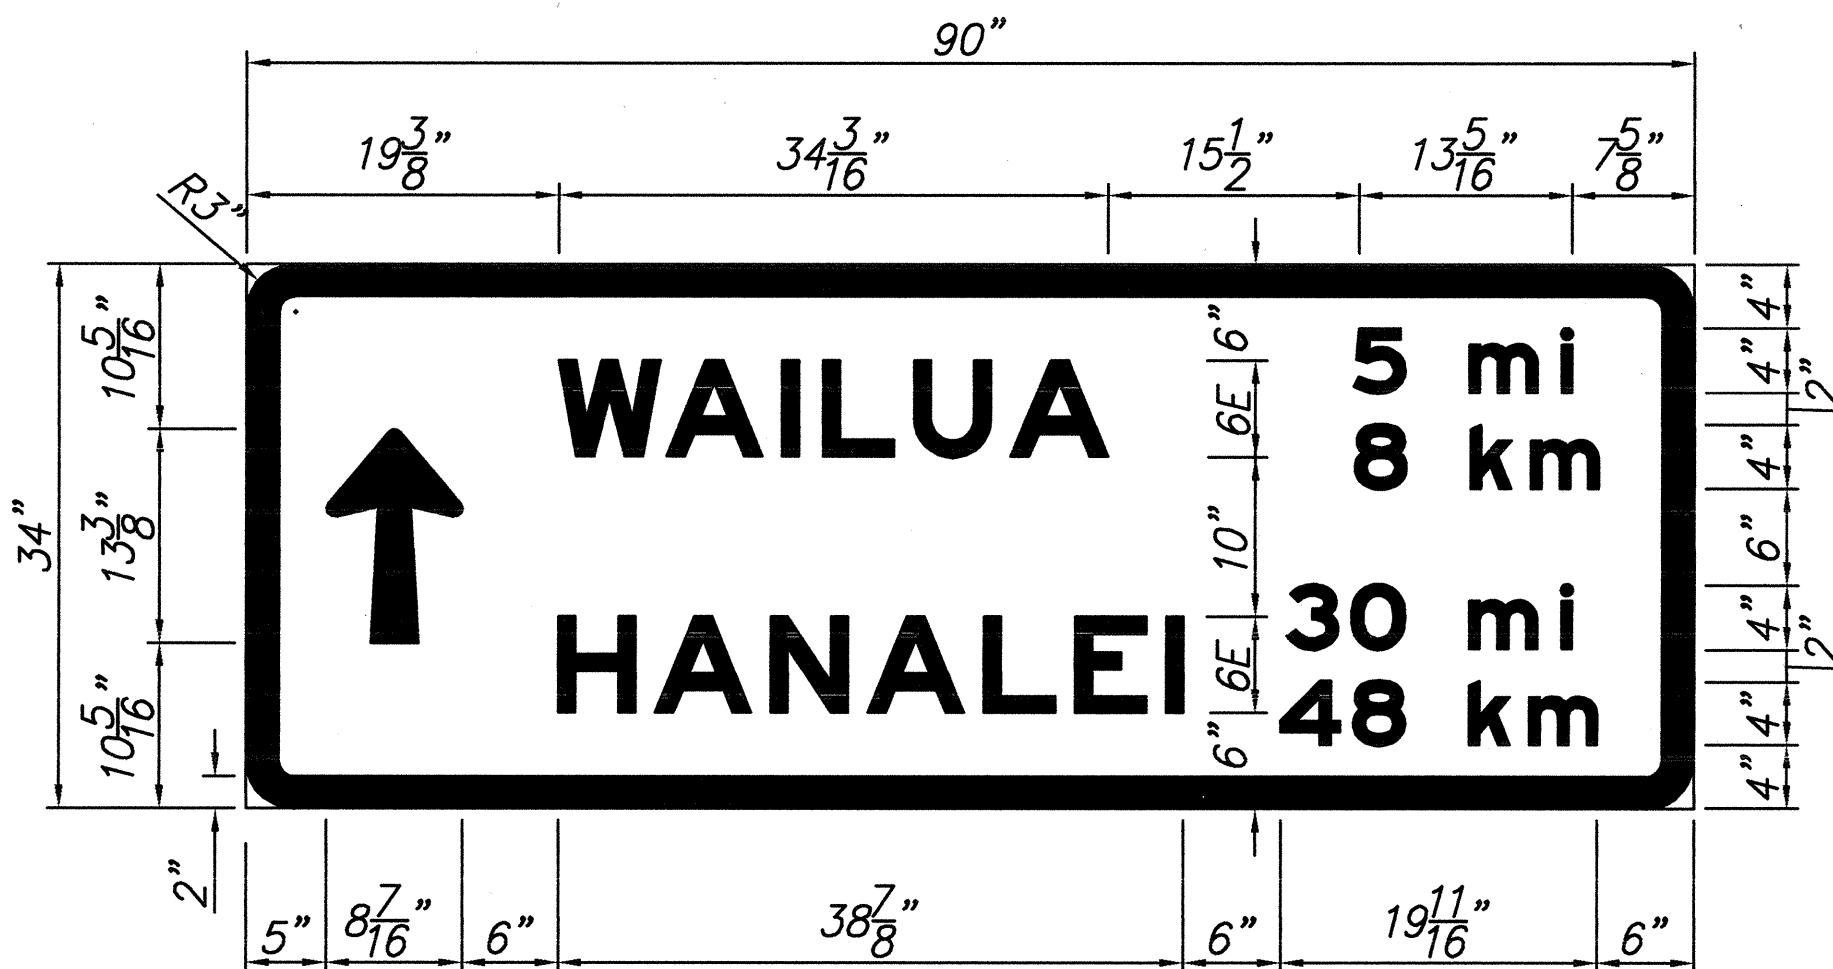

D-2  
Scale: 1"=1'-0"

#### GENERAL NOTES

- All signs shall conform to section 621 of the Special Provisions and the latest editions amendments of the following FHWA publications:
  - "Manual on Uniform Traffic Control Devices for Streets and Highways" (MUTCD)
  - "Standard Highway Signs"
  - "Standard Alphabets for Highway Signs"
- Borders, messages, arrows, symbols and shield conform to details as shown on the plans and as specified in the MUTCD.
- Signs messages shall be as indicated on the plans.
- All panels shall be reflectorized in accordance with Section 712.20 of the Standard Specifications
- The height and lateral location of signs shall conform to details as shown in Std. Plan TE-01

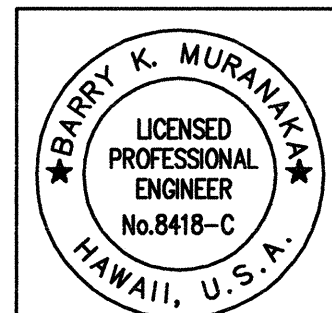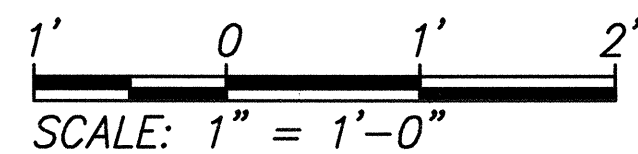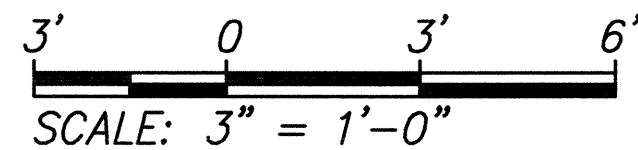

STATE OF HAWAII  
DEPARTMENT OF TRANSPORTATION  
HIGHWAYS DIVISION

#### SIGN PANEL LAYOUT

KUHIO HIGHWAY RESURFACING  
HARDY ST. TO KUENE RD.  
Project No. 56A-01-00M

Scale: As shown Date: NOV. 2000

SHEET No. 10 OF 12 SHEETS