

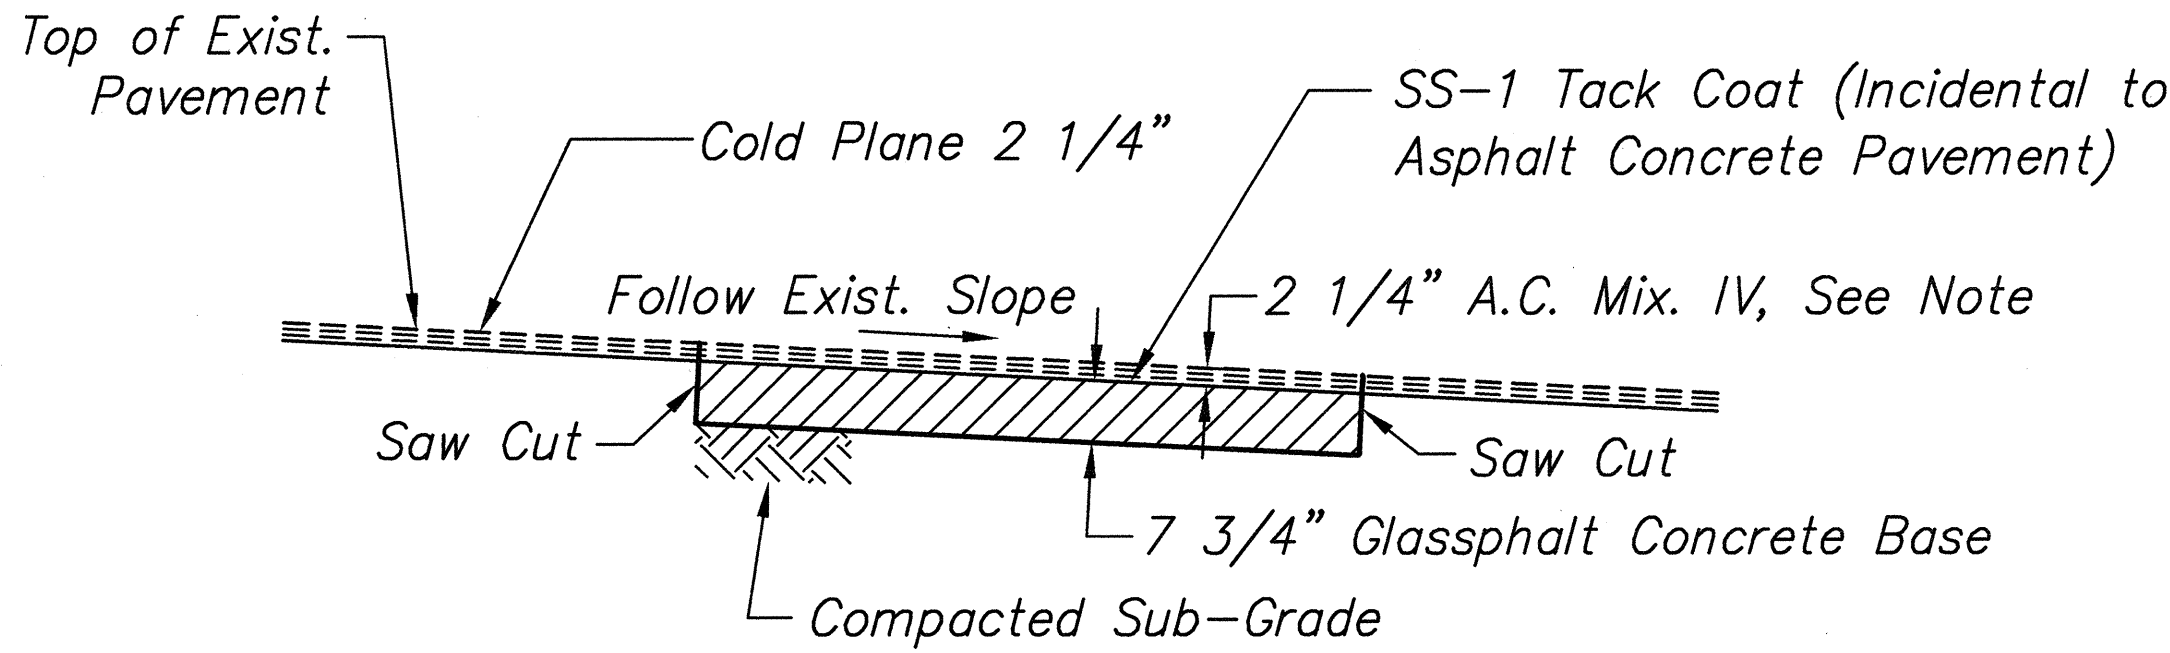
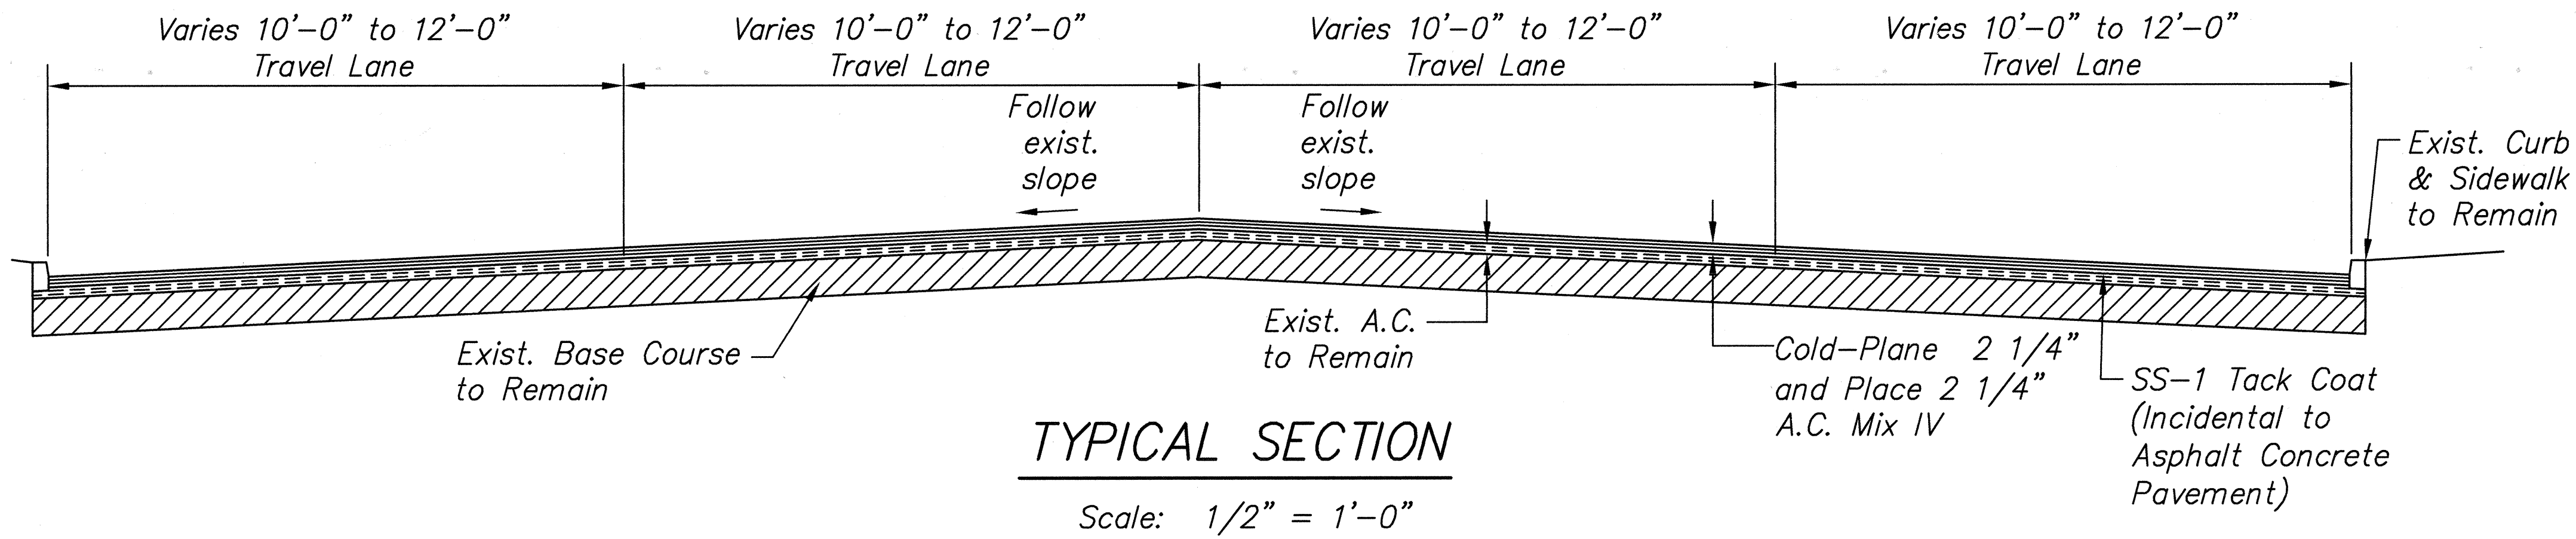
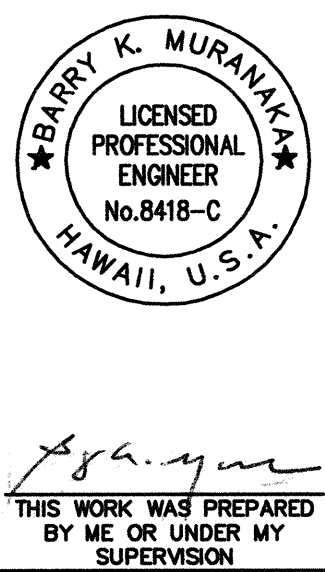
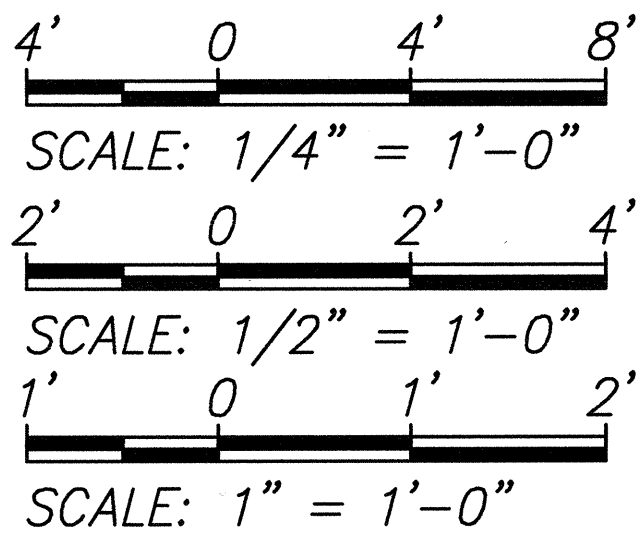
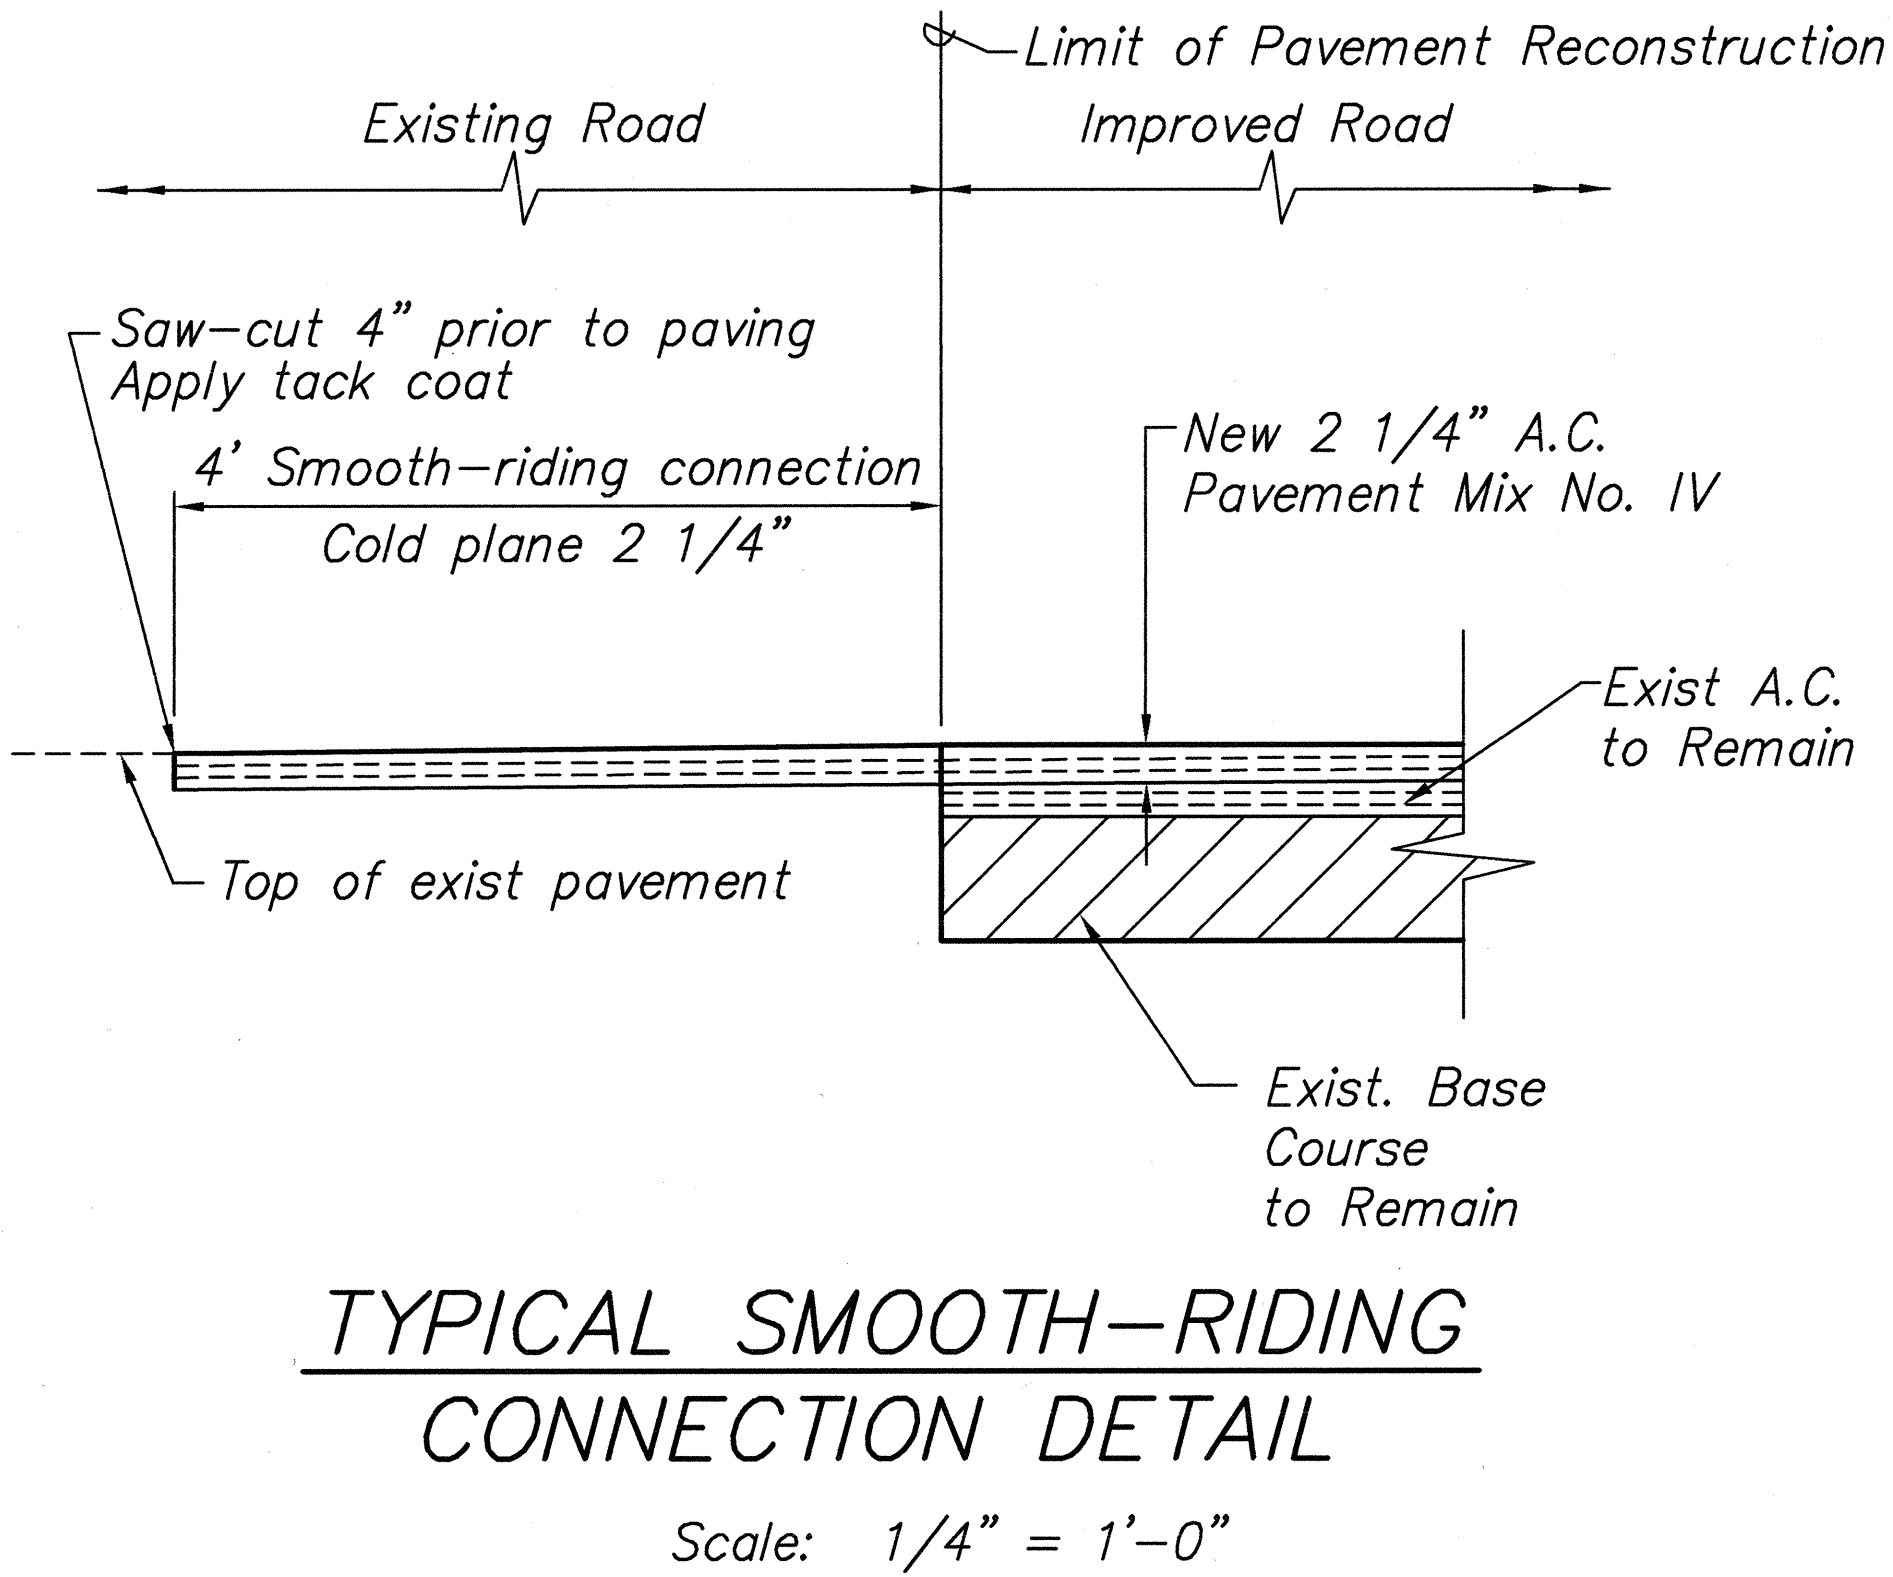
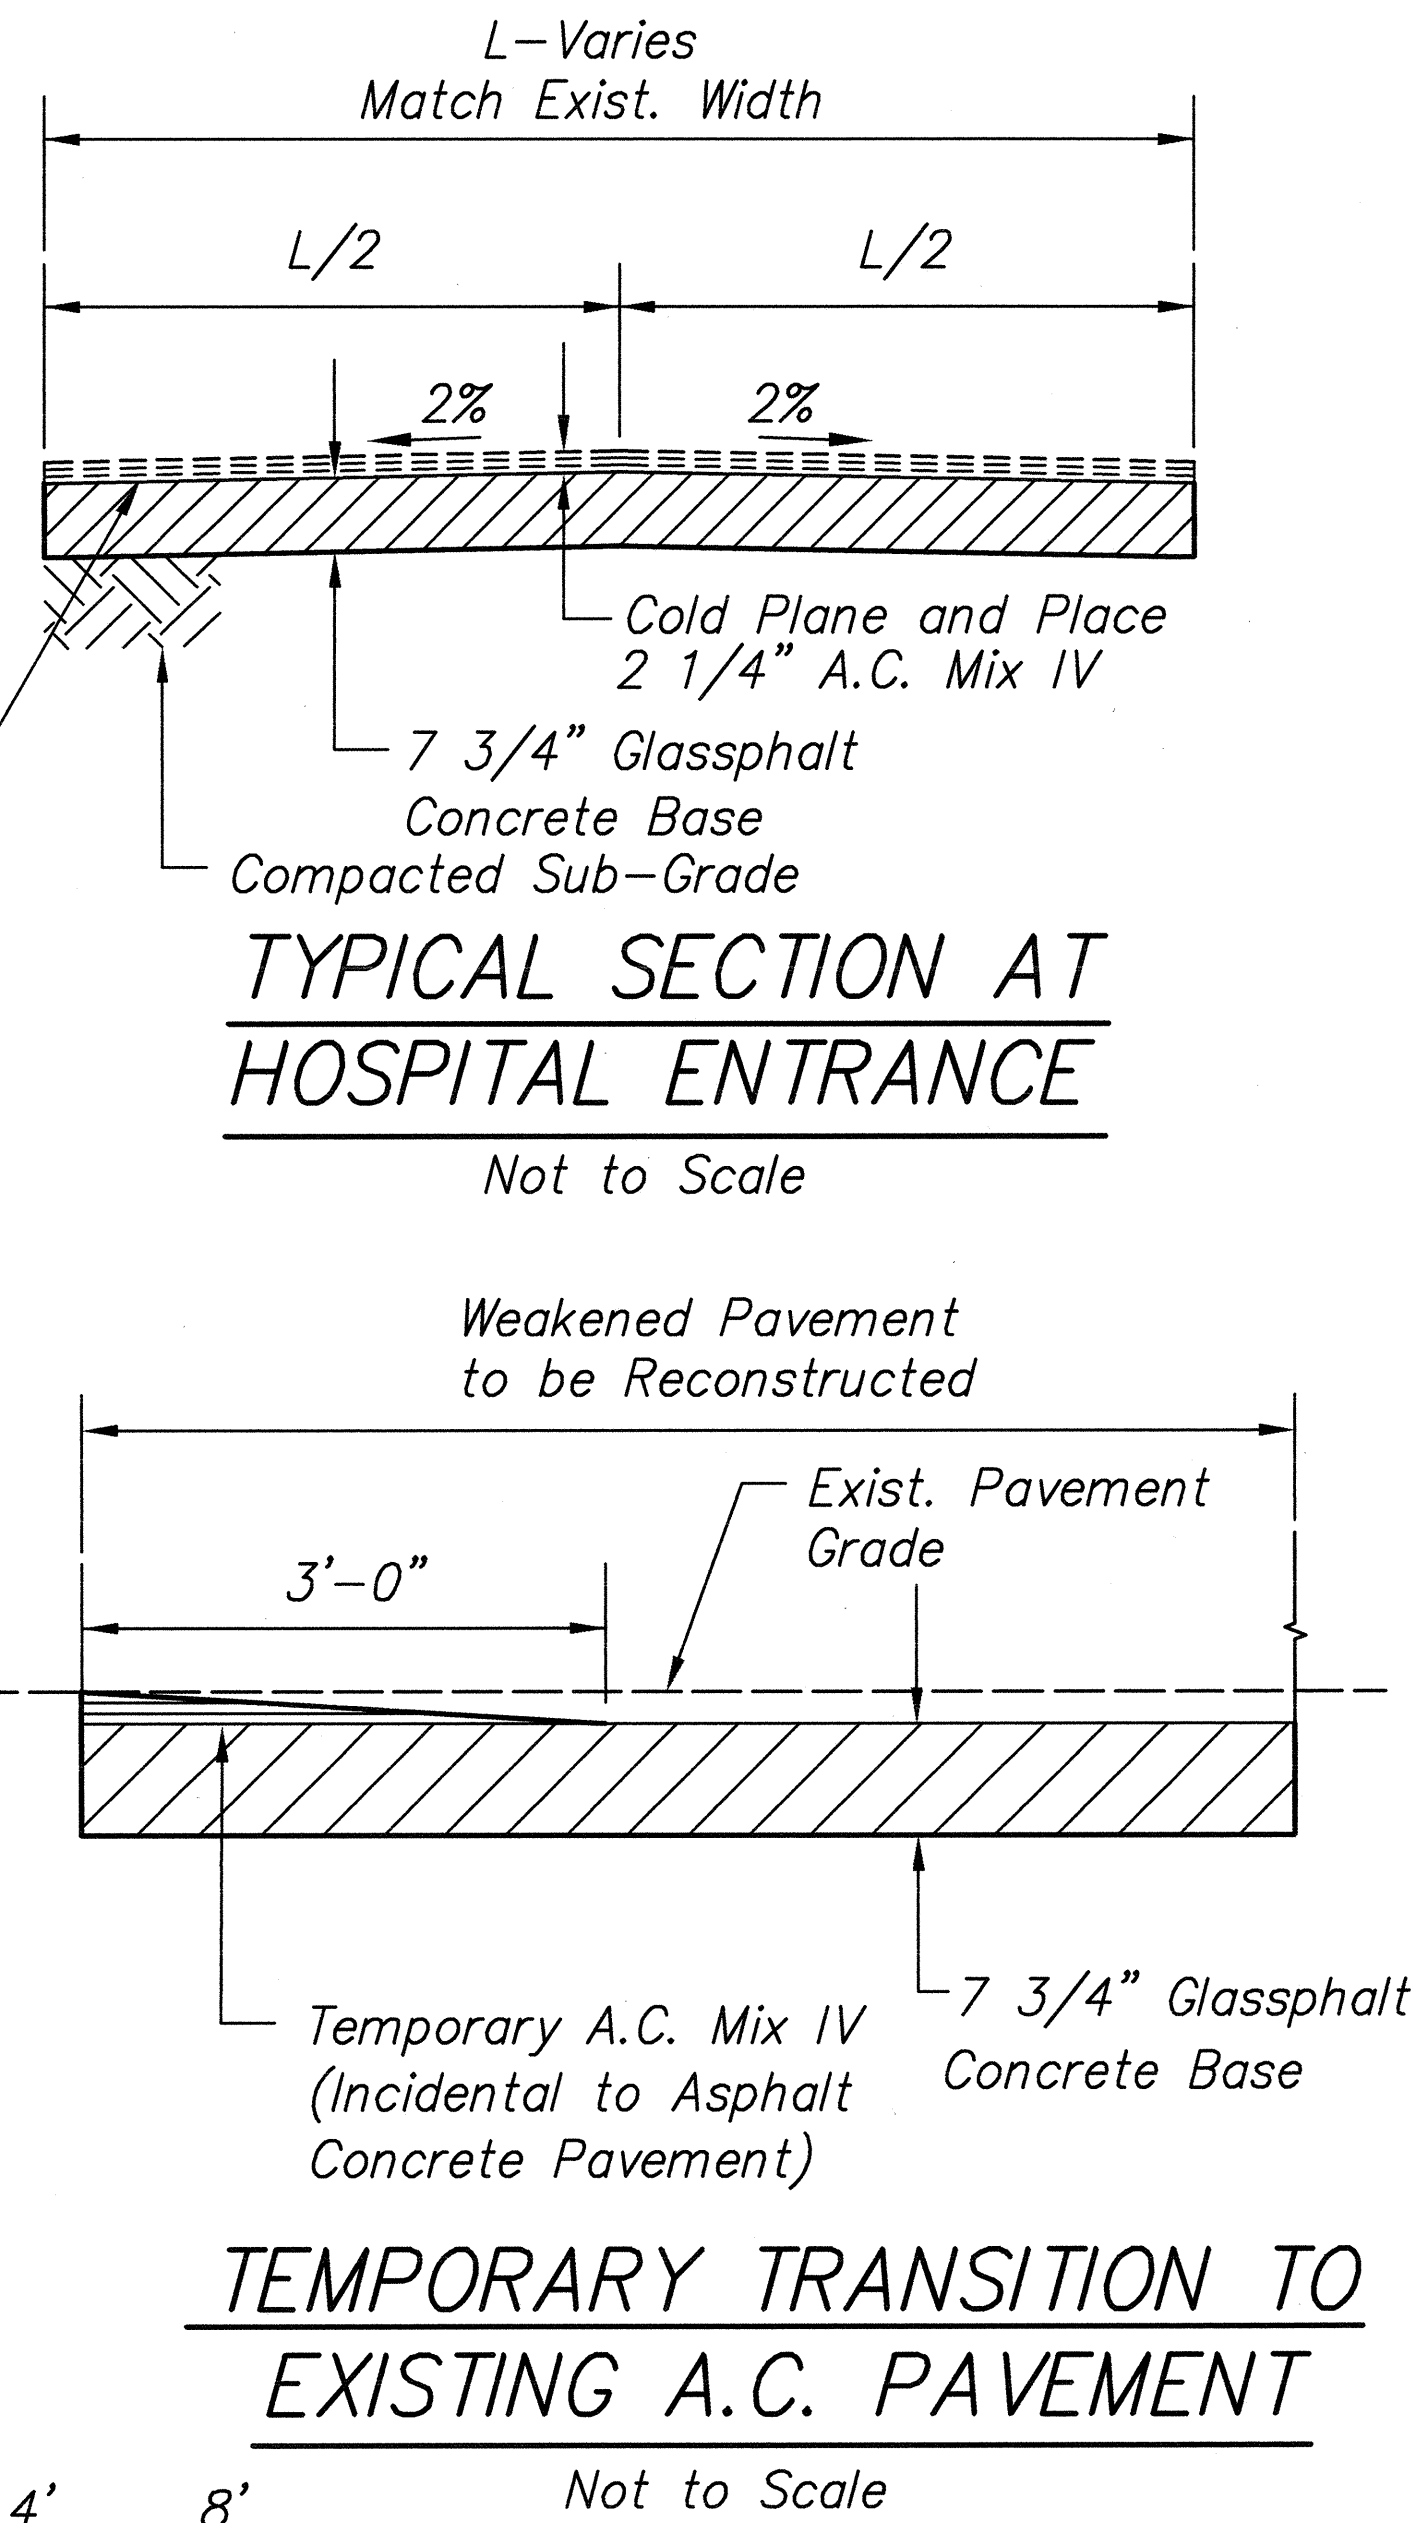


FED. ROAD DIST. NO.	STATE	PROJ. NO.	FISCAL YEAR	SHEET NO.	TOTAL SHEETS
HAWAII	HAW.	56A-01-00M	2003	8	42

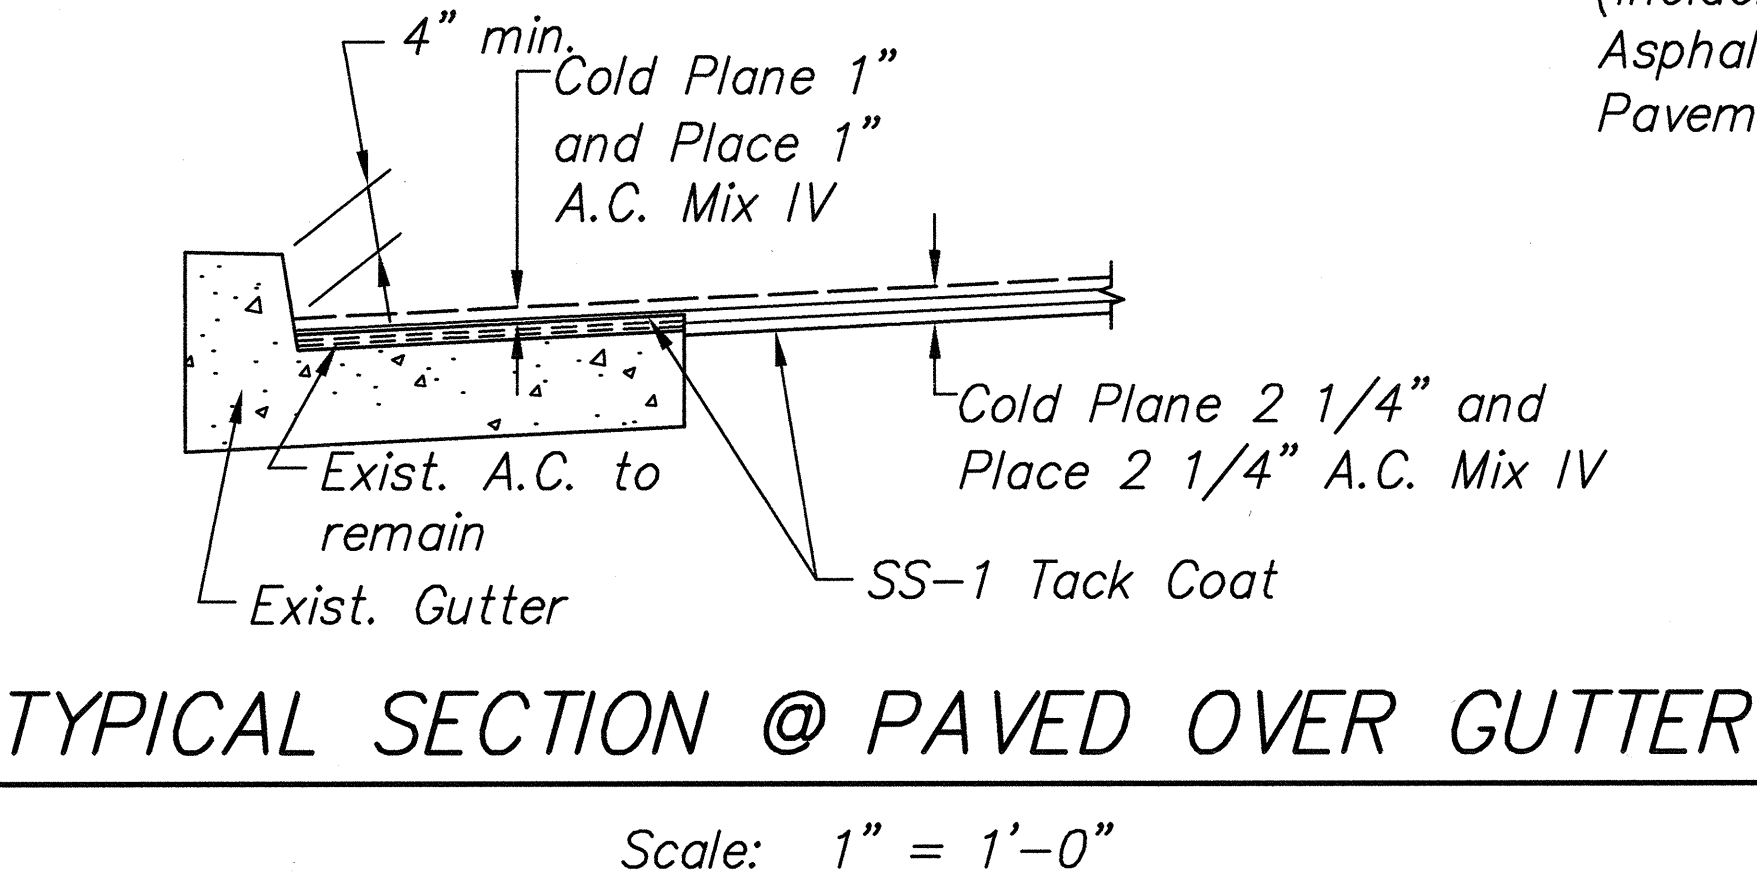

Note:
Glassphalt Concrete Base (GCB) to be excavated after cold planing and installed before resurfacing with 2 1/4" AC Mix IV.

Contractor may elect to reconstruct the entire 10" of pavement reconstruction with GCB in preparation of cold planing 2 1/4" as a separate operation but State will not pay for the extra 2 1/4" GCB.

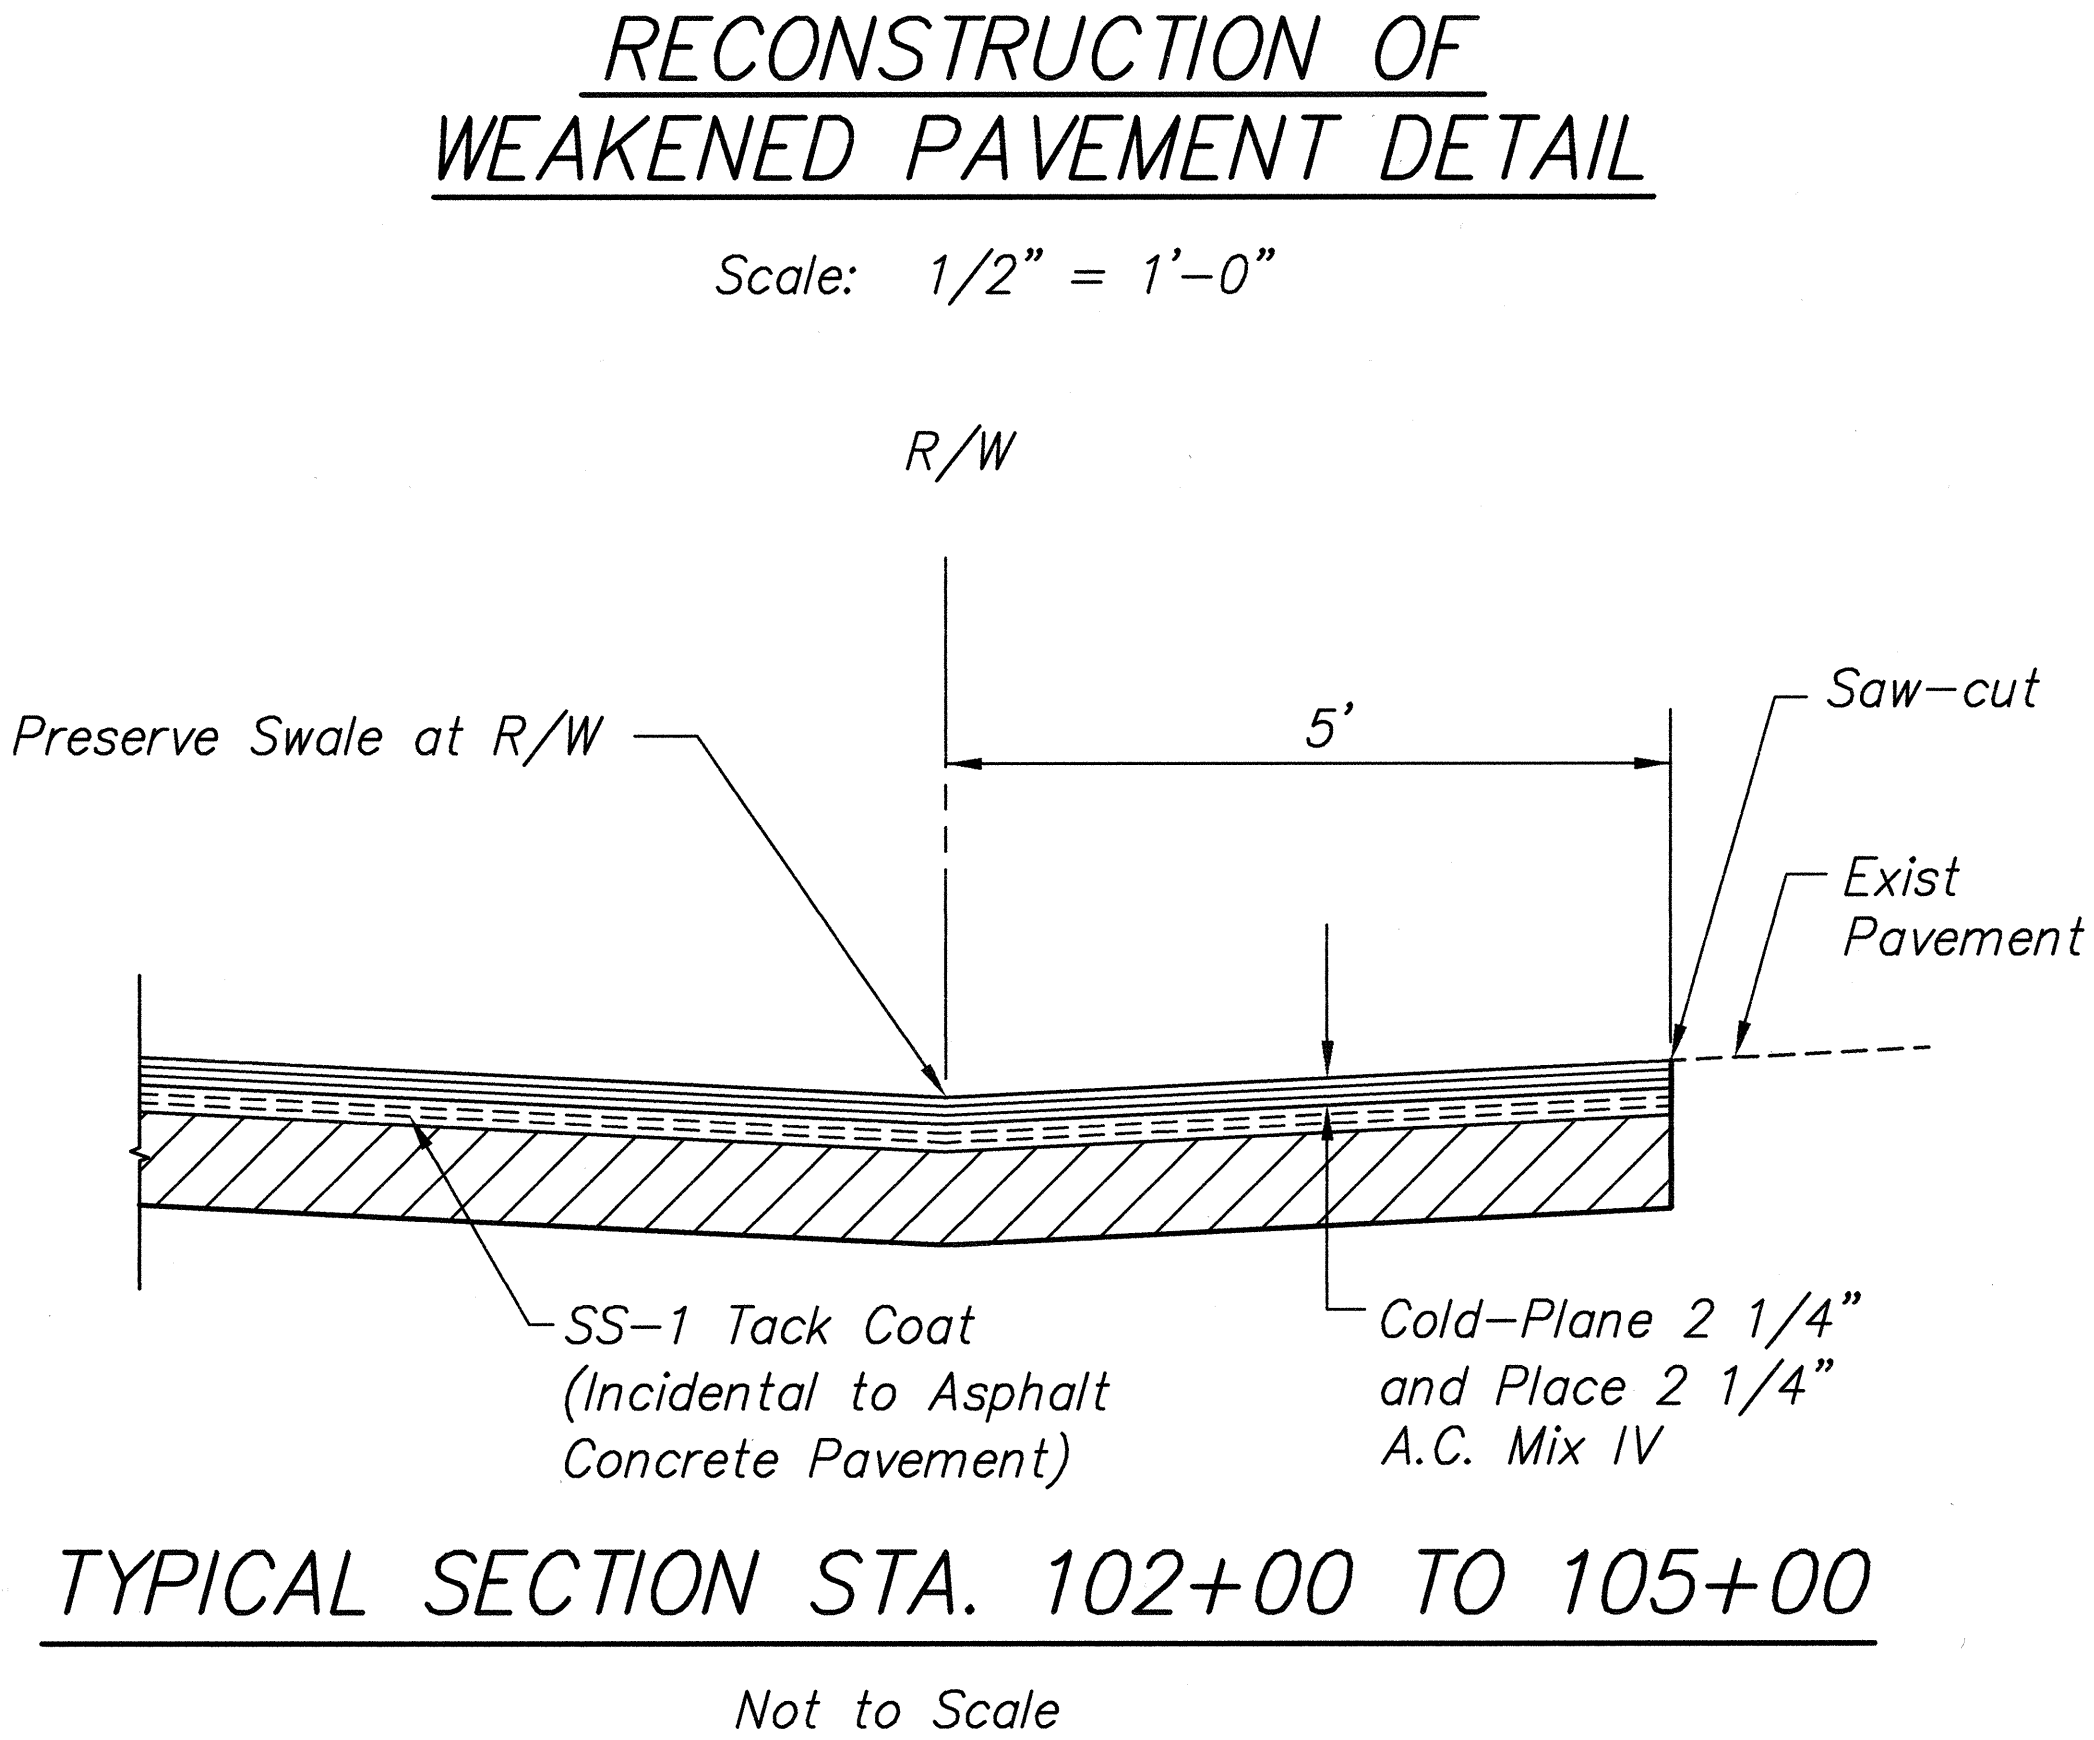

STATE OF HAWAII
DEPARTMENT OF TRANSPORTATION
HIGHWAYS DIVISION
TYPICAL SECTIONS
KUHIO HIGHWAY RESURFACING
HARDY ST. TO KUENE RD.
Project No. 56A-01-00M
Scale: As shown
Date: NOV. 2000
SHEET No. 1 OF 1 SHEETS

8

P.M.: BKM
CURRENT OPR: dij
PREV. OPR:
CURRENT TIME: Jul 05, 2002 - 9:19am
LAST SAVED BY: rgg
LAST MODIFIED: Thu, 28 Mar 2002 - 11:39am

PREFIX: G:\Coe9901\Acad\
FILE: coe99104.dwg
BEGIN: 3/31/2000
SCALE: 1=1

ORIGINAL SURVEY PLOTTED BY: DATE:
DRAWN BY: DATE:
CHECKED BY: DATE:
NOTE BOOK
No.