



FED. ROAD DIST. NO.	STATE	PROJ. NO.	FISCAL YEAR	SHEET NO.	TOTAL SHEETS
HAWAII	HAW.	56A-01-04M	2005	45	48

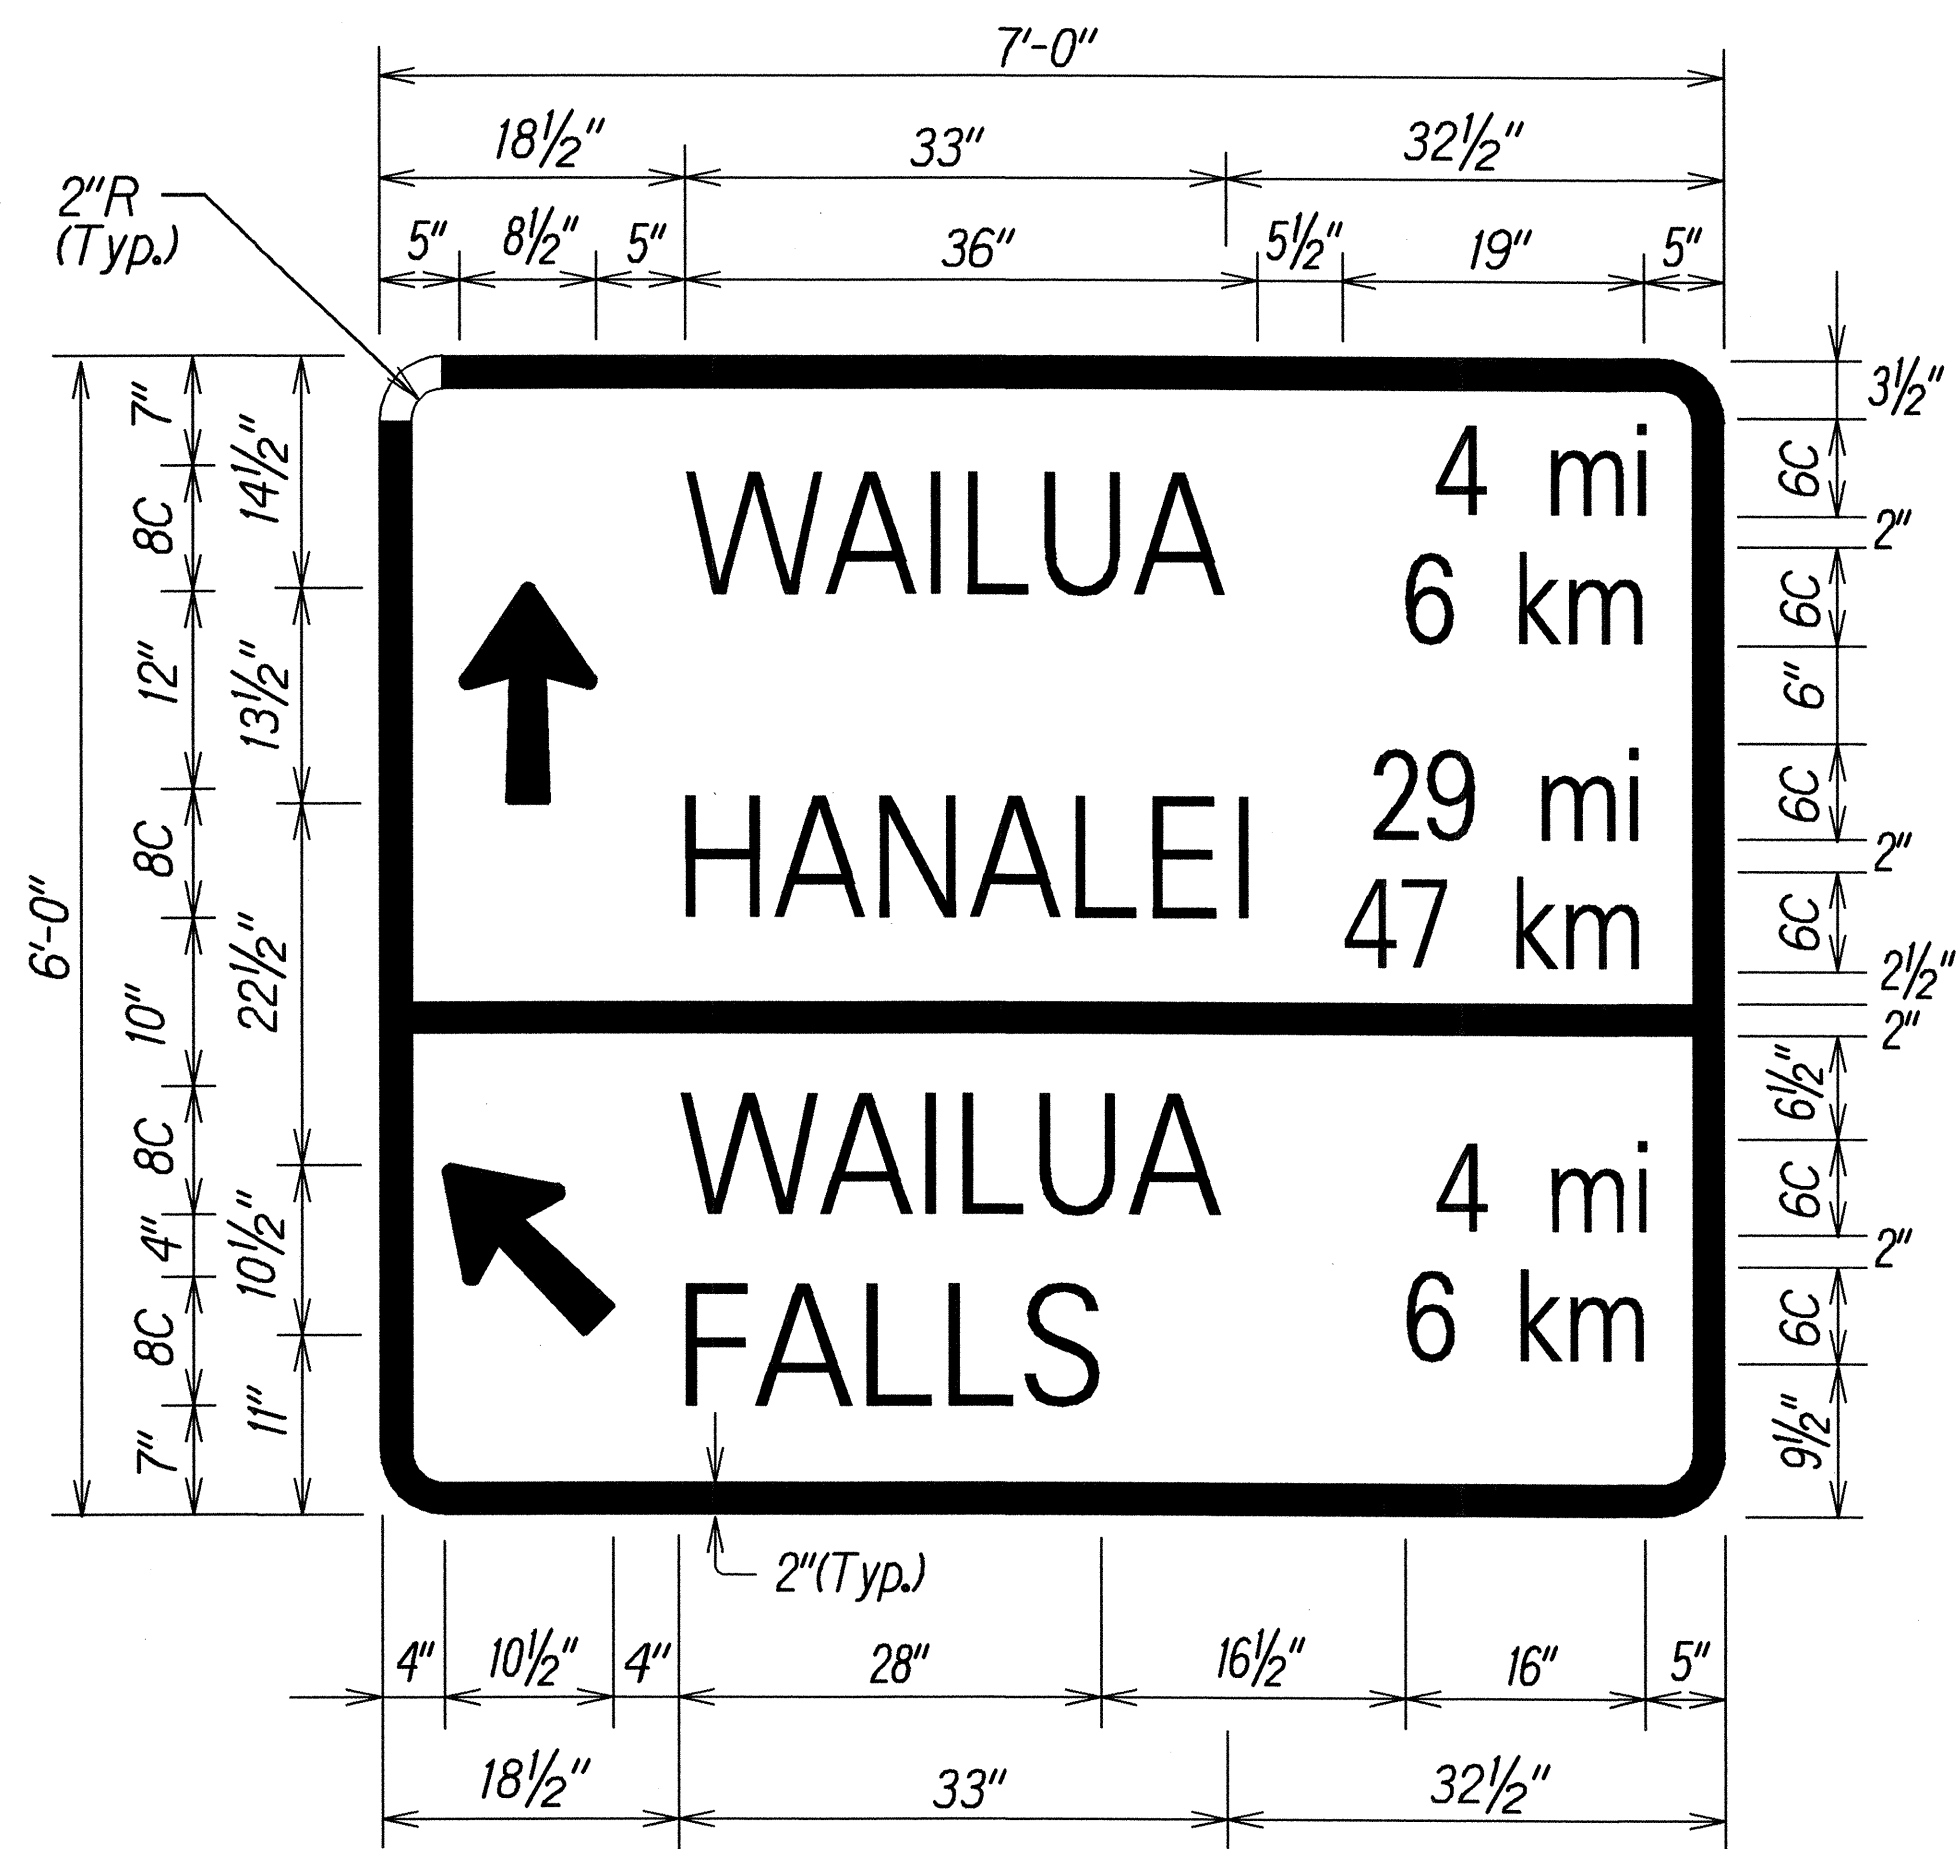

*D-1*  
(with 2 - Breakaway Posts (W6x9) and Foundation)  
Scale: 1" = 1'-0"

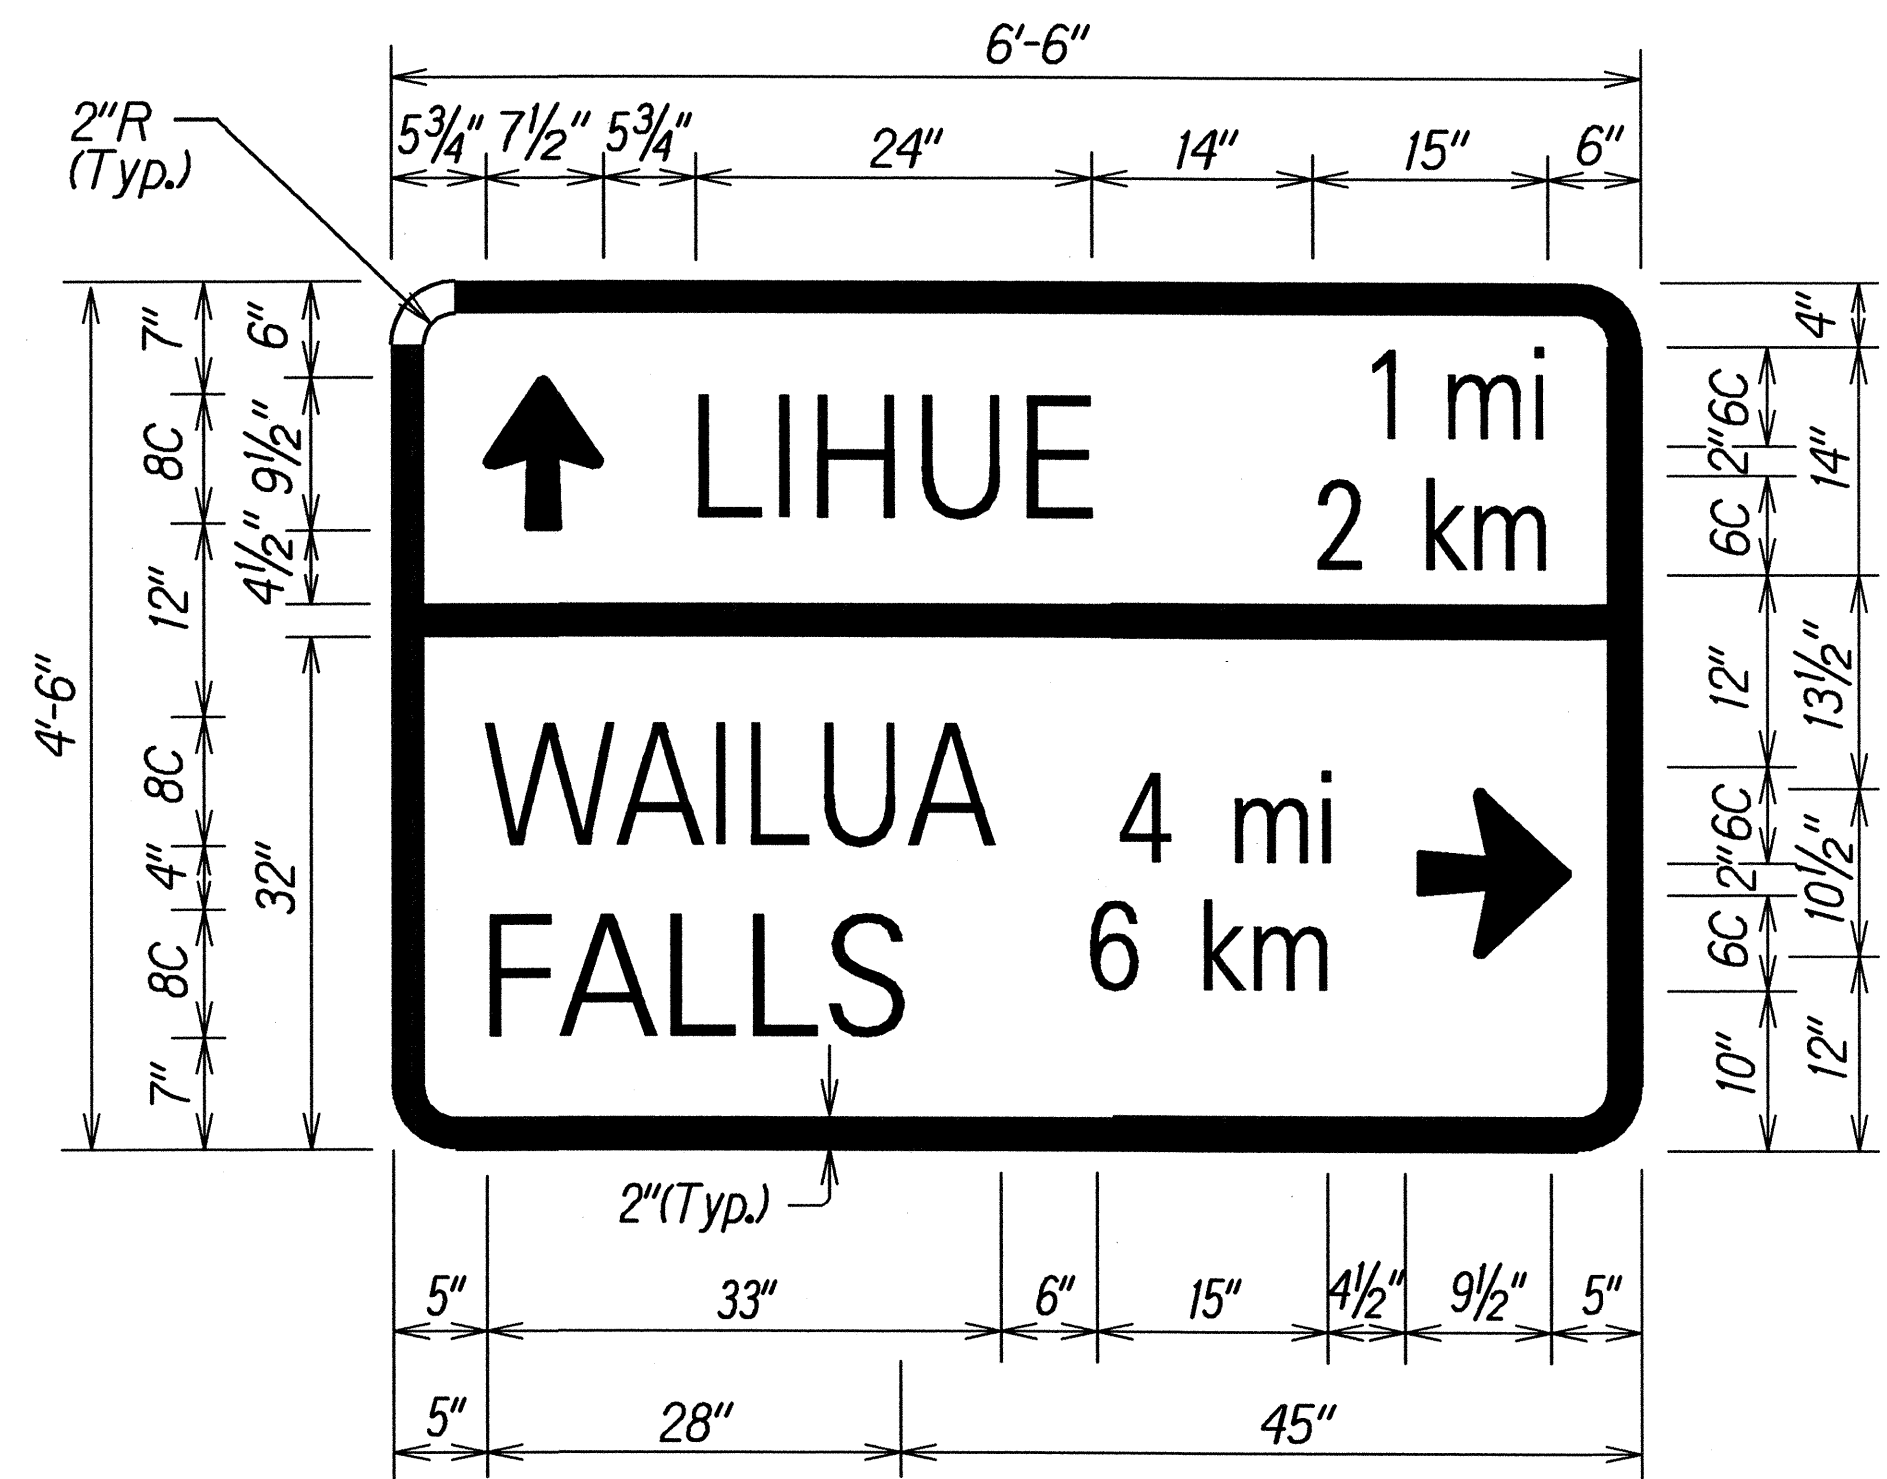

*D-2*  
(with 2 - Breakaway Posts (W6x9) and Foundation)  
Scale: 1" = 1'-0"


**NOTES:**

- All signs shall conform to Section 621 of the Special Provisions and the latest edition amendments of the following FHWA publications:
  - "Manual on Uniform Traffic Control Devices for Streets and Highways" (MUTCD)
  - "Standard Highway Signs"
  - "Standard Alphabets for Highway Signs"
- Borders, messages, arrows, symbols and shield conform to details as shown on the plans and as specified in the MUTCD.
- Sign messages shall be as indicated on the plans.
- All panels shall be reflectorized in accordance with Section 712.20 of the Standard Specifications.
- The height and lateral location of signs shall conform to details as shown in Std. Plan TE-01.


ORIGINAL PLAN	SURVEY PLOTTED BY	DATE
NOTE BOOK	DRAWN BY	2/01/04
DESIGNED BY	CHECKED BY	
QUANTITIES BY		
NO.		

STATE OF HAWAII DEPARTMENT OF TRANSPORTATION HIGHWAYS DIVISION	
<b><u>SIGN DETAILS</u></b>	
<b><u>KUHIO HIGHWAY RESURFACING</u></b>	
<b><u>Vicinity of Hanamaulu</u></b>	
<b><u>Project No. 56A-01-04M</u></b>	
Scale: As Shown	Date: June 2004
SHEET No. 1 OF 1 SHEETS	


FED. ROAD DIST. NO.	STATE	PROJ. NO.	FISCAL YEAR	SHEET NO.	TOTAL SHEETS
HAWAII	HAW.	56A-01-04M	2005	46	48

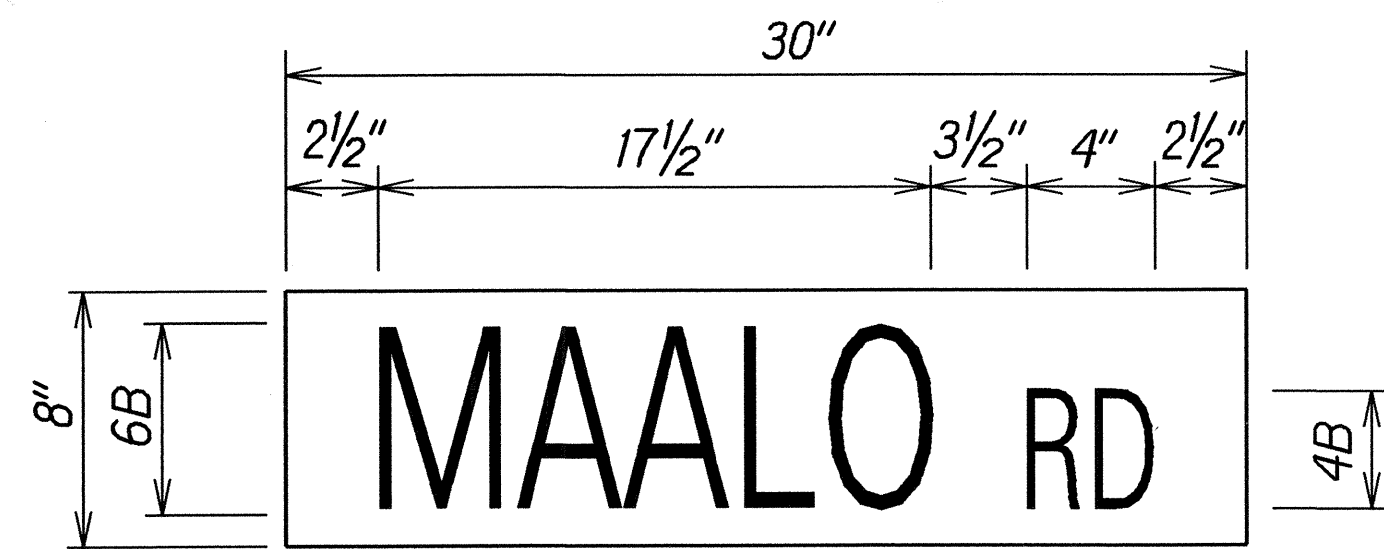


D3-2-1  
Scale: 2" = 1'-0"

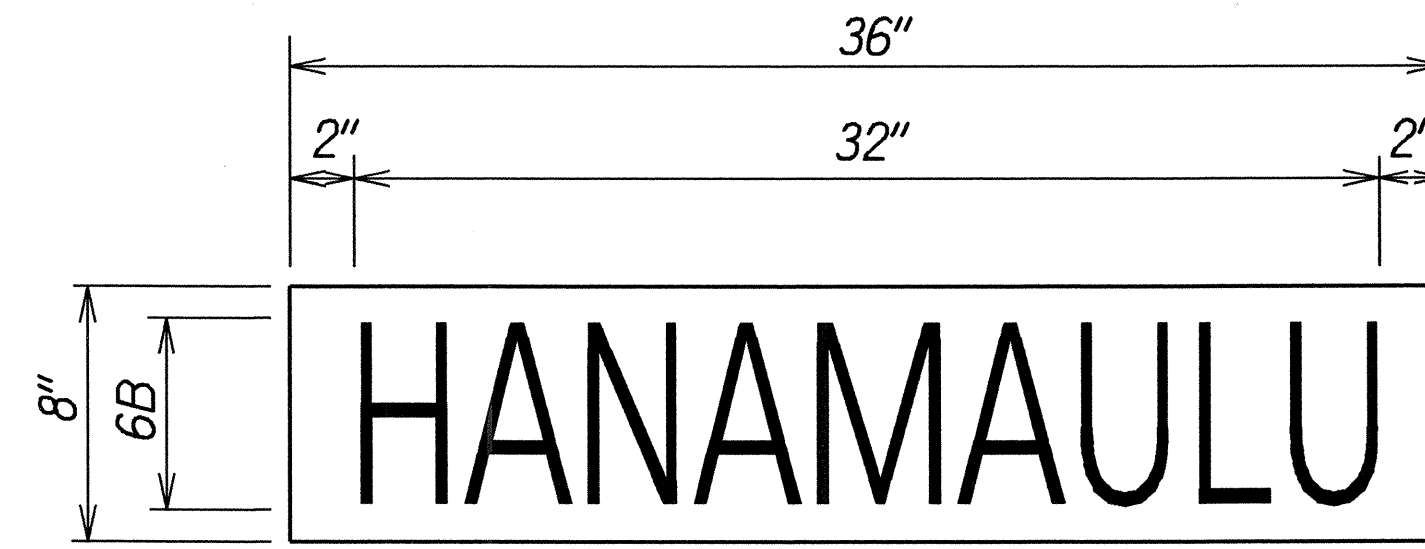


D3-2-2  
Scale: 2" = 1'-0"

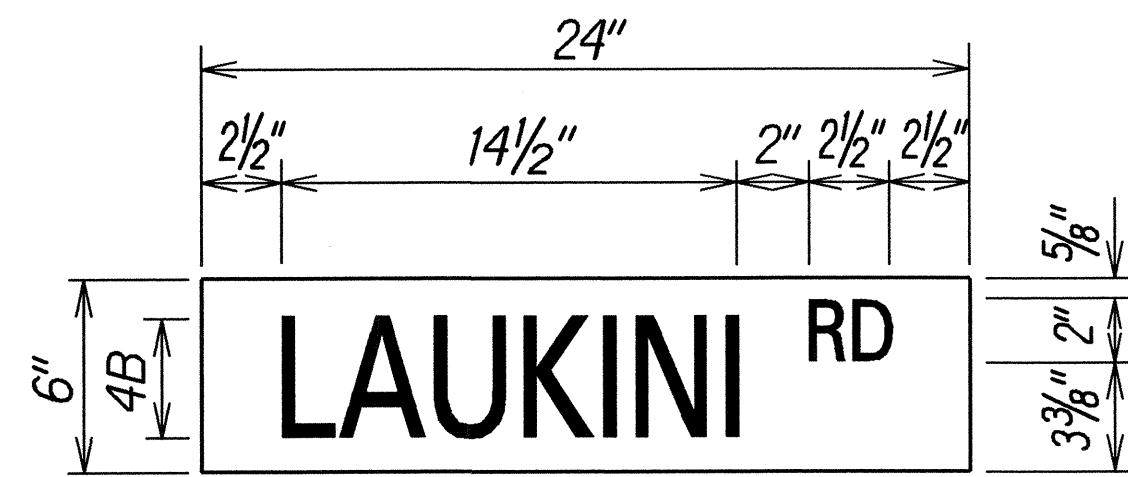


D3-1-1  
Scale: 2" = 1'-0"

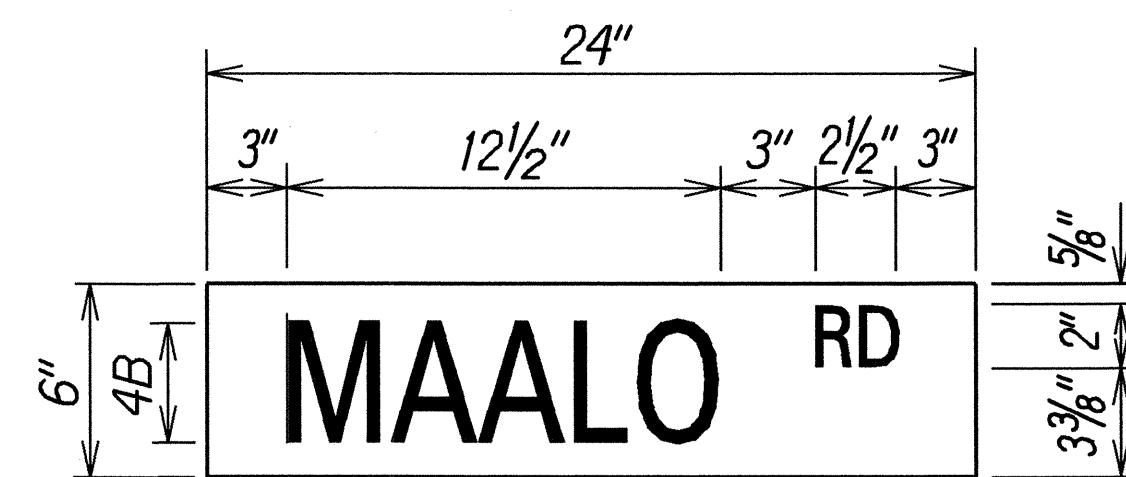


D3-1-2  
Scale: 2" = 1'-0"

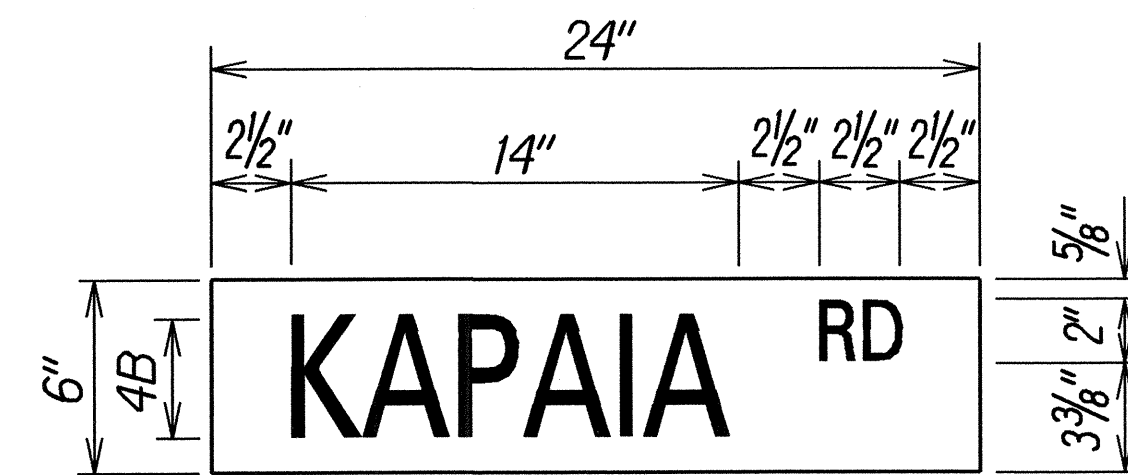


D3-1-3  
Scale: 2" = 1'-0"

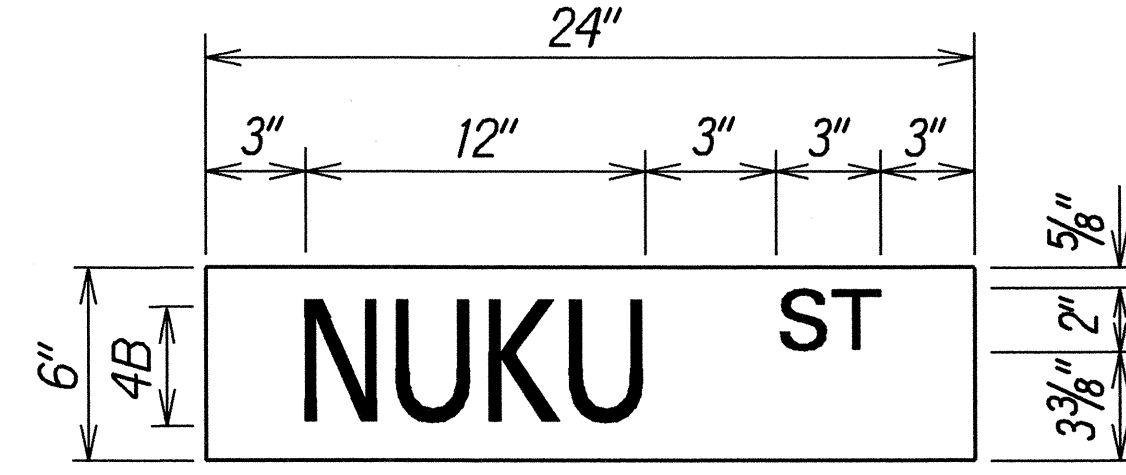


D3-1-4  
Scale: 2" = 1'-0"

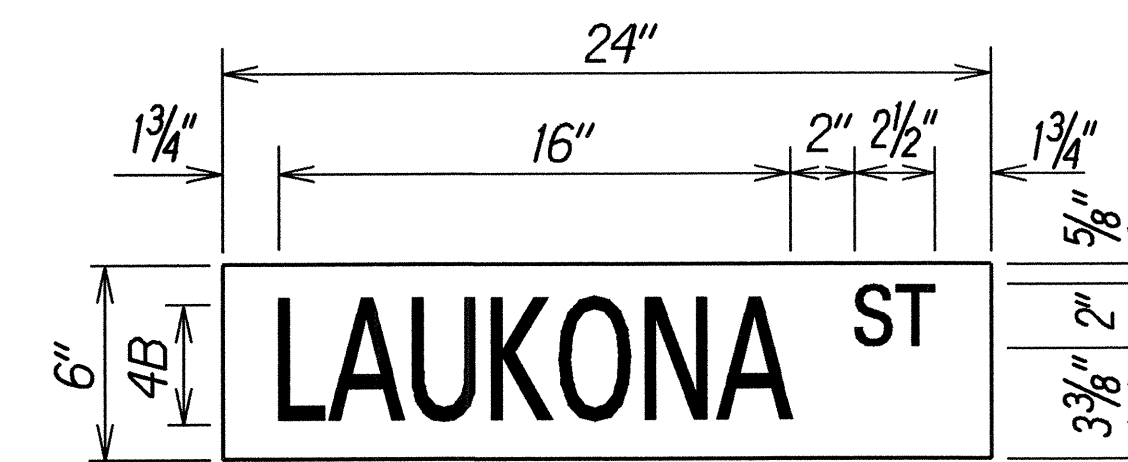


D3-1-5  
Scale: 2" = 1'-0"

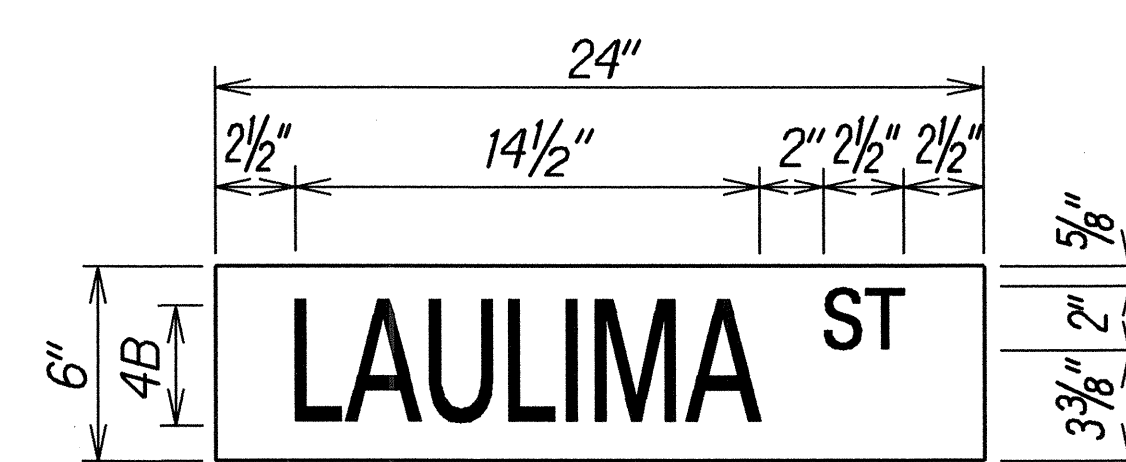

D3-1-6  
Scale: 2" = 1'-0"

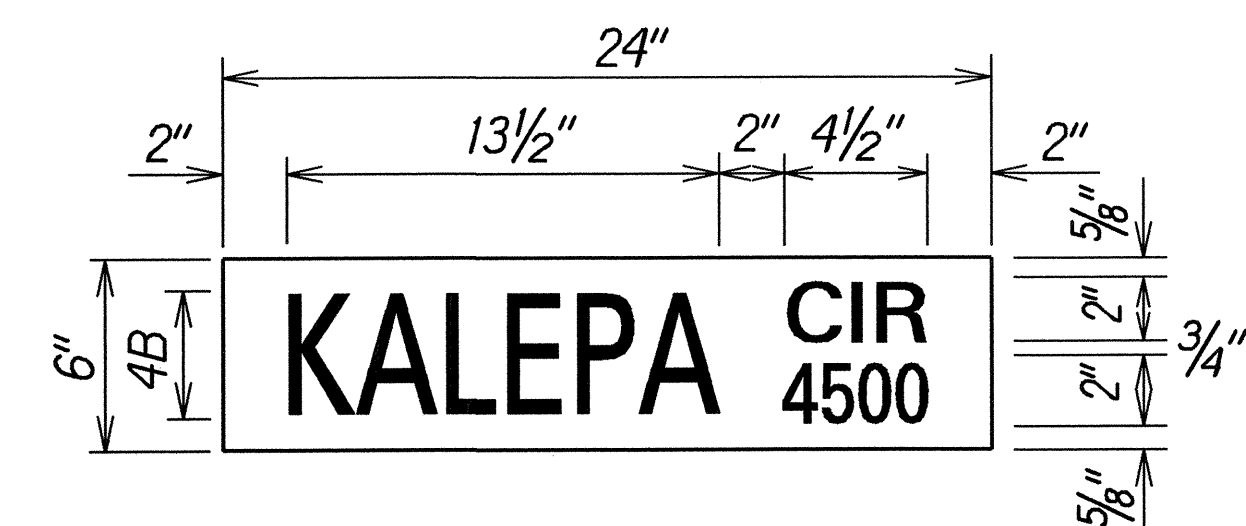

D3-1-7  
Scale: 2" = 1'-0"

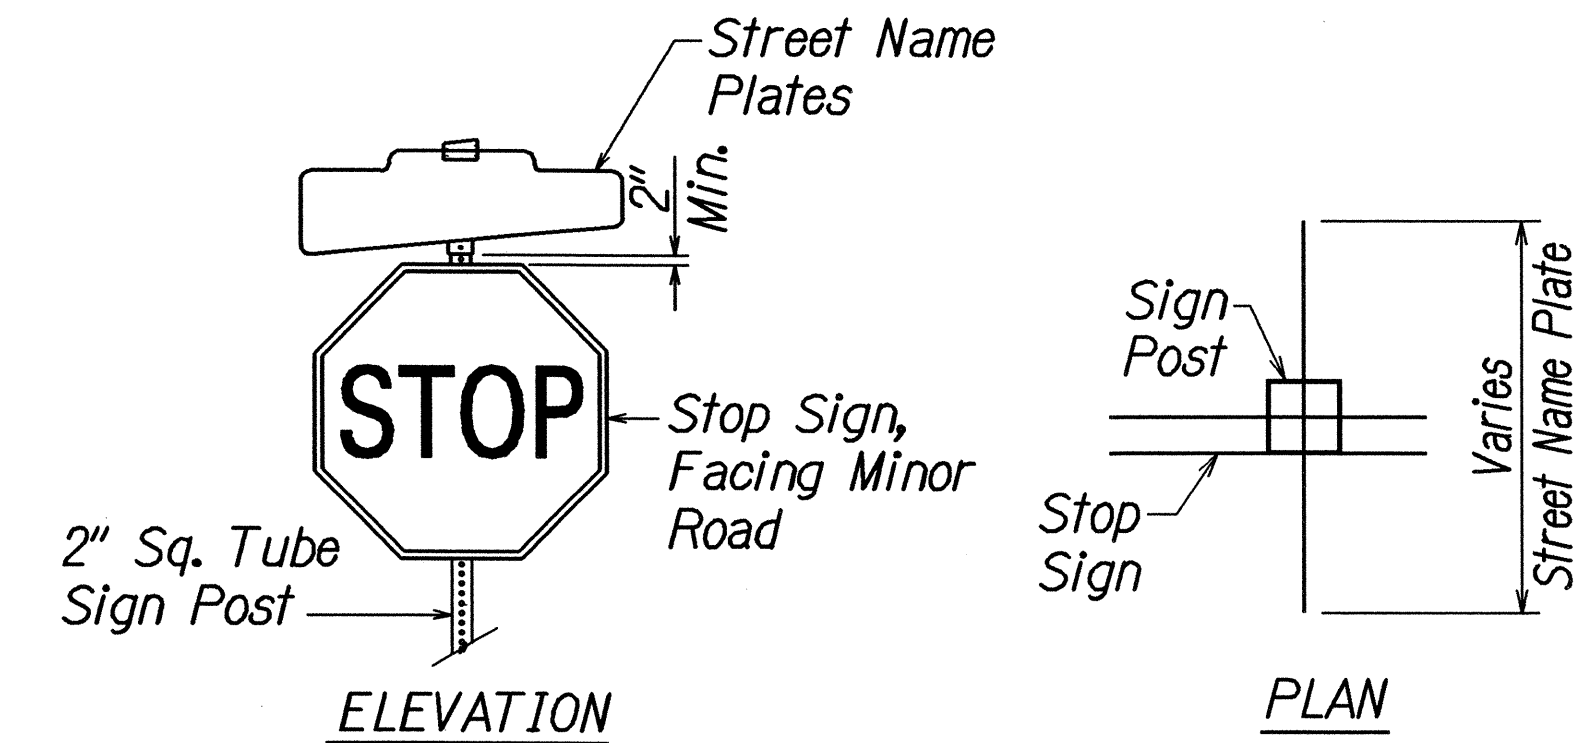

### STREET NAME AND STOP SIGN DETAILS

#### NOTES:

- Contractor shall provide the same message on the front and back side of the sign. Payment will not be made separately but shall be considered as one unit.
- All street name signs shall be mounted on the stop sign post unless otherwise as noted or shown on the plans.
- The accepted quantities of street name signs will be paid for at the contract unit price per each, complete in place. The contract unit price paid shall be full compensation for all necessary hardware, equipment, tools, labor, materials, and other incidentals for the installation of the new sign brackets.
- Reflective sheeting shall be Scotchlite reflective sheeting No. 3277, green, wide angle, flat top or approved equal. Letters shall be 4" silver Scotchlite No. 3270 or No. 2270, or approved equal.
- Removing and reinstalling existing Street Name Signs on Regulatory and Warning Sign Post shall not be paid for separately but shall be considered incidental to the various signing items.

ORIGINAL PLAN	DATE	2/07/04
DESIGNED BY		
CHECKED BY		
NOTED BY		
QUANTITIES BY		
CHECKED BY		

STATE OF HAWAII  
DEPARTMENT OF TRANSPORTATION  
HIGHWAYS DIVISION

**SIGN DETAILS**

**KUHIO HIGHWAY RESURFACING**

**Vicinity of Hanamaulu**

**Project No. 56A-01-04M**

Scale: As Shown                      Date: June 2004

SHEET No. 2 OF 2 SHEETS