
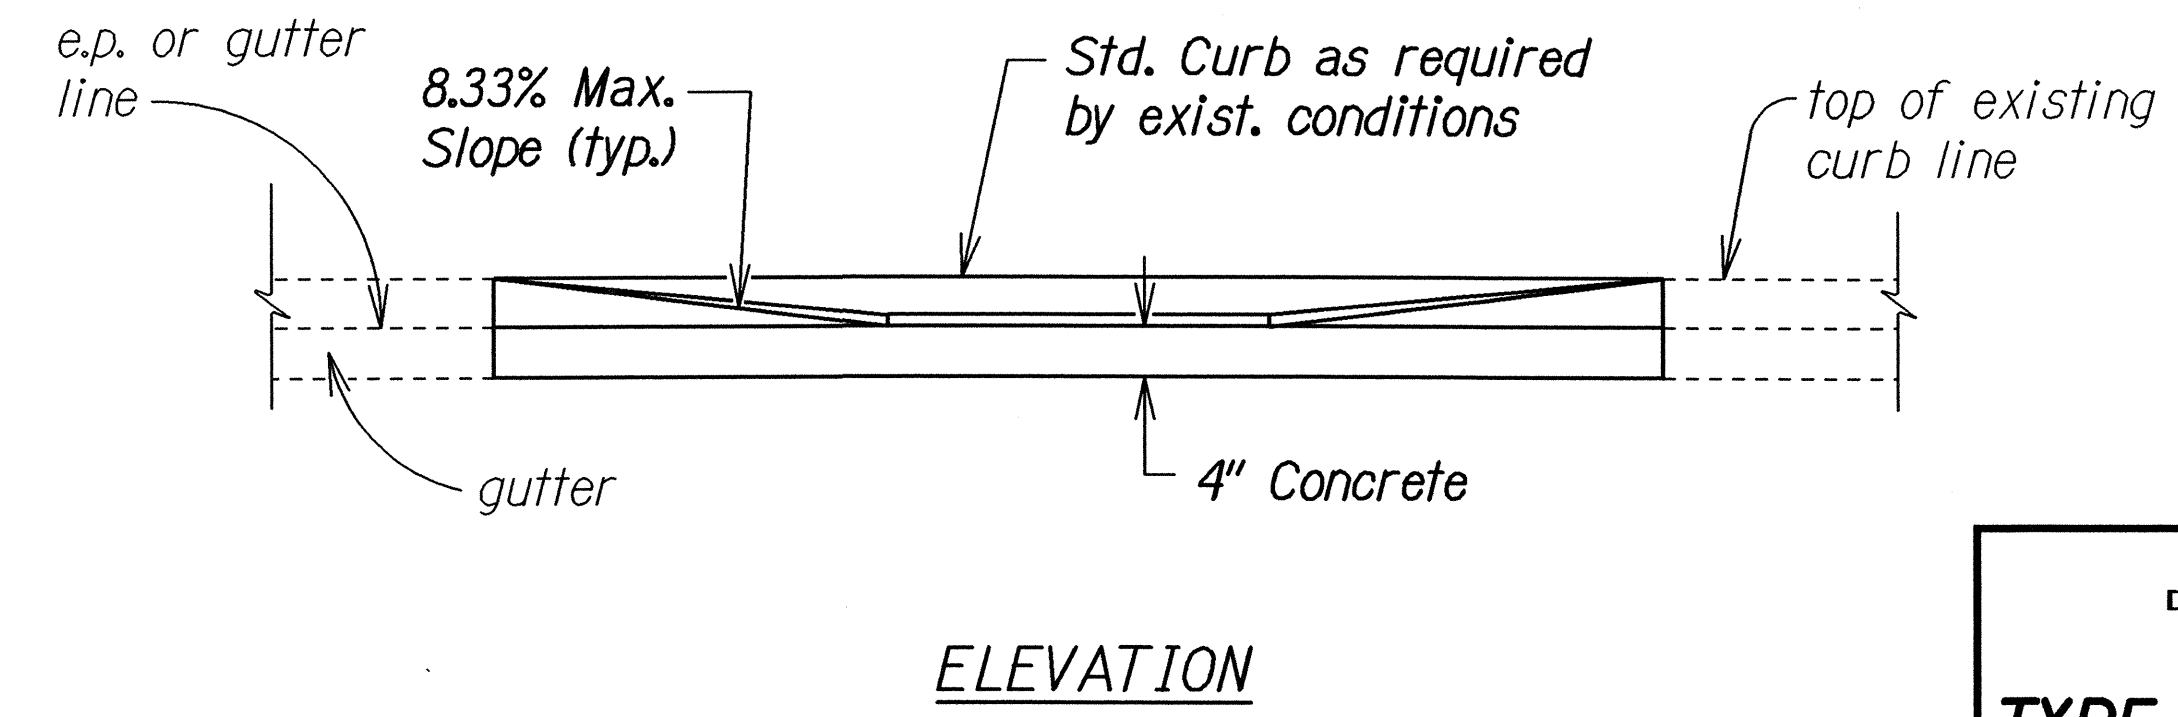
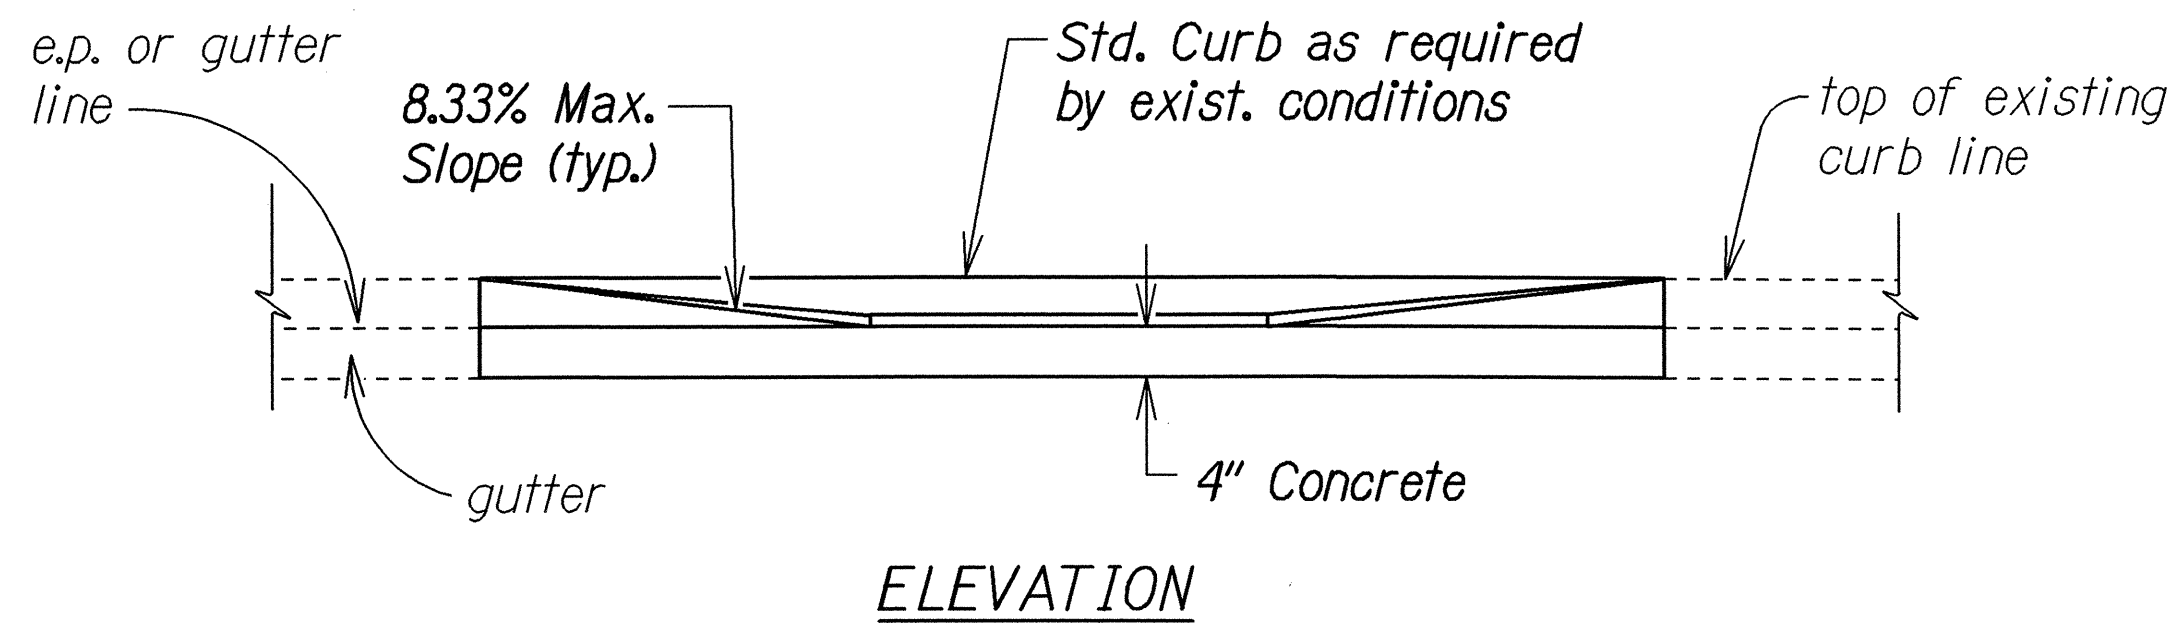
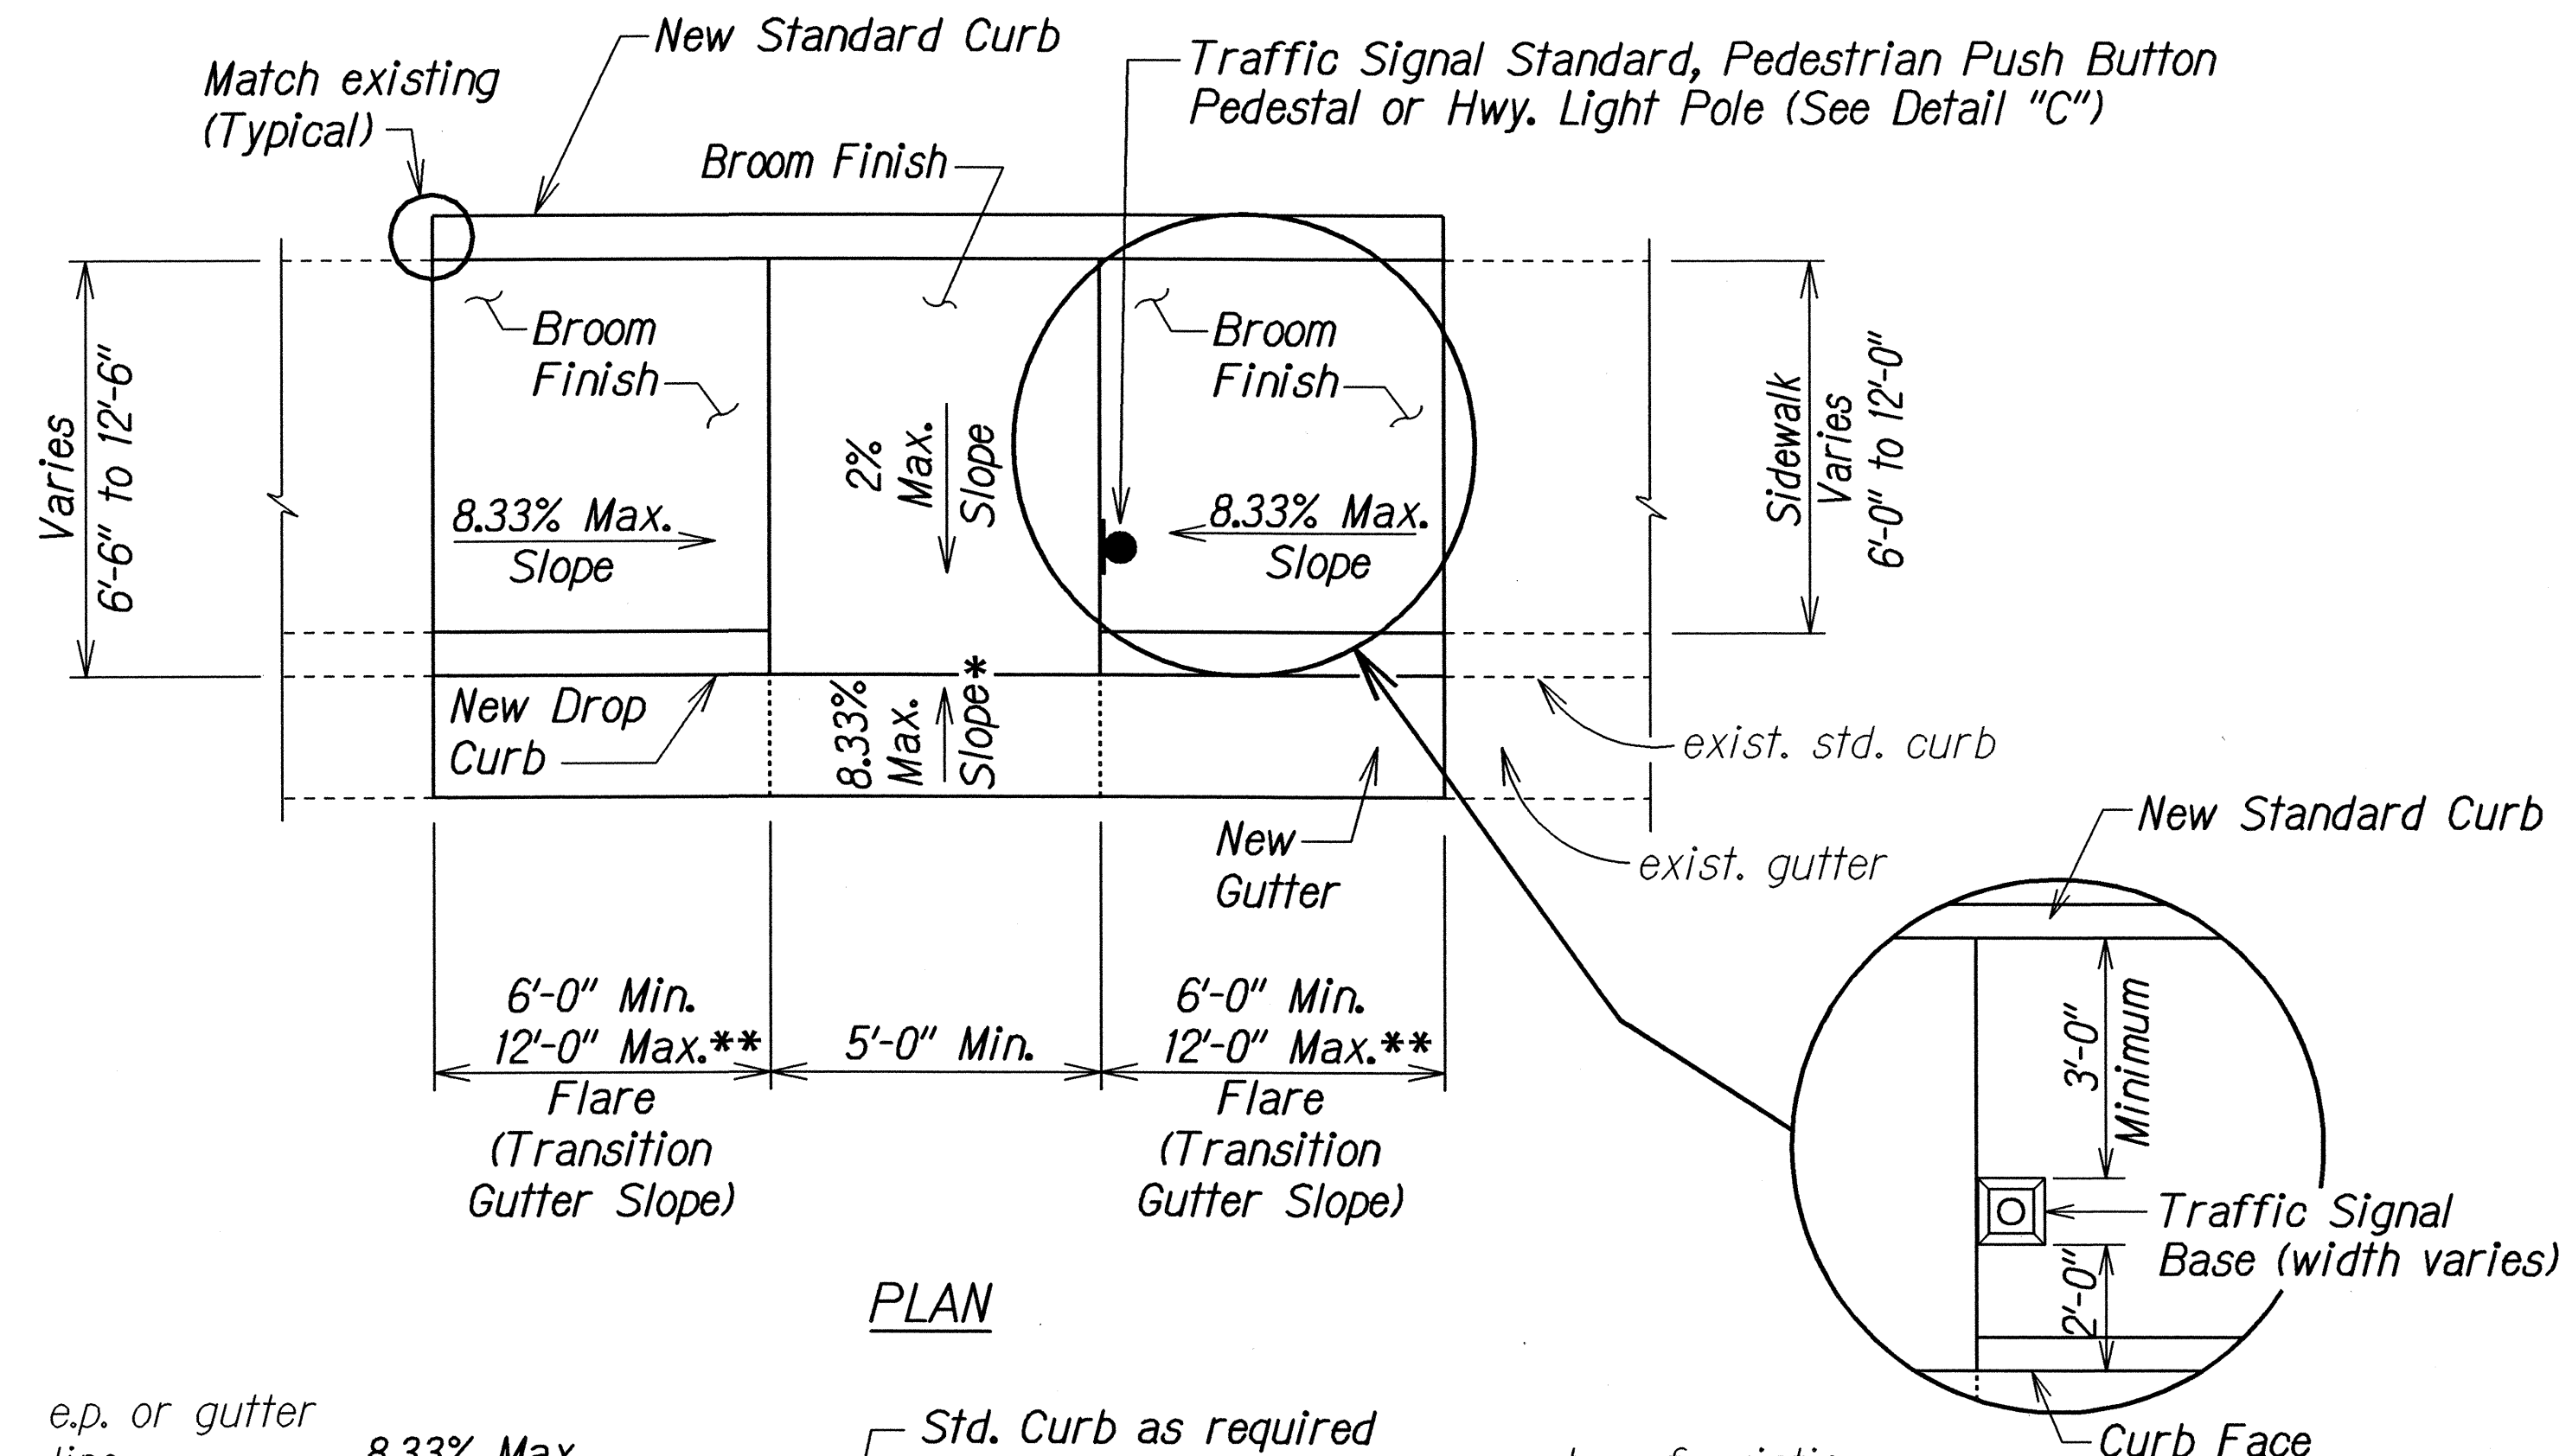
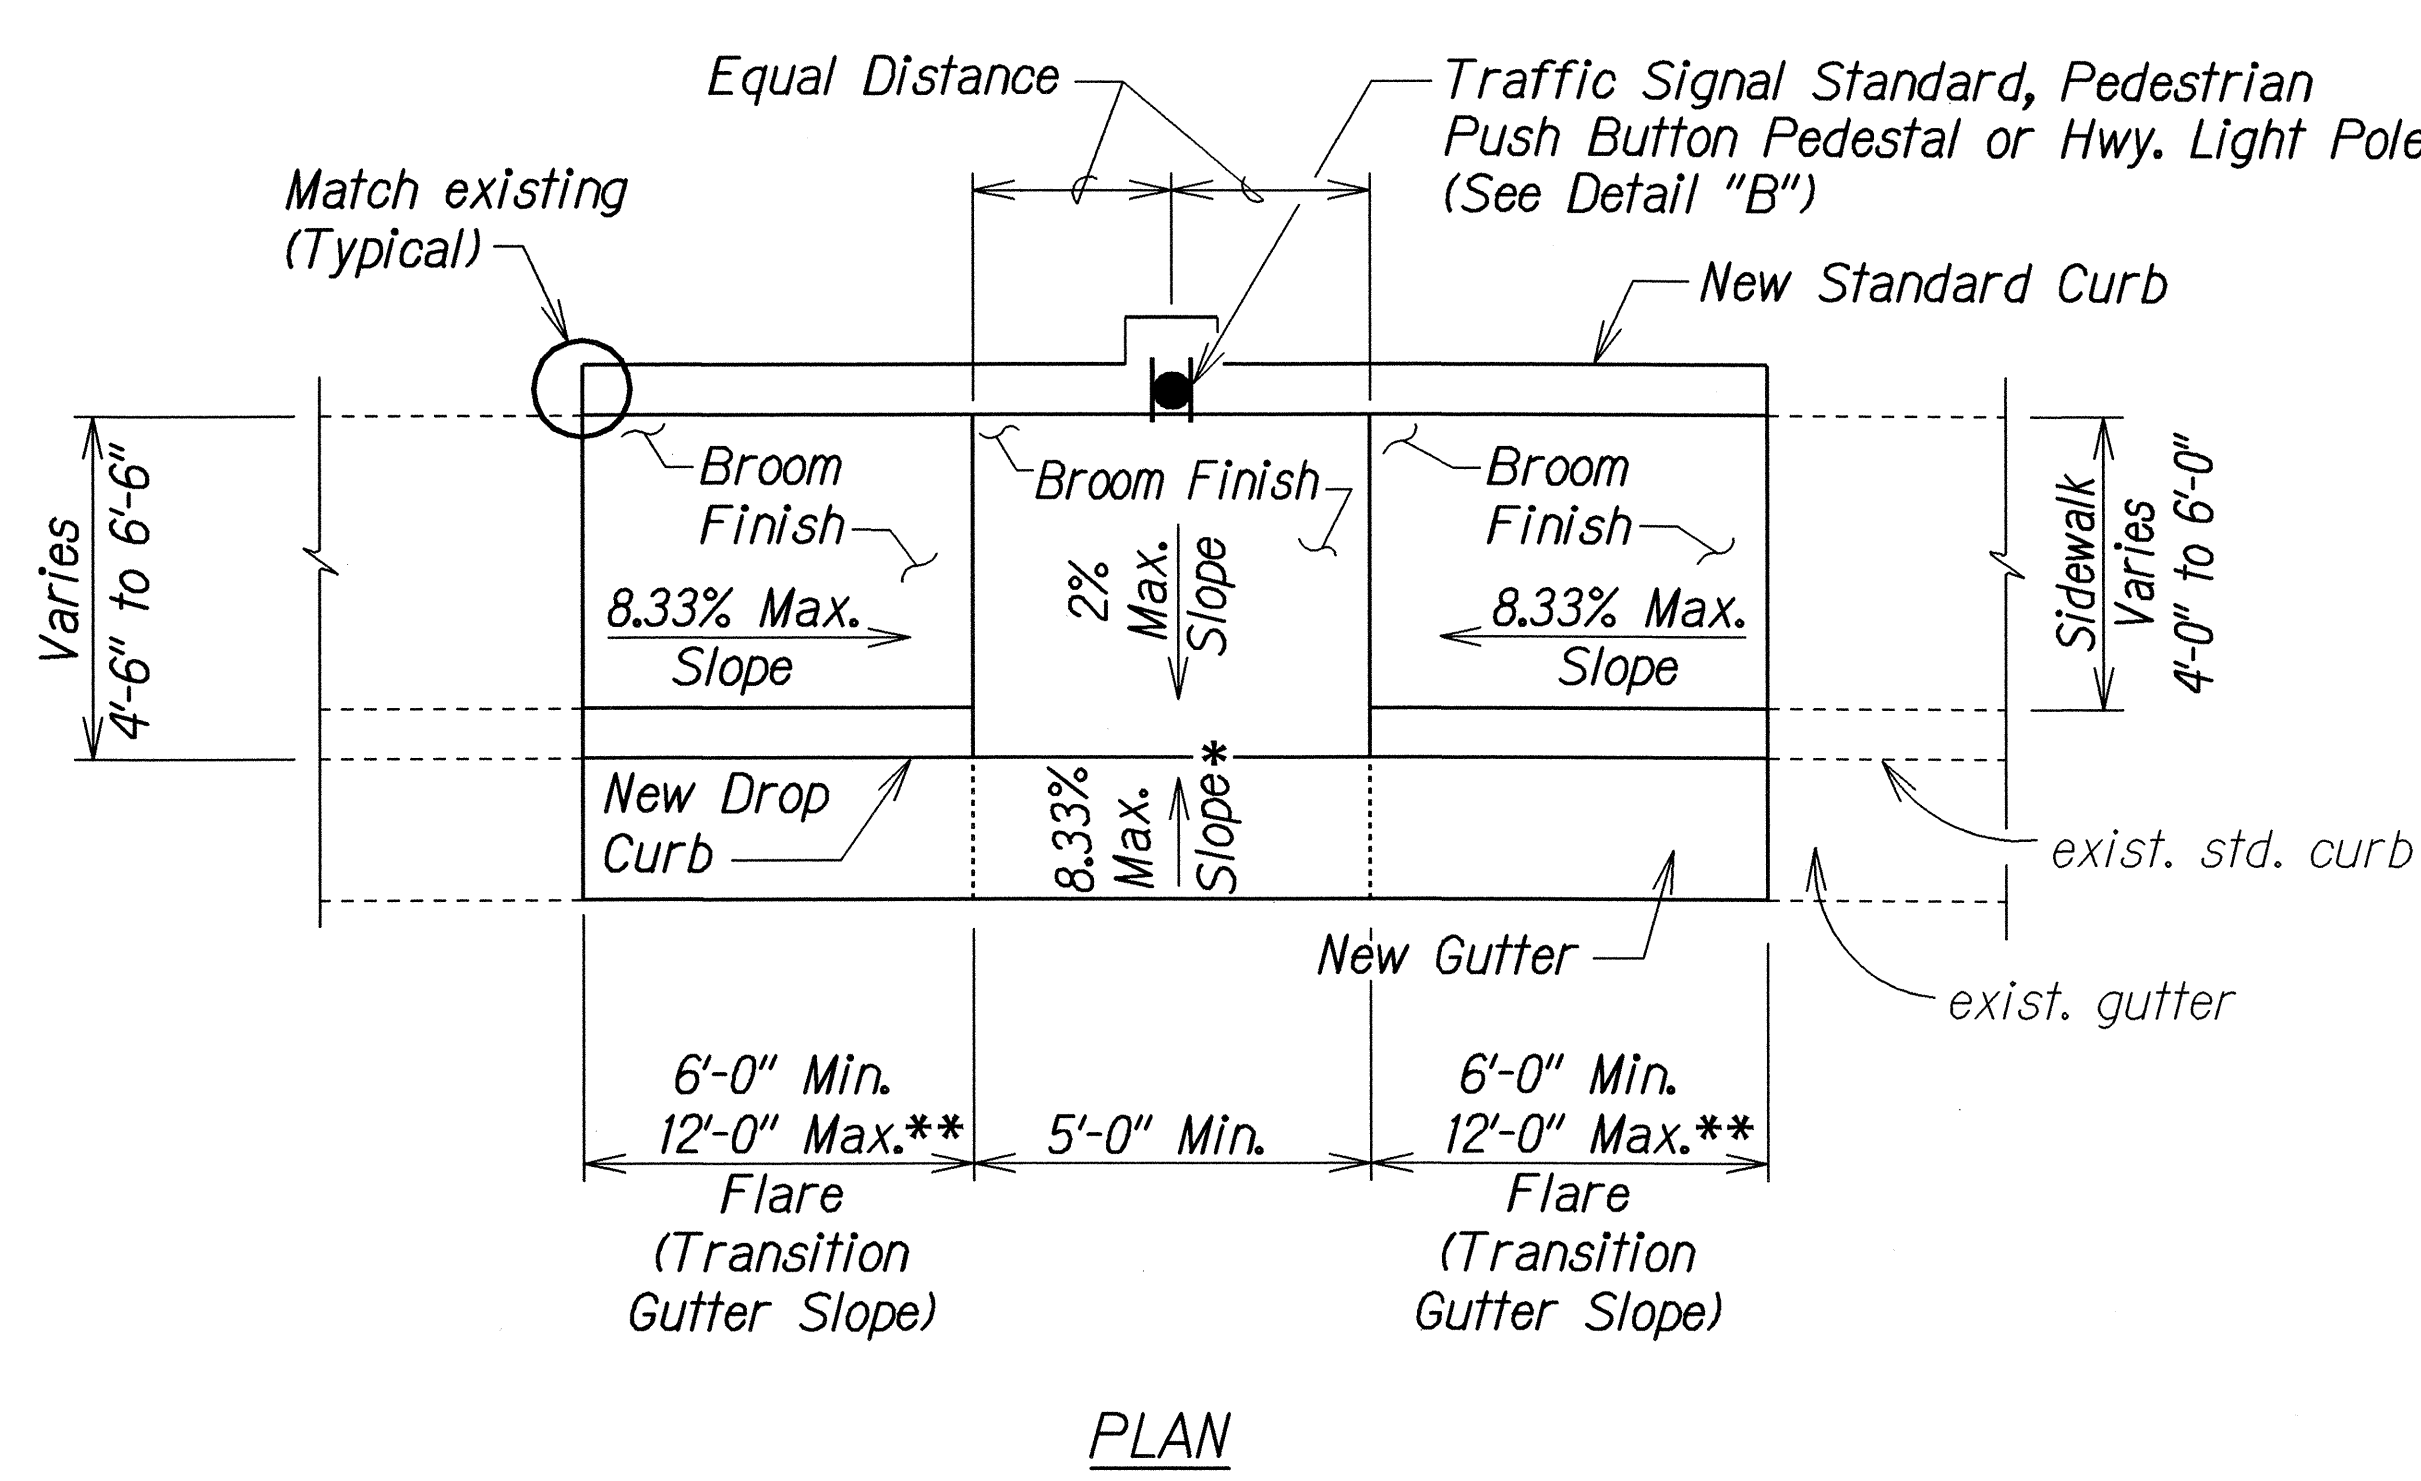
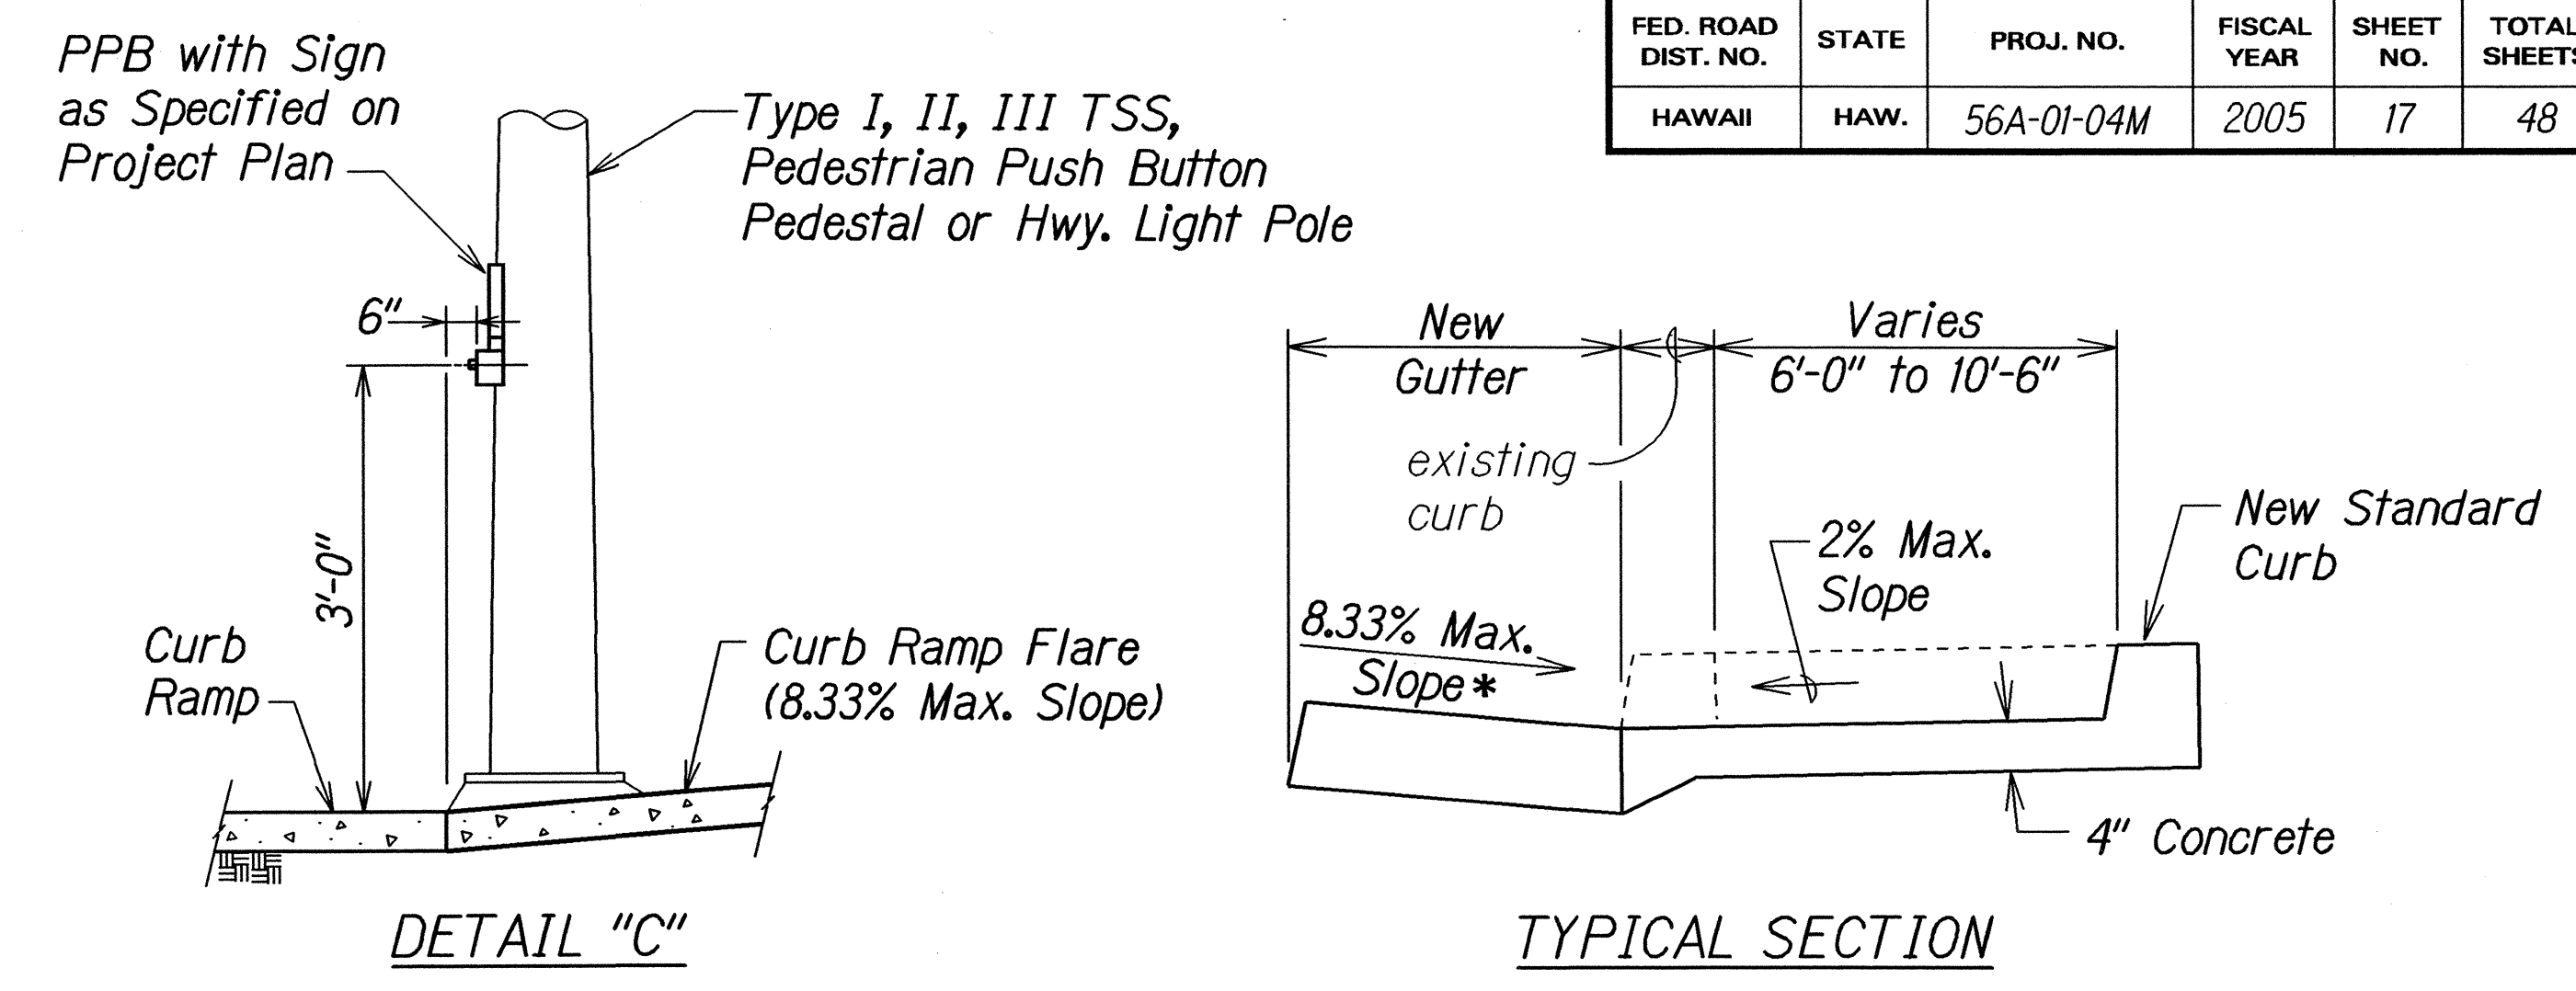


FED. ROAD DIST. NO.	STATE	PROJ. NO.	FISCAL YEAR	SHEET NO.	TOTAL SHEETS
HAWAII	HAW.	56A-01-04M	2005	17	48

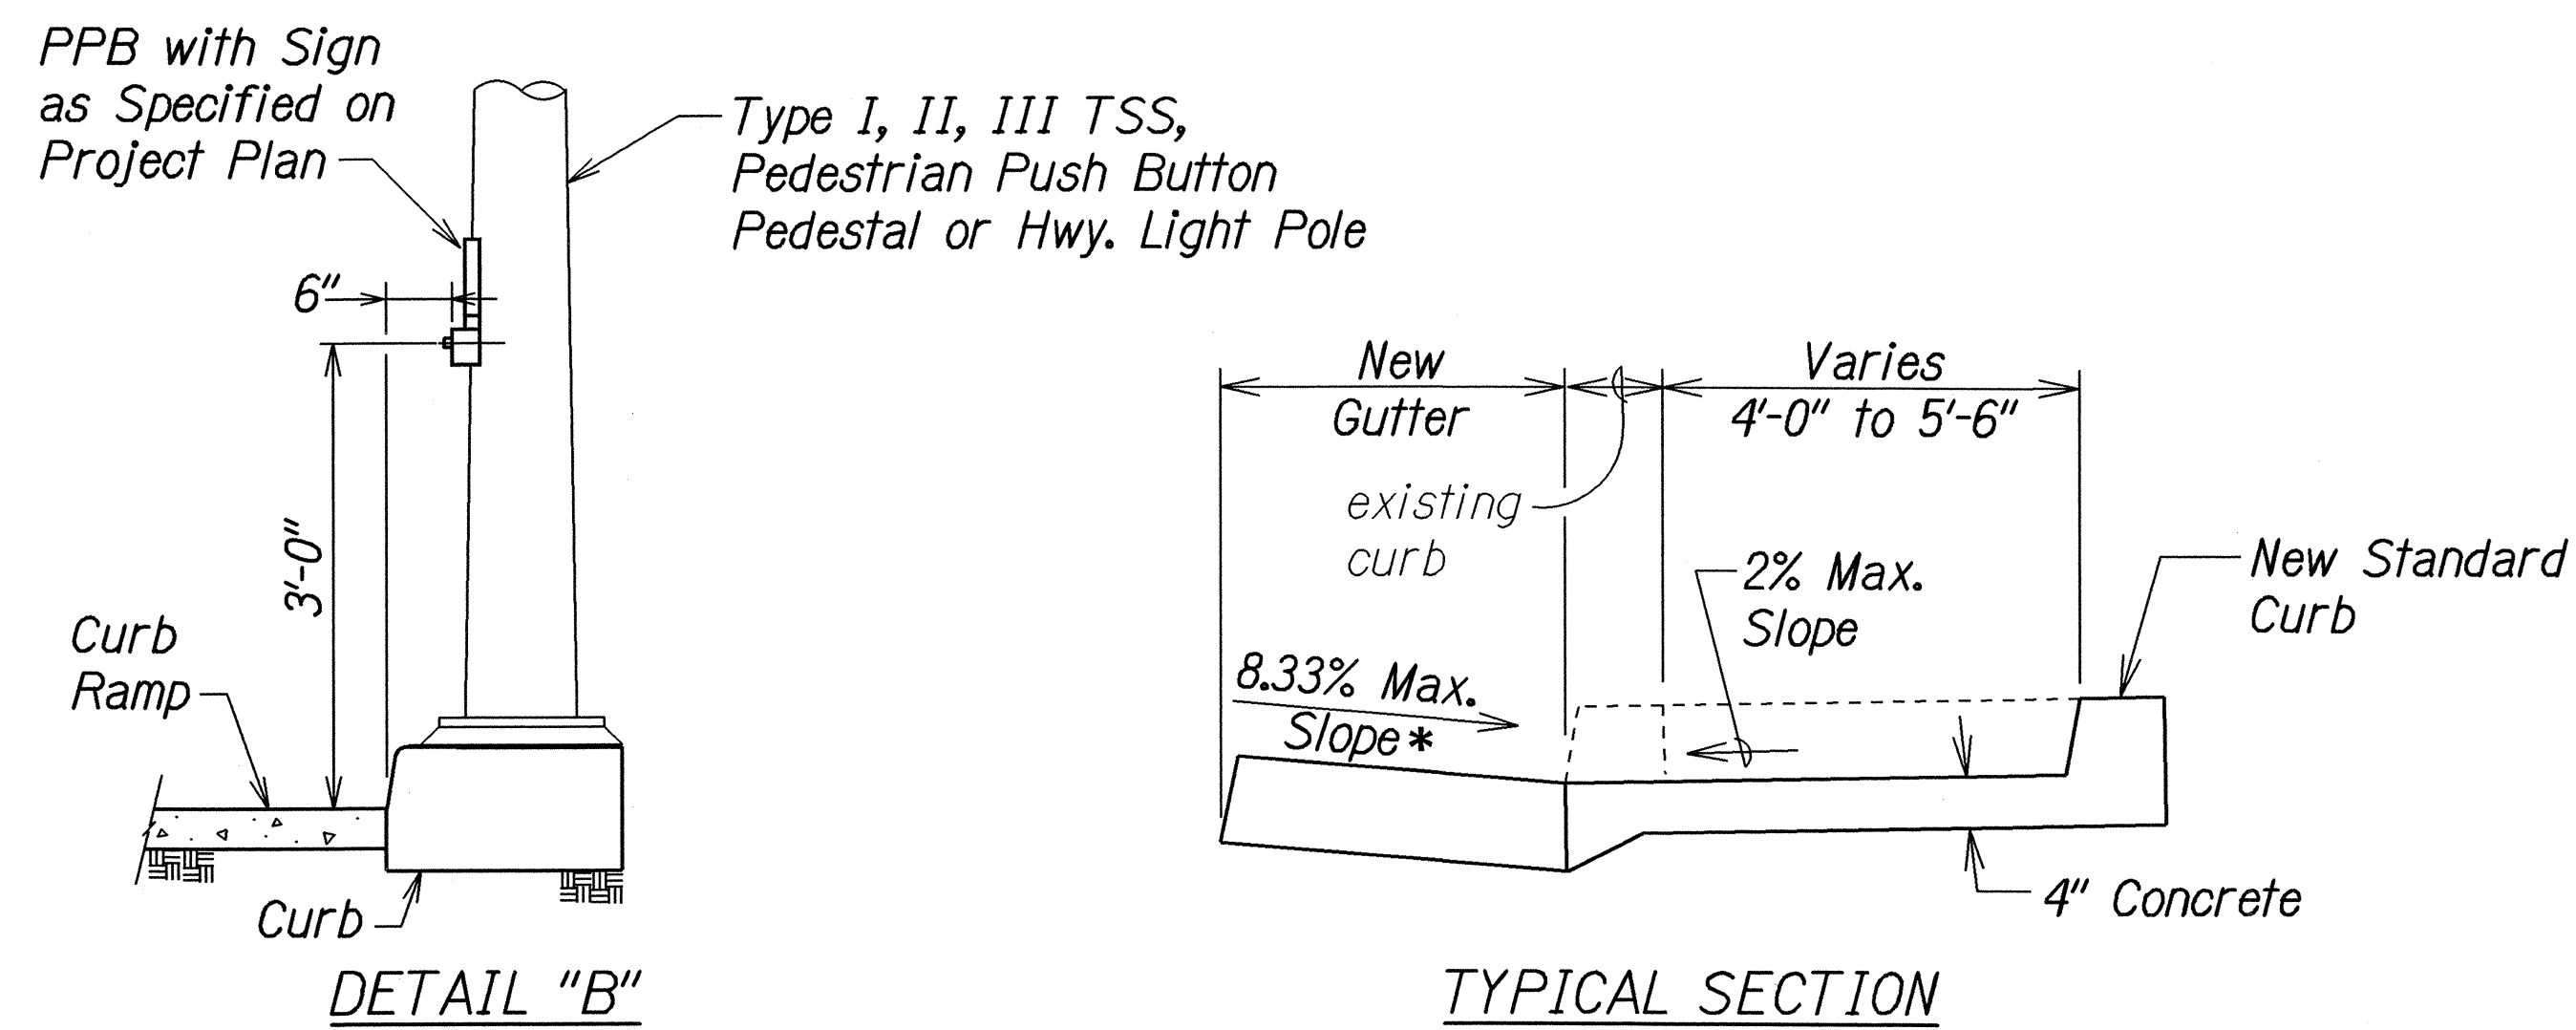

CURB RAMP - TYPE "B"
 SIDEWALK WIDTH 4'-0" OR GREATER
 BUT LESS THAN 6'-0" WIDTH

CURB RAMP - TYPE "B" MODIFIED
 SIDEWALK WIDTH 6'-0" OR GREATER
 BUT LESS THAN 12'-0" WIDTH

* See Curb Ramp and Sidewalk Note No. 9
 ** The slope of the ramp shall take precedence over the length of the ramp. If the maximum slope of a ramp cannot be met within a length of 12 feet, then the slope of the ramp shall be set when the length of the ramp is set at the maximum of 12 feet.

STATE OF HAWAII
 DEPARTMENT OF TRANSPORTATION
 HIGHWAYS DIVISION

TYPE "B" CURB RAMP DETAILS


KUHIO HIGHWAY RESURFACING
 Vicinity of Hanamaulu
 Project No. 56A-01-04M

Not to Scale Date: June 2004


SHEET No. 2 OF 4 SHEETS

ORIGINAL PLAN
 SURVEY PLOTTED BY
 DRAWN BY
 NOTE BOOK
 CHECKED BY

FED. ROAD DIST. NO.	STATE	PROJ. NO.	FISCAL YEAR	SHEET NO.	TOTAL SHEETS
HAWAII	HAW.	56A-01-04M	2005	18	48

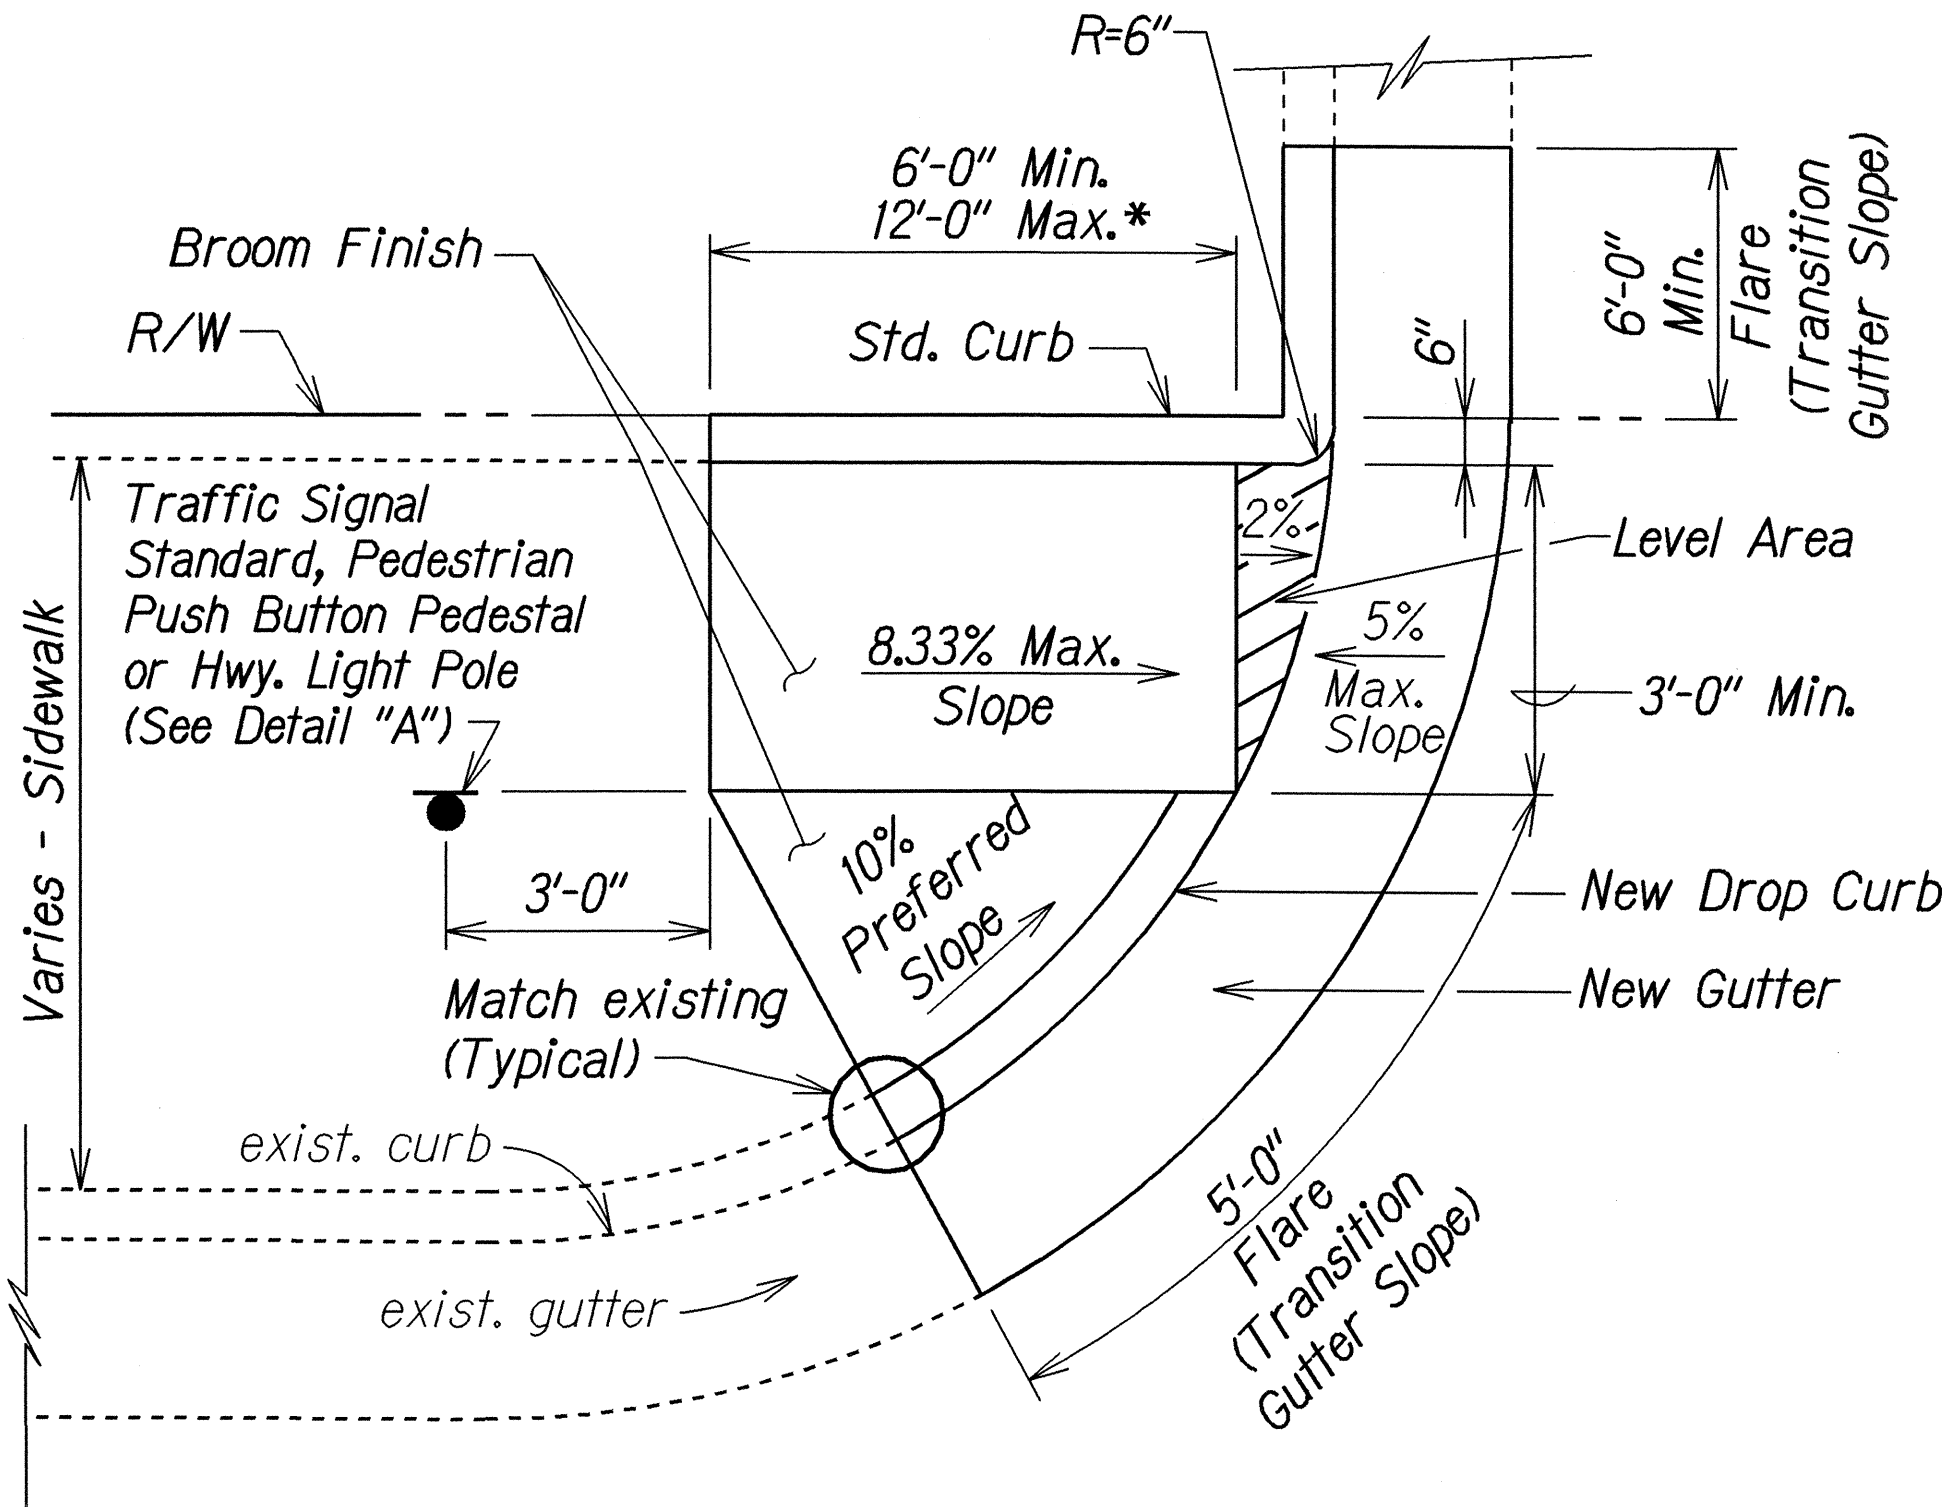


CURB RAMP - TYPE "D"

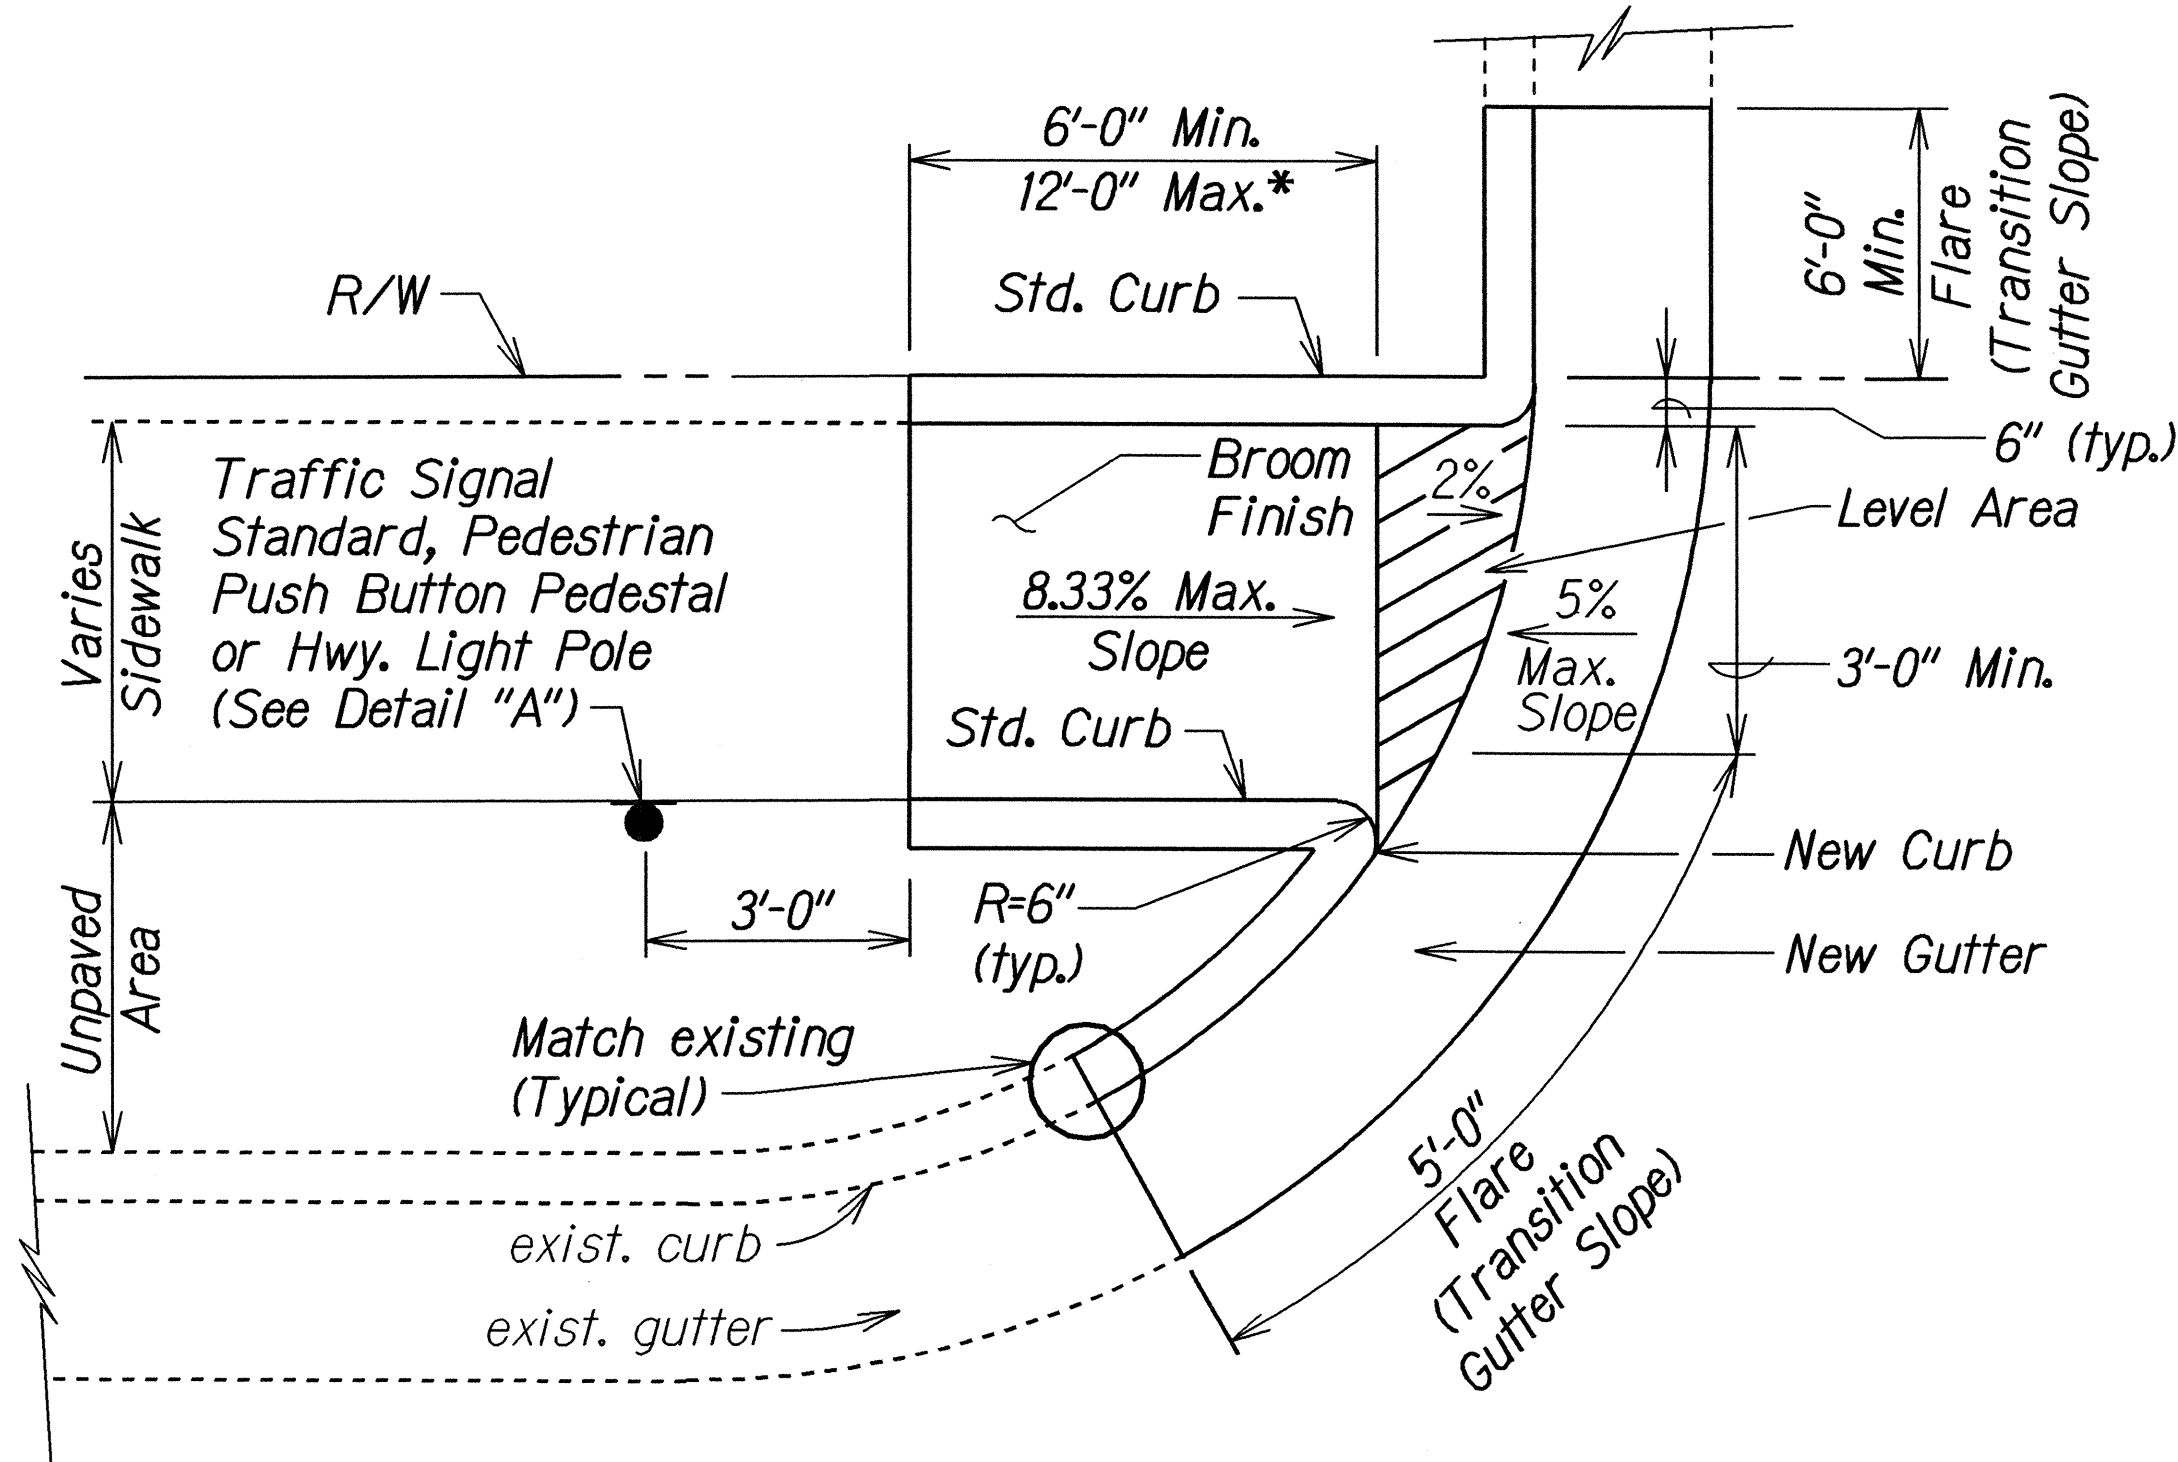

CURB RAMP - TYPE "D" MODIFIED

* The slope of the ramp shall take precedence over the length of the ramp. If the maximum slope of a ramp cannot be met within a length of 12 feet, then the slope of the ramp shall be set when the length of the ramp is set at the maximum of 12 feet.

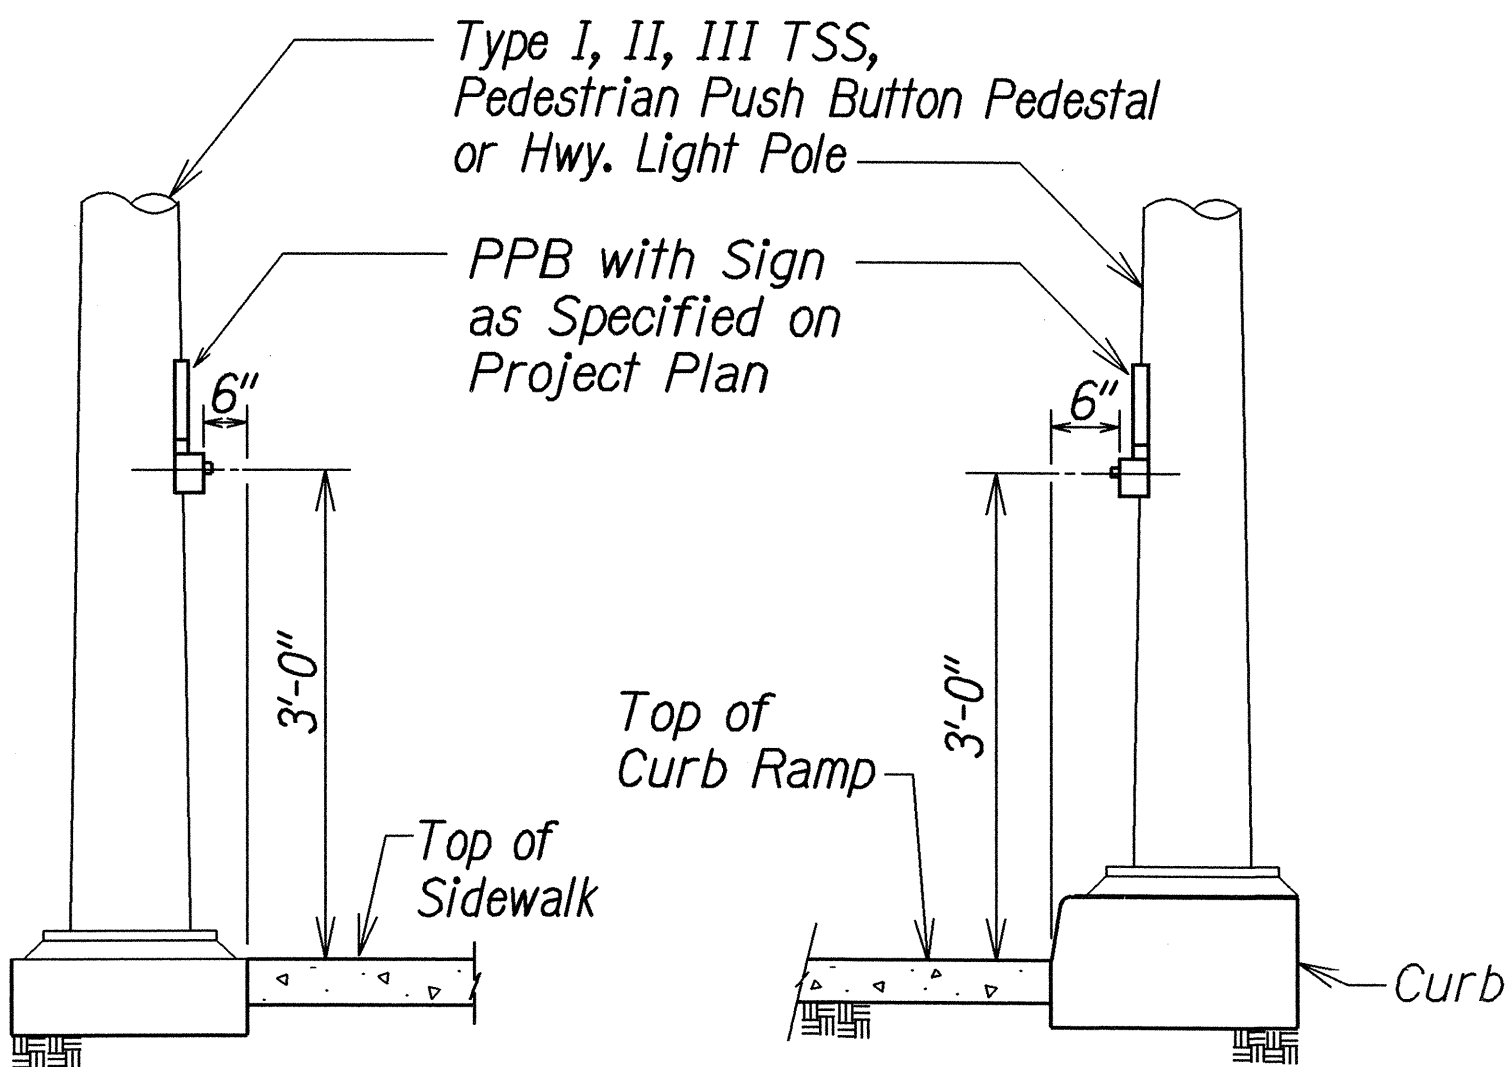

DETAIL "A"

DETAIL "B"

ORIGINAL PLAN	SURVEY PLOTTED BY	DATE
DRAWN BY		2/27/04
CHECKED BY		
NOTE BOOK		
REVISION		
QUANTITIES BY		
CHECKED BY		

STATE OF HAWAII
DEPARTMENT OF TRANSPORTATION
HIGHWAYS DIVISION

TYPE "D" CURB RAMP DETAILS
KUHIO HIGHWAY RESURFACING
Vicinity of Hanamaulu
Project No. 56A-01-04M

Not to Scale
Date: June 2004

SHEET No. 3 OF 4 SHEETS

