


FED. ROAD DIST. NO.	STATE	FED. AID PROJ. NO.	FISCAL YEAR	SHEET NO.	TOTAL SHEETS
HAWAII	HAW.	STP-056-1(49)	2006	18	31

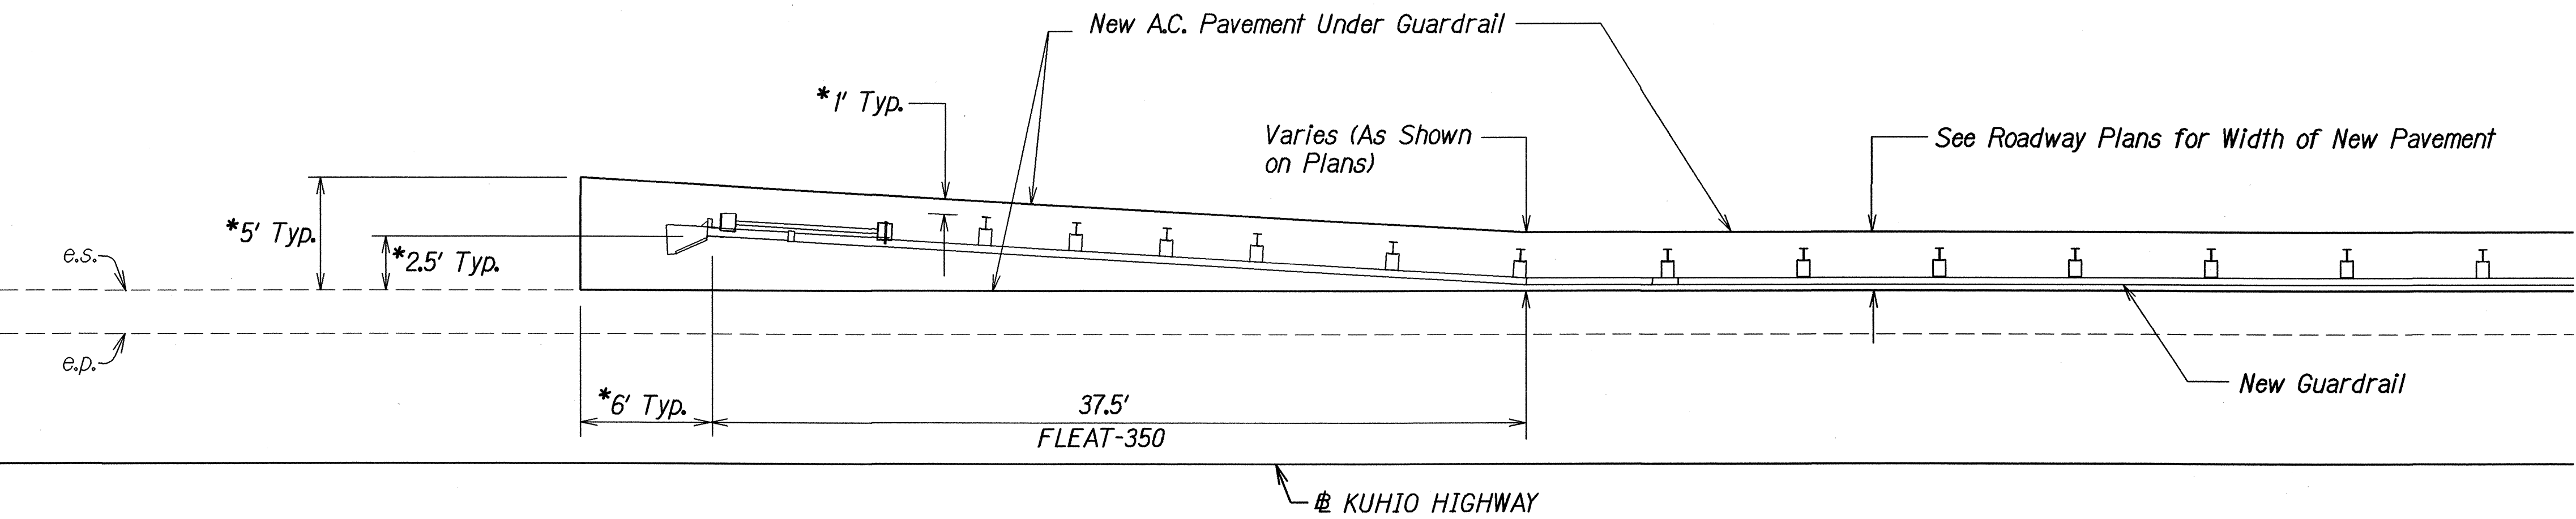

\*Unless Noted Otherwise On Plans

**DETAIL**  
**A.C. PAVEMENT UNDER FLEAT-350**  
 Scale: 1" = 5'

ORIGINAL PLAN	SURVEY PLOTTED BY	DATE
NOTE BOOK	DRAWN BY	11
DESIGNED BY	CHECKED BY	
QUANTITIES BY		
CHECKED BY		

STATE OF HAWAII  
DEPARTMENT OF TRANSPORTATION  
HIGHWAYS DIVISION

**A.C. PAVEMENT UNDER FLEAT-350**  
**KUHIO HIGHWAY**  
**Guardrail and Shoulder Improvements**  
**at Various Locations**  
**Fed. Aid Project No. STP-056-1(49)**  
Scale: As Shown
Date: Oct. 2005