




FED. ROAD DIST. NO.	STATE	PROJ. NO.	FISCAL YEAR	SHEET NO.	TOTAL SHEETS
HAWAII	HAW.	04-23-0068.2	1990		

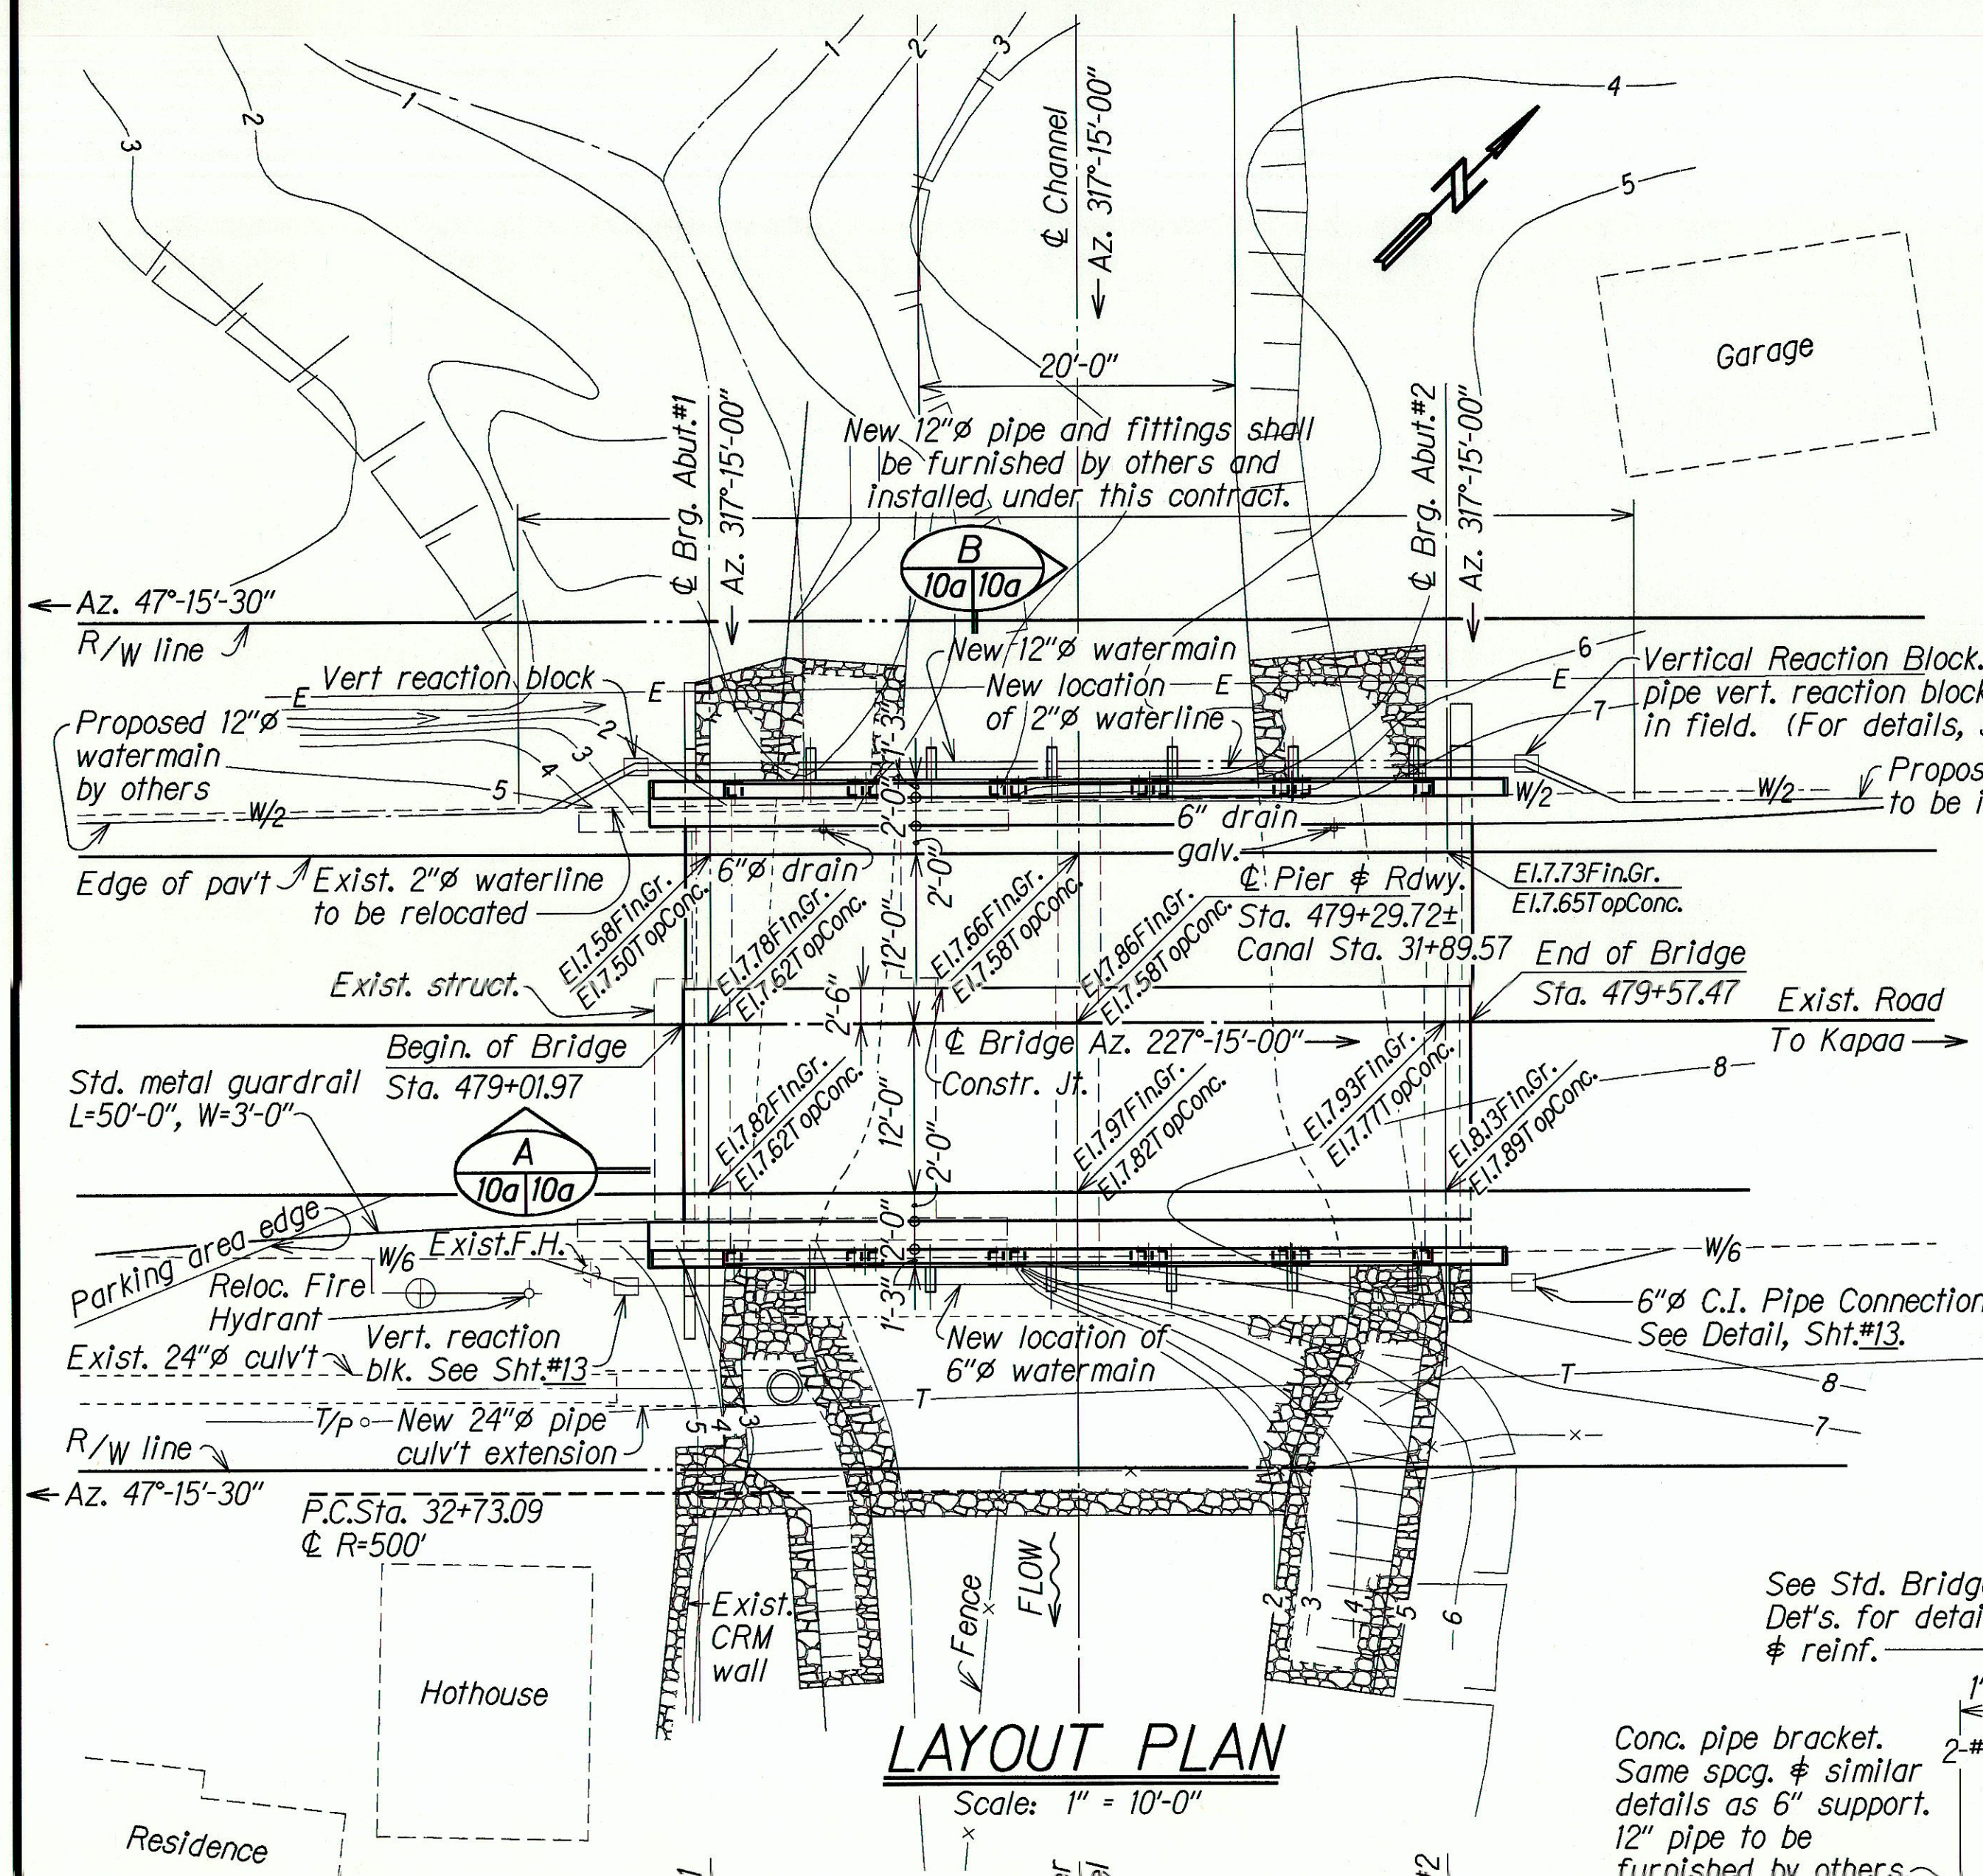

Note: Exact location of bridge to be verified by the Resident Engineer.

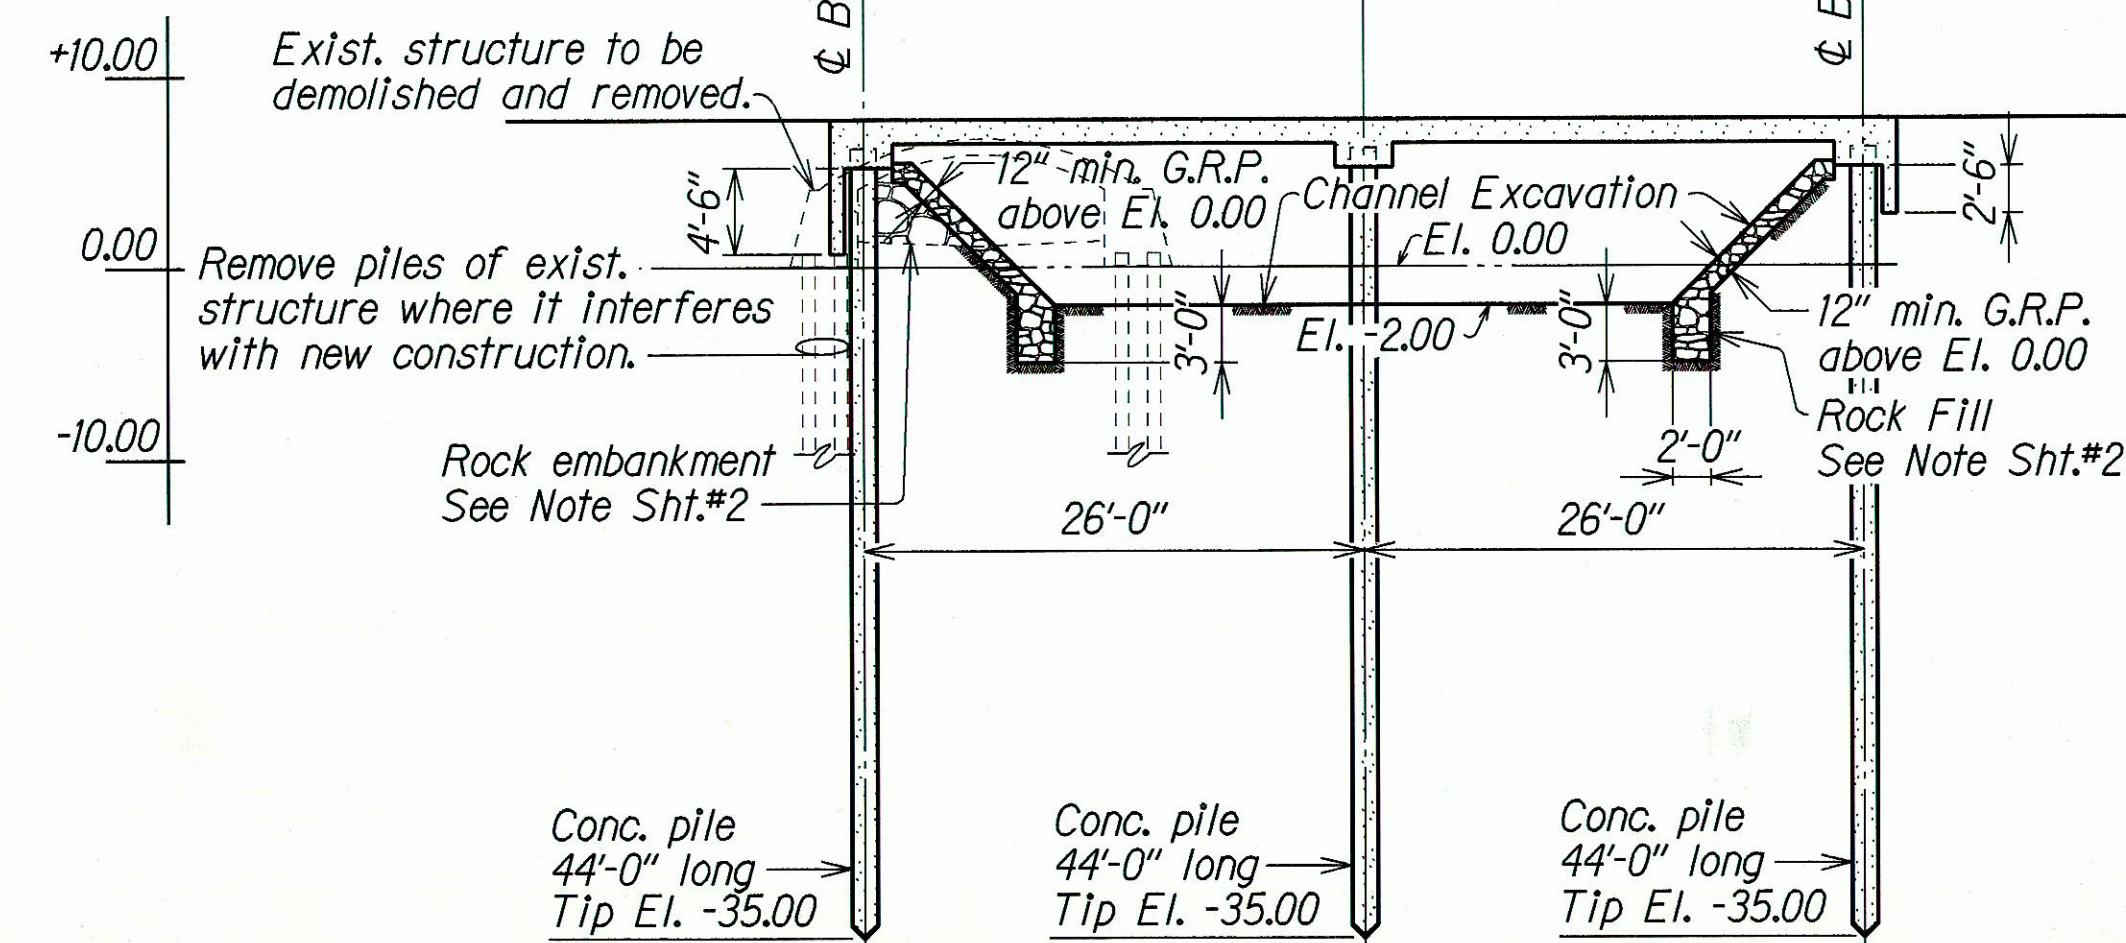

LONGITUDINAL SECTION @ 4' ROADWAY
Scale: 1" = 10'-0"

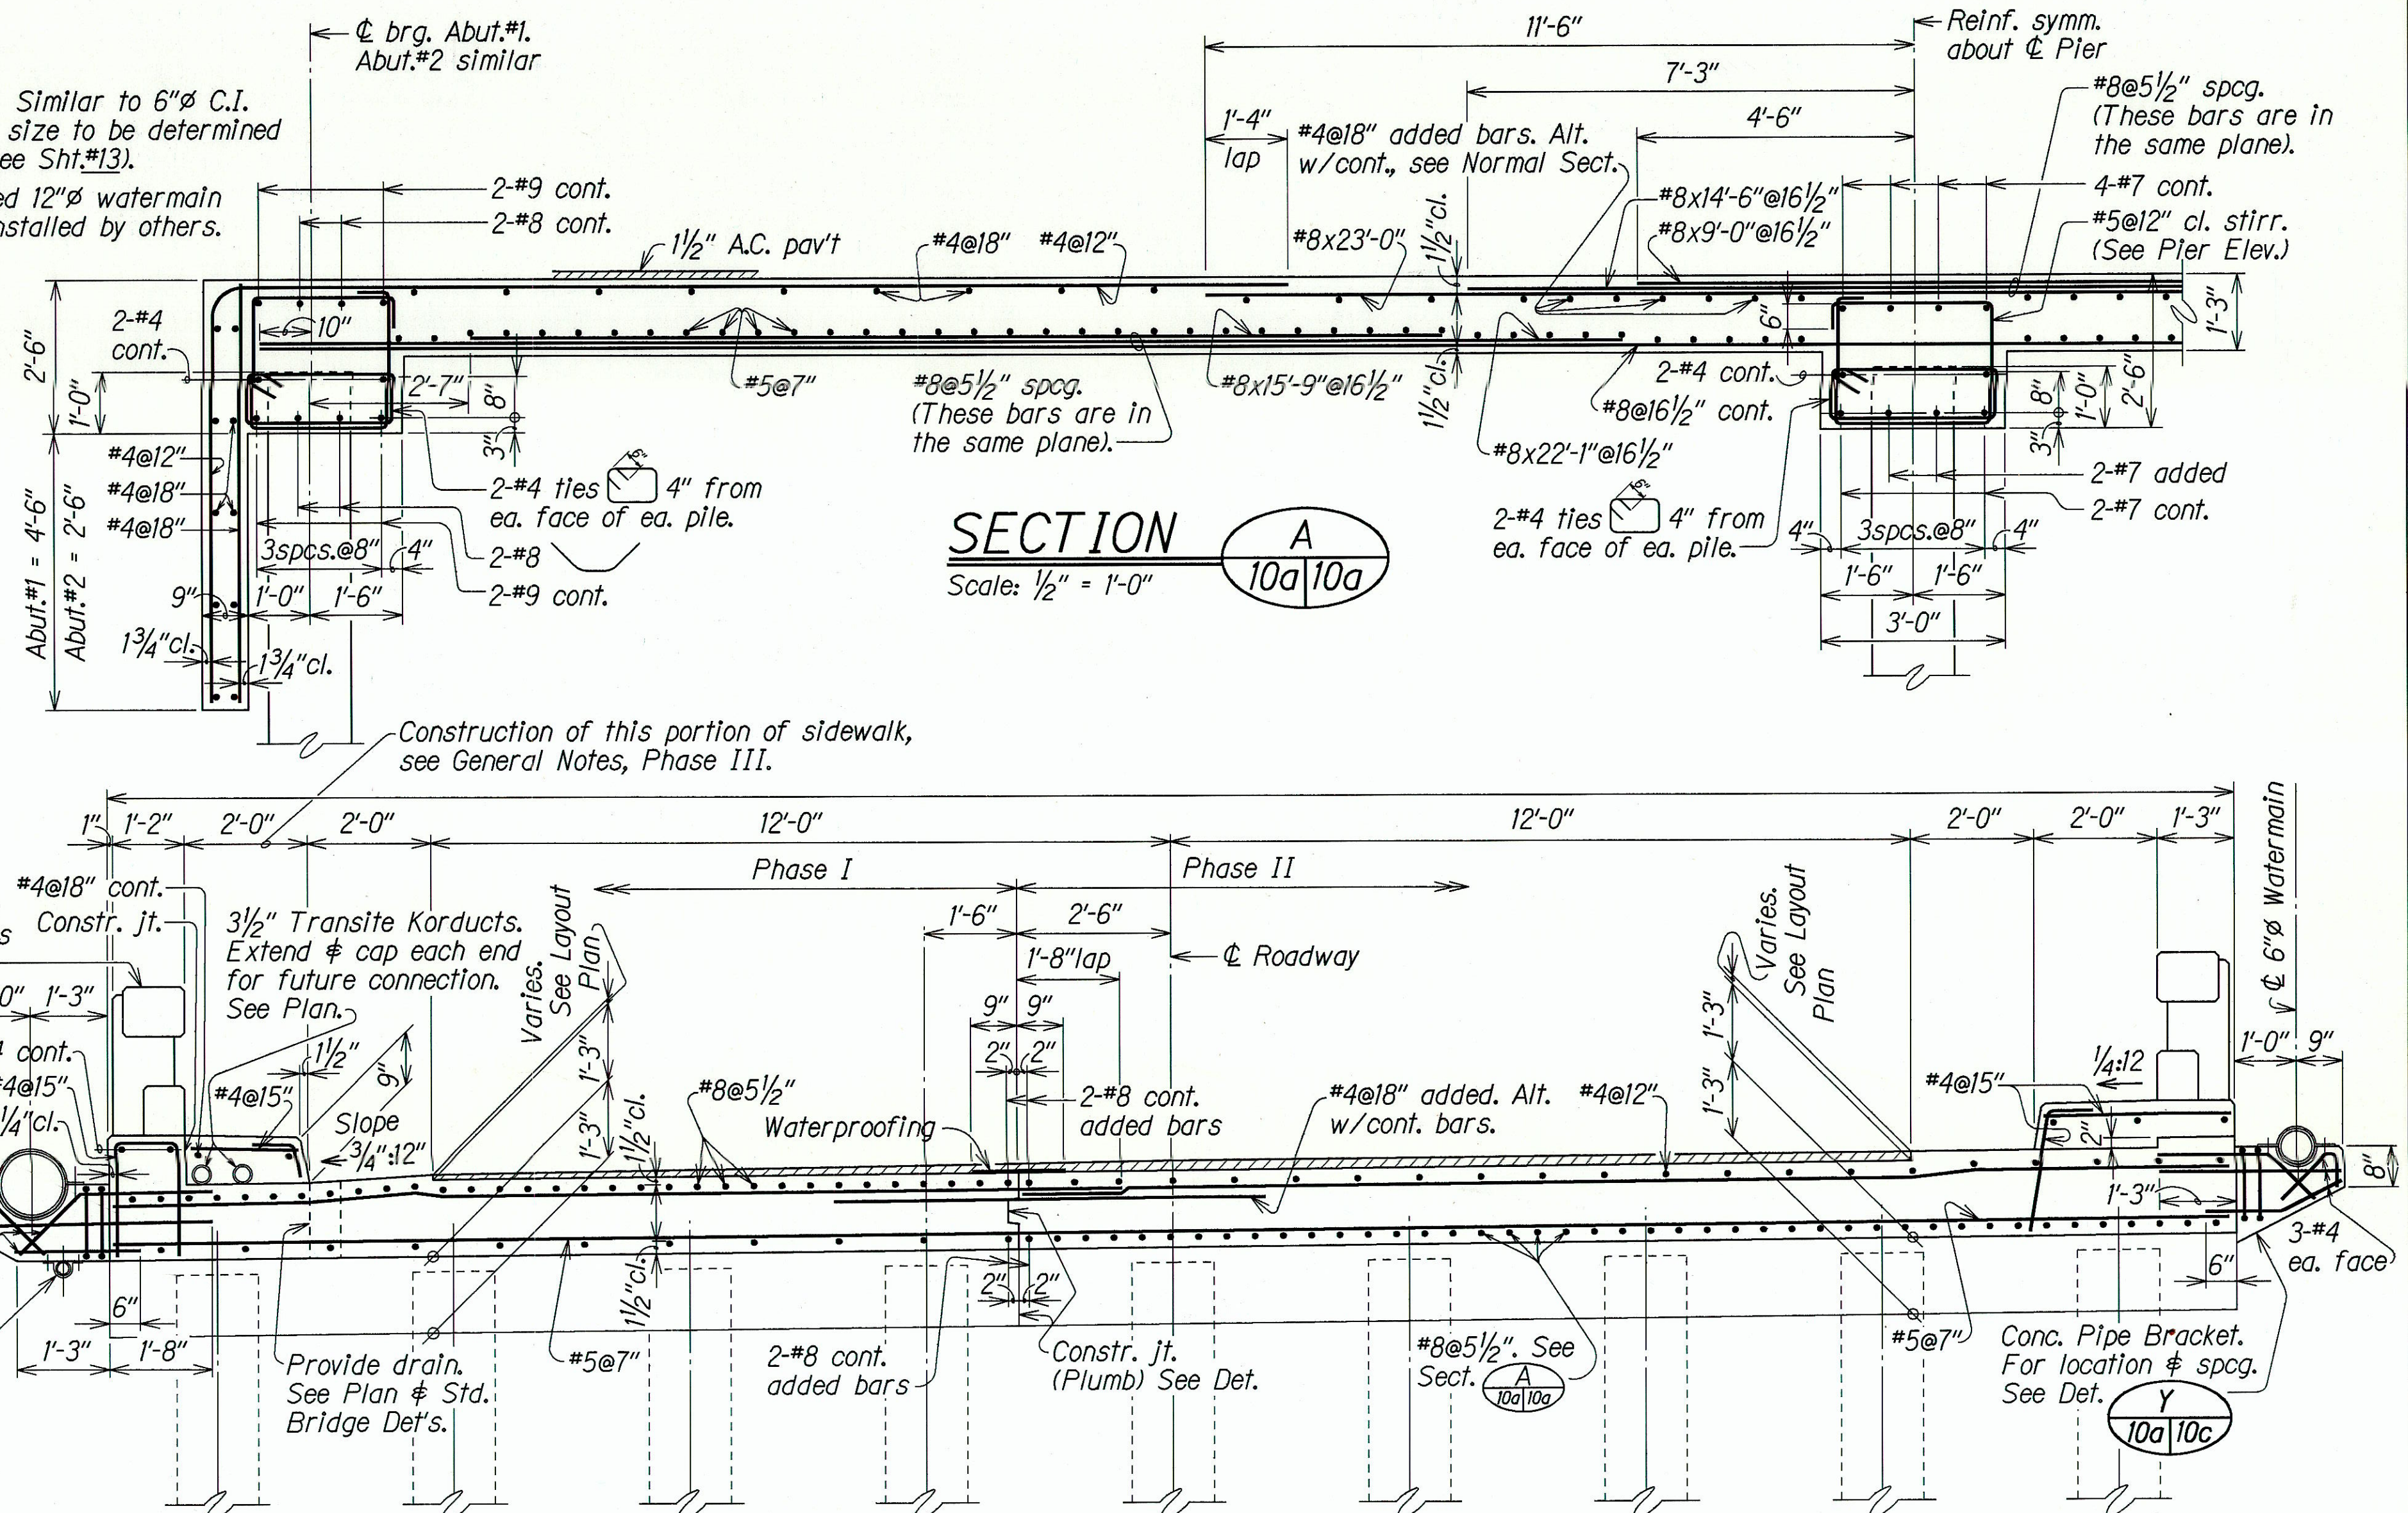

NORMAL SECTION

Scale: $\frac{1}{2}'' = 1'-0''$



NOTE: (REPRODUCED SHIT)
THIS DRAWING HAS NOT BEEN
CHECKED FOR ACCURACY
SAM YONG

ADVANCE PRINTS
SUBJECT TO CHANGE

JUN 21 1990

THIS DRAWING

STATE OF HAWAII
DEPARTMENT OF TRANSPORTATION
HIGHWAYS DIVISION

LAYOUT PLAN, LONGITUDINAL SECTION
AT C ROADWAY & NORMAL SECTIONS
WAIPOULI CANAL BRIDGE--STA. 31+89.57
CONSTRUCTION OF CANALS AT WAIPOULI,
KAWAII, HAWAII
Proj. No. 04-23-00682

Scale: As Noted

Date: 1962

SHEET No. 100 OF SHEETS