



| FED. ROAD<br>DIST. NO. | STATE | PROJ. NO.    | FISCAL<br>YEAR | SHEET<br>NO. | TOTAL<br>SHEETS |
|------------------------|-------|--------------|----------------|--------------|-----------------|
| HAWAII                 | HAW.  | 04-23-0068.2 | 1990           |              |                 |

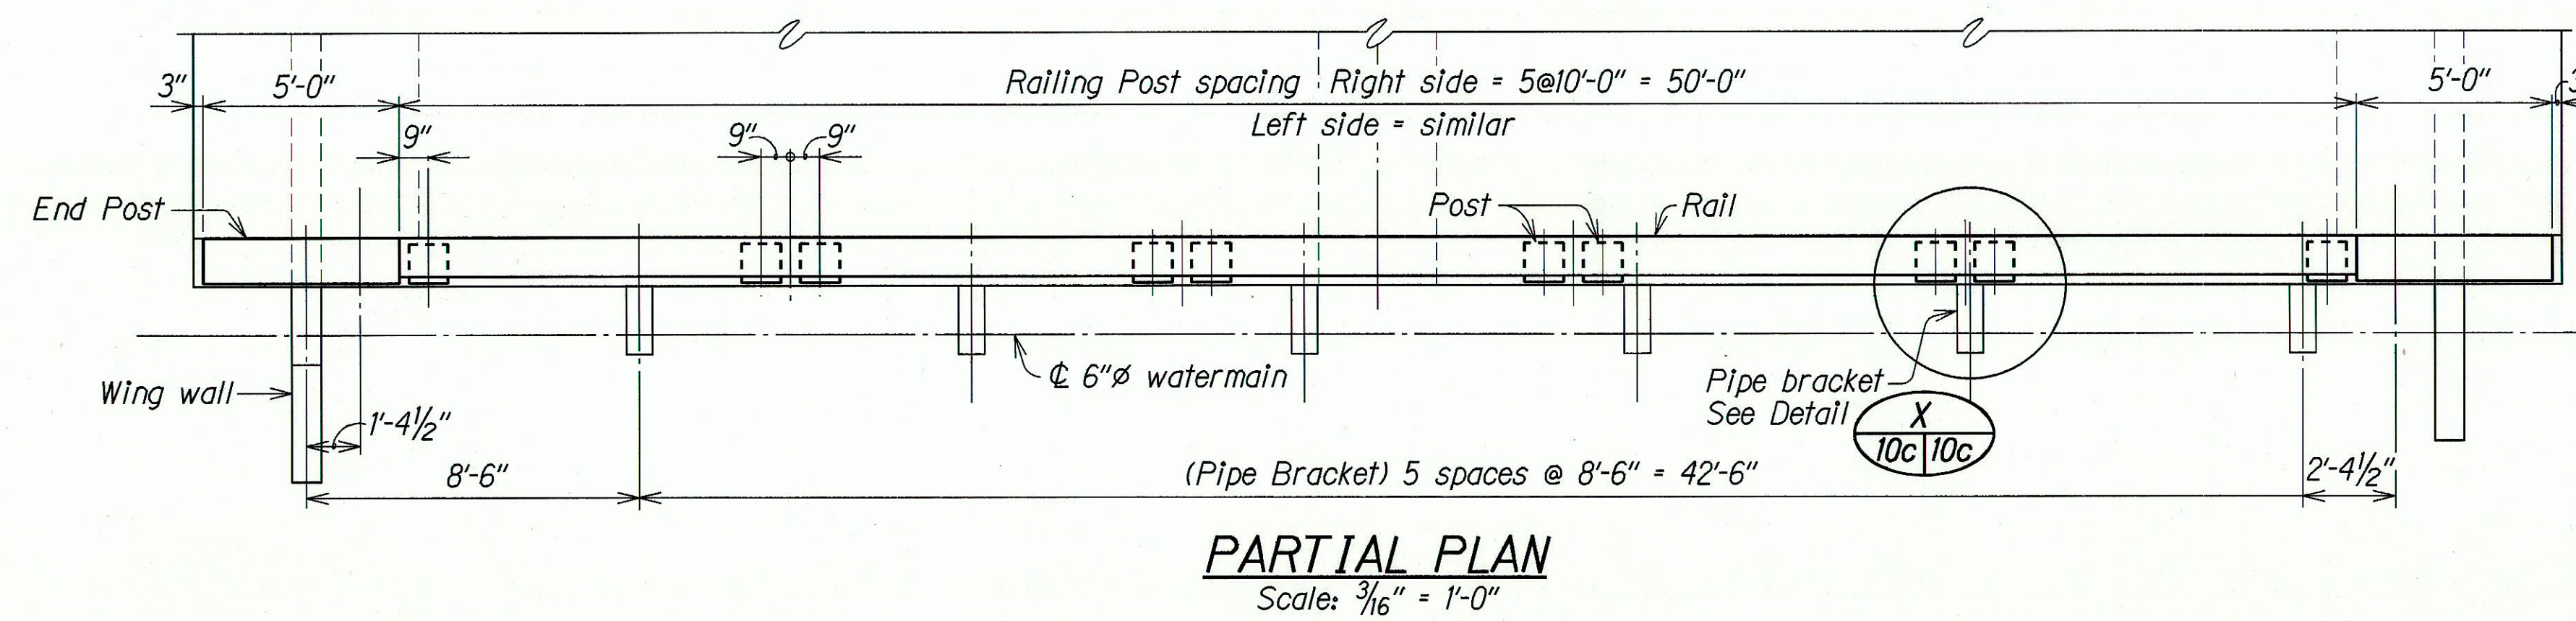


### RAILING POST AND PIPE BRACKET SPACING

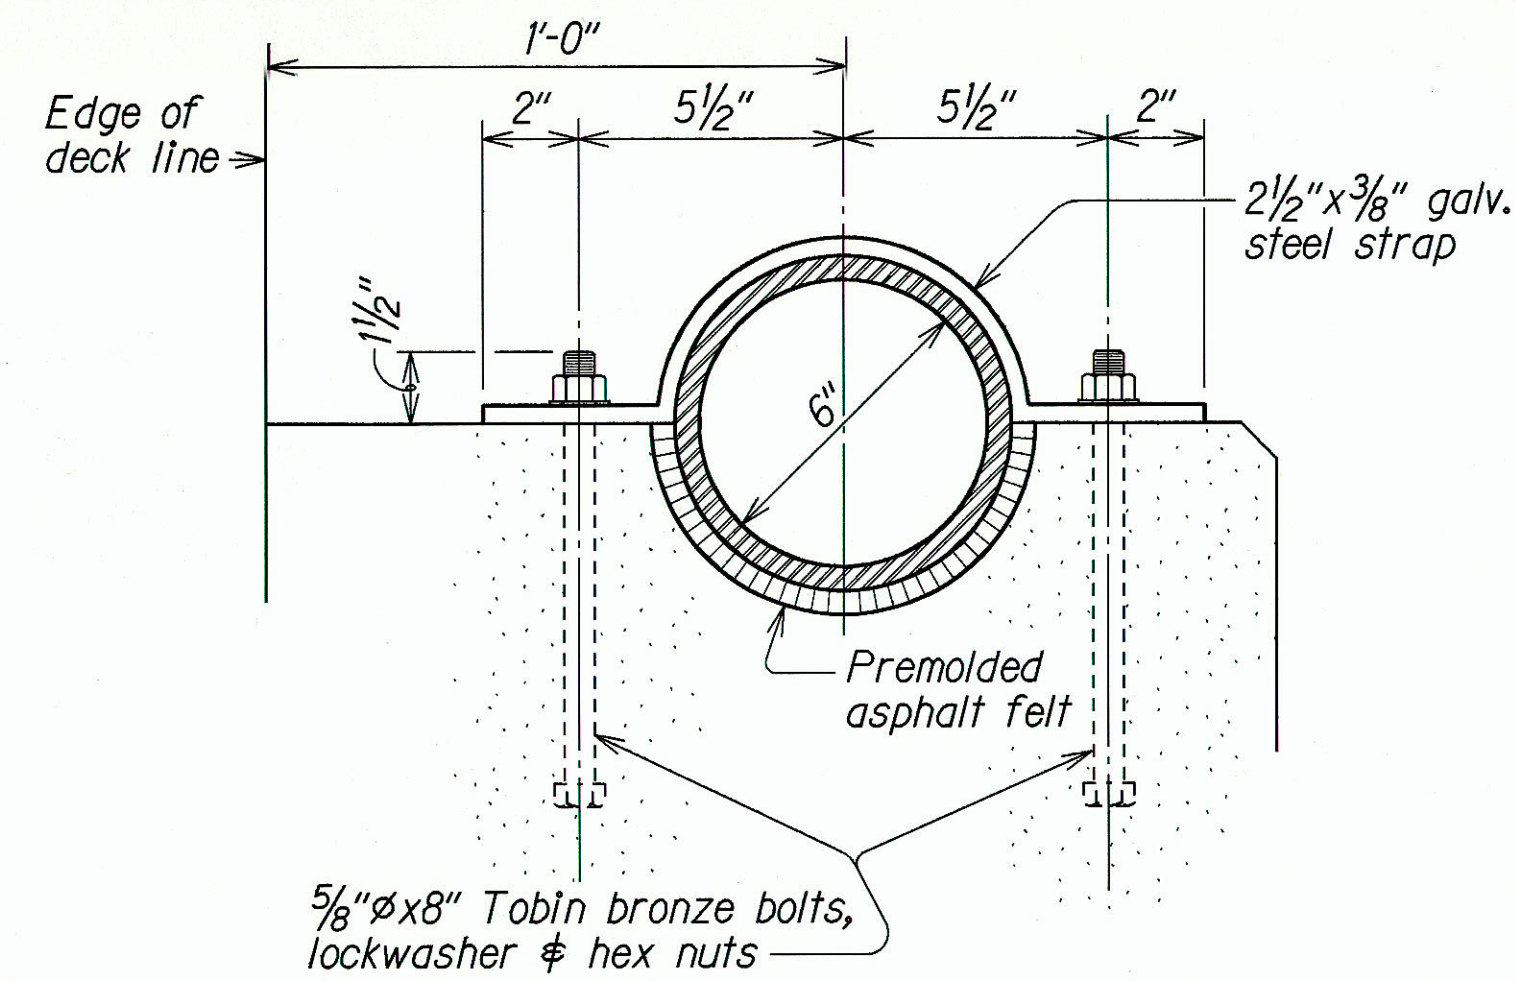

*DETAIL*

Scale: 3" = 1'-0"

Y  
10a | 10c

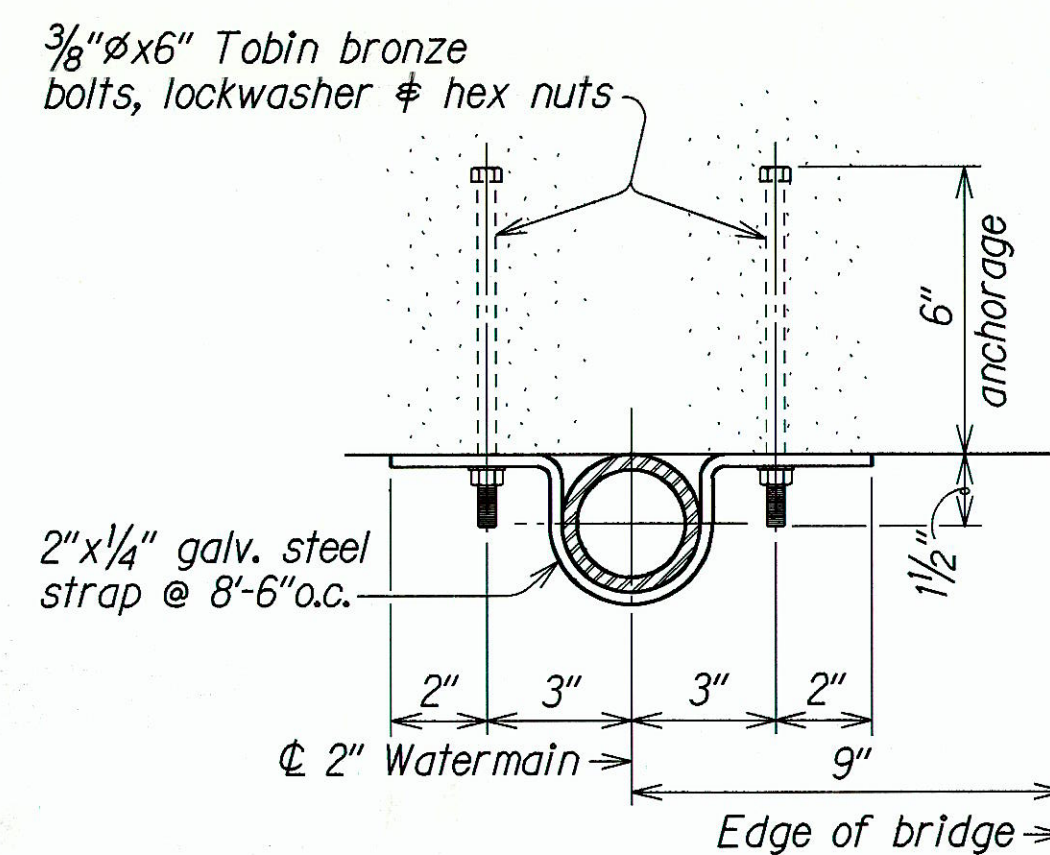


DETAIL


Scale: 3" = 1'-0"

Z

10a | 10c

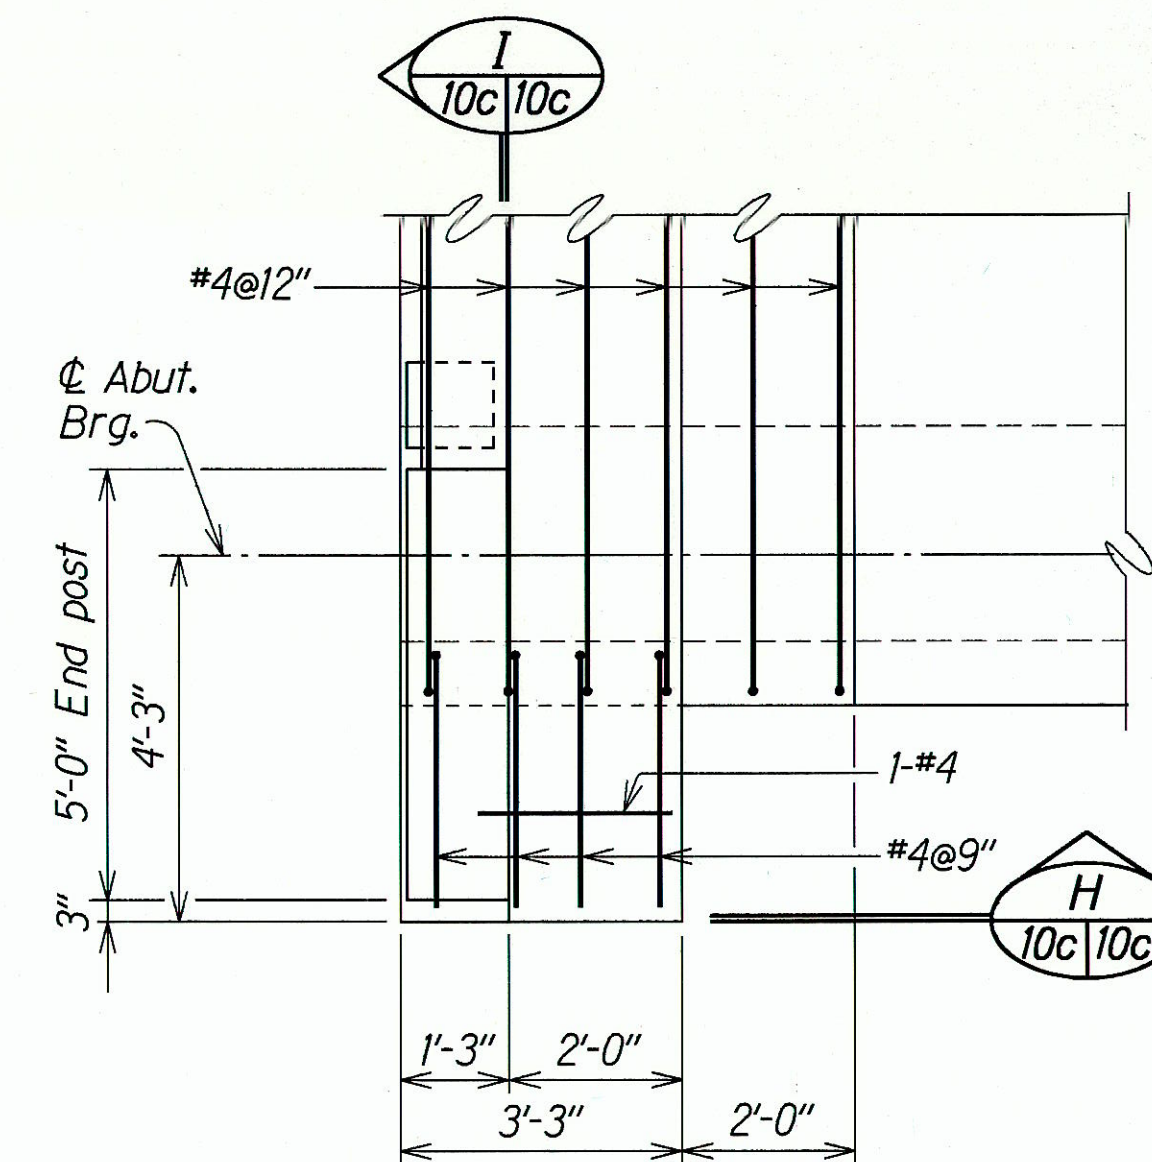

PLAN

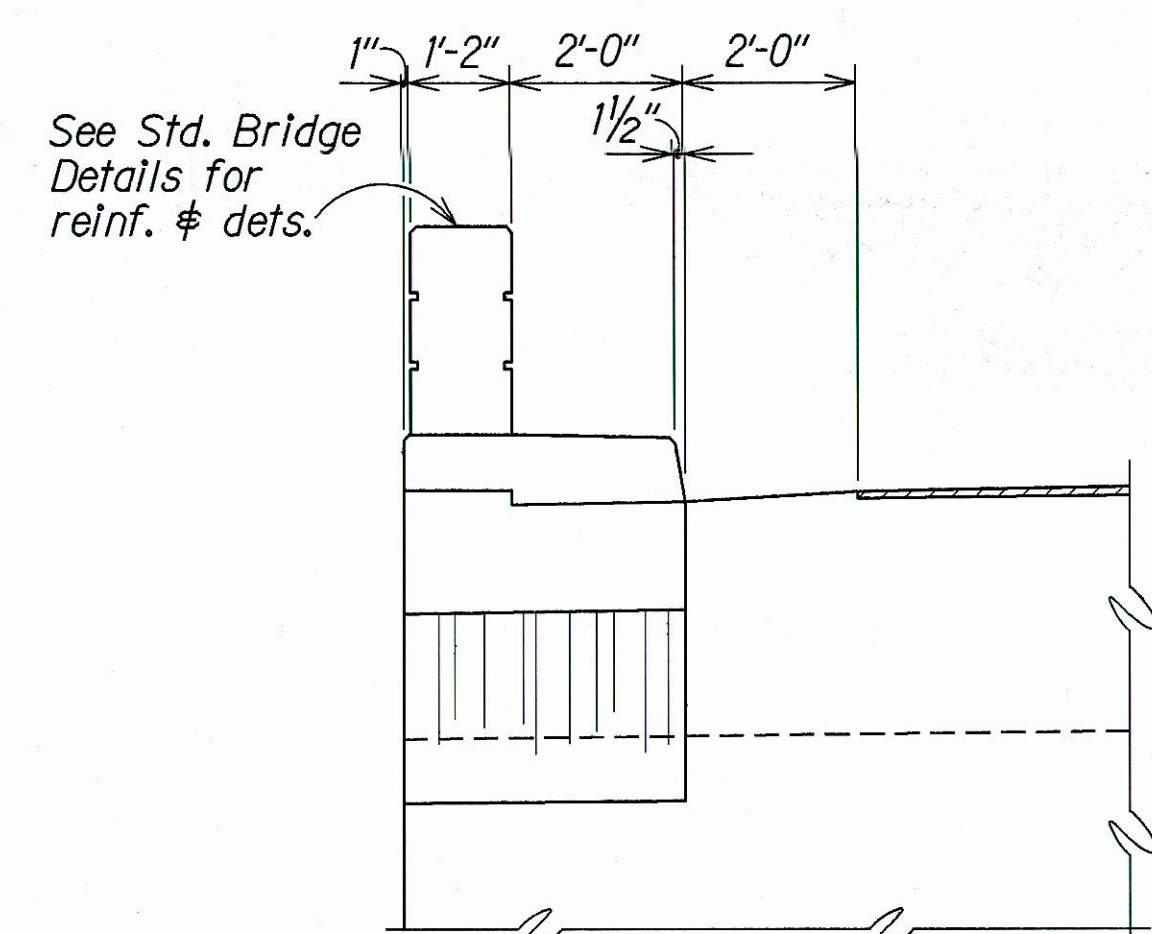


DETAIL

|     |     |
|-----|-----|
| H   |     |
| 10c | 10c |

TYPICAL END POST DETAIL

Scale  $\frac{3}{8}'' = 1'-0''$

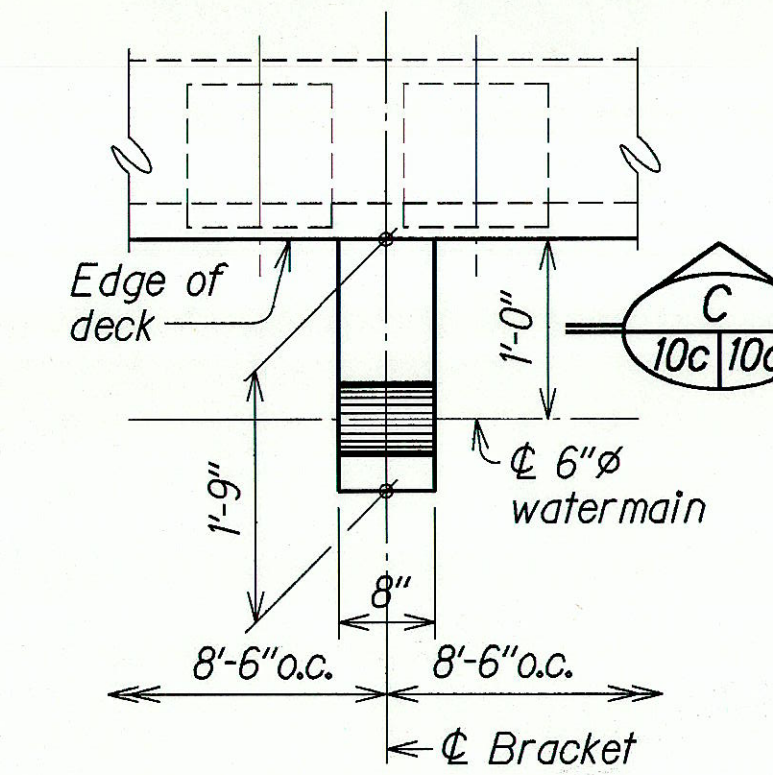


**DETAIL**


Scale:  $\frac{3}{4}" = 1'-0"$

**X**


|     |     |
|-----|-----|
| 10c | 10c |
|-----|-----|

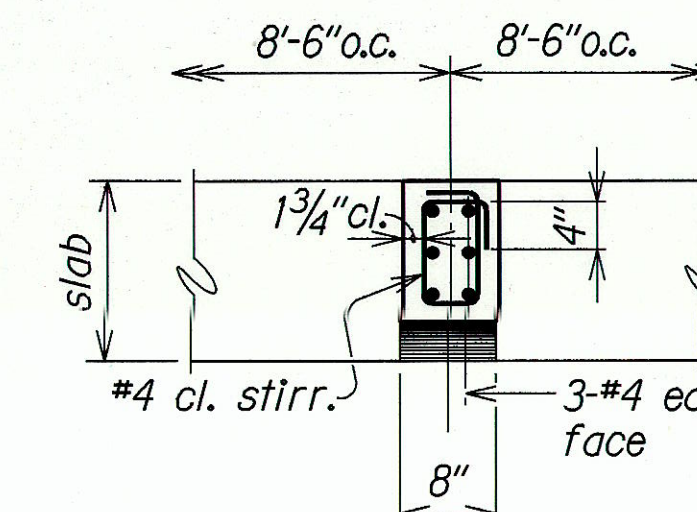

SECTION C  
10c | 10c

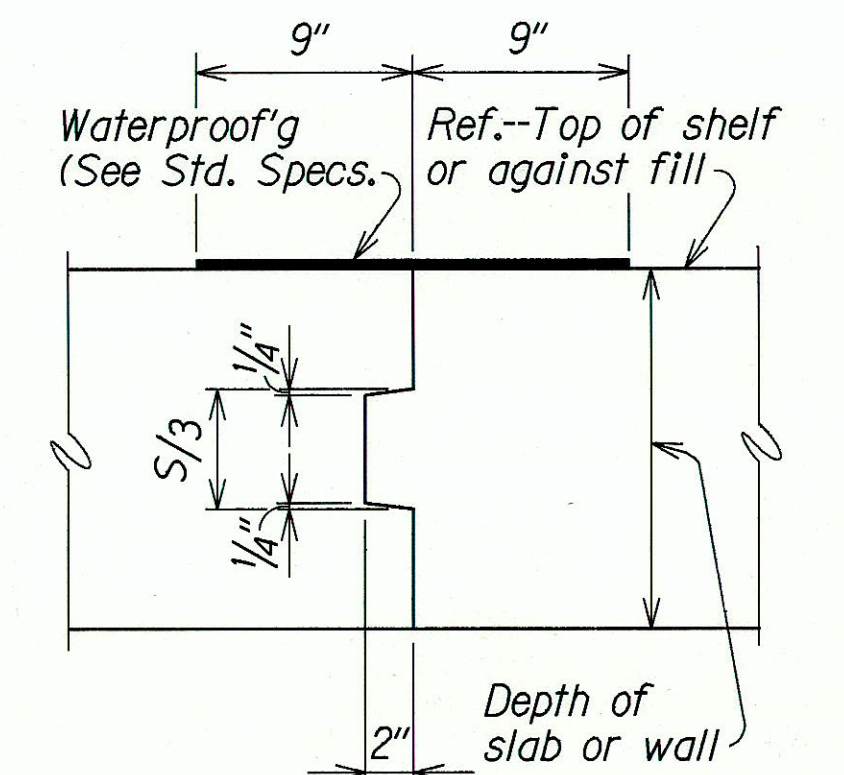

SECTION 

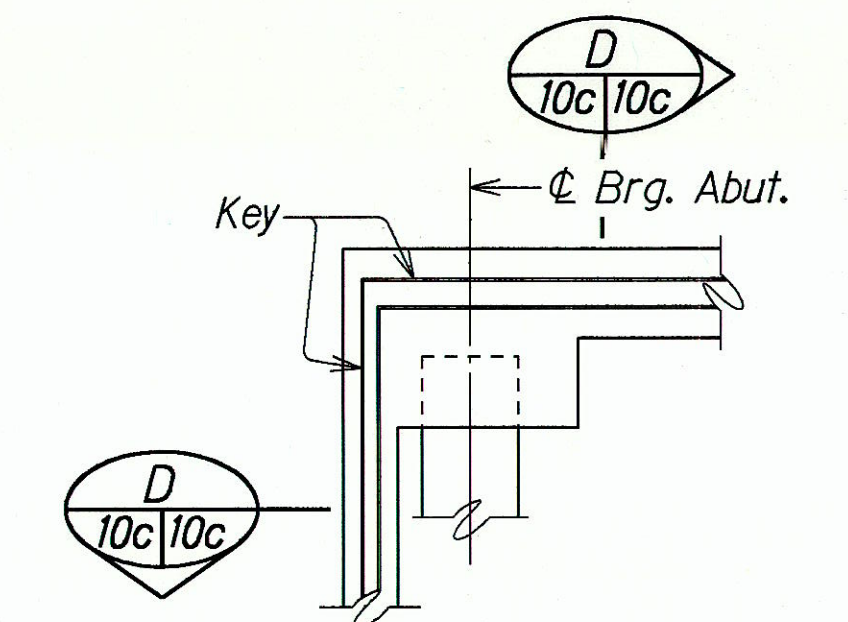

ELEVATION  
Scale:  $\frac{3}{8}'' = 1'-0''$

TYPICAL CONSTRUCTION  
JOINT KEY DETAIL

Note: (REPRODUCED SH)  
THIS DRAWING HAS NOT BEEN  
CHECKED FOR ACCURACY  
Sam Young

ADVANCE PRINTS  
SUBJECT TO CHANGE JUN 21 1990

STATE OF HAWAII  
DEPARTMENT OF TRANSPORTATION  
HIGHWAYS DIVISION

RAILING POST AND PIPE BRACKET  
SPACING AND VARIOUS DETAILS  
WAIPOULI CANAL BRIDGE--STA. 31+89.57  
CONSTRUCTION OF CANALS AT WAIPOULI,  
KAWAHIAU, KAUAI  
Proj. No. 04-23-0068.2

Scale: As Noted Date: Mar. 1962

SHEET No. 10c OF SHEETS

JUN 21 1990