

INDEX TO DRAWINGS	
SHEET NO	DESCRIPTION
1	TITLE SHEET
2	PLAN & 24" CMP PROFILE
3	MISCELLANEOUS DETAILS
4	CROSS SECTIONS

Oct. 1974
Date

548-7537
Phone-Loc

D. Bevier
PS&E By

Kauai District
Designed By



SURVEY PLOTTED BY	DATE
DESIGNED BY	
TRACED BY	
DRAWN BY	
CHECKED BY	
NOTE BOOK	
No.	

STATE OF HAWAII
DEPARTMENT OF TRANSPORTATION
HIGHWAYS DIVISION

PLANS FOR
NAWILIWILI ROAD, DRAINAGE IMPROVEMENTS
VICINITY OF HALE KAUAU

PROJECT NO. 58A-01-74

DISTRICT OF LIHUE
ISLAND OF KAUAI

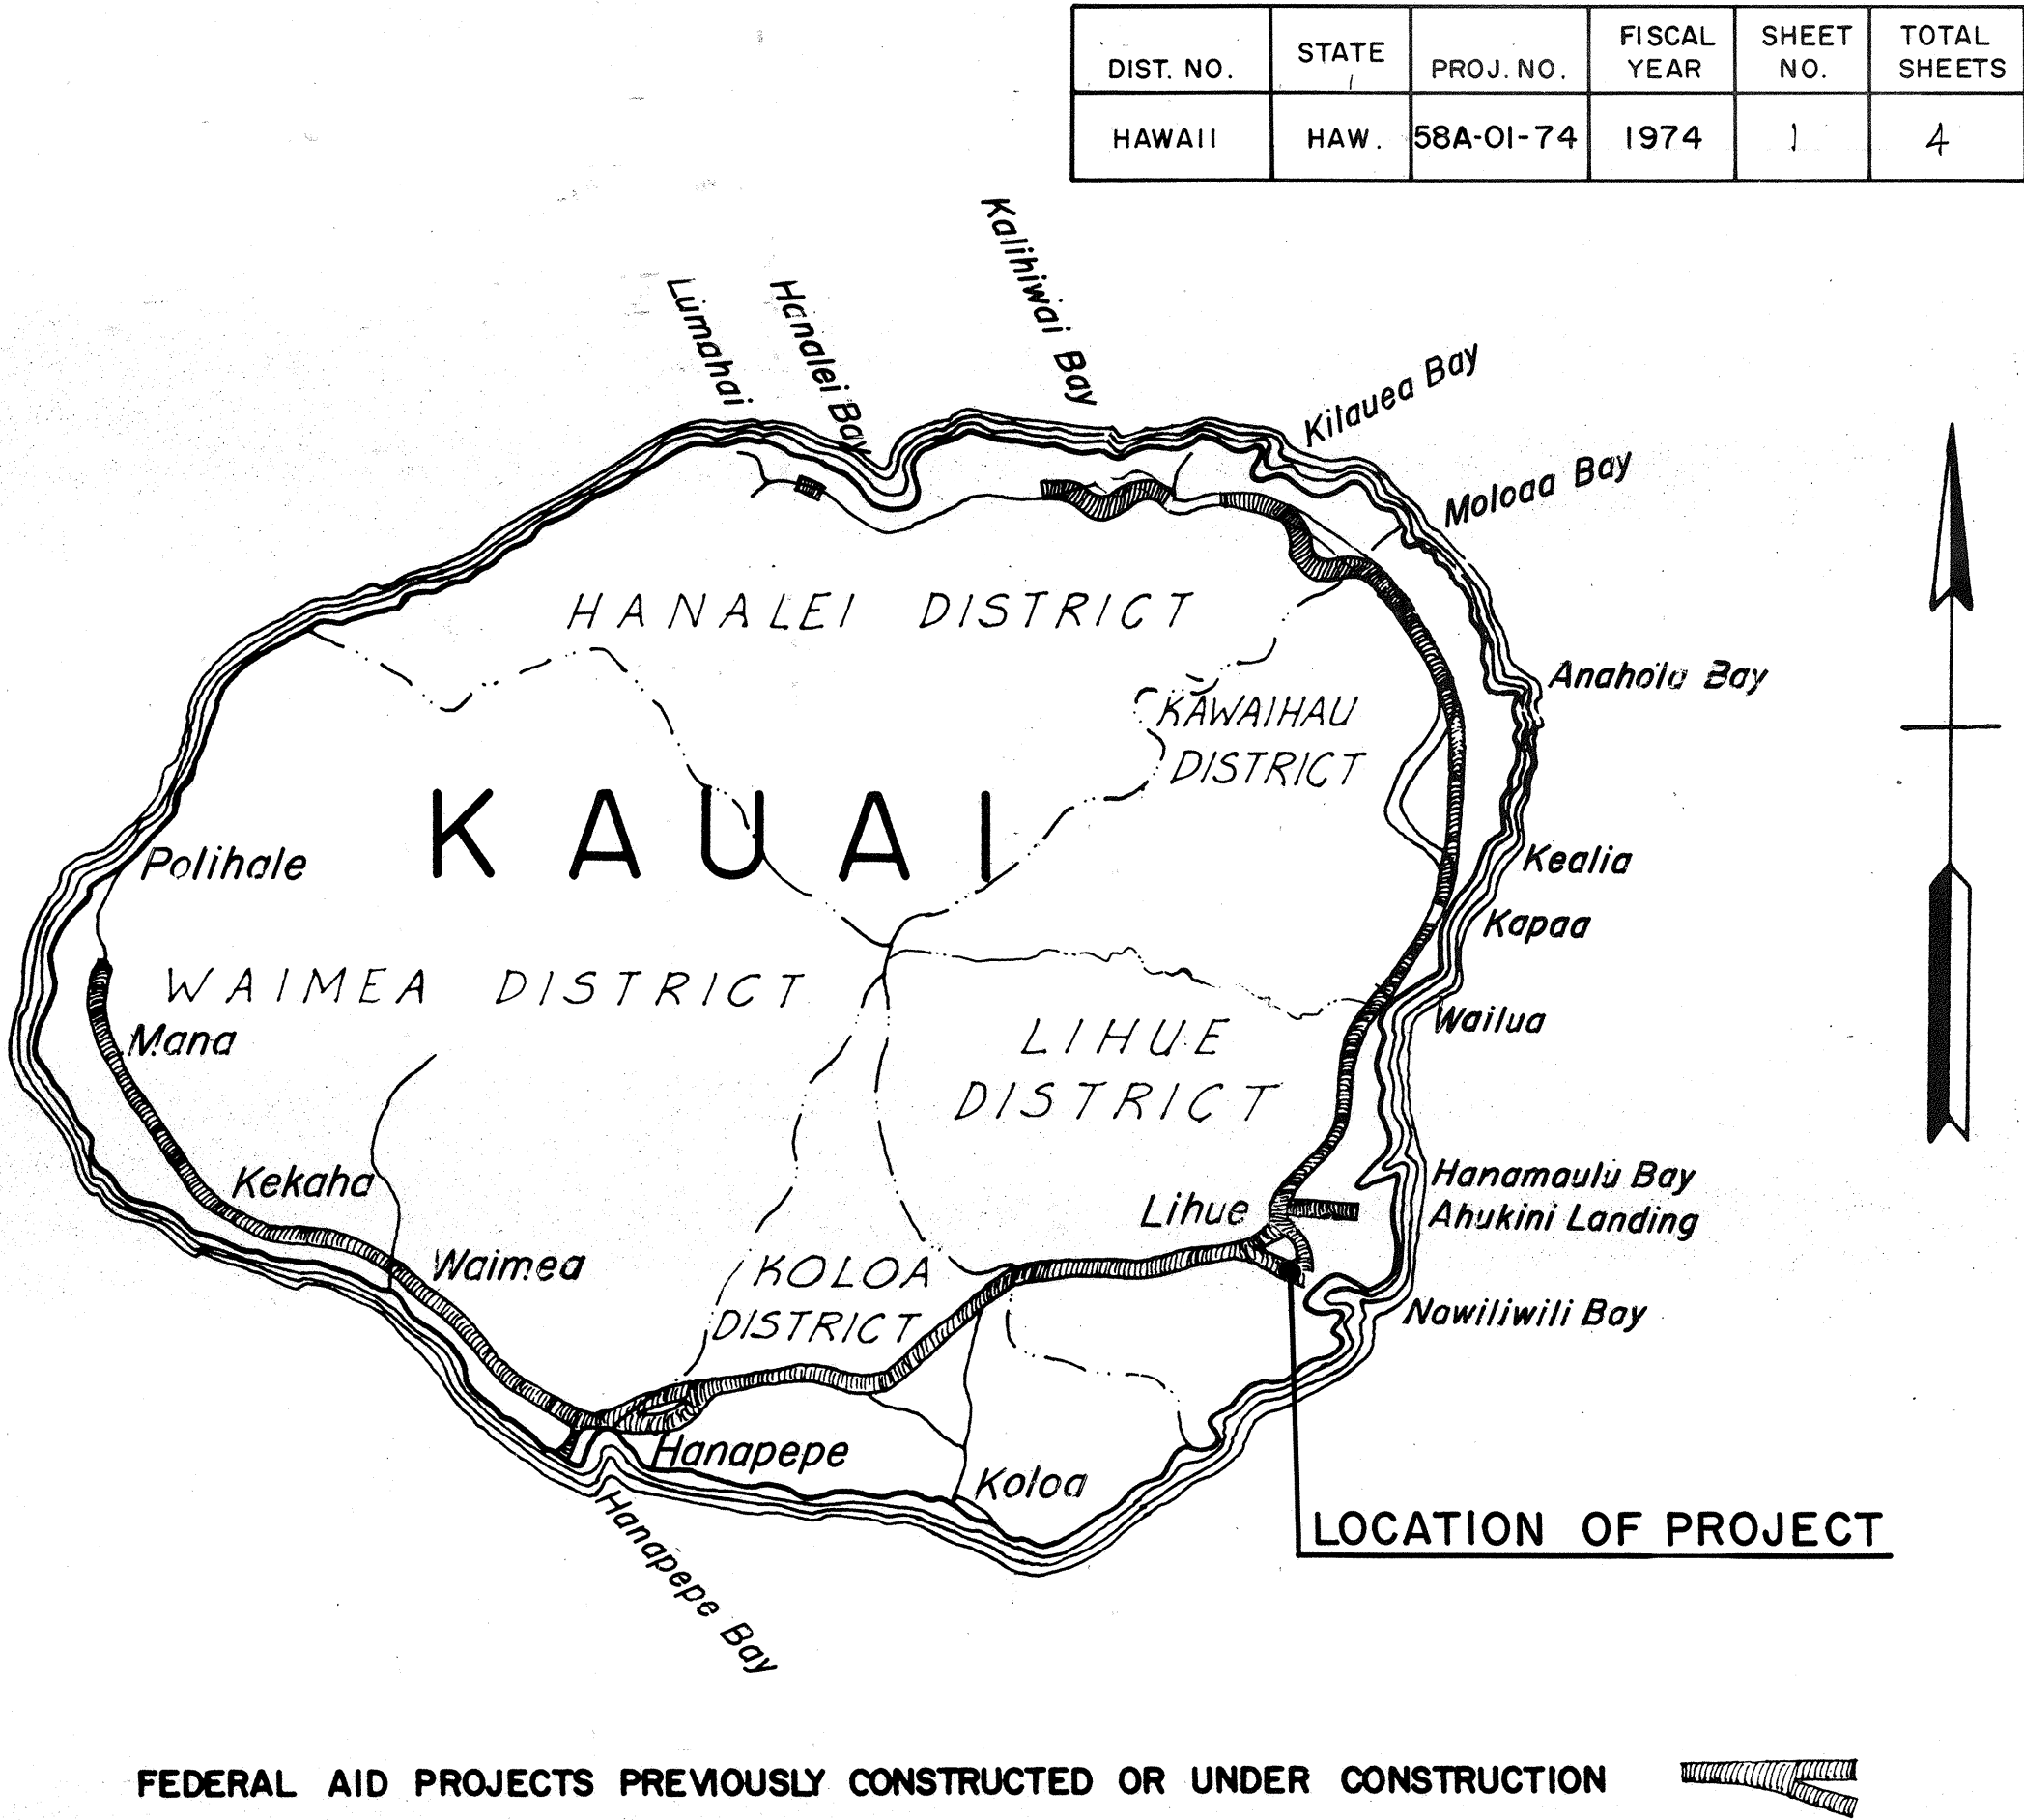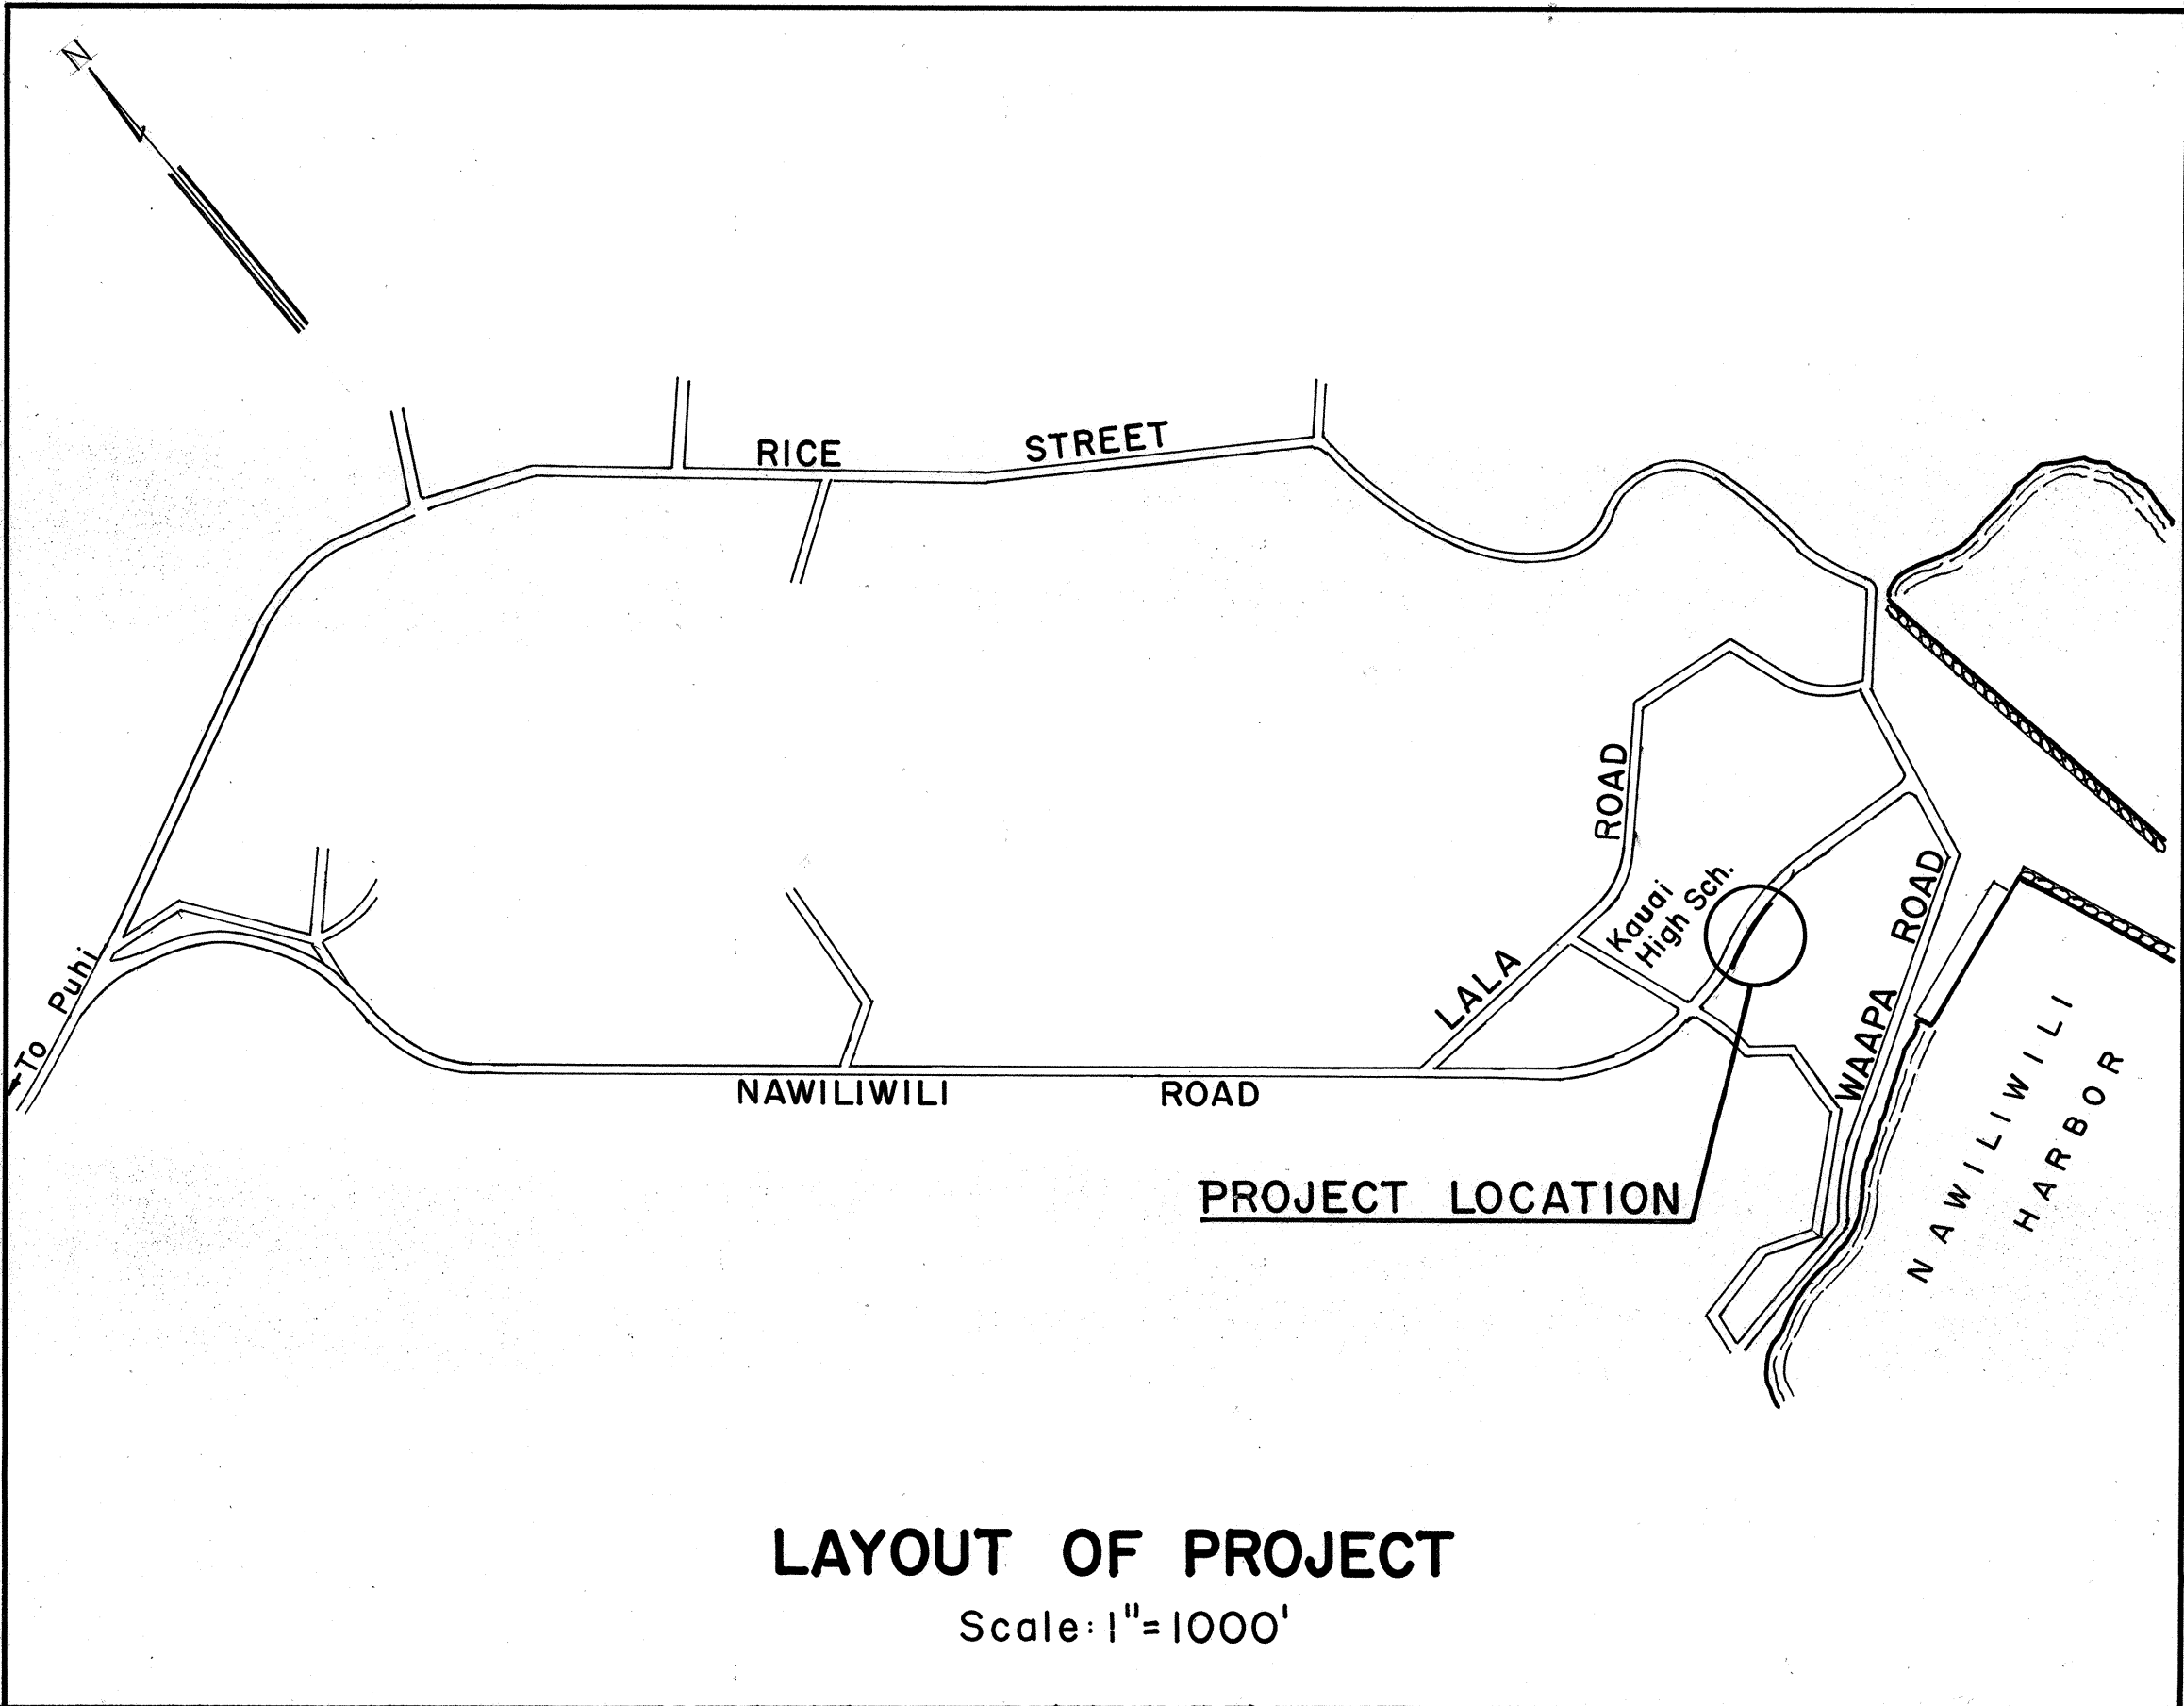

DEPARTMENT OF TRANSPORTATION STATE OF HAWAII	
APPROVED:	
<i>Murray Lee</i>	10/24/74
FOR DIR. OF TRANSPORTATION	DATE