




FED. ROAD DIST. NO.	STATE	FED. AID PROJ. NO.	FISCAL YEAR	SHEET NO.	TOTAL SHEETS
HAWAII	HAW.	NH-058-1(3)	2001	17	39

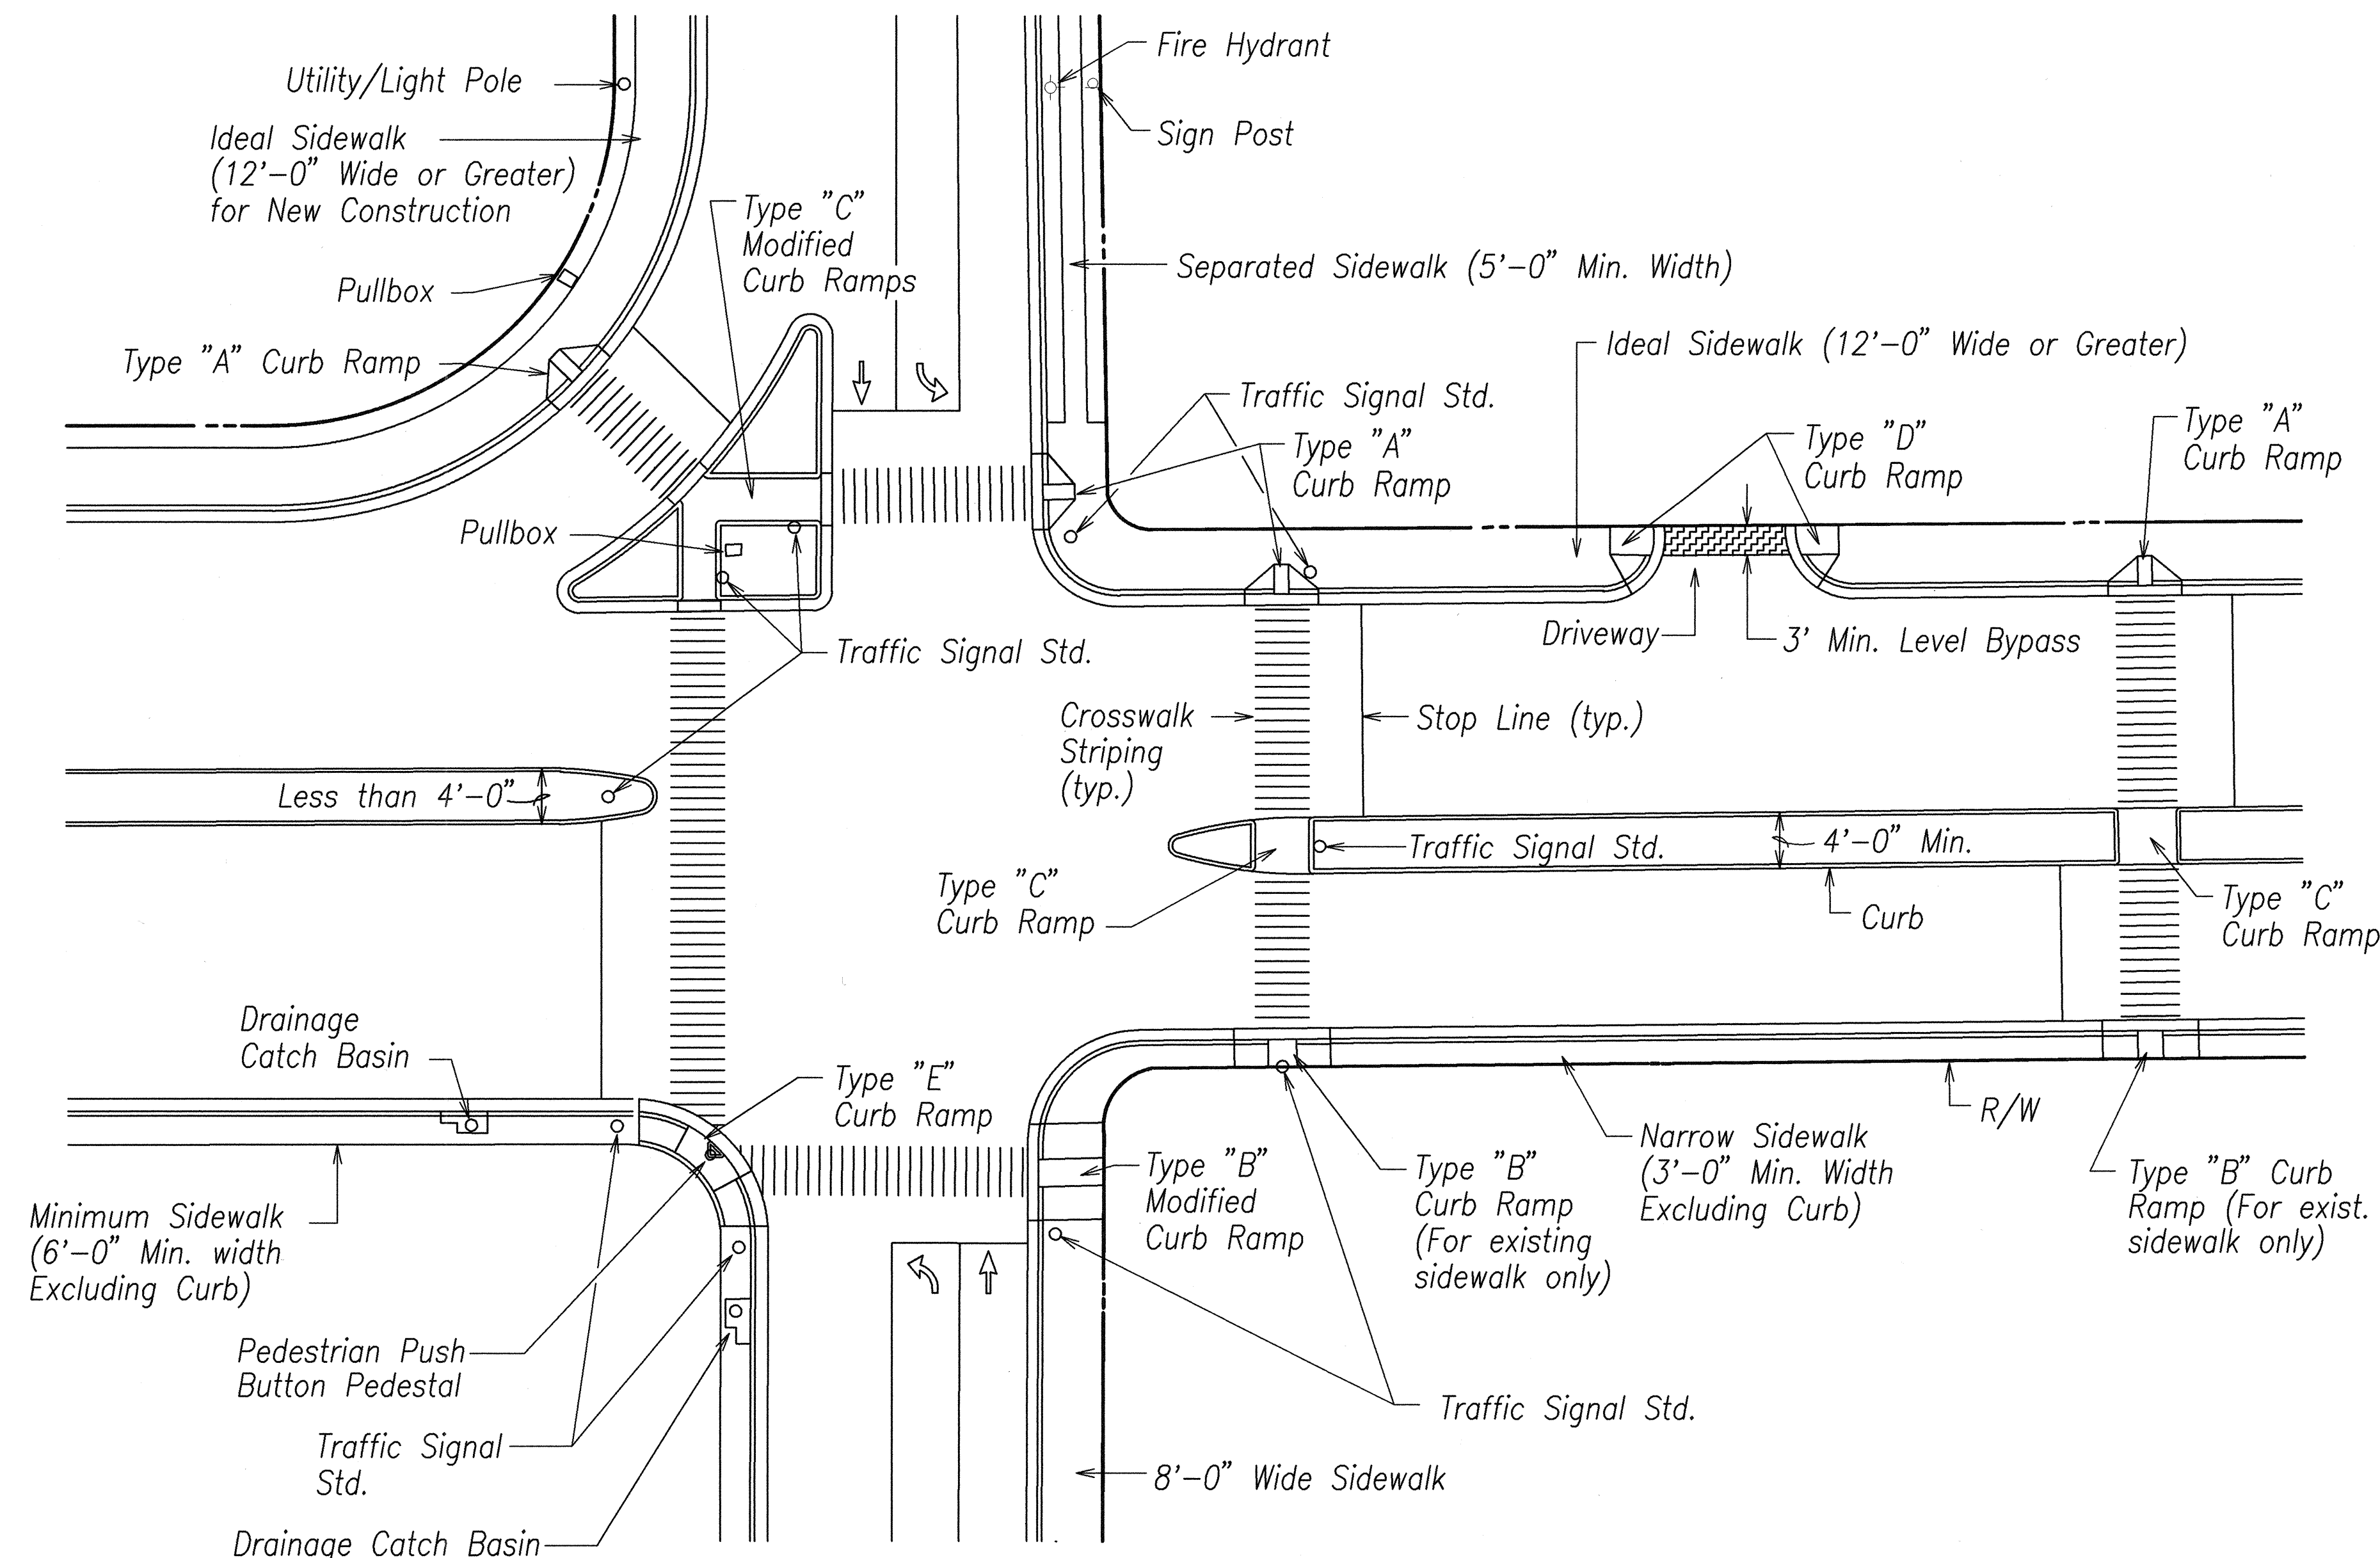


TYPICAL CURB RAMPS

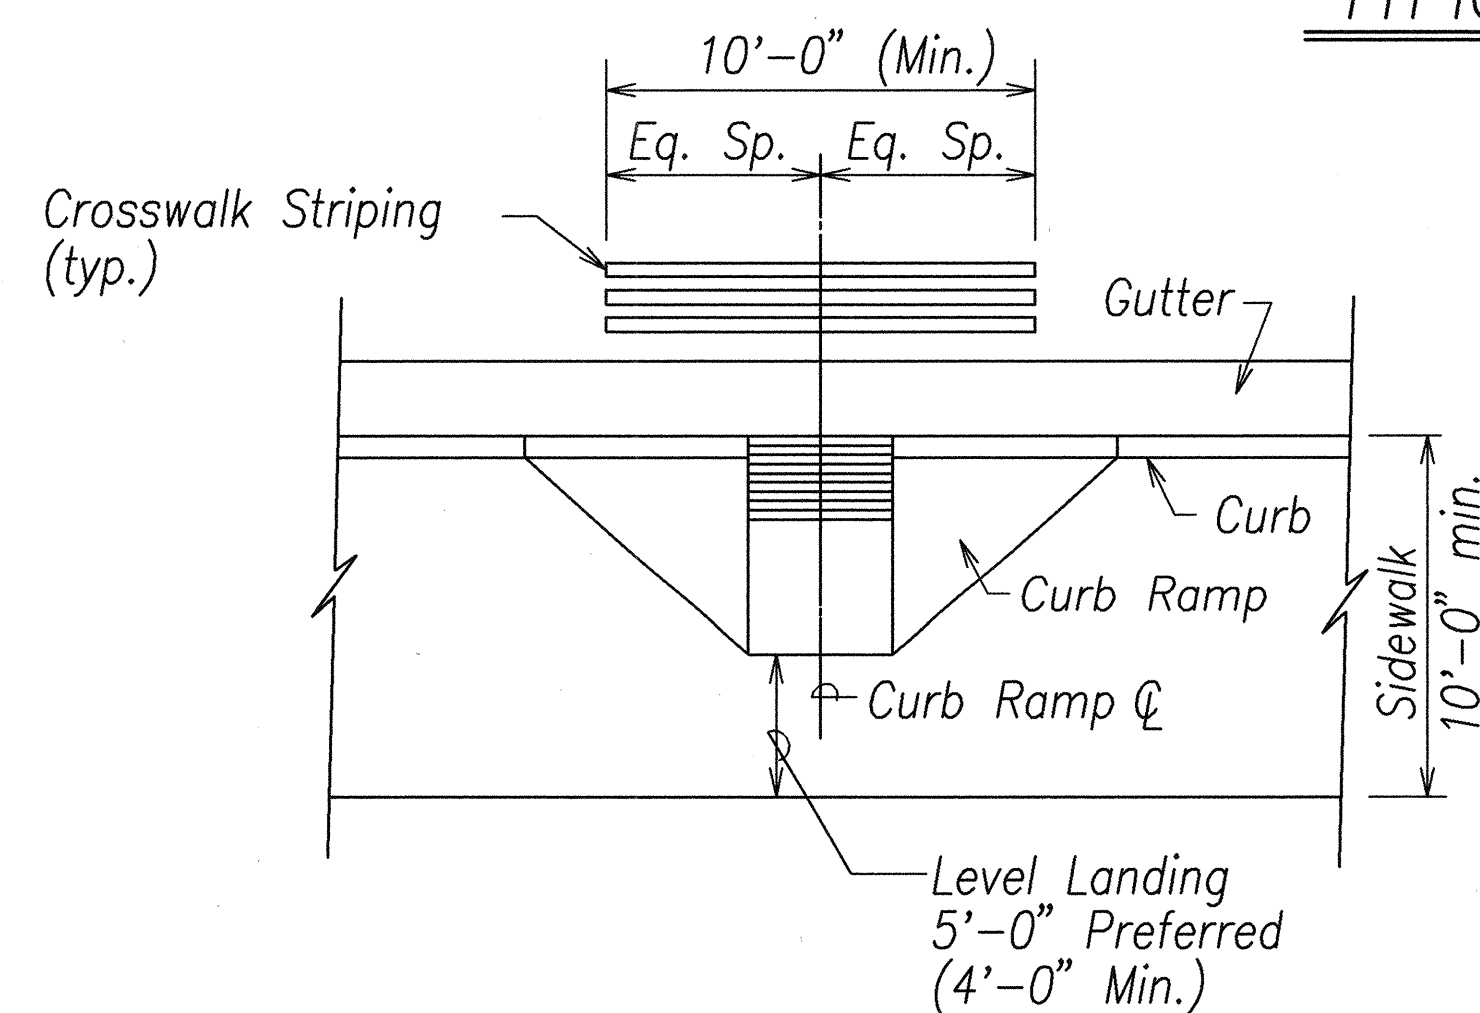


TYPICAL CROSSWALK STRIPING
AT CURB RAMP

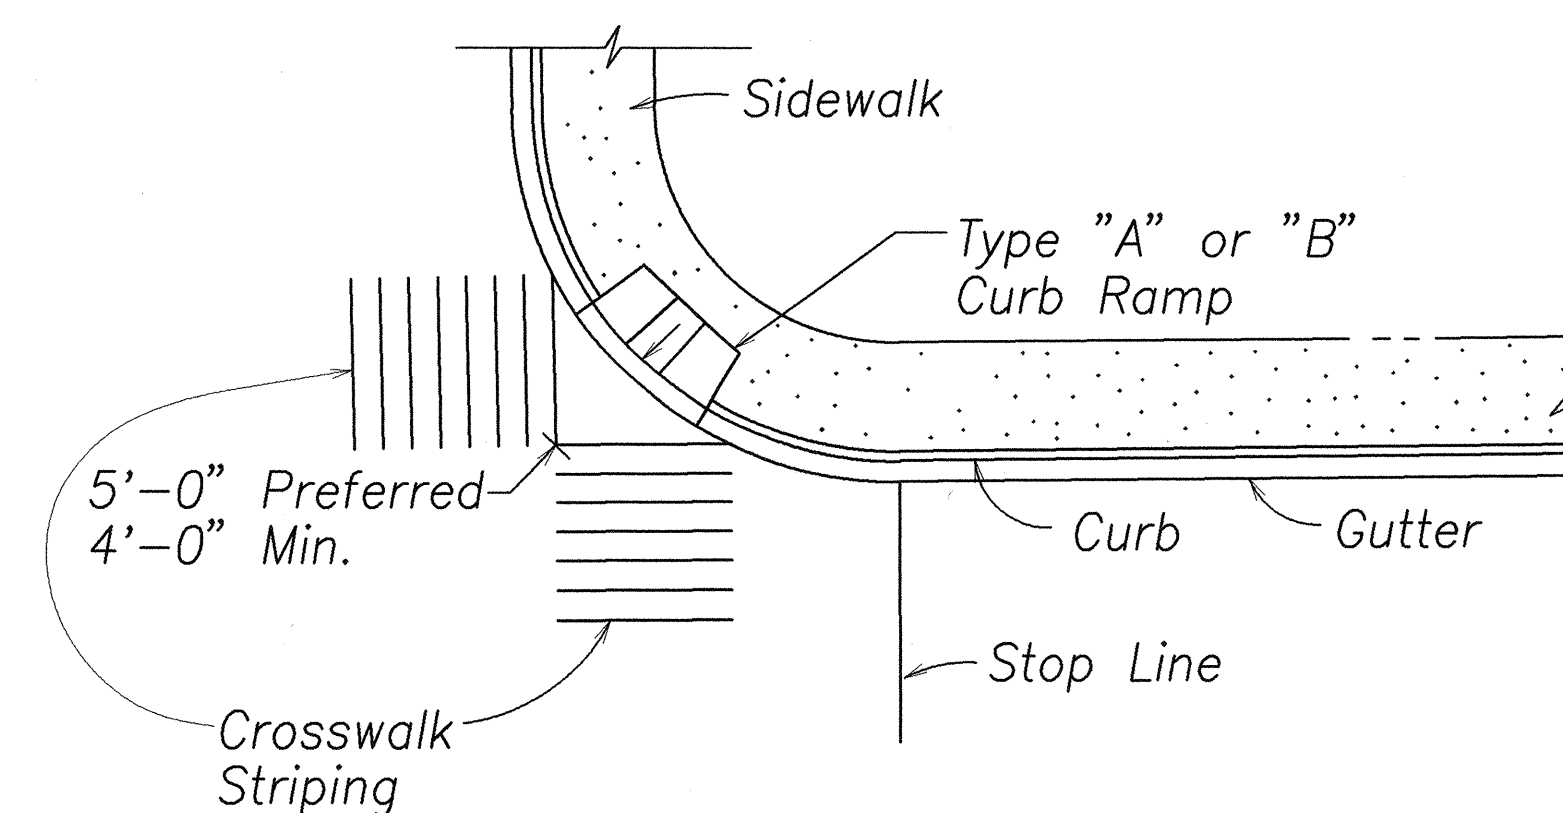


TYPICAL CROSSWALK STRIPING
AT DIAGONAL CURB RAMP

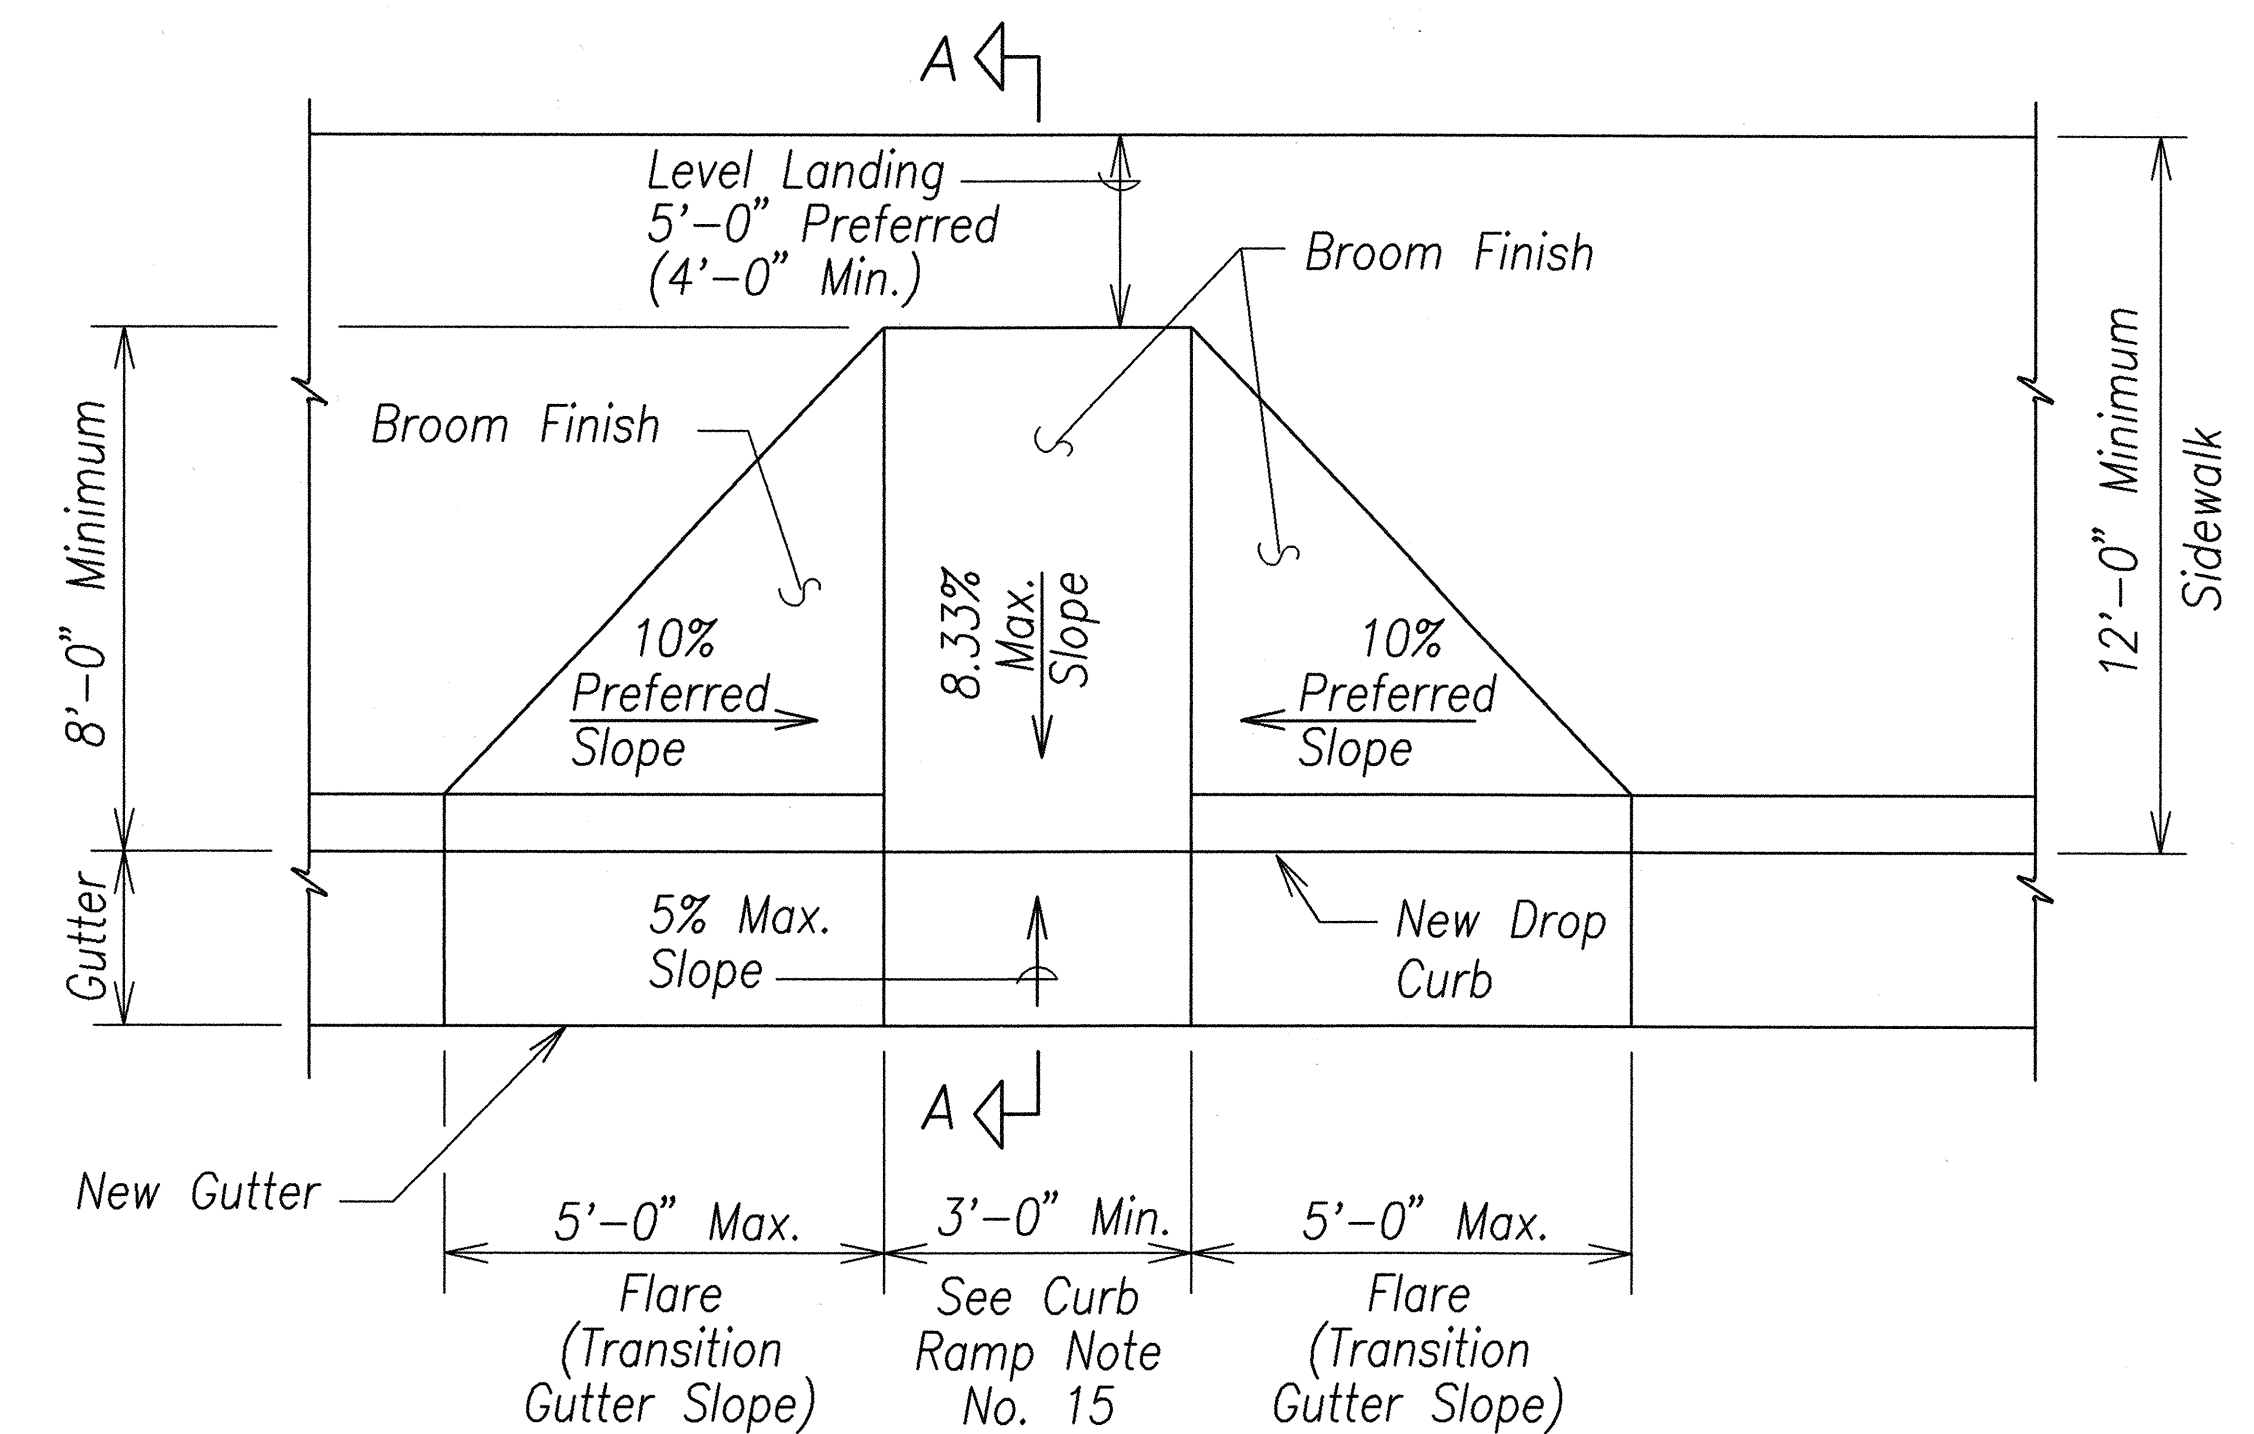

PLAN

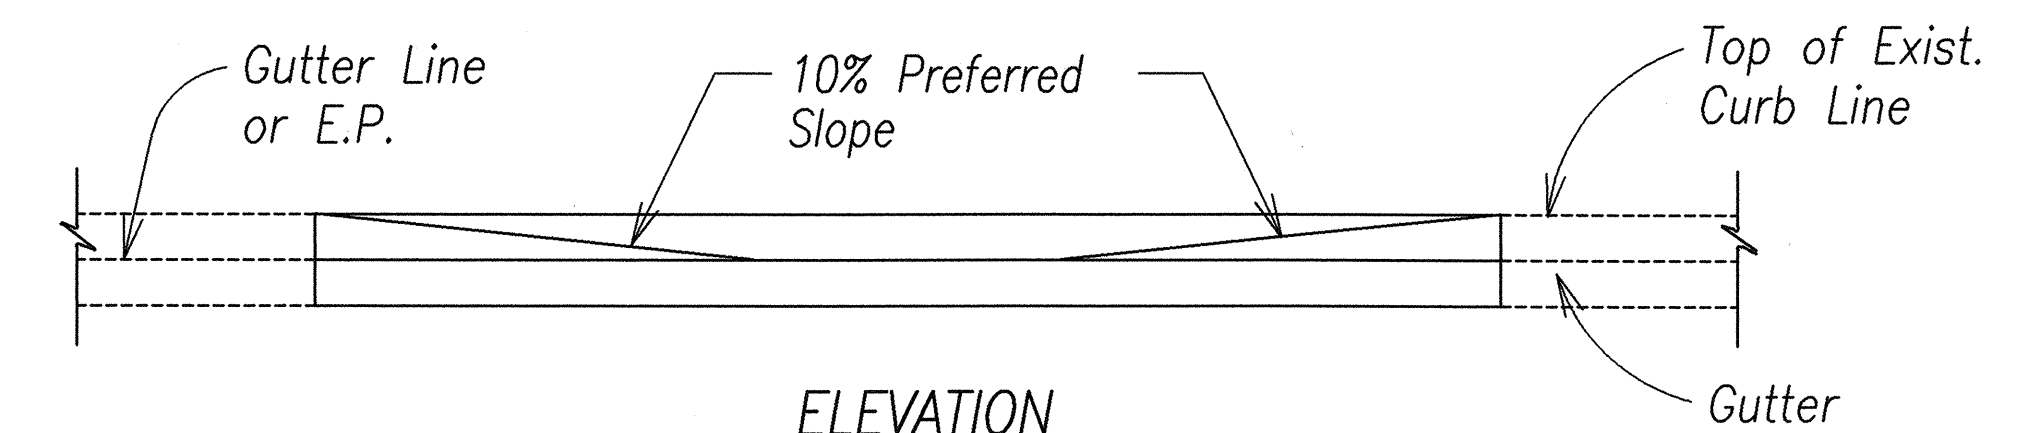


ELEVATION

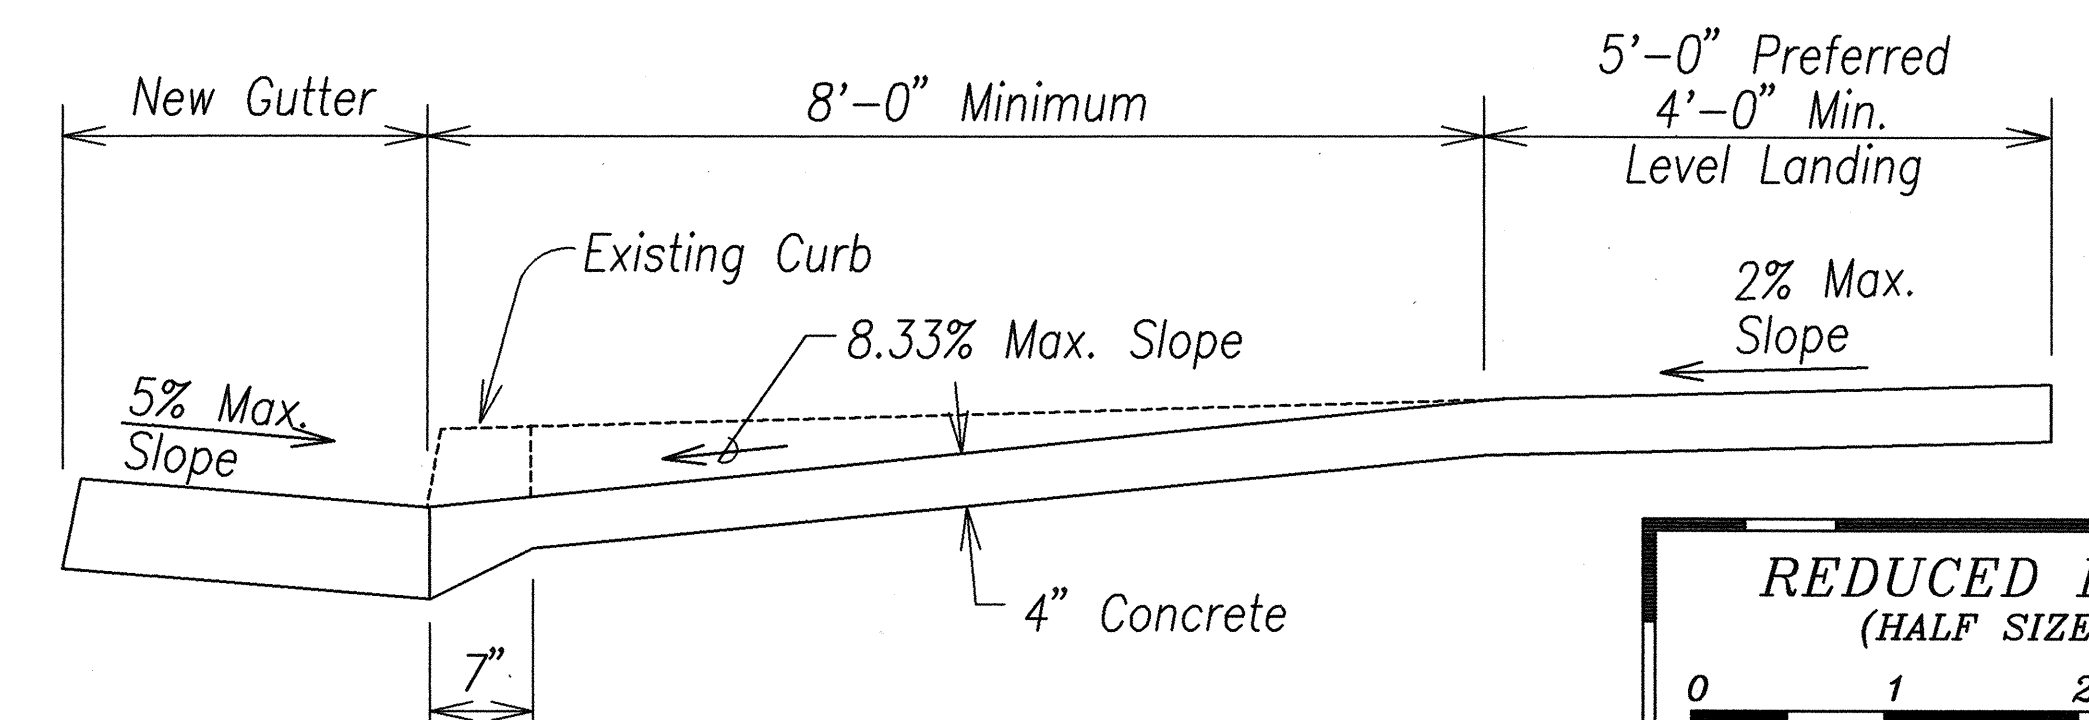

SECTION "A-A"

CURB RAMP - TYPE "A"
SIDEWALK WIDTH 12'-0" OR GREATER

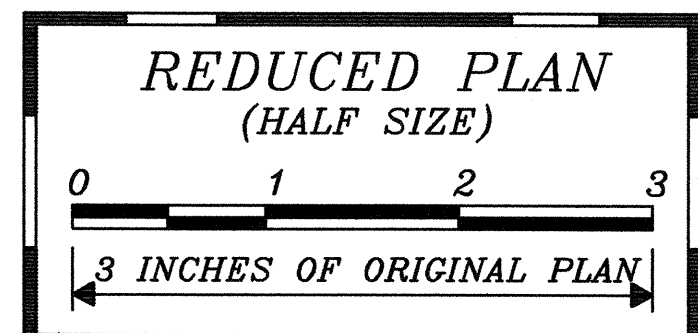

STATE OF HAWAII
DEPARTMENT OF TRANSPORTATION
HIGHWAYS DIVISION




CURB RAMP DETAILS

NAWILIWILI ROAD RESURFACING
Kaunualii Highway to Waapa Road
Federal Aid Proj. No. NH-058-1(3)

Scale: NTS Date: Nov. 2000


SHEET No. 1 OF 2 SHEETS

FED. ROAD DIST. NO.	STATE	FED. AID PROJ. NO.	FISCAL YEAR	SHEET NO.	TOTAL SHEETS
HAWAII	HAW.	NH-058-1(3)	2001	18	39

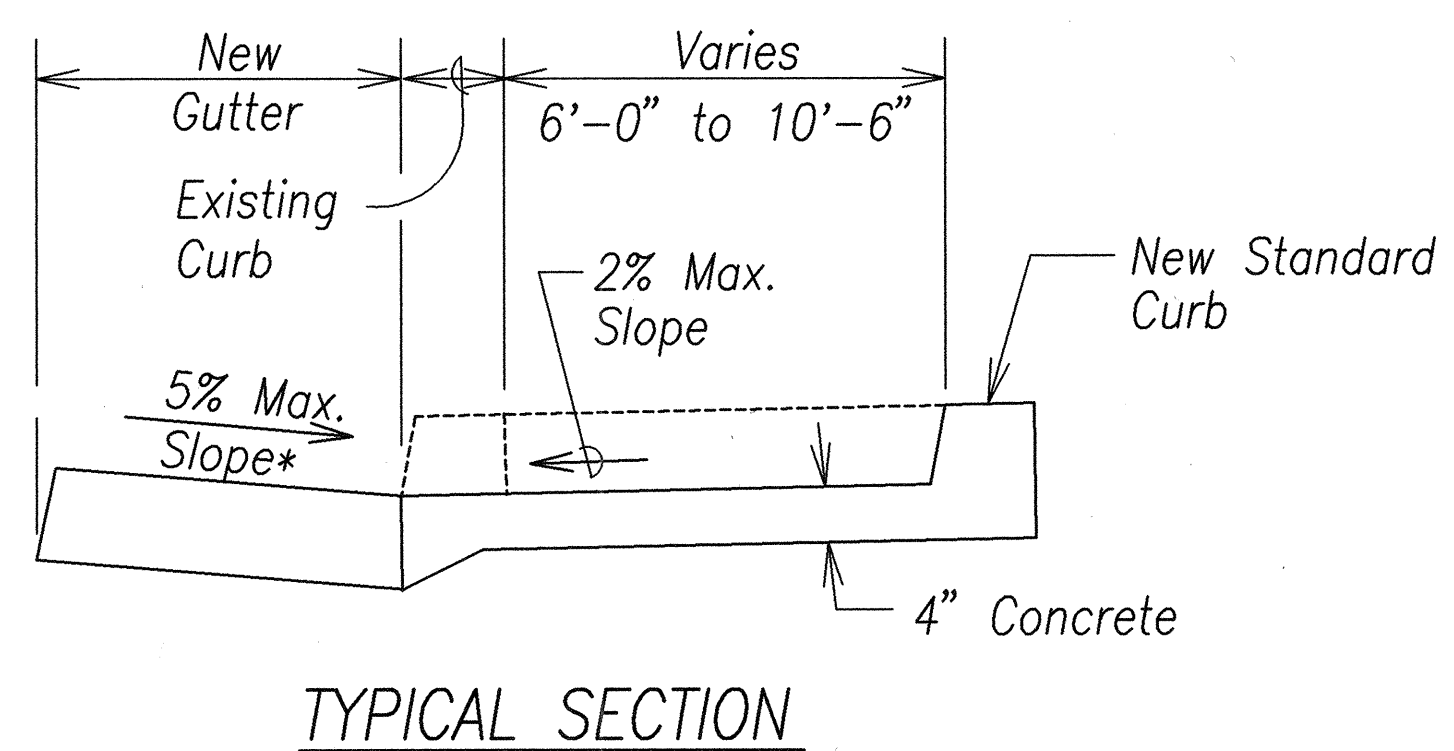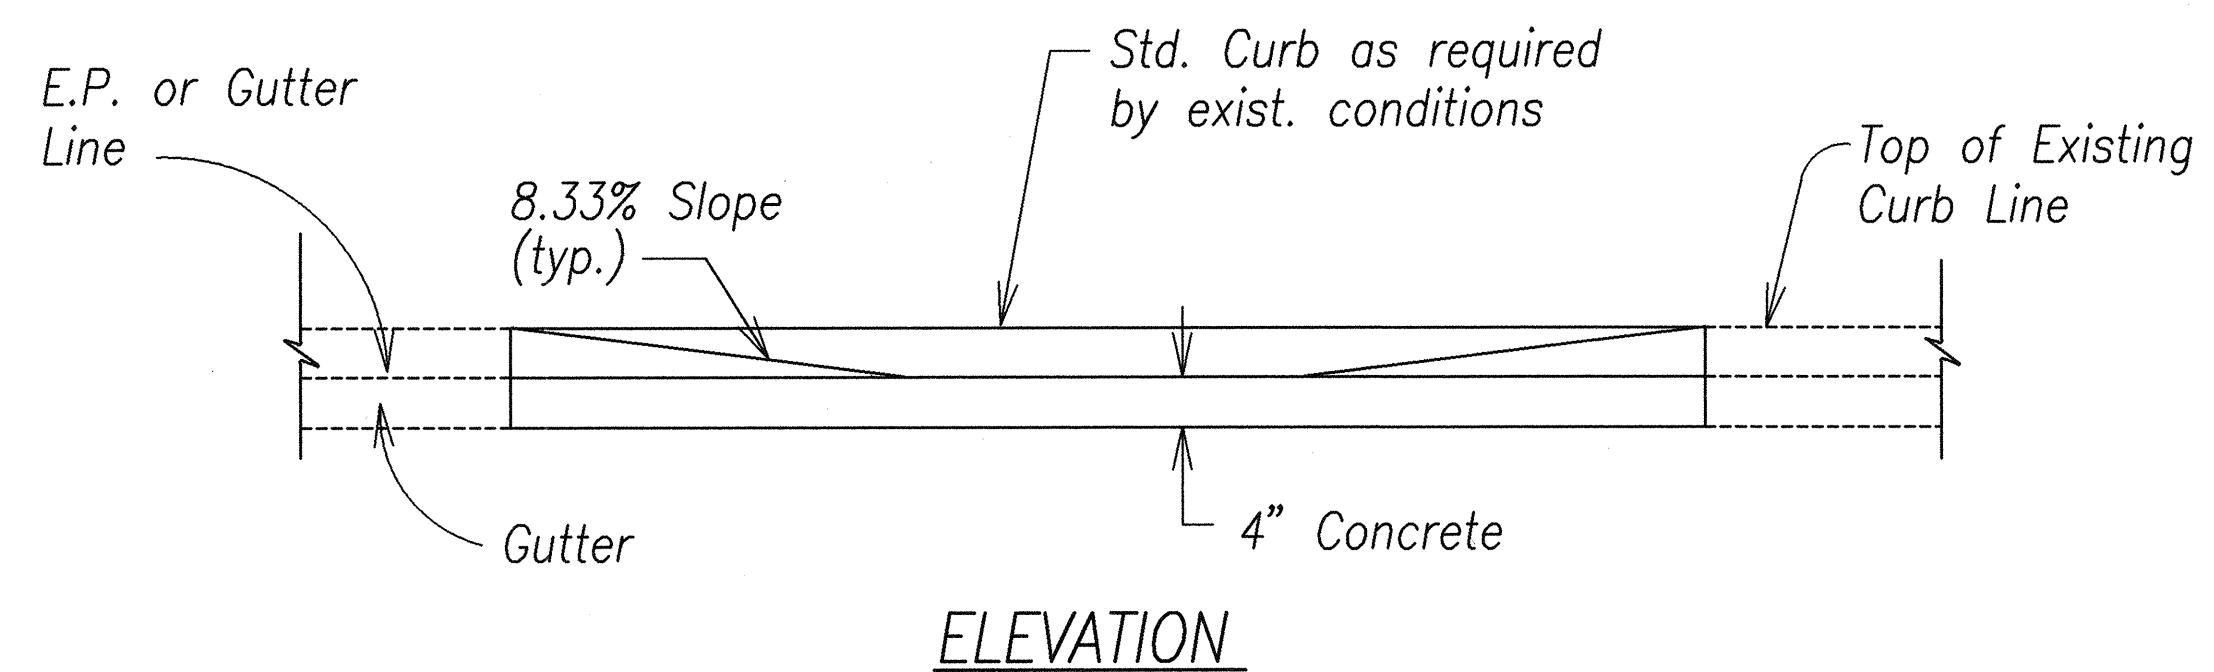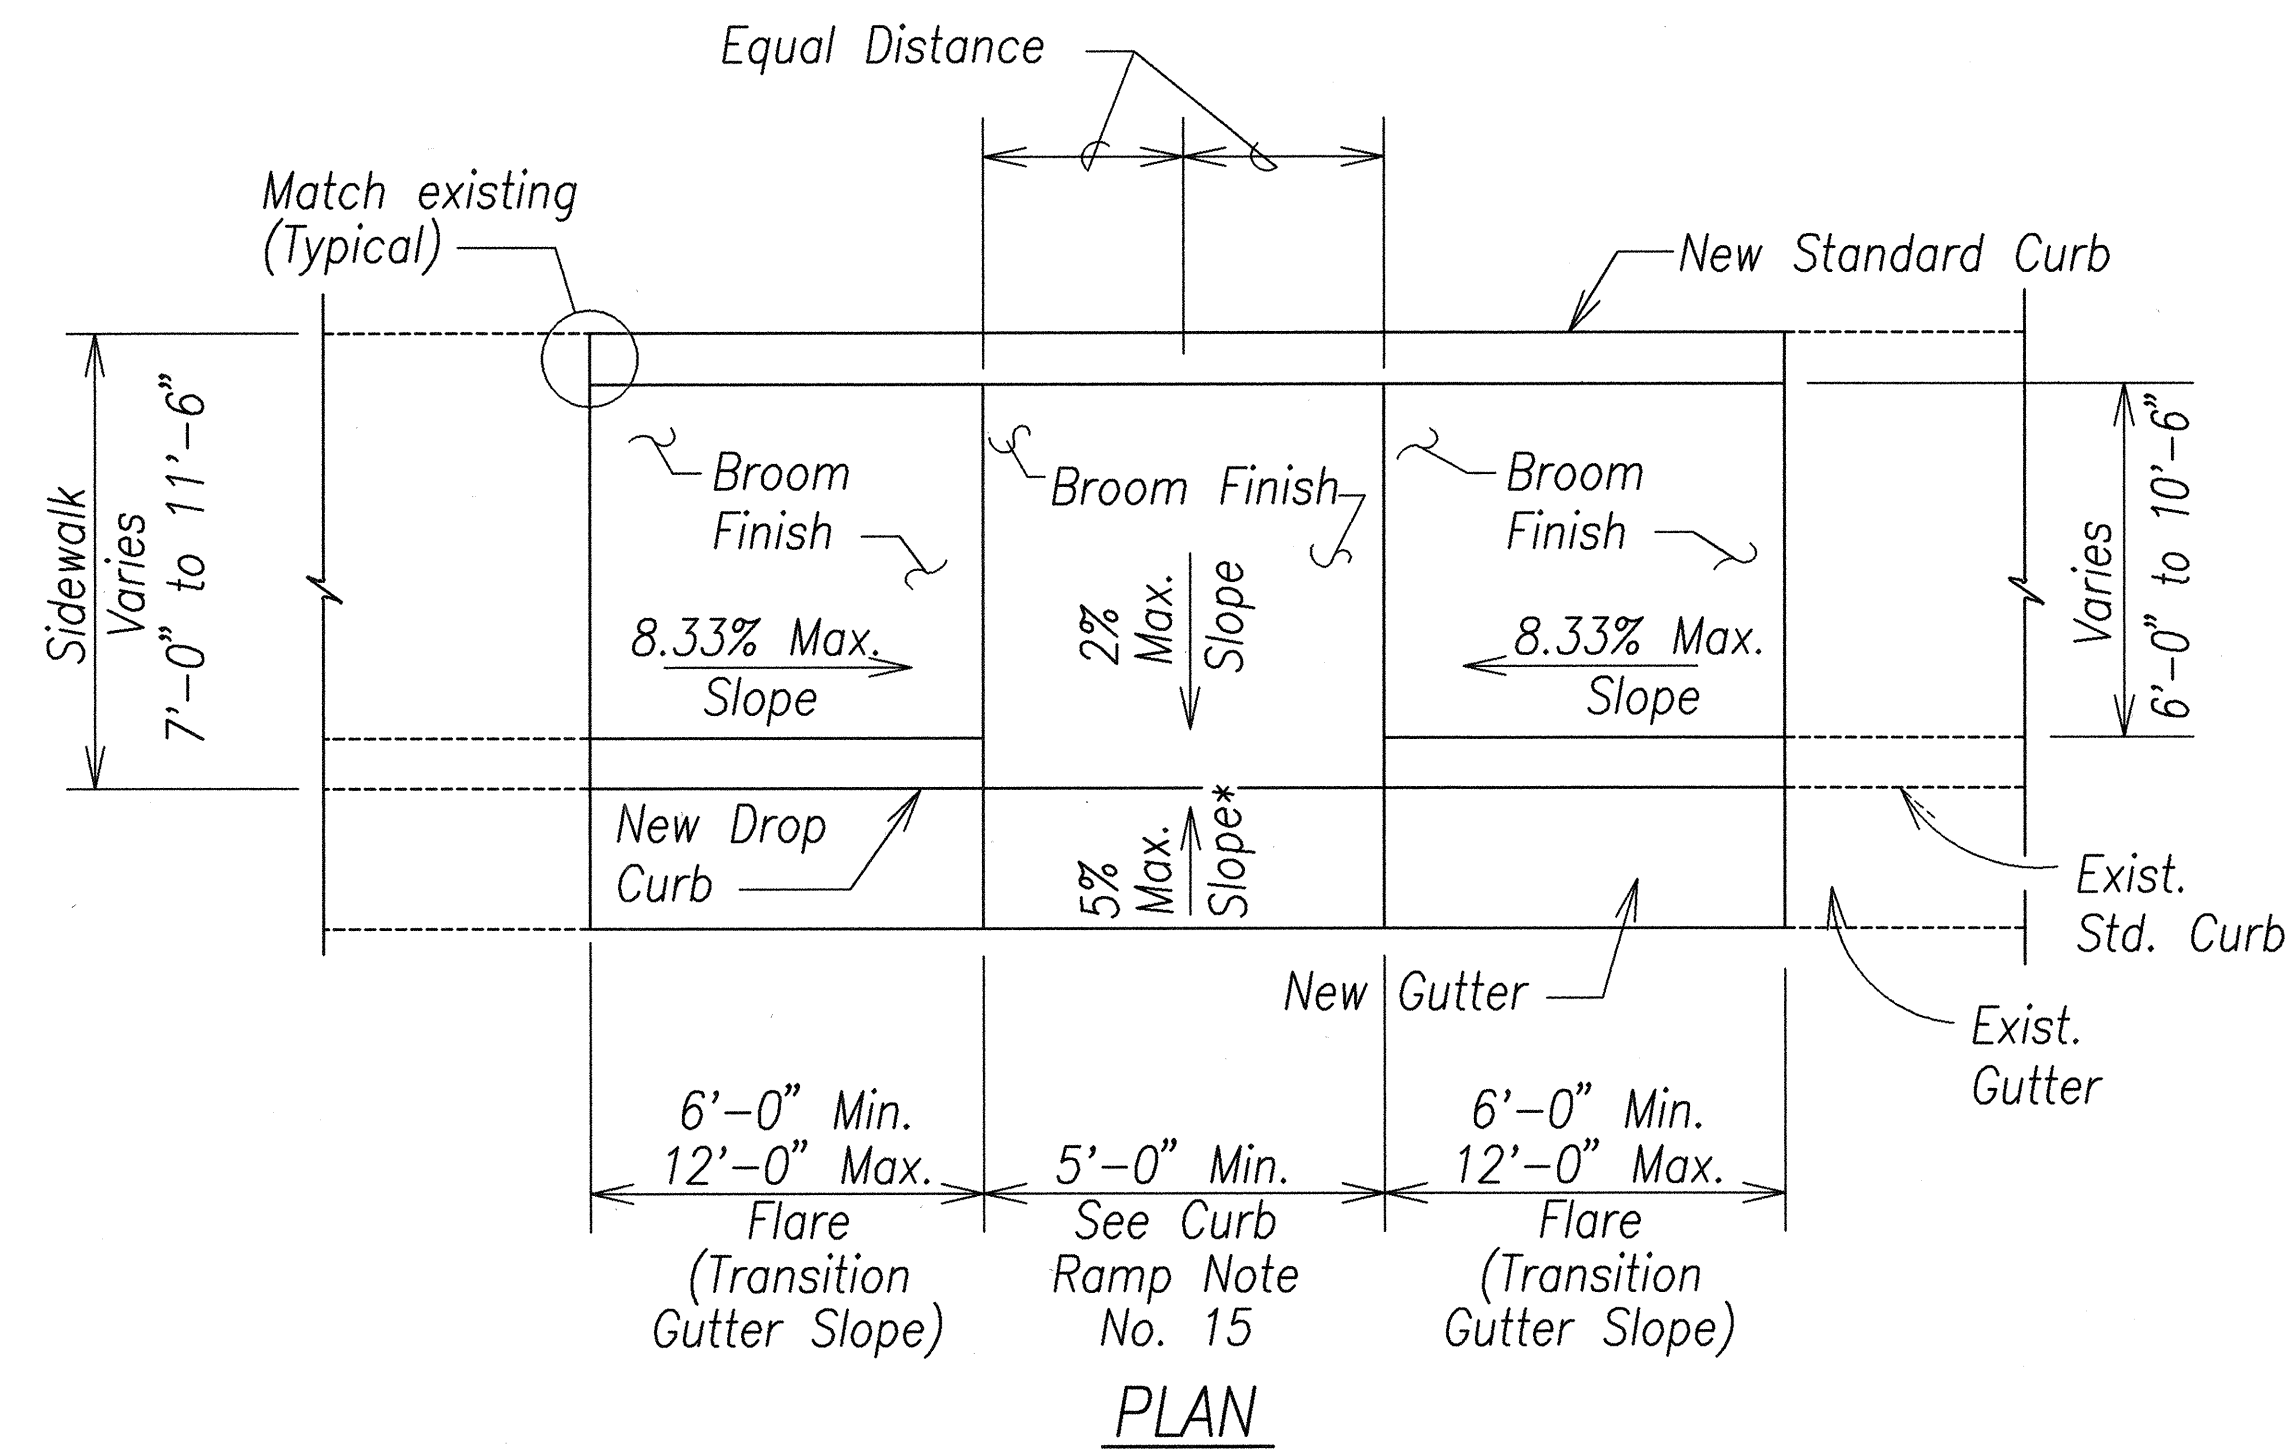


CURB RAMP – TYPE "B" MODIFIED
SIDEWALK WIDTH 7'-0" OR GREATER
BUT LESS THAN 12'-0" WIDTH
(FOR EXISTING SIDEWALK ONLY)

* See Curb Ramp Note No. 8

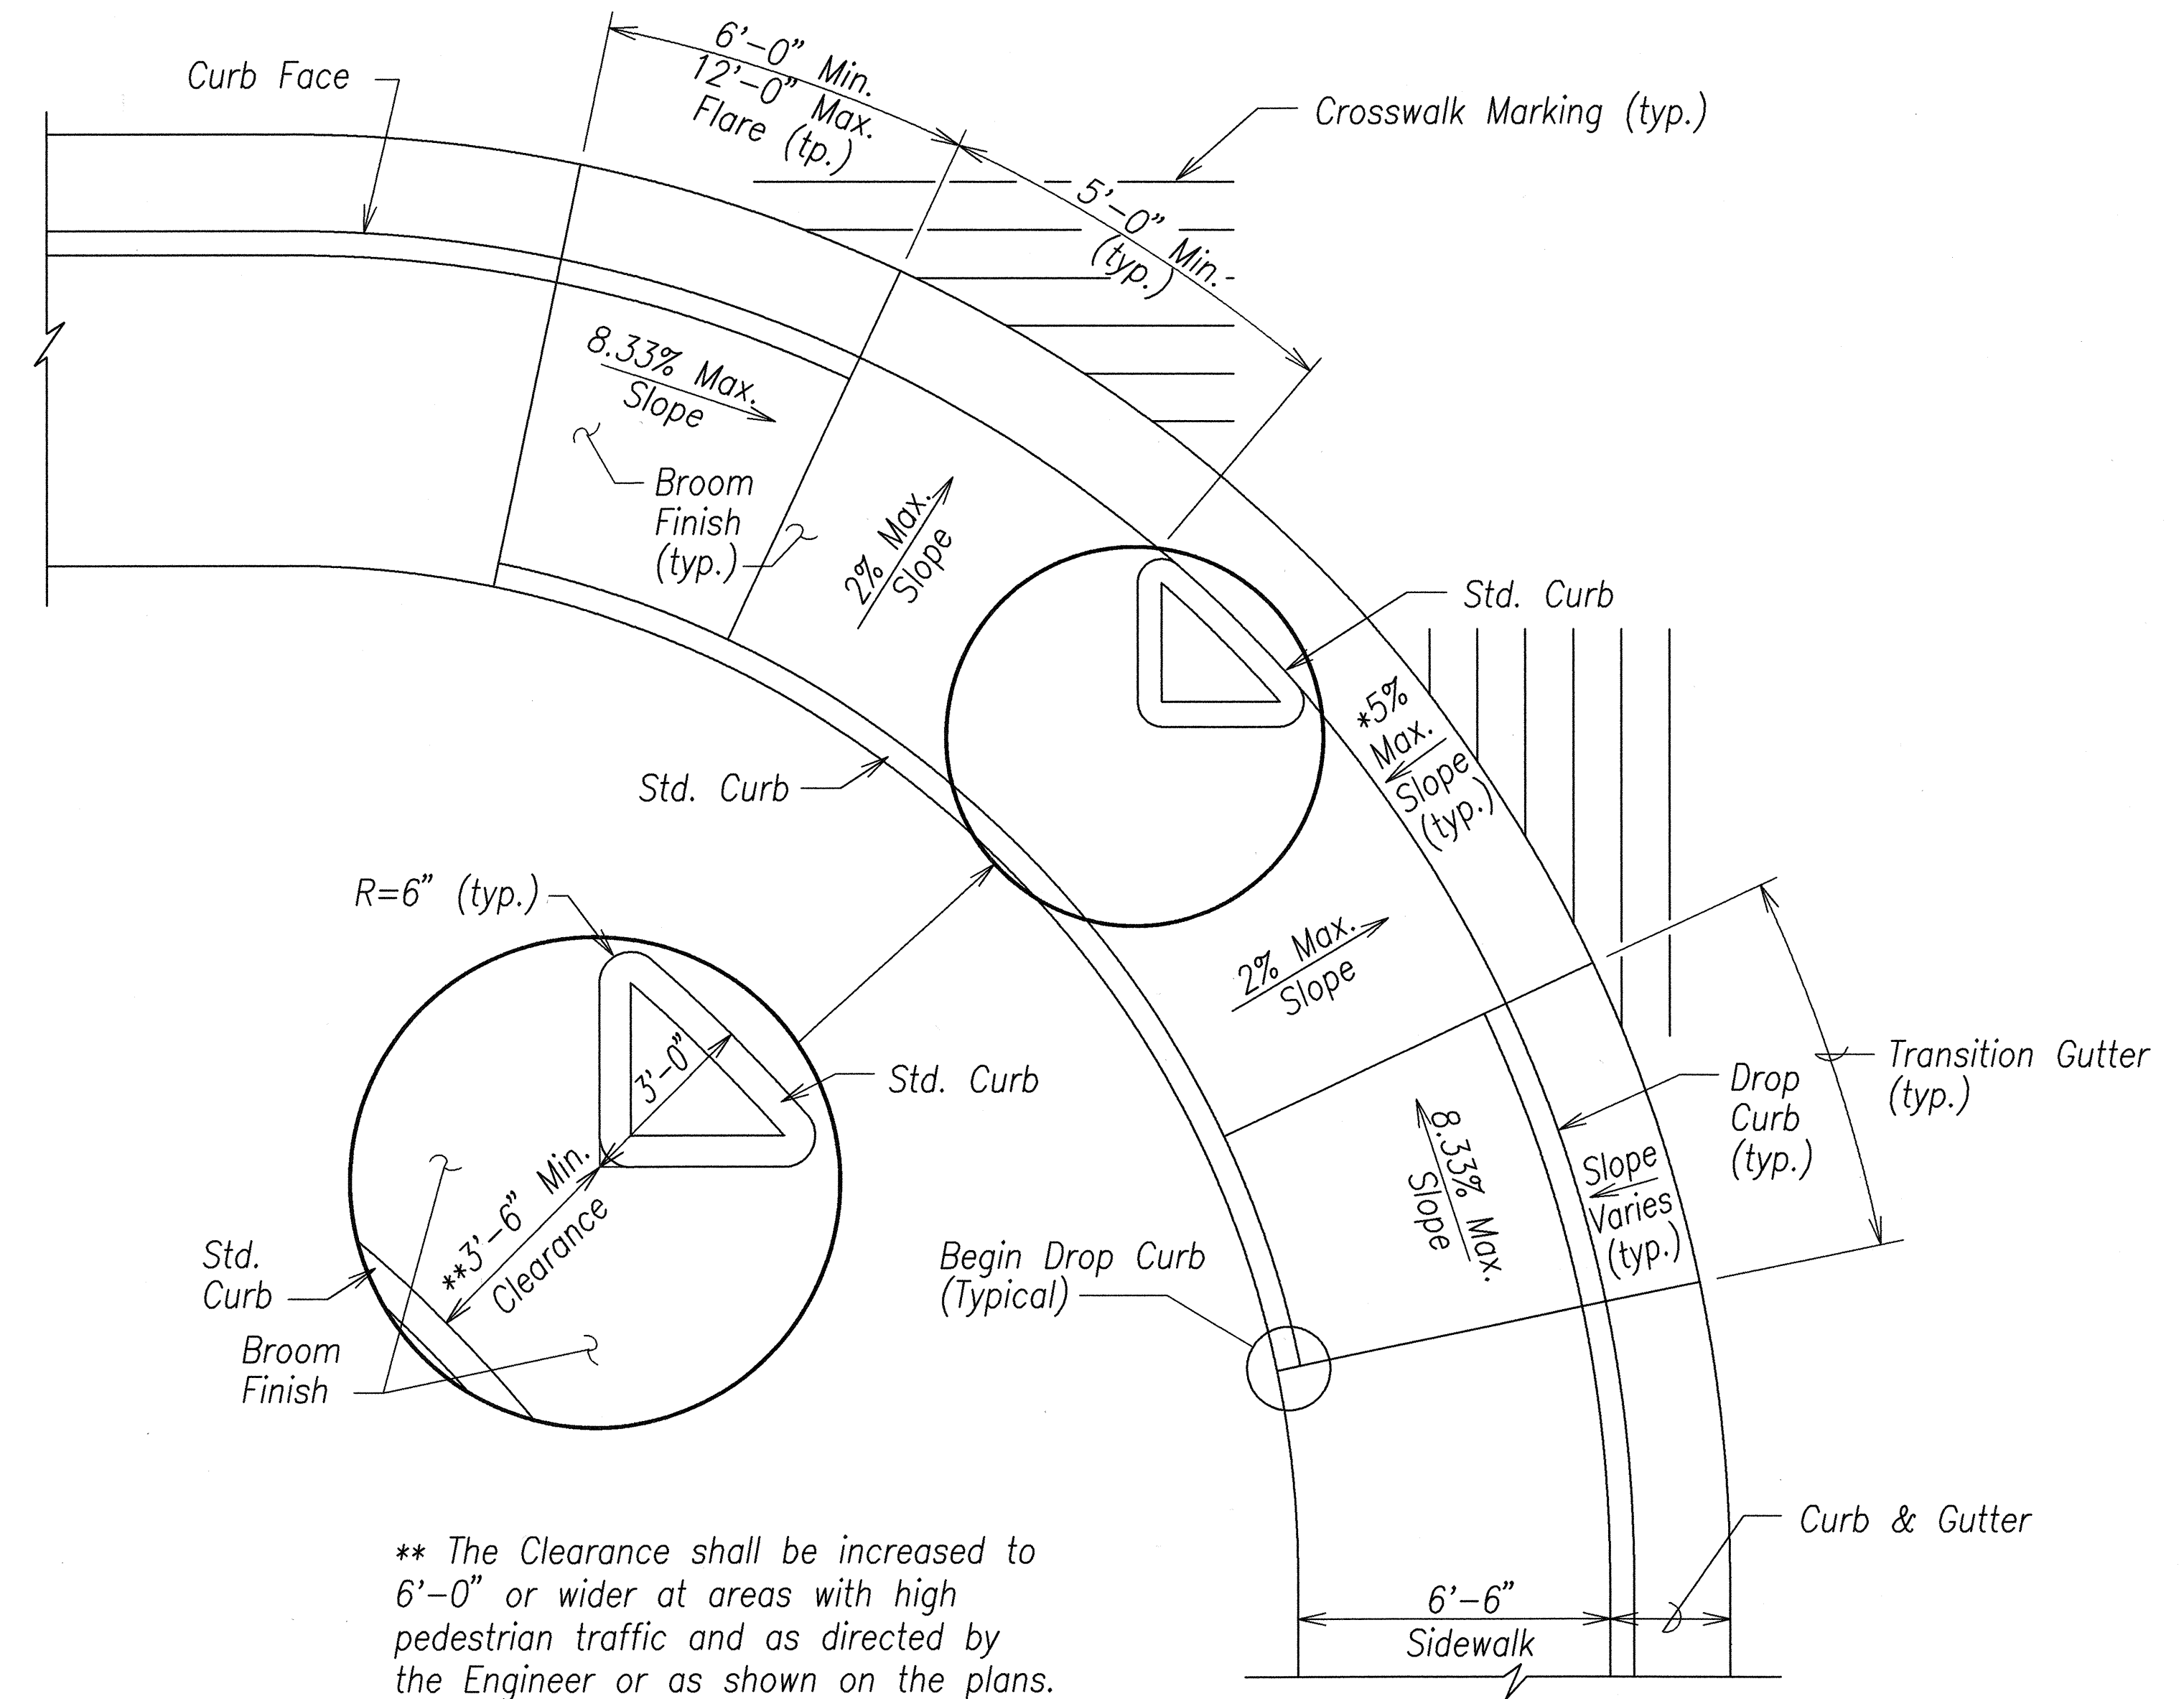

CURB RAMP – TYPE "E"
SIDEWALK WIDTH 7'-0" OR GREATER
EXCLUDING CURB
(FOR EXISTING SIDEWALK ONLY)

SURVEY PLOTTED BY	DATE
DRAWN BY	9-8-00
DESIGNED BY	
QUANTITIES BY	
CHECKED BY	
ORIGINAL PLAN	
NOTE BOOK	
DESIGNED BY	
QUANTITIES BY	
CHECKED BY	
ORIGINAL PLAN	
NOTE BOOK	
DESIGNED BY	
QUANTITIES BY	
CHECKED BY	

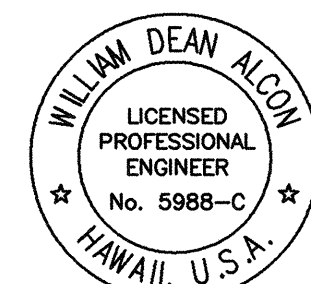

THIS WORK WAS PREPARED BY
ME OR UNDER MY SUPERVISION

STATE OF HAWAII
DEPARTMENT OF TRANSPORTATION
HIGHWAYS DIVISION

CURB RAMP DETAILS

NAWILIWILI ROAD RESURFACING
Kaumualii Highway to Waapa Road
Federal Aid Proj. No. NH-058-1(3)
Scale: NTS Date: Nov. 2000