



FED. ROAD DIST. NO.	STATE	FEDERAL AID PROJ. NO.	FISCAL YEAR	SHEET NO.	TOTAL SHEETS
HAWAII	HAW.	NH-058-1(3)	2001	39	39

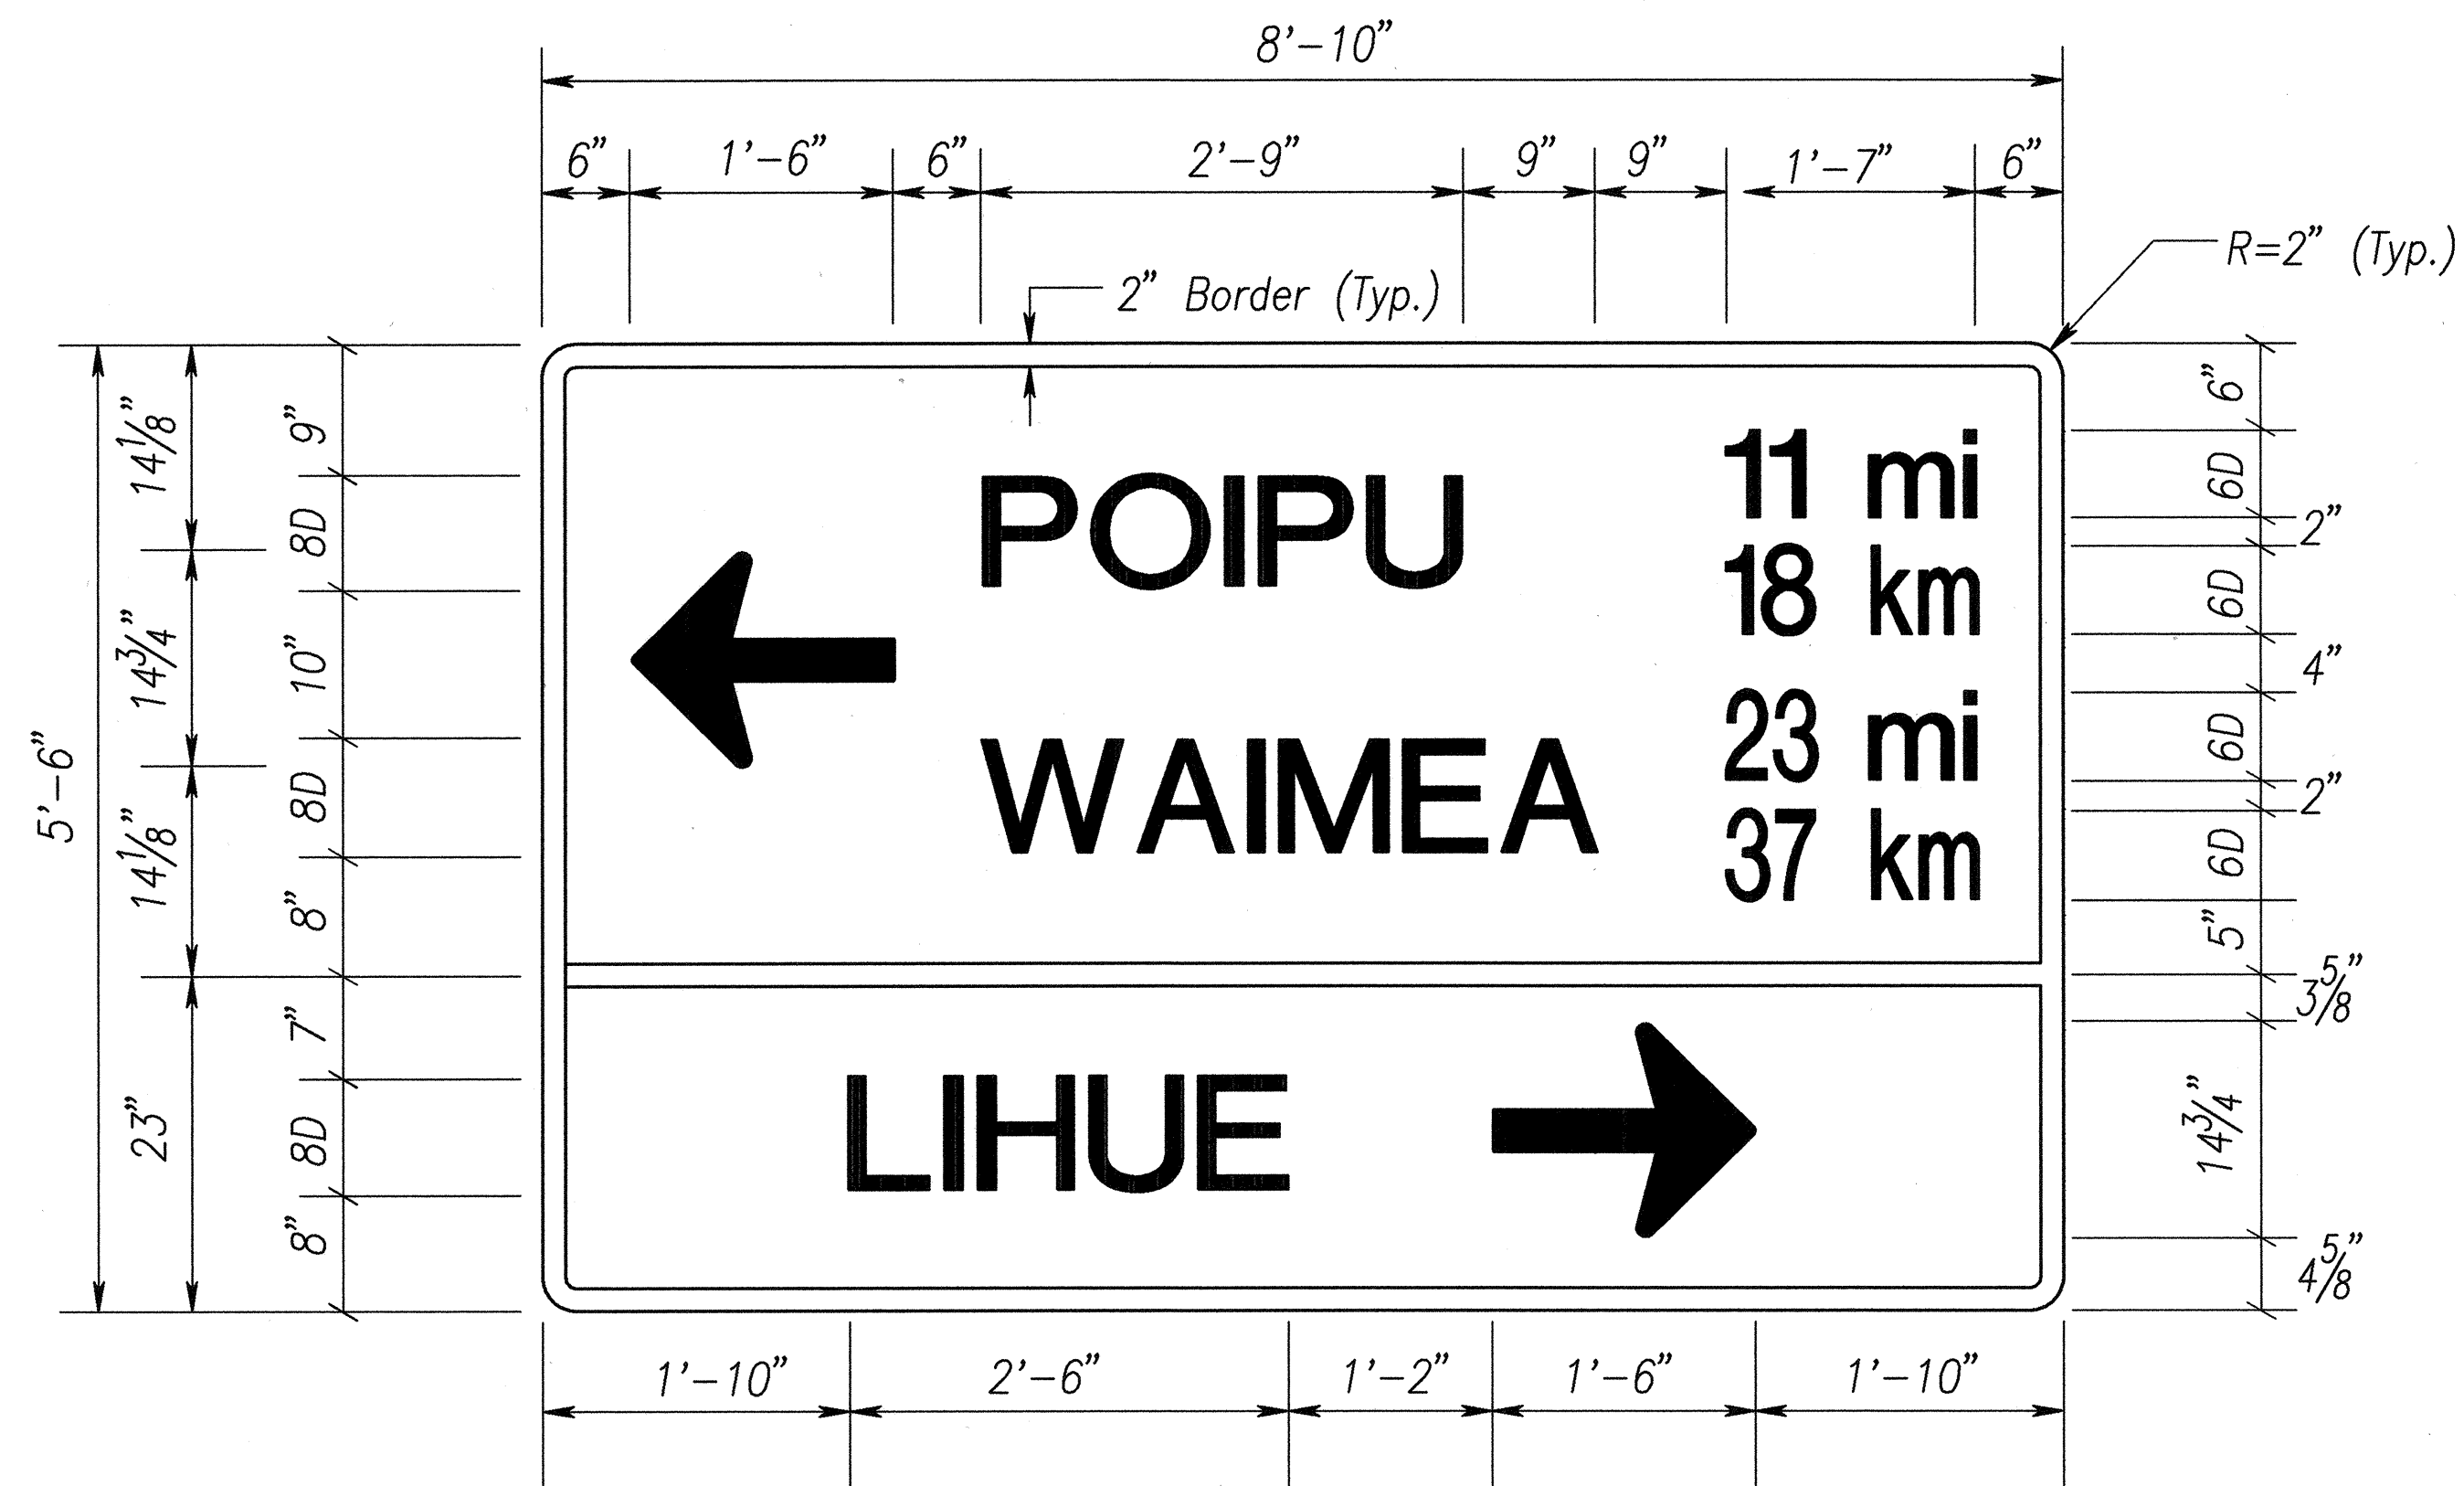


D - 1
(W/ 2-BREAKAWAY POSTS (W6x9) AND FOUNDATION)
SCALE : 1" = 1'-0"

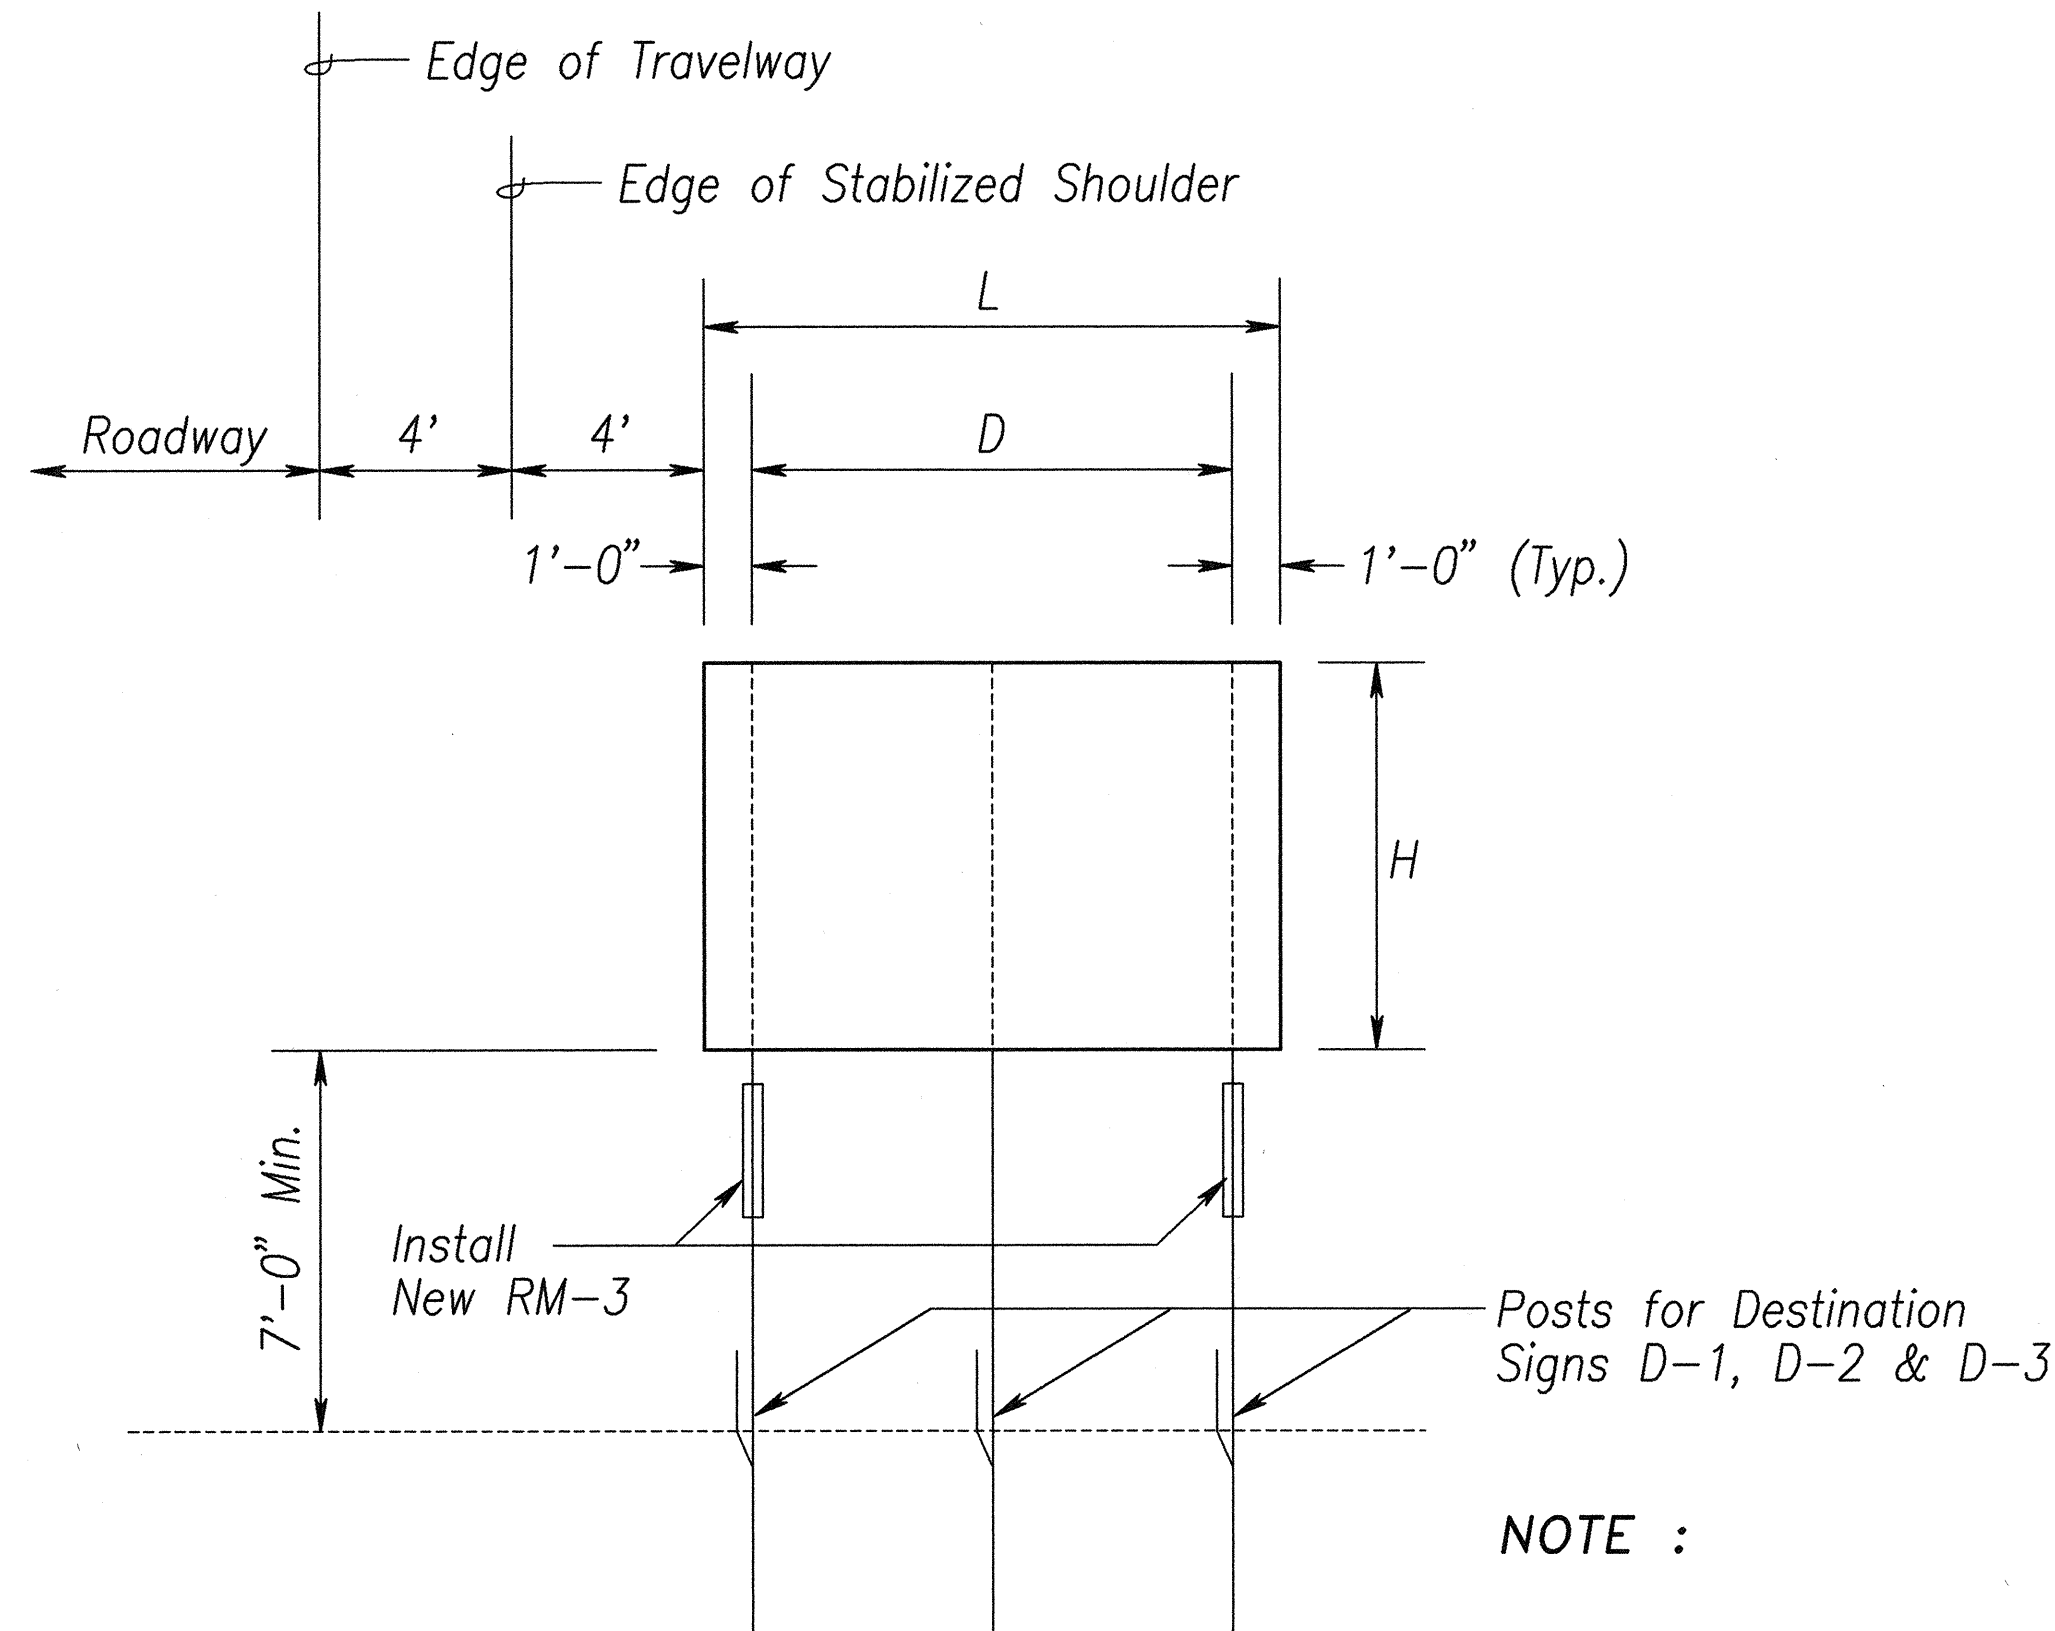


DETAIL-FRAME LAYOUT
SCALE : 1/4" = 1'-0"

NOTE :

L & H for all signs are indicated in this sheet
D = 6'-8" for D-1
D = 4'-0" for D-2

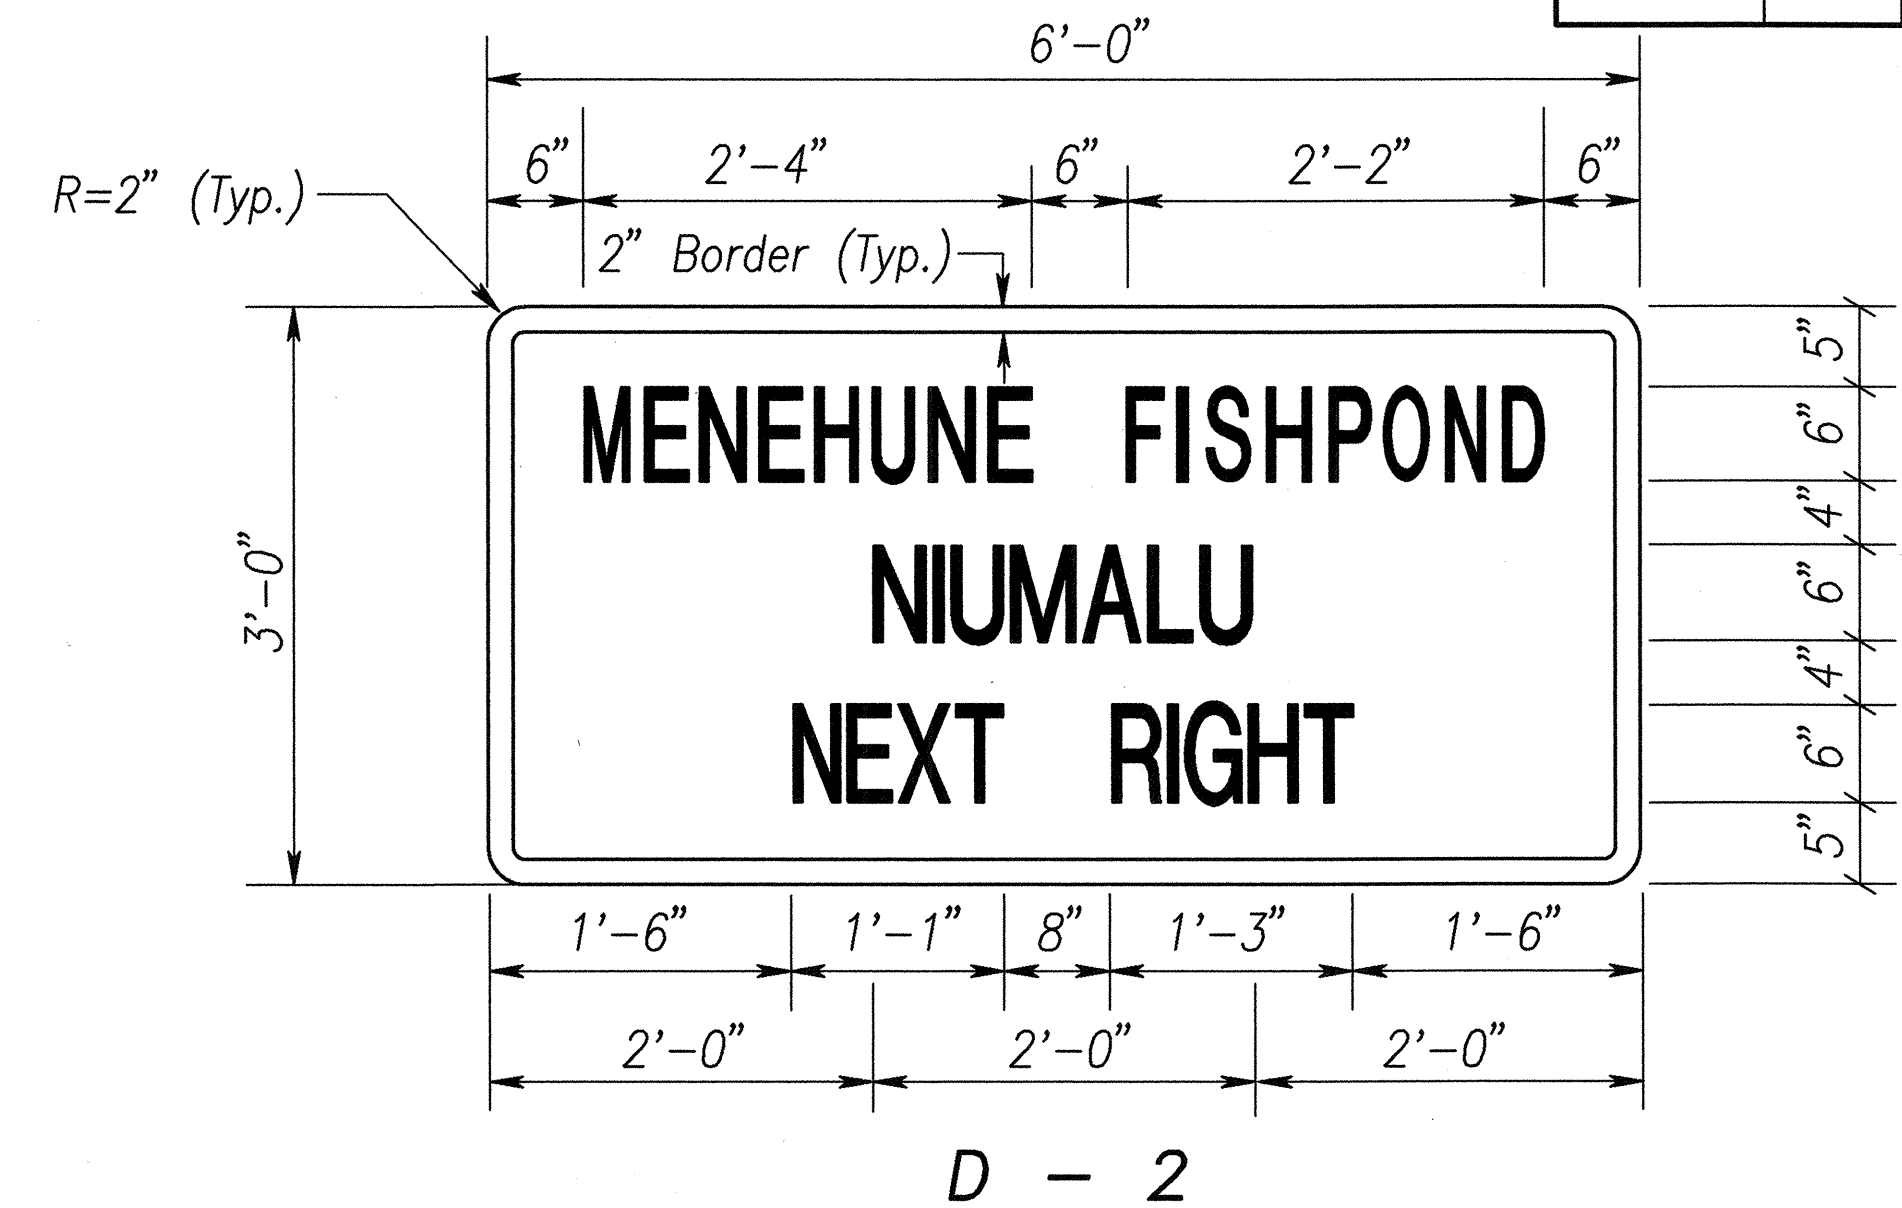

D - 2
(W/ 3-2.50 LBS./FT. GALV. FLANGED CHANNEL SIGN POSTS)
SCALE : 1" = 1'-0"

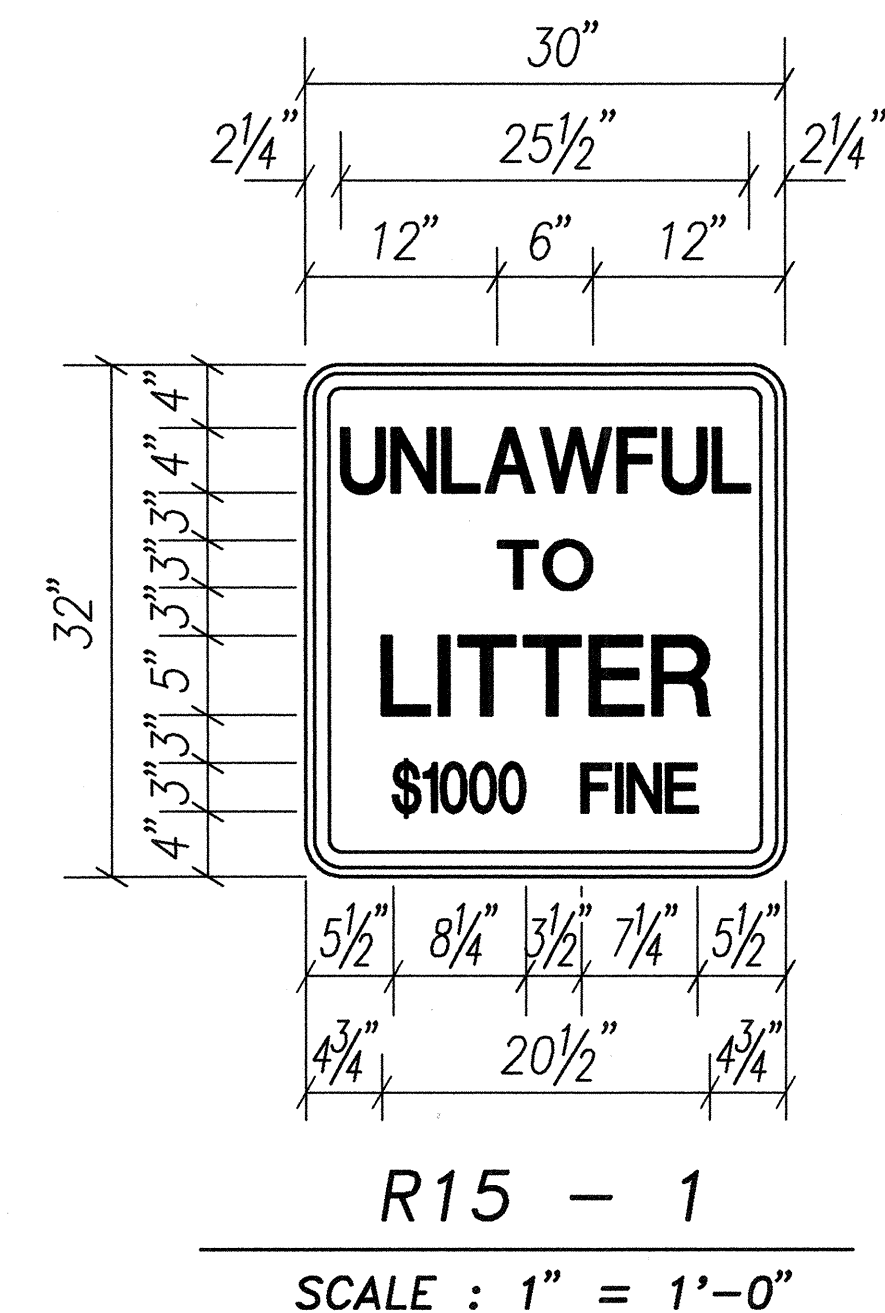

R15 - 1
SCALE : 1" = 1'-0"



THIS WORK WAS PREPARED BY
ME OR UNDER MY SUPERVISION

STATE OF HAWAII
DEPARTMENT OF TRANSPORTATION
HIGHWAYS DIVISION
SIGN DETAILS
NAWILIWILI ROAD RESURFACING
Kaunualii Highway to Waapa Road
Federal Aid Proj. No. NH-058-1(3)
Scale: As Shown Date: Nov. 2000
SHEET No. 1 OF 1 SHEETS

39