




FED. ROAD DIST. NO.	STATE	PROJ. NO.	FISCAL YEAR	SHEET NO.	TOTAL SHEETS
HAWAII	HAW.	58A-01-14M	2016	7	23

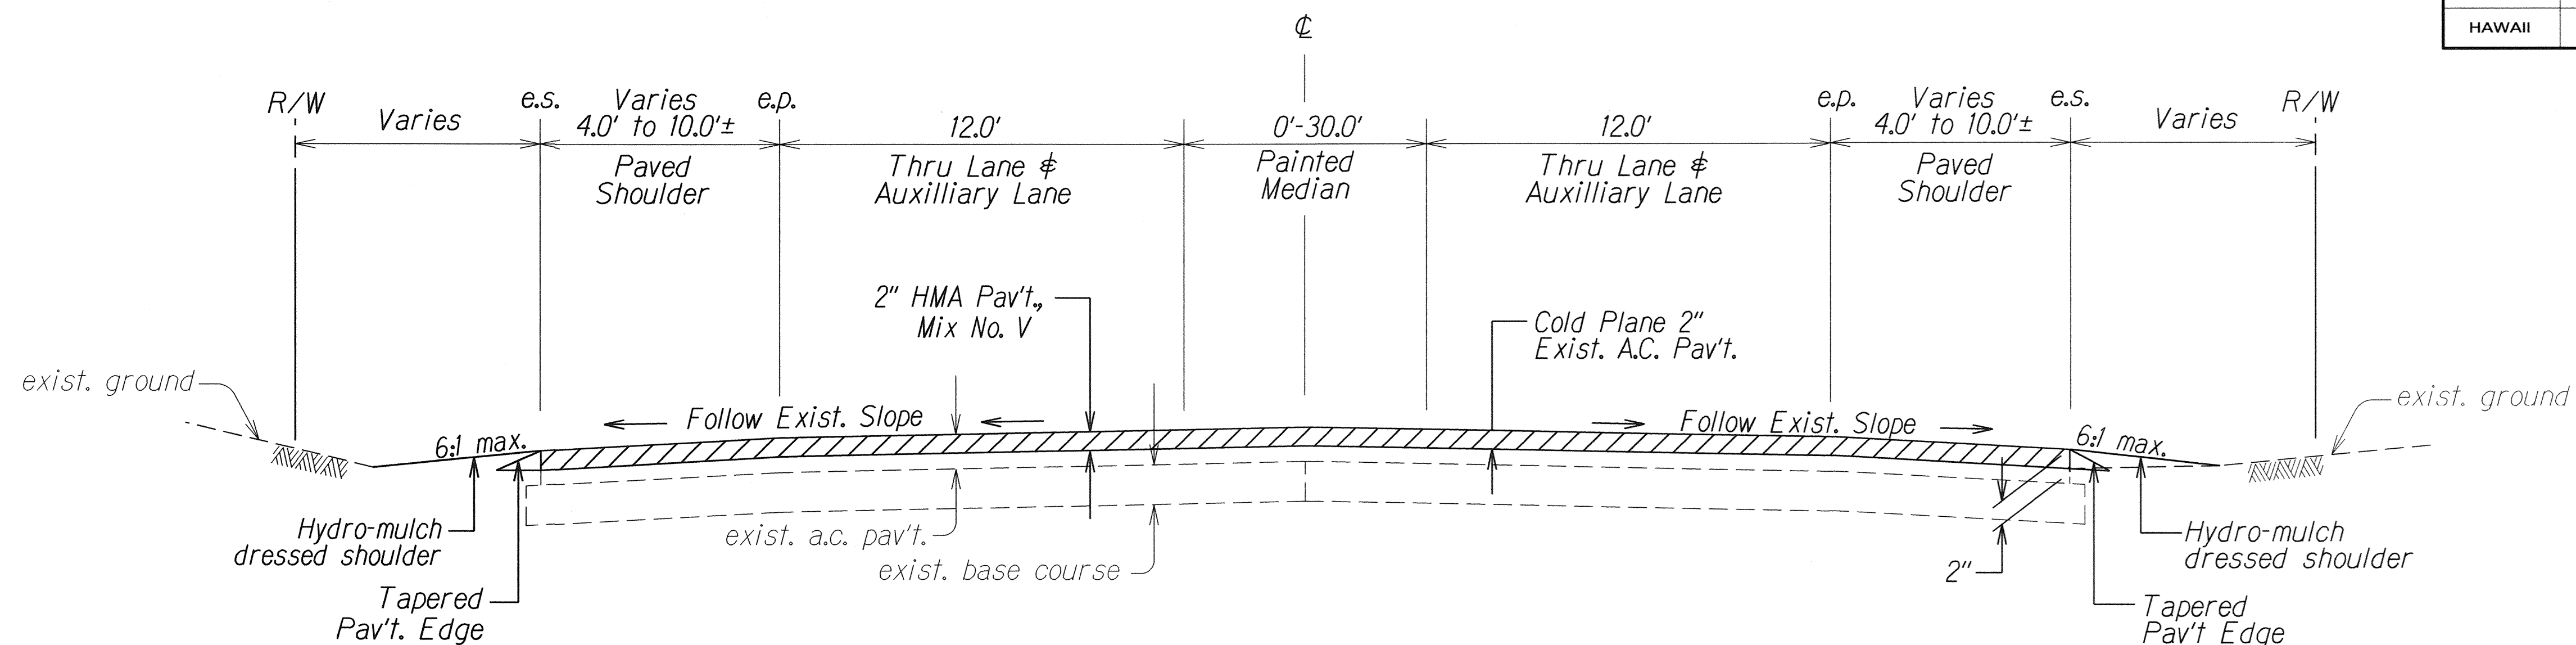

TYPICAL SECTION FROM STA. 26+00± TO STA. 67+00±
Not to scale

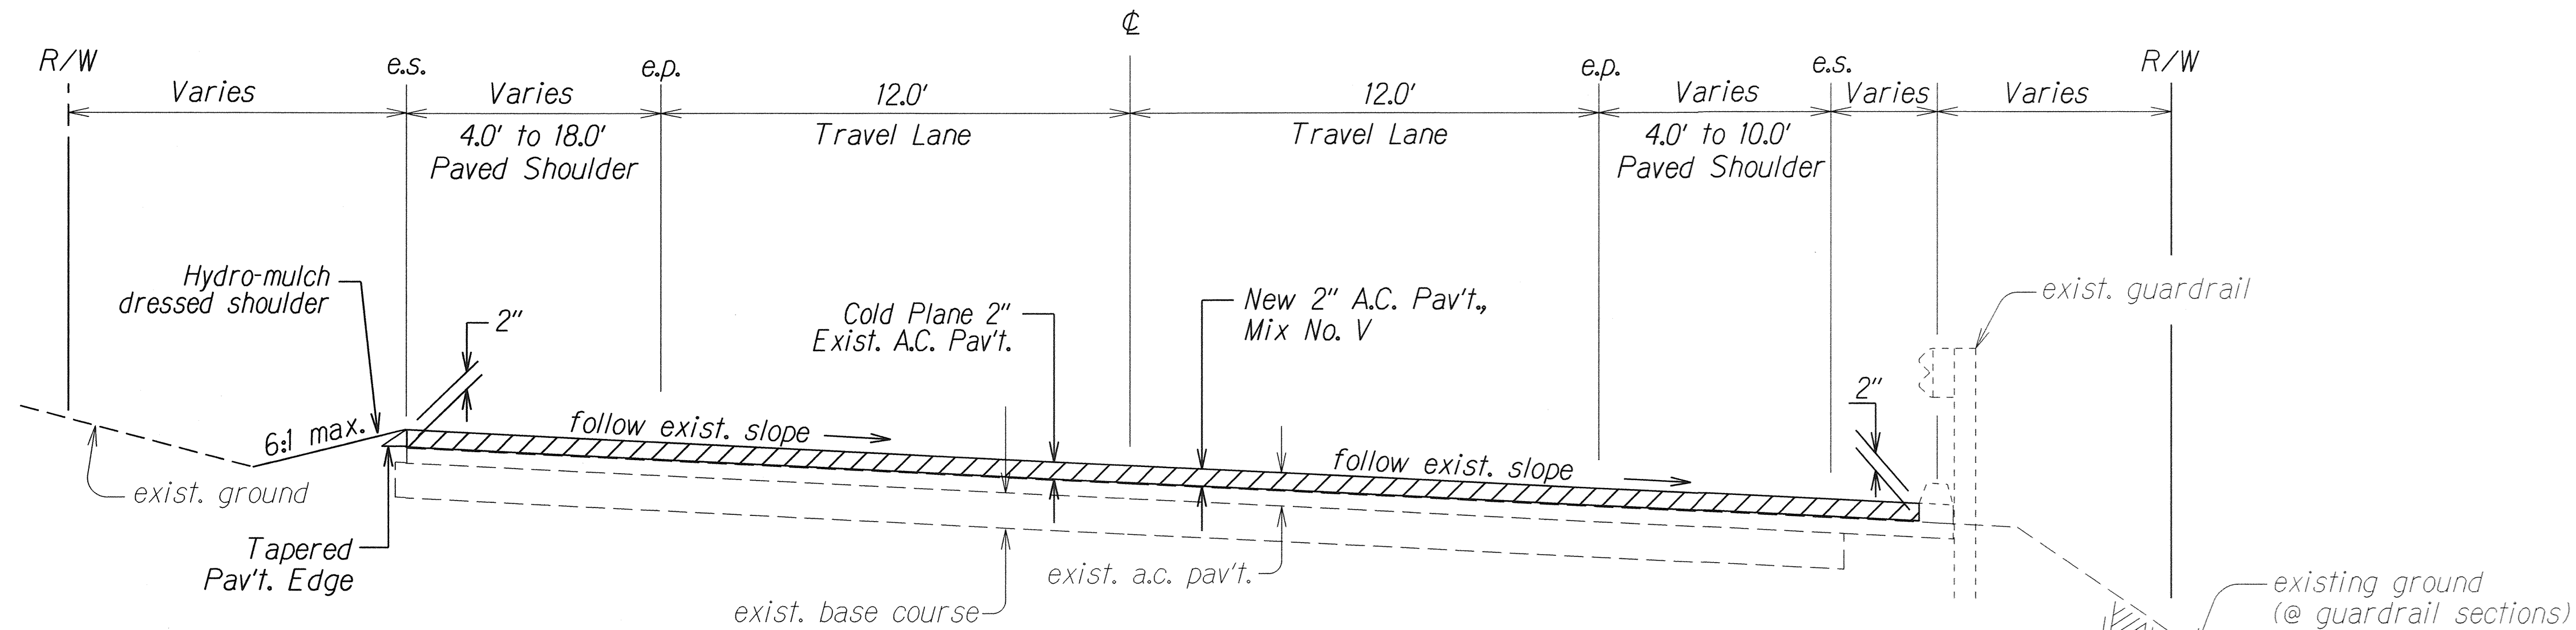

TYPICAL SECTION OF SUPERELEVATION
Not to Scale

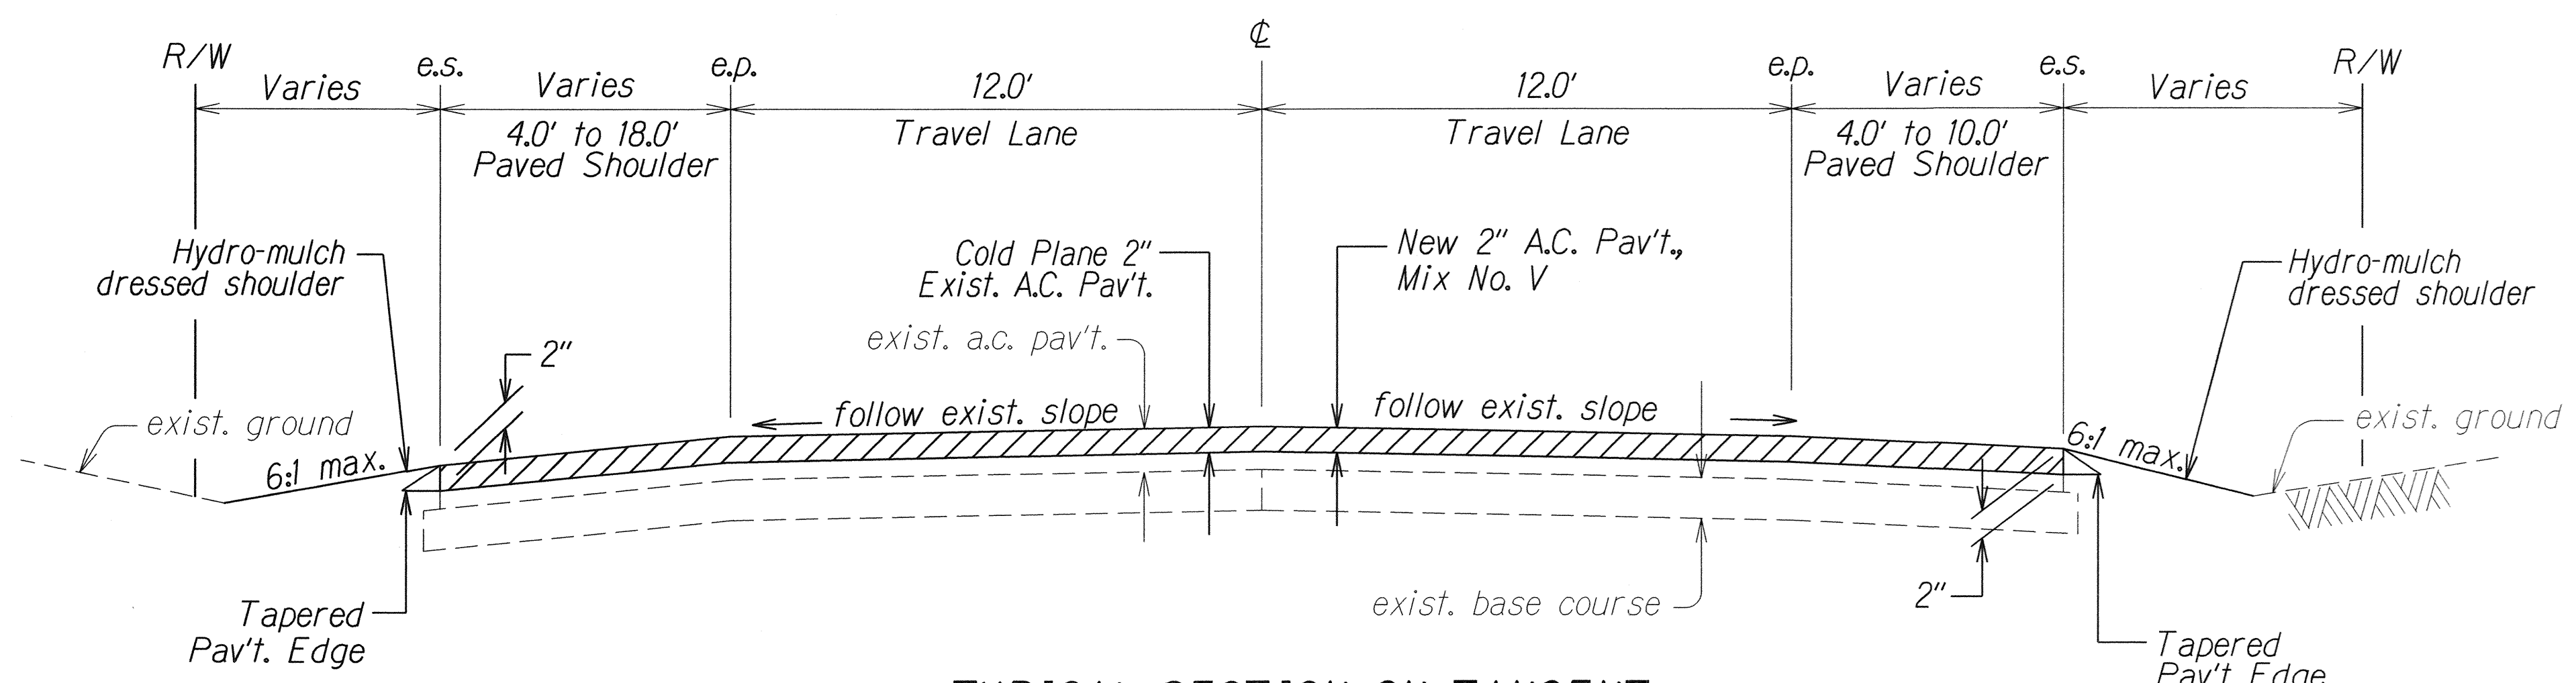

TYPICAL SECTION ON TANGENT
Not to Scale

DATE	_____
DESIGNED BY	_____
CHECKED BY	_____
NOTED BY	_____
ORIGINAL PLAN	_____

STATE OF HAWAII
DEPARTMENT OF TRANSPORTATION
HIGHWAYS DIVISION

TYPICAL SECTIONS

NAWILIWILI ROAD RESURFACING


Kanani Street to Waapa Road

Project No. 58A-01-14M

Not to scale
Date: Oct.2015


SHEET No. 1 OF 3 SHEETS

FED. ROAD DIST. NO.	STATE	PROJ. NO.	FISCAL YEAR	SHEET NO.	TOTAL SHEETS
HAWAII	HAW.	58A-01-14M	2016	8	23

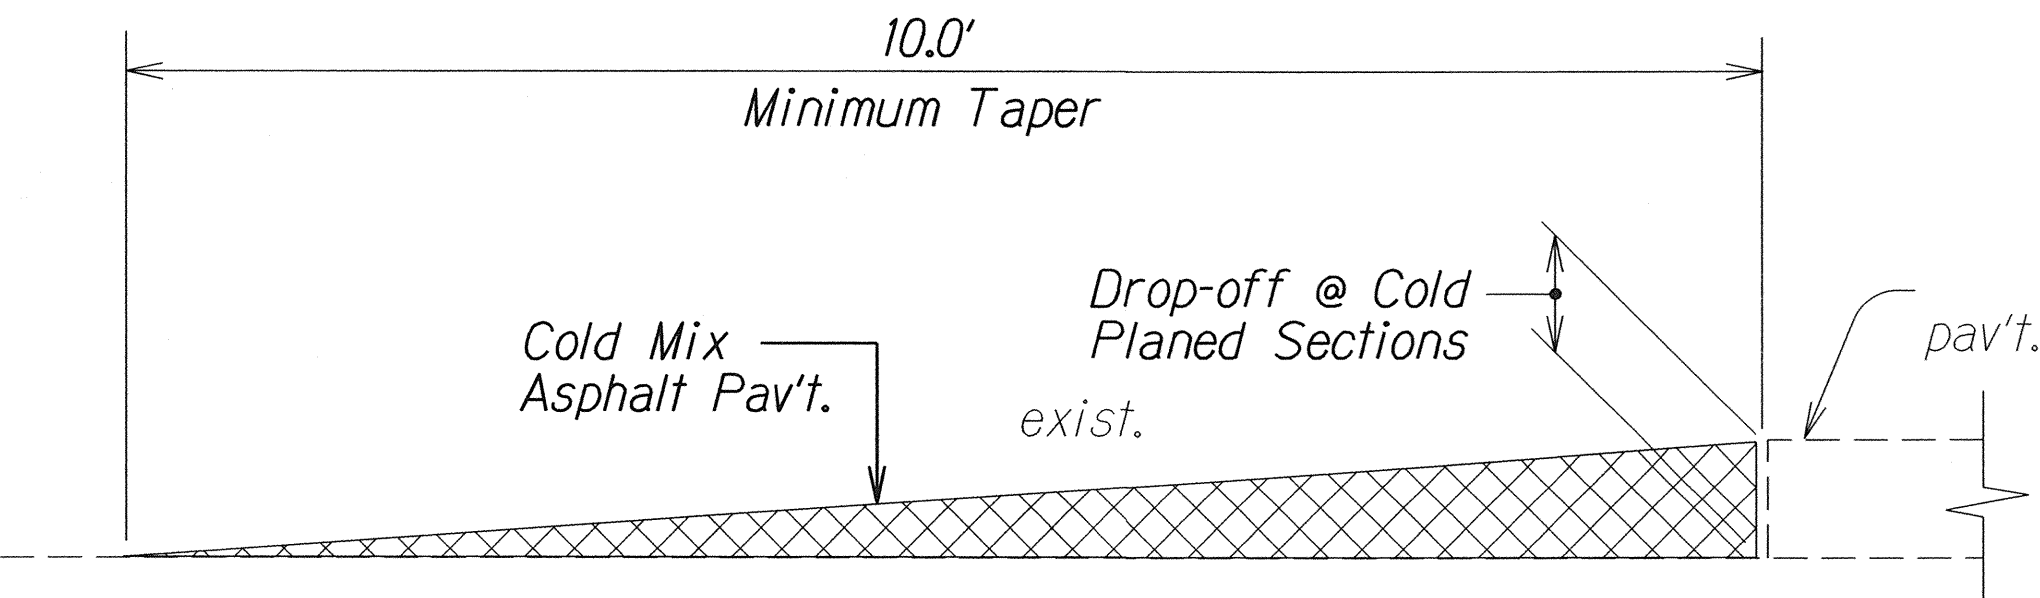


TEMPORARY TRANSITION AT COLD PLANED AREAS
Not to Scale


Note: Contractor shall construct temporary pavement taper to prevent sharp pavement drop-offs at all cold planed sections. Prior to final Hot Mix Asphalt Pavement, Mix No. IV placement, temporary pavement taper shall be removed.

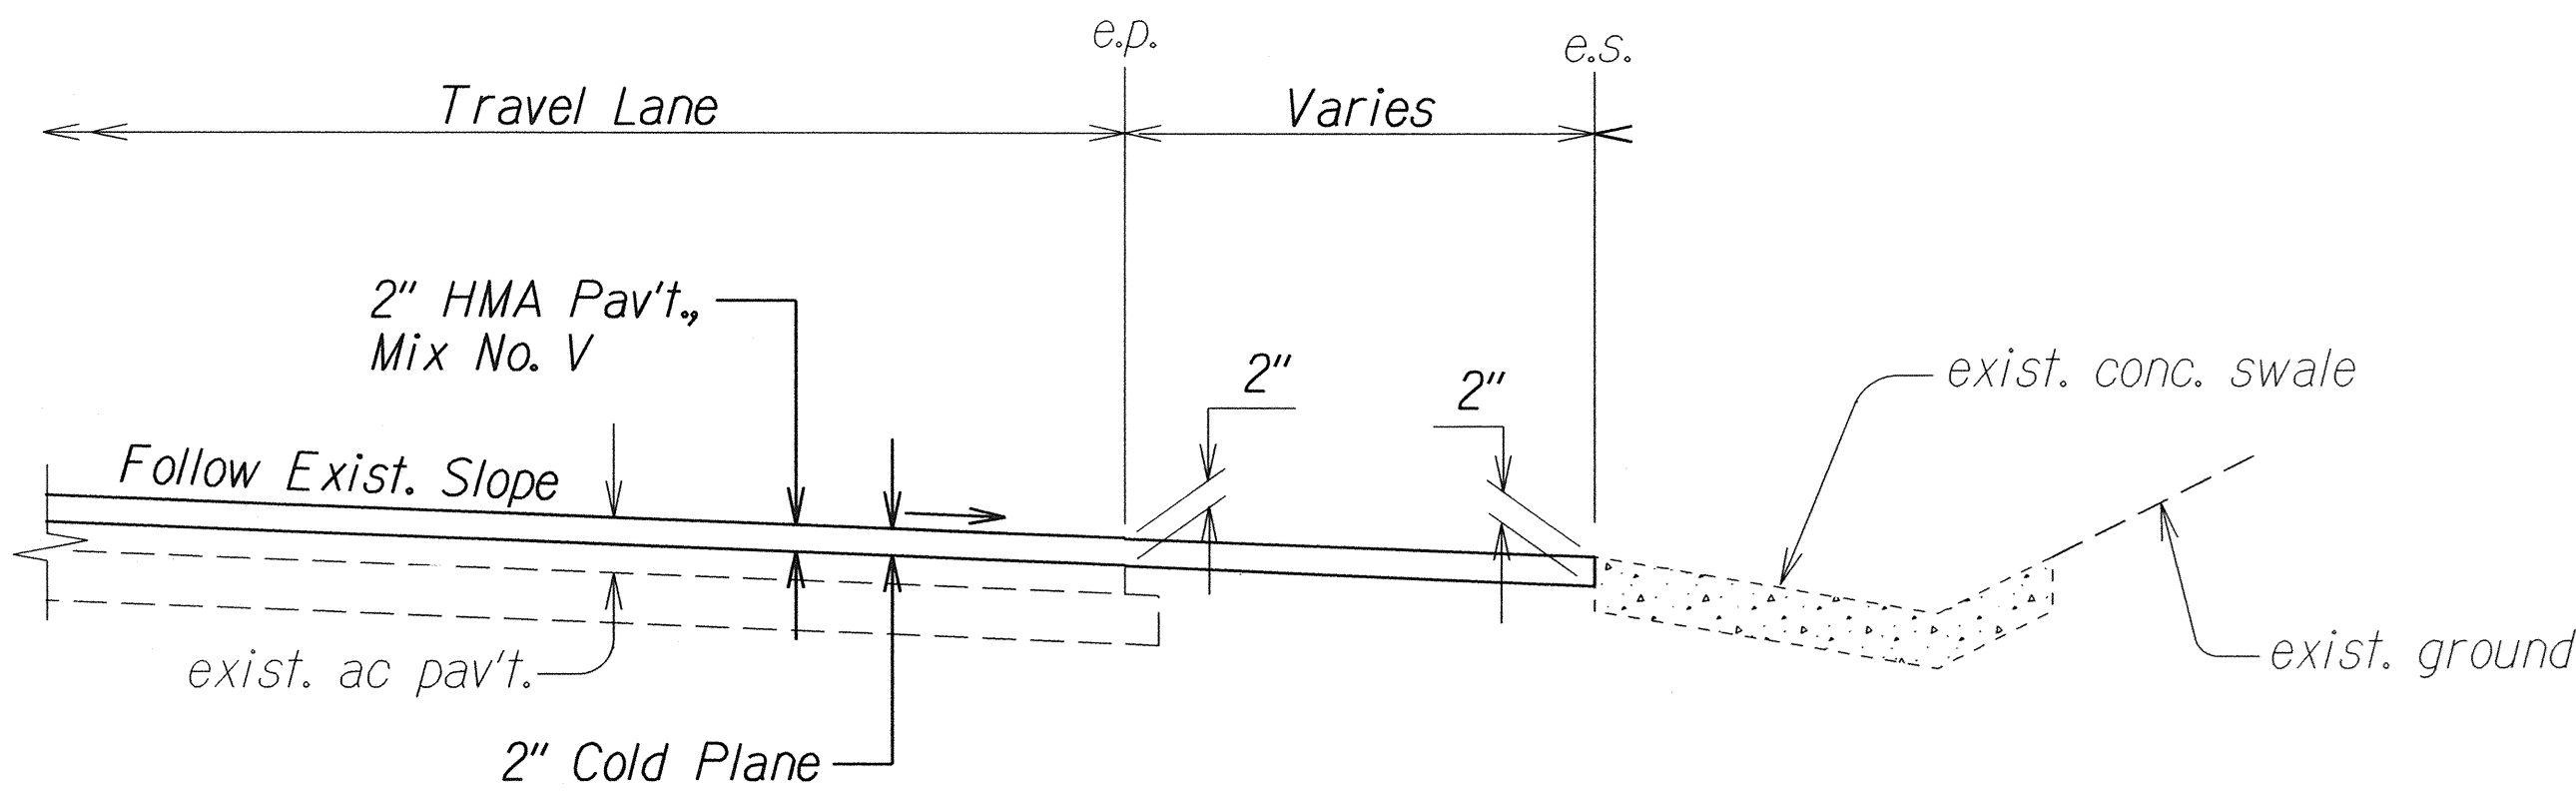


RESURFACING AT CONCRETE SWALE
Not to Scale

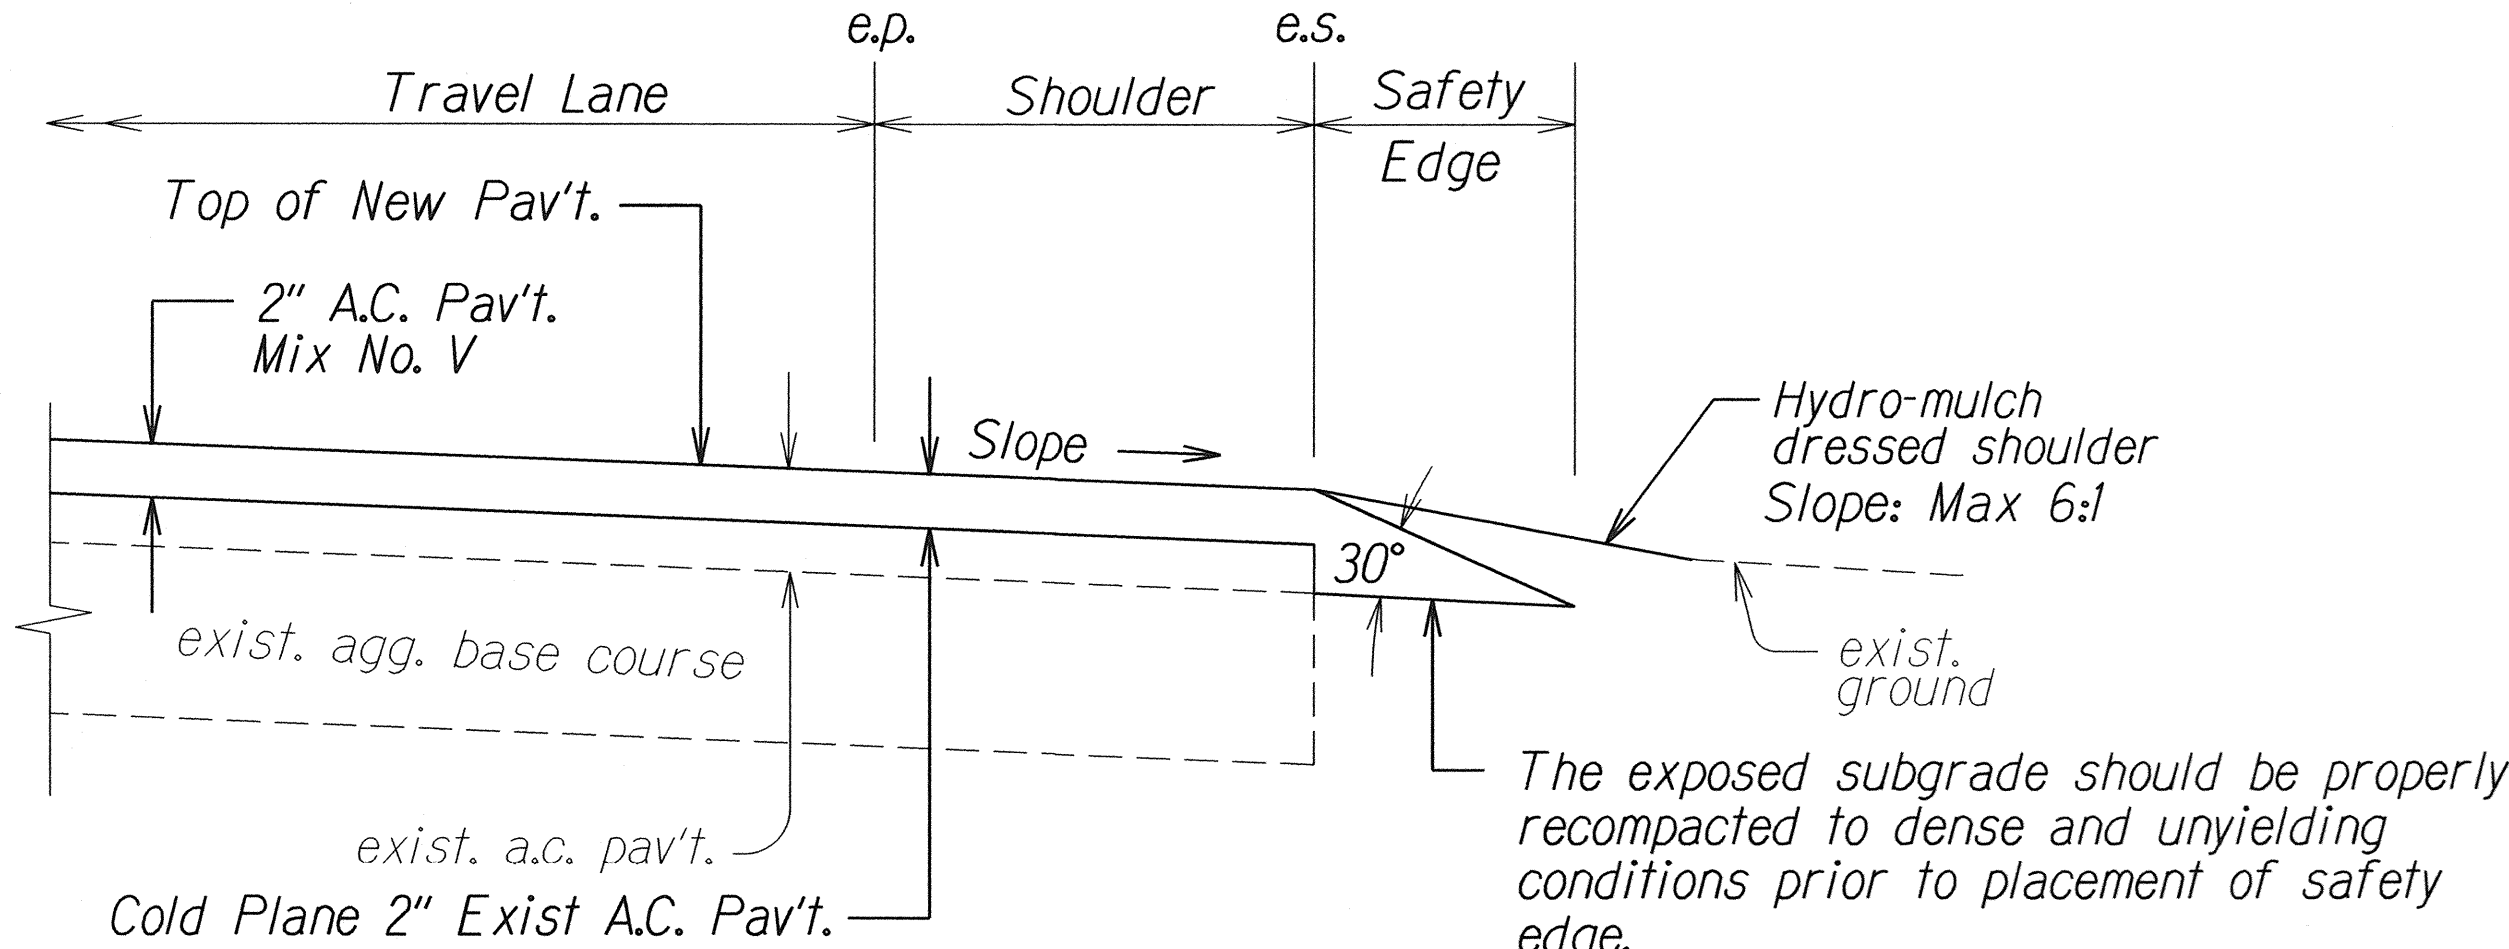


TYPICAL PAVEMENT EDGE DETAIL
Not to Scale

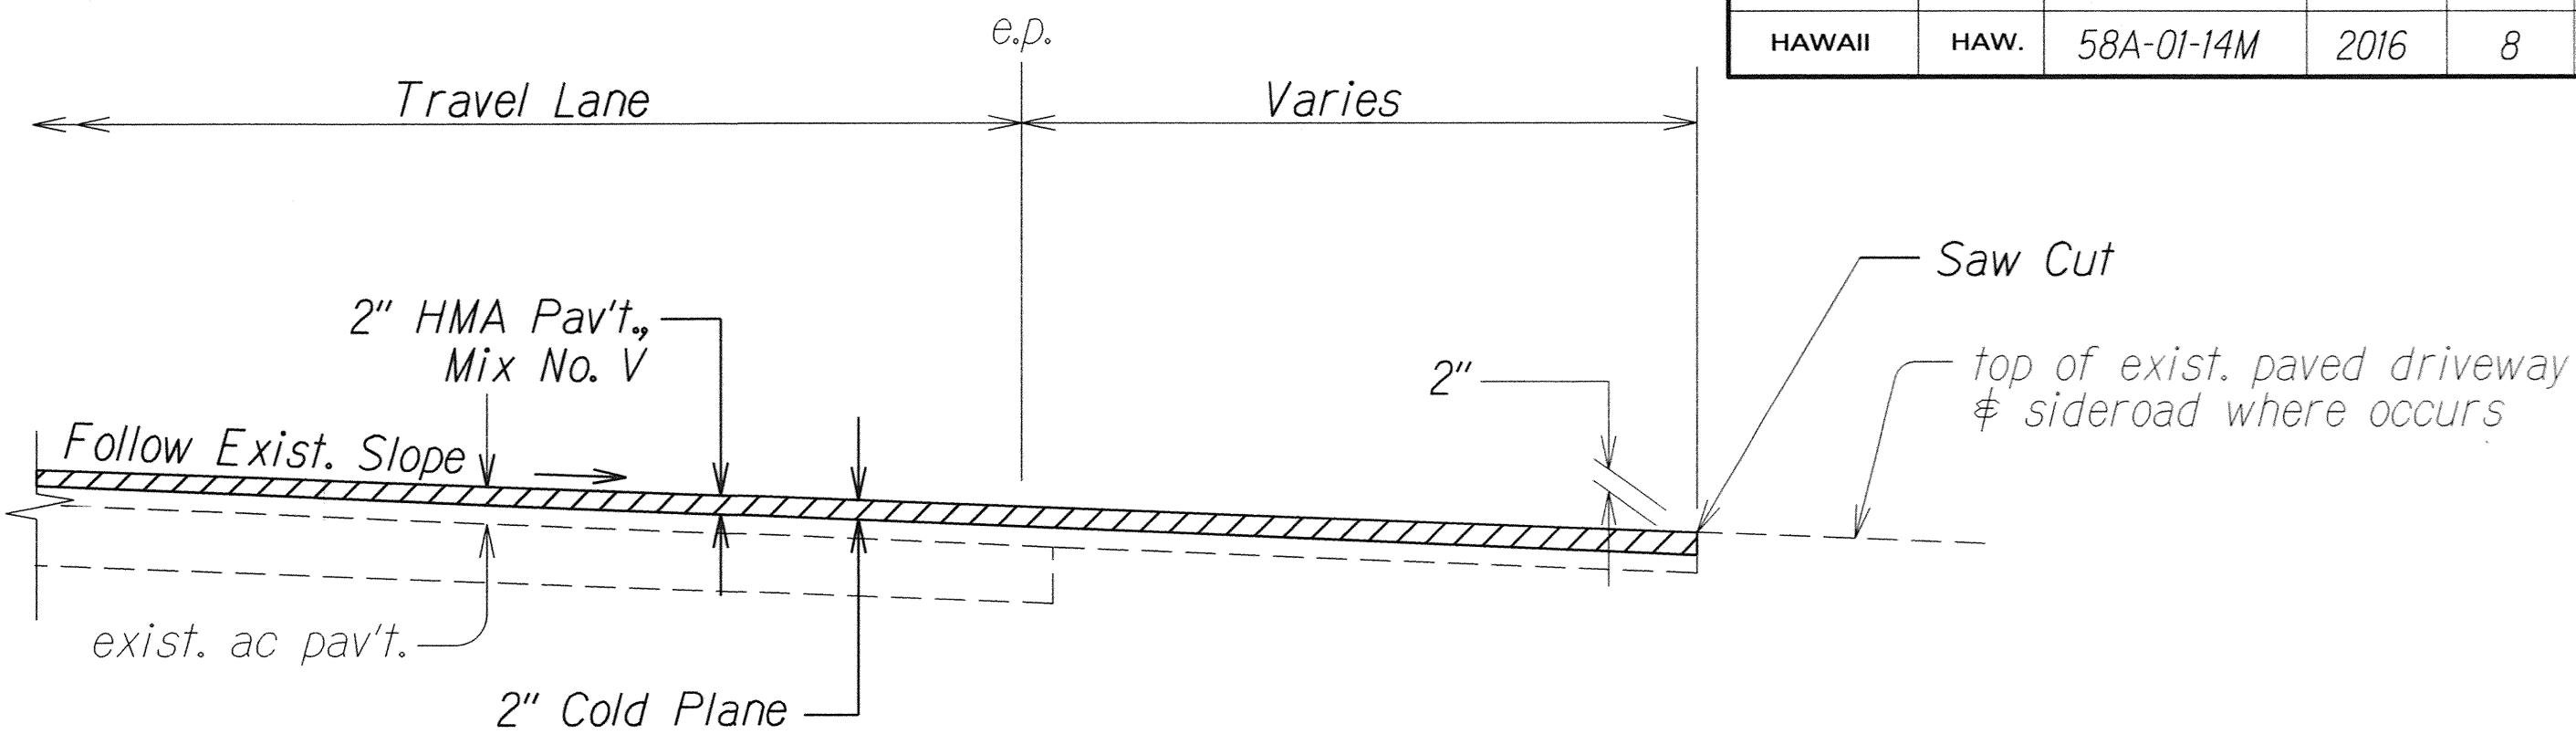

RESURFACING AT PAVED SIDEROADS/DRIVEWAYS
Not to Scale

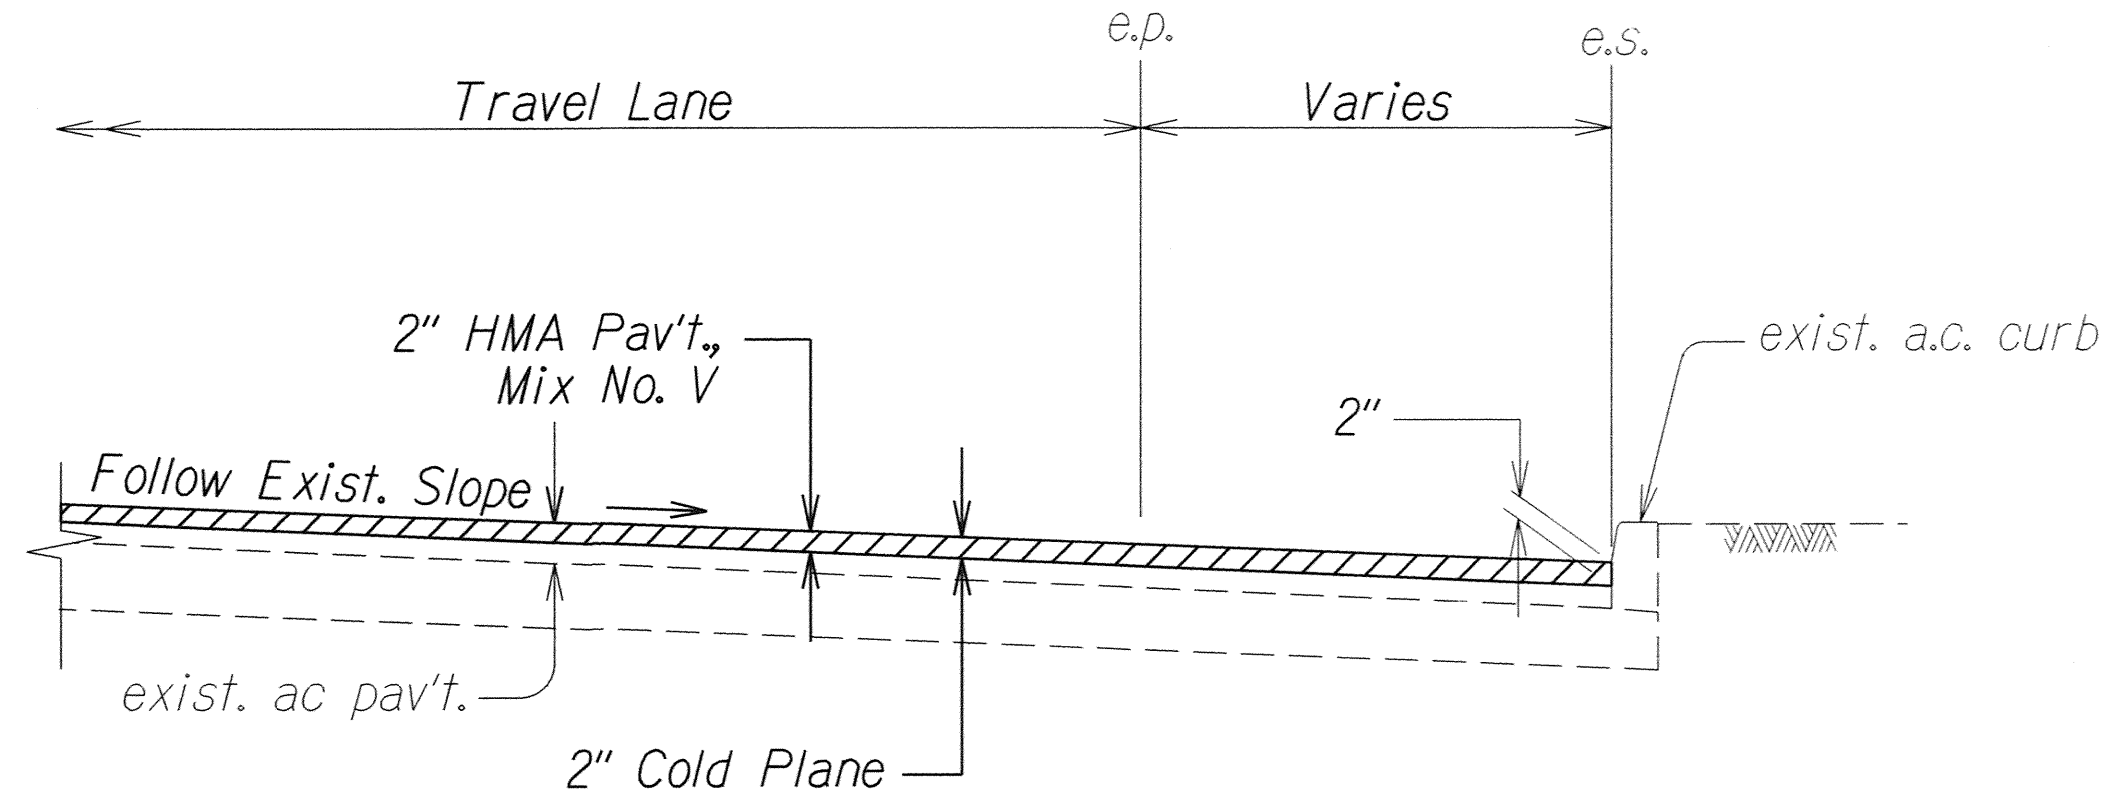

RESURFACING AT A.C. CURB
Not to Scale

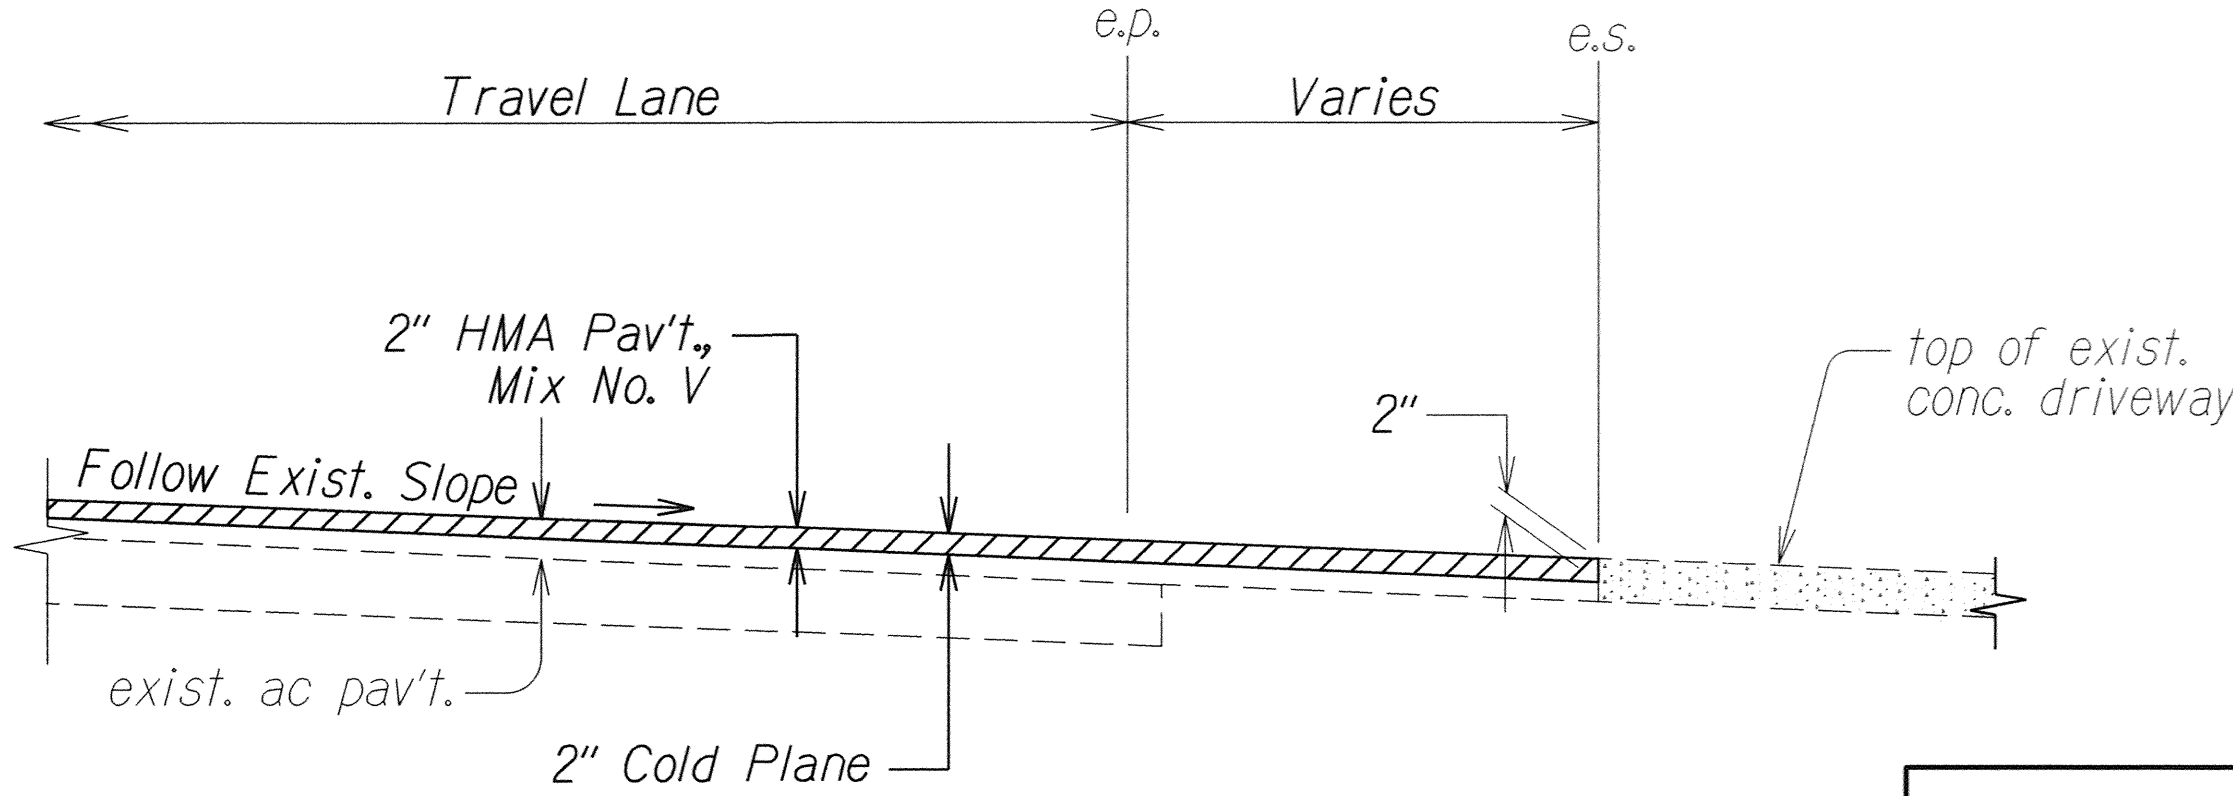

RESURFACING AT CONCRETE DRIVEWAYS
Not to Scale


STATE OF HAWAII
DEPARTMENT OF TRANSPORTATION
HIGHWAYS DIVISION

TYPICAL SECTIONS
NAWILIWILI ROAD RESURFACING
Kanani Street to Waapa Road
Project No. 58A-01-14M
Not to Scale
Date: Oct. 2015

SHEET No. 2 OF 3 SHEETS


ORIGINAL PLAN	DATE
SURVEY OBTAINED BY	
DRAWN BY	
NOTED BY	
DESIGNED BY	
QUANTITIES BY	
CHECKED BY	

FED. ROAD DIST. NO.	STATE	PROJ. NO.	FISCAL YEAR	SHEET NO.	TOTAL SHEETS
HAWAII	HAW.	58A-01-4M	2016	9	23

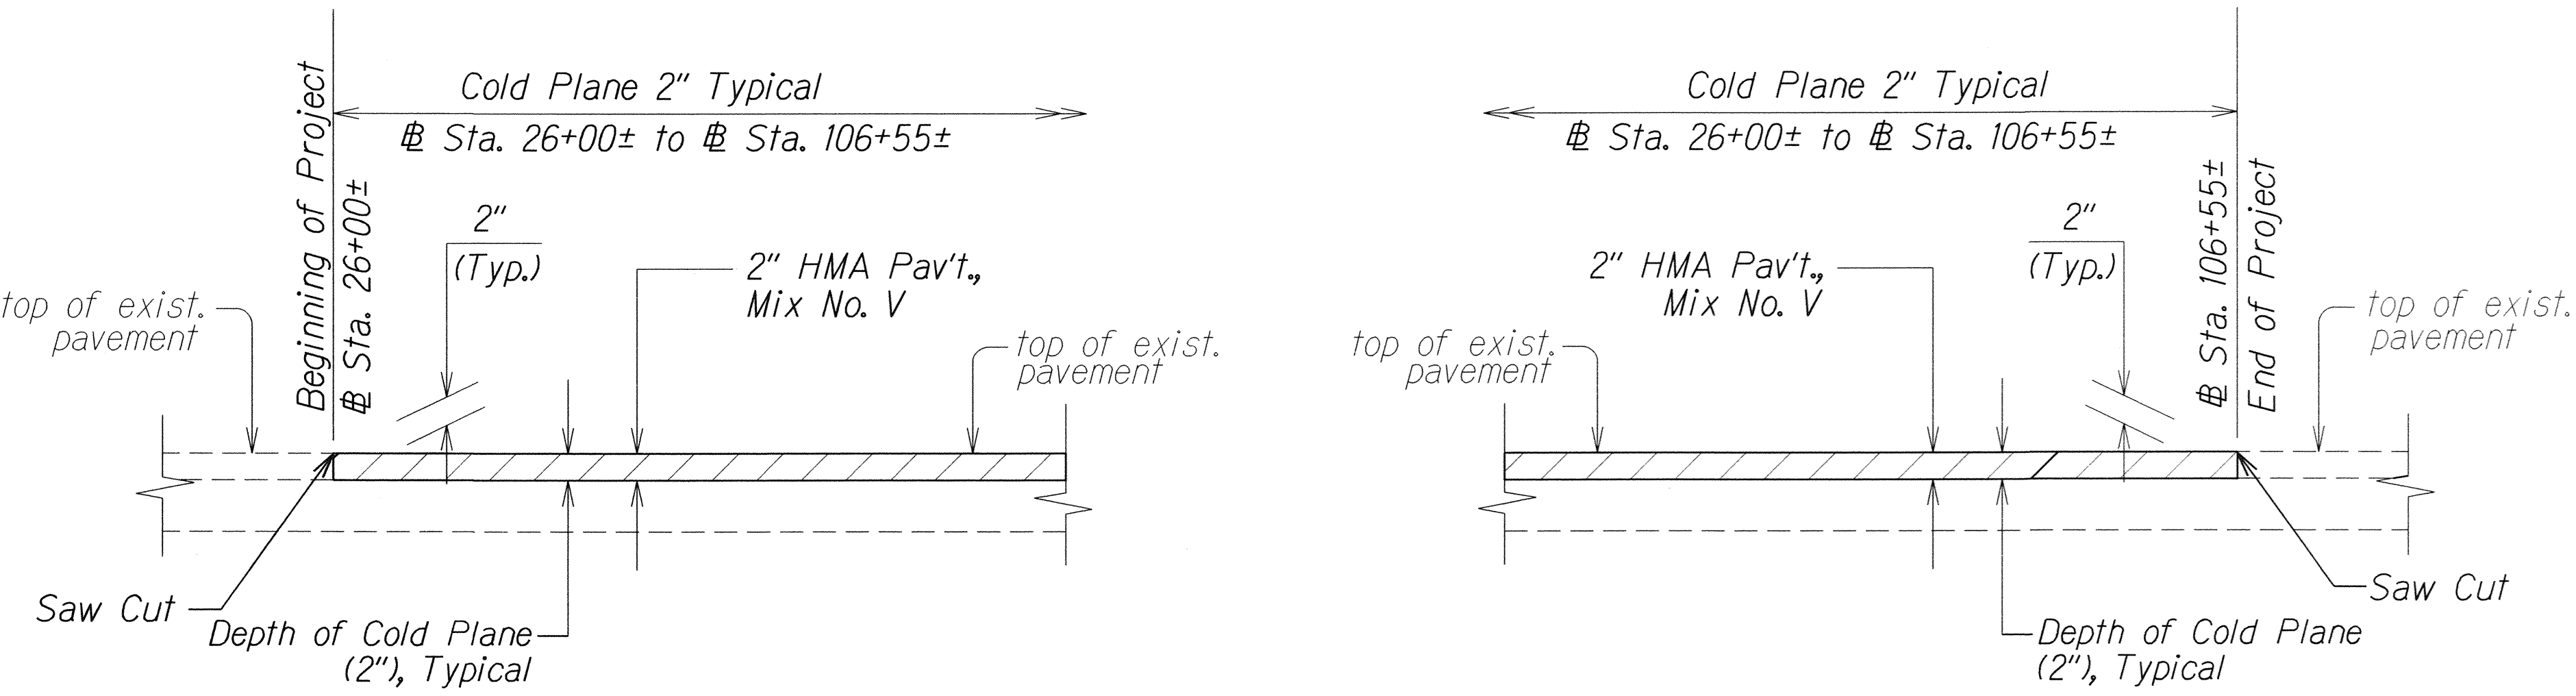

COLD PLANED TRANSITION TO EXISTING A.C. PAVEMENT AT THE BEGINNING AND END OF PROJECT


Not to Scale

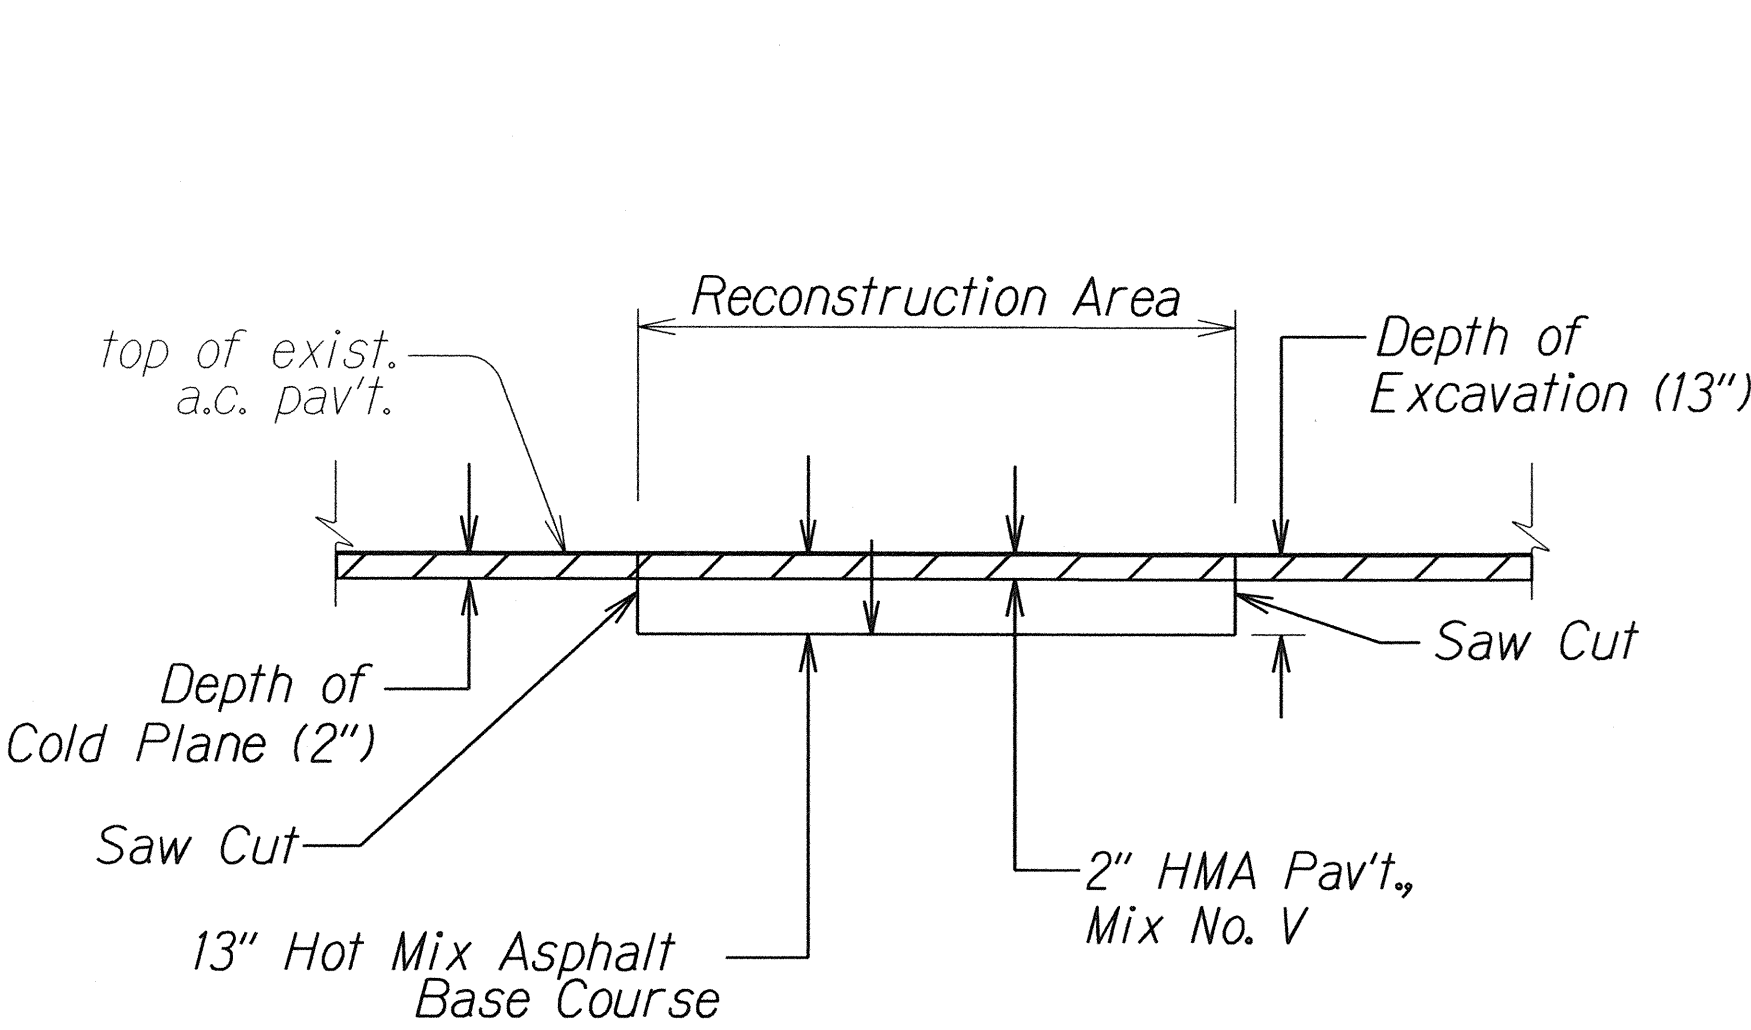

A.C. PAVEMENT RECONSTRUCTION DETAIL

Not to Scale

- Note:
- 1.0 Reconstruct weakened pavement areas prior to cold plane.
 - 2.0 The exposed remaining base course or subbase materials should be properly recompact to dense and unyielding conditions prior to placement of the asphalt concrete base layer.

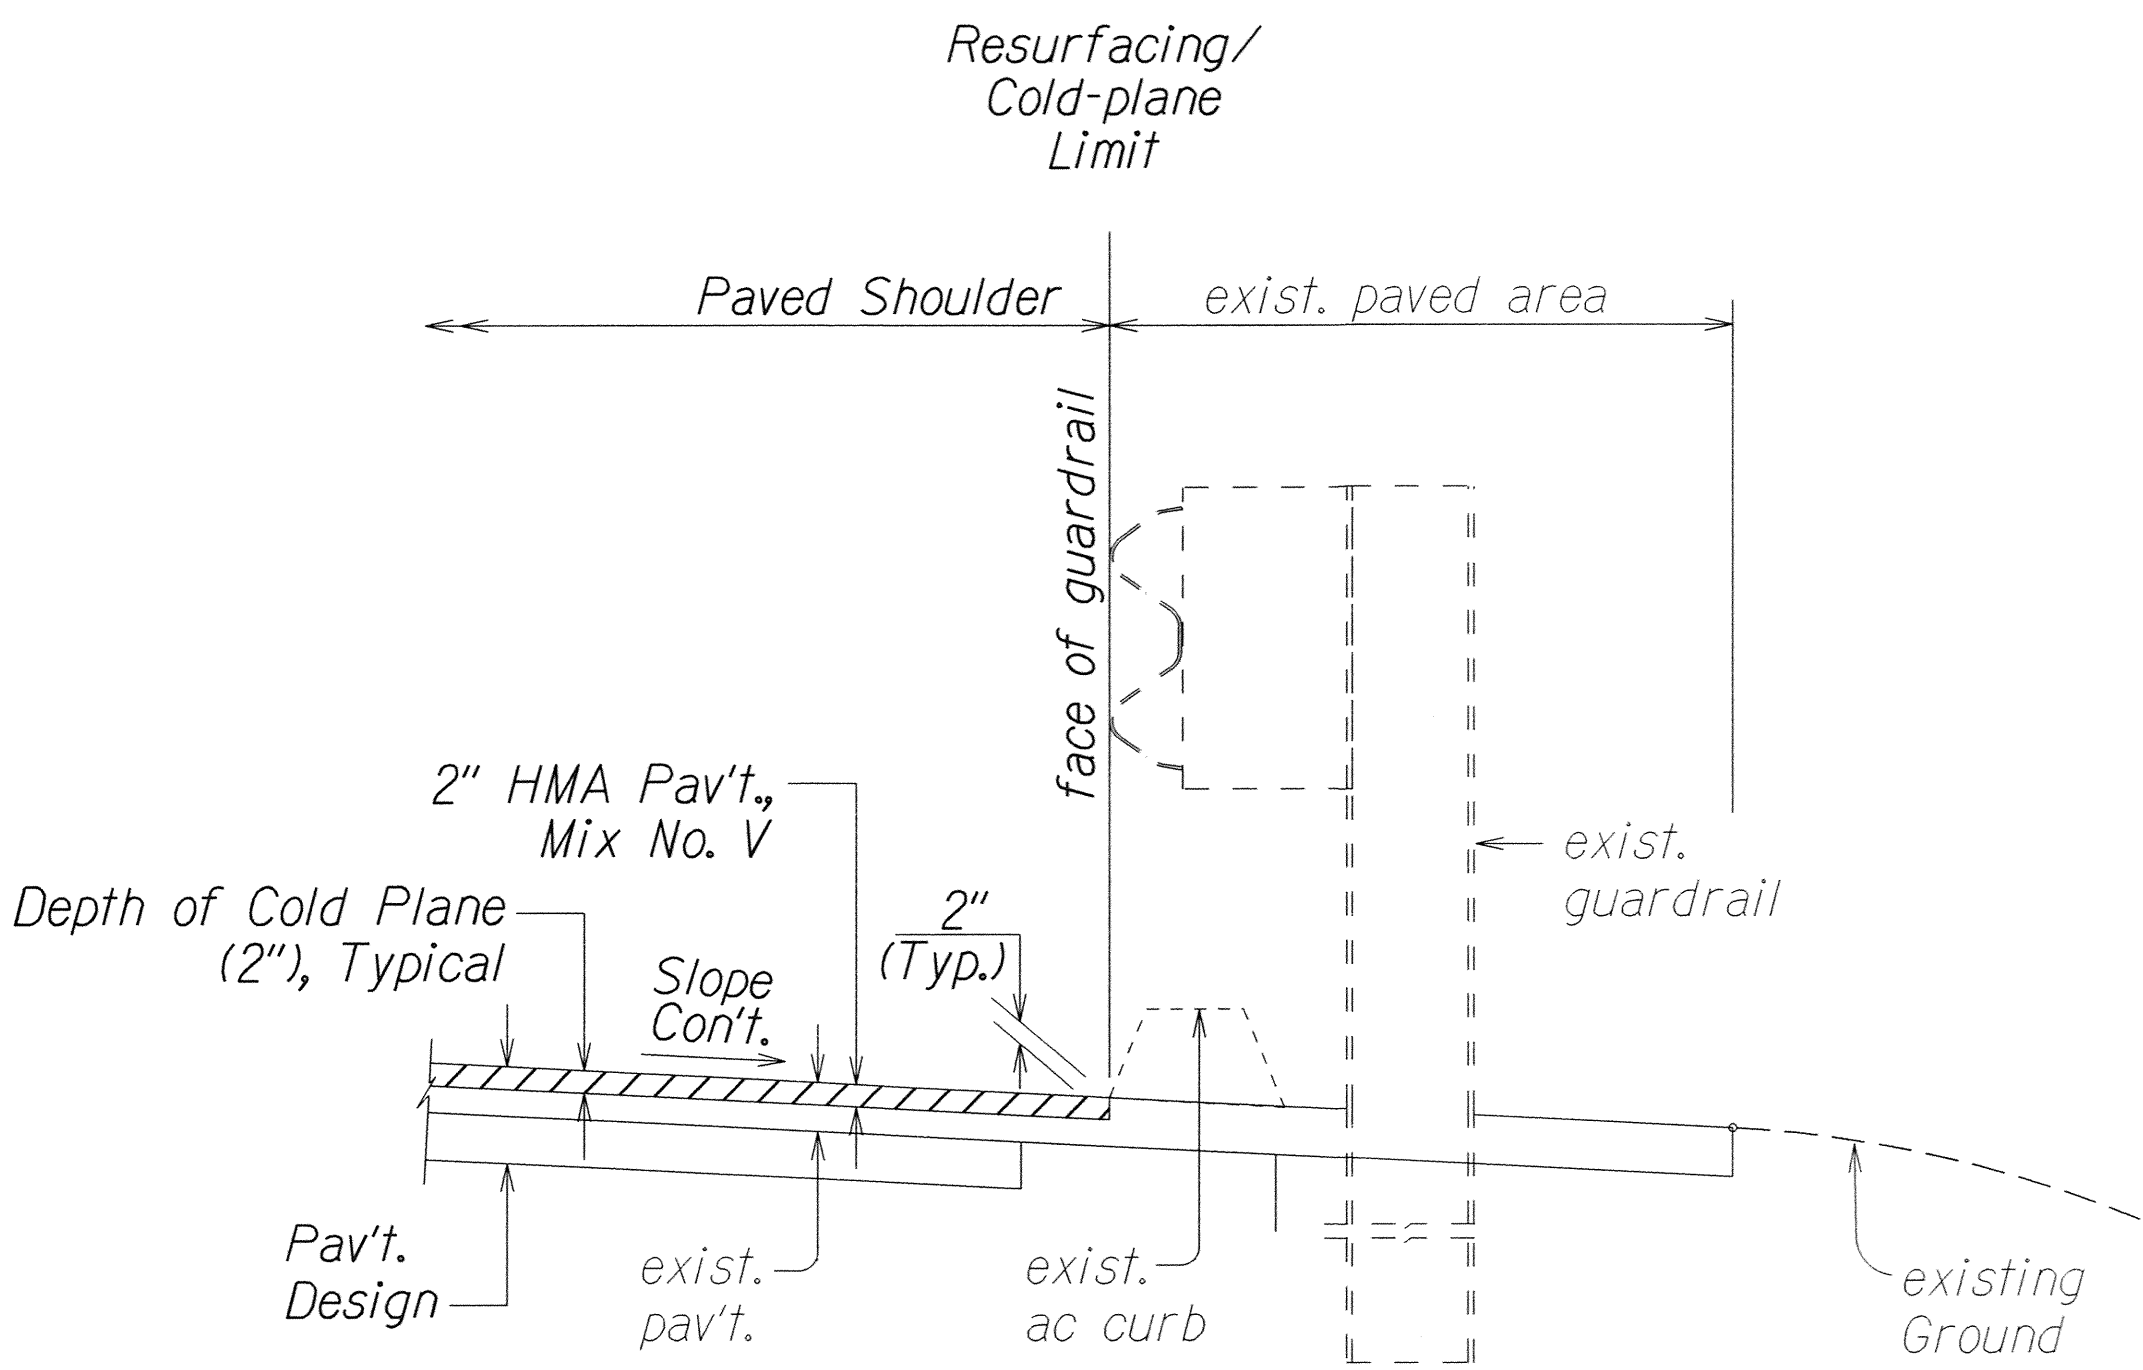

RESURFACING AT GUARDRAIL

Not to Scale

STATE OF HAWAII
DEPARTMENT OF TRANSPORTATION
HIGHWAYS DIVISION

TYPICAL SECTIONS
NAWILIWILI ROAD RESURFACING
Kanani Street to Waapa Road
Project No. 58A-01-14M
Not to Scale

Date: Oct. 2015

SHEET No. 3 OF 3 SHEETS

SURVEY PLOTTED BY	DATE
DRAWN BY	
DESIGNED BY	
QUANTITIES BY	
CHECKED BY	
ORIGINAL PLAN	
NOTE BOOK	
DATE	