



FED. ROAD DIST. NO.	STATE	FED. AID PROJ. NO.	FISCAL YEAR	SHEET NO.	TOTAL SHEETS
HAWAII	HAW.	A520-01-66 UNIT 1	1965	8	14

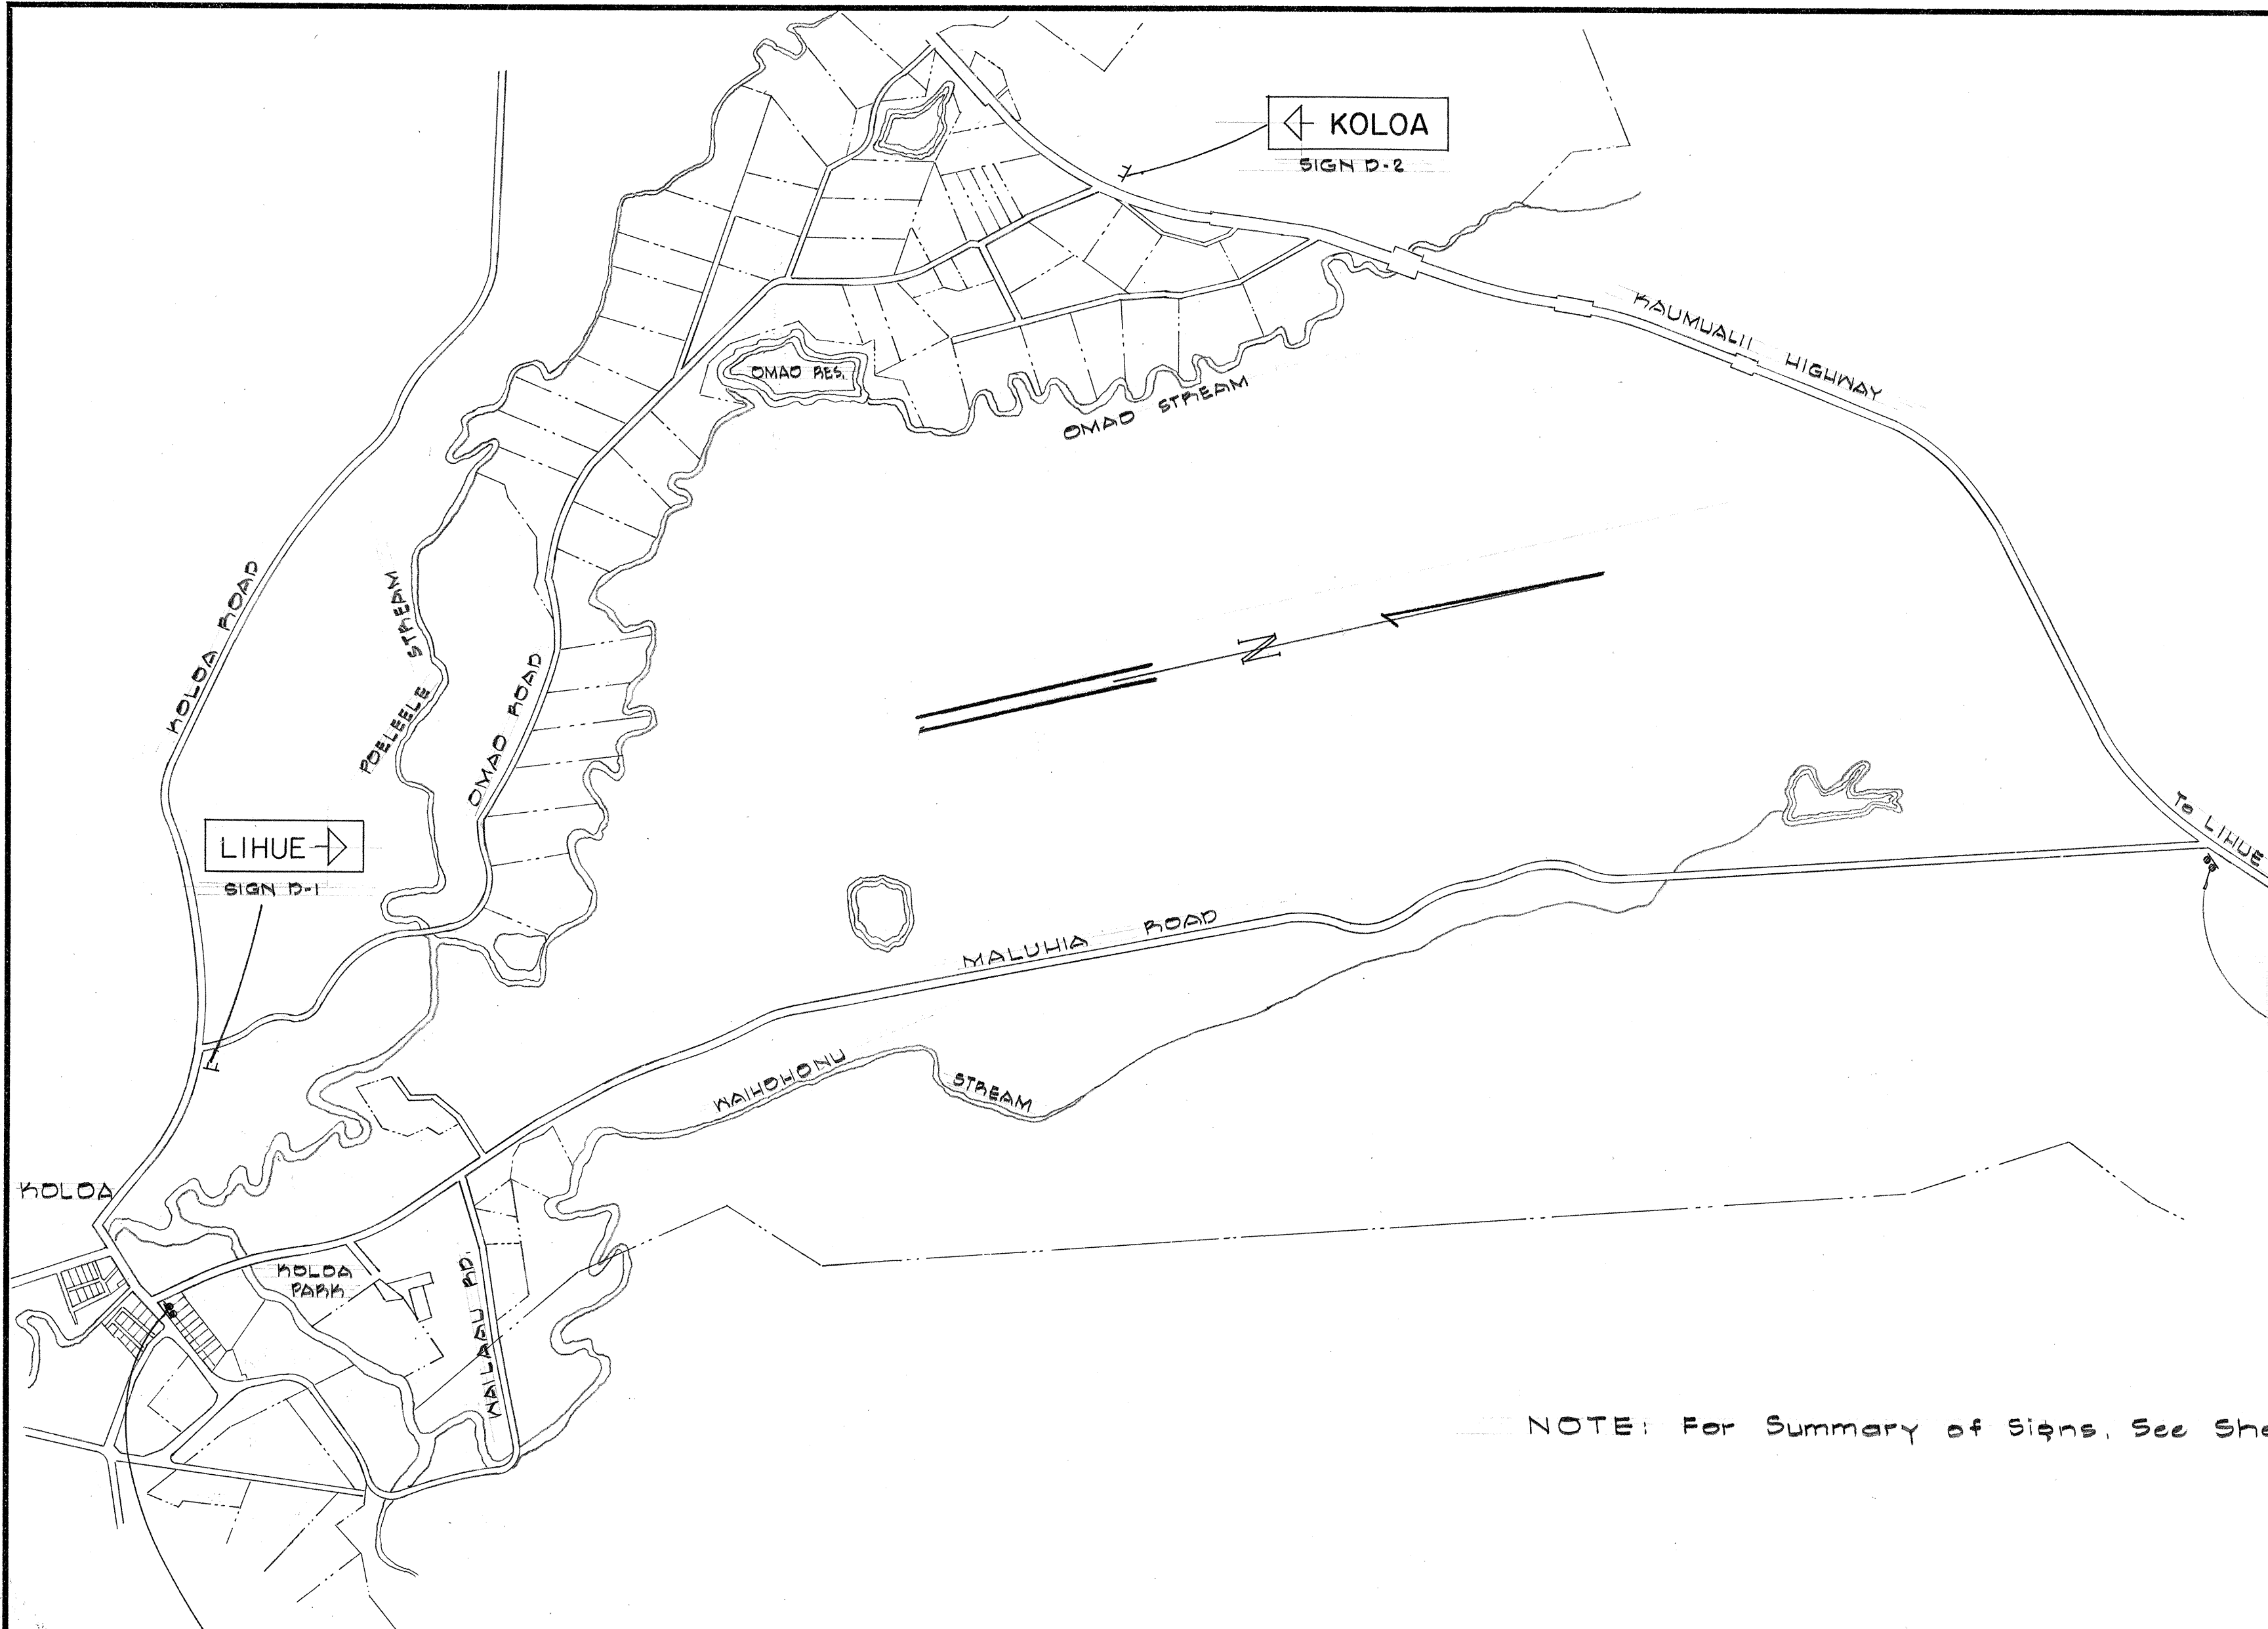


ROAD CLOSED
LOCAL TRAFFIC ONLY

DETOUR

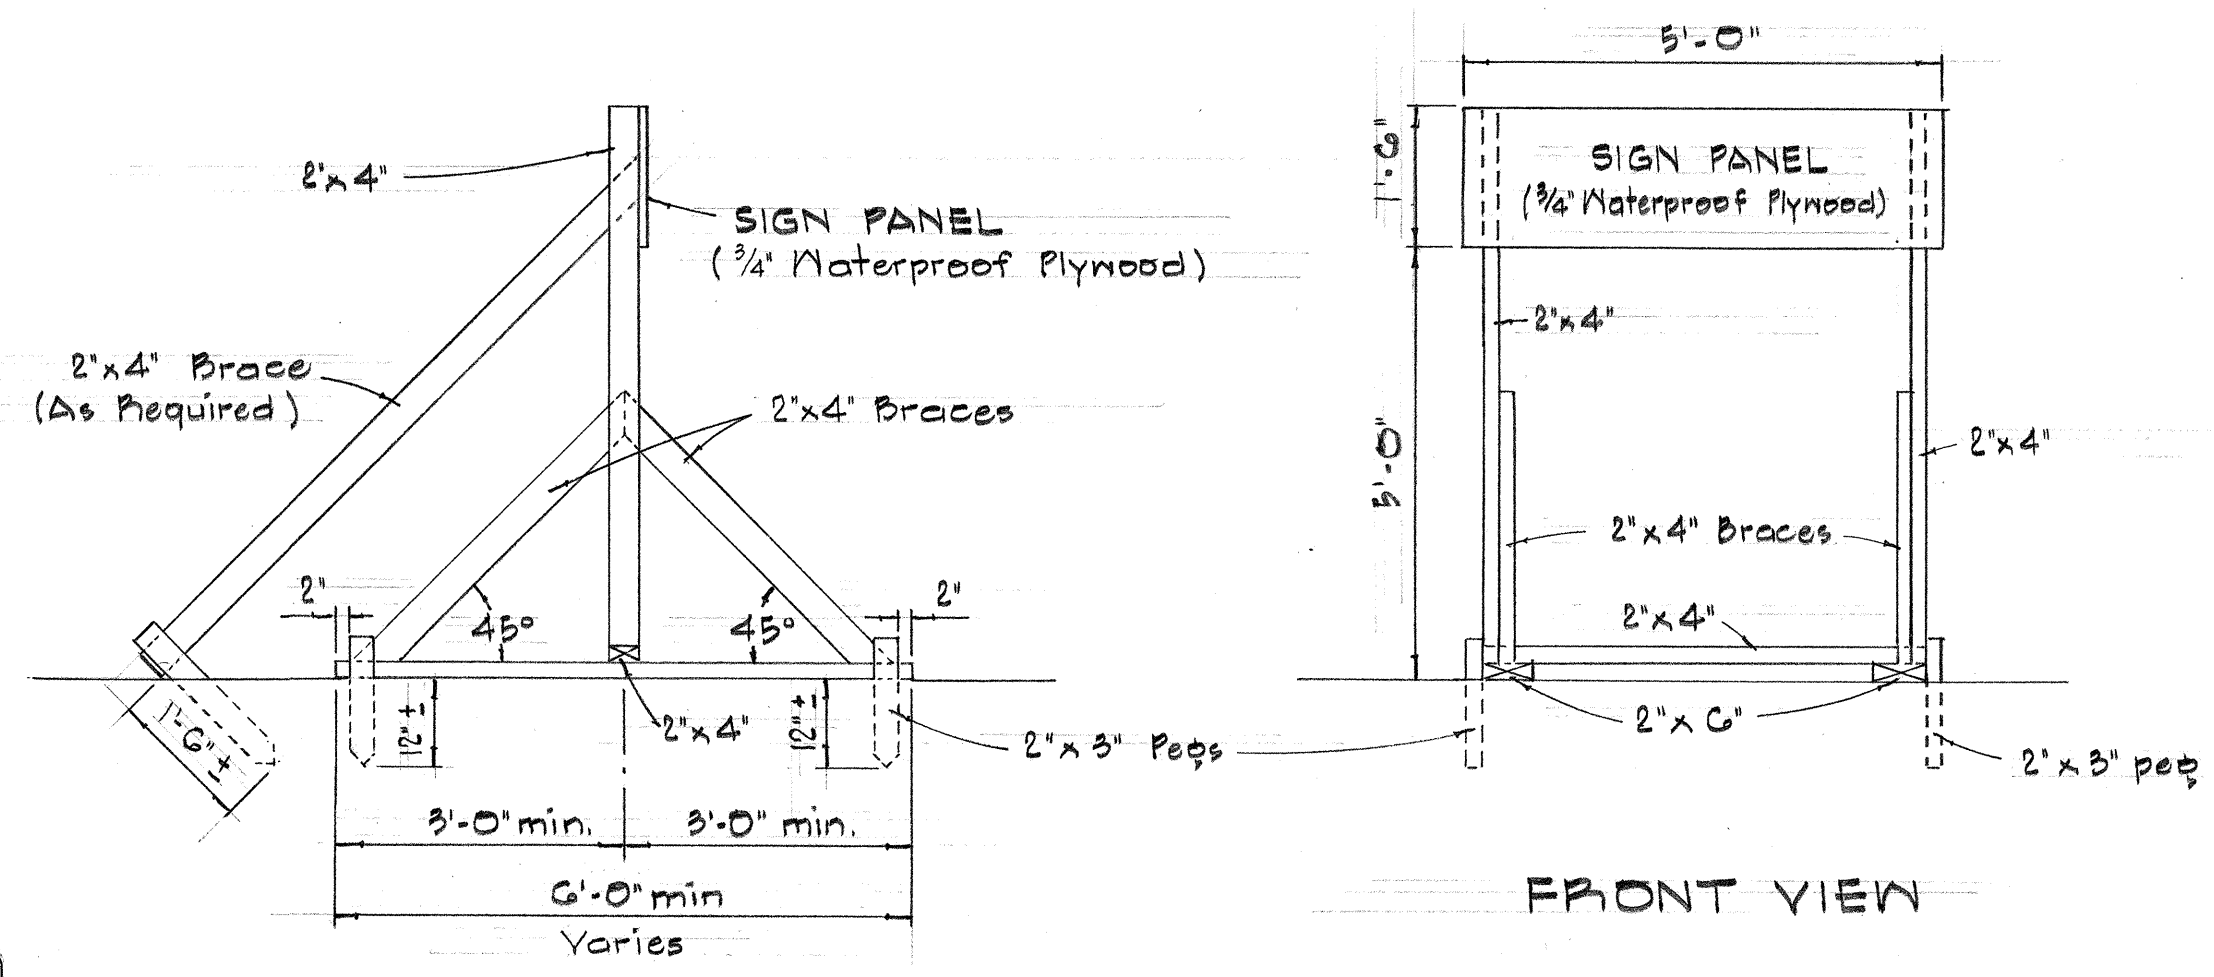


P10-3

M5-7 (R)

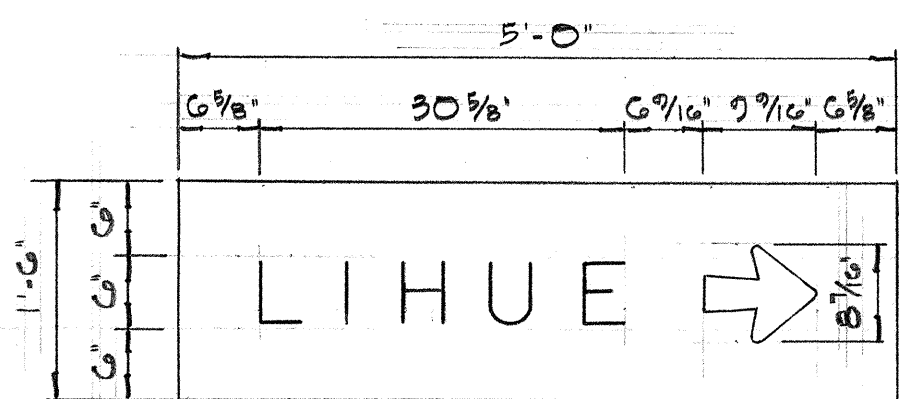

SIGN D-1

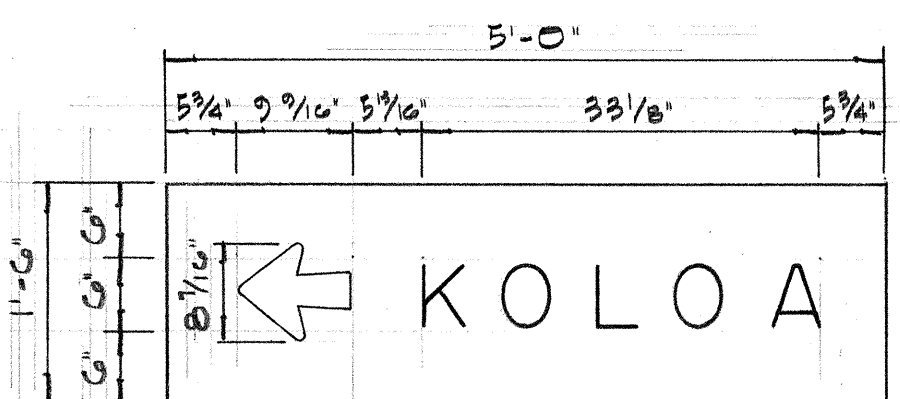

SIGN D-2

TEMPORARY DESTINATION SIGN PANELS

ROAD CLOSED
LOCAL TRAFFIC ONLY

P10-3


DETOUR

M5-7 (L)

NOTE: For Summary of Signs, See Sheet No. 5

NOTES:

- The sign legend shall be black on white background.
- The Contractor shall construct, install and maintain the temporary destination signs at the locations shown on the plans & as ordered by the Engineer.
- The signs shall be removed and stockpiled upon completion of the project as ordered by the Engineer & are to become State property.
- Letters shall be Series "E" (modified) & shall conform with the "Standard Alphabets for Highway Signs," Bureau of Public Roads, 1952.
- Arrows shall conform with details as shown on plans.

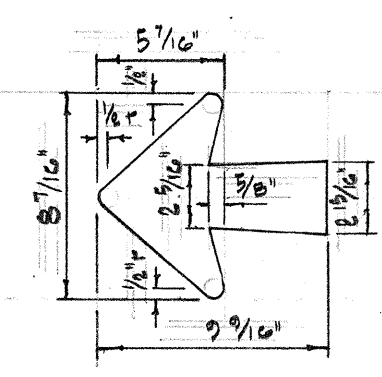

ARROW DETAIL

STATE OF HAWAII
DEPARTMENT OF TRANSPORTATION
HIGHWAYS DIVISION

DETOUR PLAN

Maluhia Rd. Proj.No.A-520-01-66 Unit 1

Nov. 1965

SHEET No. 1 OF 1 SHEETS

ORIGINAL PLAN	SURVEY PLOTTED BY	DATE
NOTE BOOK	DRAWN BY	
No.	DESIGNED BY	
	QUANTITIES BY	
	CHECKED BY	