

INDEX TO DRAWINGS	
SHEET NO.	DESCRIPTION
1	TITLE SHEET
2	TYPICAL SECTIONS
3-7	PLAN & PROFILE
8-9	STANDARD DETAILS
10	BOX CULVERT DETAILS
11-13	BOX SYPHON DETAILS
14-16	SYPHON DETAILS
17-25	CROSS SECTIONS

TERRITORY OF HAWAII
TERRITORIAL HIGHWAY DEPARTMENT
HONOLULU T. H.

PLANS OF
MC. BRYDE MILL ROAD
FEDERAL AID SECONDARY PROJECT NO. F.A.S.5-A (I)
DISTRICT OF KOLOA
ISLAND OF KAUAI

SCALES

PLAN

1 INCH = 100 FEET

PROFILE

HOR 1 INCH = 100 FEET

VER 1 INCH = 10 FEET

CROSS SECTION

HOR 1 INCH = 10 FEET

VER 1 INCH = 10 FEET

CONVENTIONAL SIGNS



Existing Road

Existing Fence

Boundary Line (Not Fenced)

Railroad

Centerline

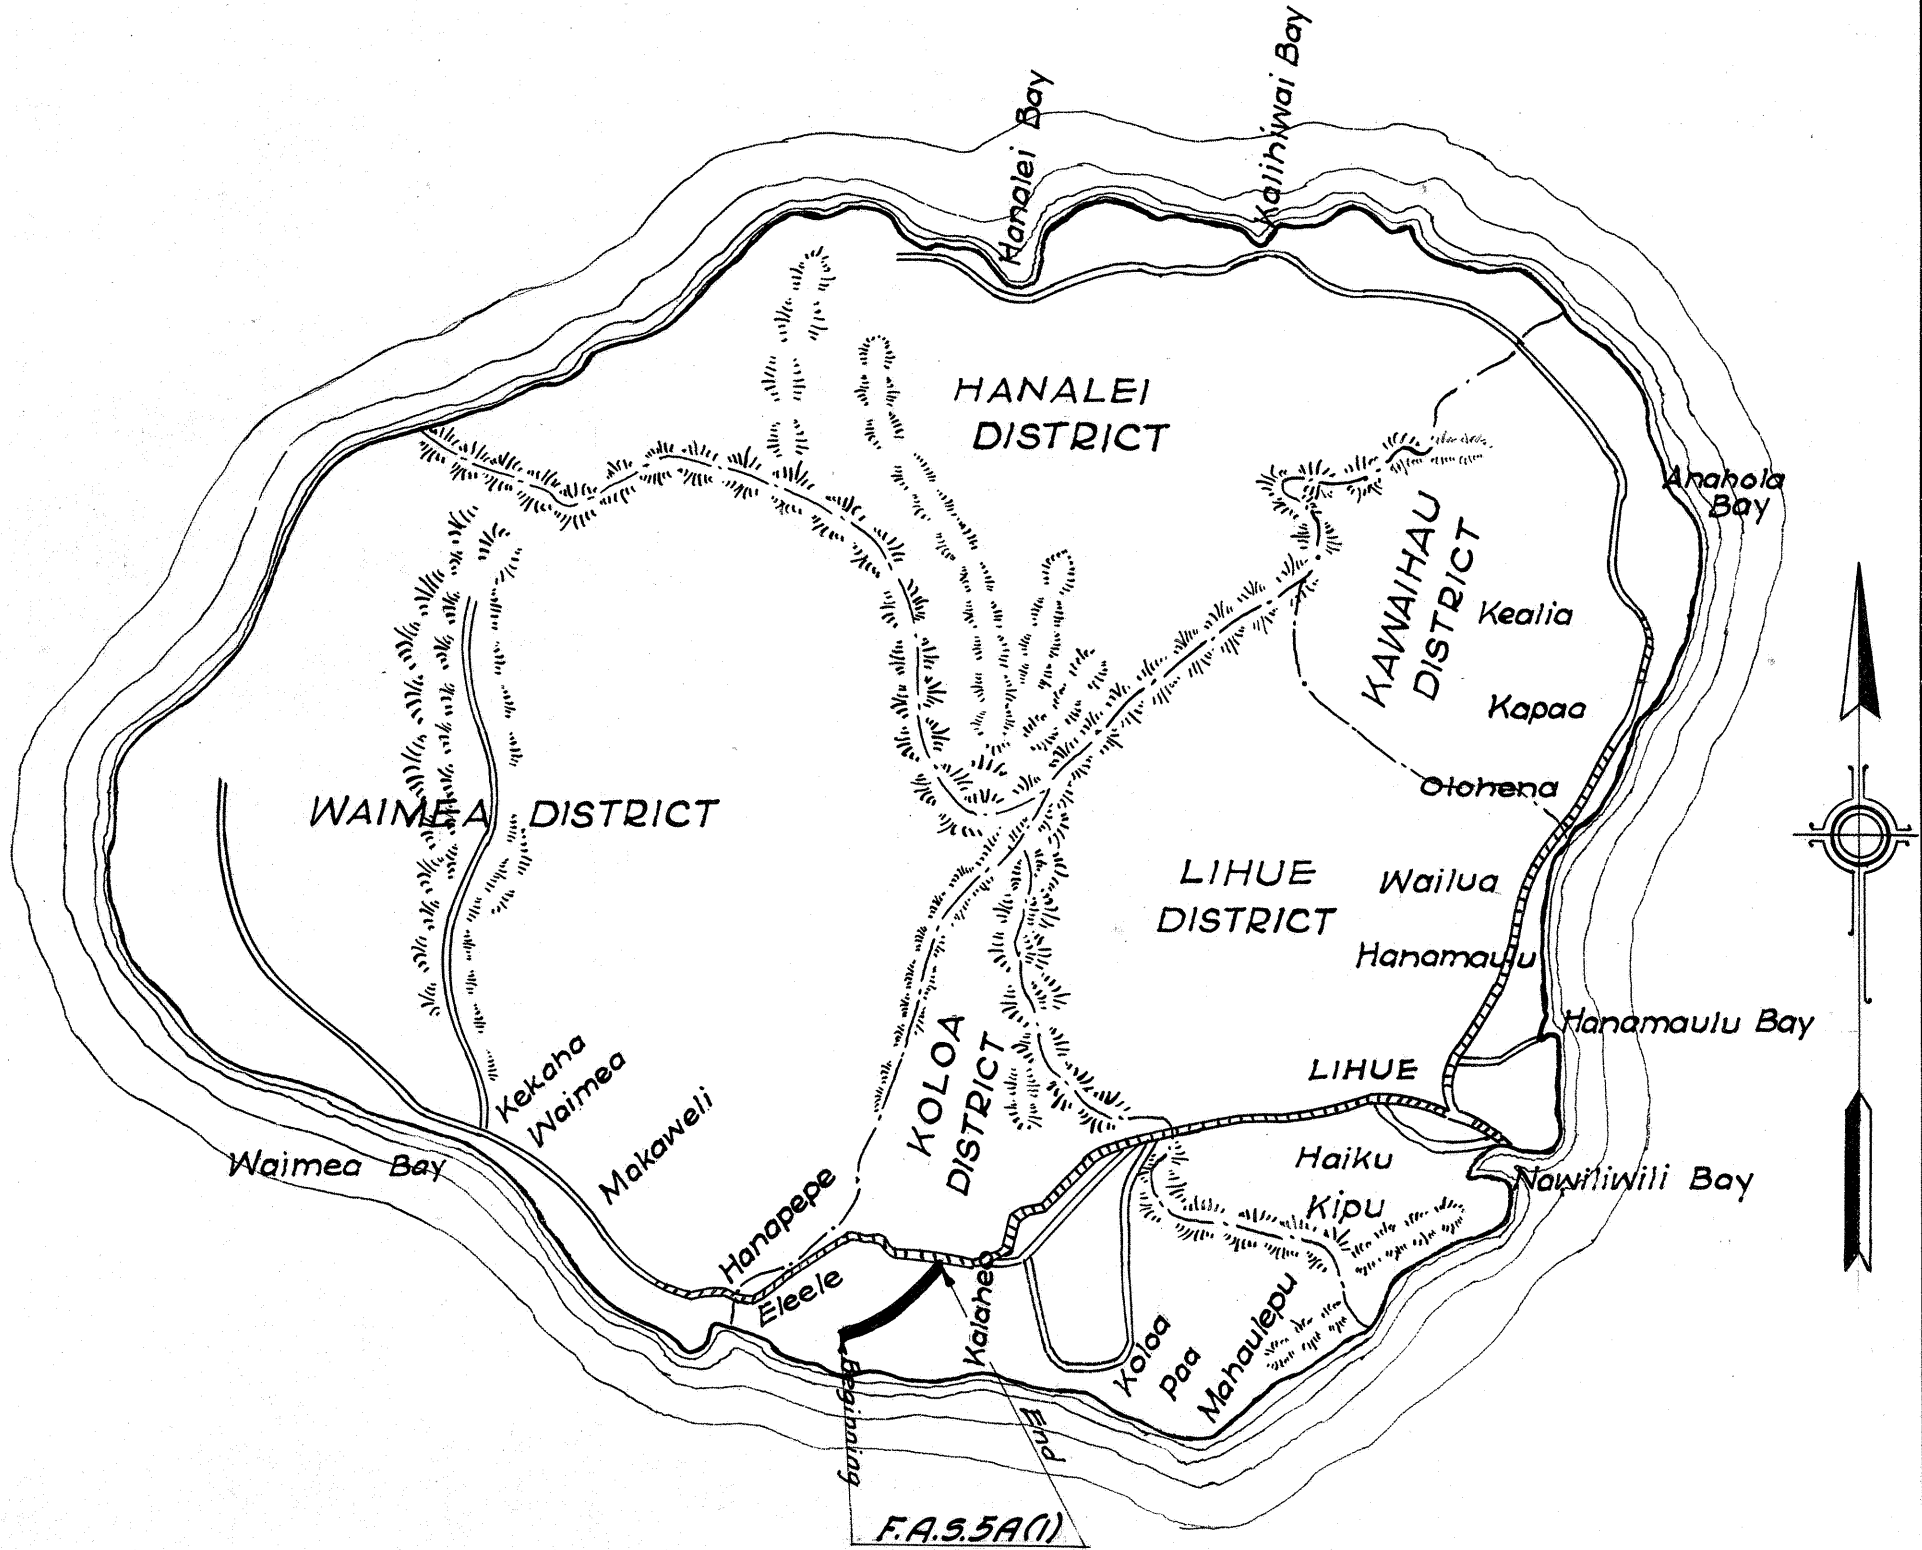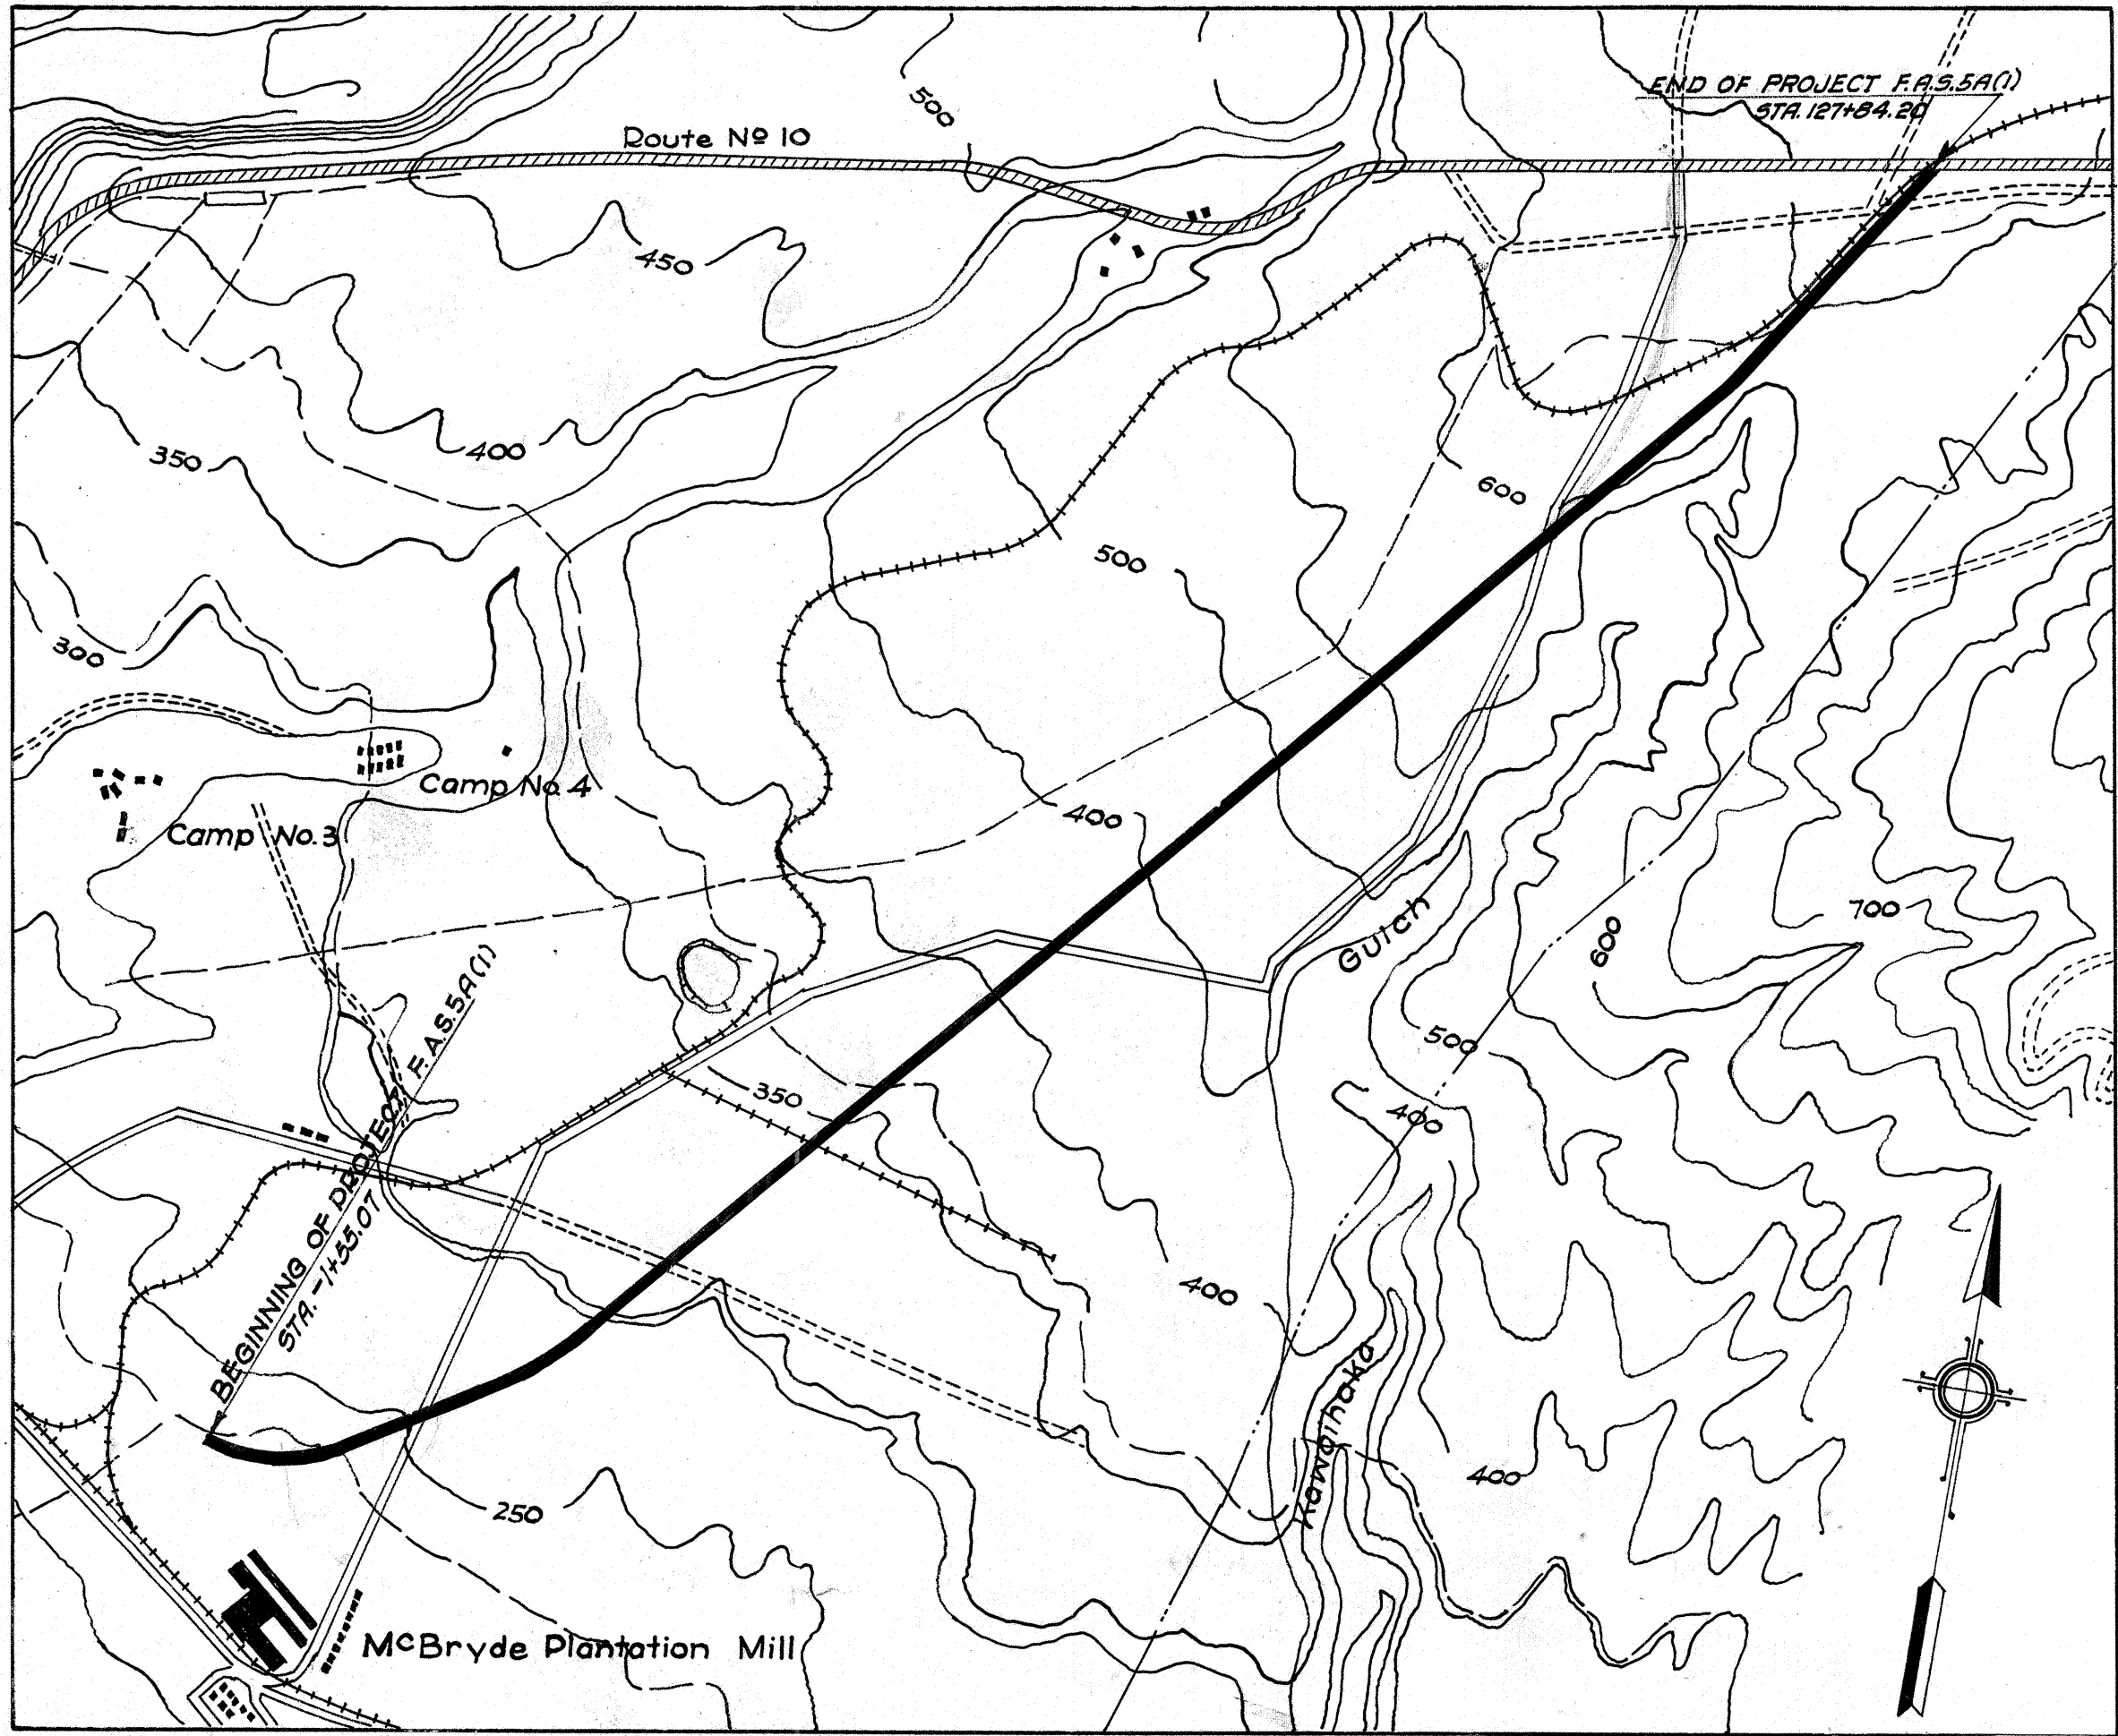

Federal Aid Projects previously constructed
or under construction.

RECOMMENDED FOR APPROVAL

PRINCIPAL HIGHWAY ENGINEER, BUR. OF PUB. RDS.

RECOMMENDED FOR APPROVAL

DEPUTY CHIEF ENGINEER, BUR. OF PUB. RDS.

APPROVED

Louis E. Cain

TERRITORIAL HIGHWAY ENGINEER.

APPROVED

CHIEF, DIVISION OF DESIGN, BUR. OF PUB. RDS.

APPROVED BY THE SECRETARY OF AGRICULTURE

PROJECT AGREEMENT EXECUTED