
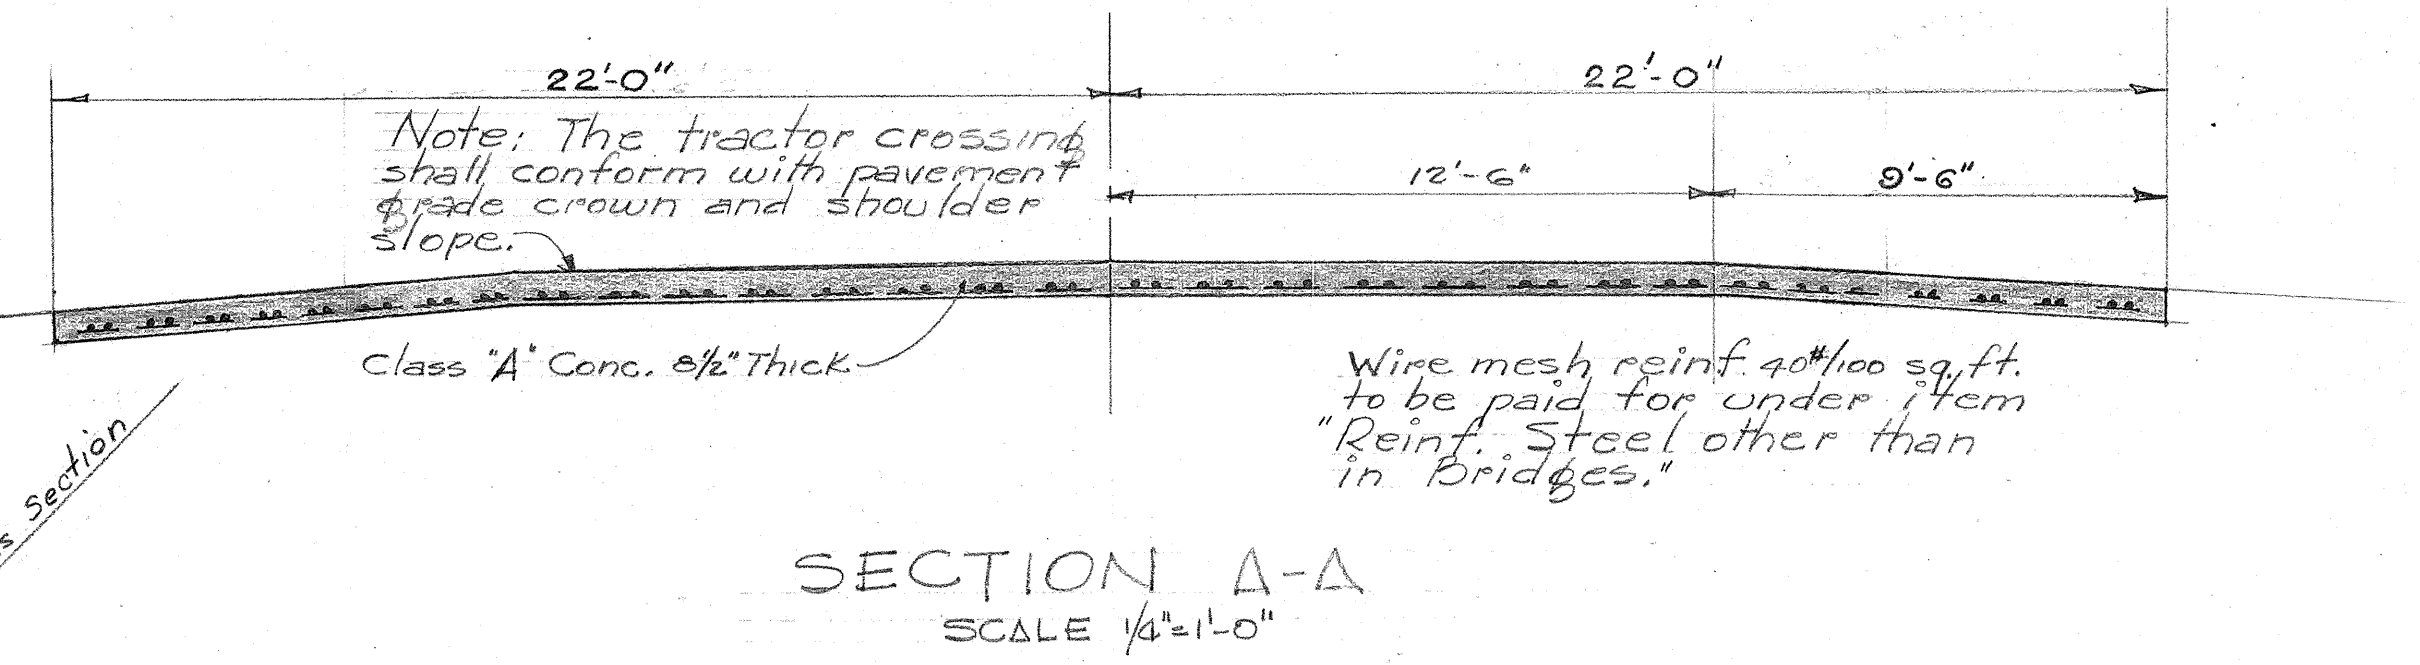
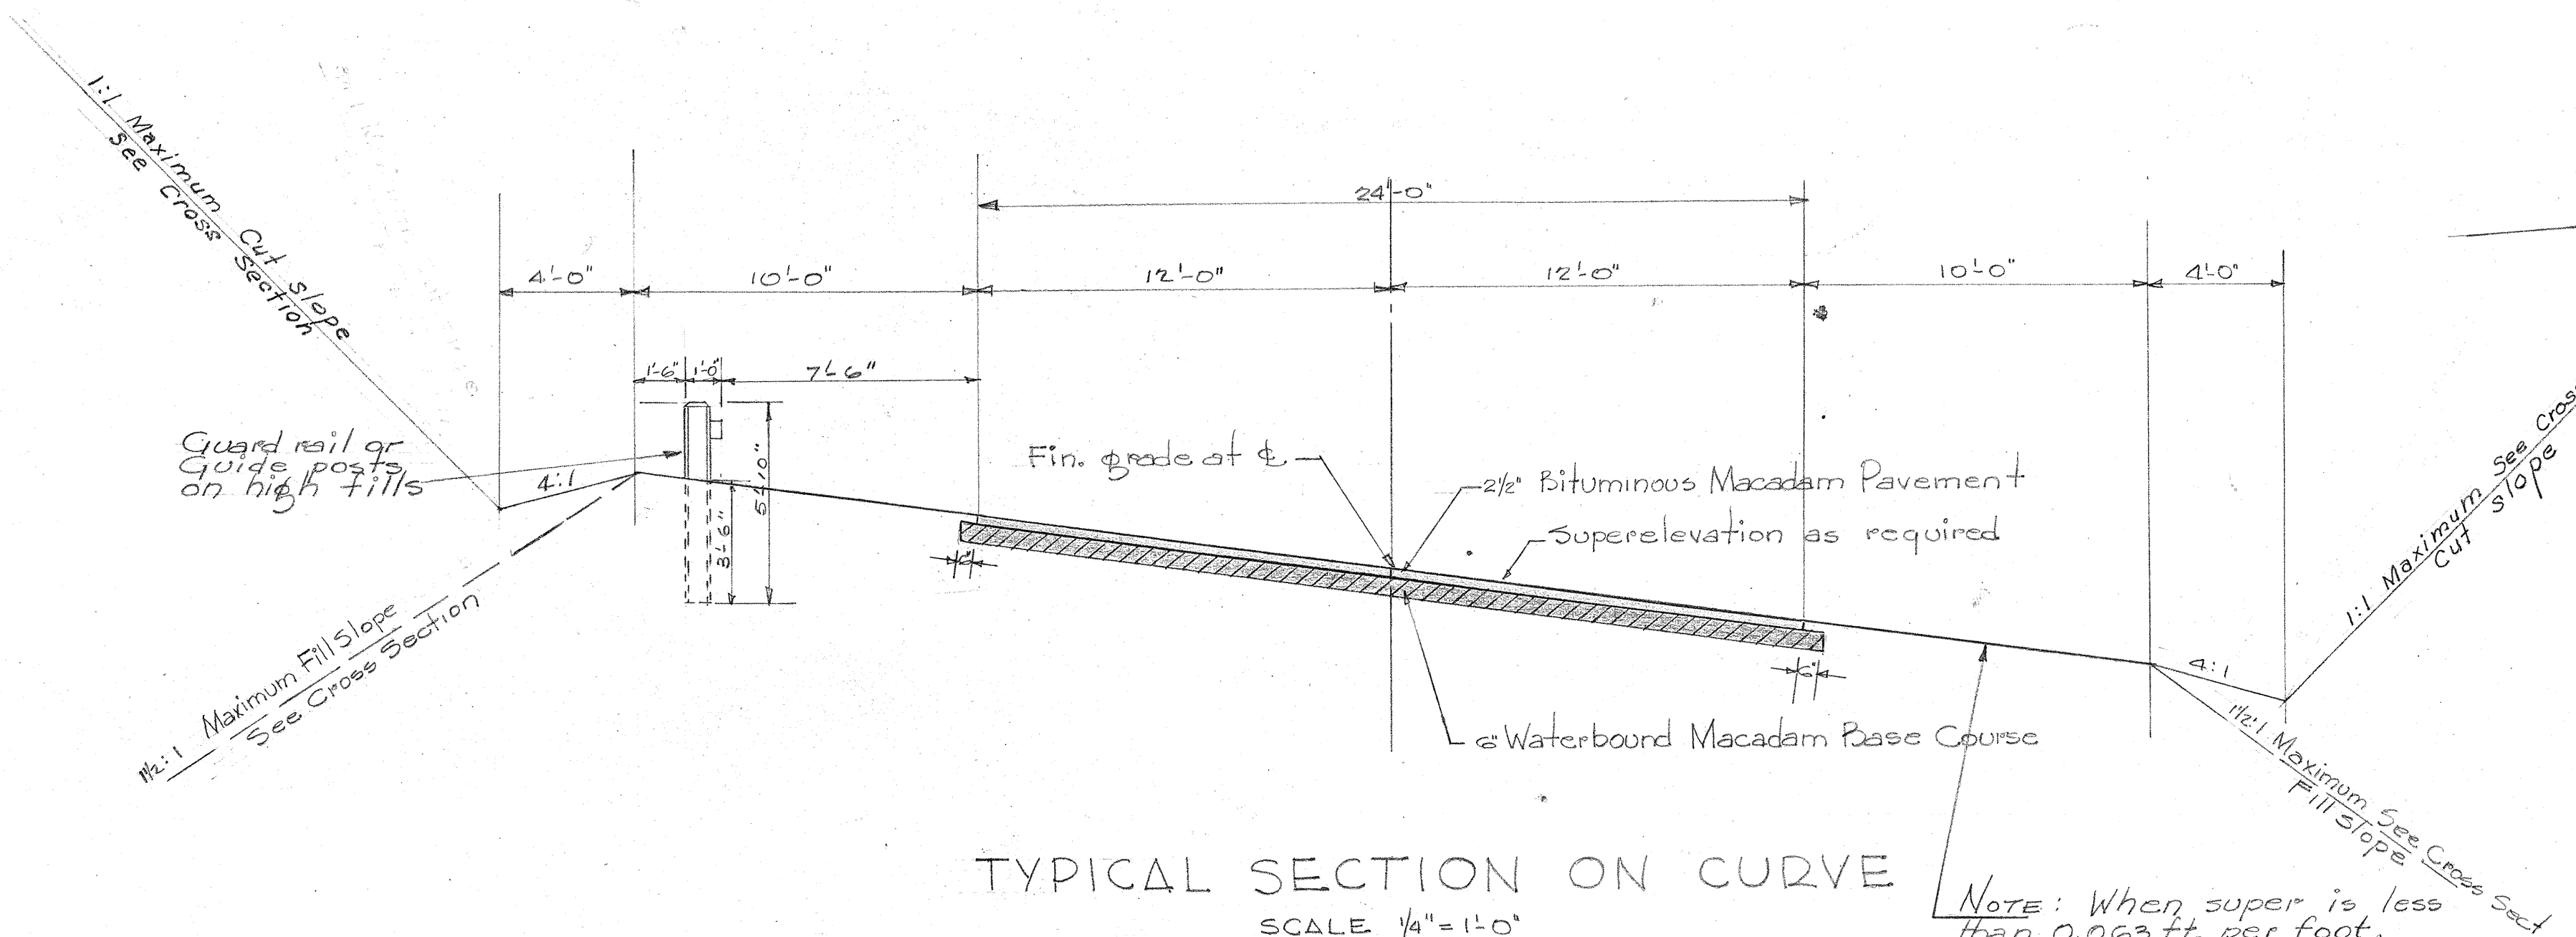
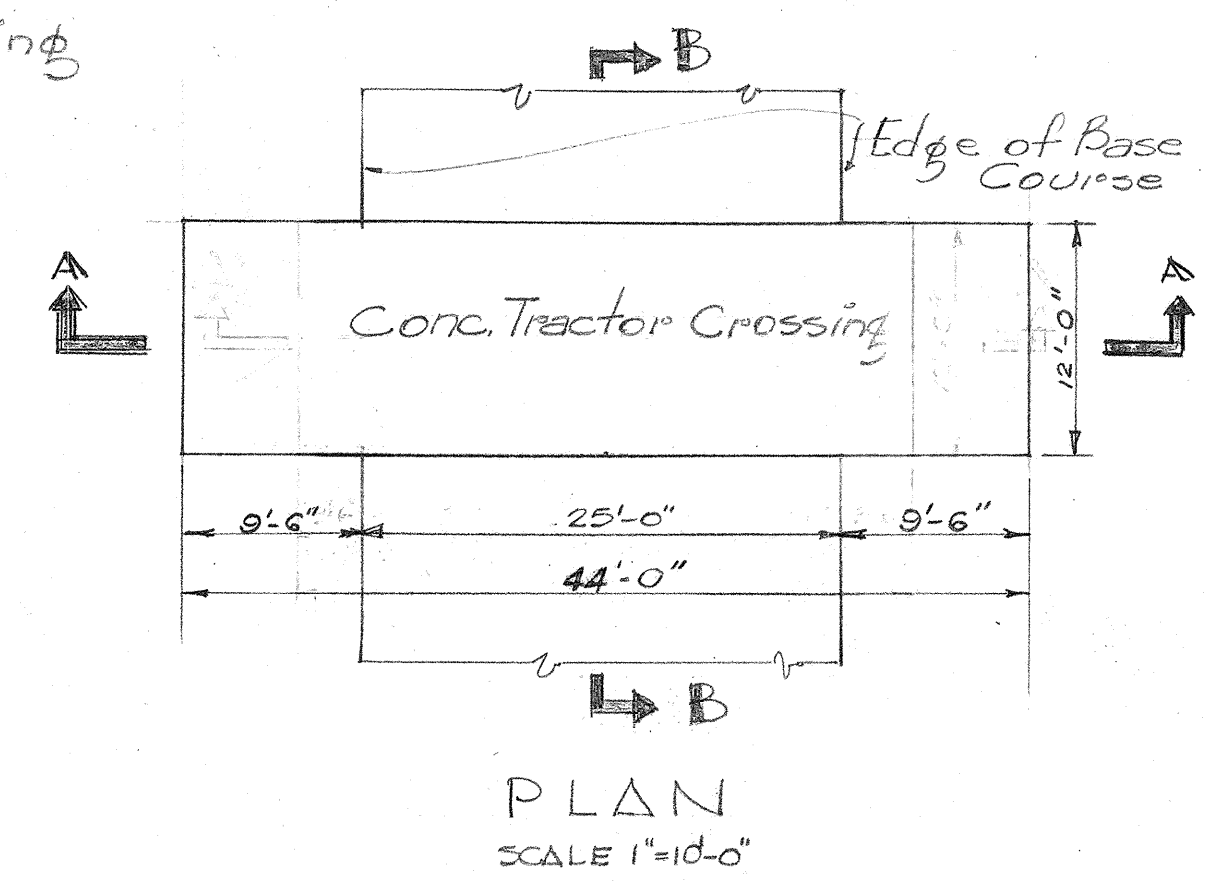
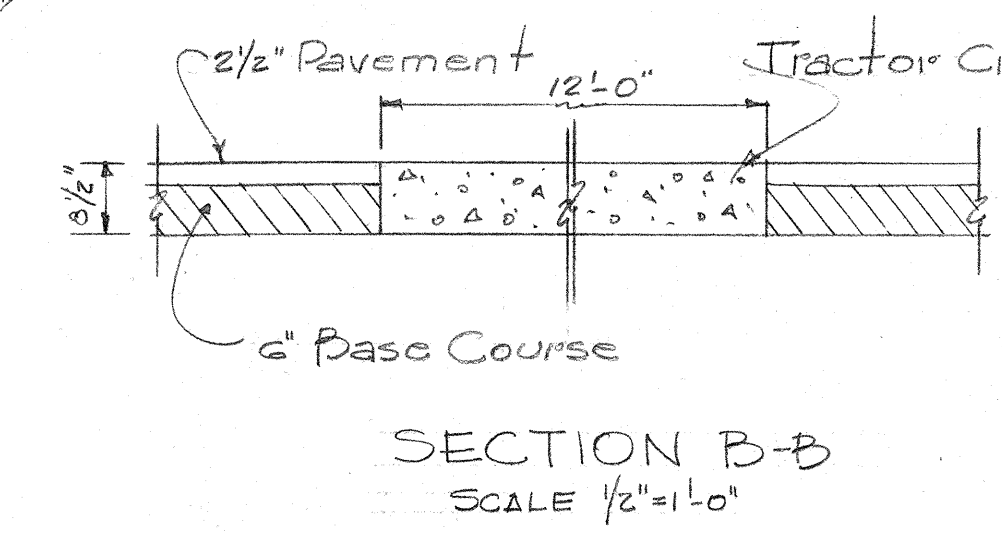


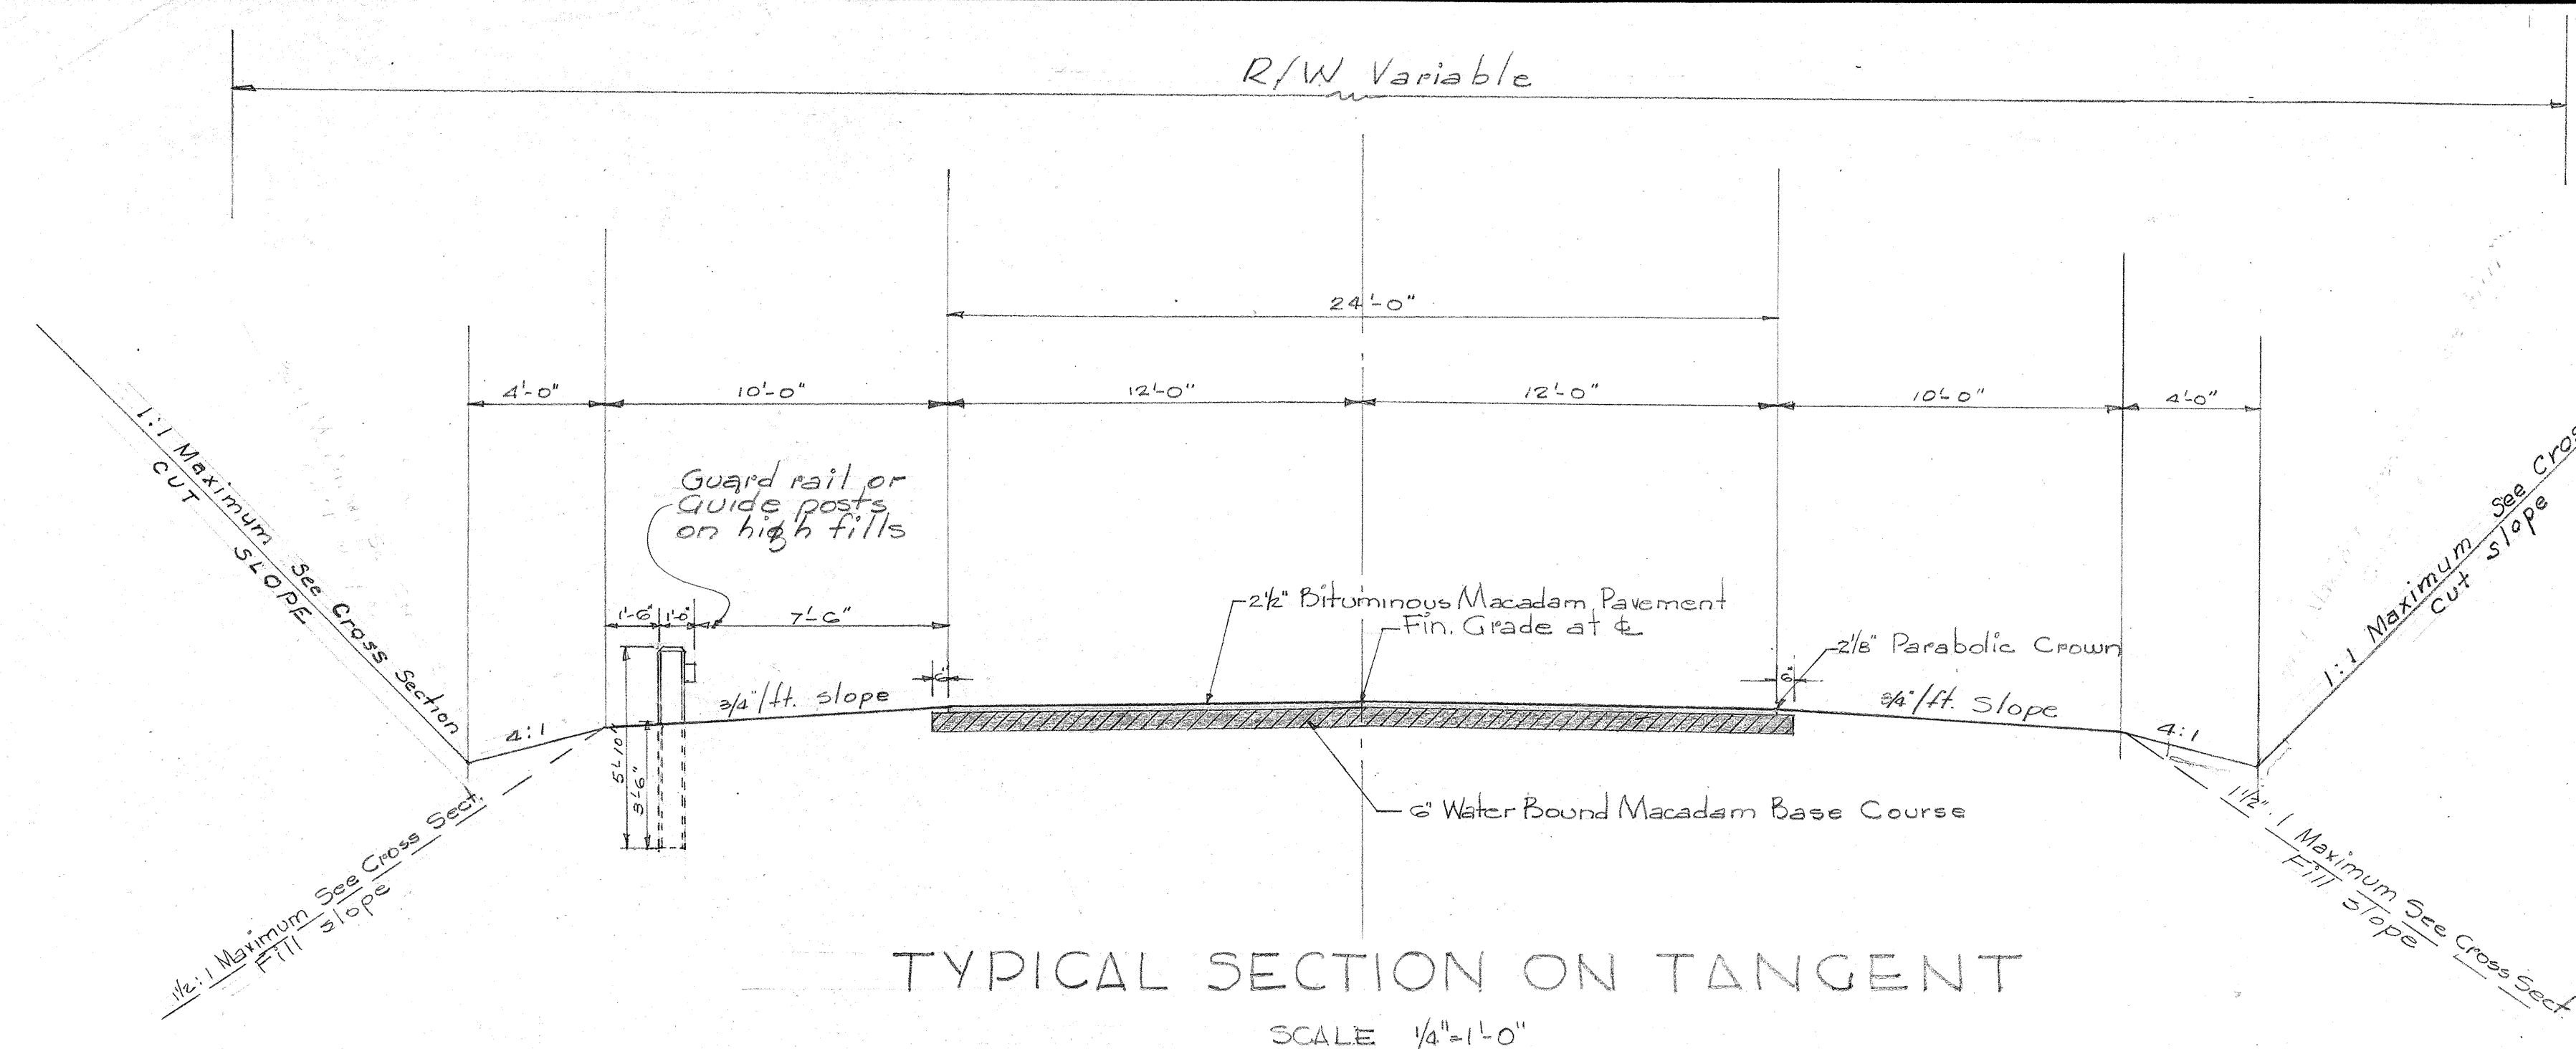

### DETAIL OF TRACTOR CROSSING


### SHORT DESCRIPTION OF BASE COURSE & PAVEMENT

6" Water Bound Macadam Base Course to be placed in two layers each of 3" compacted thickness and consisting of mineral aggregate (Coarse Rock Size No. 3 - 2" to 3/4") Filled with Filler (1/2" to No. 100).

2 1/2" Bituminous Macadam Pavement to consist of 2 1/2" compacted thickness Coarse R.L. (Size No. 3 - 2" to 3/4"); 1 1/4 gal./sq. yd. Bituminous Binder (85-100 penet. hot asphalt); 0.01 cu. yd./sq. yd. Keystone (Size No. 6 - 3/4" to 3/8"); 0.40 gal./sq. yd. Bitum. Binder; 0.005 cu. yd./sq. yd. Chips (Size No. 8 - 3/8" to No. 4); 0.20 gal./sq. yd. Bituminous Binder; and 0.003 cu. yd./sq. yd. Rock Sand (Size No. 3 - No. 8).

Both above courses subject to Specifications and Special Provisions.

**NOTE:** When super is less than 0.063 ft. per foot, the shoulder slope shall be 12:1. When super is equal to or greater than 0.063 ft. per foot, shoulder slope shall be the same as the rate of super. This note applies only to the shoulder of the lower side of the super.

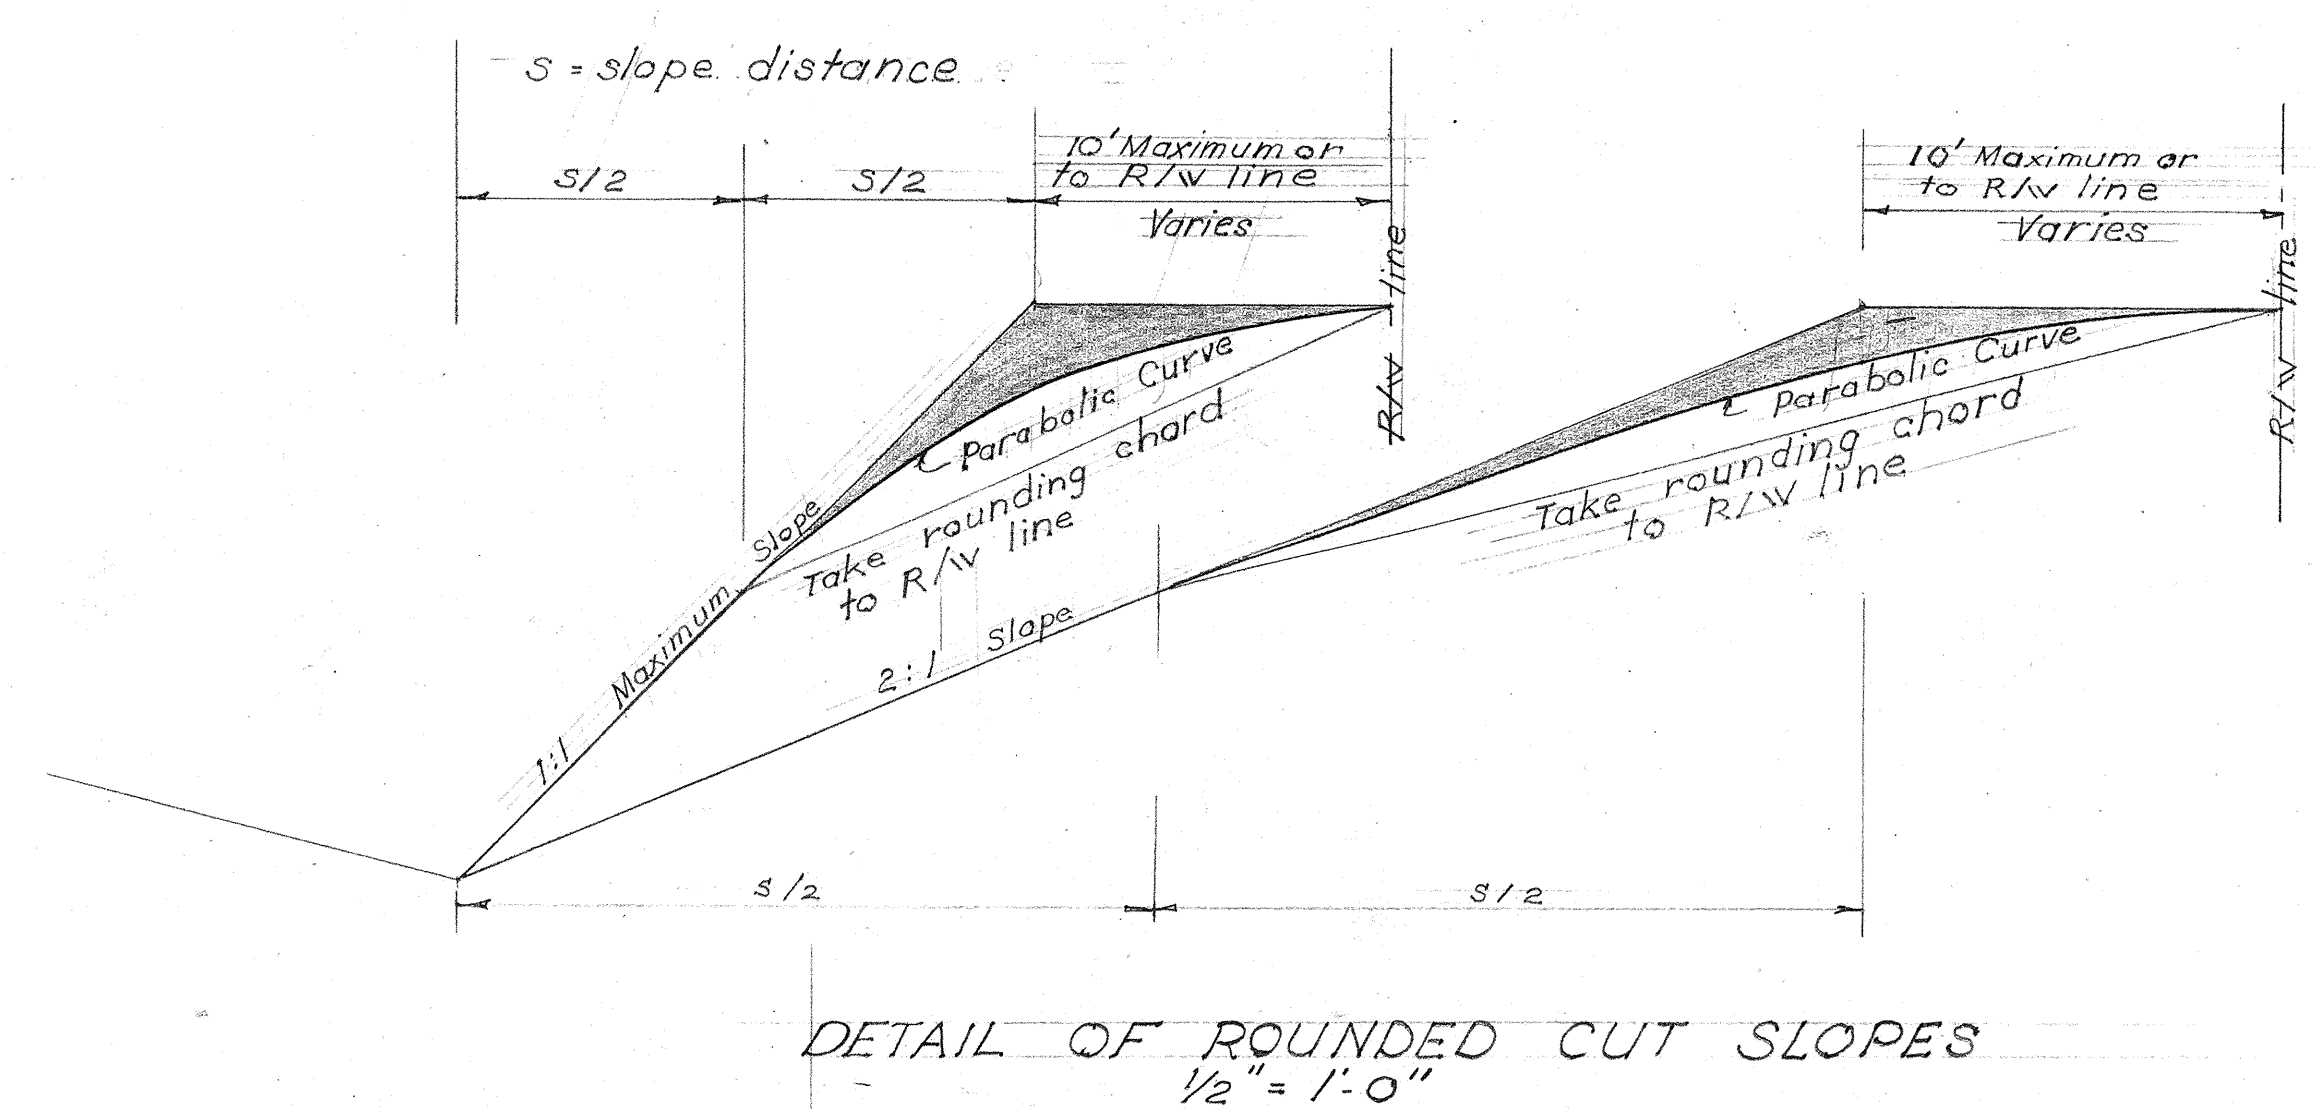

Tops of cut slopes are to be rounded as shown at the places indicated by the Engineer, whether or not they are shown on the cross section sheets. He will require that this be done in all sand, earth and conglomerate material but not solid work or in conglomerate that he believes will remain in cemented state. Hand trimming rounded top of cuts will be paid for on a linear foot basis as per the specification.

Material excavated in the shaded area will be paid under the item of unclassified excavation and overhaul.

These quantities have not been included in the detail cross sections but will be included in the final quantities of work performed.

**TERRITORIAL HIGHWAY DEPARTMENT**  
TERRITORY OF HAWAII

**TYPICAL SECTION**  
McBryde Mill Road  
Federal Aid Secondary Proj. No. 55(2)

Scale as shown Feb, 1948

|                   |      |
|-------------------|------|
| SURVEY PLOTTED BY | DATE |
| DESIGNED BY       | 2/24 |
| TRACED BY         |      |
| QUANTITIES BY     |      |
| CHECKED BY        |      |
| ORIGINAL PLAN     |      |
| NOTE BOOK         |      |
| No.               |      |