




FED. ROAD DIST. NO.	STATE	FED. AID PROJ. NO.	FISCAL YEAR	SHEET NO.	TOTAL SHEETS
HAWAII	HAW.	STP-0540(2)	2004	14	23

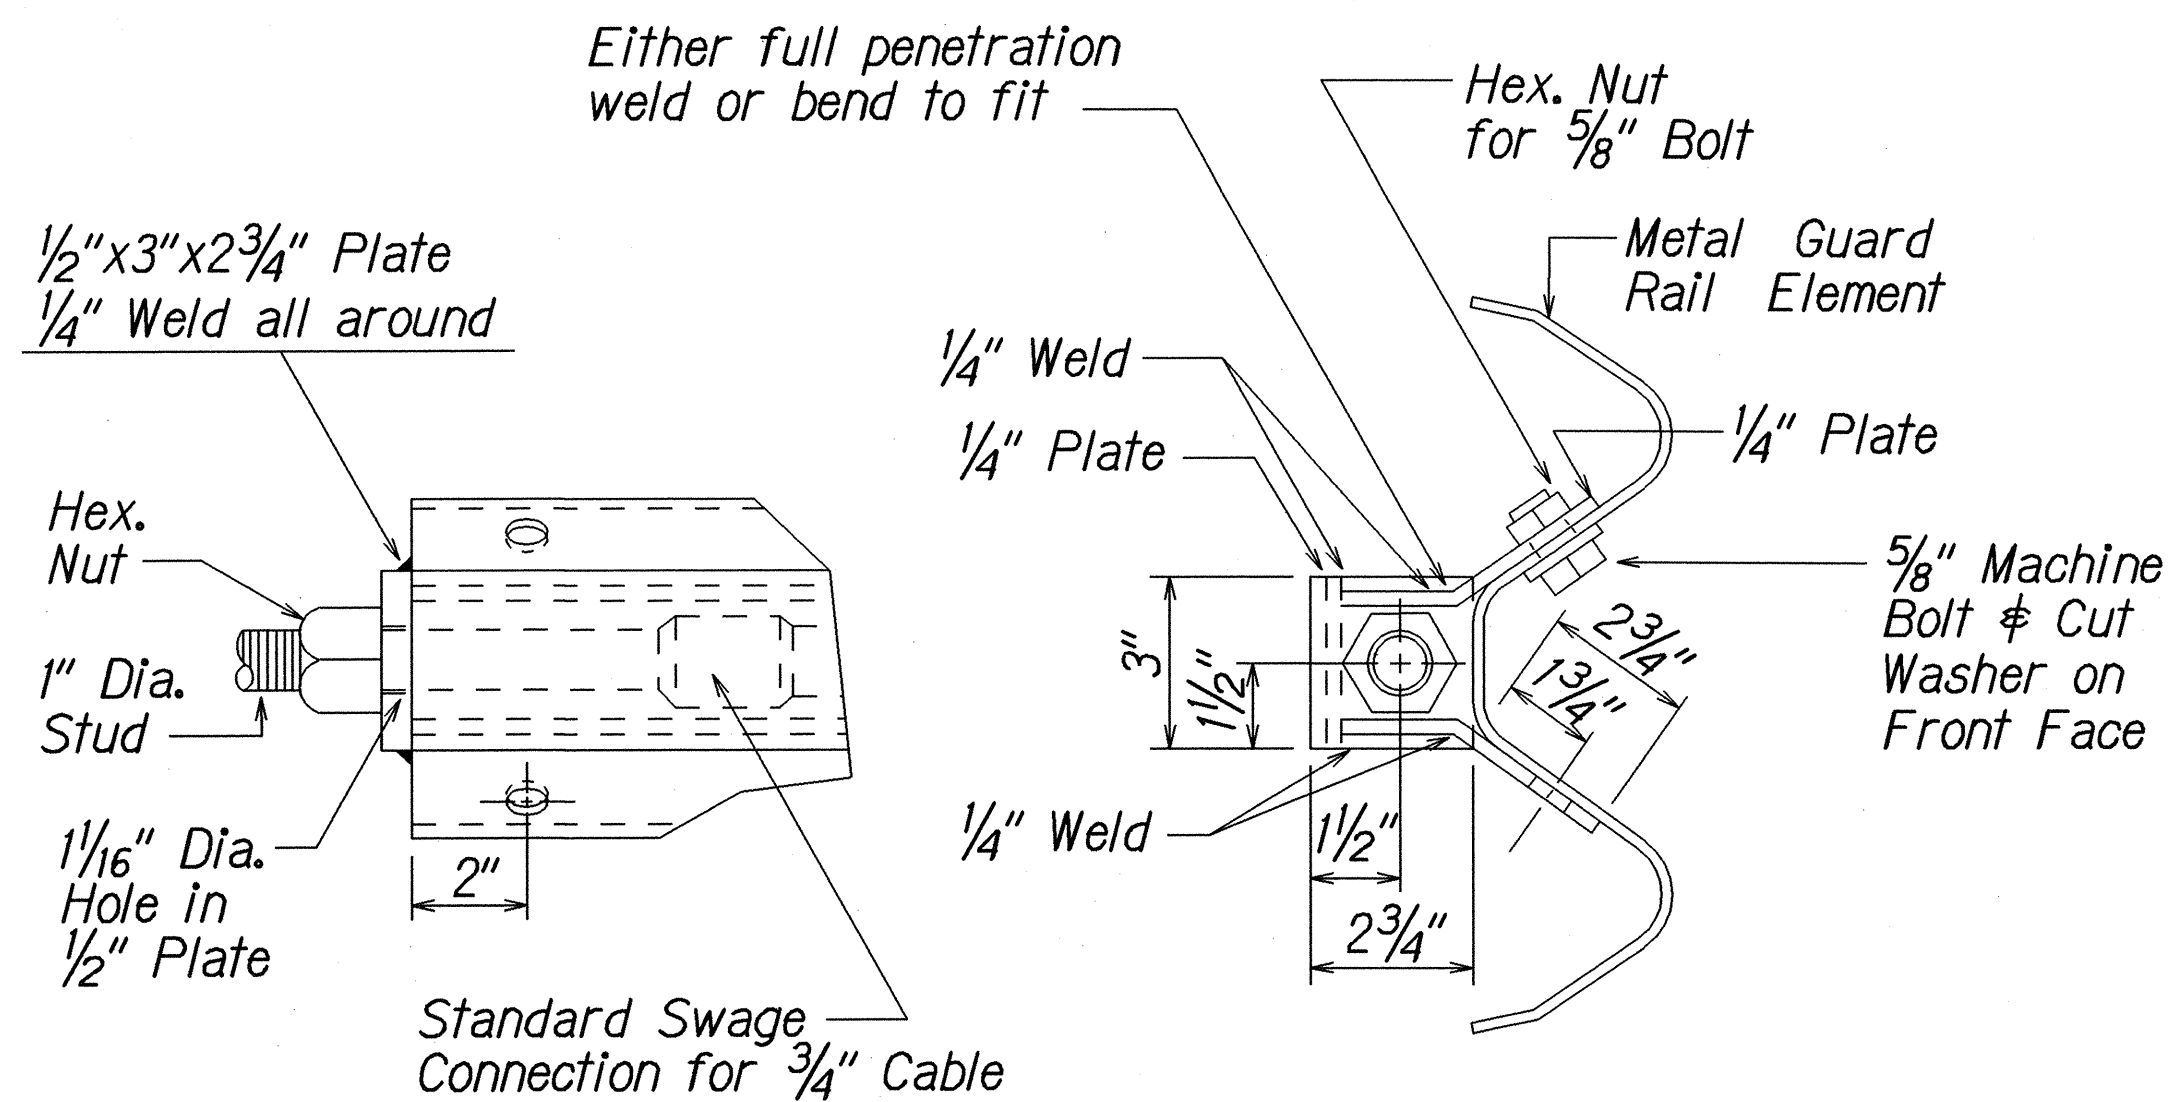


ANCHOR PLATE DETAILS

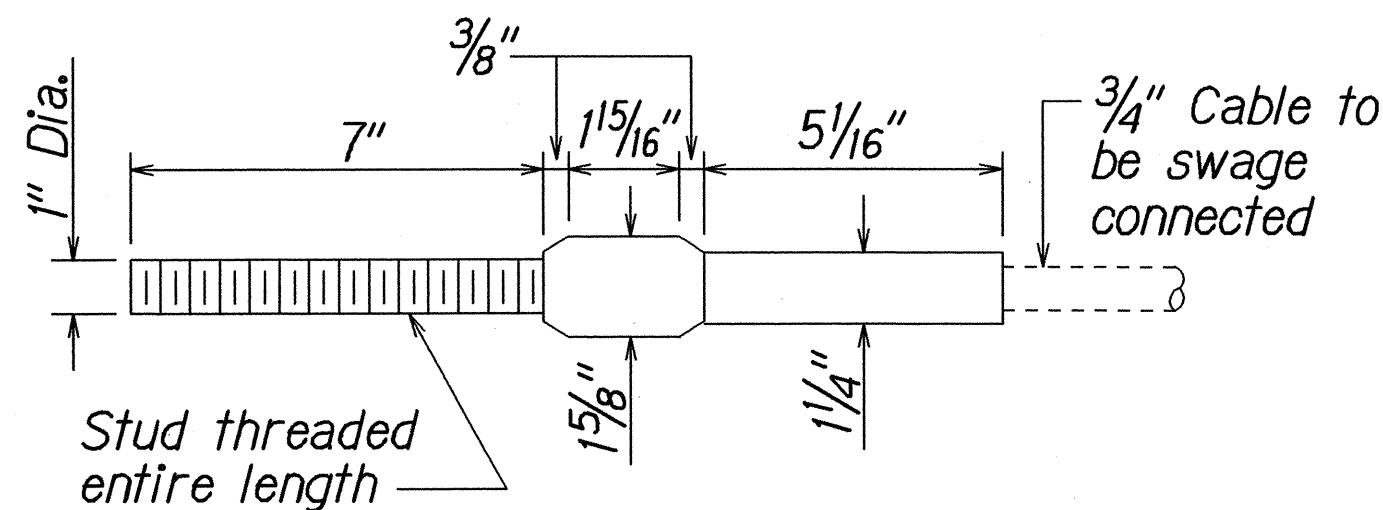


STANDARD SWAGED FITTING AND STUD

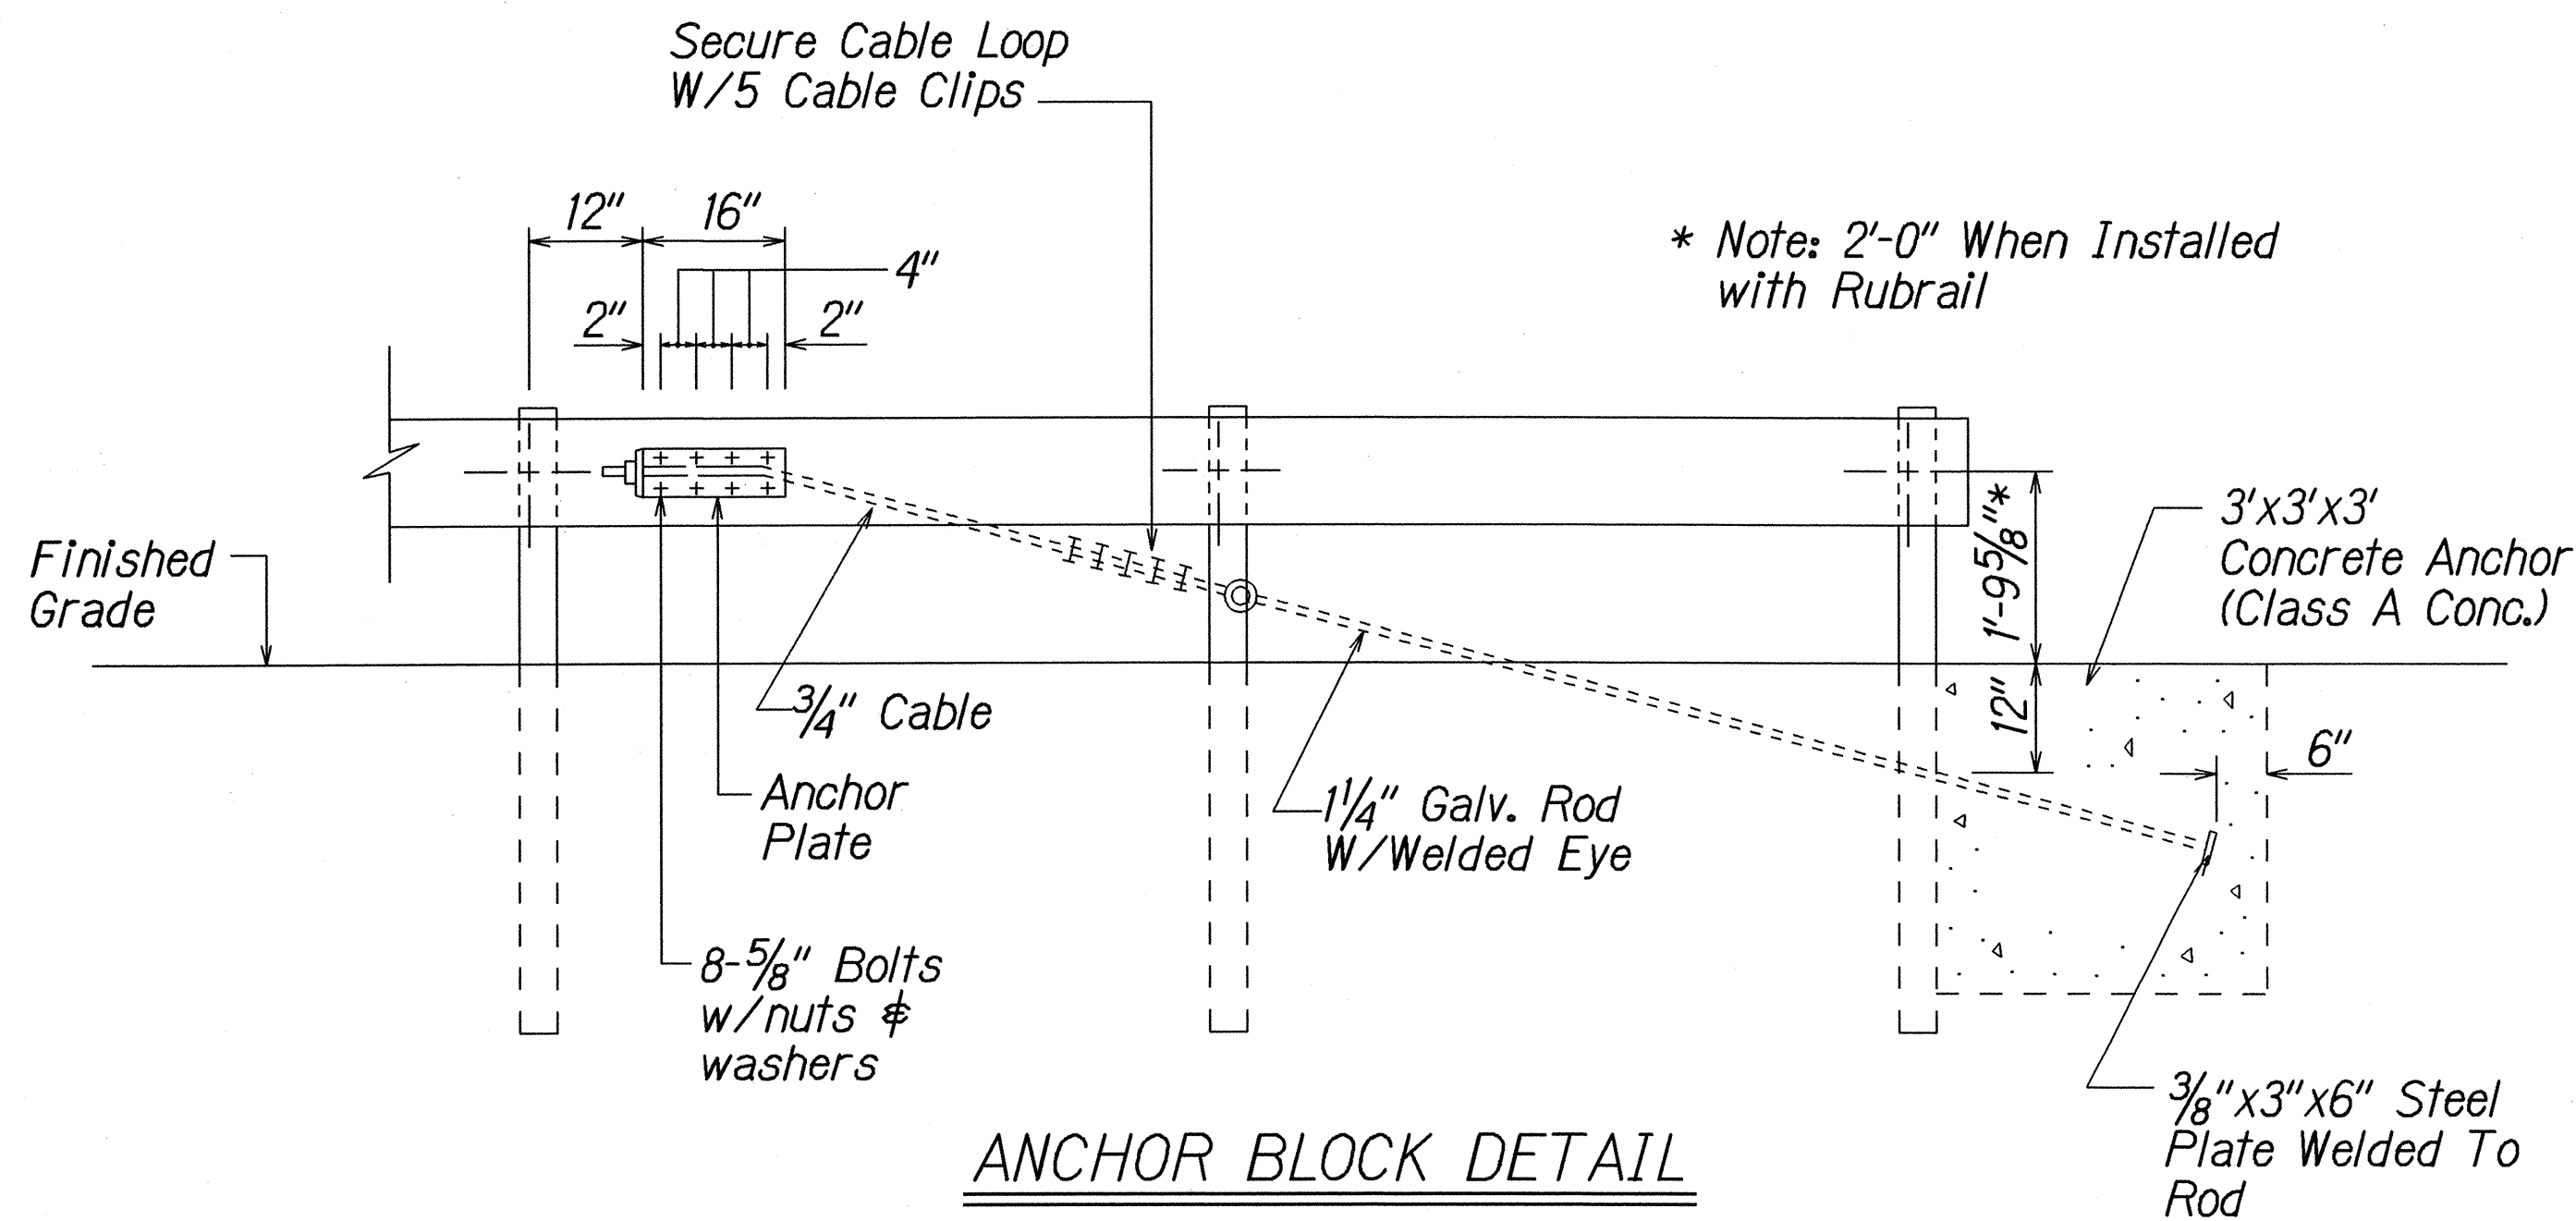

ANCHOR BLOCK DETAIL

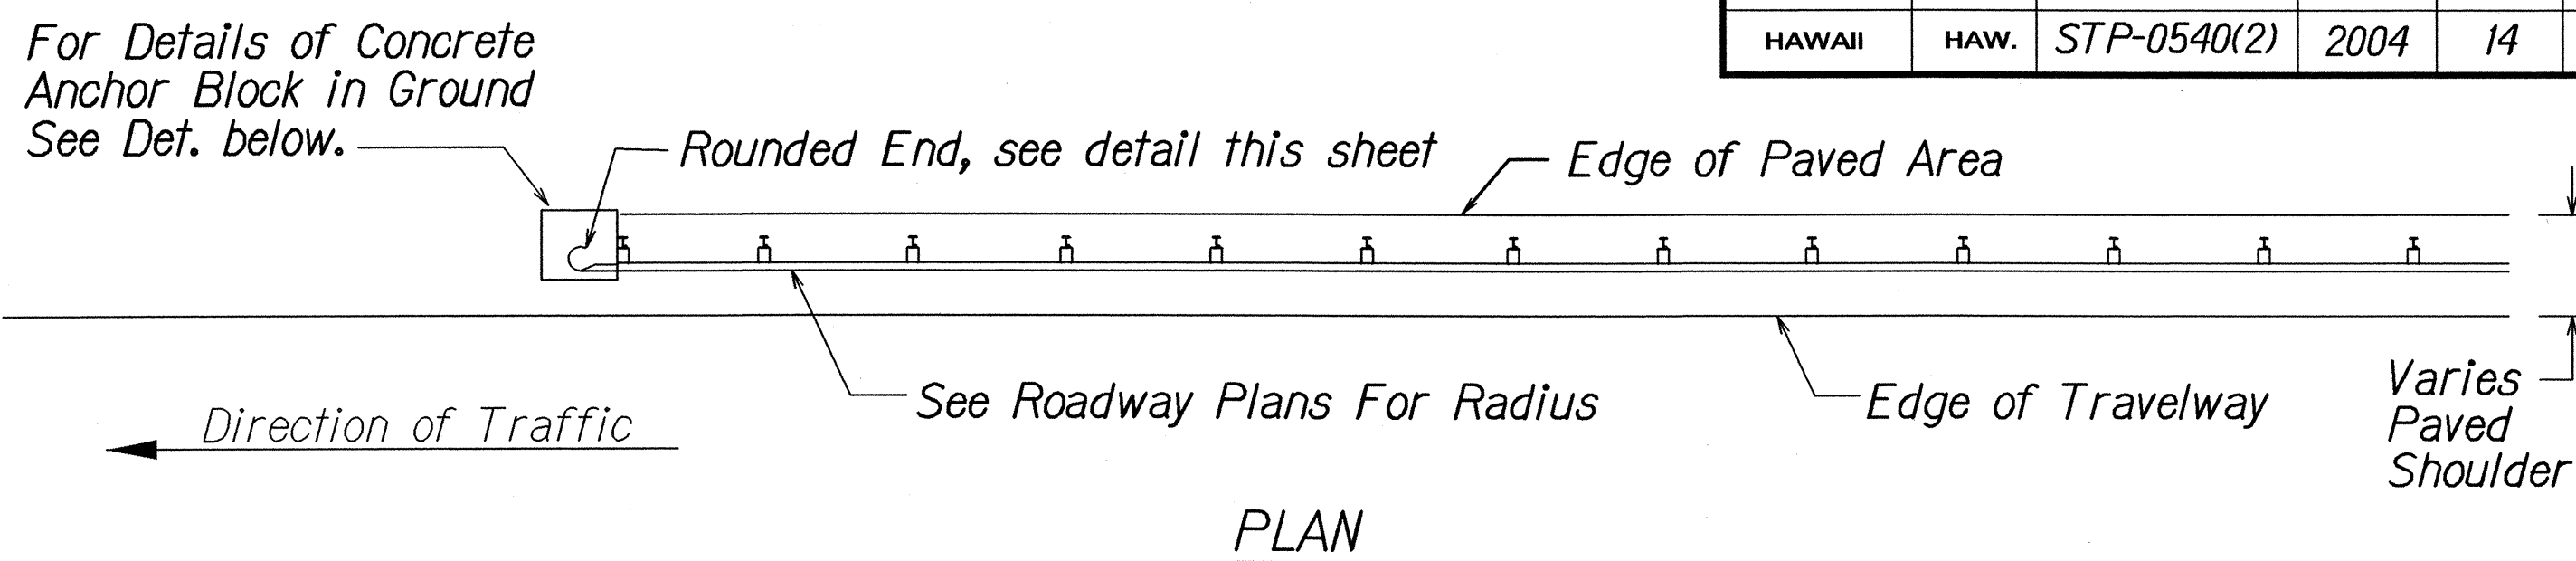

PLAN

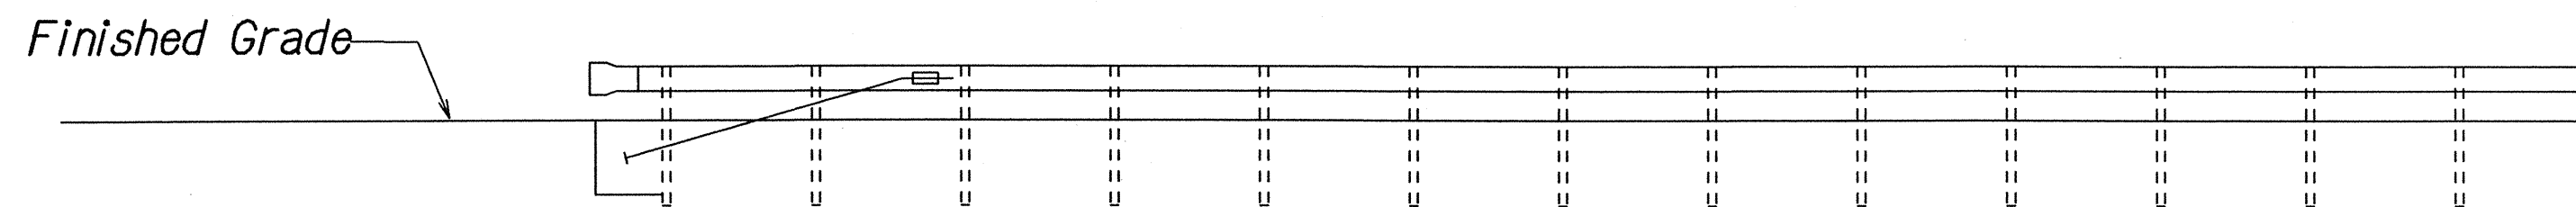


ELEVATION

TERMINAL SECTION, MODIFIED TYPE 'G' WITH ROUNDED END

NOTES:

1. During construction, the Contractor shall layout the proposed Type 'G' Modified End Terminal and receive approval from the Construction Engineer prior to installation.
2. Strong Post, Offset Block or Blockout, and W Beam shall be paid under Item No. 606.3130 - GUARDRAIL, STRONG POST w/W BEAM
3. Concrete anchor block, excavation, anchor rod, rounded end and miscellaneous appurtenances necessary to anchor the guardrail ends shall be paid under Item No. 606.7010 - TERMINAL SECTION, TYPE 'G' WITH ROUNDED END

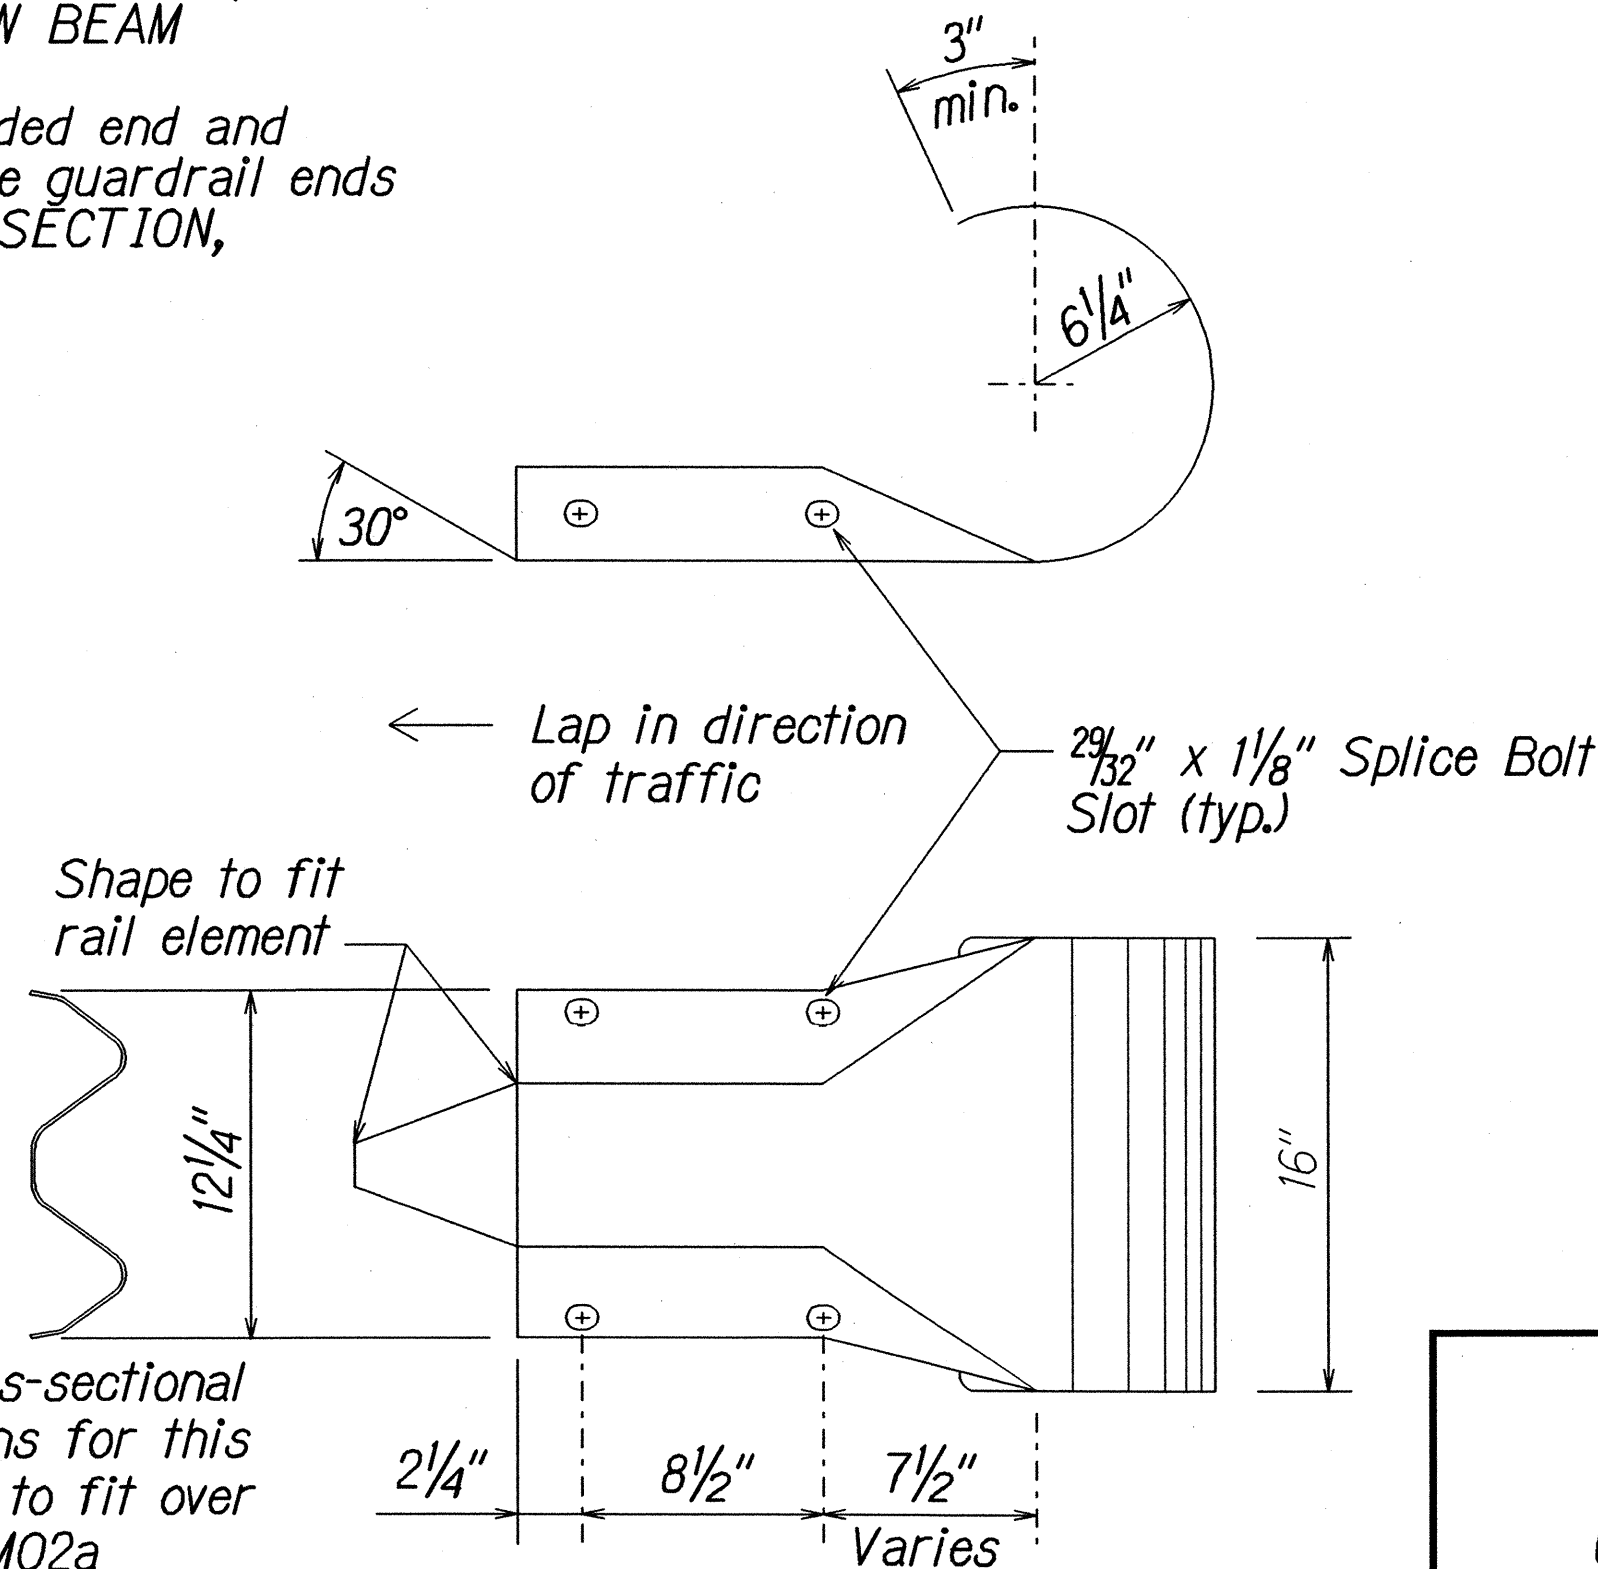

The cross-sectional dimensions for this part are to fit over part RWM02a

DESIGNATOR	BASE METAL THICKNESS
RWE03a	12 GAGE

W-BEAM END SECTION (ROUNDED RWE03a)

STATE OF HAWAII
DEPARTMENT OF TRANSPORTATION
HIGHWAYS DIVISION

GUARDRAIL DETAILS
HALEWILI ROAD
Guardrail and Shoulder Improvements
Federal Aid Project No. STP-0540(2)
Scale: NTS
Date: June 2003

SHEET No. 1 OF 1 SHEETS

ORIGINAL PLAN	DATE: June 2003
SURVEY PLOTTED BY	
DRAWN BY	
NOTE BOOK	
DESIGNED BY	
CHECKED BY	