



FED. ROAD DIST. NO.	STATE	FEDERAL AID PROJ. NO.	FISCAL YEAR	SHEET NO.	TOTAL SHEETS
HAWAII	HAW.	STP-0540(2)	2004	11	23

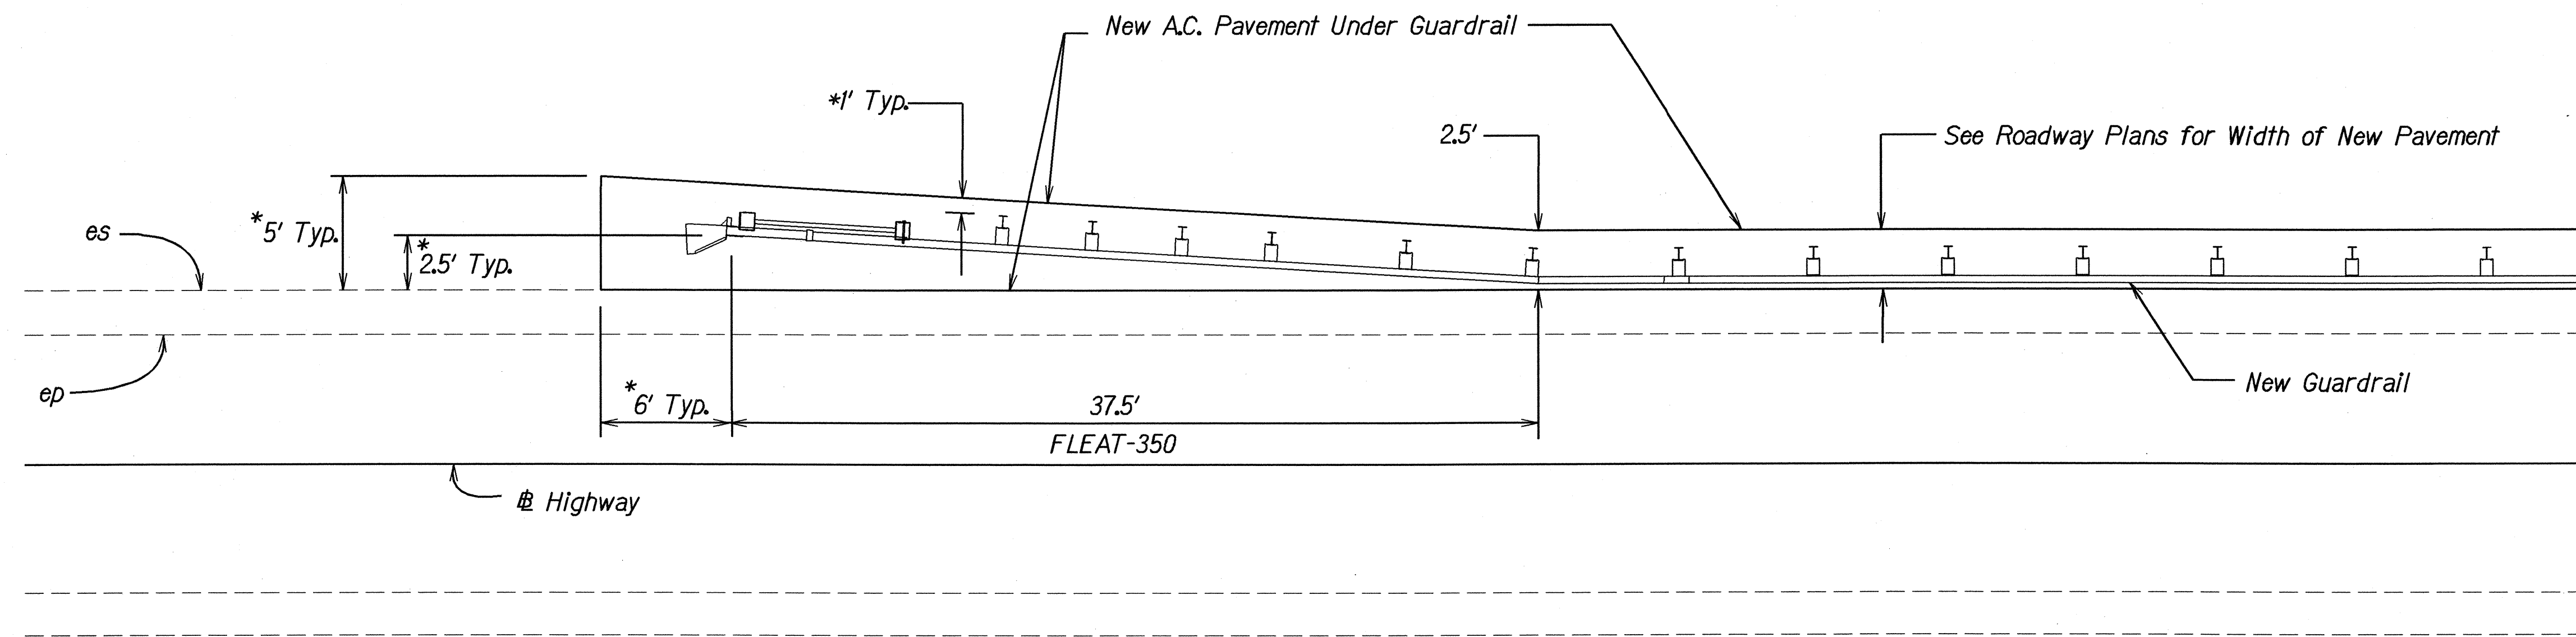

\* Unless Noted Otherwise On Plans

**DETAIL**  
**AC PAVEMENT UNDER FLEAT-350**  
Scale: 1" = 5'

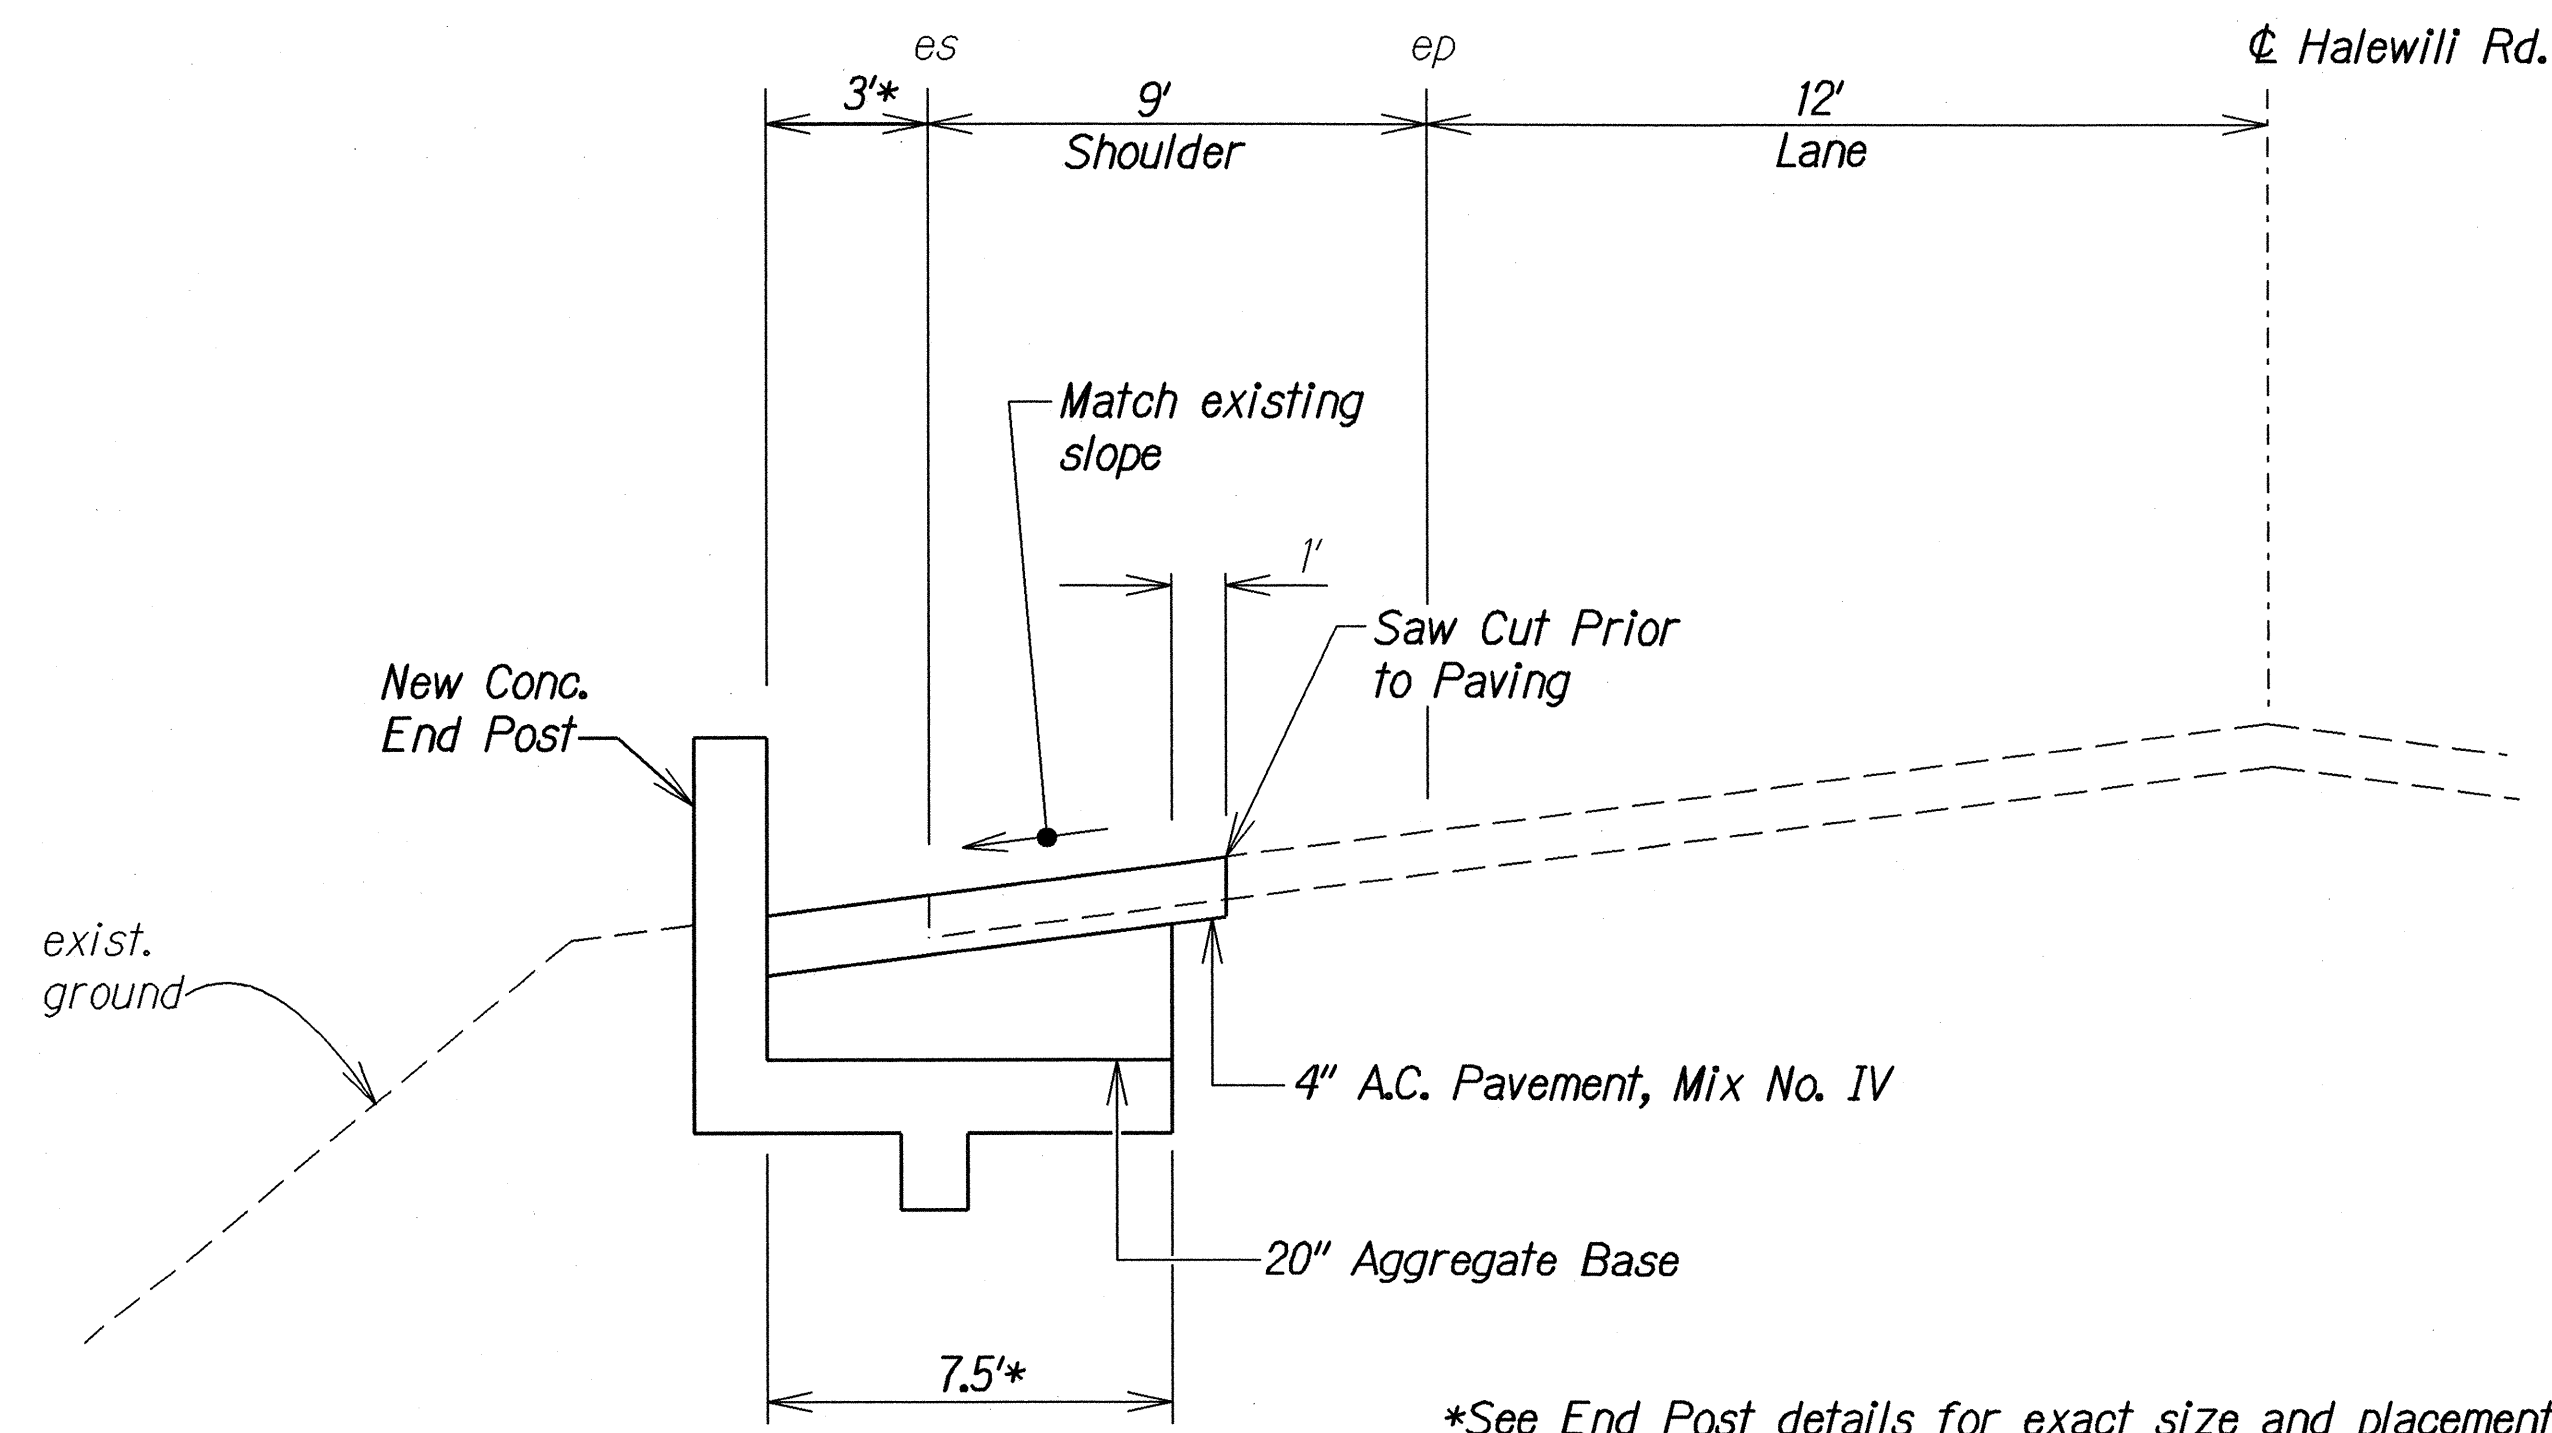

\*See End Post details for exact size and placement.

**ENDPOST PAVEMENT REPAIR SECTION**  
Not to Scale

SURVEY PLOTTED BY	DATE
DRAWN BY	JUN 2003
DESIGNED BY	
CHECKED BY	
ORIGINAL PLAN	
NOTE BOOK	
FILED	
CHECKED BY	

STATE OF HAWAII  
DEPARTMENT OF TRANSPORTATION  
HIGHWAYS DIVISION

**MISCELLANEOUS SECTIONS  
AND DETAILS**

**HALEWILI ROAD**

**Guardrail and Shoulder Improvements**

**Federal Aid Project No. STP-0540-(2)**

Scale: As Shown Date: June 2003

SHEET No. 1 OF 1 SHEETS