




FED. ROAD DIST. NO.	STATE	FED. AID PROJ. NO.	FISCAL YEAR	SHEET NO.	TOTAL SHEETS
HAWAII	HAW.	STP-0540(3)	2006	6	12

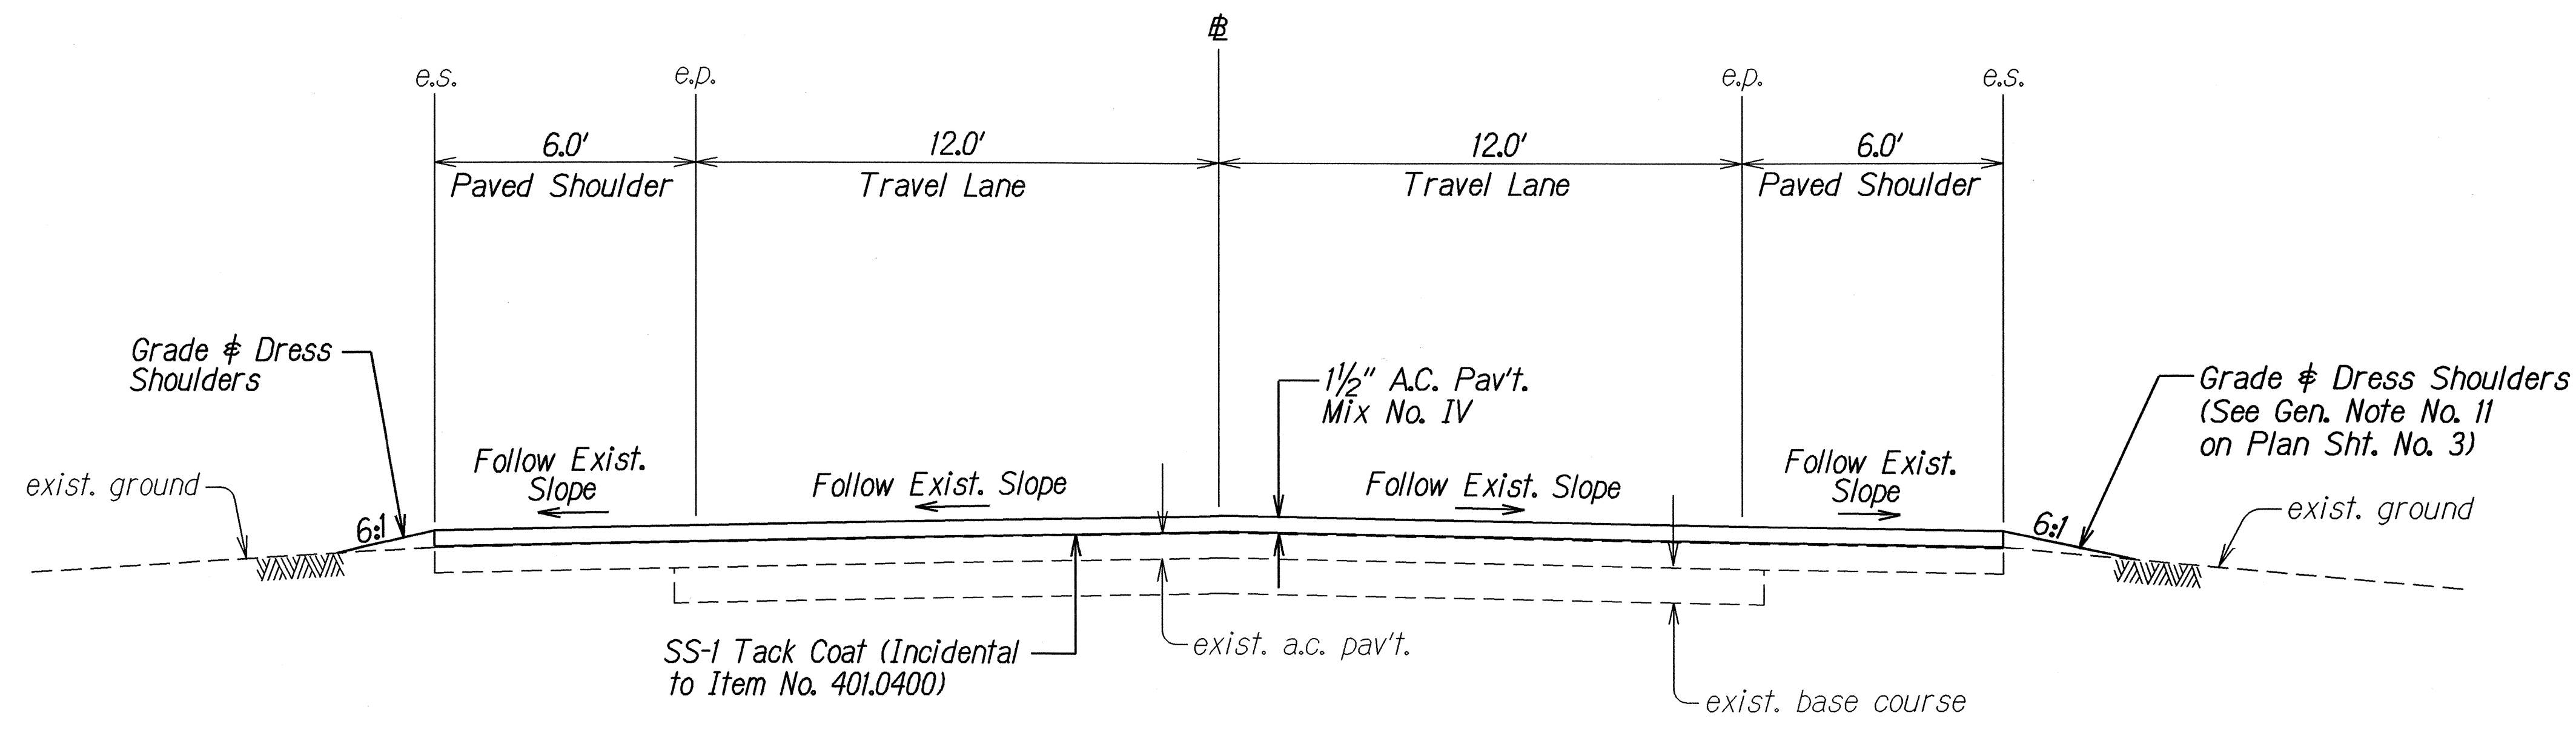

TANGENT SECTION
Scale: 3/8" = 1'-0"

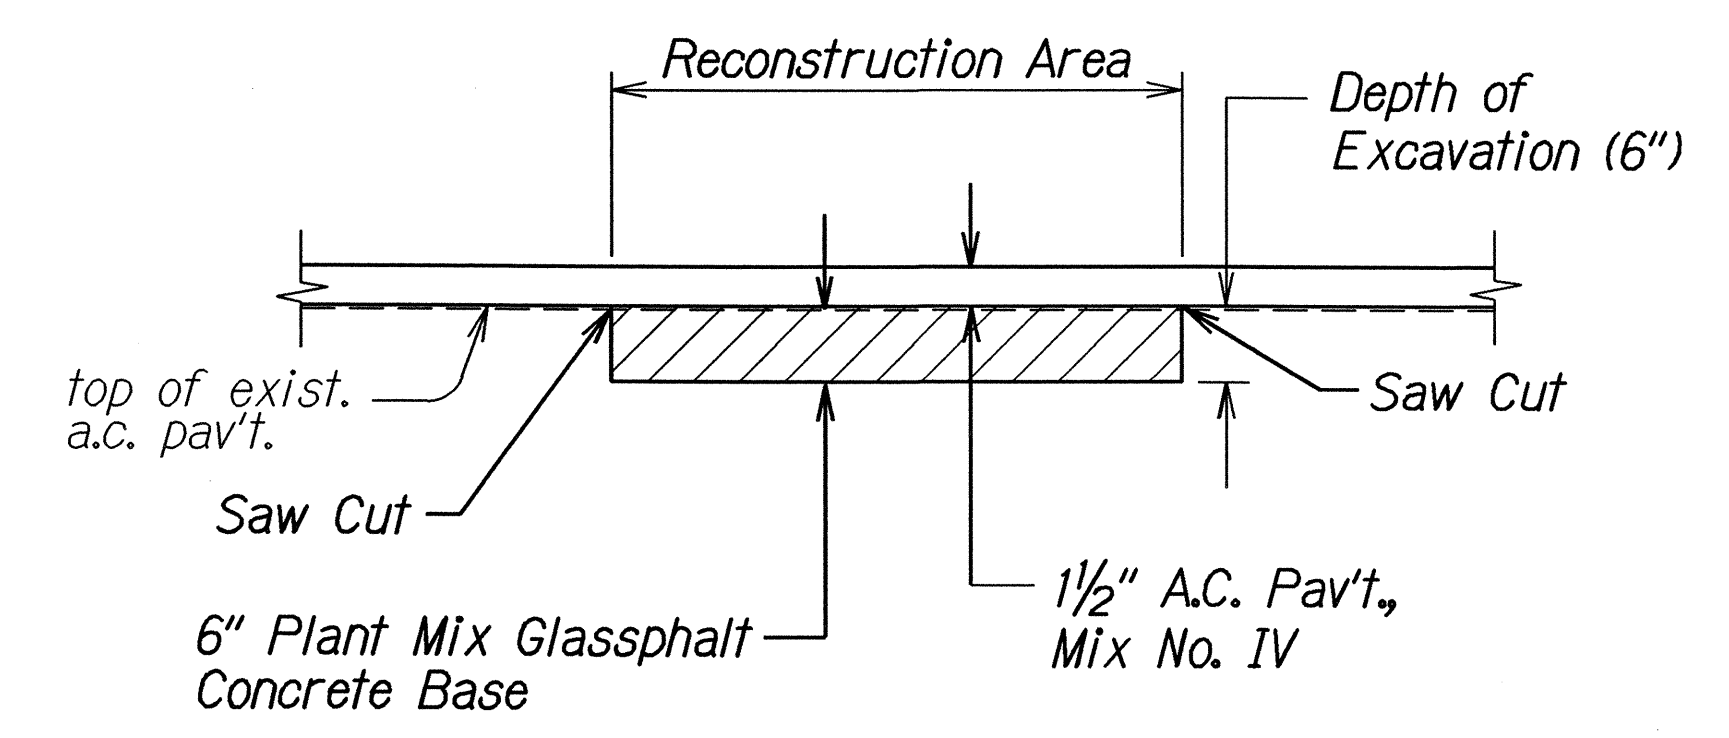

A.C. PAVEMENT RECONSTRUCTION DETAIL
Not to Scale

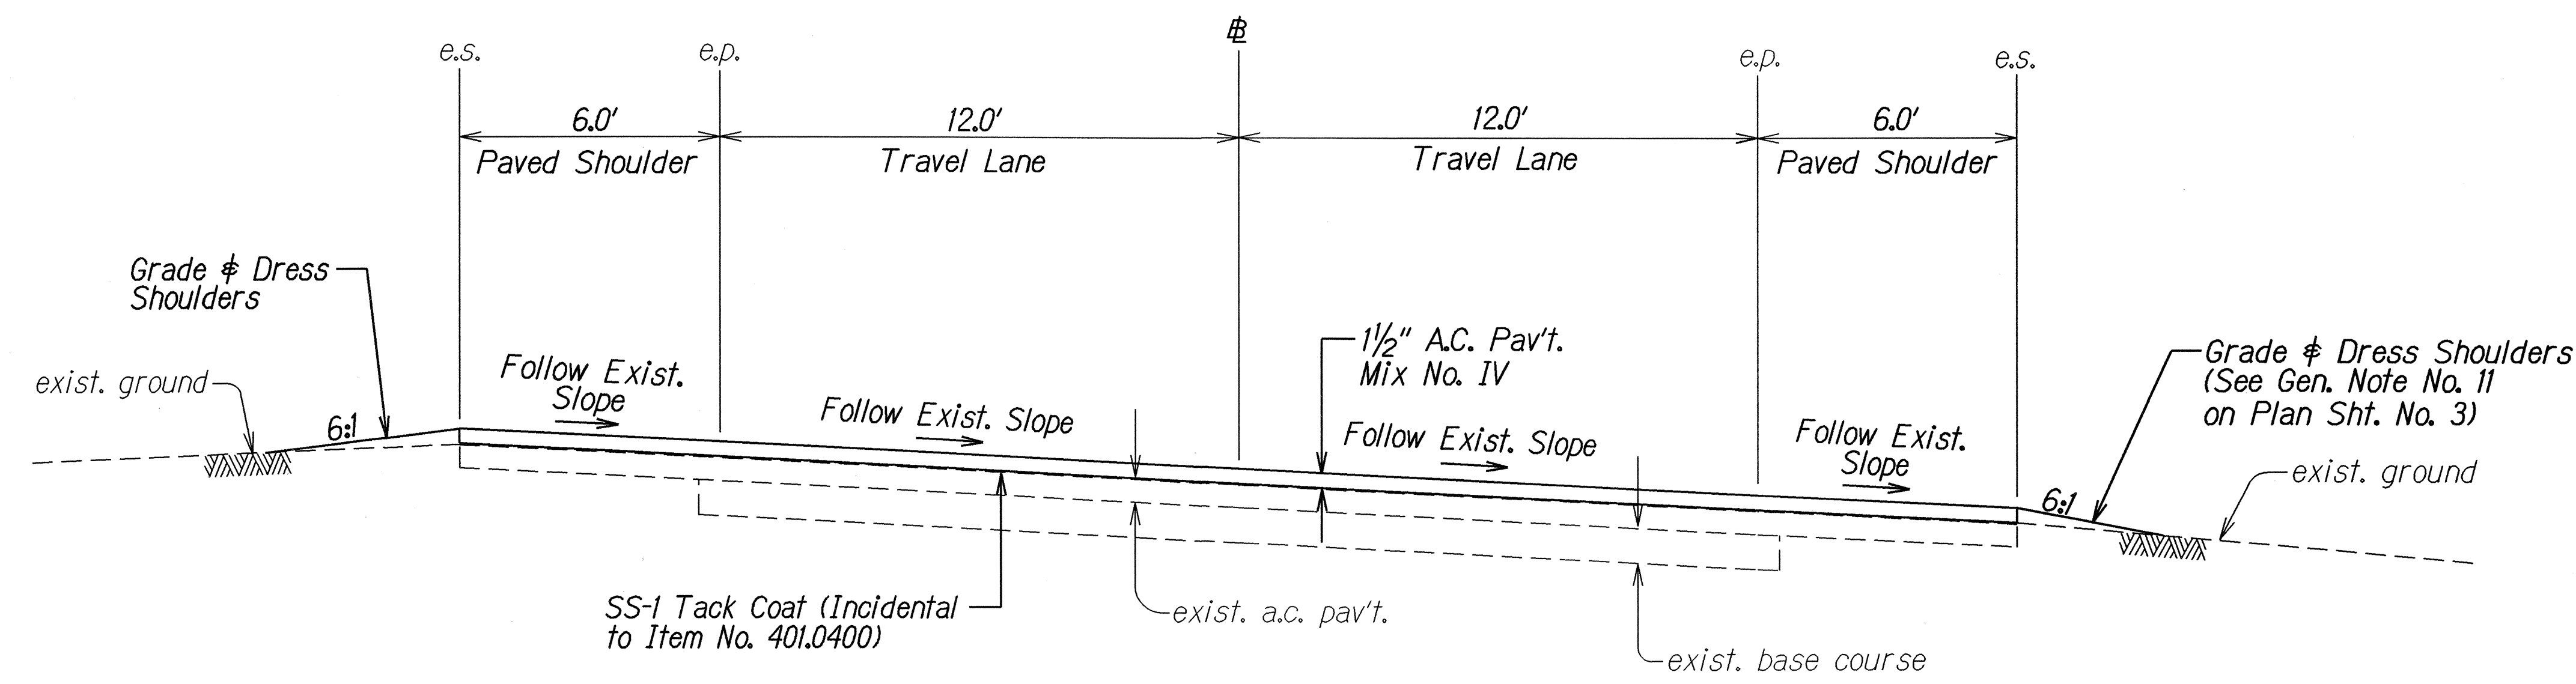


SUPERELEVATED SECTION
Scale: 3/8" = 1'-0"

DATE	4/06
SURVEY PLOTTED BY	
DRAWN BY	
DESIGNED BY	
CHECKED BY	
NOTED BY	
APPROVED BY	


STATE OF HAWAII
DEPARTMENT OF TRANSPORTATION
HIGHWAYS DIVISION

TYPICAL SECTIONS
HALEWILI ROAD
PAVEMENT PREVENTIVE MAINTENANCE
Vicinity of M.P. 1.0 to Kaunualii Highway
Federal-Aid Project No. STP-0540(3)
Scale: As Shown Date: April 2006
SHEET No. 1 OF 2 SHEETS


FED. ROAD DIST. NO.	STATE	FED. AID PROJ. NO.	FISCAL YEAR	SHEET NO.	TOTAL SHEETS
HAWAII	HAW.	STP-0540(3)	2006	7	12

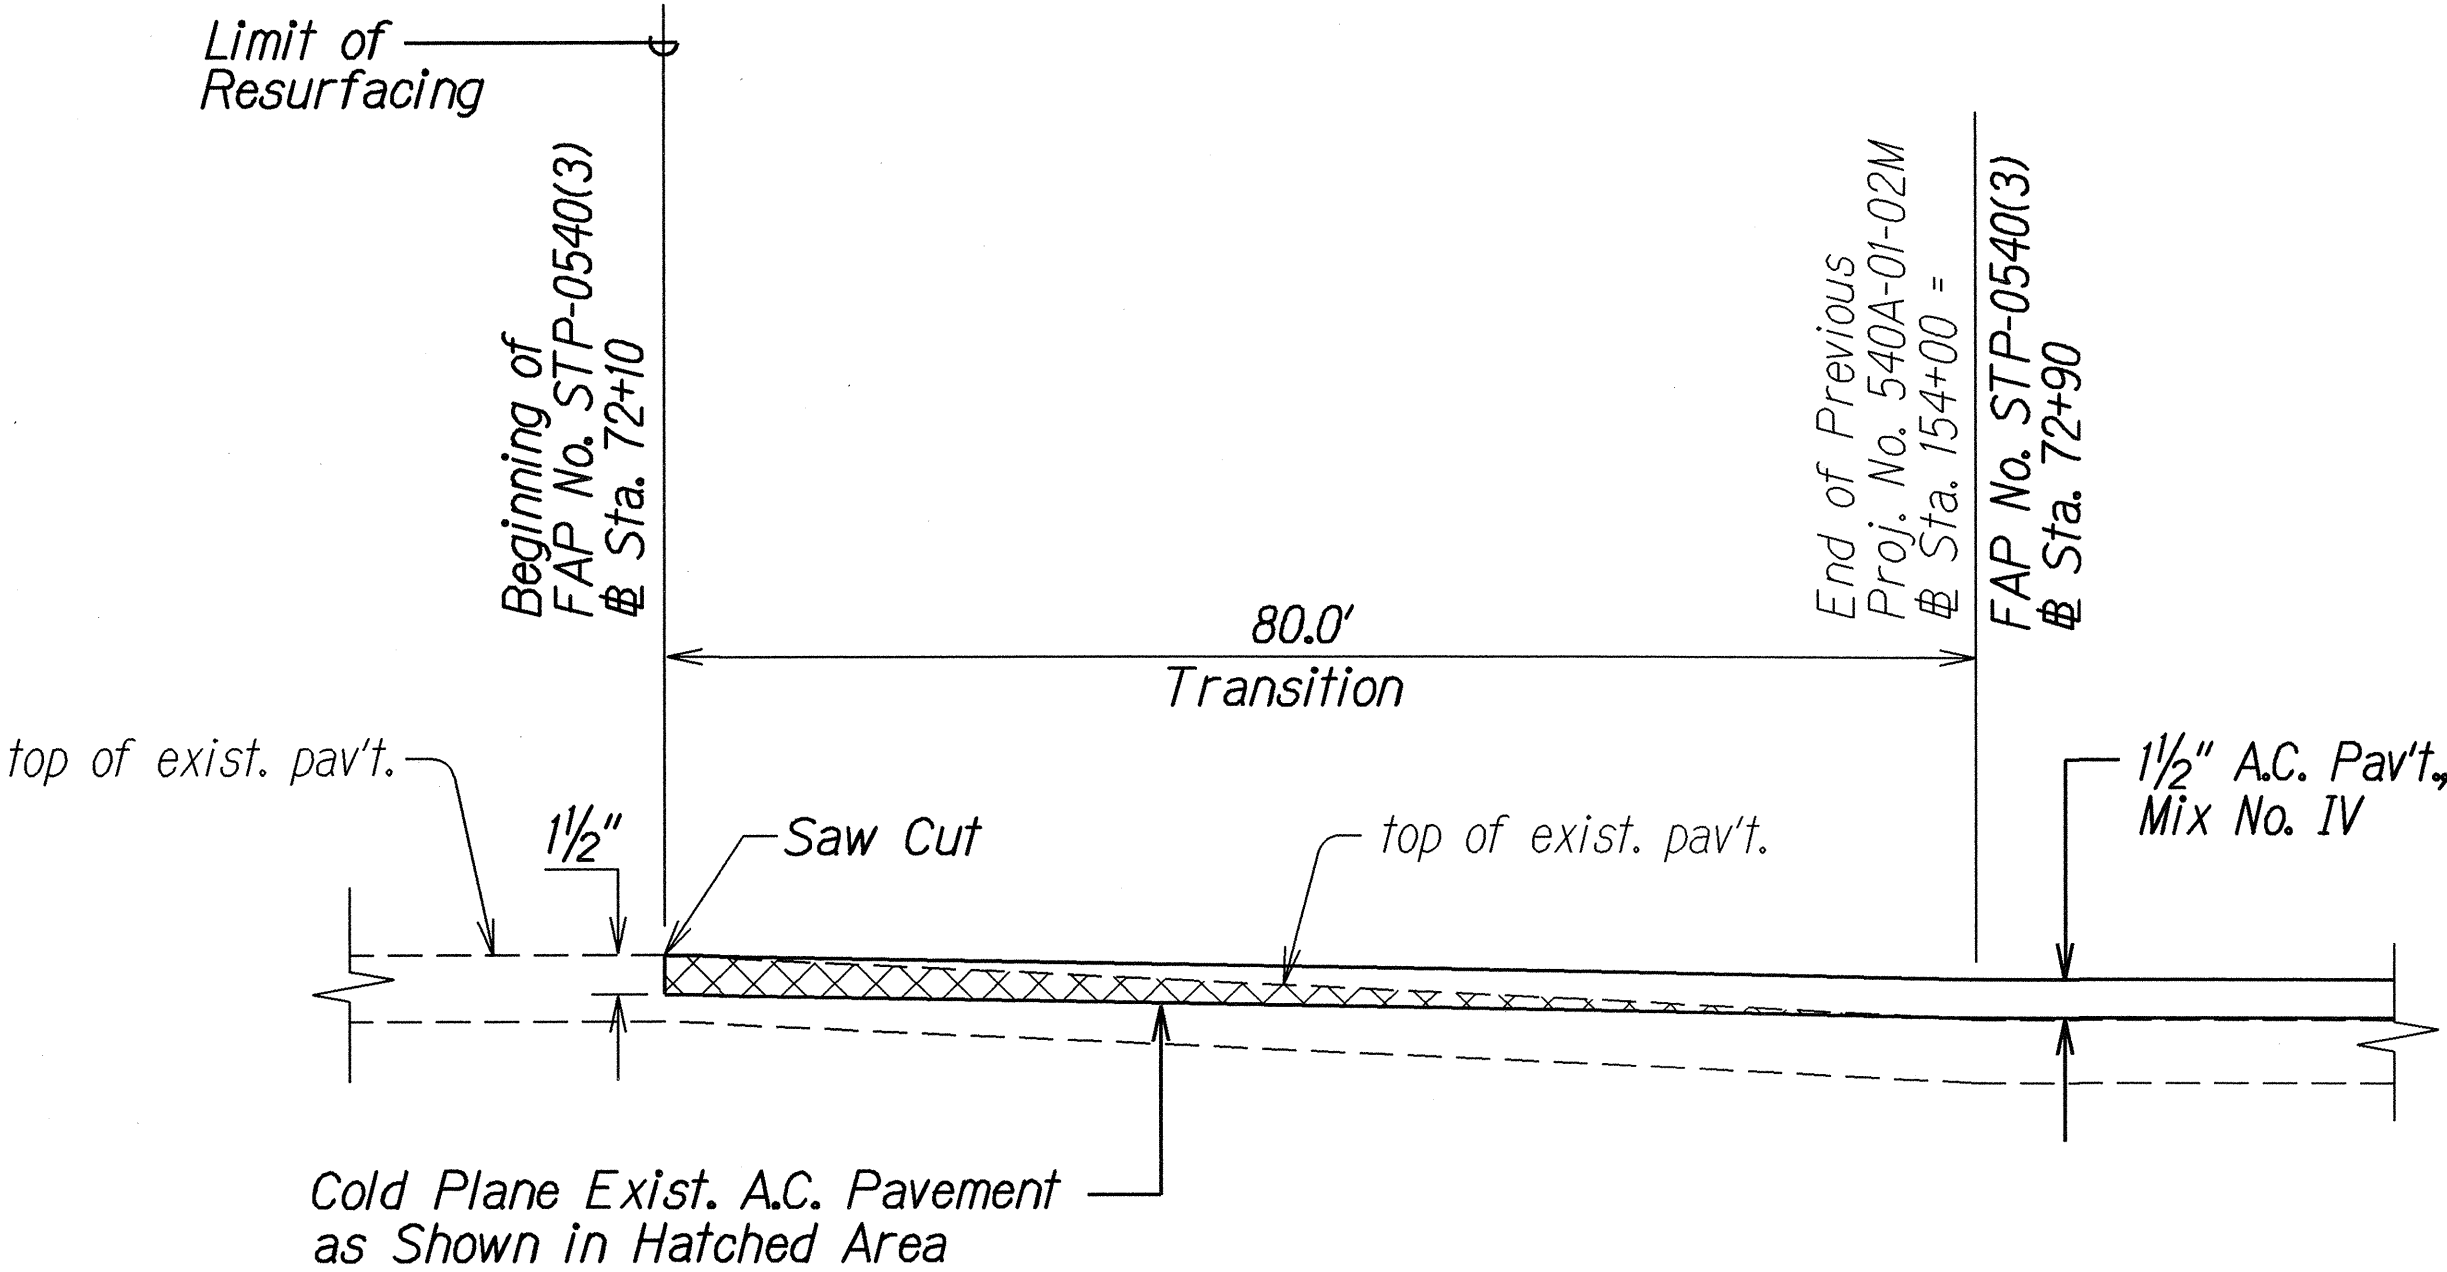


**COLD PLANED TRANSITION TO EXISTING A.C. PAVEMENT
AT BEGINNING OF PROJECT**
Not to Scale

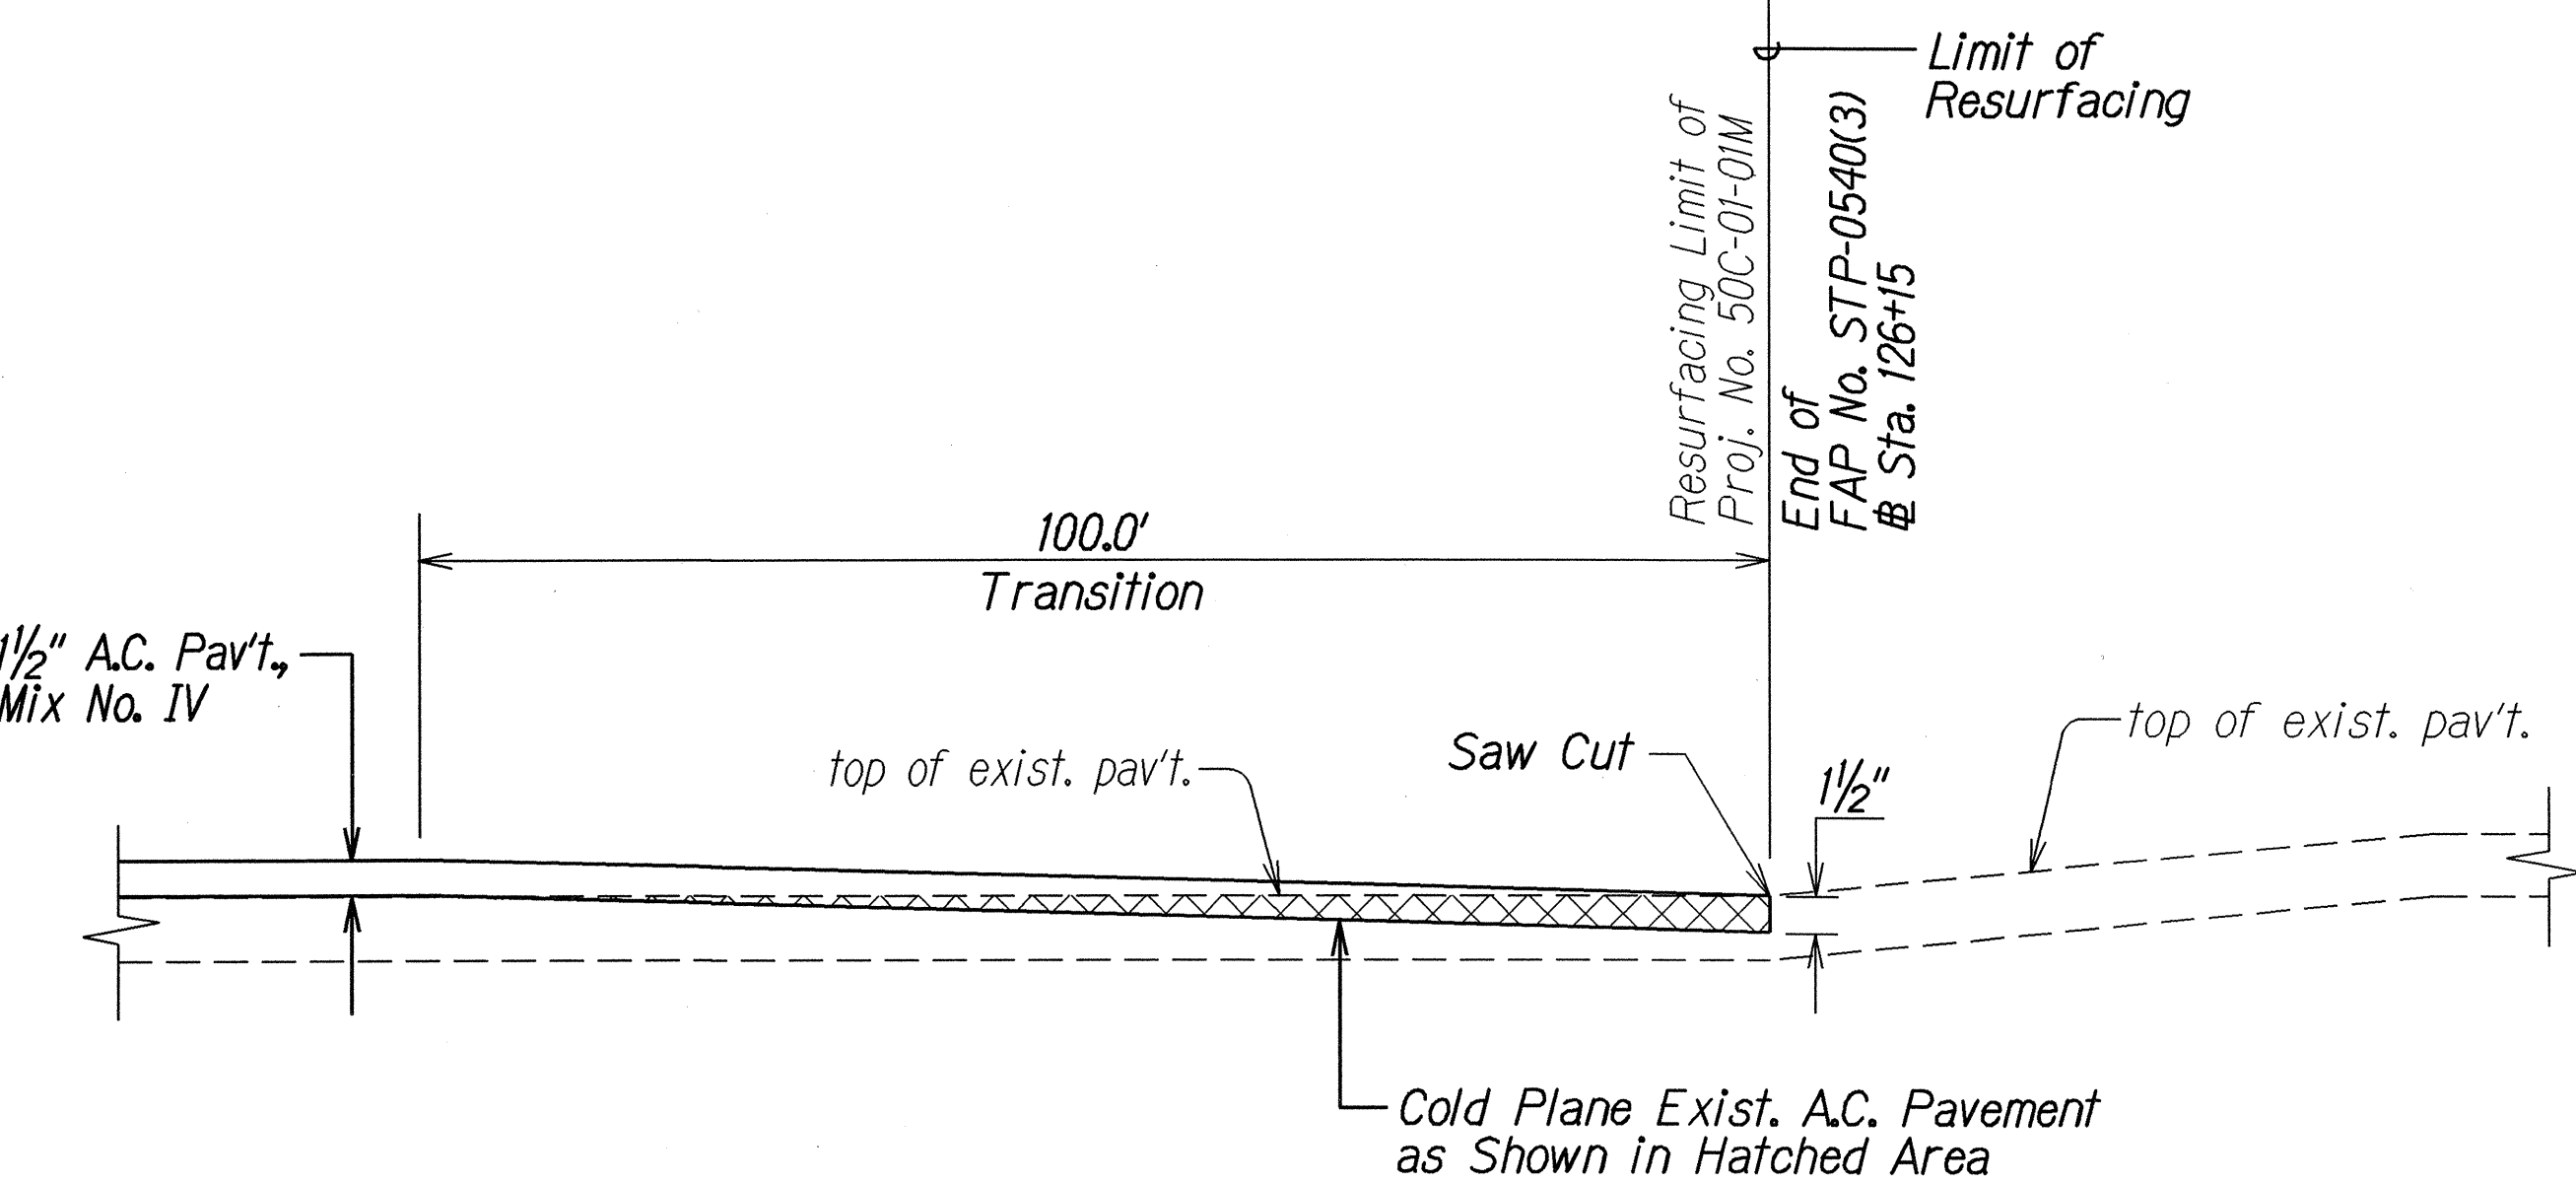


**COLD PLANED TRANSITION TO EXISTING A.C. PAVEMENT
AT END OF PROJECT**
Not to Scale

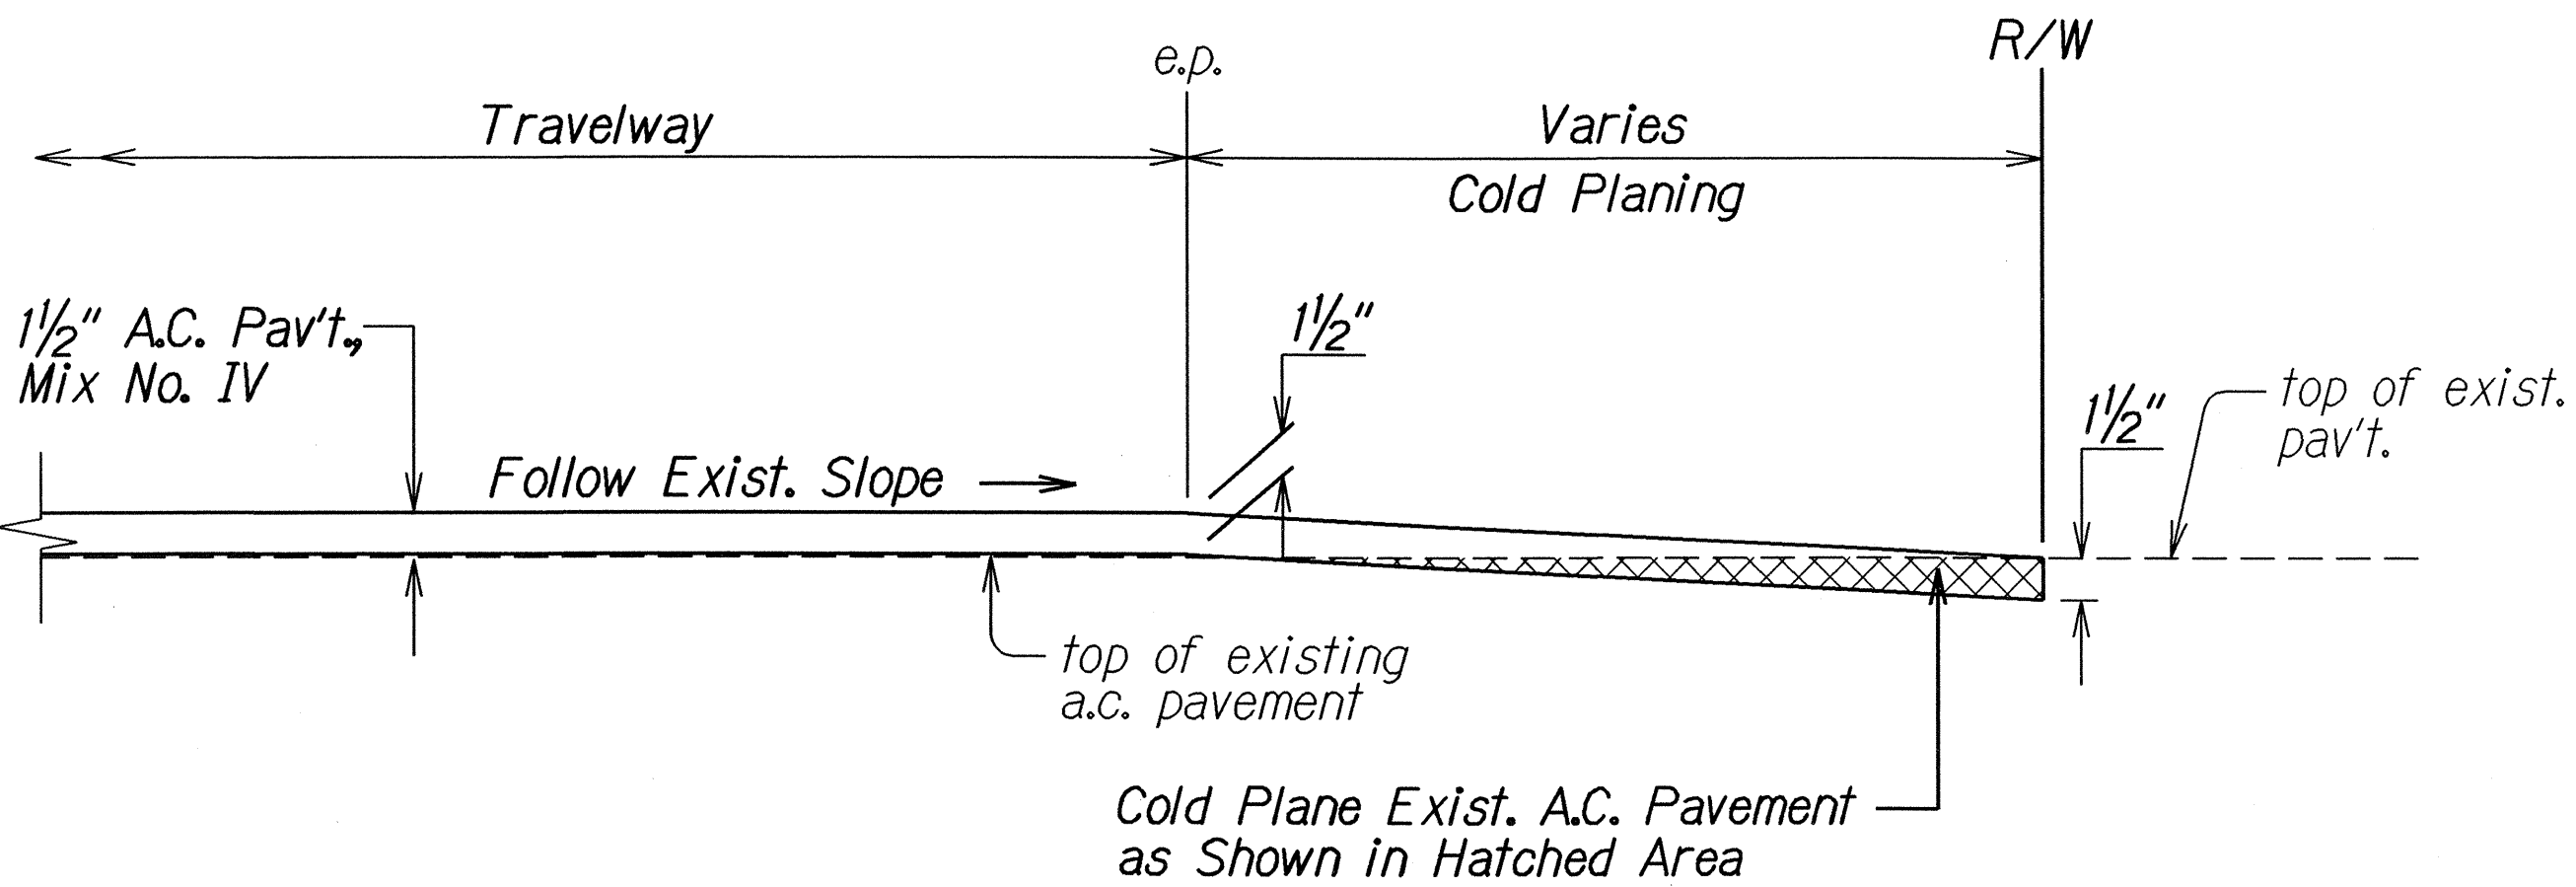

A. C. RESURFACING AT PAVED SIDEROAD
Not to Scale

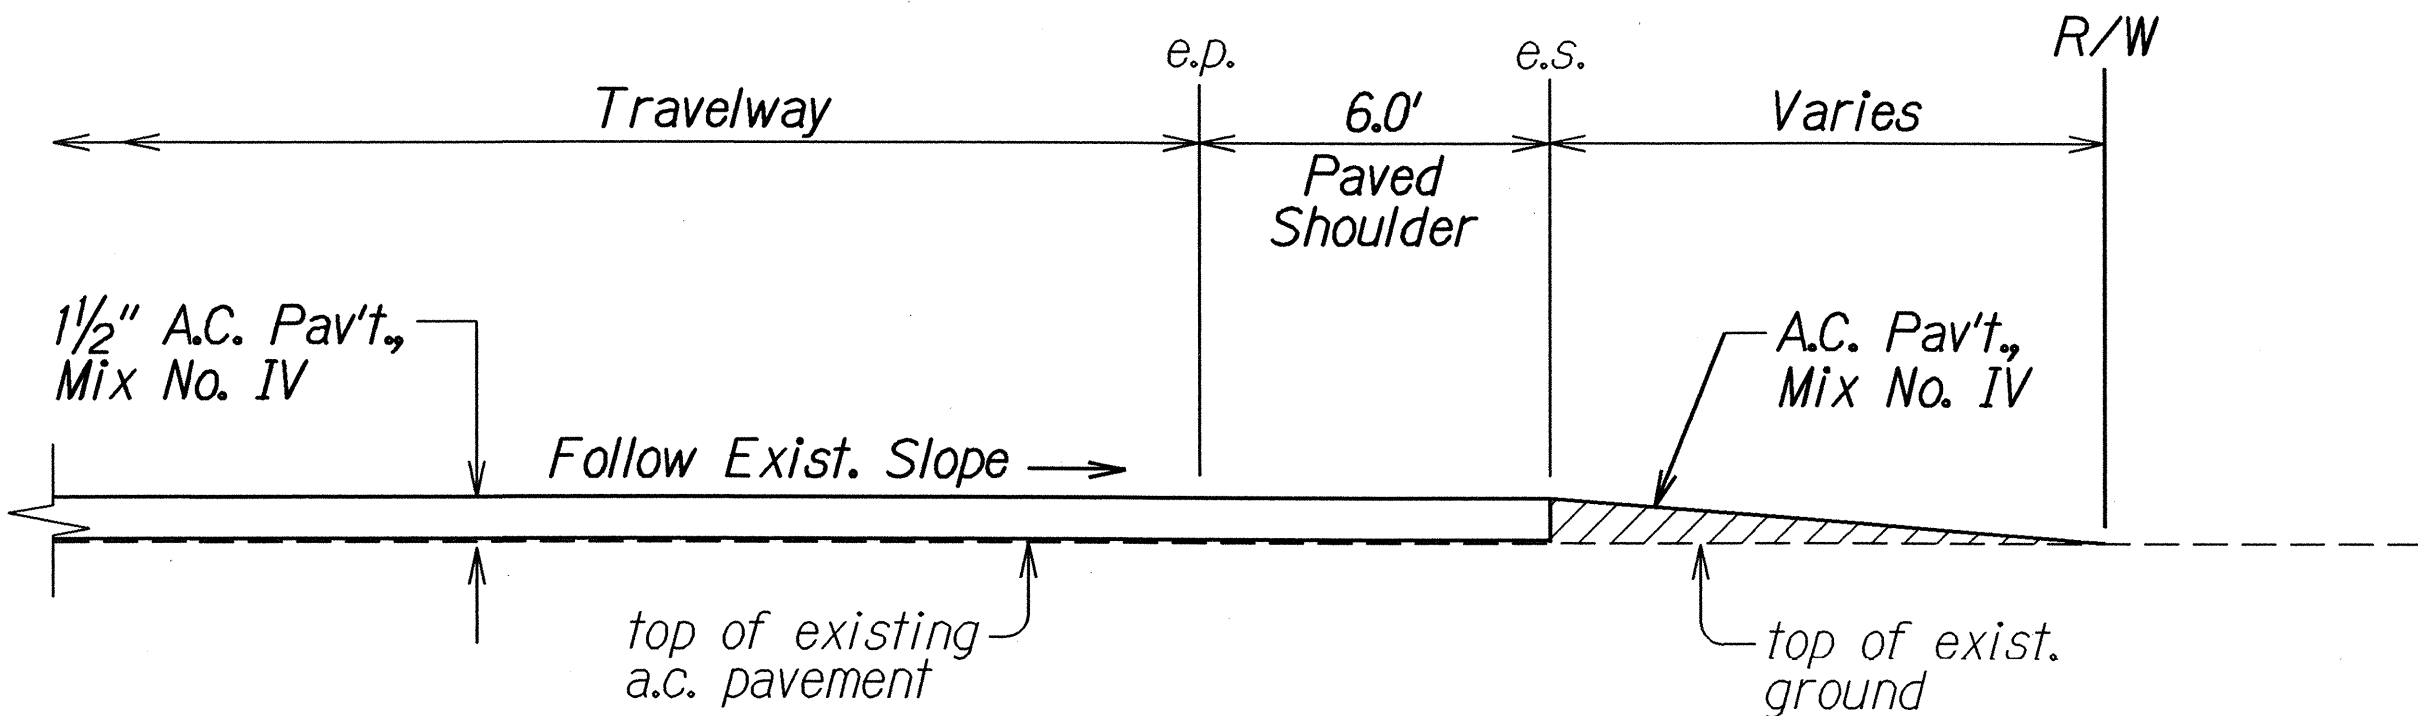

A. C. RESURFACING AT UNPAVED SIDEROAD OR DRIVEWAY
Not to Scale

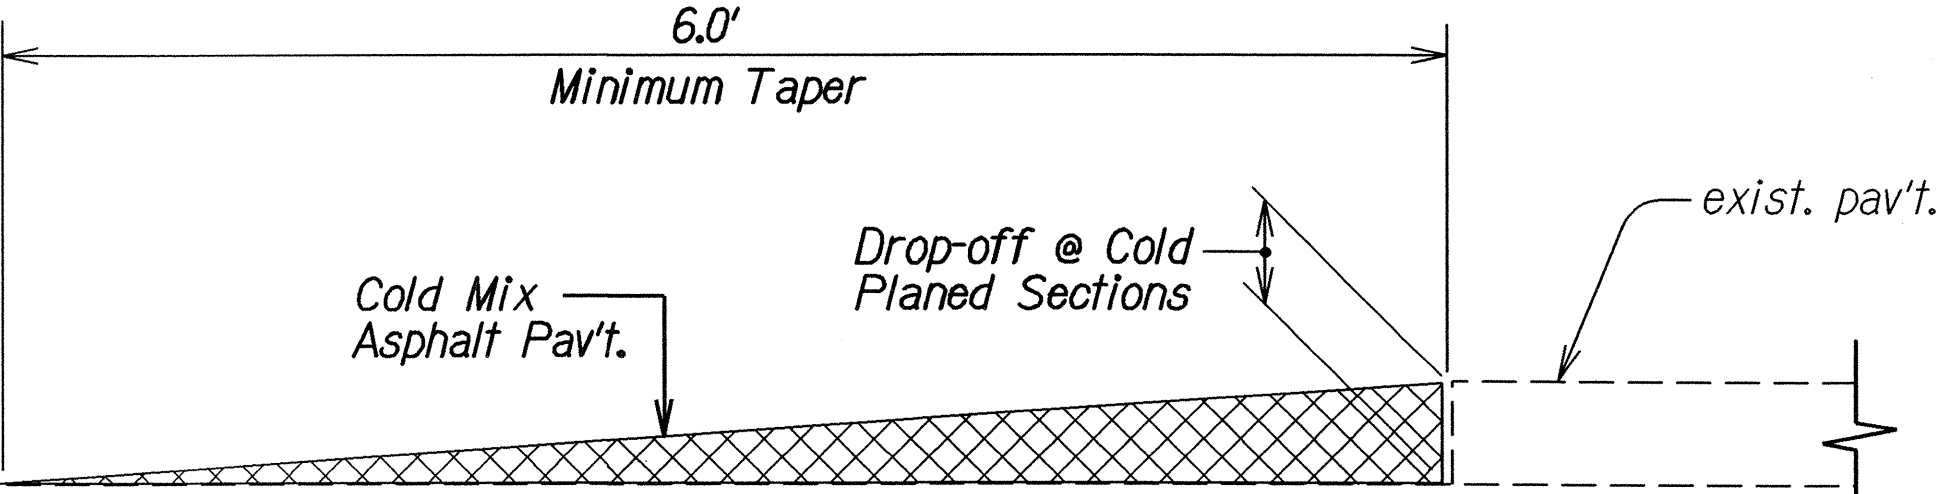

**TEMPORARY TRANSITION AT
COLD PLANED AREAS**
Not to Scale

Note: Contractor shall construct temporary pavement taper to prevent sharp pavement drop-offs at all cold planed sections. Prior to final A.C. Mix No. IV placement, temporary pavement taper shall be removed.

STATE OF HAWAII
DEPARTMENT OF TRANSPORTATION
HIGHWAYS DIVISION

TYPICAL SECTIONS
HALEWILI ROAD
PAVEMENT PREVENTIVE MAINTENANCE
Vicinity of M.P. 1.0 to Kaunualii Highway
Federal-Aid Project No. STP-0540(3)
Scale: As Shown Date: April 2006

SHEET No. 2 OF 3 SHEETS

DESIGNED BY	DATE
DRAWN BY	4/7/06
CHECKED BY	
NOTED BY	
QUANTITIES BY	
ORIGINAL PLAN	