

INDEX TO DRAWINGS	
SHEET NO.	DESCRIPTION
1	TITLE SHEET
2	TYPICAL SECTIONS, PLAN & PROFILE

ROAD DIST. NO.	STATE	PROJ. NO.	FISCAL YEAR	SHEET NO.	TOTAL SHEETS
HAWAII	HAW	501A-01-67	1967	1	2

STATE OF HAWAII

DEPARTMENT OF TRANSPORTATION

HIGHWAYS DIVISION

PLANS FOR

RESURFACING OF PORT ALLEN

HARBOR SPUR ROAD

PROJECT NO. 501A-01-67

DISTRICT OF KOLOA

ISLAND OF KAUAI

SCALES




PLAN

PROFILE

1 INCH = 100 FT.

HOR. 1 INCH = 100 FT.

VER. 1 INCH = 10 FT.

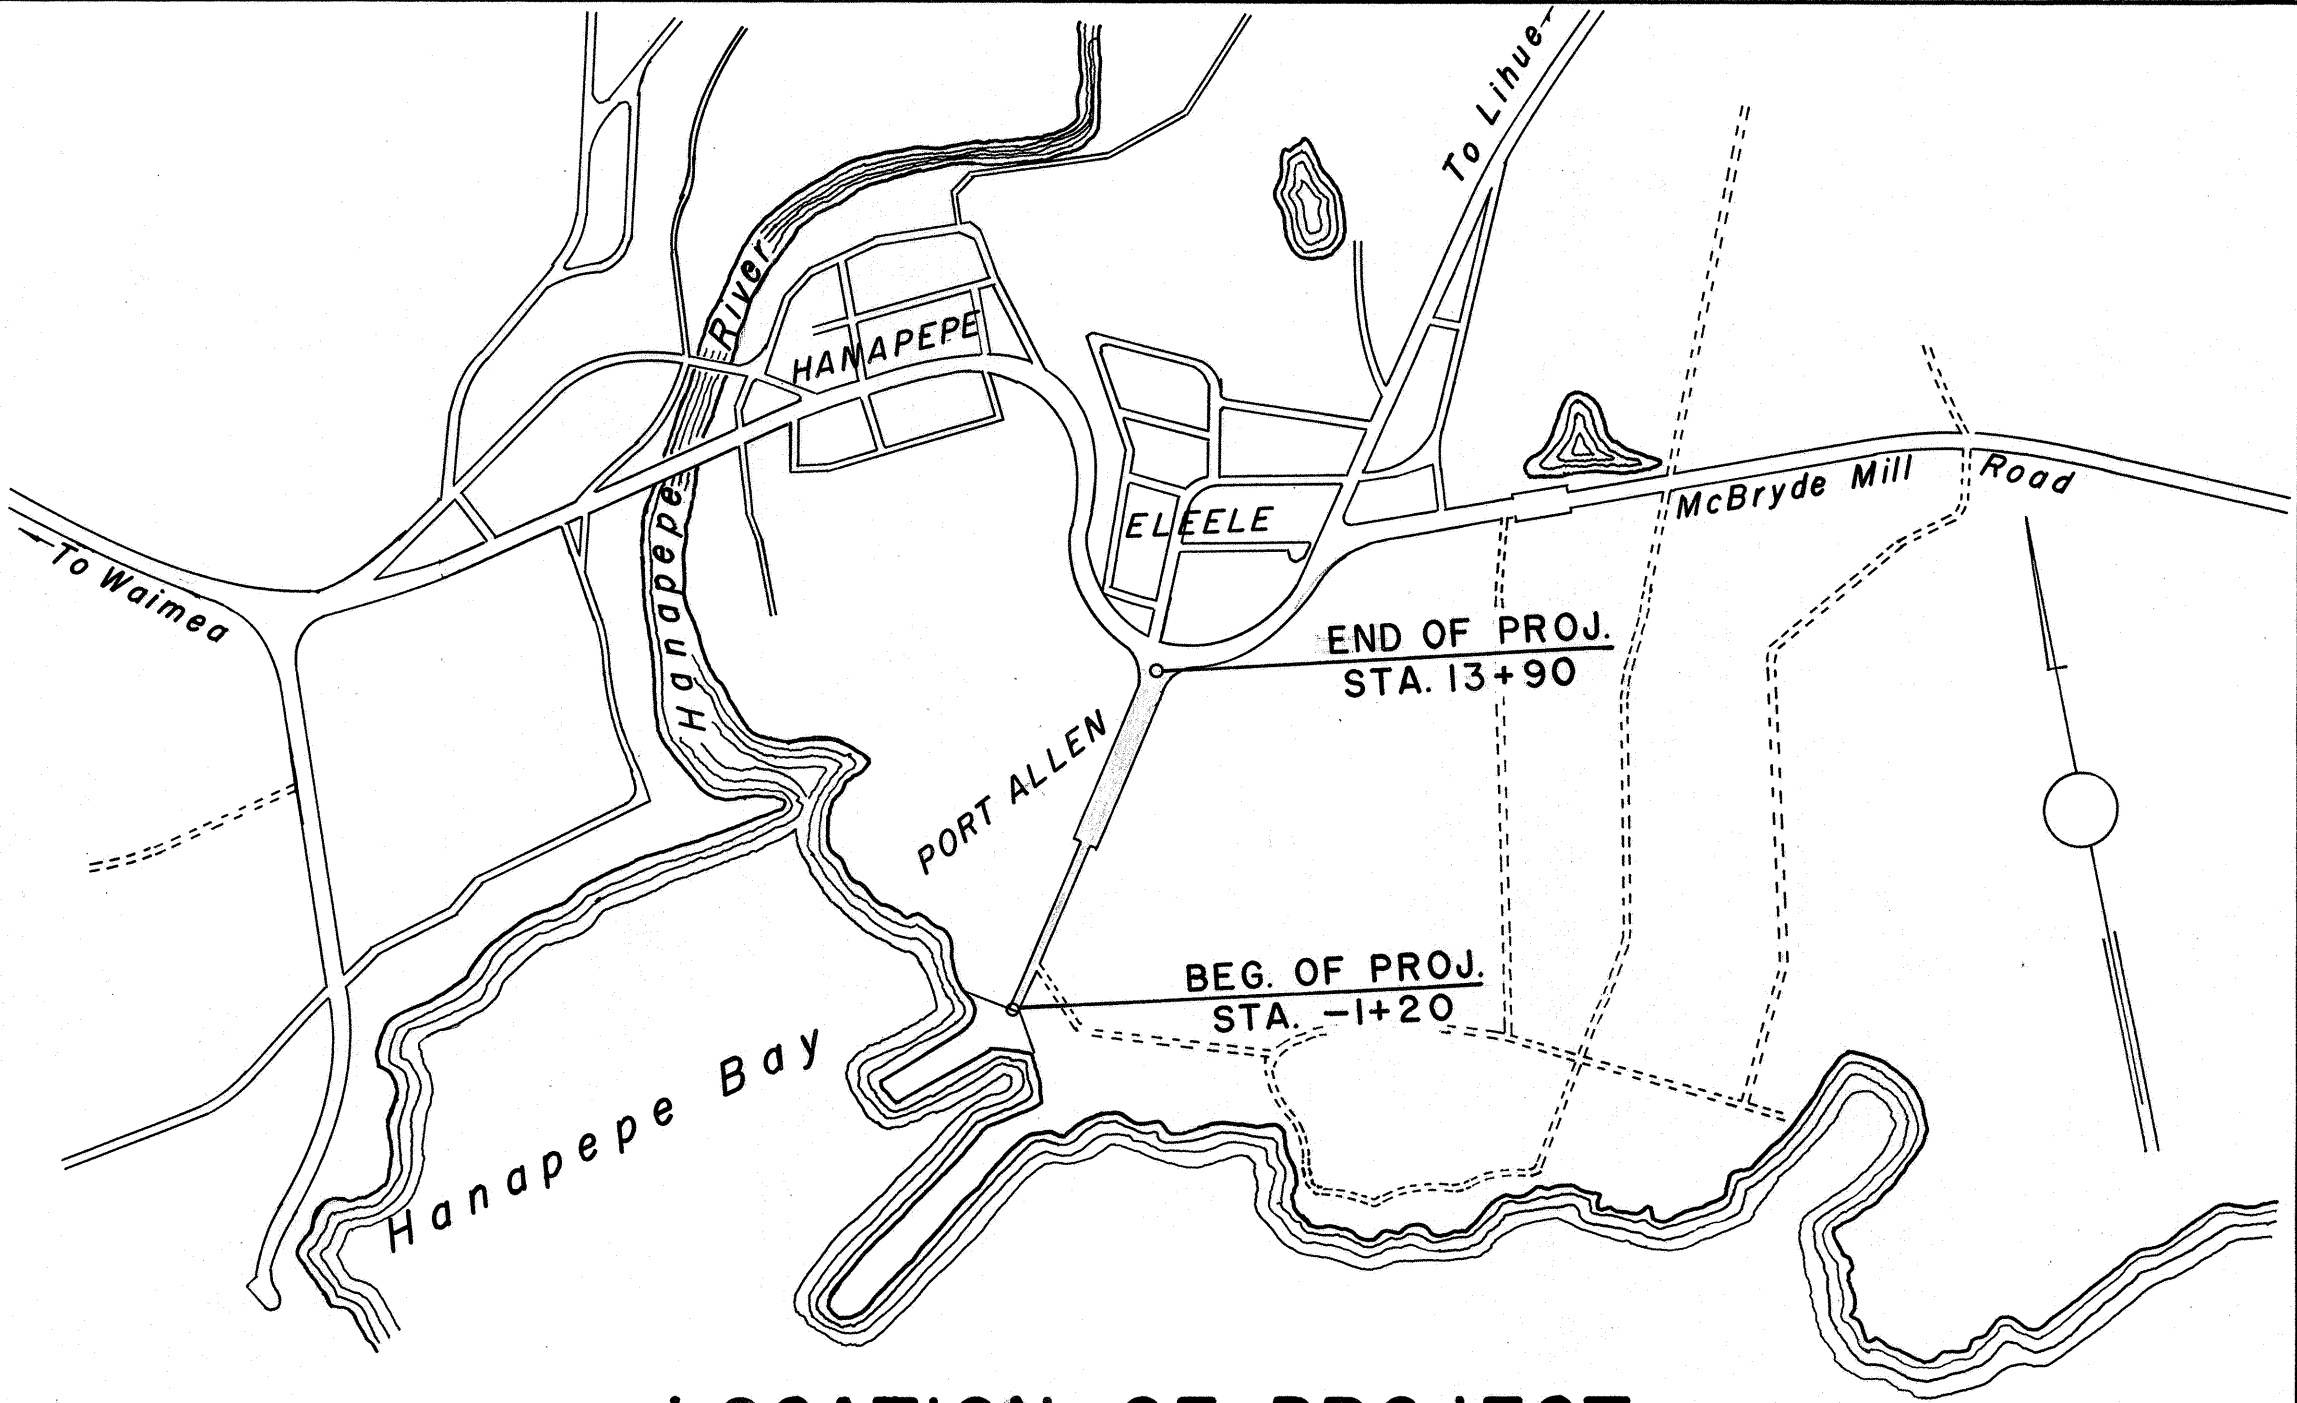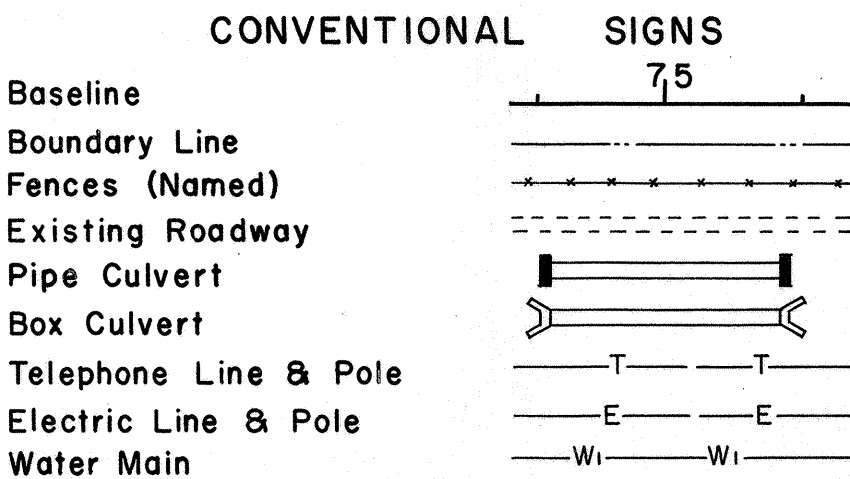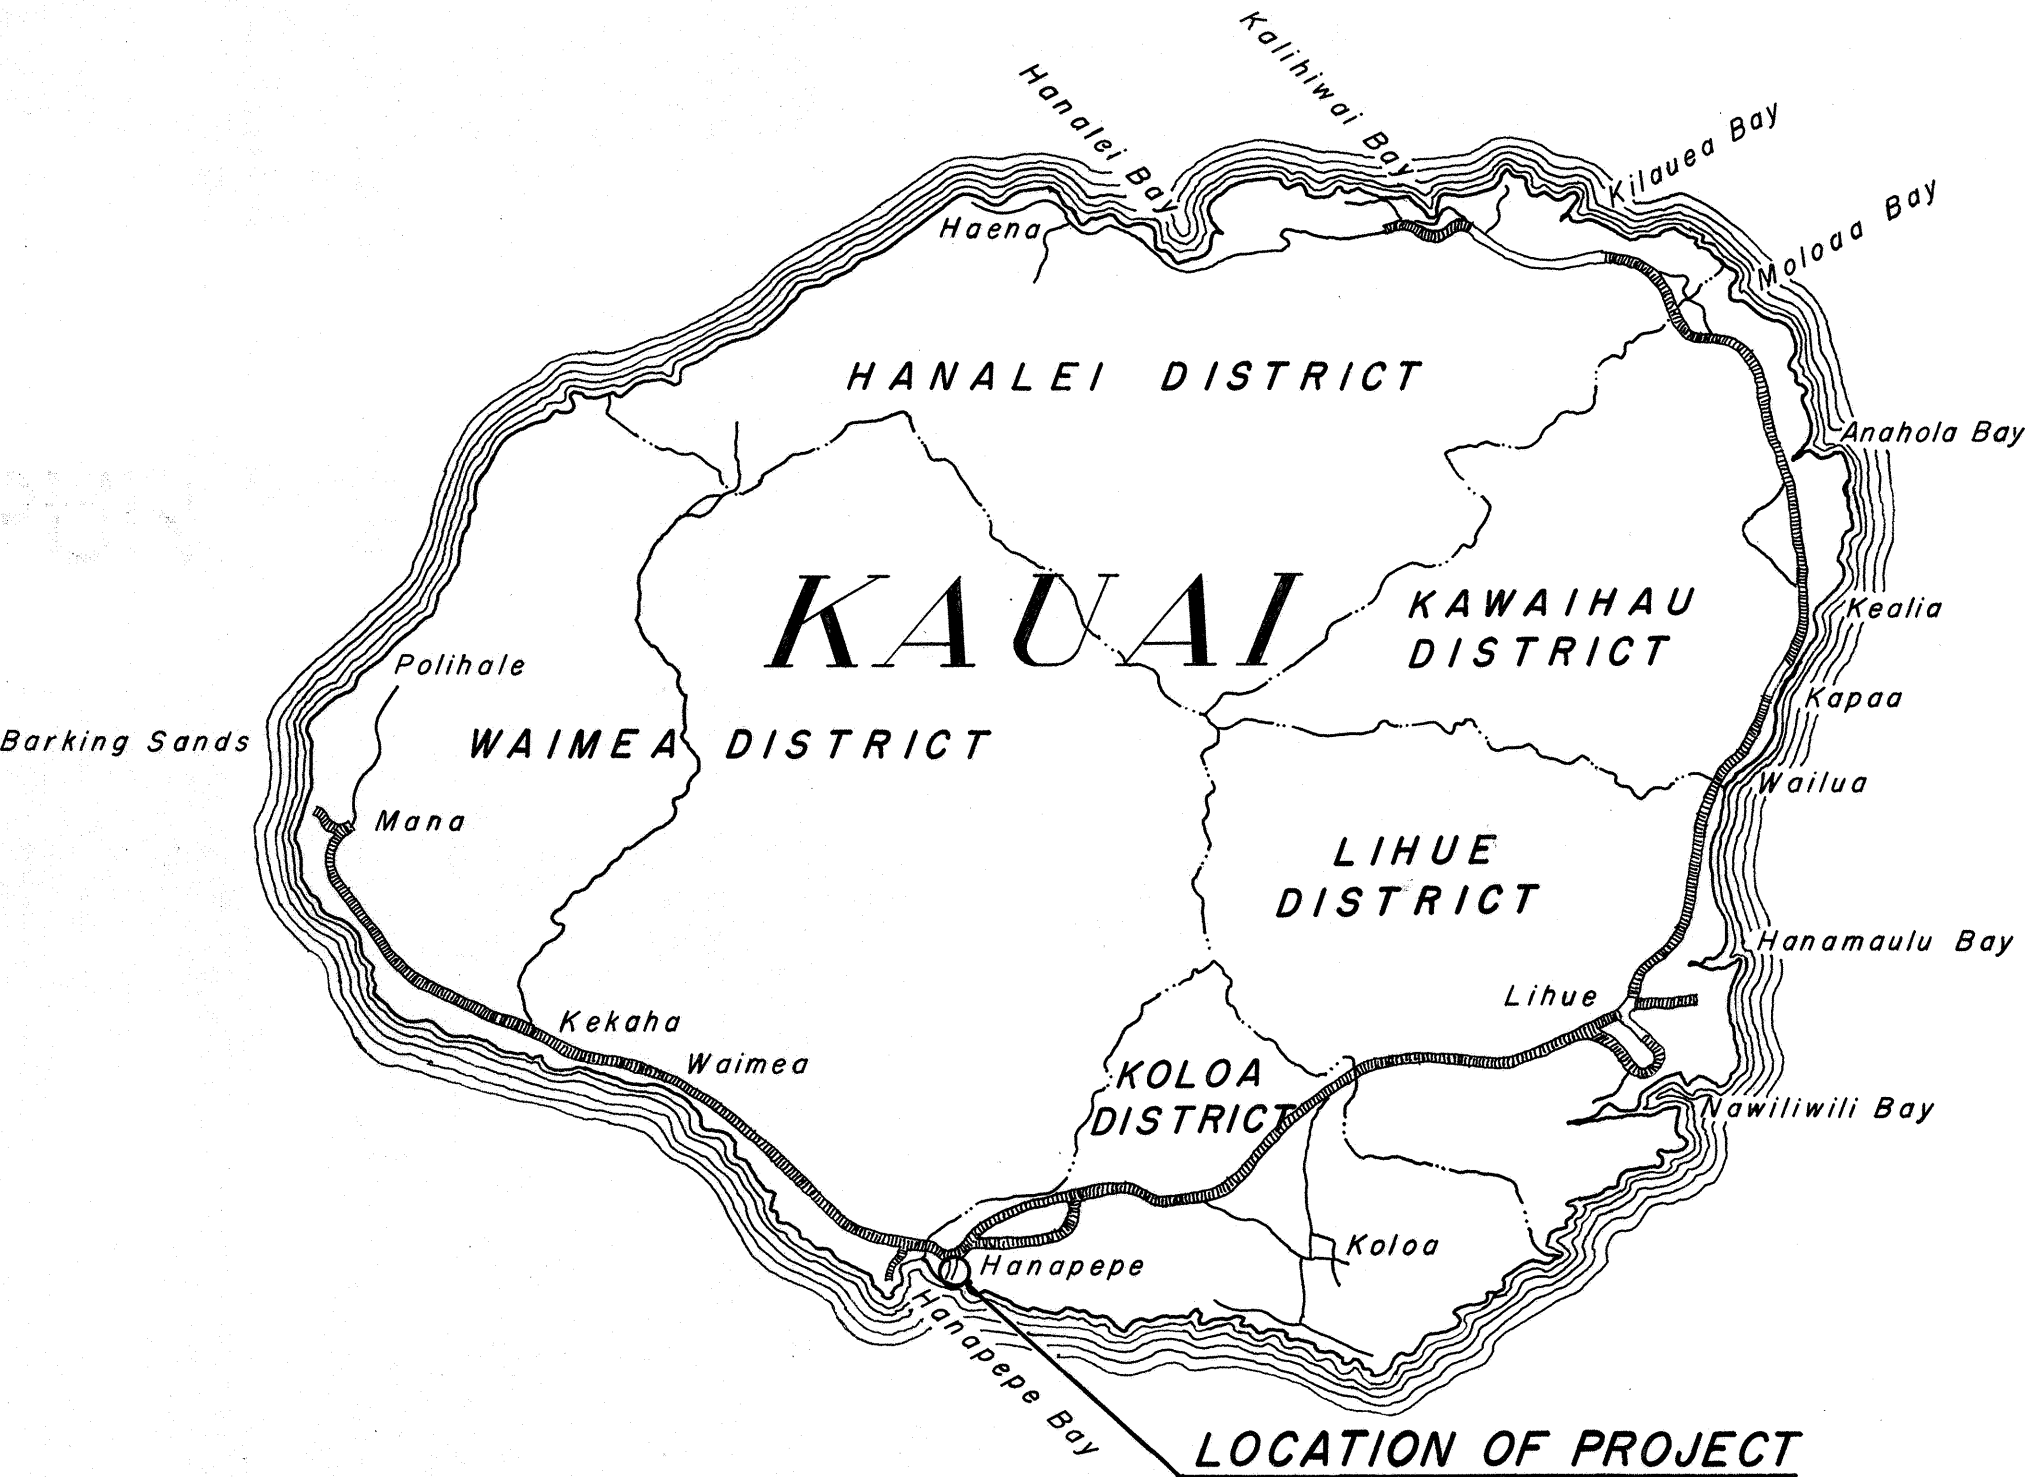

LOCATION OF PROJECT

SCALE: 1" = 1000'

LENGTH OF PROJECT - 0.286 MI.

APPROVED: DATE 4-18-67

John M. Sun
DIRECTOR OF TRANSPORTATION