


ROADWAY SIGN TABLE

STATION O/S	STOP RI-1	YIELD RI-2	SPEED LMT 25 R2-1(25)	INTERSECTION		25 MPH SPD LMT W13-1	LOW SHOULDER W8-9a	MILE MARKER D10-2 *	HWY. 550 MI-3	REFLECTOR MARKER RM-3	ELEV. 3000 FEET	ELEV. 3500 FEET	BEGIN STATE HWY.	END STATE HWY.	TOTALS
				W2-2	W2-2 (L)										
455+60 Lt							1								
458+50 Rt			1												
461+00 Lt			1												3
471+40 Rt								1							1
514+70 Rt											1				
525+50 Rt								1		1					3
533+20 Rt															
541+00 Rt				1		1									
543+00 Lt	1								1						
543+60 Rt		1													
544+10 Rt															
546+00 Lt					1	1									
555+30 Lt			1												
562+40 Rt			1												9
577+00 Rt								1							1
629+70 Rt								1							1
652+40 Rt			1												
656+80 Lt			1												2
682+40 Rt								1							1
682+90 Lt															
716+20 Rt				1**											
717+80 Rt	1**														
718+00 Rt					**										
720+00 Lt					1										
720+30 Rt			1												
734+40 Rt								1							
737+70 Rt				1											
741+90 Rt													1		9
741+90 Lt															
TOTALS	2	1	7	3	2	2	1	6	1	1	1	1	1	1	30


\* Or D10-1 and with D10-7(550)  
\*\* Install w/Post

FED. ROAD DIST. NO.	STATE	PROJ. NO.	FISCAL YEAR	SHEET NO.	TOTAL SHEETS
HAWAII	HAW.	550B-01-91M	1991	10	10

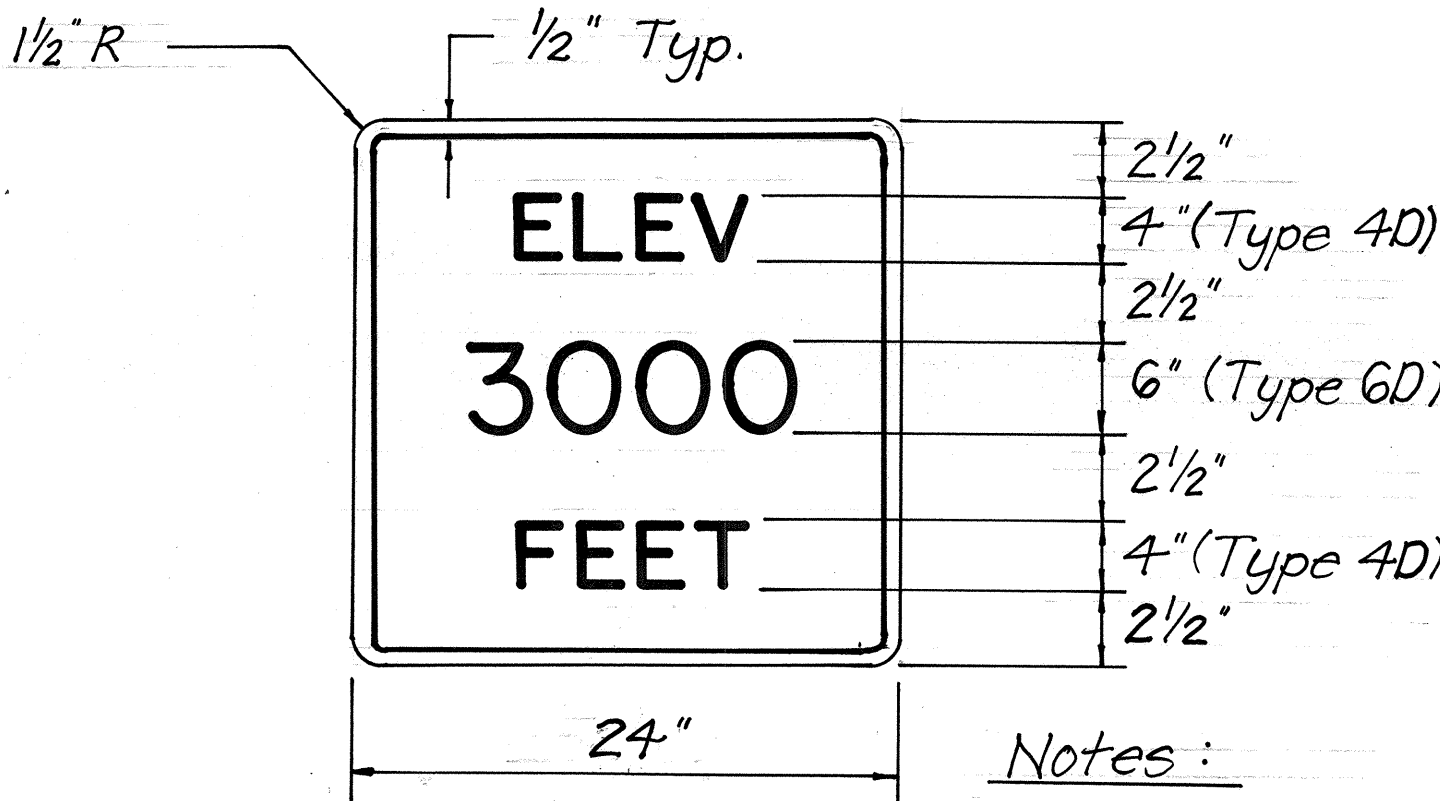

Notes:  
Legend = Reflective  
White  
Background = Green

ELEVATION SIGN  
Not to Scale

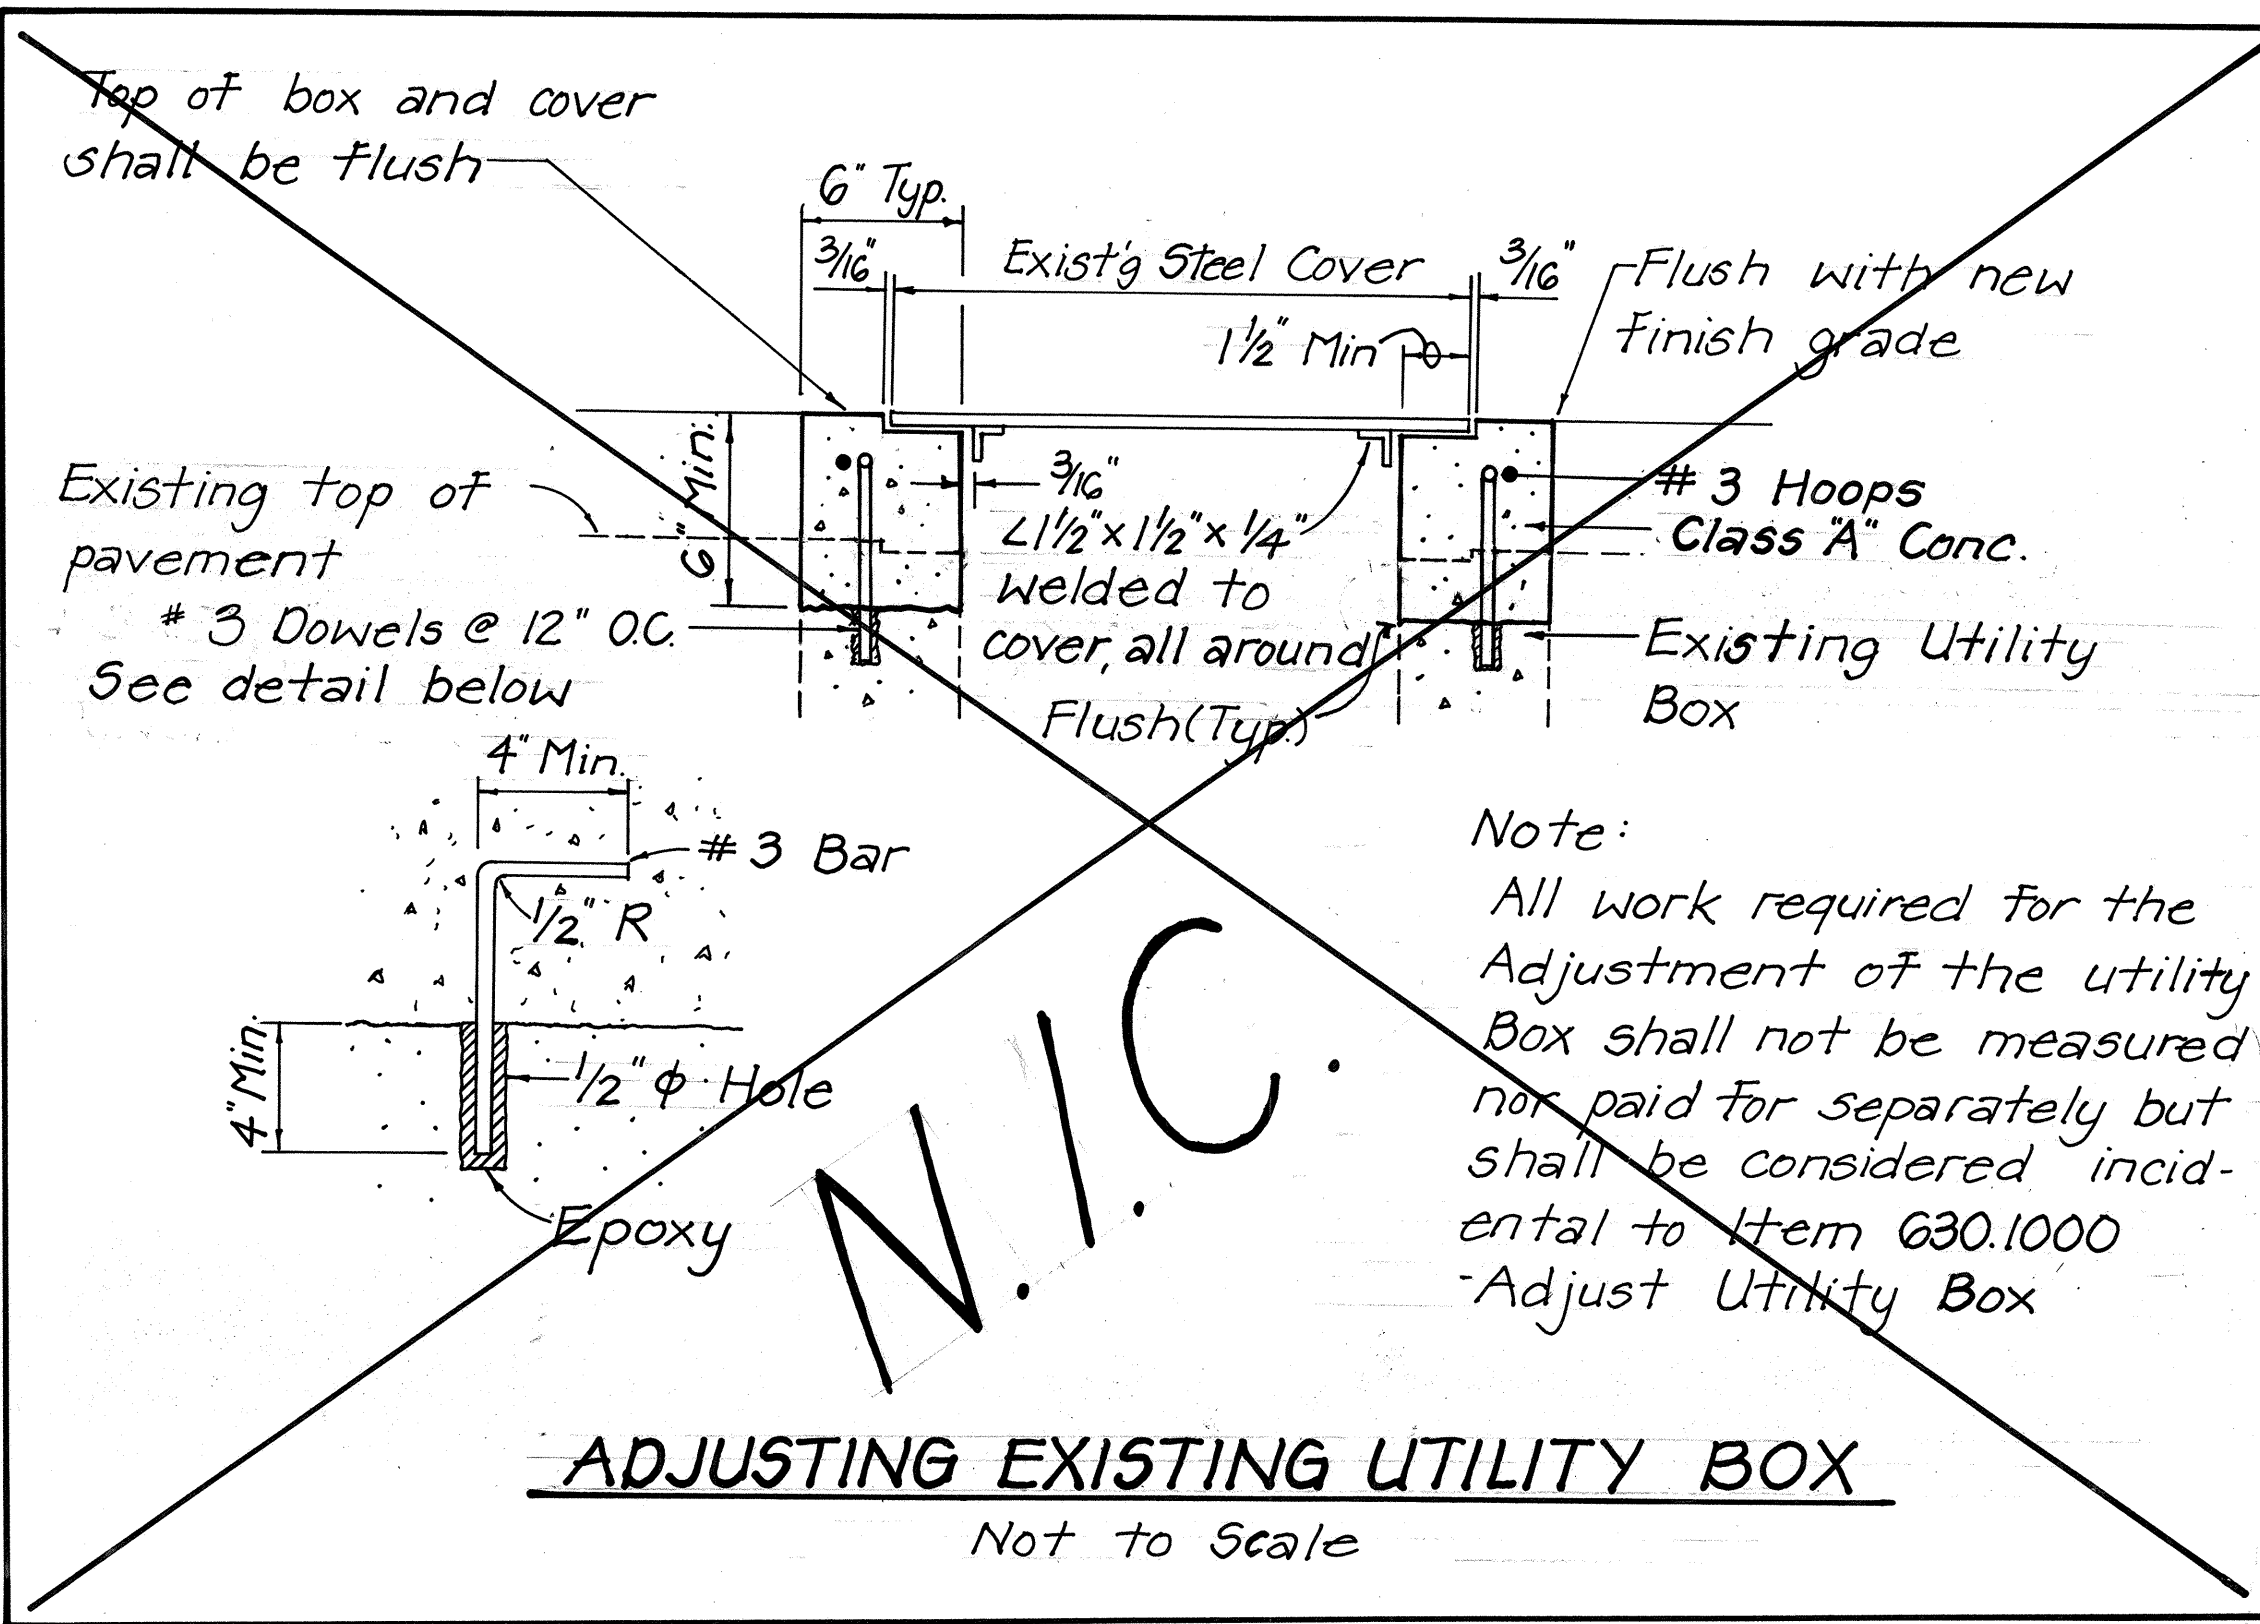


Note:  
All work required for the  
Adjustment of the utility  
Box shall not be measured  
nor paid for separately but  
shall be considered inci-  
dental to Item 630.1000  
Adjust Utility Box


ADJUSTING EXISTING UTILITY BOX  
Not to Scale

STATE OF HAWAII DEPARTMENT OF TRANSPORTATION HIGHWAYS DIVISION
SIGN TABLE AND DETAILS
KOKEE RD. RESURFACING
PROJECT NO. 550B-01-91M
Scale: As Noted Date: Dec. 1990
SHEET NO. 1 OF 1 SHEETS

FED. ROAD DIST. NO.	STATE	PROJ. NO.	FISCAL YEAR	SHEET NO.	TOTAL SHEETS
HAWAII	HAW.	550B-01-91M	1991	ADD. 10S-1	10

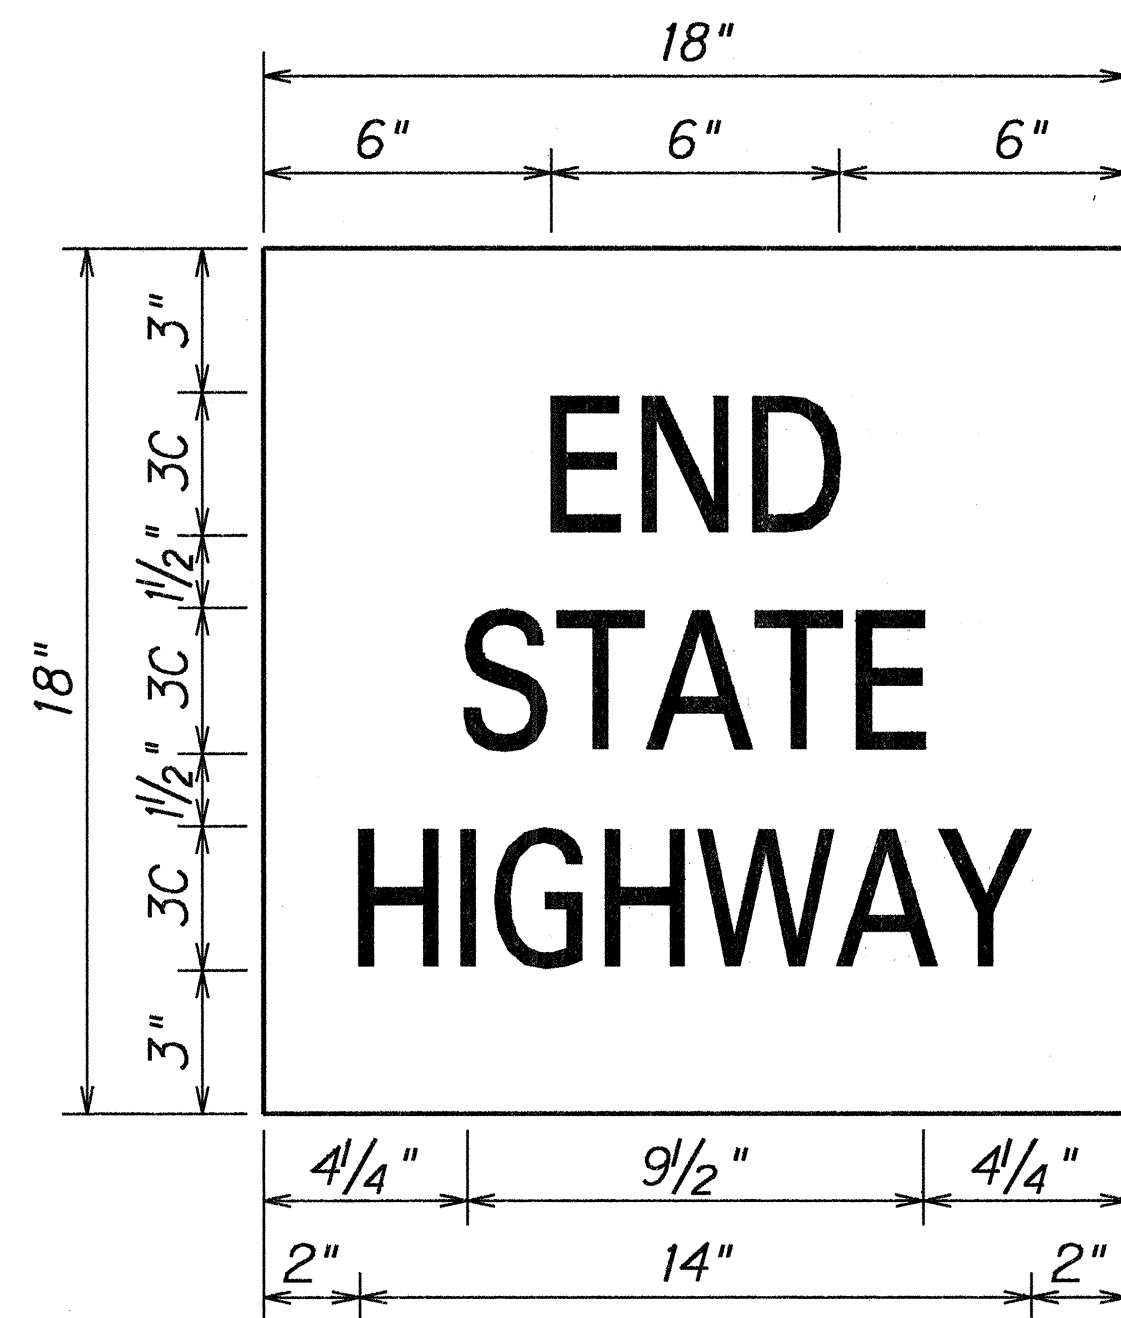

R20-1a  
Scale: 3" = 1' - 0"

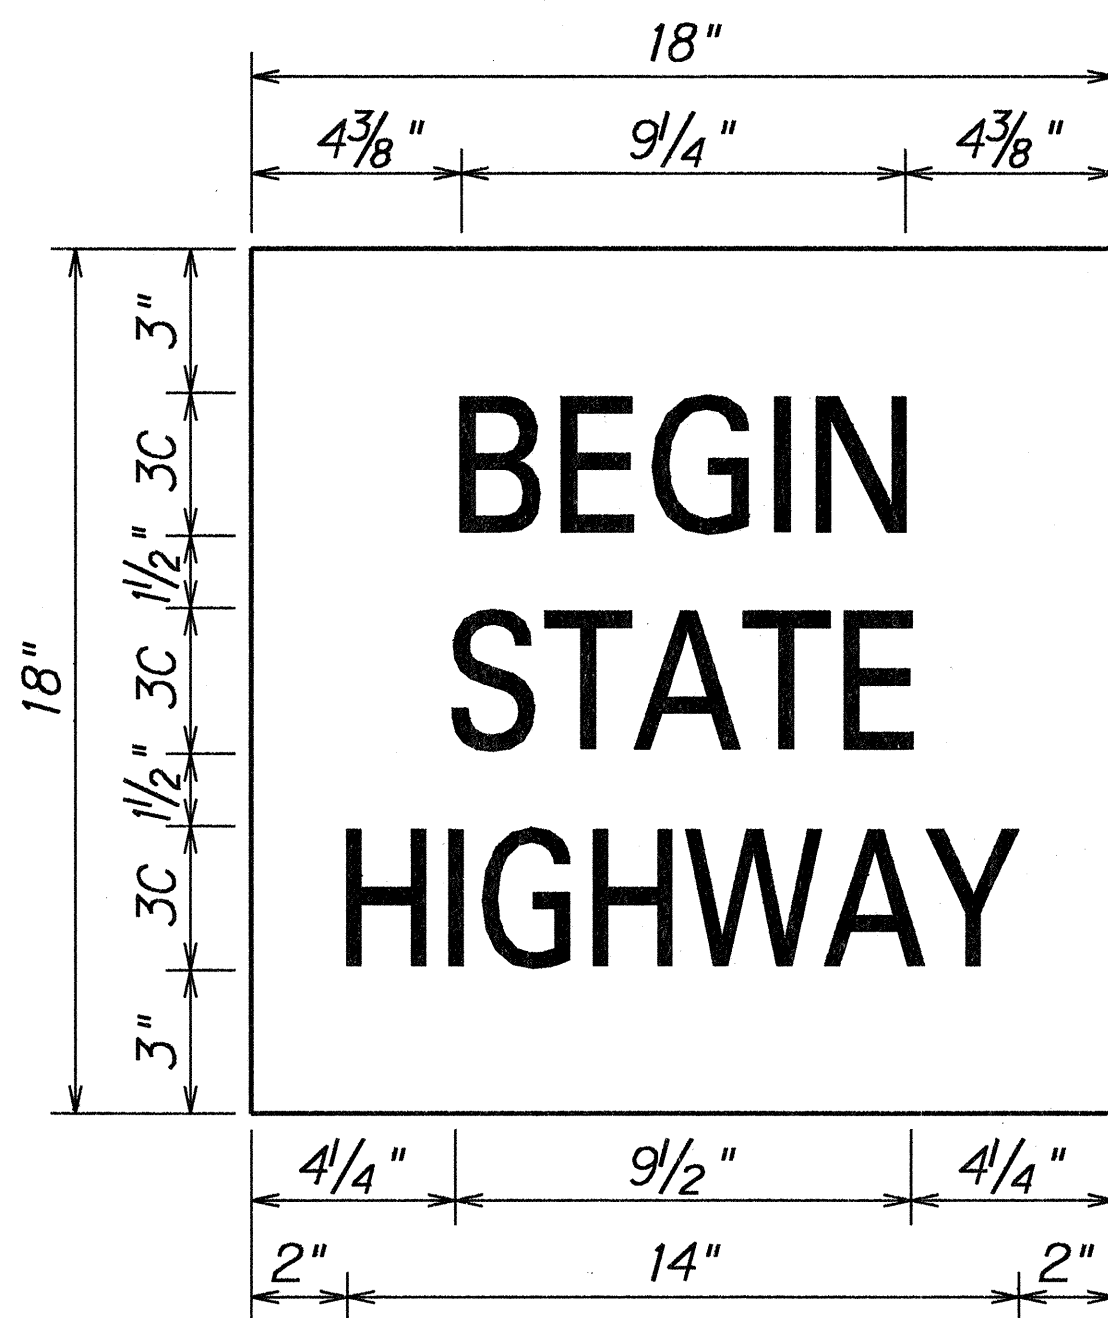

R20-2a  
Scale: 3" = 1' - 0"

ORIGINAL PLAN	SURVEY PLOTTED BY	DATE
NOTE BOOK	DRAWN BY	
	DESIGNED BY	
	QUANTITIES BY	
	CHECKED BY	

STATE OF HAWAII  
DEPARTMENT OF TRANSPORTATION  
HIGHWAYS DIVISION

**SIGN DETAILS**

KOKEE ROAD RESURFACING  
Project No. 550B-01-91M

Scale: As Shown Date: May, 1991

SHEET No. 1 OF 1 SHEETS