


FED. ROAD DIST. NO.	STATE	PROJ. NO.	FISCAL YEAR	SHEET NO.	TOTAL SHEETS
HAWAII	HAW.	550A-01-01M	2002	20	20

PAVEMENT MARKING SUMMARY		
DESCRIPTION		QUANTITY
PAVEMENT MARKERS		
TYPE A _____	—	EA.
TYPE C _____	—	EA.
TYPE D _____	250	EA.
TYPE H _____	22	EA.
TYPE J _____	92	EA.
* TAPE - TYPE I OR THERMOPLASTIC EXTRUSION		
4-INCH PAVEMENT STRIPE (WHITE) _____	—	L.F.
4-INCH PAVEMENT STRIPE (YELLOW) _____	900	L.F.
8-INCH PAVEMENT STRIPE (WHITE) _____	—	L.F.
12-INCH PAVEMENT STRIPE (WHITE) _____	—	L.F.
12-INCH PAVEMENT STRIPE (YELLOW) _____	—	L.F.
DOUBLE 4-INCH PAVEMENT STRIPE (YELLOW) _____	4,510	L.F.
PARKING STALLS _____	—	L.F.
** TAPE - TYPE II OR THERMOPLASTIC EXTRUSION		
4-INCH PAVEMENT STRIPE (WHITE) _____	—	L.F.
4-INCH PAVEMENT STRIPE (YELLOW) _____	—	L.F.
8-INCH PAVEMENT STRIPE (WHITE) _____	—	L.F.
12-INCH PAVEMENT STRIPE (WHITE) _____	—	L.F.
12-INCH PAVEMENT STRIPE (YELLOW) _____	—	L.F.
DOUBLE 4-INCH PAVEMENT STRIPE (YELLOW) _____	—	L.F.
*** TAPE - TYPE III OR THERMOPLASTIC EXTRUSION		
4-INCH PAVEMENT STRIPE (WHITE) _____	—	L.F.
4-INCH PAVEMENT STRIPE (YELLOW) _____	—	L.F.
8-INCH PAVEMENT STRIPE (WHITE) _____	—	L.F.
12-INCH PAVEMENT STRIPE (WHITE) _____	—	L.F.
CROSSWALK MARKINGS _____	—	LANE
PAVEMENT ARROW _____	—	EA.
PAVEMENT WORD _____	—	EA.

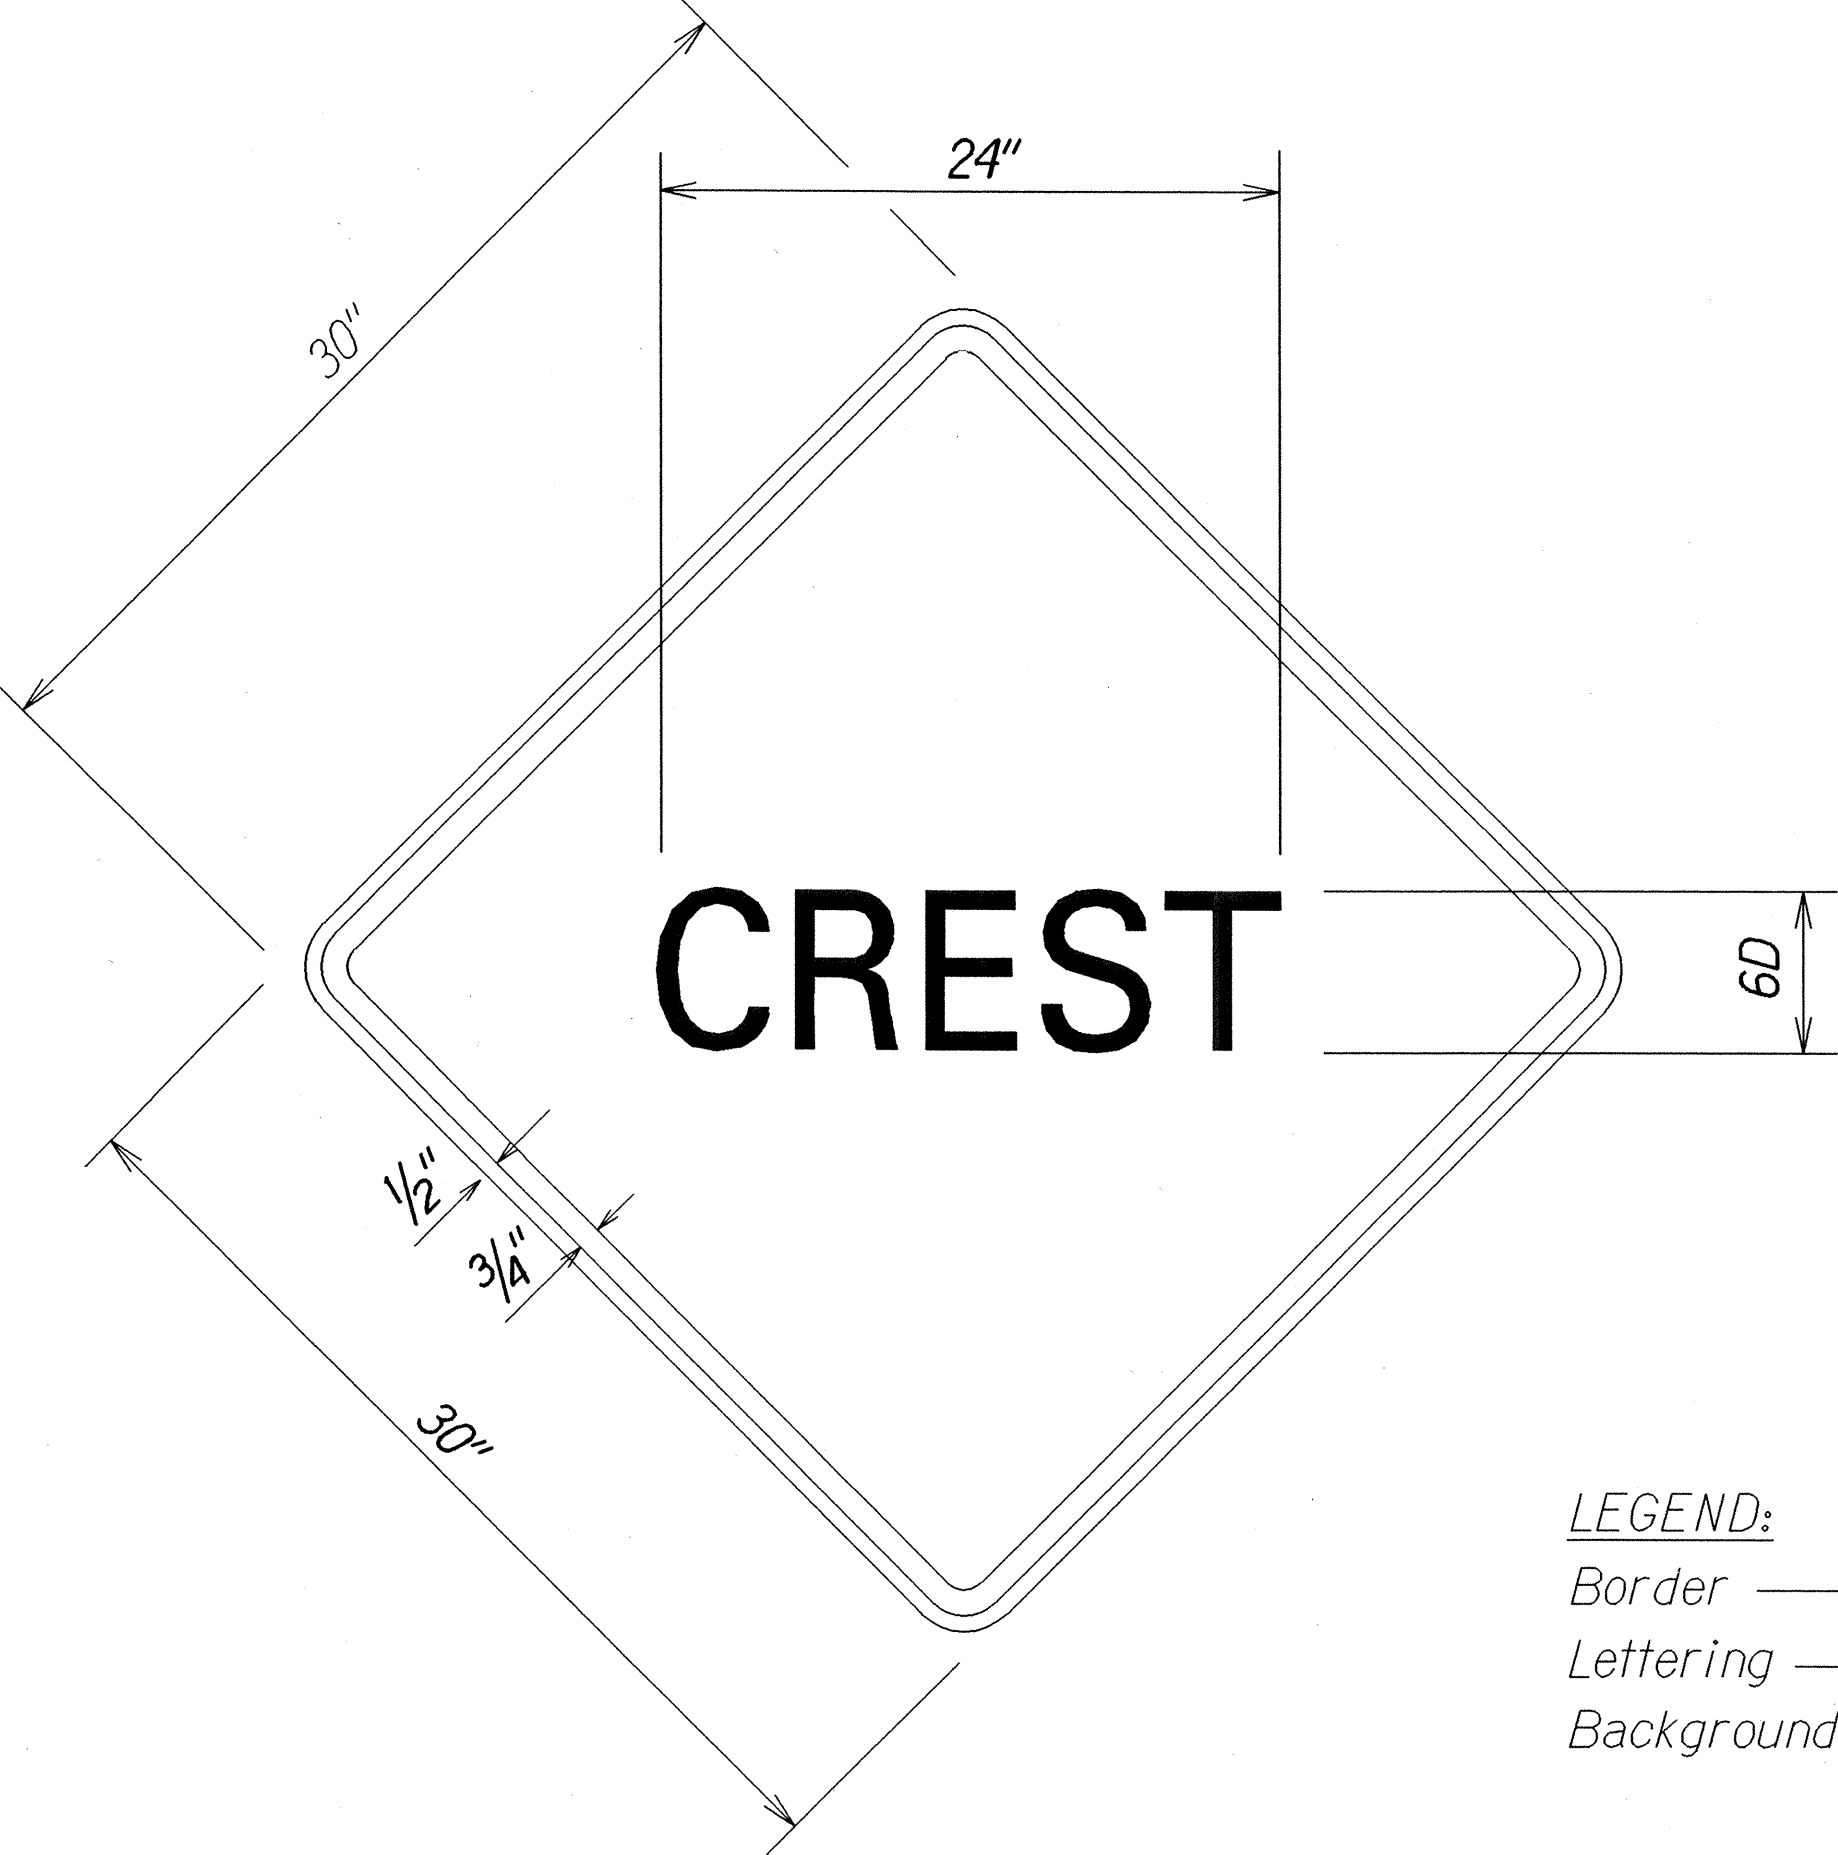

LEGEND:
Border — Black
Lettering — Black
Background — Yellow

W15-1
Scale: 2" = 1'-0"

- Notes:
- * Tape, Type I or Thermoplastic Extrusion (No passing zones, channelizing lines, solid lines or pavement arrows)
 - ** Tape, Type II or Thermoplastic Extrusion (Transverse median markings, transverse shoulder markings, channelizing islands, or edge striping
 - *** Tape, Type III, or Thermoplastic Extrusion (Guide lines, stop lines, extension of edge lines, or crosswalk markings)

SURVEY PLOTTED BY _____	DATE _____
DRAWN BY _____	_____
TRACED BY _____	_____
NOTED BY _____	_____
QUANTITIES BY _____	_____
CHECKED BY _____	_____

STATE OF HAWAII
DEPARTMENT OF TRANSPORTATION
HIGHWAYS DIVISION

PAVEMENT MARKING SUMMARY

SIGN DETAILS

WAIMEA CANYON DRIVE RESURFACING
Vicinity of Kokee Road Intersection
Project No. 550A-01-01M

Date: June 2001