



FED. ROAD DIST. NO.	STATE	PROJ. NO.	FISCAL YEAR	SHEET NO.	TOTAL SHEETS
HAWAII	HAW.	550A-01-01M	2002	6	20


* 3.0' at Sta. 260+05 to Sta. 262+05 o/s Lt.
and Sta. 295+64 to Sta. 307+76 o/s Rt.
4.0' at Sta. 300+68 to Sta. 301+80 o/s Lt.

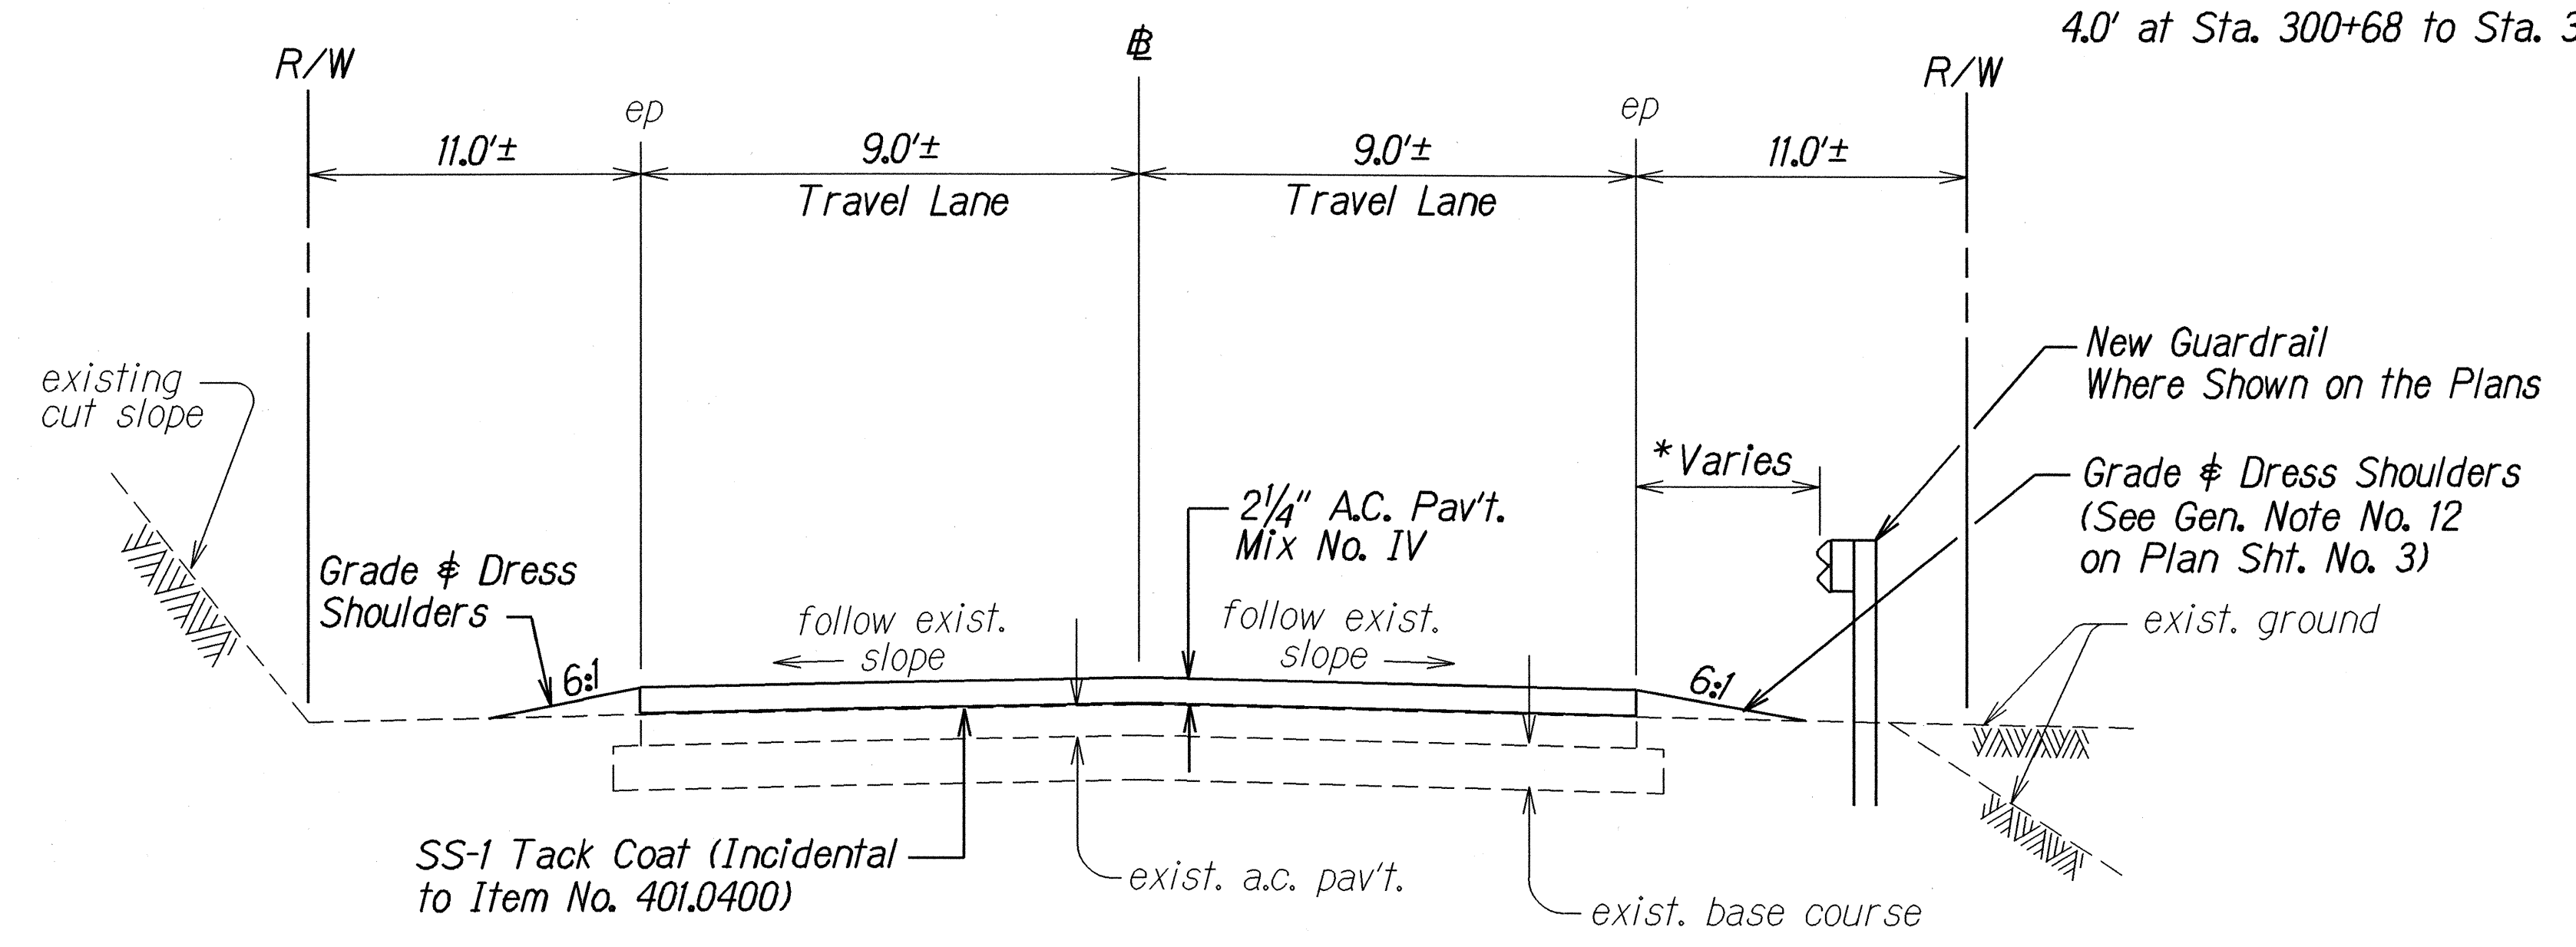


TANGENT SECTION
Scale: 3/8" = 1'-0"

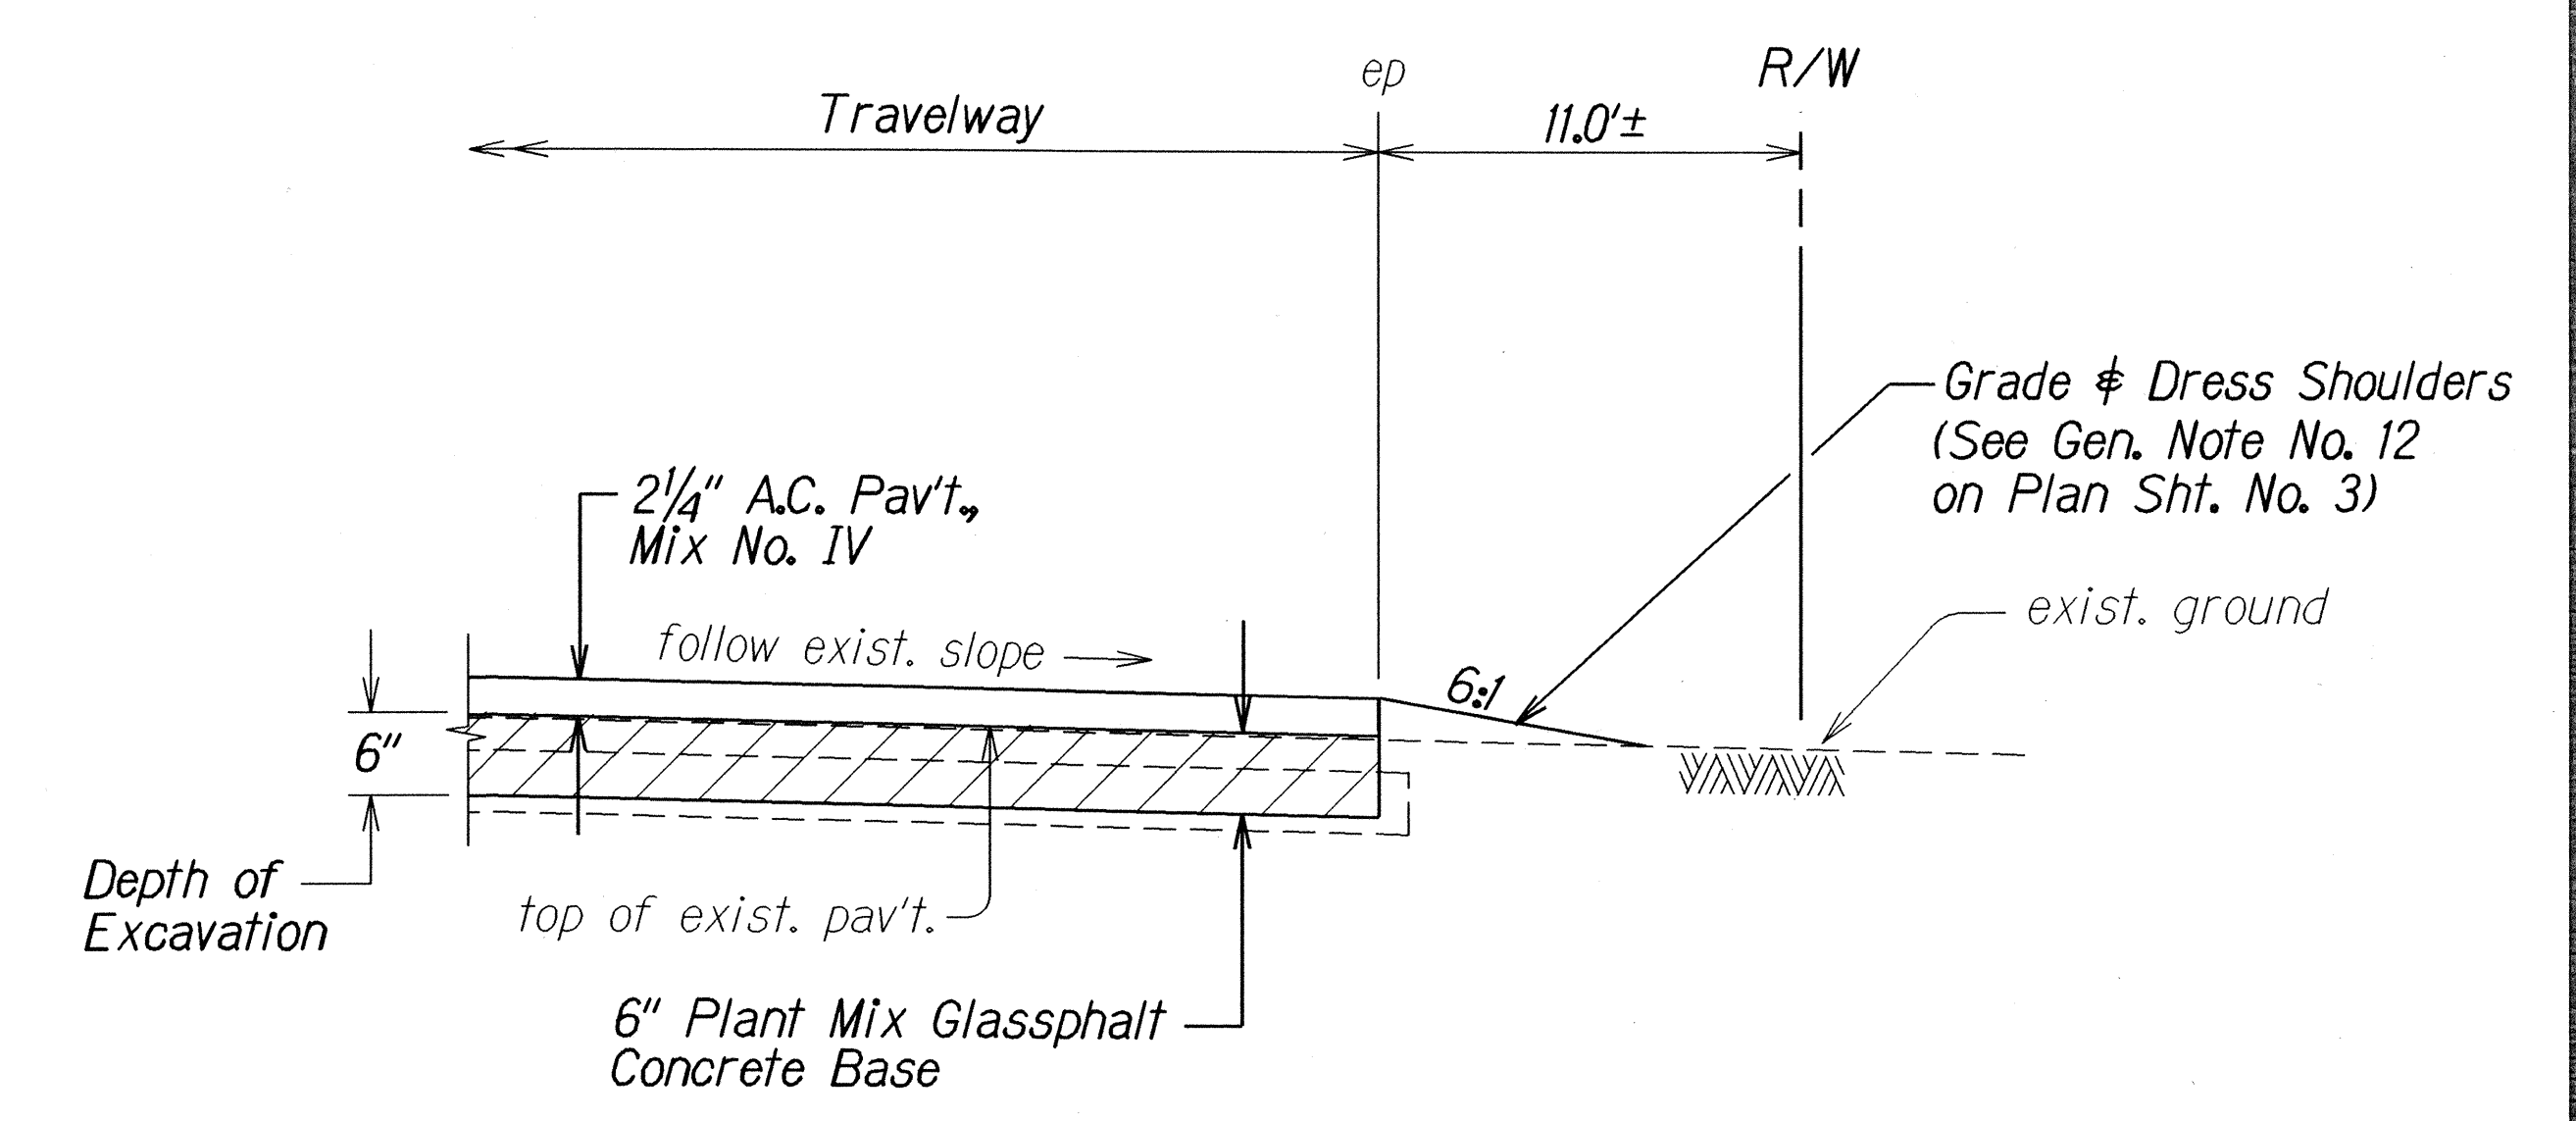

A.C. PAVEMENT RECONSTRUCTION DETAIL
Not to Scale

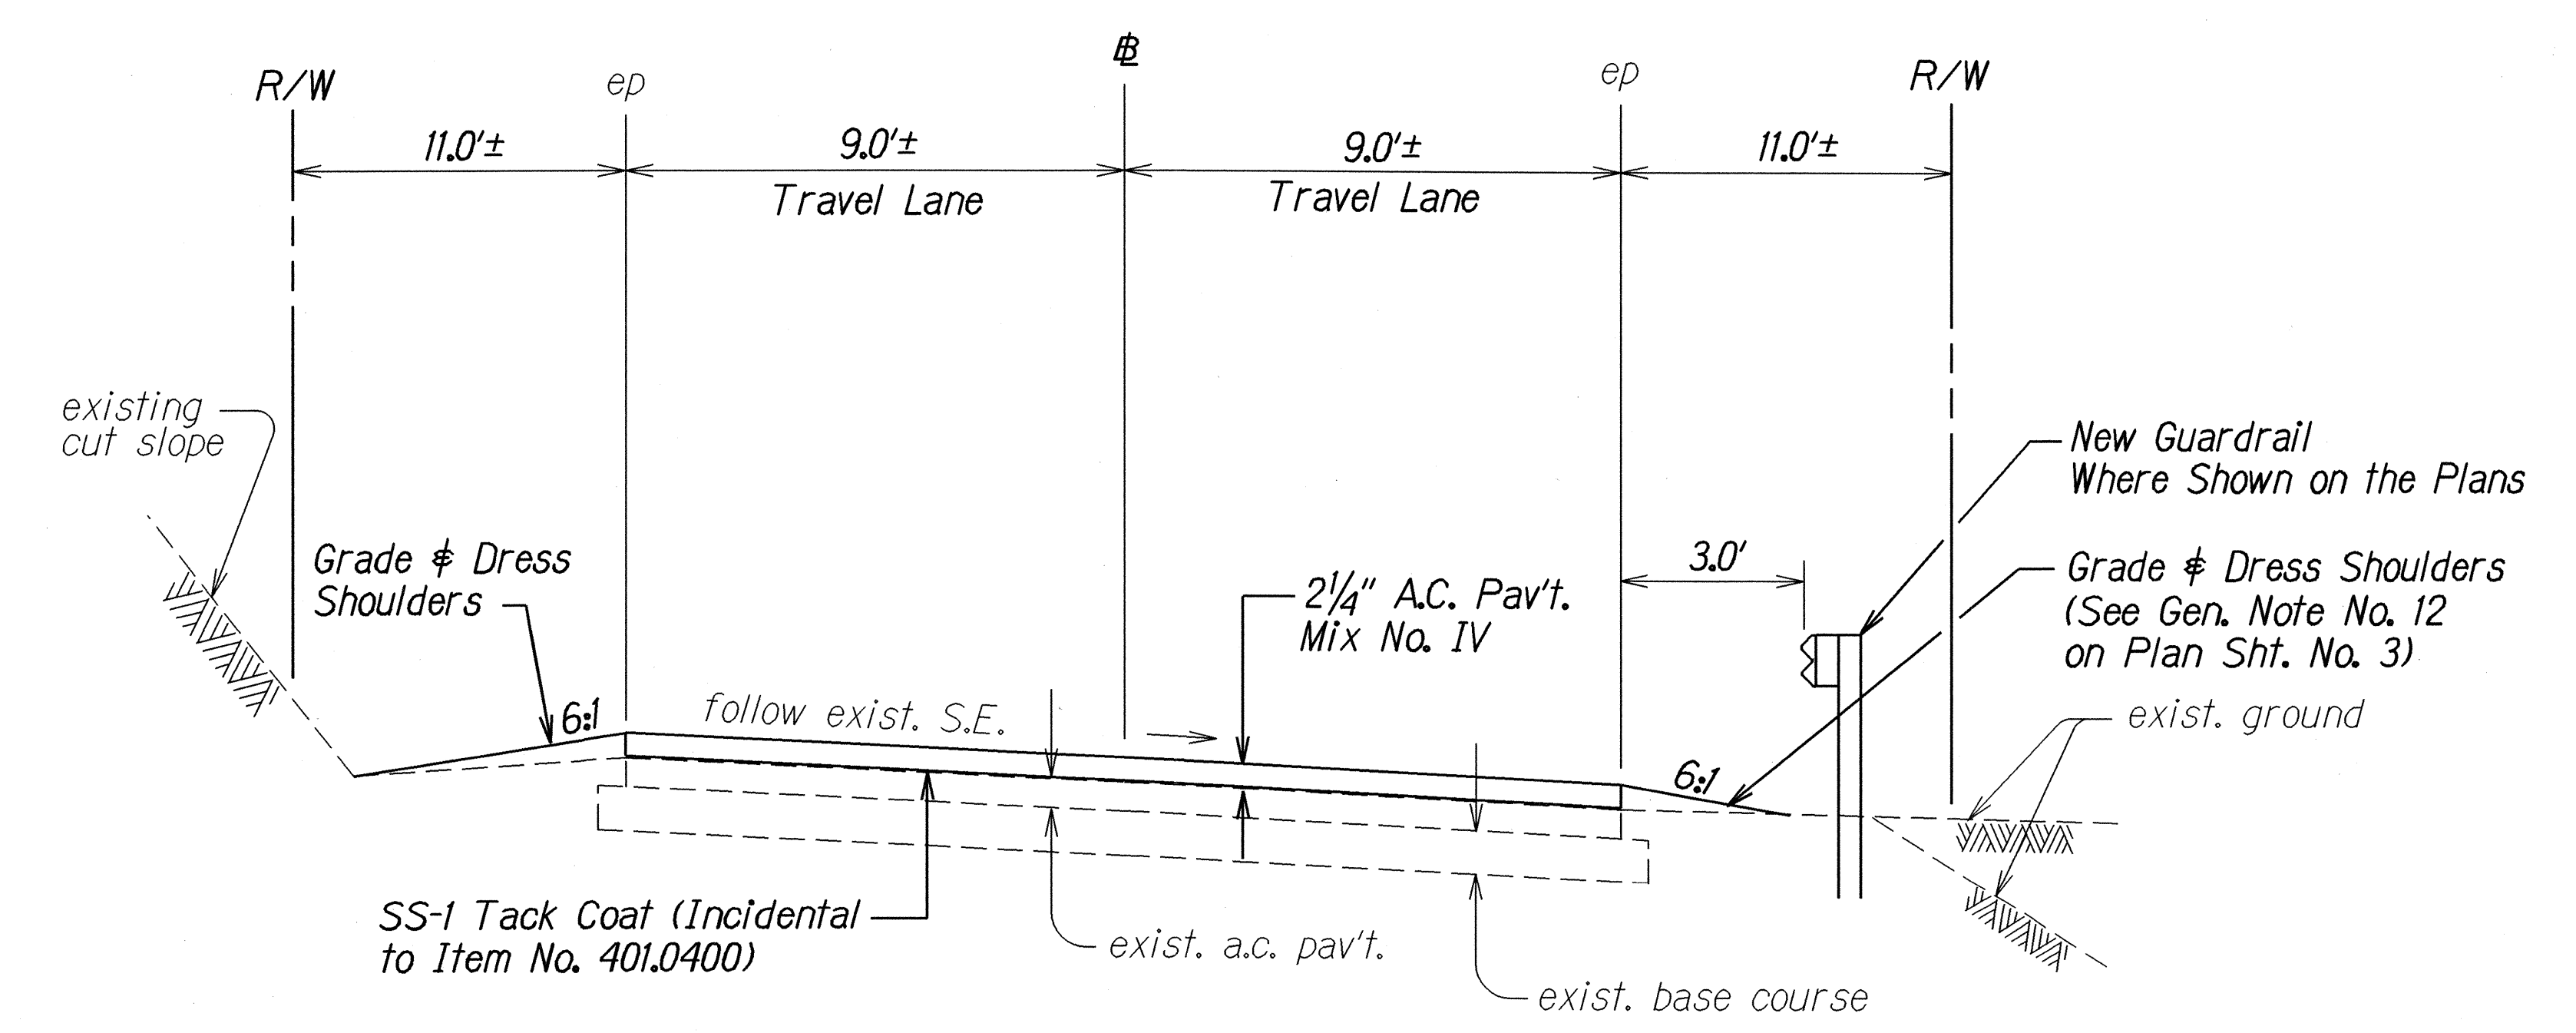

SUPERELEVATED SECTION
Scale: 3/8" = 1'-0"

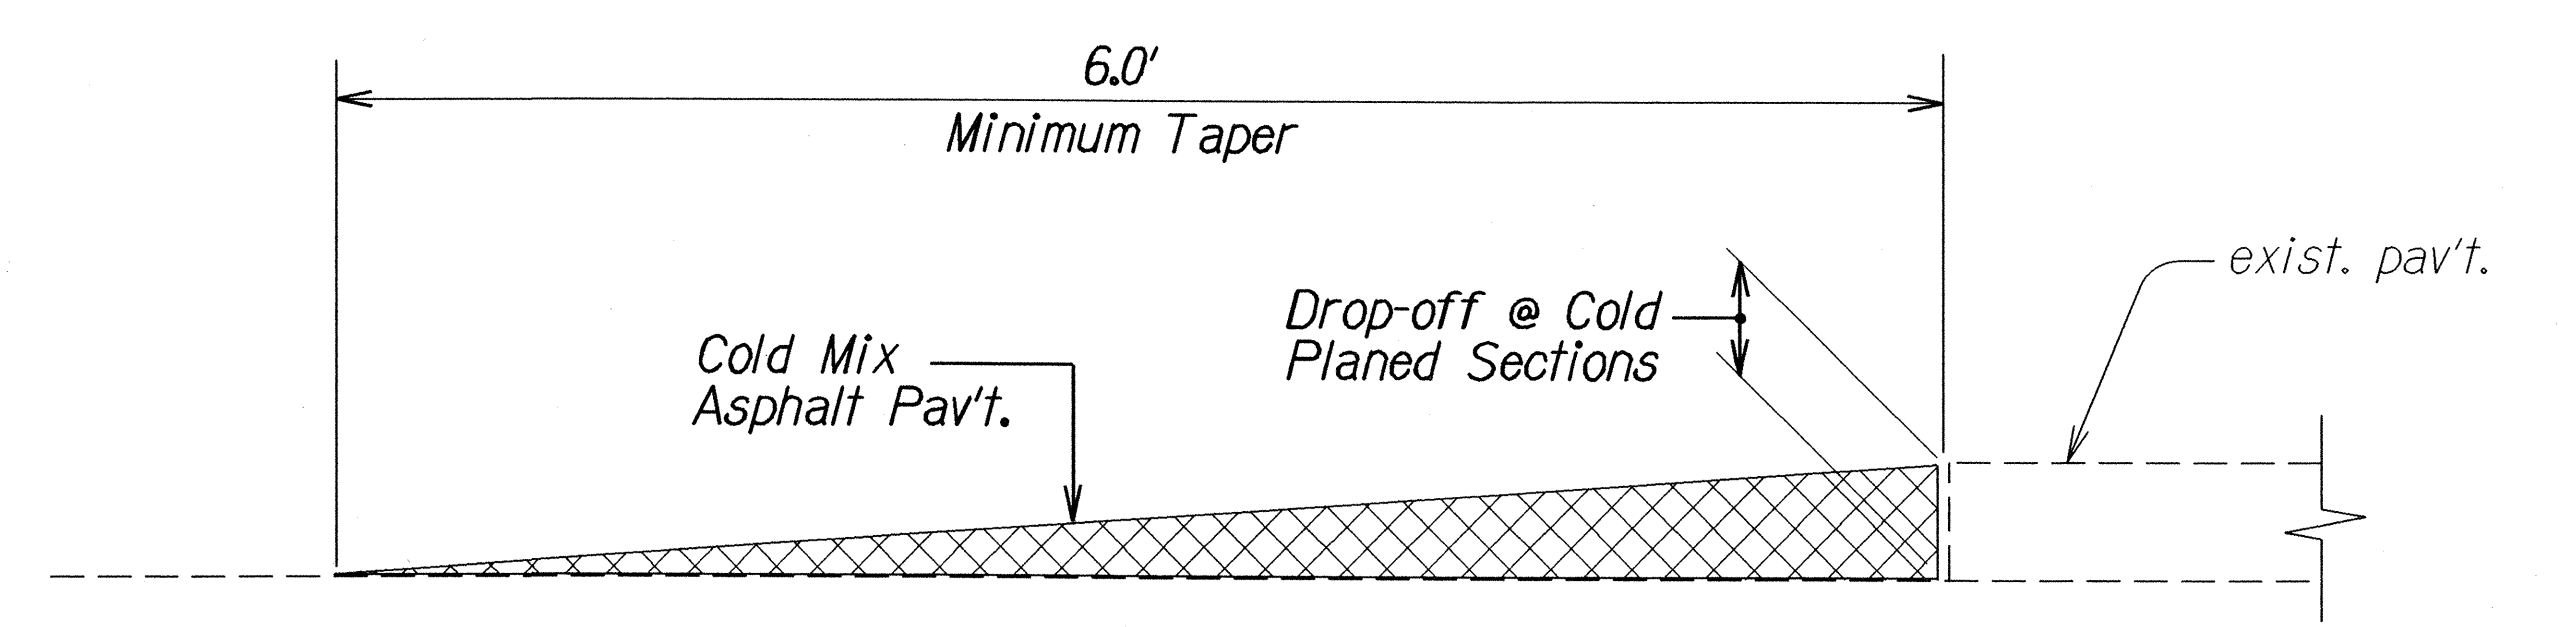

TEMPORARY TRANSITION AT COLD PLANED AREAS
Not to Scale

Note: Contractor shall construct temporary pavement taper to prevent sharp pavement drop-offs at all cold planed sections. Prior to final AC. Mix No. IV placement, temporary pavement taper shall be removed. This work shall be incidental to contract Item No. 652.1000 - Cold Planing.

SURVEY PLOTTED BY	DATE
DRAWN BY	6-27-01
DESIGNED BY	
QUANTITIES BY	
CHECKED BY	

STATE OF HAWAII
DEPARTMENT OF TRANSPORTATION
HIGHWAYS DIVISION


TYPICAL SECTIONS & DETAILS

WAIMEA CANYON DRIVE RESURFACING
Vicinity of Kokee Road Intersection
Project No. 550A-01-01M


Scale : As Shown Date: June 2001

SHEET No. 1 OF 3 SHEETS

FED. ROAD DIST. NO.	STATE	PROJ. NO.	FISCAL YEAR	SHEET NO.	TOTAL SHEETS
HAWAII	HAW.	550A-01-01M	2002	7	20

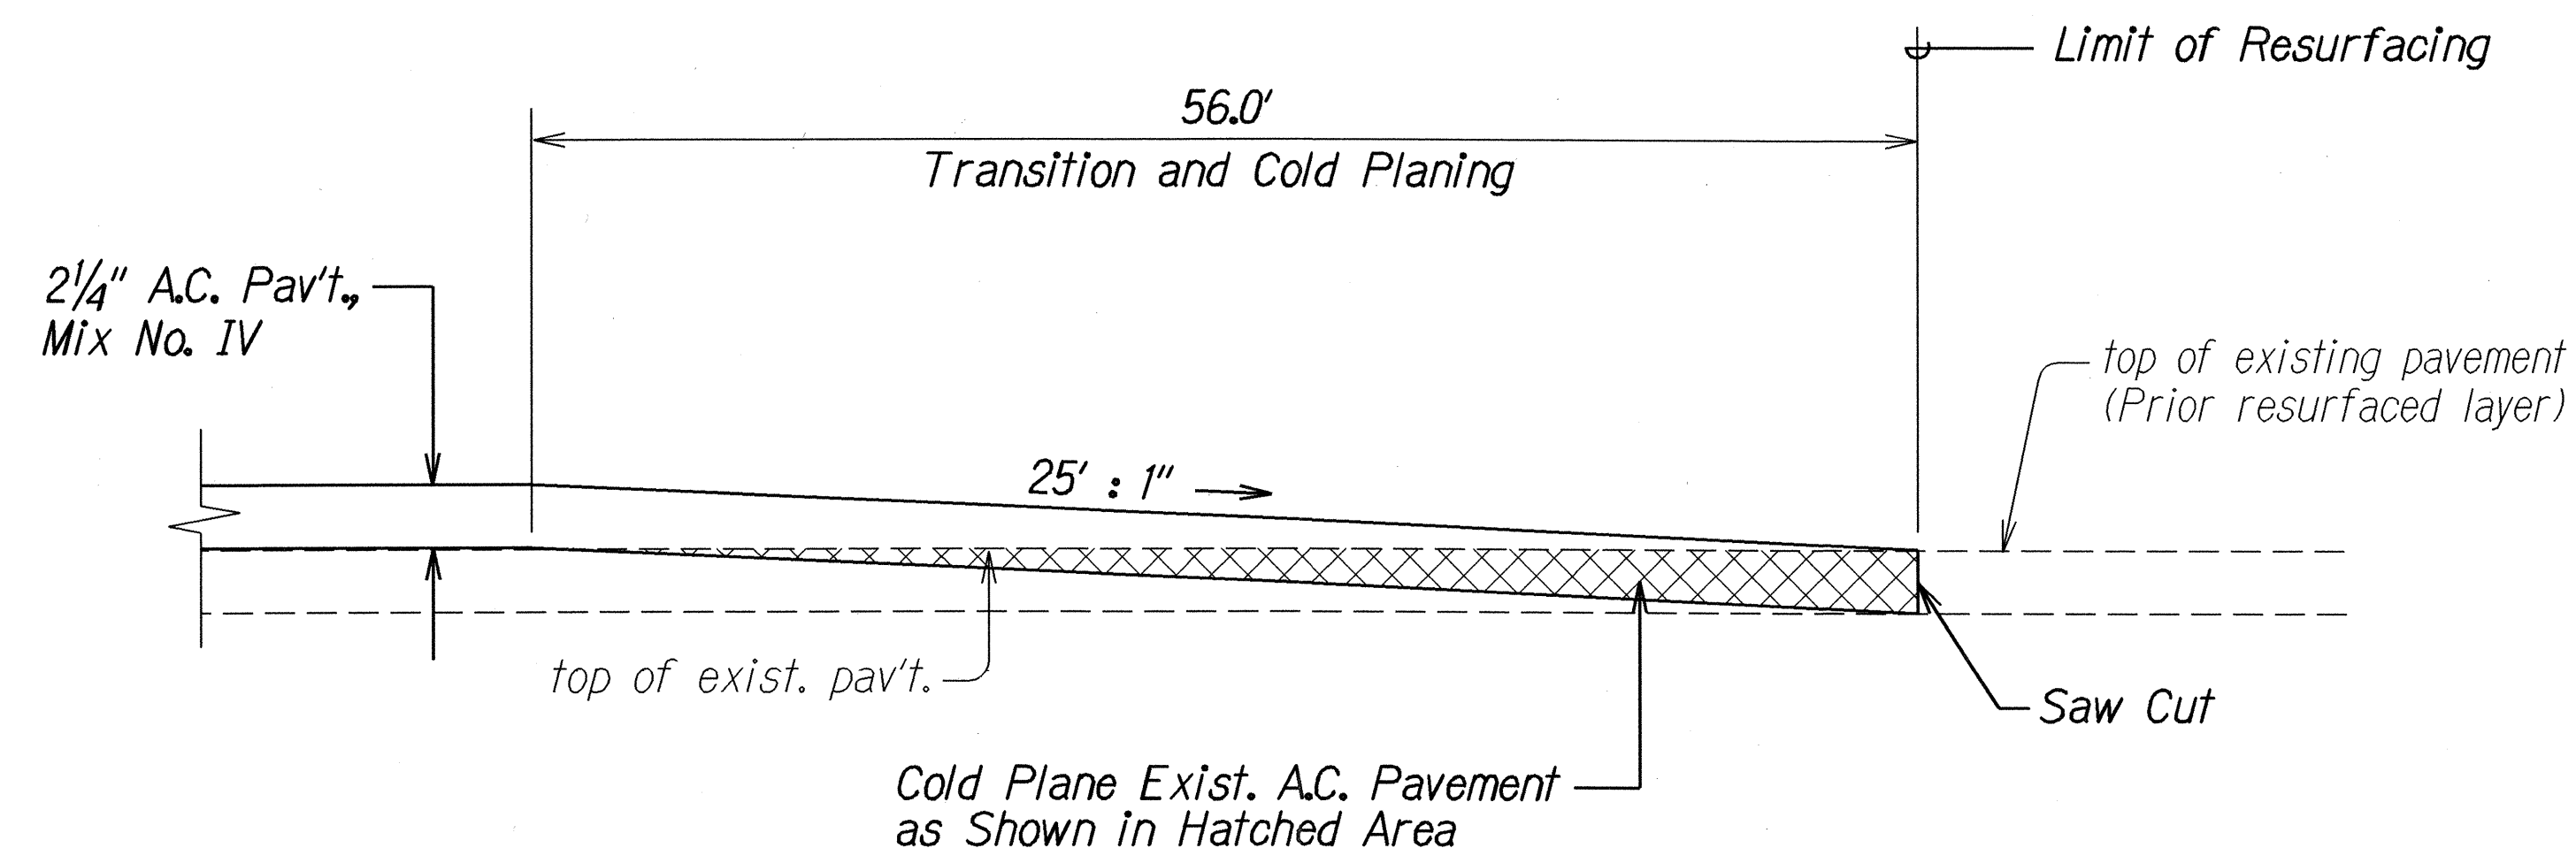


**COLD PLANED TRANSITION
AT BEGINNING AND END OF PROJECT**
Not to Scale

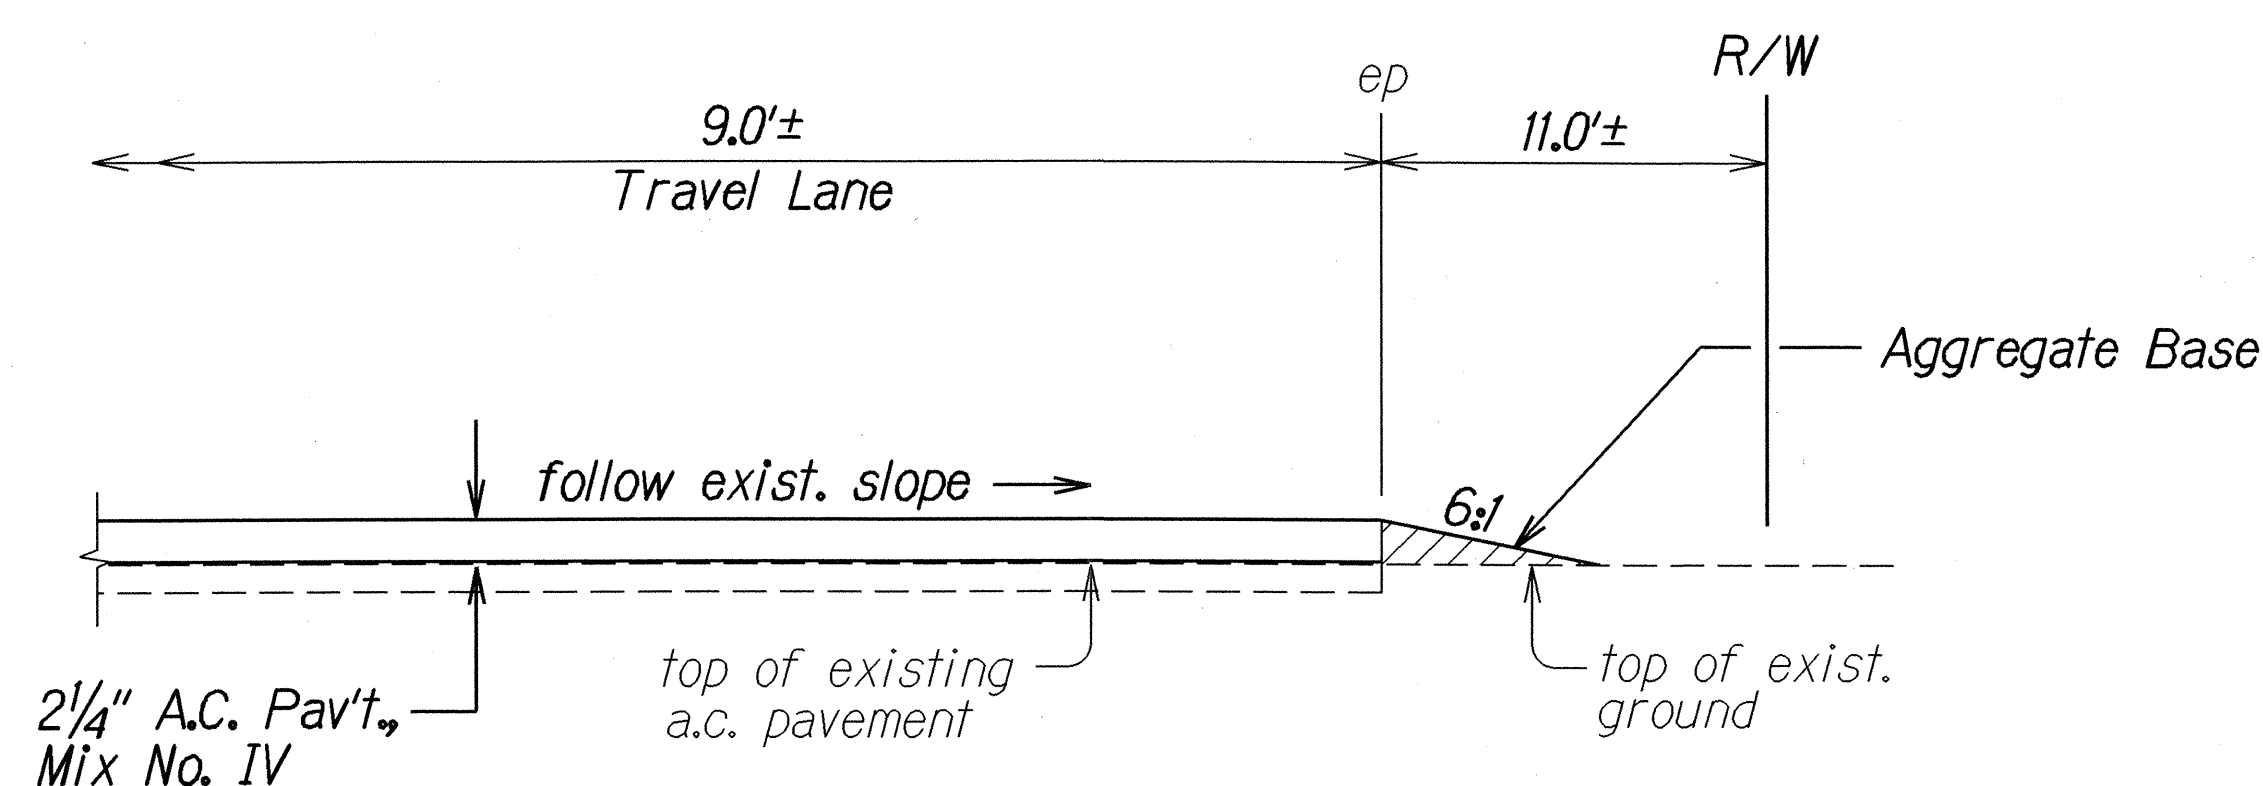


**A.C. RESURFACING AT UNPAVED SIDEROAD
OR UNPAVED DRIVEWAY**
Not To Scale

Note: Aggregate base course for all unpaved sideroads and driveways, whether shown or not on the plans, shall not be paid for separately, but shall be considered incidental to Contract Item No. 401.0400 - Asphalt Concrete Pavement, Mix No. IV.

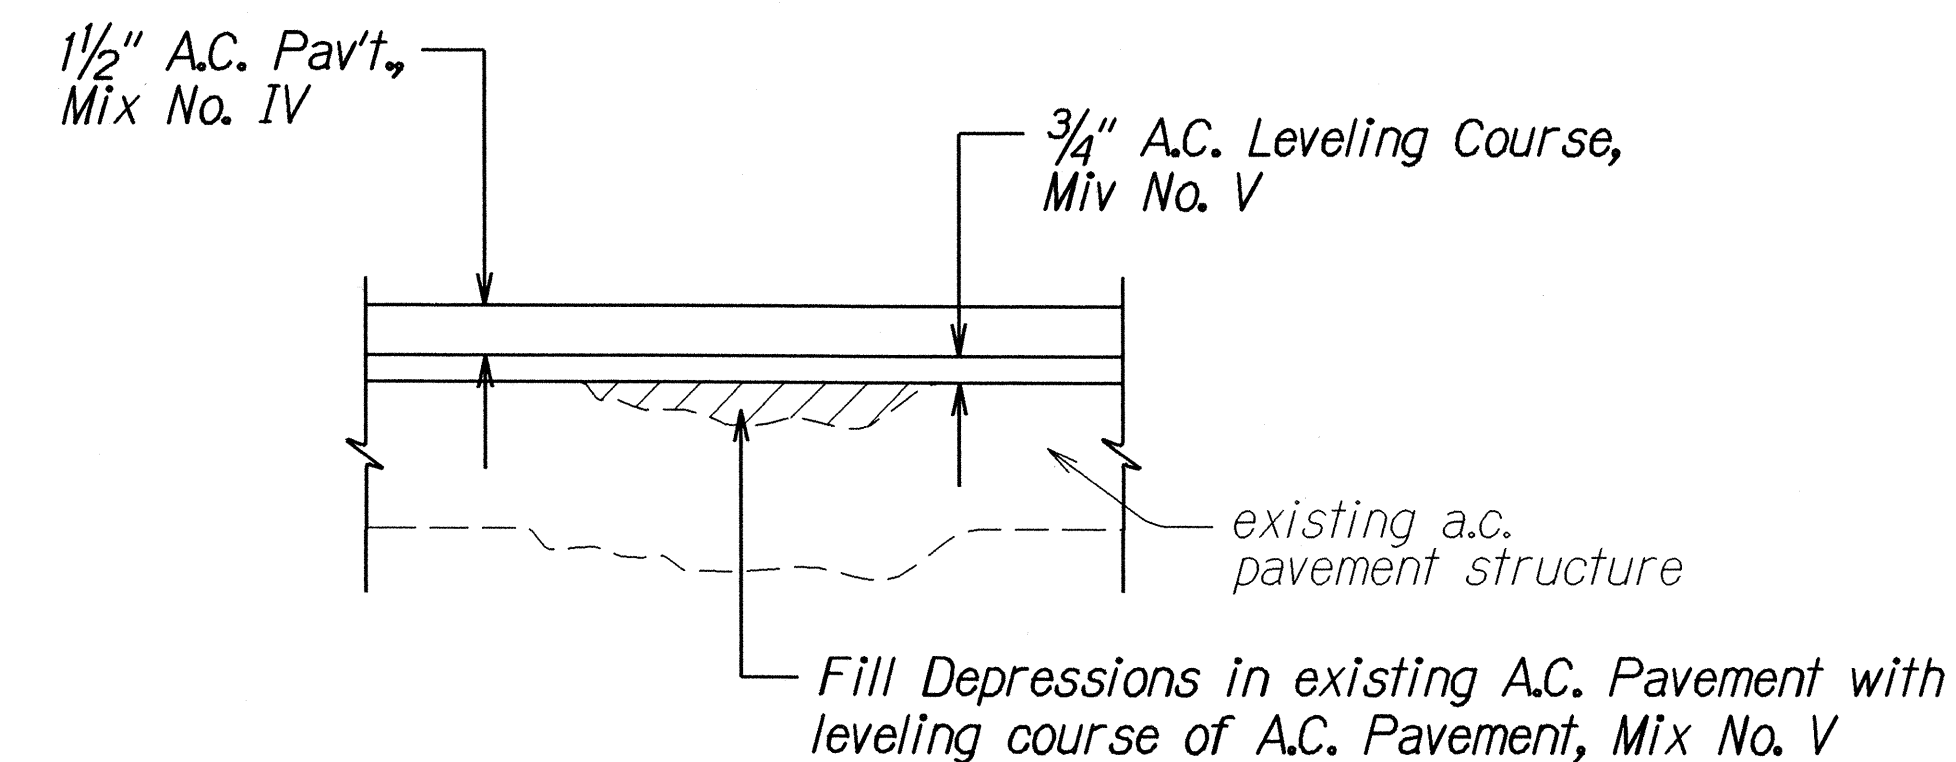


LEVELING COURSE DETAIL
Not to Scale

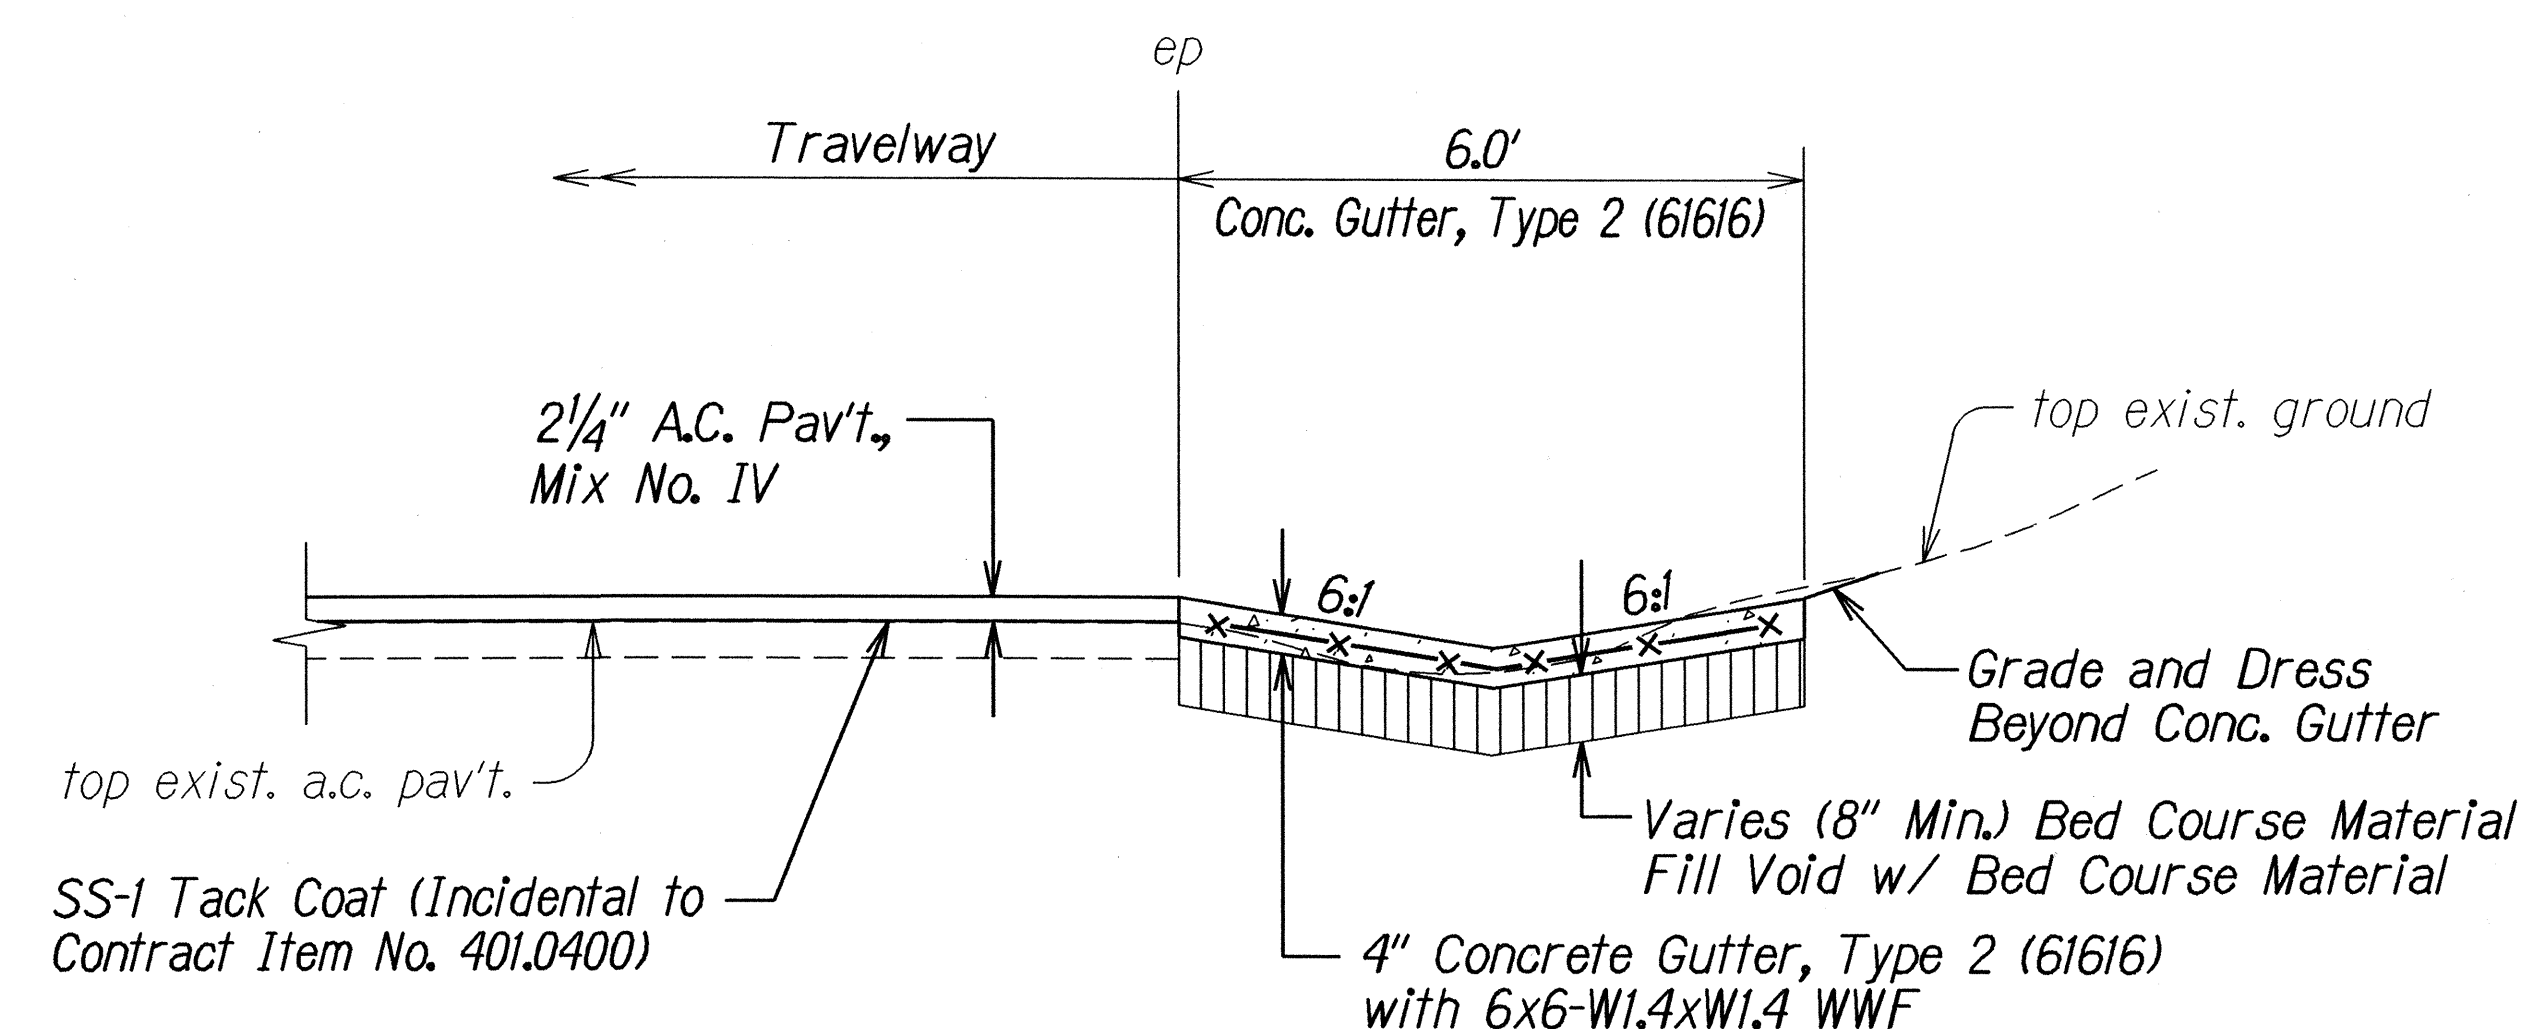


**DETAIL - NEW CONCRETE GUTTER, TYPE 2 (61616)
AT STA. 307+75 TO STA. 308+75 o/s RT.**
Not to Scale

STATE OF HAWAII DEPARTMENT OF TRANSPORTATION HIGHWAYS DIVISION
TYPICAL SECTIONS & DETAILS
WAIMEA CANYON DRIVE RESURFACING
Vicinity of Kokee Road Intersection
Project No. 550A-01-01M
Scale : As Shown Date: June 2001
SHEET No. 2 OF 3 SHEETS



FED. ROAD DIST. NO.	STATE	PROJ. NO.	FISCAL YEAR	SHEET NO.	TOTAL SHEETS
HAWAII	HAW.	550A-01-01M	2002	8	20

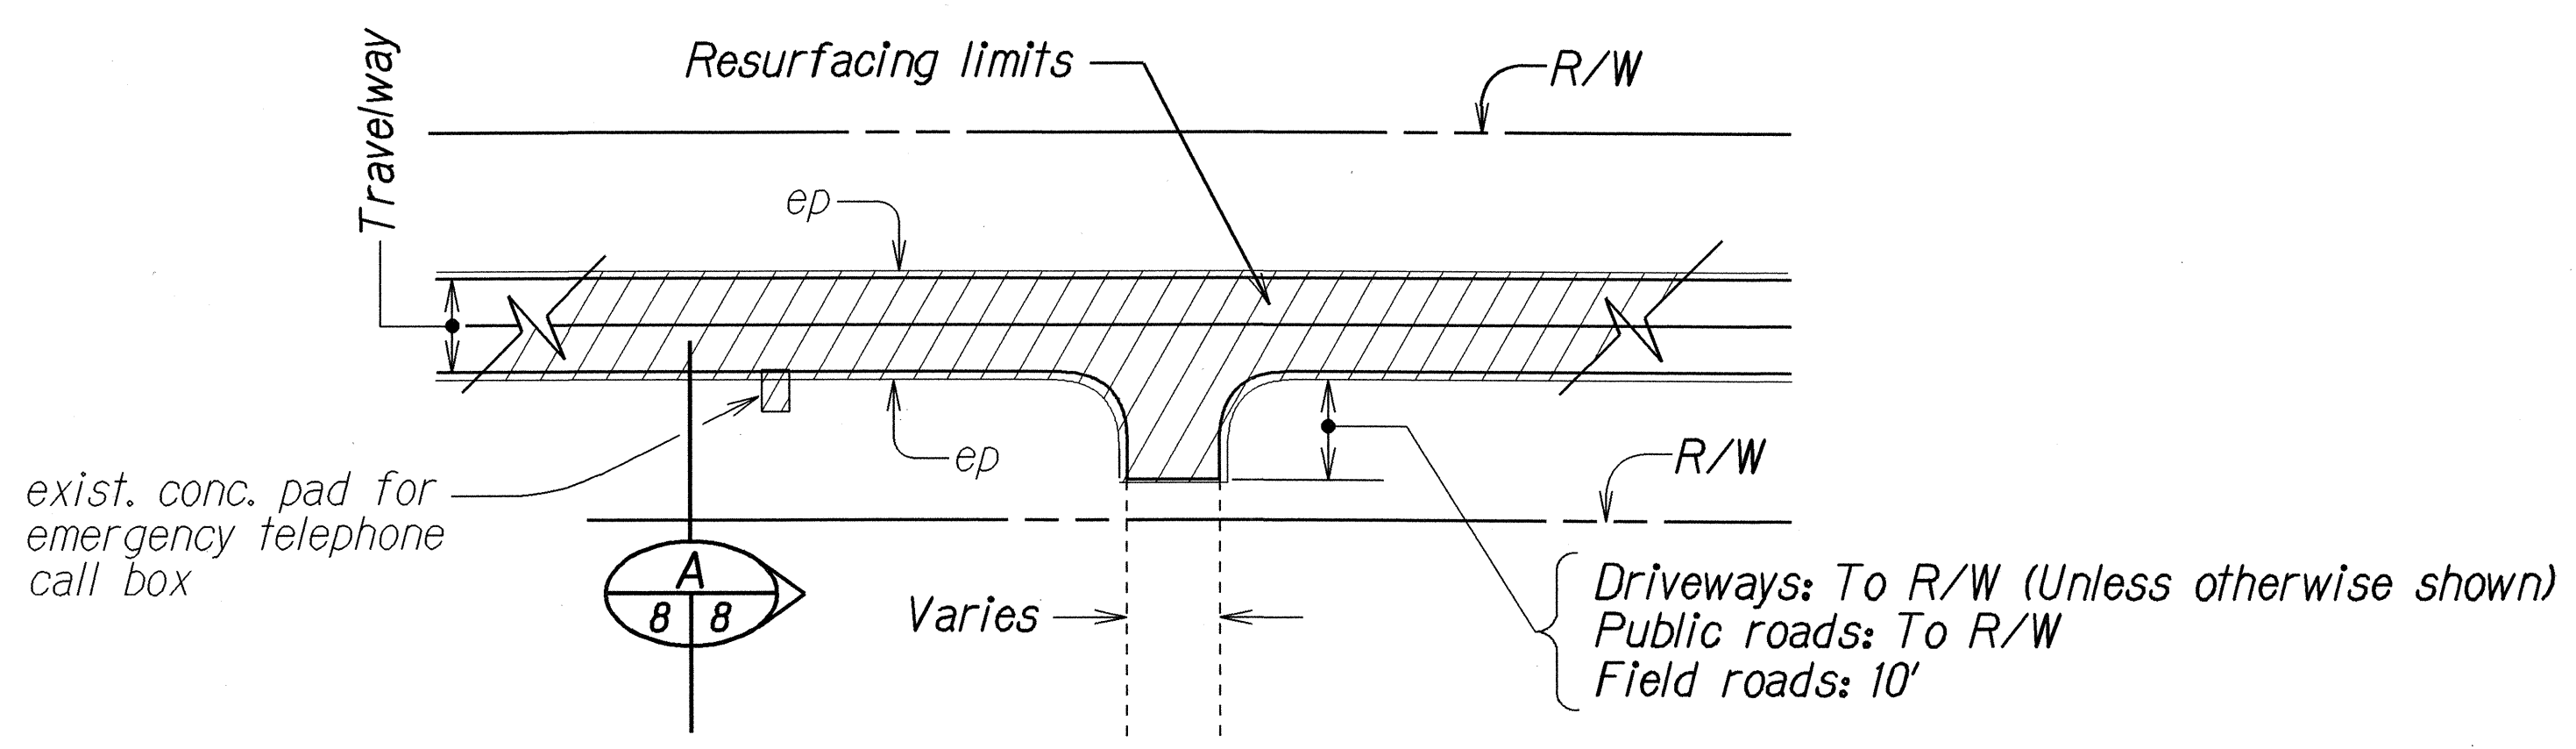

PLAN
TYPICAL RESURFACING LIMITS
Not To Scale

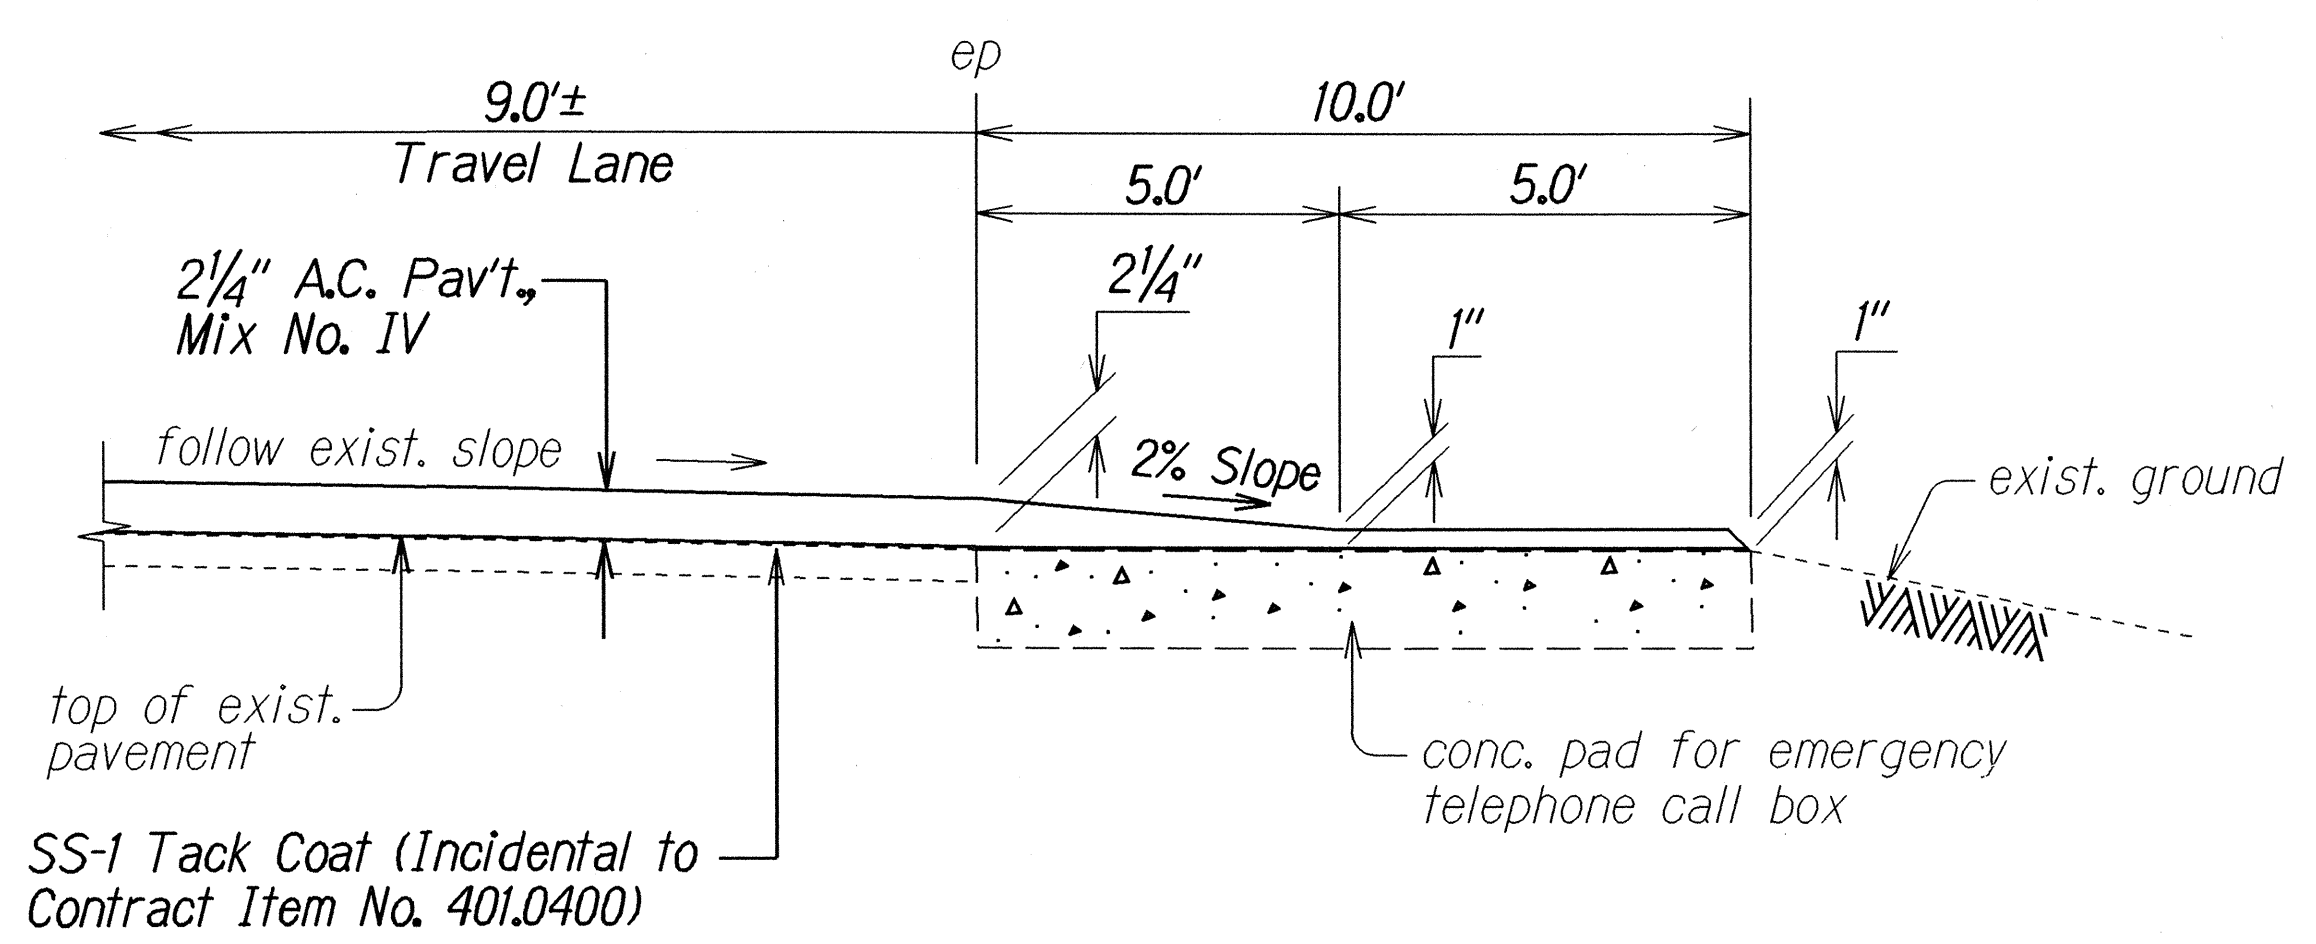

SECTION
Not to Scale A
8 8

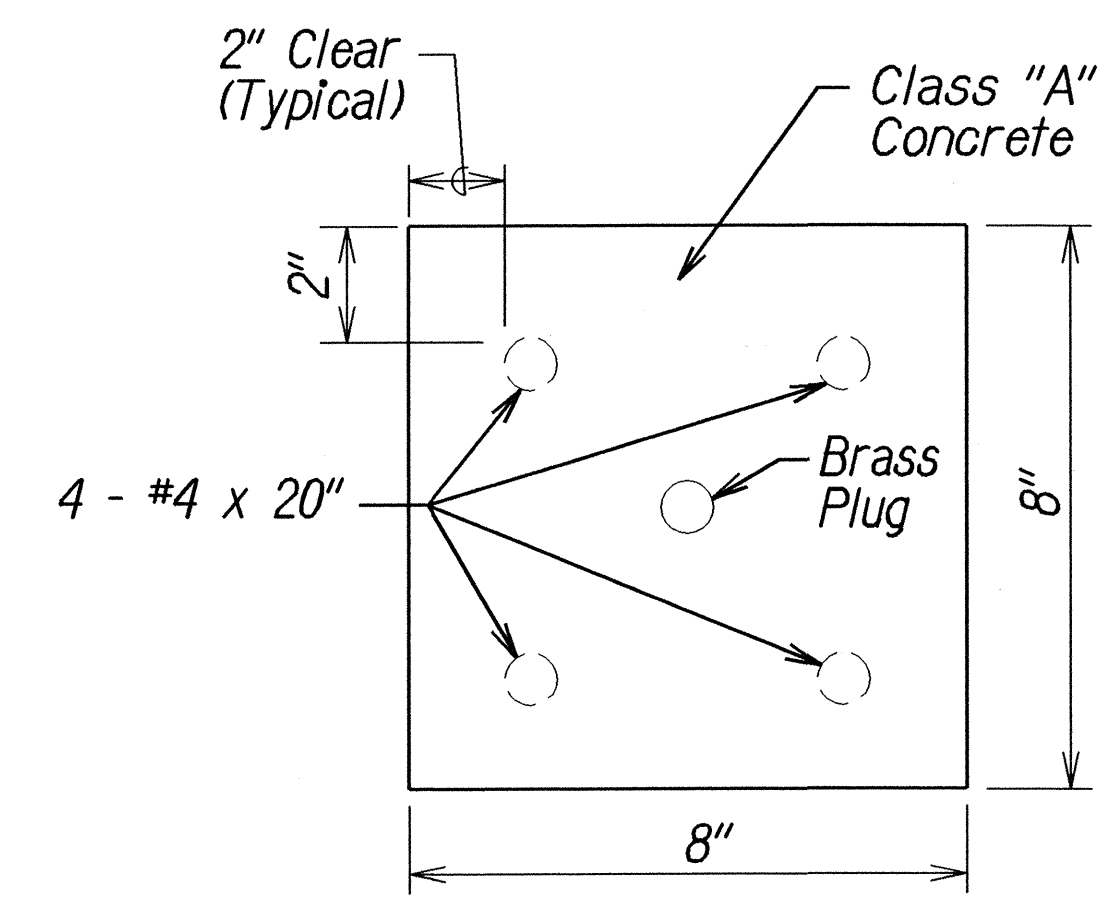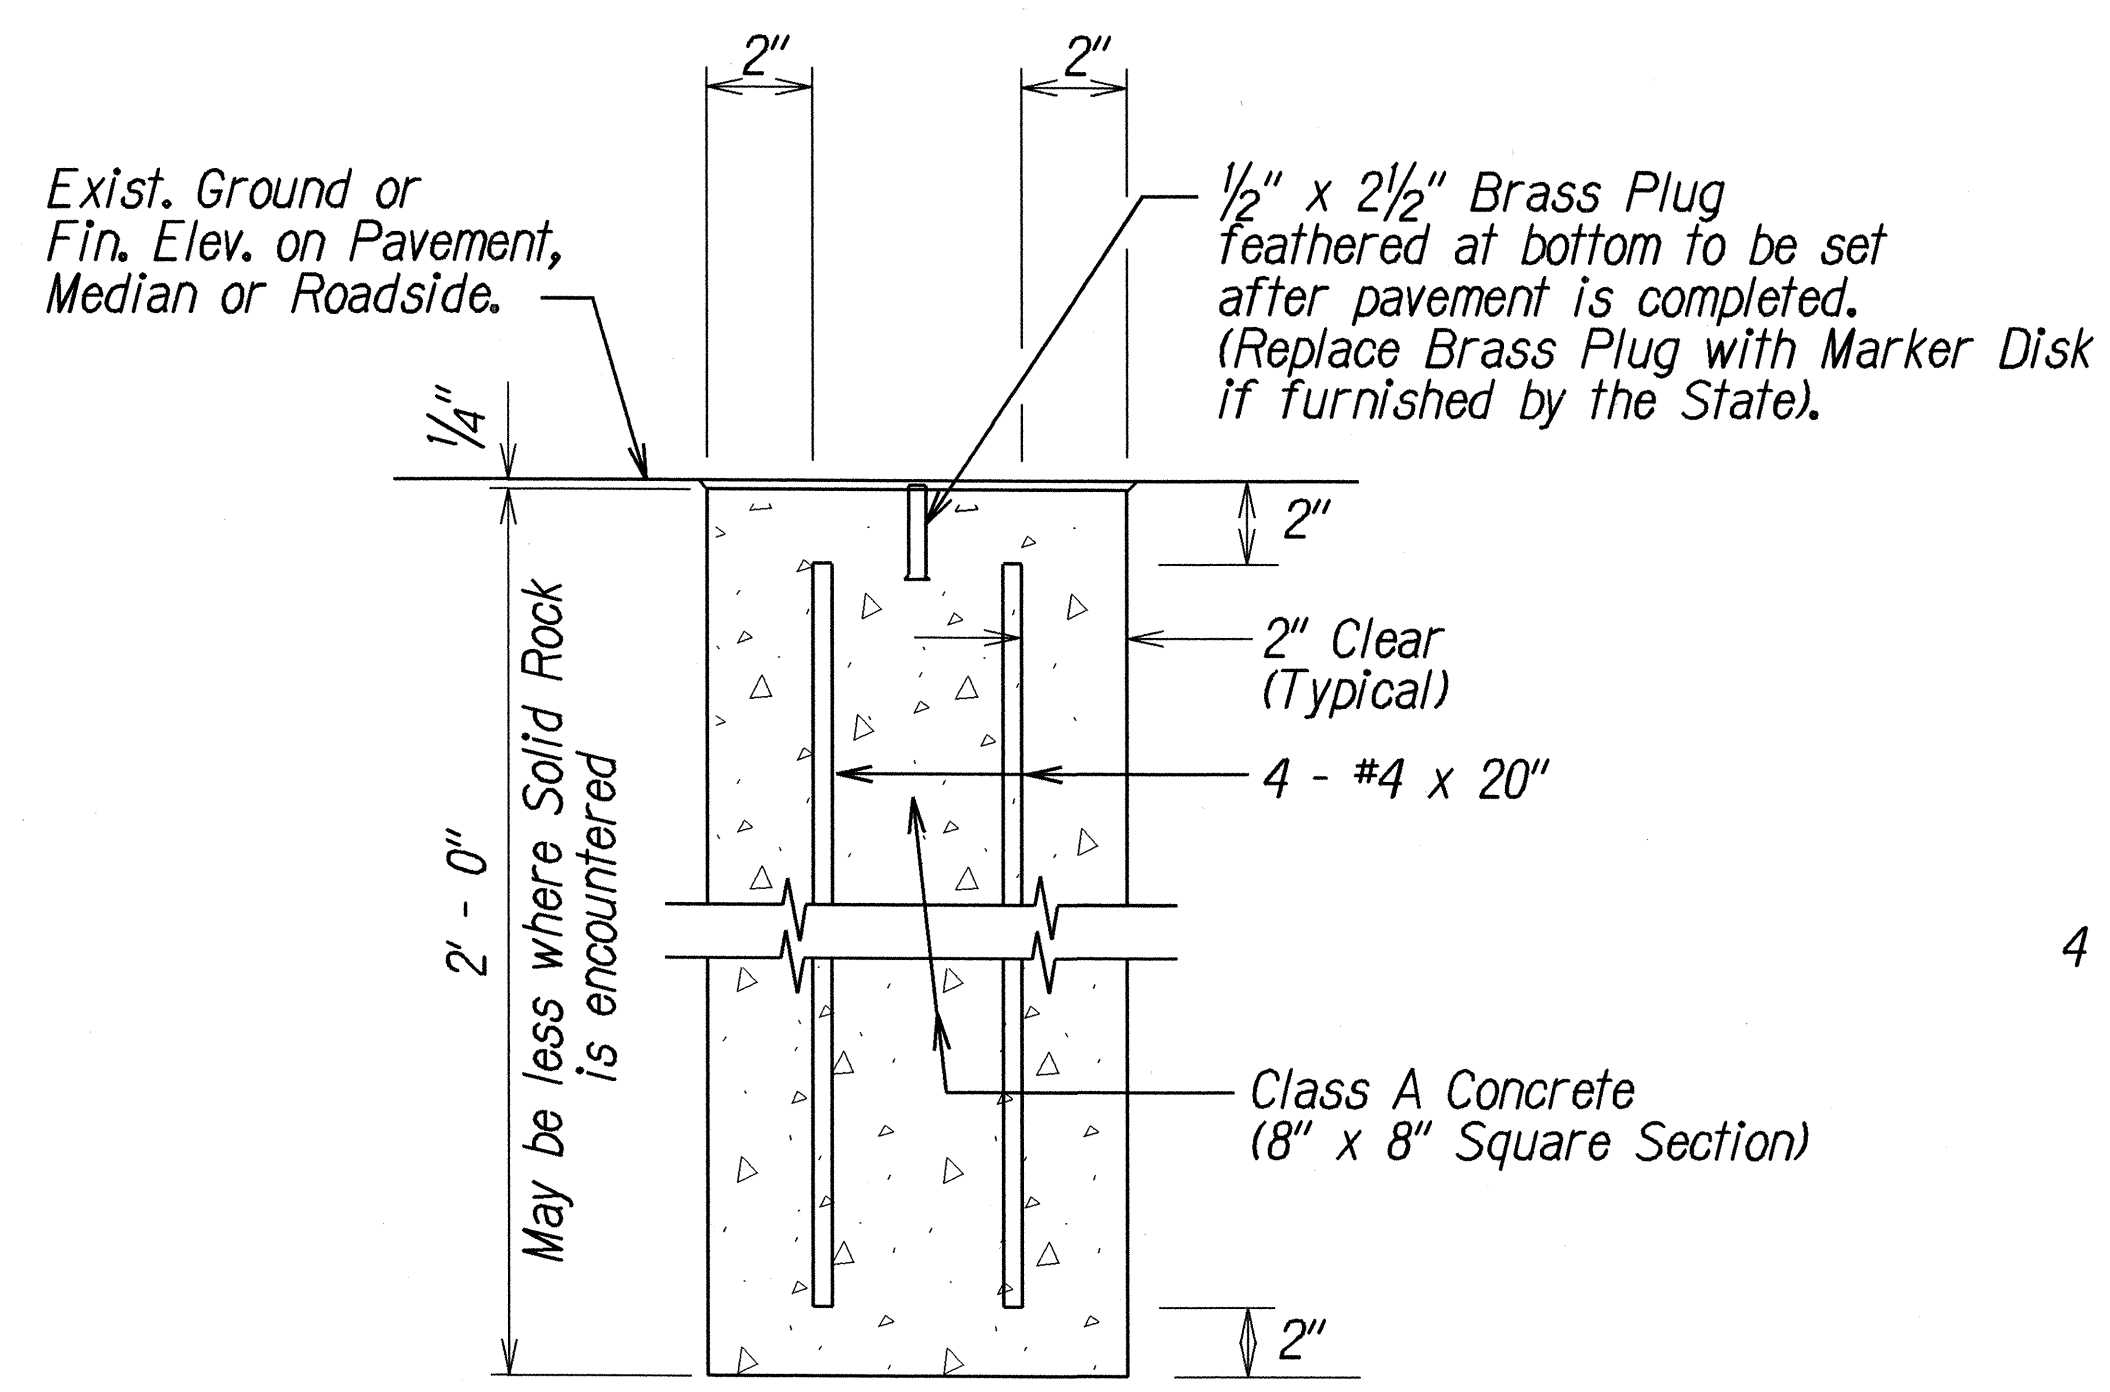

PLAN VIEW

DETAIL FOR
CENTERLINE & REFERENCE
SURVEY MONUMENT
Not to Scale

ORIGINAL PLAN	SURVEY PLOTTED BY	DATE
NOTE BOOK	DESIGNED BY	
	QUANTITIES BY	
	CHECKED BY	

STATE OF HAWAII
DEPARTMENT OF TRANSPORTATION
HIGHWAYS DIVISION

TYPICAL SECTIONS & DETAILS

WAIMEA CANYON DRIVE RESURFACING
Vicinity of Kokee Road Intersection
Project No. 550A-01-01M

Scale : As Shown Date: June 2001

SHEET No. 3 OF 3 SHEETS