



DIST. NO.	STATE	FED. AID PROJ. NO.	FISCAL YEAR	SHEET NO.	TOTAL SHEETS
KAUAI	HAW.	STP-0550(005)	2022	ADD. 54	127

Legend: White (Retroreflective)
Background: Green (Retroreflective)

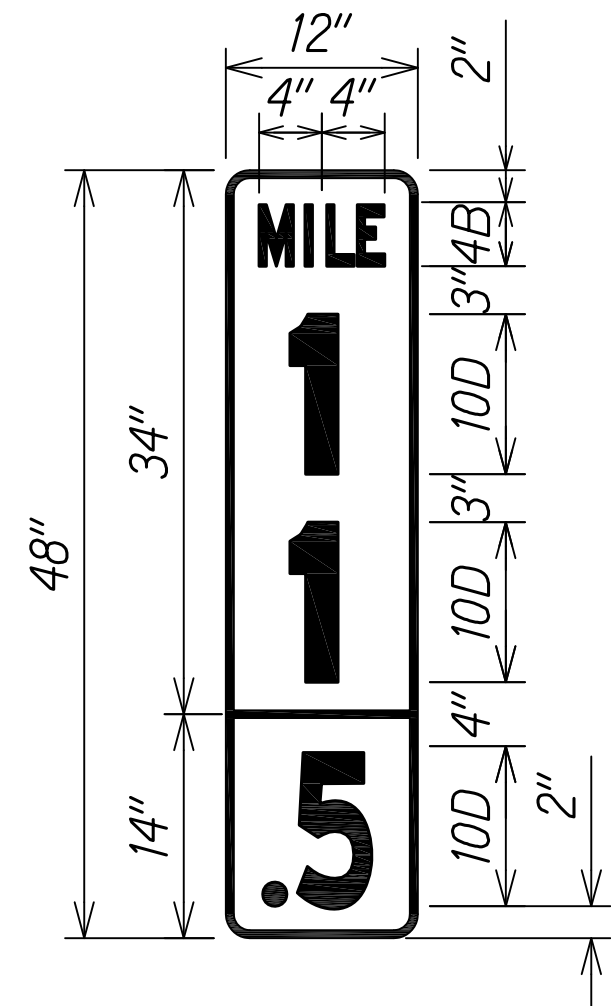


D10-2a (11.5)
Not to Scale

Legend: White (Retroreflective)
Background: Green (Retroreflective)

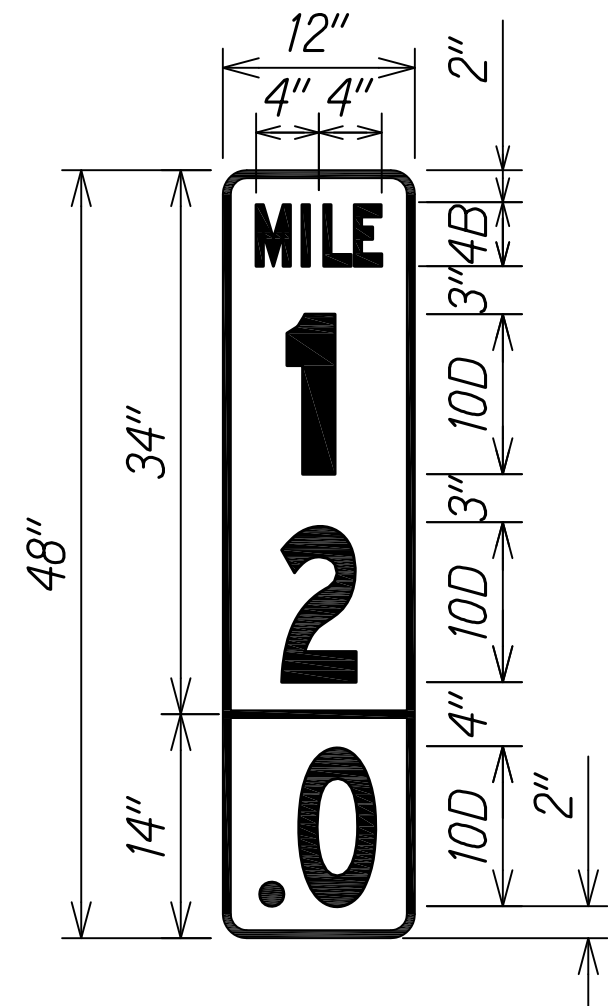


D10-2a (12.0)
Not to Scale

Legend: White (Retroreflective)
Background: Green (Retroreflective)

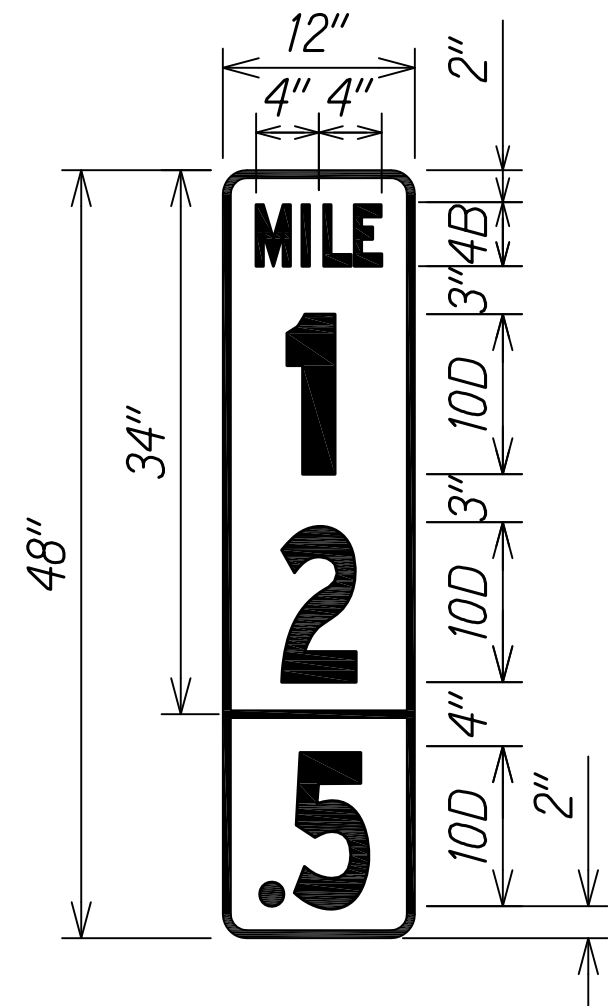


D10-2a (12.5)
Not to Scale

Legend: White (Retroreflective)
Background: Green (Retroreflective)

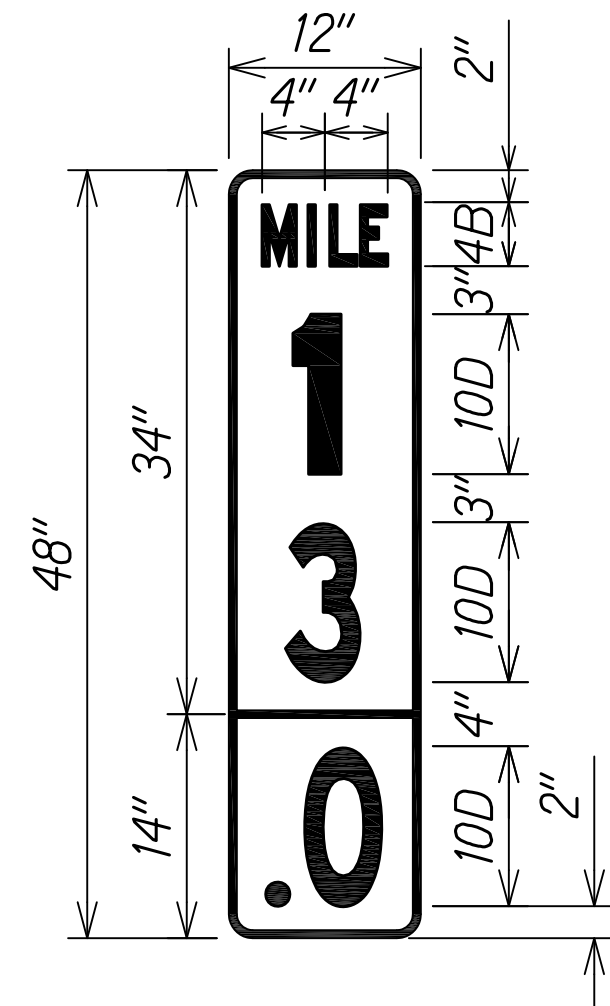


D10-2a (13.0)
Not to Scale

Legend: White (Retroreflective)
Background: Green (Retroreflective)

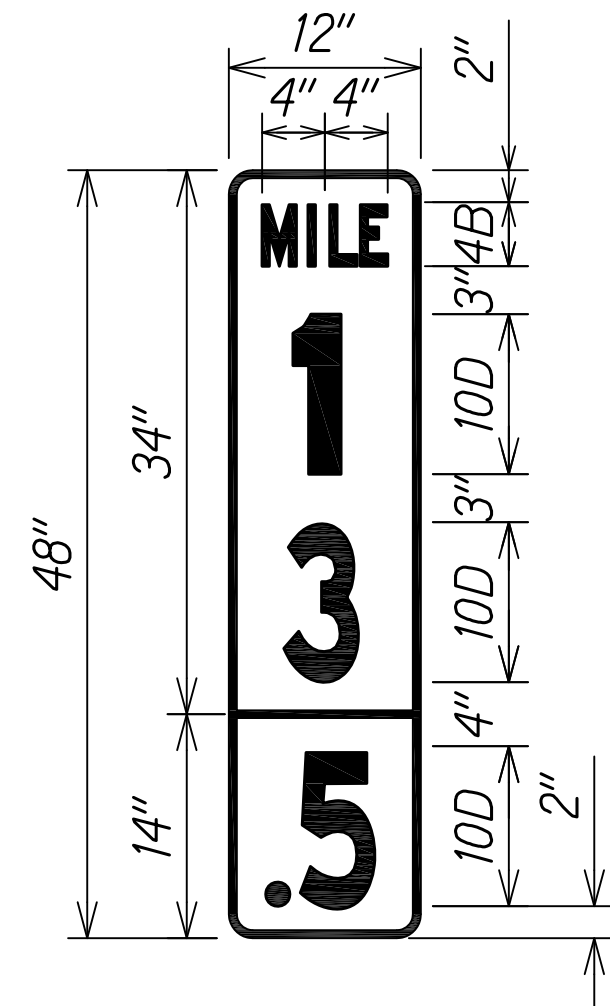


D10-2a (13.5)
Not to Scale

Legend: White (Retroreflective)
Background: Green (Retroreflective)

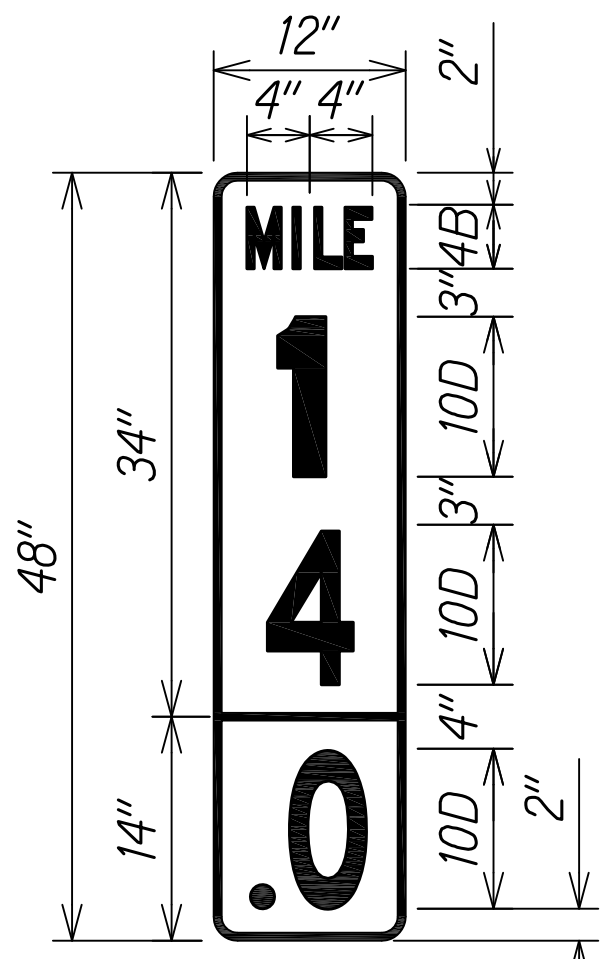


D10-2a (14.0)
Not to Scale

Legend: Black (Retroreflective)
Background: White (Retroreflective)

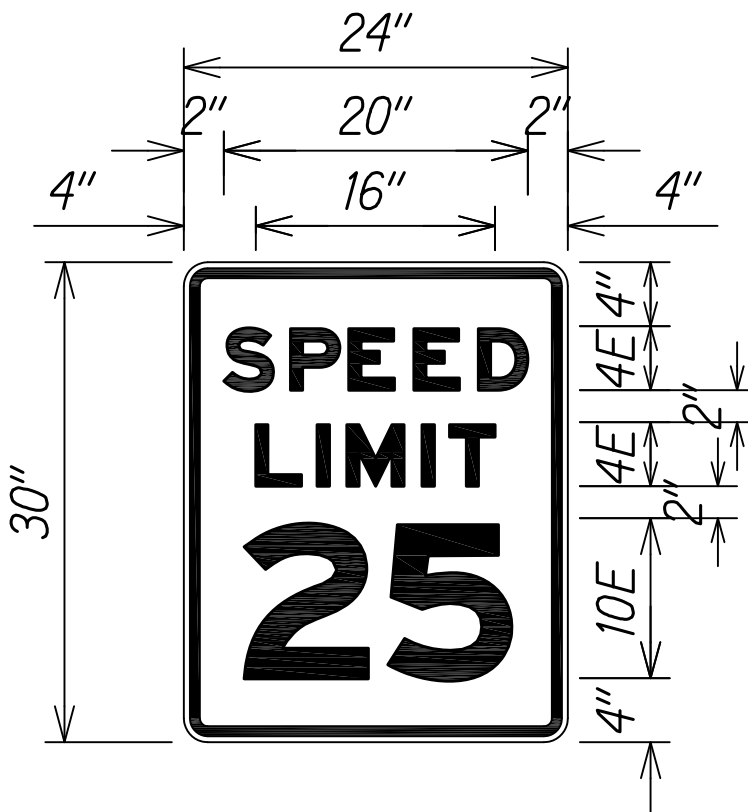


R2-1 (25)
Not to Scale

Legend: White (Retroreflective)
Background: Green (Retroreflective)

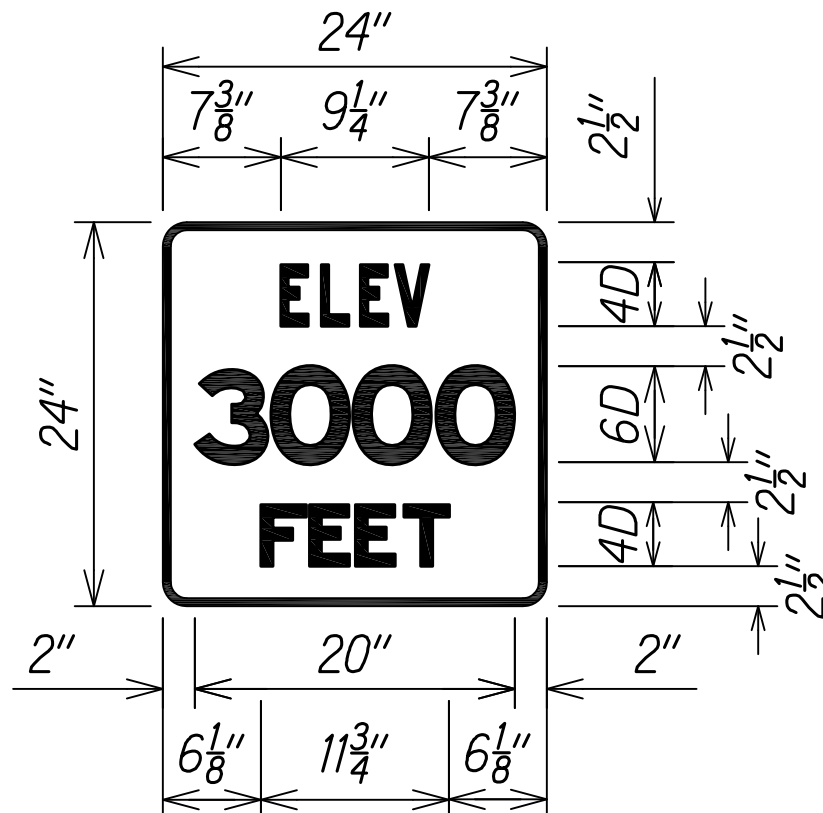


I-15 (3000)
Not to Scale

Legend: White (Retroreflective)
Background: Green (Retroreflective)

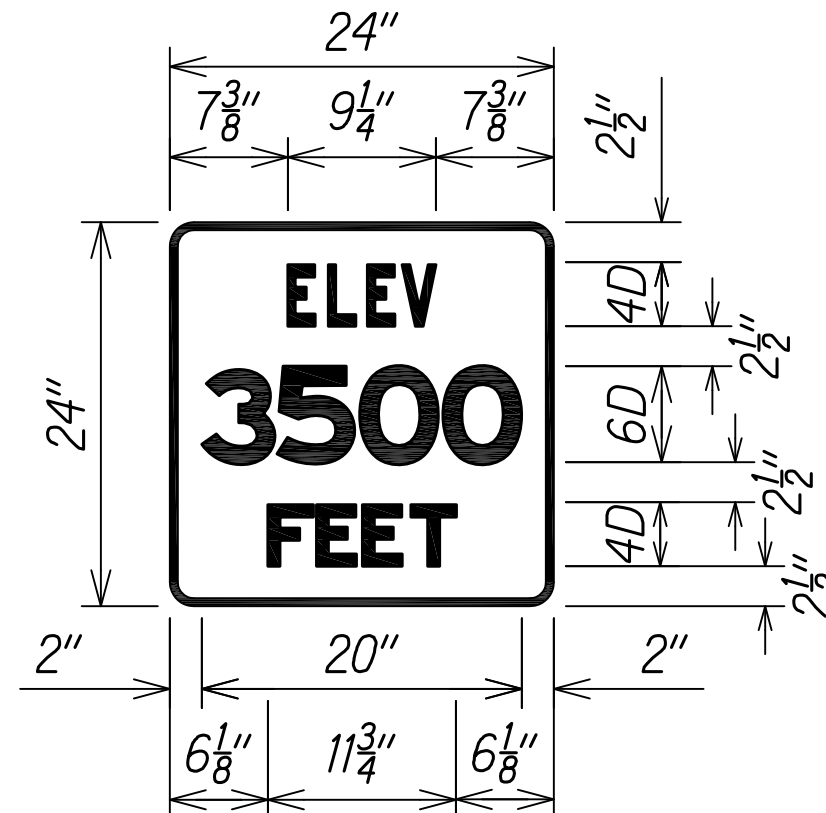

I-15 (3500)
Not to Scale


Legend: Black (Retroreflective)
Background: Yellow (Retroreflective)

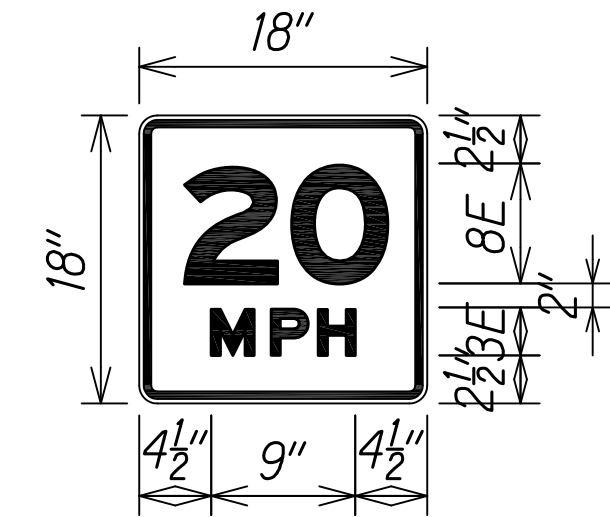

W13-1P (20)
Not to Scale

NOTES

- All Signs Faces shall be Completely Reflecterized with Type "B" Reflective Sheeting.
- Regulatory Signs shall be in Accordance with State Standard Plan TE-04.
- Mile Post Signs shall be in Accordance with State Standard Plan TE-16.

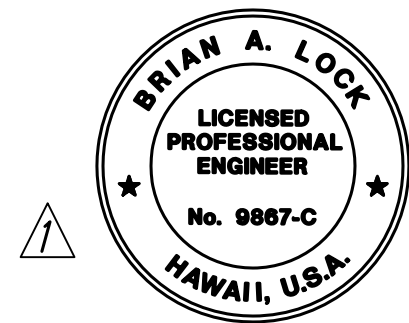

THIS WORK WAS PREPARED BY
ME OR UNDER MY SUPERVISION.

Brian A. Lock
WILSON OKAMOTO CORPORATION
APRIL 30, 2024
LIC. EXP. DATE

STATE OF HAWAII
DEPARTMENT OF TRANSPORTATION
HIGHWAYS DIVISION
**TRAFFIC SIGN
DETAILS**
WAIMEA CANYON DRIVE /
KOEKE ROAD IMPROVEMENTS, PHASE 2A
MILE POST 11.5 TO MILE POST 14.0
Federal-Aid Project No. STP-0550(005)
Scale: 1" = 20' Date: August 2022

11/07/22 Revised Engineer's Stamp


DATE REVISION

SHEET No. 1 OF 2 SHEETS

COPY OF ORIGINAL TRACING

ADD 54


DIST. NO.	STATE	FED. AID PROJ. NO.	FISCAL YEAR	SHEET NO.	TOTAL SHEETS
KAUAI	HAW.	STP-0550(005)	2022	ADD. 55	127

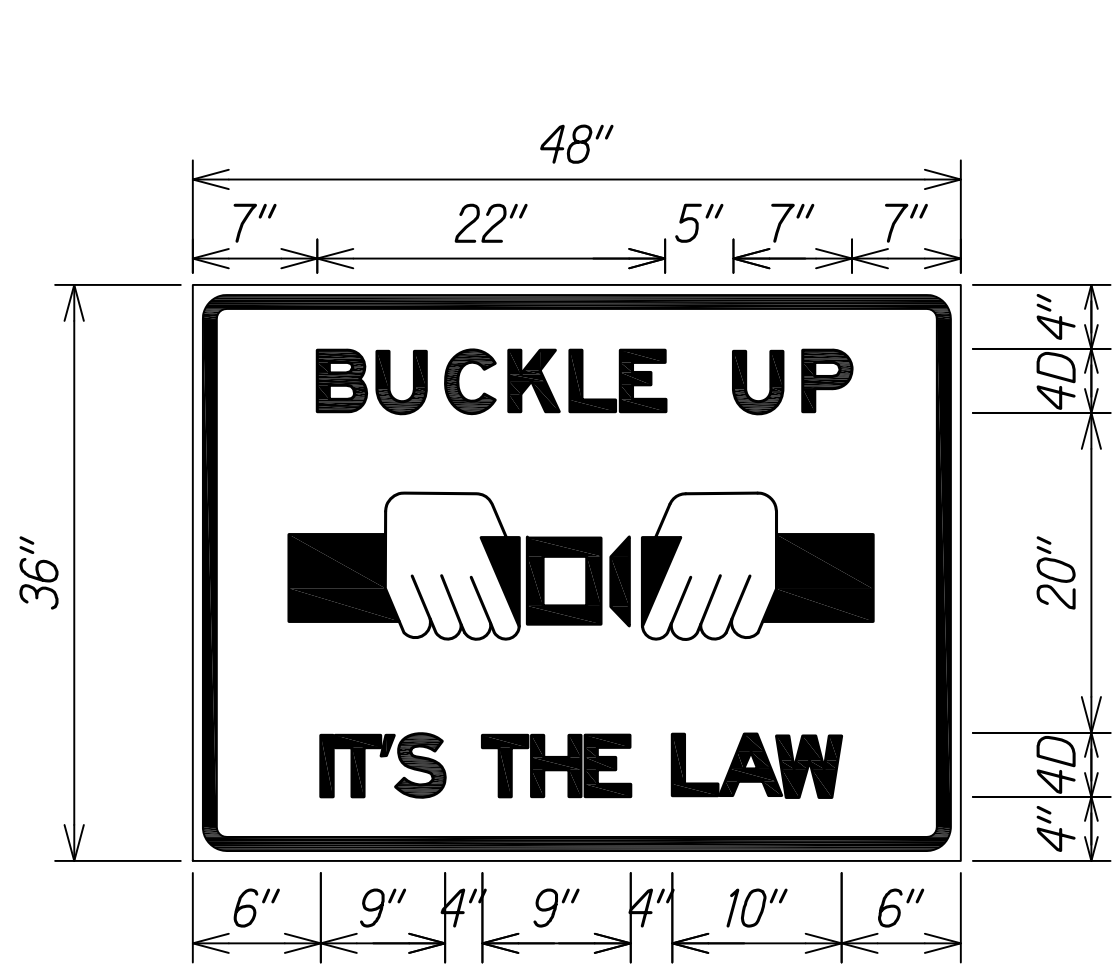

Legend: Black (Retroreflective)
Background: White (Retroreflective)

Custom


Not to Scale

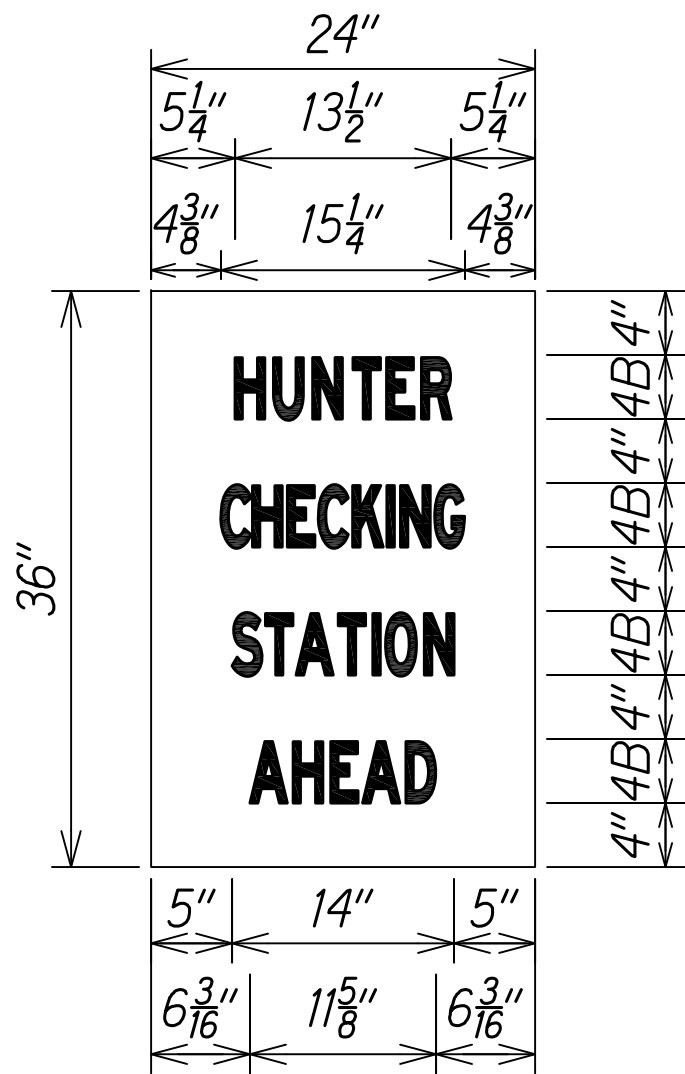

Legend: Black
Background: White (Retroreflective)

Custom


Not to Scale

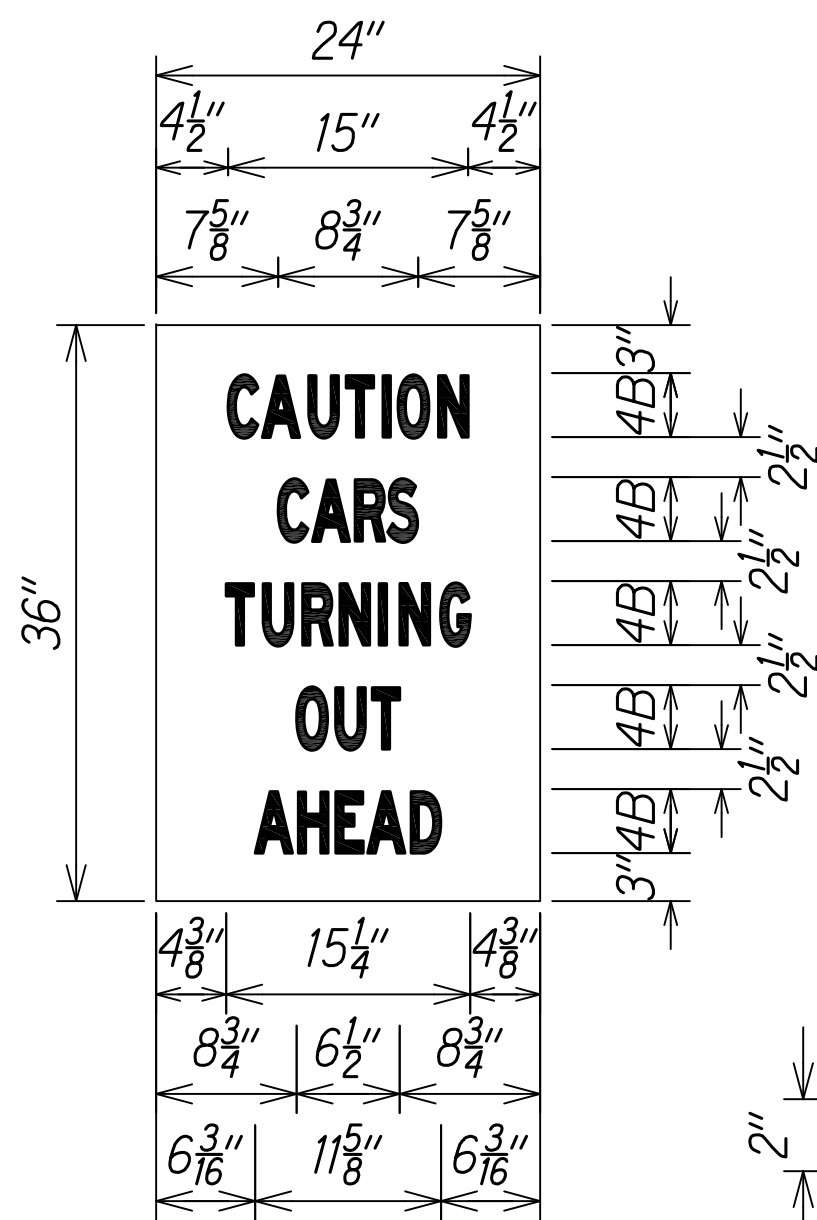

Legend: Black
Background: White (Retroreflective)

Custom

Not to Scale

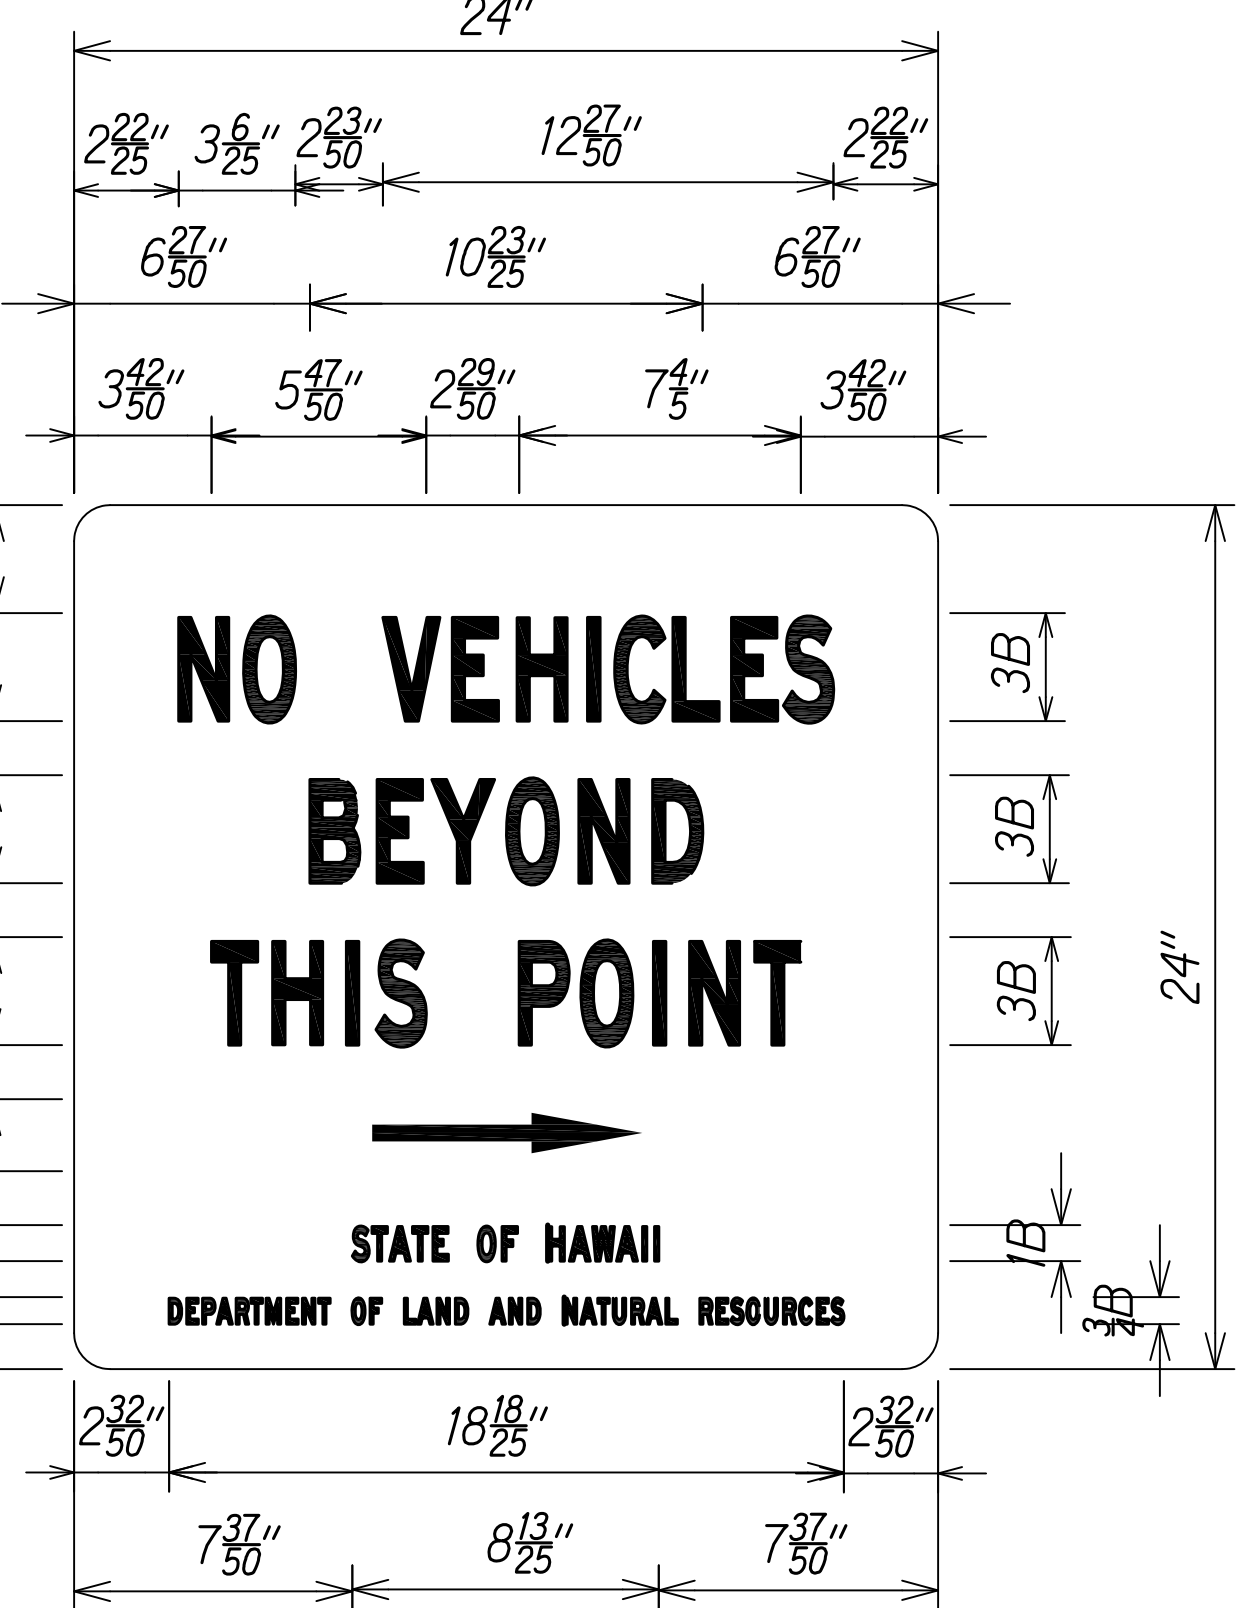

Legend: Black
Background: White (Retroreflective)

Custom


Not to Scale



Legend: Blue (Retroreflective)
Background: White (Retroreflective)

Custom


Not to Scale

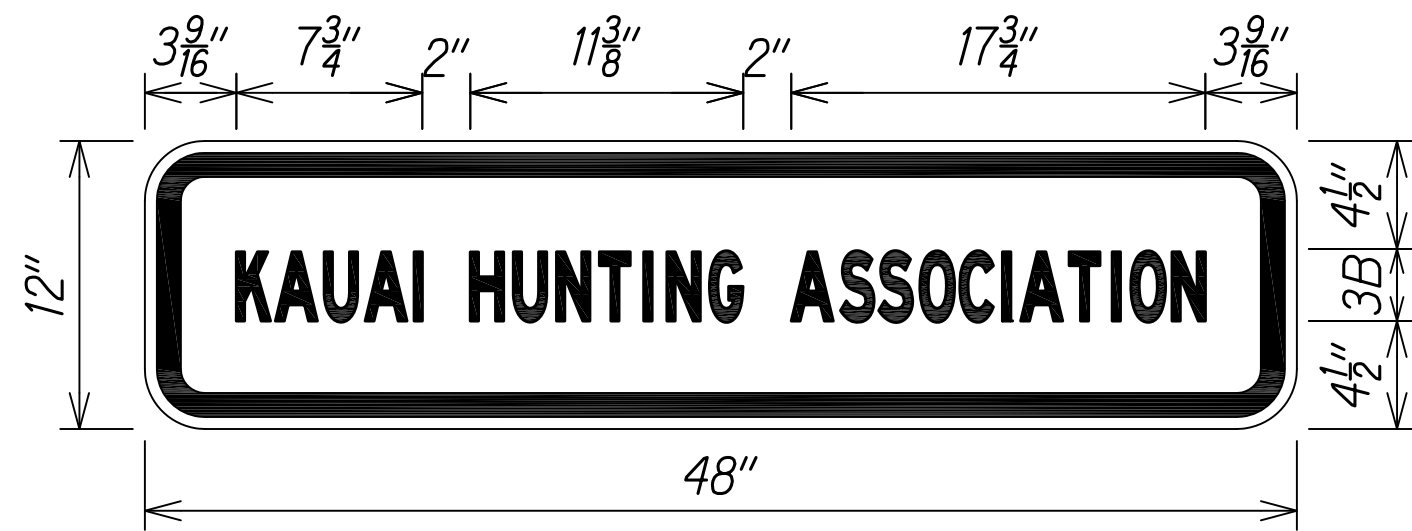

Legend: Blue (Retroreflective)
Background: White (Retroreflective)

Custom


Not to Scale

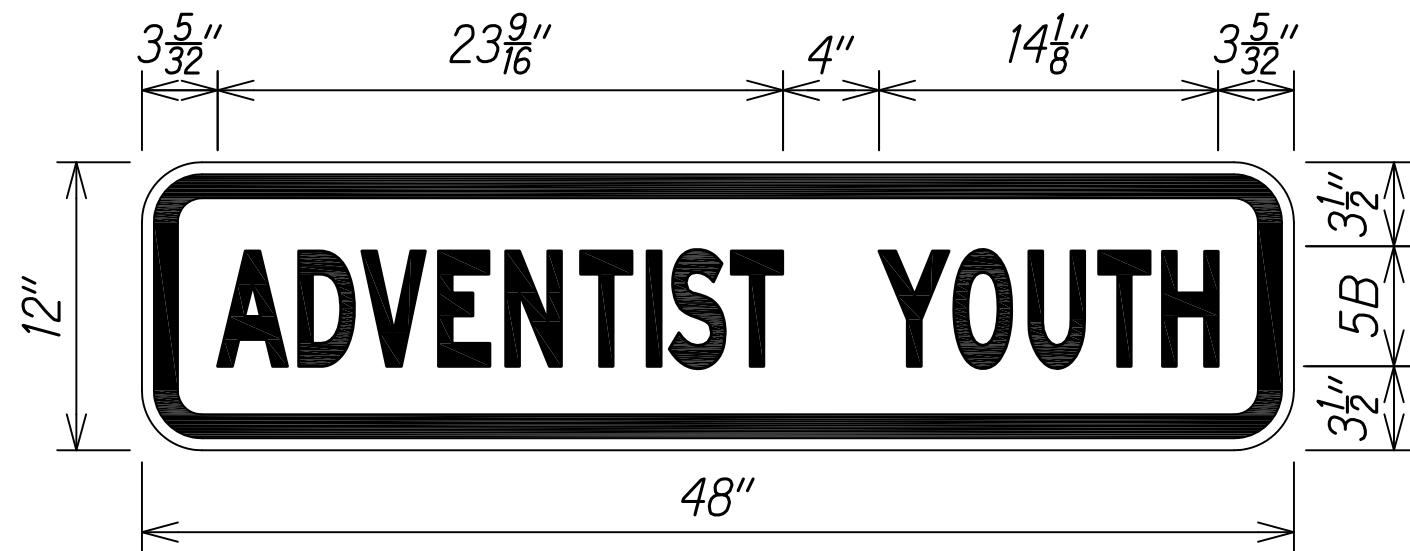

Legend: Blue (Retroreflective)
Background: White (Retroreflective)

Custom


Not to Scale

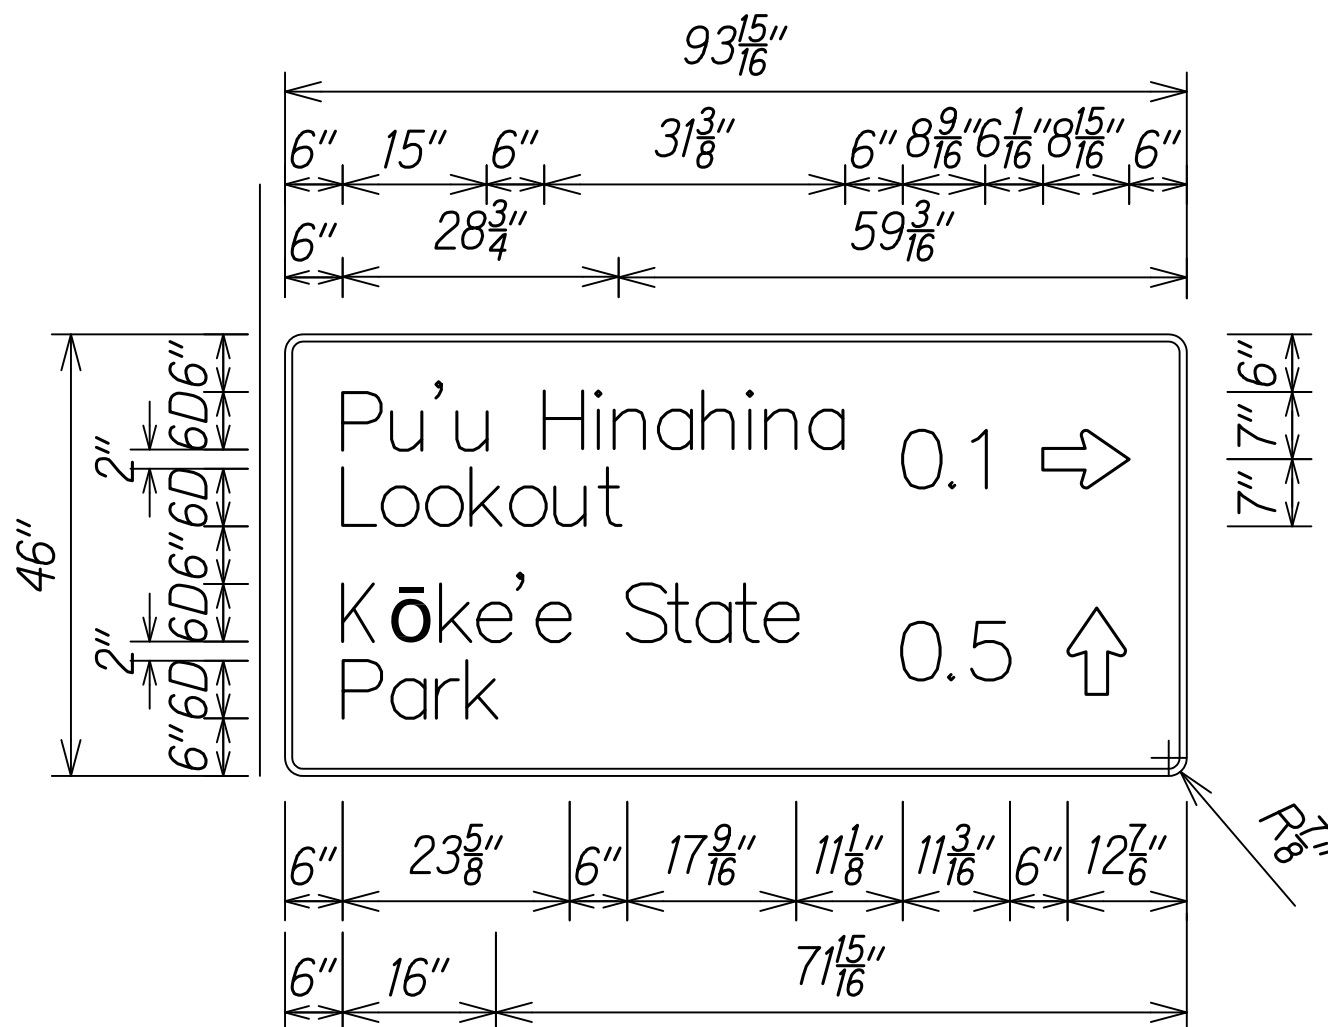

Legend: White
Background: Brown (Retroreflective)

Custom

Not to Scale

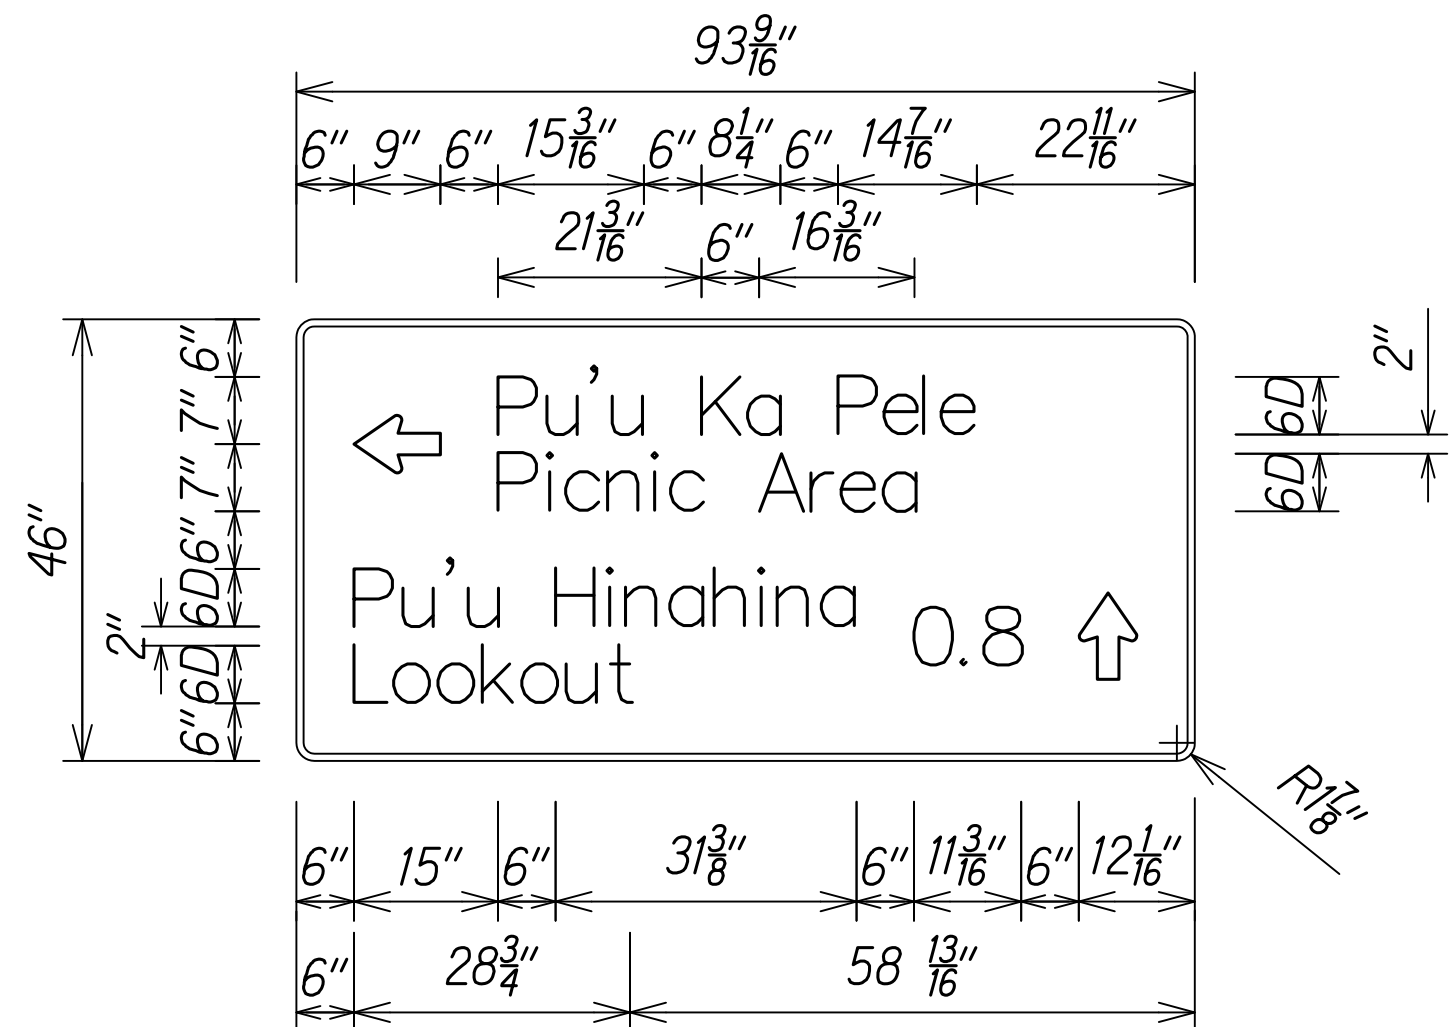

Legend: White
Background: Brown (Retroreflective)


Custom

Not to Scale

NOTES

- All Signs Faces shall be Completely Reflecterized with Type "B" Reflective Sheeting.
- Regulatory Signs shall be in Accordance with State Standard Plan TE-04.

ORIGINAL PLAN	SURVEY PLOTTED BY	DATE
NOTE BOOK	DESIGNED BY	
	QUANTITIES BY	
	CHECKED BY	

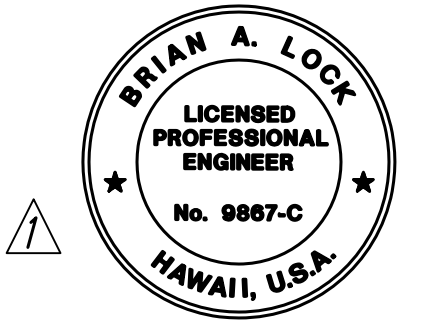

THIS WORK WAS PREPARED BY
ME OR UNDER MY SUPERVISION.
[Signature]
WILSON OKAMOTO CORPORATION
APRIL 30, 2024
LIC. EXP. DATE

STATE OF HAWAII
DEPARTMENT OF TRANSPORTATION
HIGHWAYS DIVISION
**TRAFFIC SIGN
DETAILS**
WAIMEA CANYON DRIVE /
KOKEE ROAD IMPROVEMENTS, PHASE 2A
MILE POST 11.5 TO MILE POST 14.0
Federal-Aid Project No. STP-0550(005)
Scale: 1" = 20' Date: August 2022

11/07/22	△ Revised Engineer's Stamp
DATE	REVISION

SHEET No. 2 OF 2 SHEETS