


| DIST. NO. | STATE | FED. AID PROJ. NO. | FISCAL YEAR | SHEET NO. | TOTAL SHEETS |
|-----------|-------|--------------------|-------------|-----------|--------------|
| KAUA1 | HAW. | STP-0550(005) | 2022 | ADD. 72 | 127 |


NOTES:

1. Typical Layout will vary based on speed and manufacturer of system used. Installation shall conform to Manufacturer's recommendations.
2. Physical barriers shall be required whenever guardrails have been removed and will not be reinstalled at the end of the work day. See General Note No. 30 on Sht. 3.
3. Physical barriers shall be Triton (TL-1) Barriers or Approved Equal.
4. Furnishing and installing reflector markers (RM-3) over the portable barriers shall be considered incidental to the various contract items.

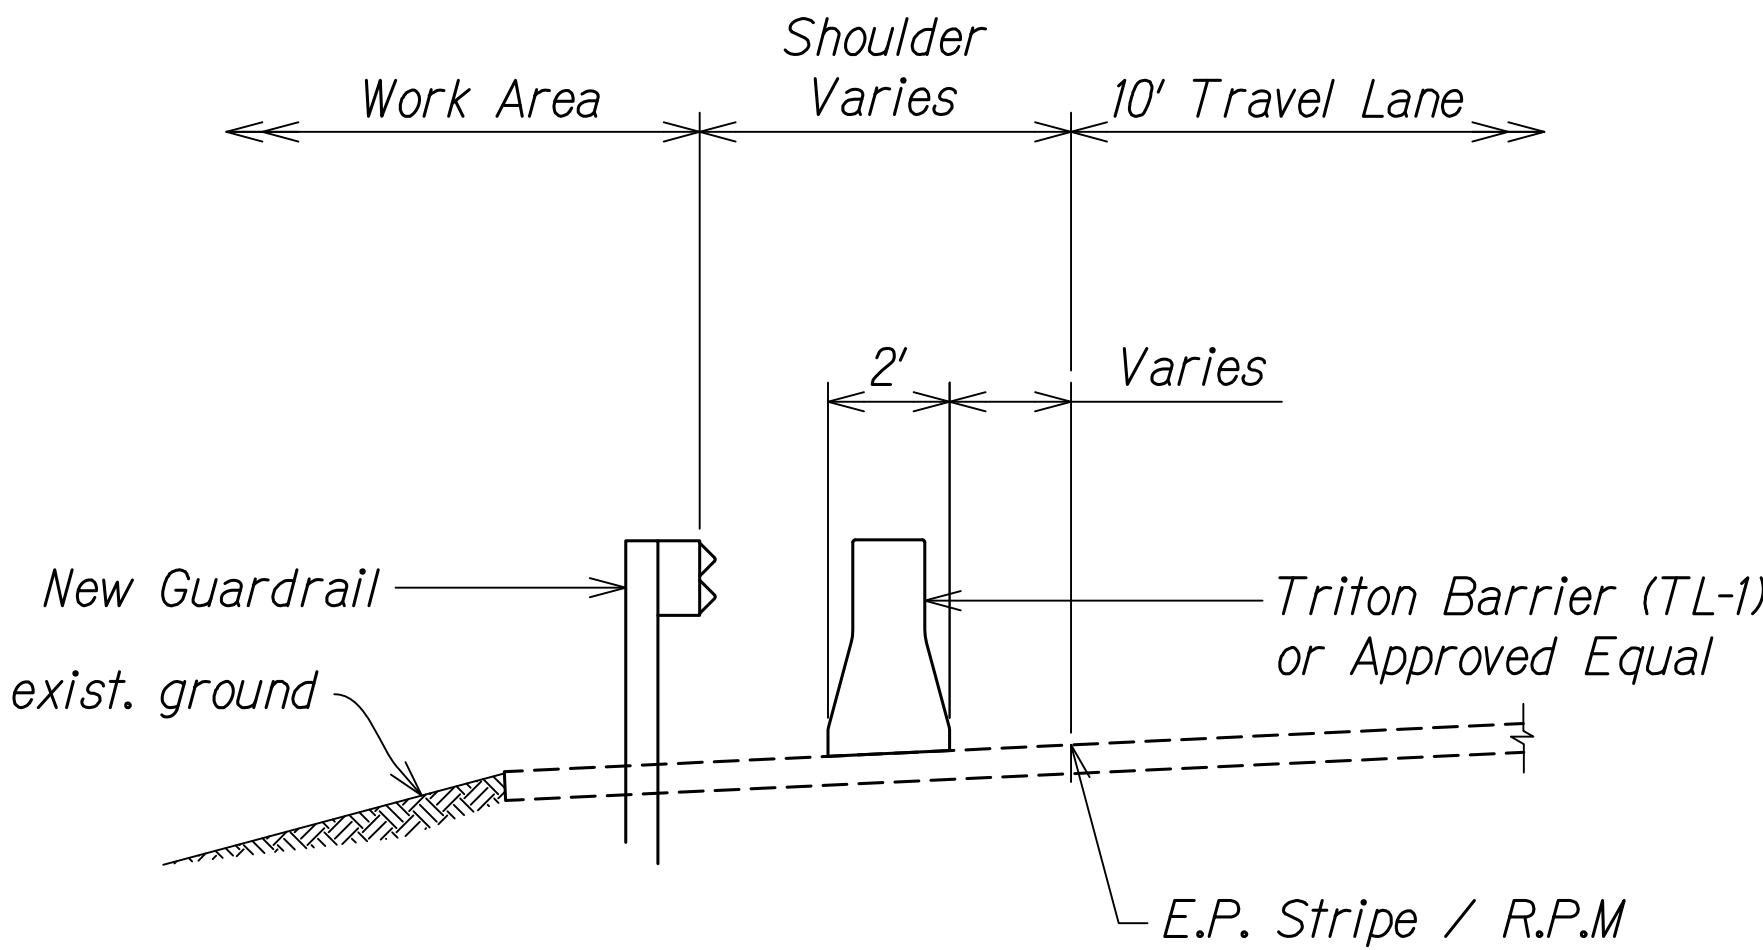

TRITON BARRIER (TL-1)
Not to Scale

| | | |
|---------------|-------------------|------|
| ORIGINAL PLAN | SURVEY PLOTTED BY | DATE |
| | DESIGNED BY | |
| NOTE BOOK | QUANTITIES BY | |
| | CHECKED BY | |
| No. | | |

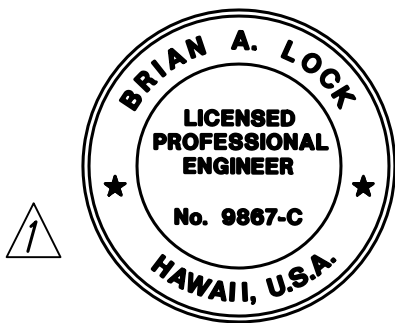

THIS WORK WAS PREPARED BY
ME OR UNDER MY SUPERVISION.
[Signature]
WILSON OKAMOTO CORPORATION
APRIL 30, 2024
LIC. EXP. DATE

| | |
|----------|--------------------------|
| 11/07/22 | Revised Engineer's Stamp |
| DATE | REVISION |

STATE OF HAWAII
DEPARTMENT OF TRANSPORTATION
HIGHWAYS DIVISION
TRITON BARRIER
DETAILS
WAIMEA CANYON DRIVE /
KOEKE ROAD IMPROVEMENTS, PHASE 2A
MILE POST 11.5 TO MILE POST 14.0
Federal-Aid Project No. STP-0550(005)
Scale: 1" = 20' Date: August 2022

SHEET No. 1 OF 1 SHEETS