


DIST. NO.	STATE	FED. AID PROJ. NO.	FISCAL YEAR	SHEET NO.	TOTAL SHEETS
KAUA'I	HAW.	STP-0550(006)	2024	150	325

Legend: White (Retroreflective)
Background: Green (Retroreflective)

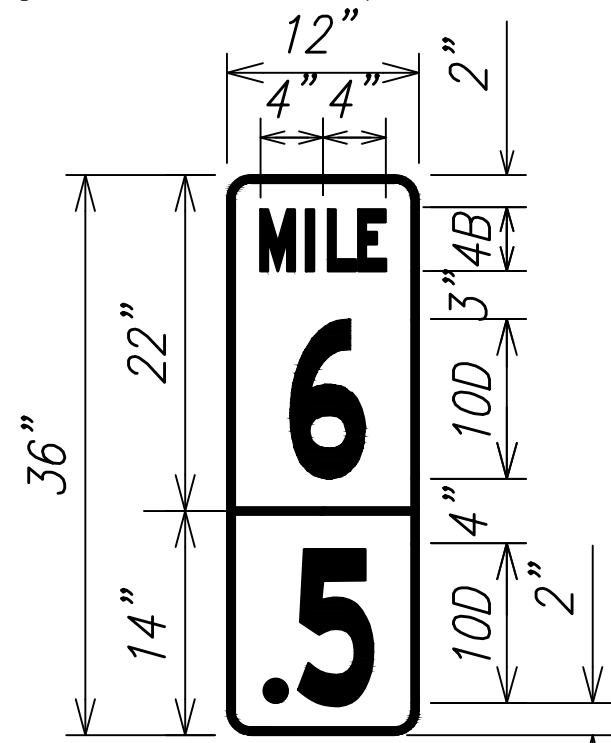


Note: See PM sheets for
mile numbers

D10-1a

Not to Scale

Legend: White (Retroreflective)
Background: Green (Retroreflective)

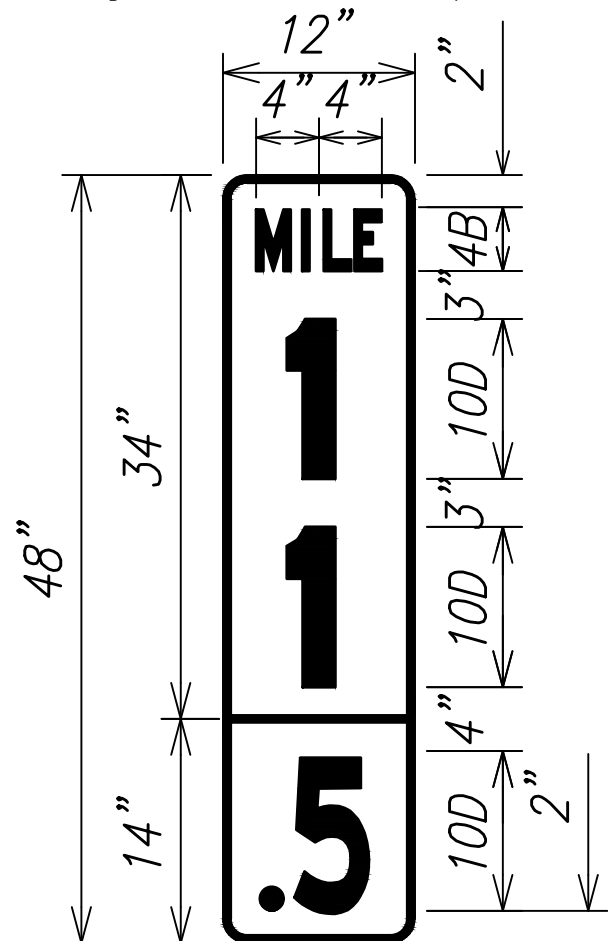


Note: See PM sheets for
mile numbers

D10-2a

Not to Scale

Legend: White (Retroreflective)
Background: Green (Retroreflective)

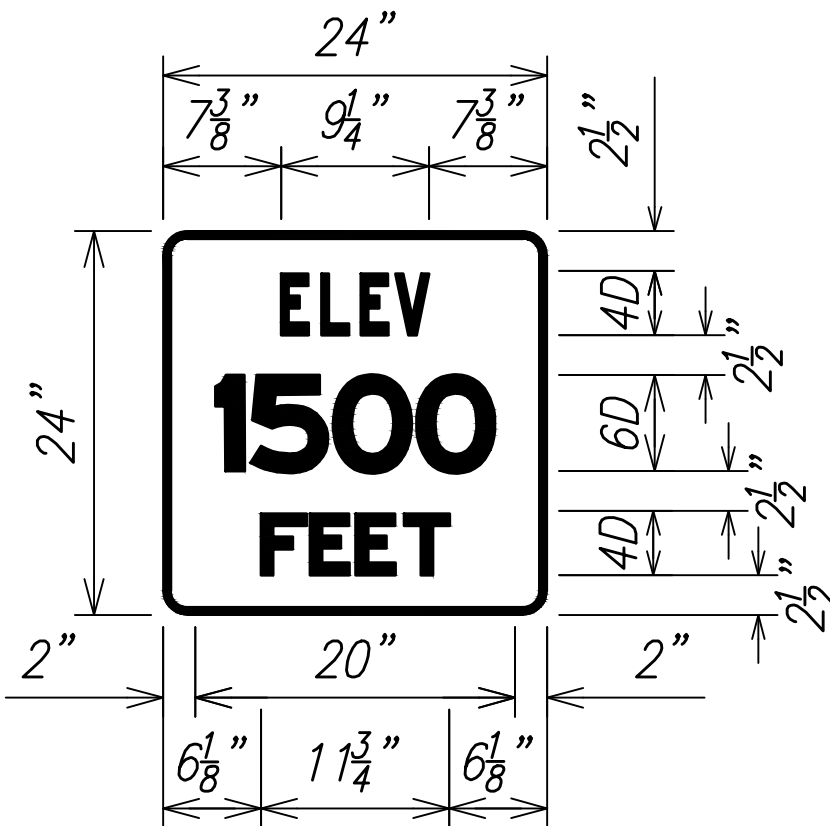

Note: See Pavement Marking and Signing Plans
for the elevation number of I-15 Sign.


I-15

Not to Scale

NOTES

- All Signs Faces shall be Completely Reflecterized with Type "B" Reflective Sheeting.
- Mile Post Signs shall be in Accordance with State Standard Plan TE-16.

ORIGINAL PLAN	SURVEY PLOTTED BY	DATE
NOTE BOOK	DESIGNED BY	
No.	QUANTITIES BY	
	CHECKED BY	

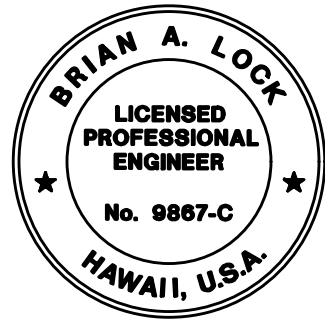

THIS WORK WAS PREPARED BY
ME OR UNDER MY SUPERVISION.
[Signature]
WILSON OKAMOTO CORPORATION
APRIL 30, 2026
LIC. EXP. DATE

STATE OF HAWAII
DEPARTMENT OF TRANSPORTATION
HIGHWAYS DIVISION
TRAFFIC SIGN
DETAILS
WAIMEA CANYON DRIVE /
KOKEE ROAD IMPROVEMENTS, PHASE 2B
MILE POST 4.6 TO MILE POST 11.5
Federal-Aid Project No. STP-0550(006)
Scale: 1" = 20' Date: July 2024


SHEET No. SP1 OF 2 SHEETS

DIST. NO.	STATE	FED. AID PROJ. NO.	FISCAL YEAR	SHEET NO.	TOTAL SHEETS
KAUA1	HAW.	STP-0550(006)	2024	151	325




Legend: Blue (Retroreflective)
Background: White (Retroreflective)

"Adopt A Highway" Sign
Not to Scale

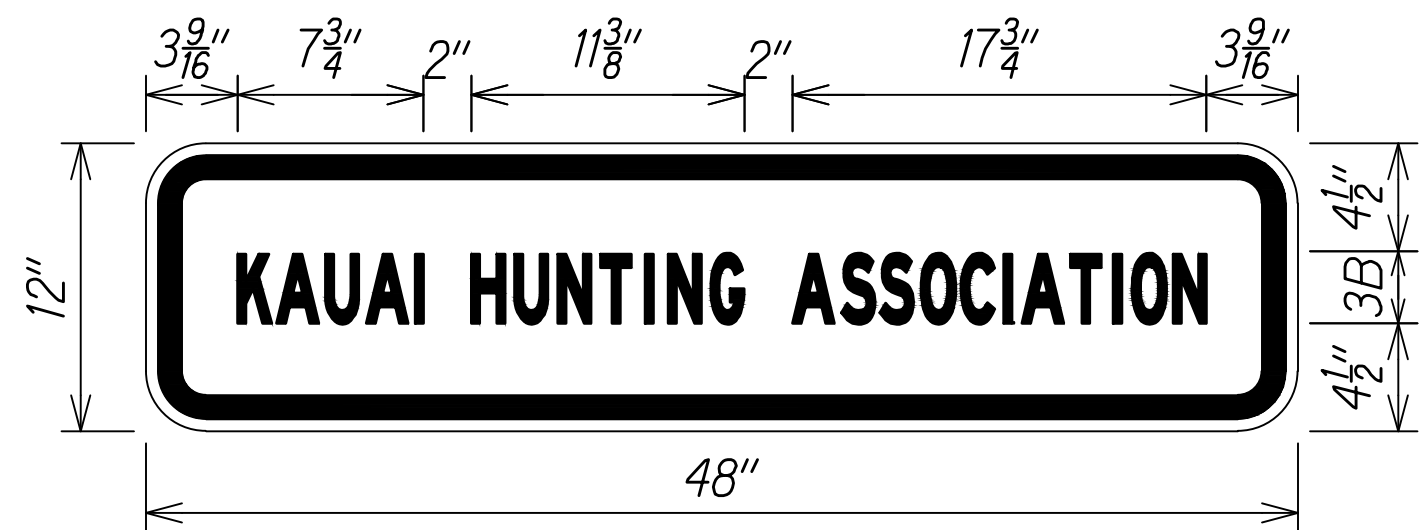

Legend: Blue (Retroreflective)
Background: White (Retroreflective)

Sponsor Sign
"Kauai Hunting Association"
Not to Scale

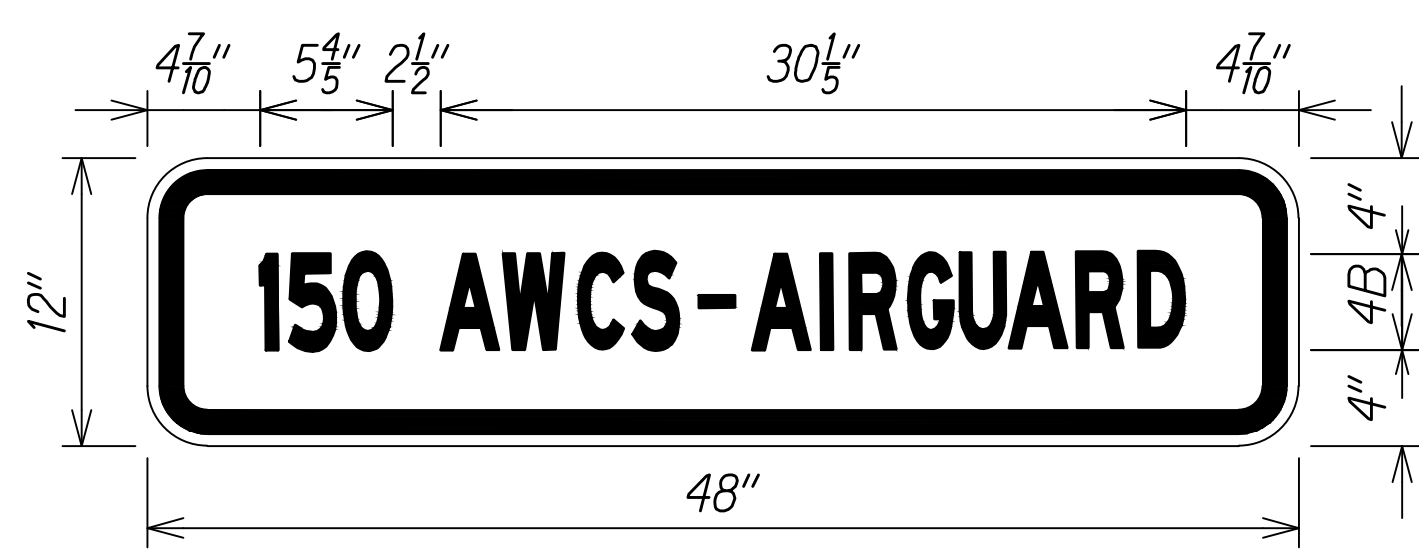


Legend: Blue (Retroreflective)
Background: White (Retroreflective)

Sponsor Sign
"150 ACWS – Air Guard"
Not to Scale


NOTES

- All Signs Faces shall be Completely Reflecterized with Type "B" Reflective Sheeting.
- Regulatory Signs shall be in Accordance with State Standard Plan TE-04.

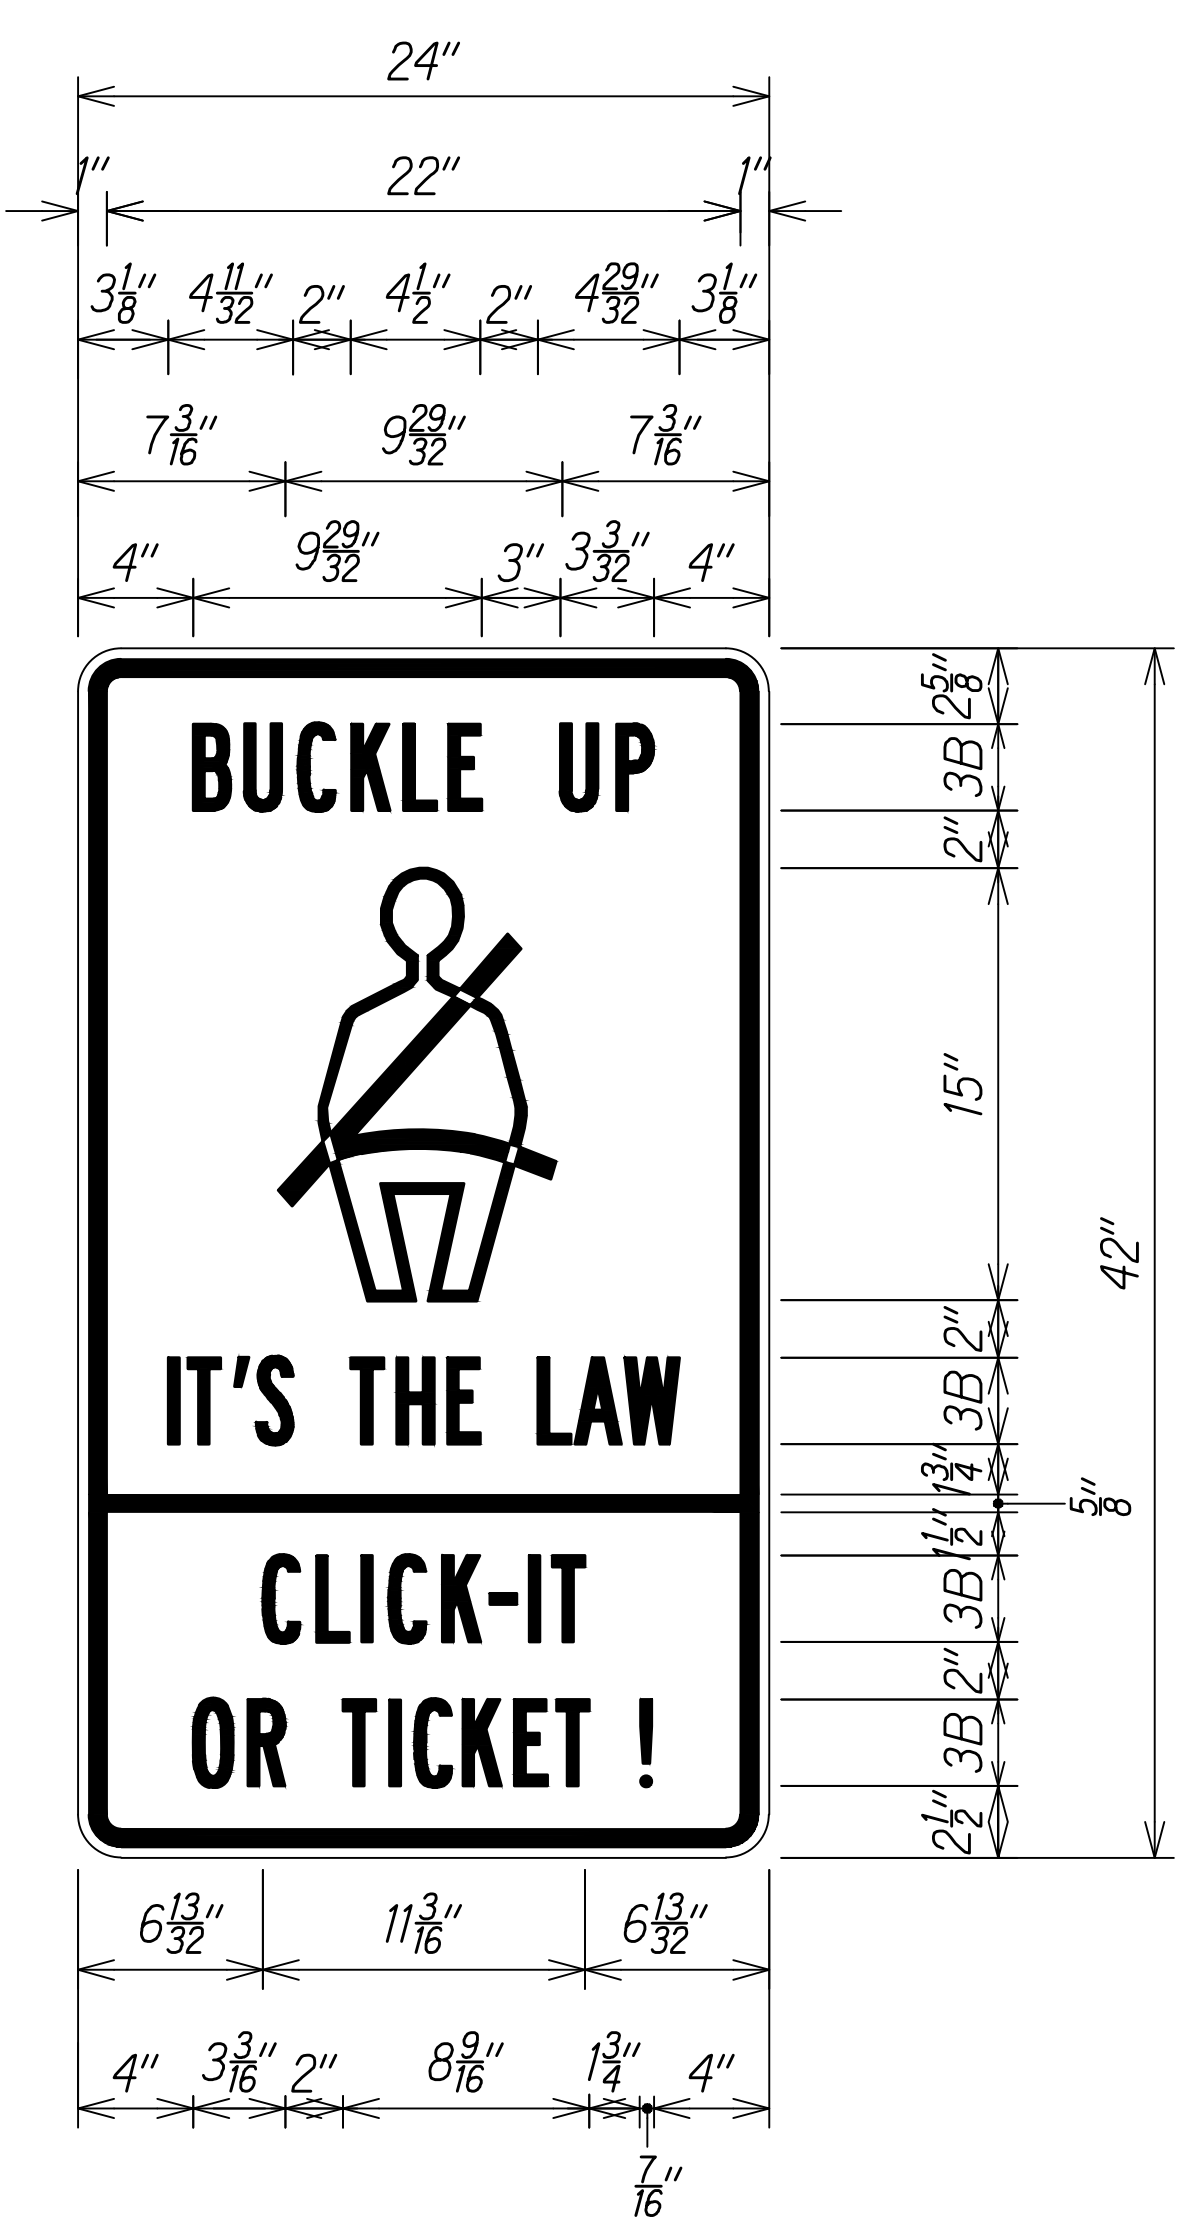

Legend: Black (Retroreflective)
Background: White (Retroreflective)


"Buckle Up, It's The Law" Sign
Not to Scale

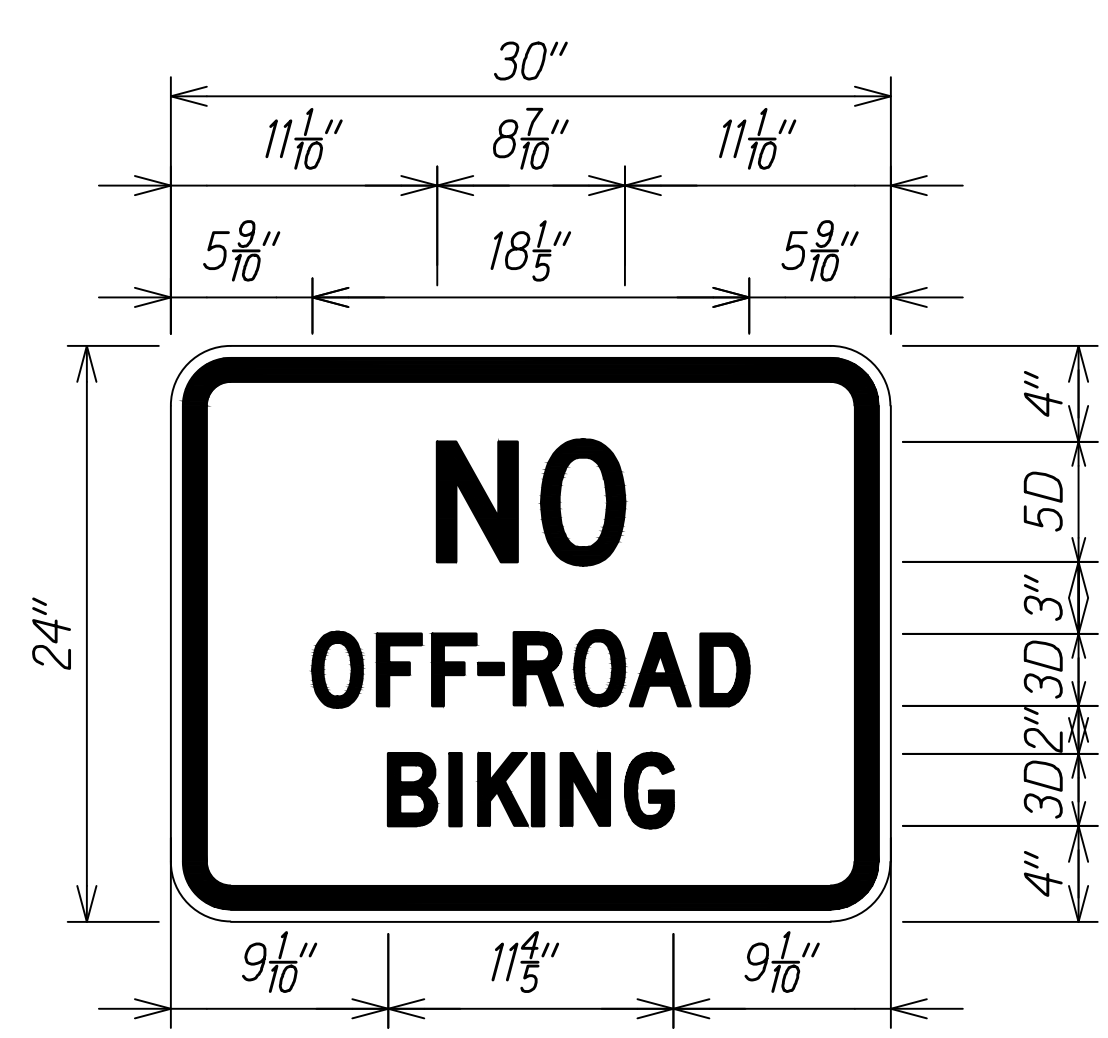

Legend: Black
Background: White (Retroreflective)

"No Off-Road Biking" Sign
Not to Scale

ORIGINAL PLAN	SURVEY PLOTTED BY	DATE
NOTE BOOK	DESIGNED BY	
	QUANTITIES BY	
	CHECKED BY	

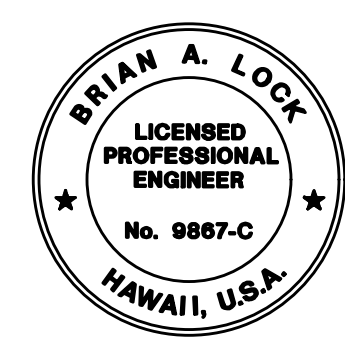

THIS WORK WAS PREPARED BY
ME OR UNDER MY SUPERVISION.
[Signature]
WILSON OKAMOTO CORPORATION
APRIL 30, 2024
LIC. EXP. DATE

STATE OF HAWAII
DEPARTMENT OF TRANSPORTATION
HIGHWAYS DIVISION
**TRAFFIC SIGN
DETAILS**
WAIMEA CANYON DRIVE /
KOEKE ROAD IMPROVEMENTS, PHASE 2B
MILE POST 4.6 TO MILE POST 11.5
Federal-Aid Project No. STP-0550(006)
Scale: 1" = 20' Date: July 2024