



FED. ROAD DIST. NO.	STATE	FEDERAL AID PROJ. NO.	FISCAL YEAR	SHEET NO.	TOTAL SHEETS
HAWAII	HAW.	ER-19(001)	2018	25	28

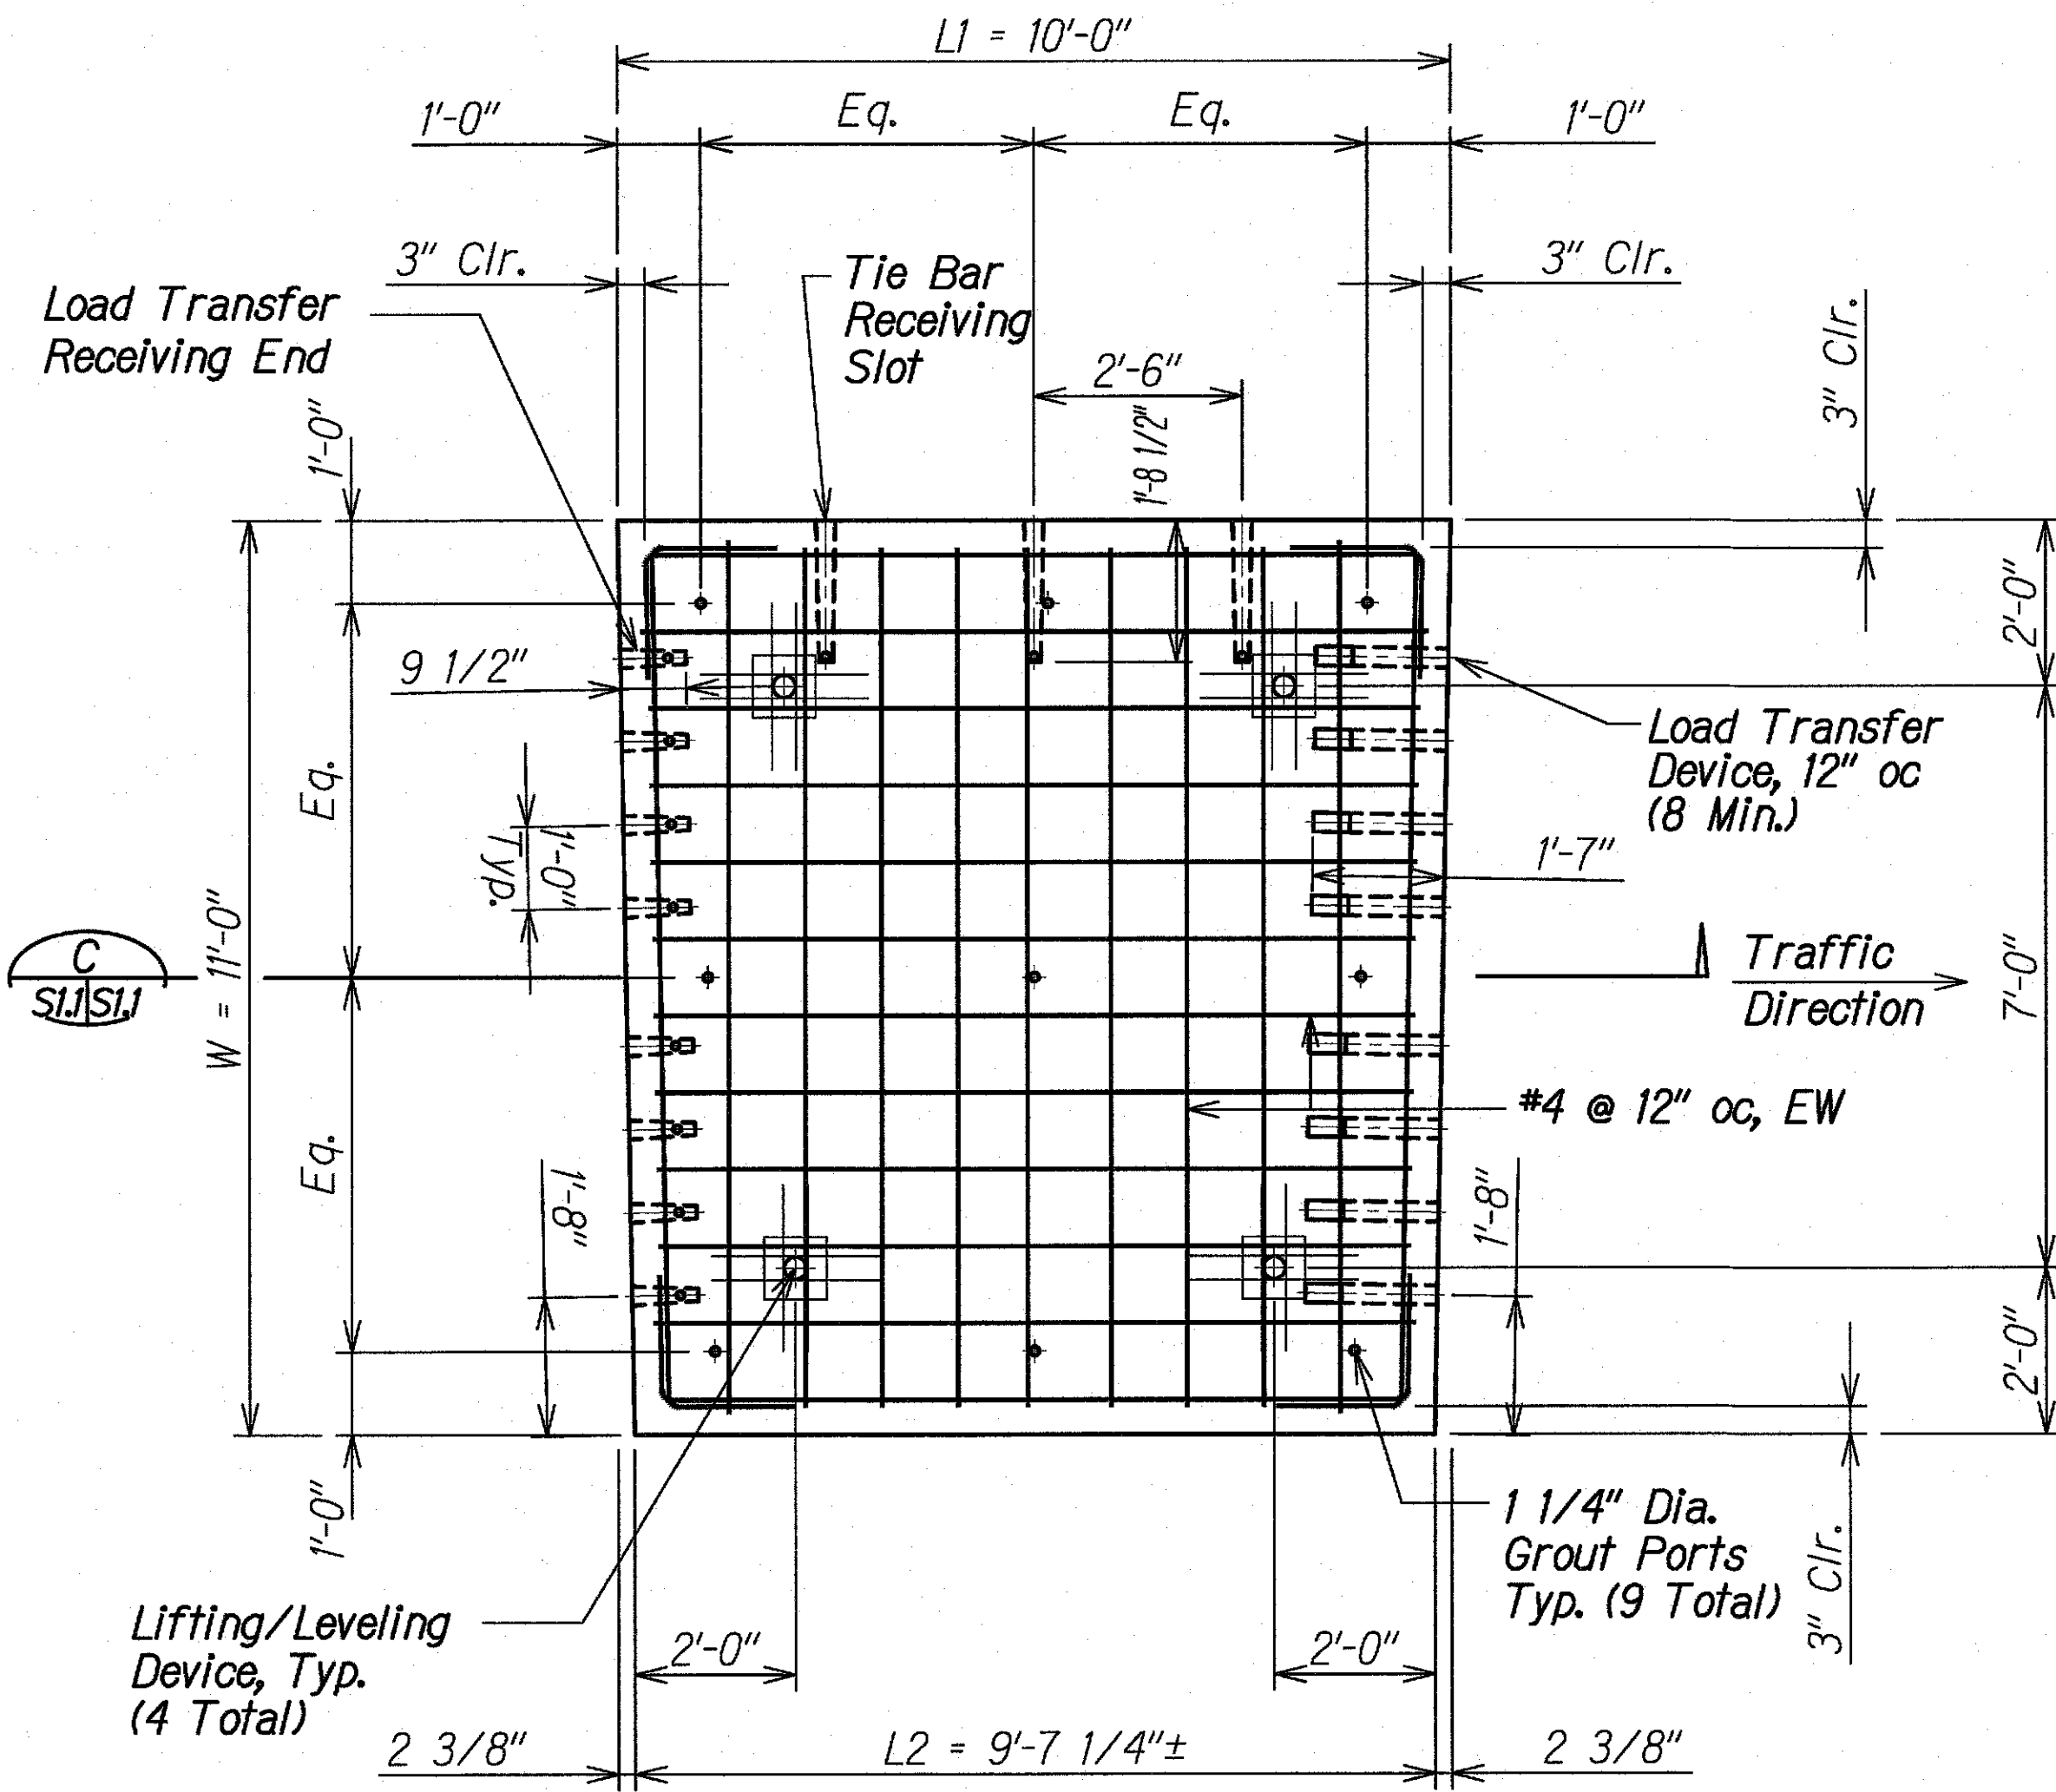


REBAR MAT (TYPE 1 PANEL) A
Scale: 1/2" = 1'-0"

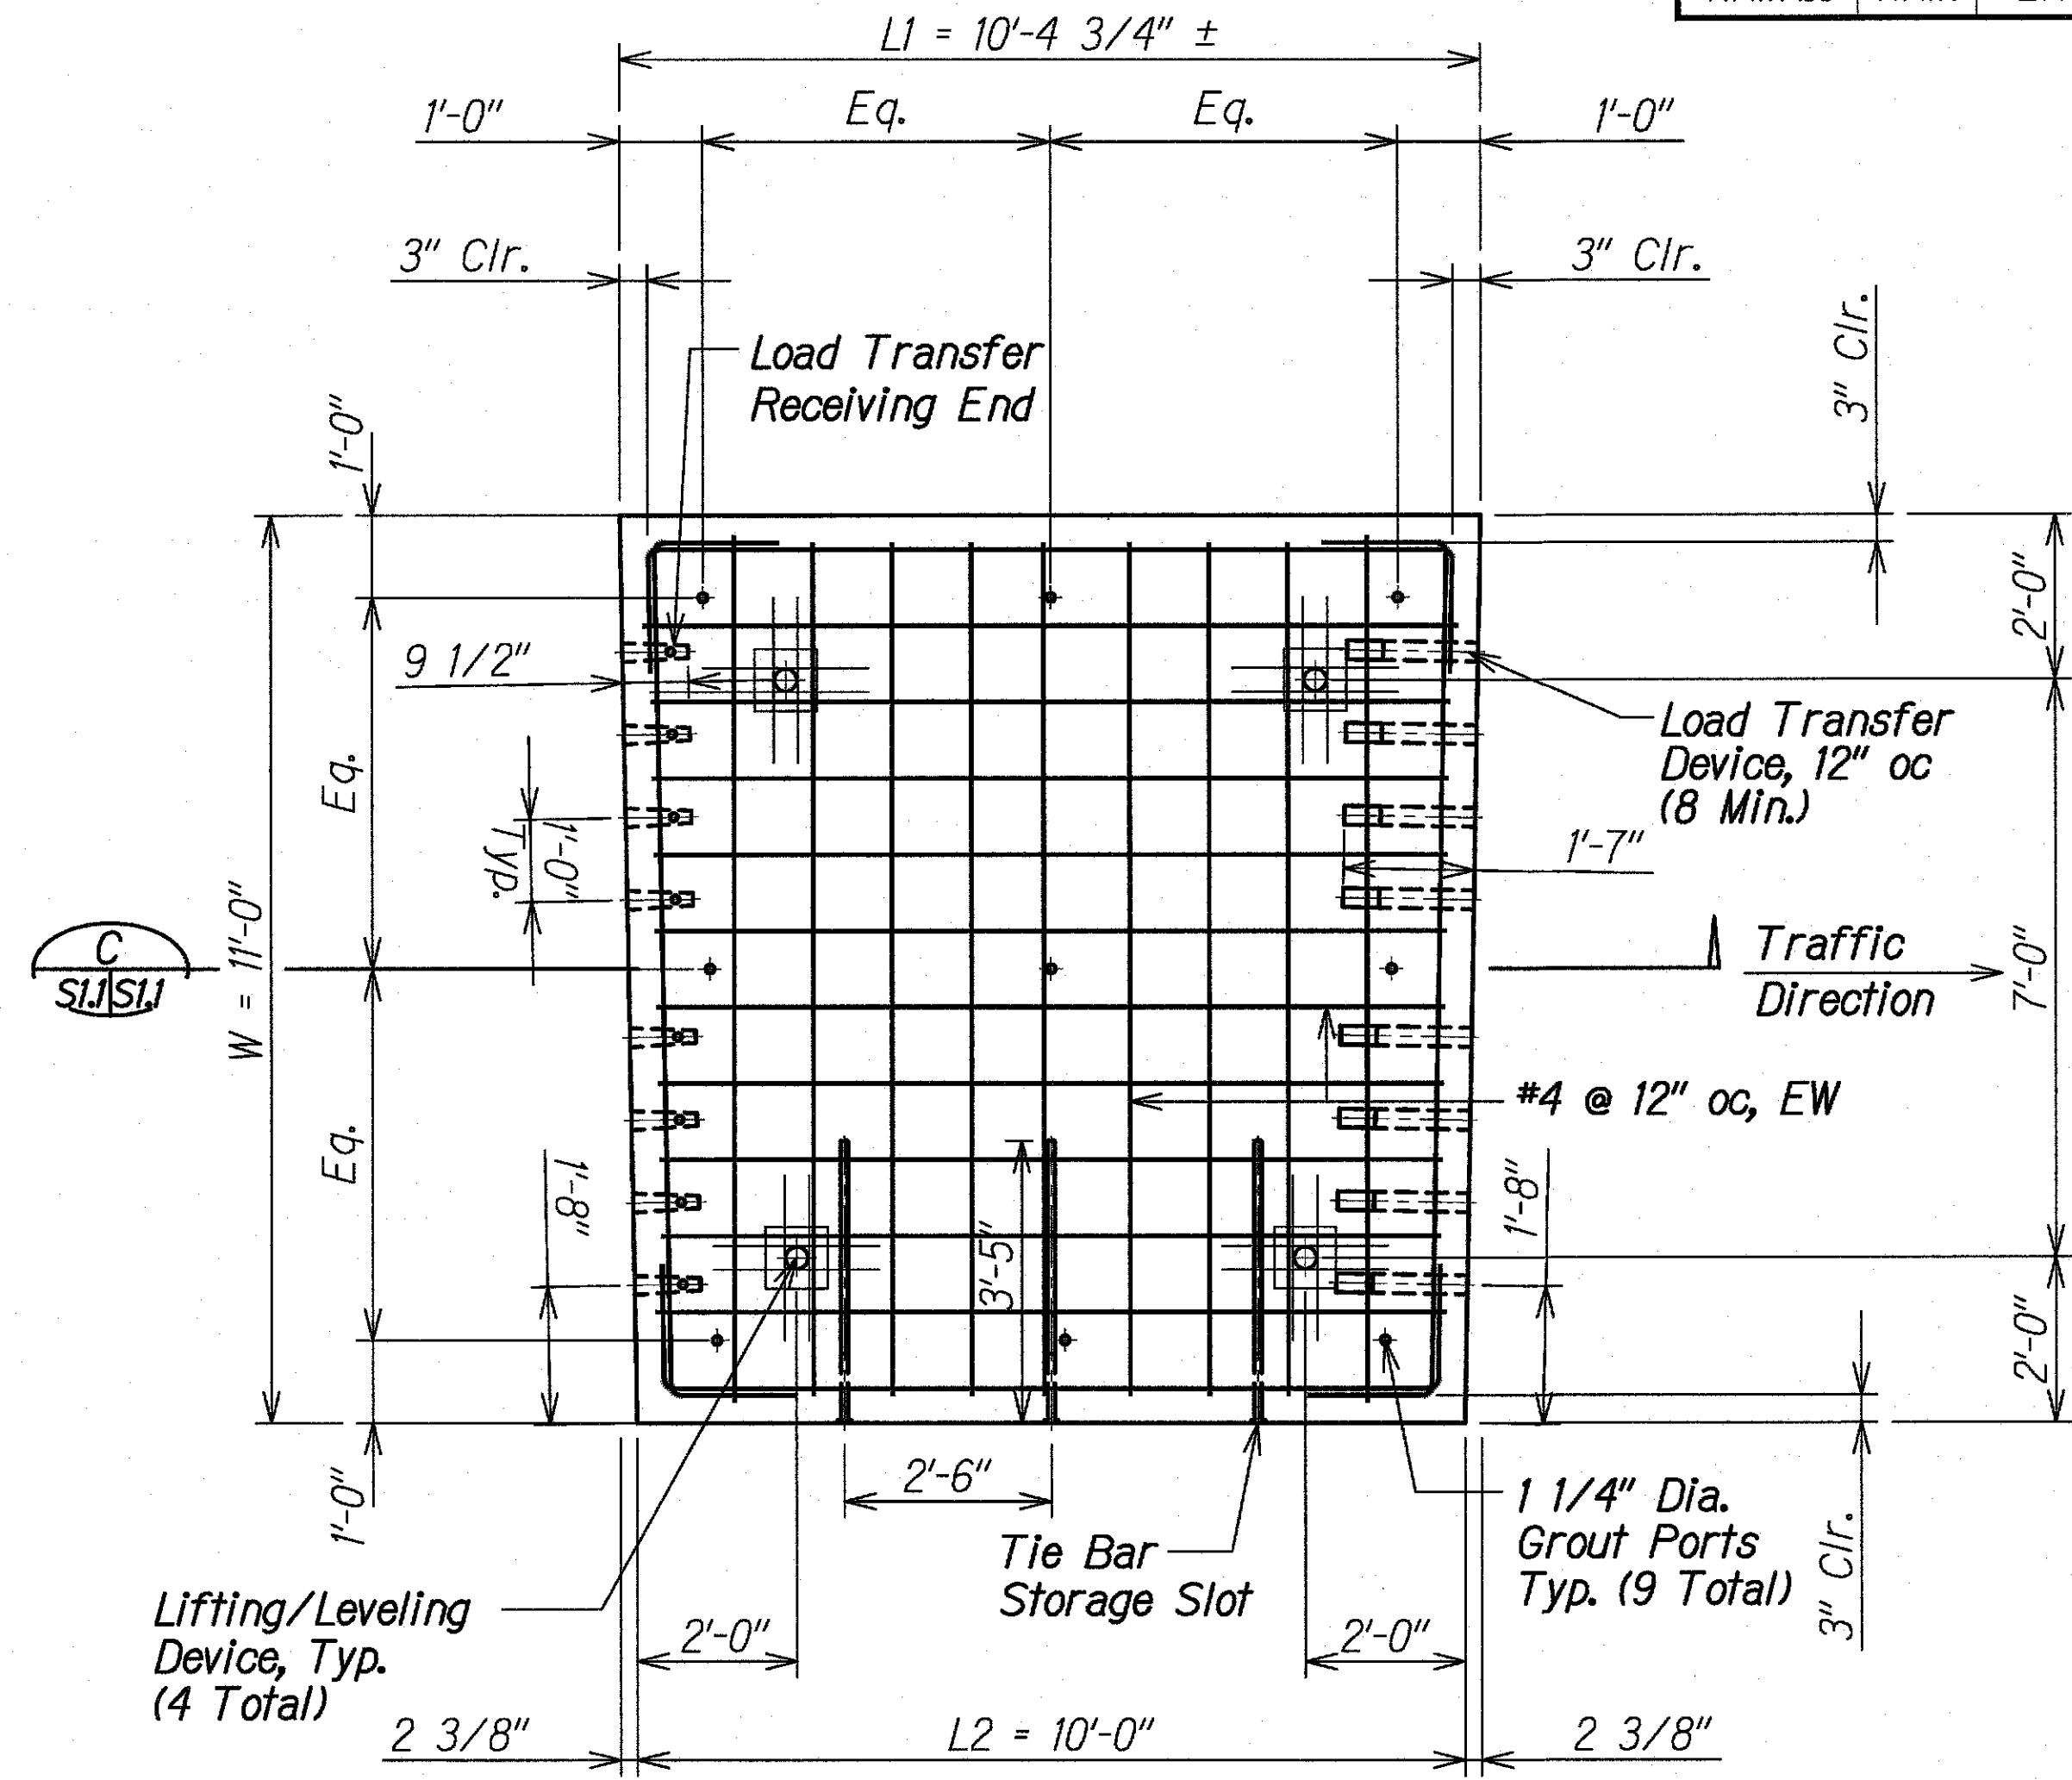

REBAR MAT (TYPE 2 PANEL) B
Scale: 1/2" = 1'-0"

- Notes:**
- 1 1/4" Diameter x 1'-6" Long, Epoxy Coated Smooth dowel bars shall be used.
 - #5 x 3'-4" Long, Epoxy Coated Tiel bars shall be used.
 - For dowel bar placement detail see sheet SI.2.
 - For grout port details and joint details, see sheet SI.2.
 - Adjust reinforcement bars to accommodate dowel bars and dowel bar slots.

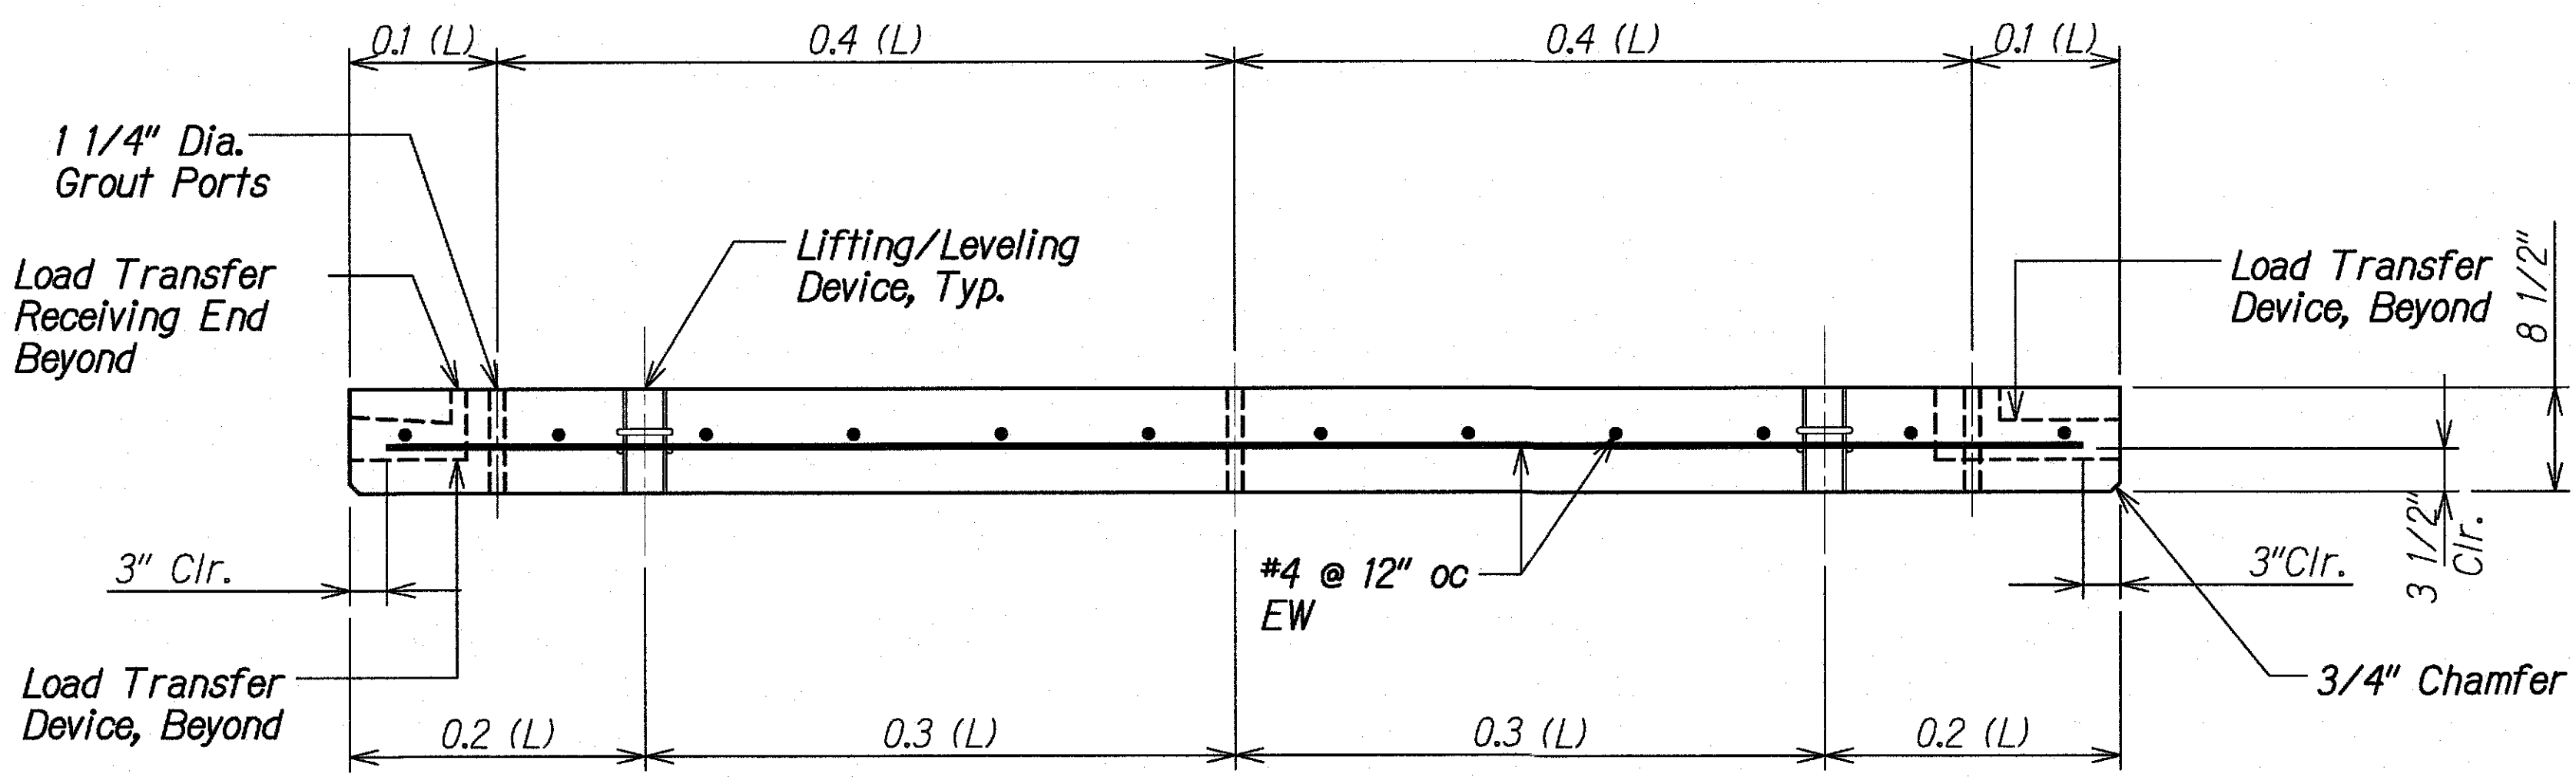

PRECAST CONCRETE PANEL (JPCP) C
Scale: 1" = 1'-0"

STATE OF HAWAII
DEPARTMENT OF TRANSPORTATION
HIGHWAYS DIVISION

**TYPICAL JPCP
PRECAST PANEL DETAILS**

KAUAI EMERGENCY FLOOD REPAIRS & CLEANUP
At Various Locations April 2018, Rte. 560
Proj. No. ER-19(001)

Scale: As Noted Date: Oct. 2018

SHEET No. **SIJ** OF 3 SHEETS