

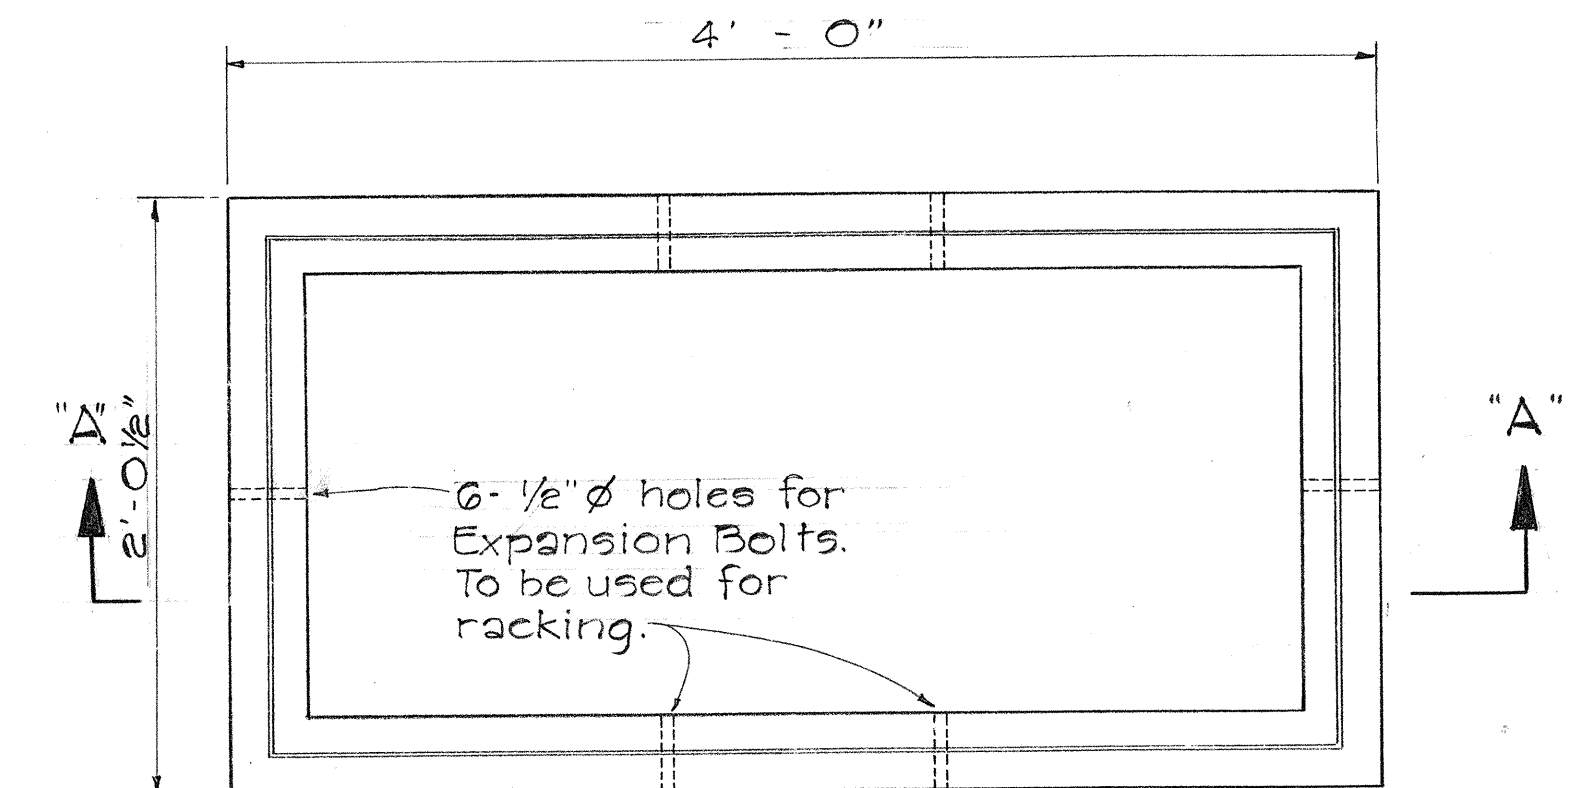
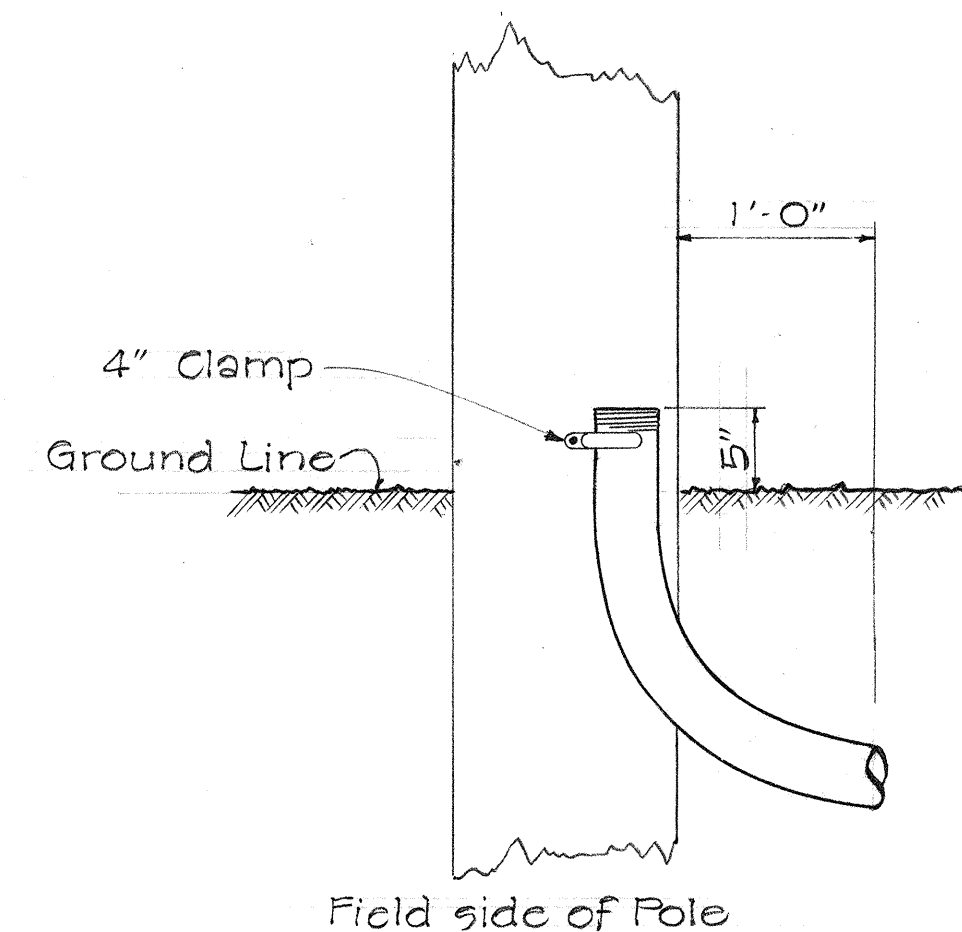
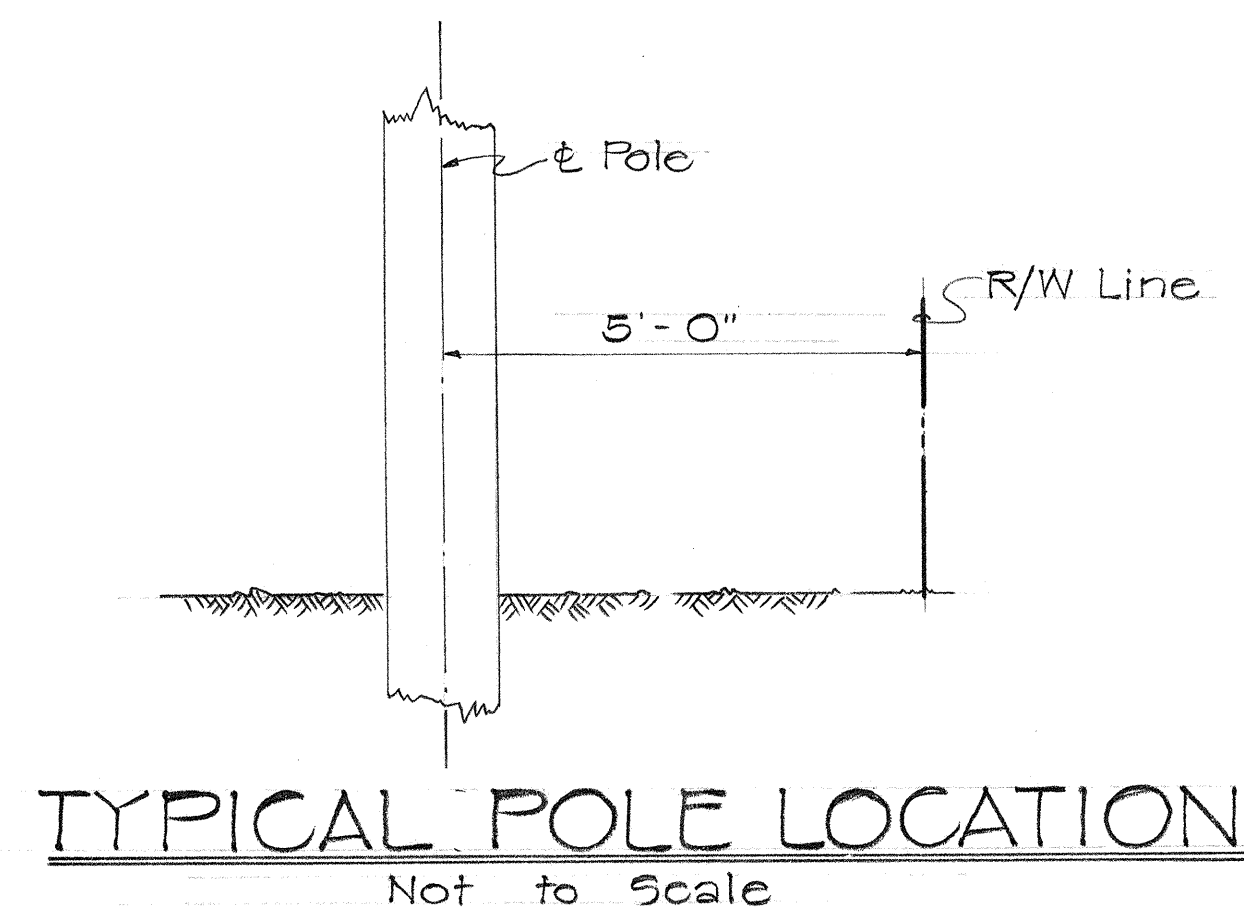
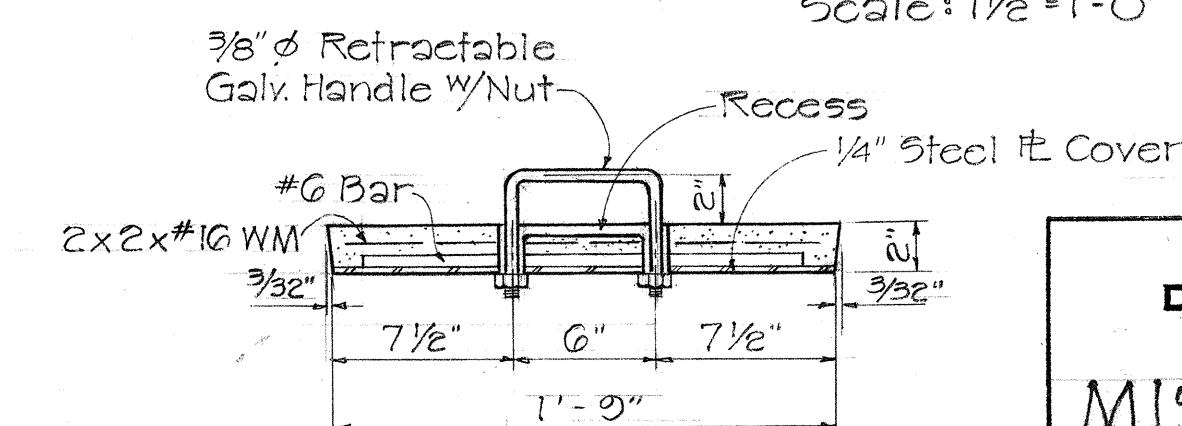
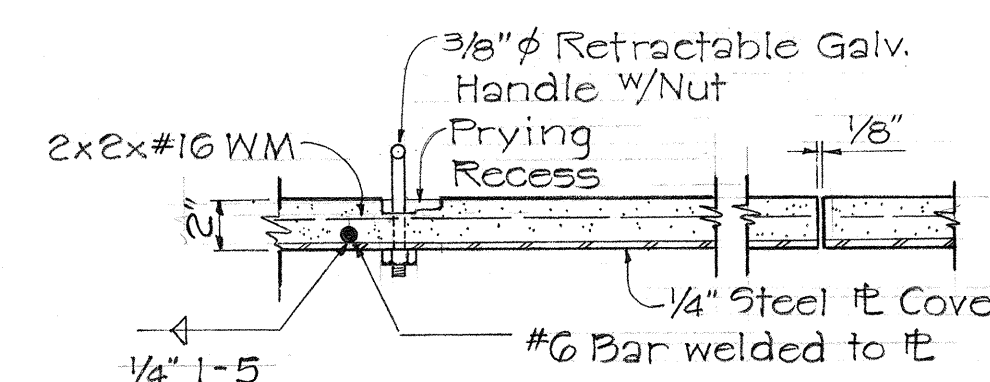


FED. ROAD DIST. NO.	STATE	FED. AID PROJ. NO.	FISCAL YEAR	SHEET NO.	TOTAL SHEETS
HAWAII	HAW.	5-0560(1) UNIT 2	1966	12	43

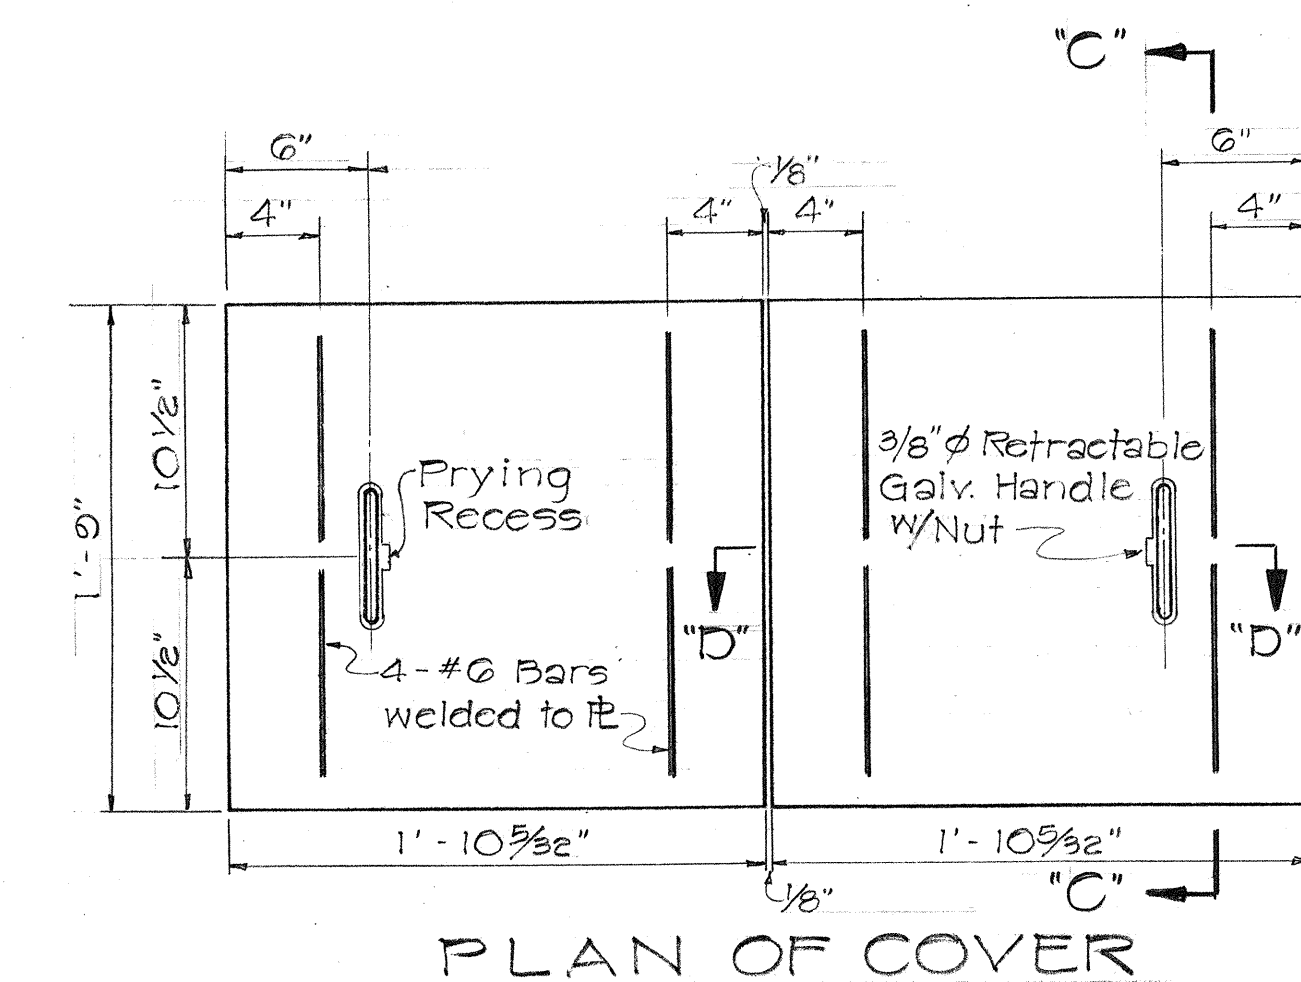

NOTE:
Contractor shall place #12 fish wire in ducts throughout its entire length with protrusions of 1 foot in Pull Boxes at each end.

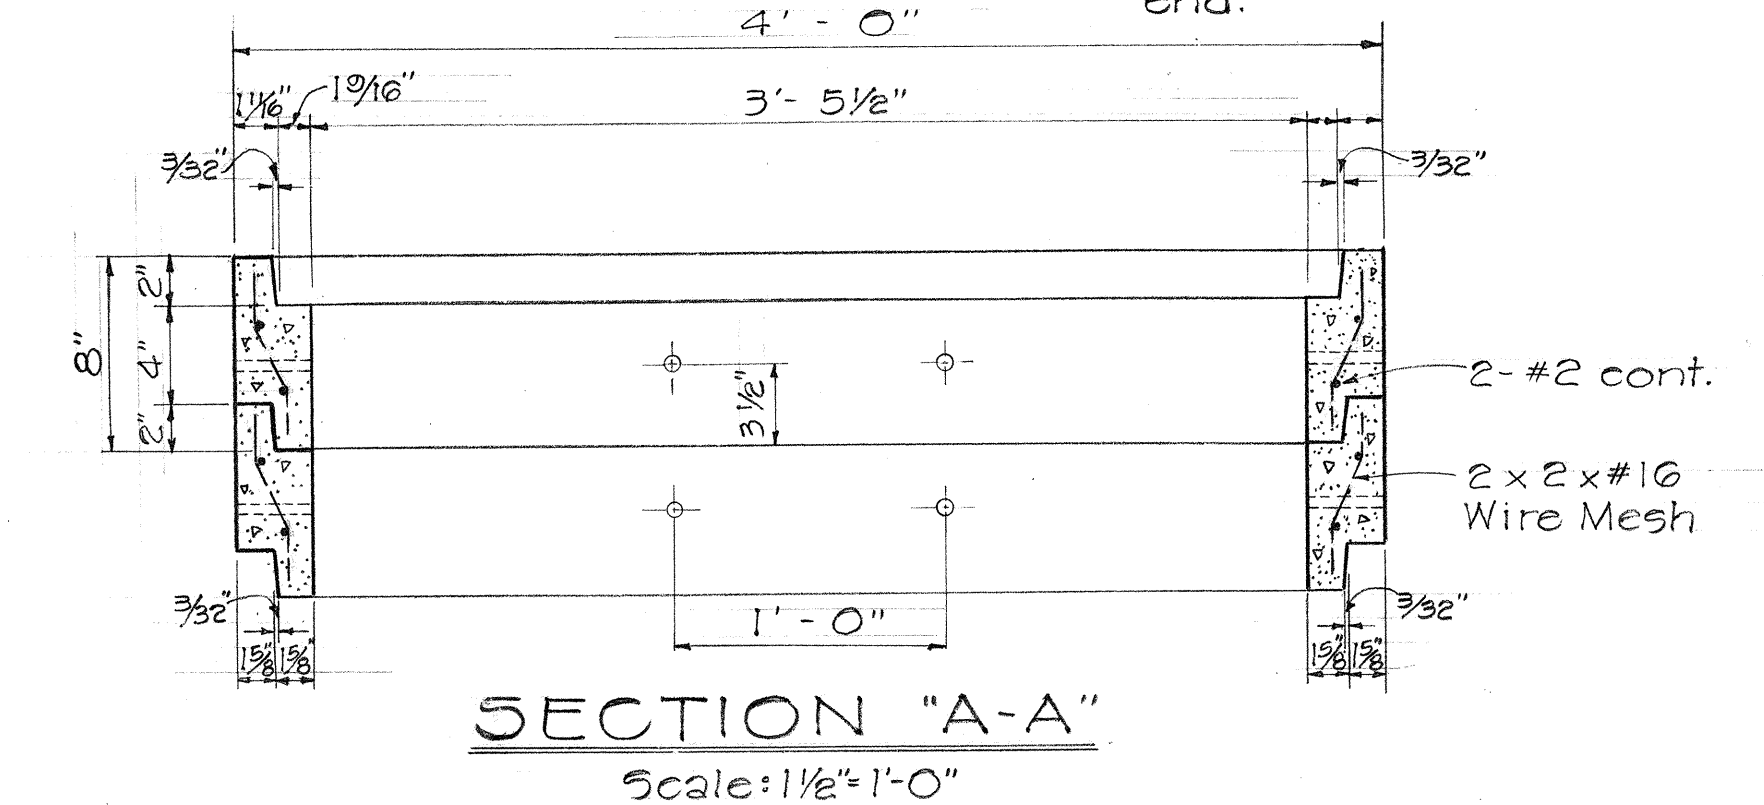

APPROVED:
J. M. Quill 12-8-66
OUTSIDE PLANT ENGR. H.T. CO., LTD. DATE

STATE OF HAWAII
DEPARTMENT OF TRANSPORTATION
HIGHWAYS DIVISION
MISCELLANEOUS DETAIL
TELEPHONE
KAUAI BELT RD.
LUMAHAI BRIDGE & APPROACHES
PROJ. NO. 5-0560(1) UNIT 2
Scale: As Noted Nov. 1966
SHEET No. 1 OF 1 SHEETS

LARGE PULLBOX NO 435 TA