
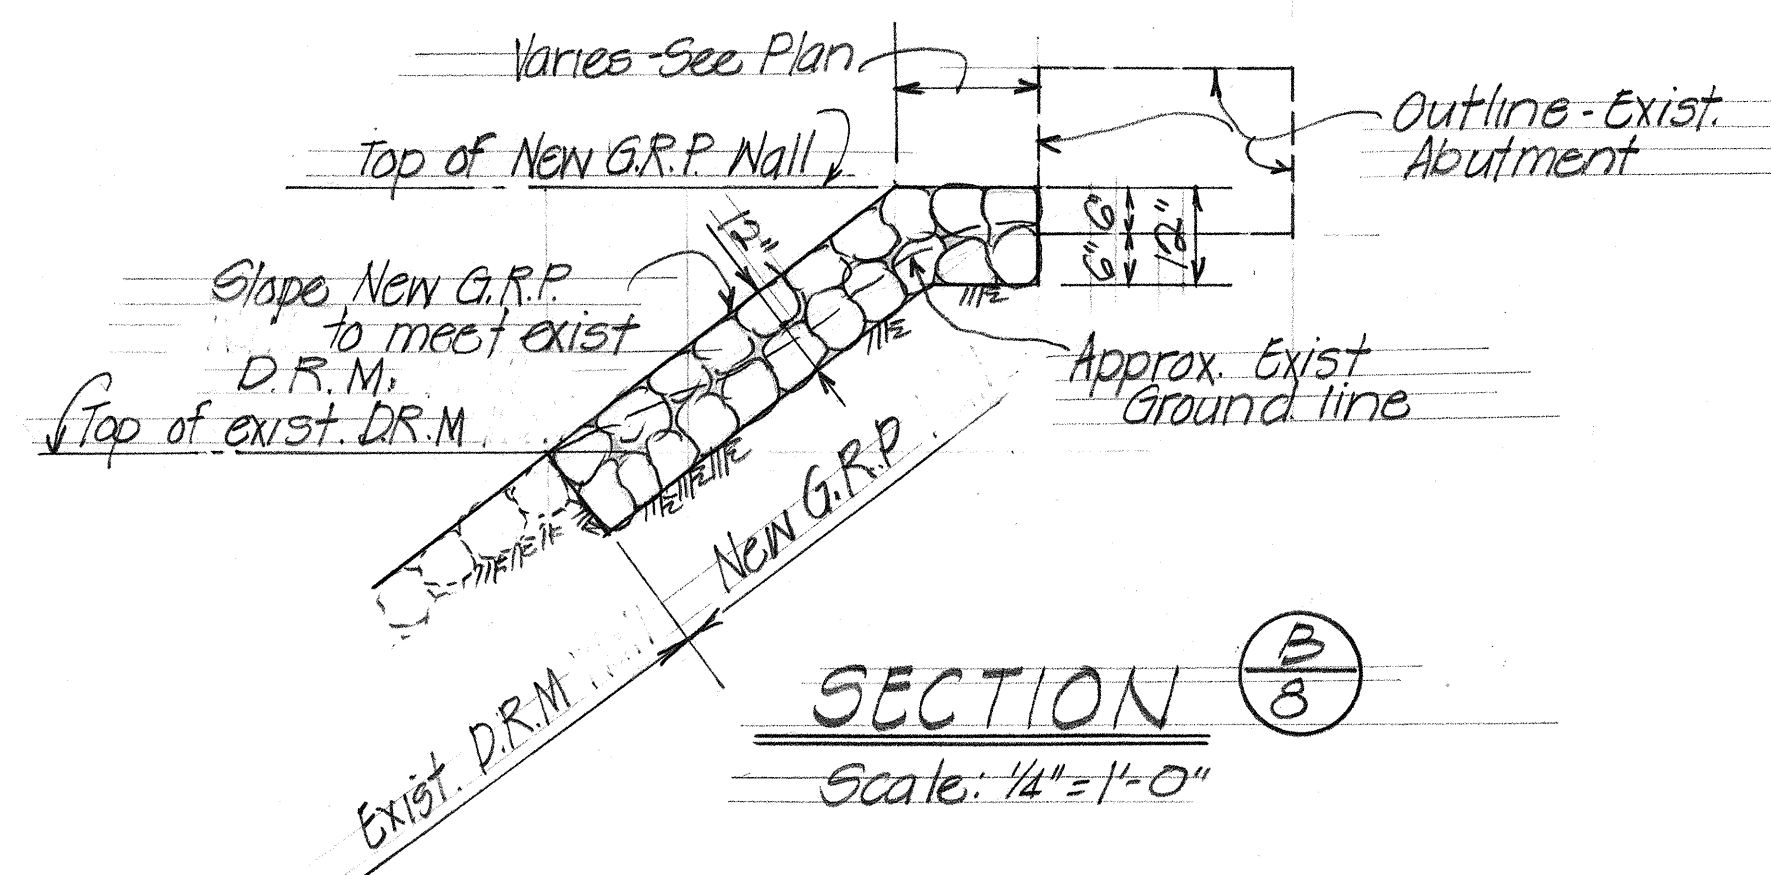
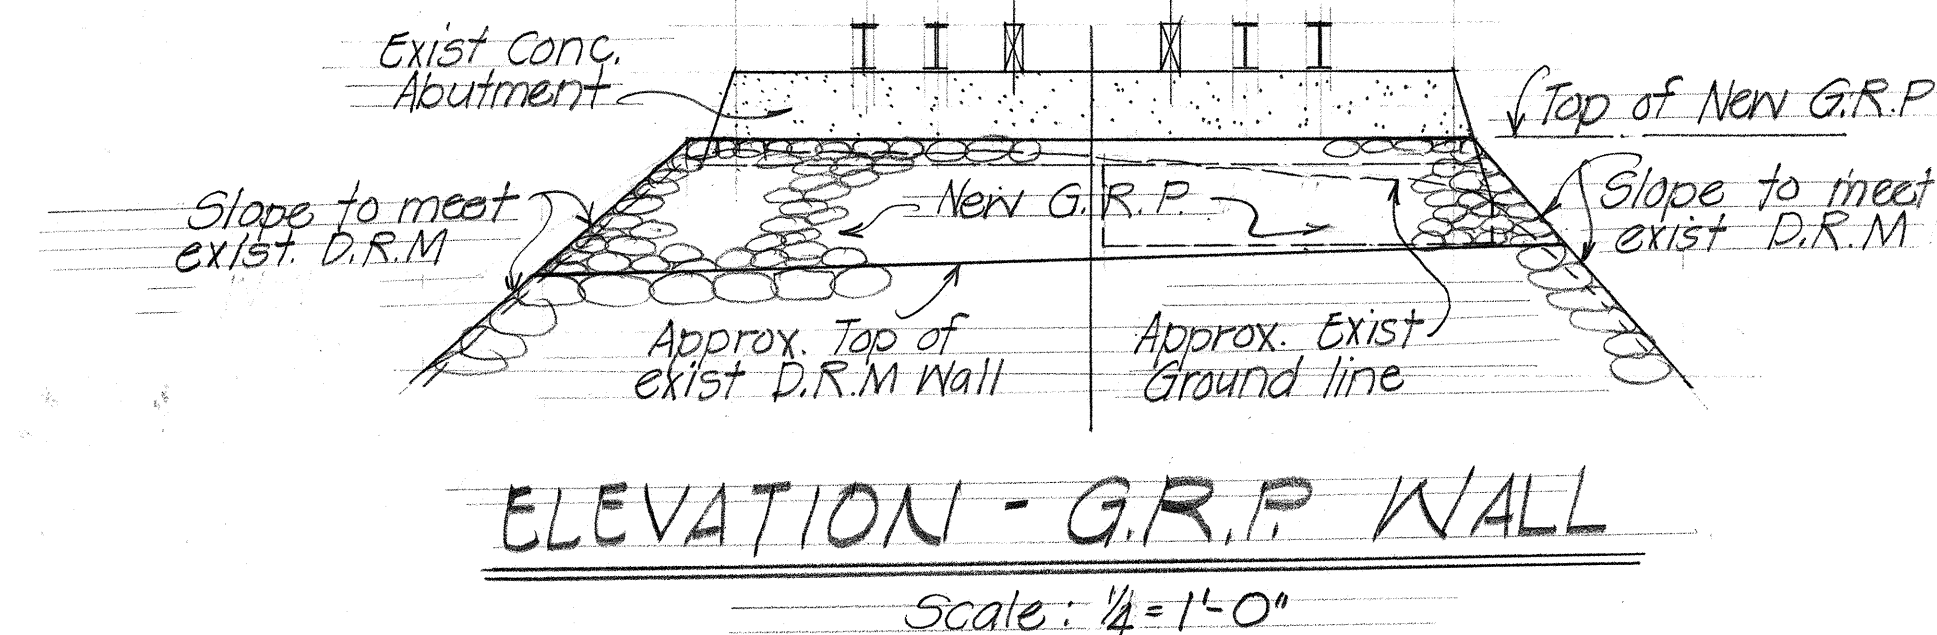
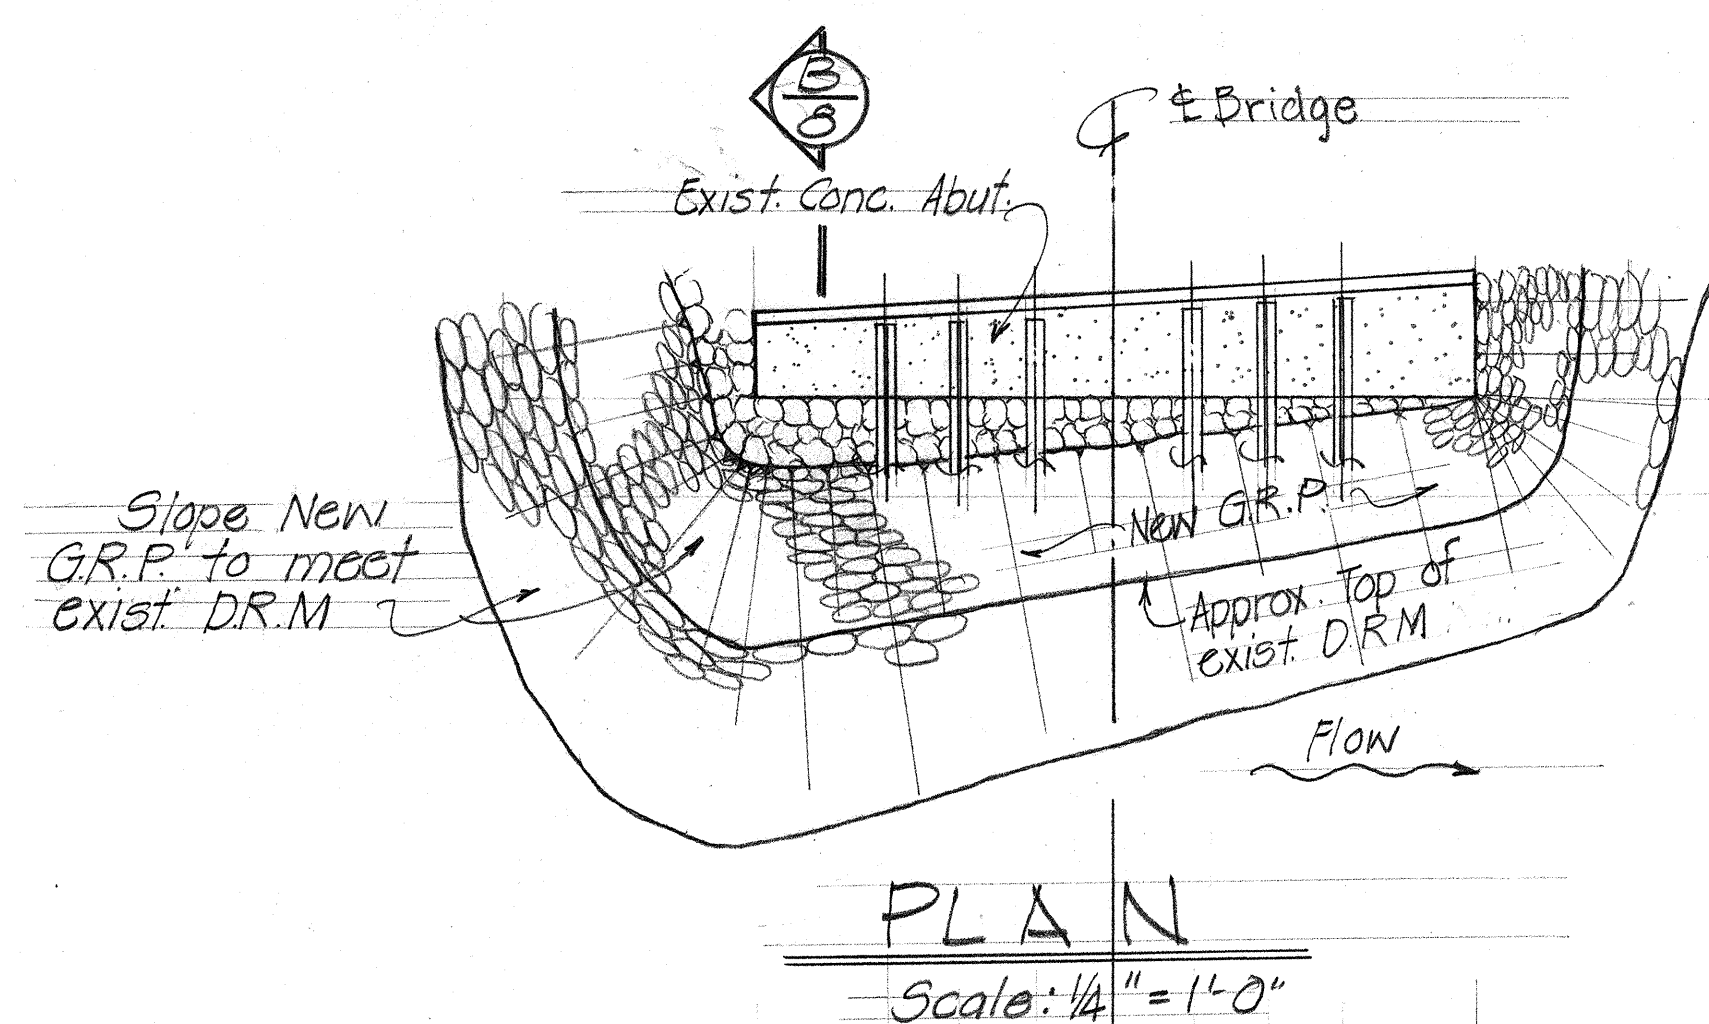


FED. ROAD DIST. NO.	STATE	PROJ. NO.	FISCAL YEAR	SHEET NO.	TOTAL SHEETS
HAWAII	HAW.	BD-63-381	1969	8	8
Unit 1					

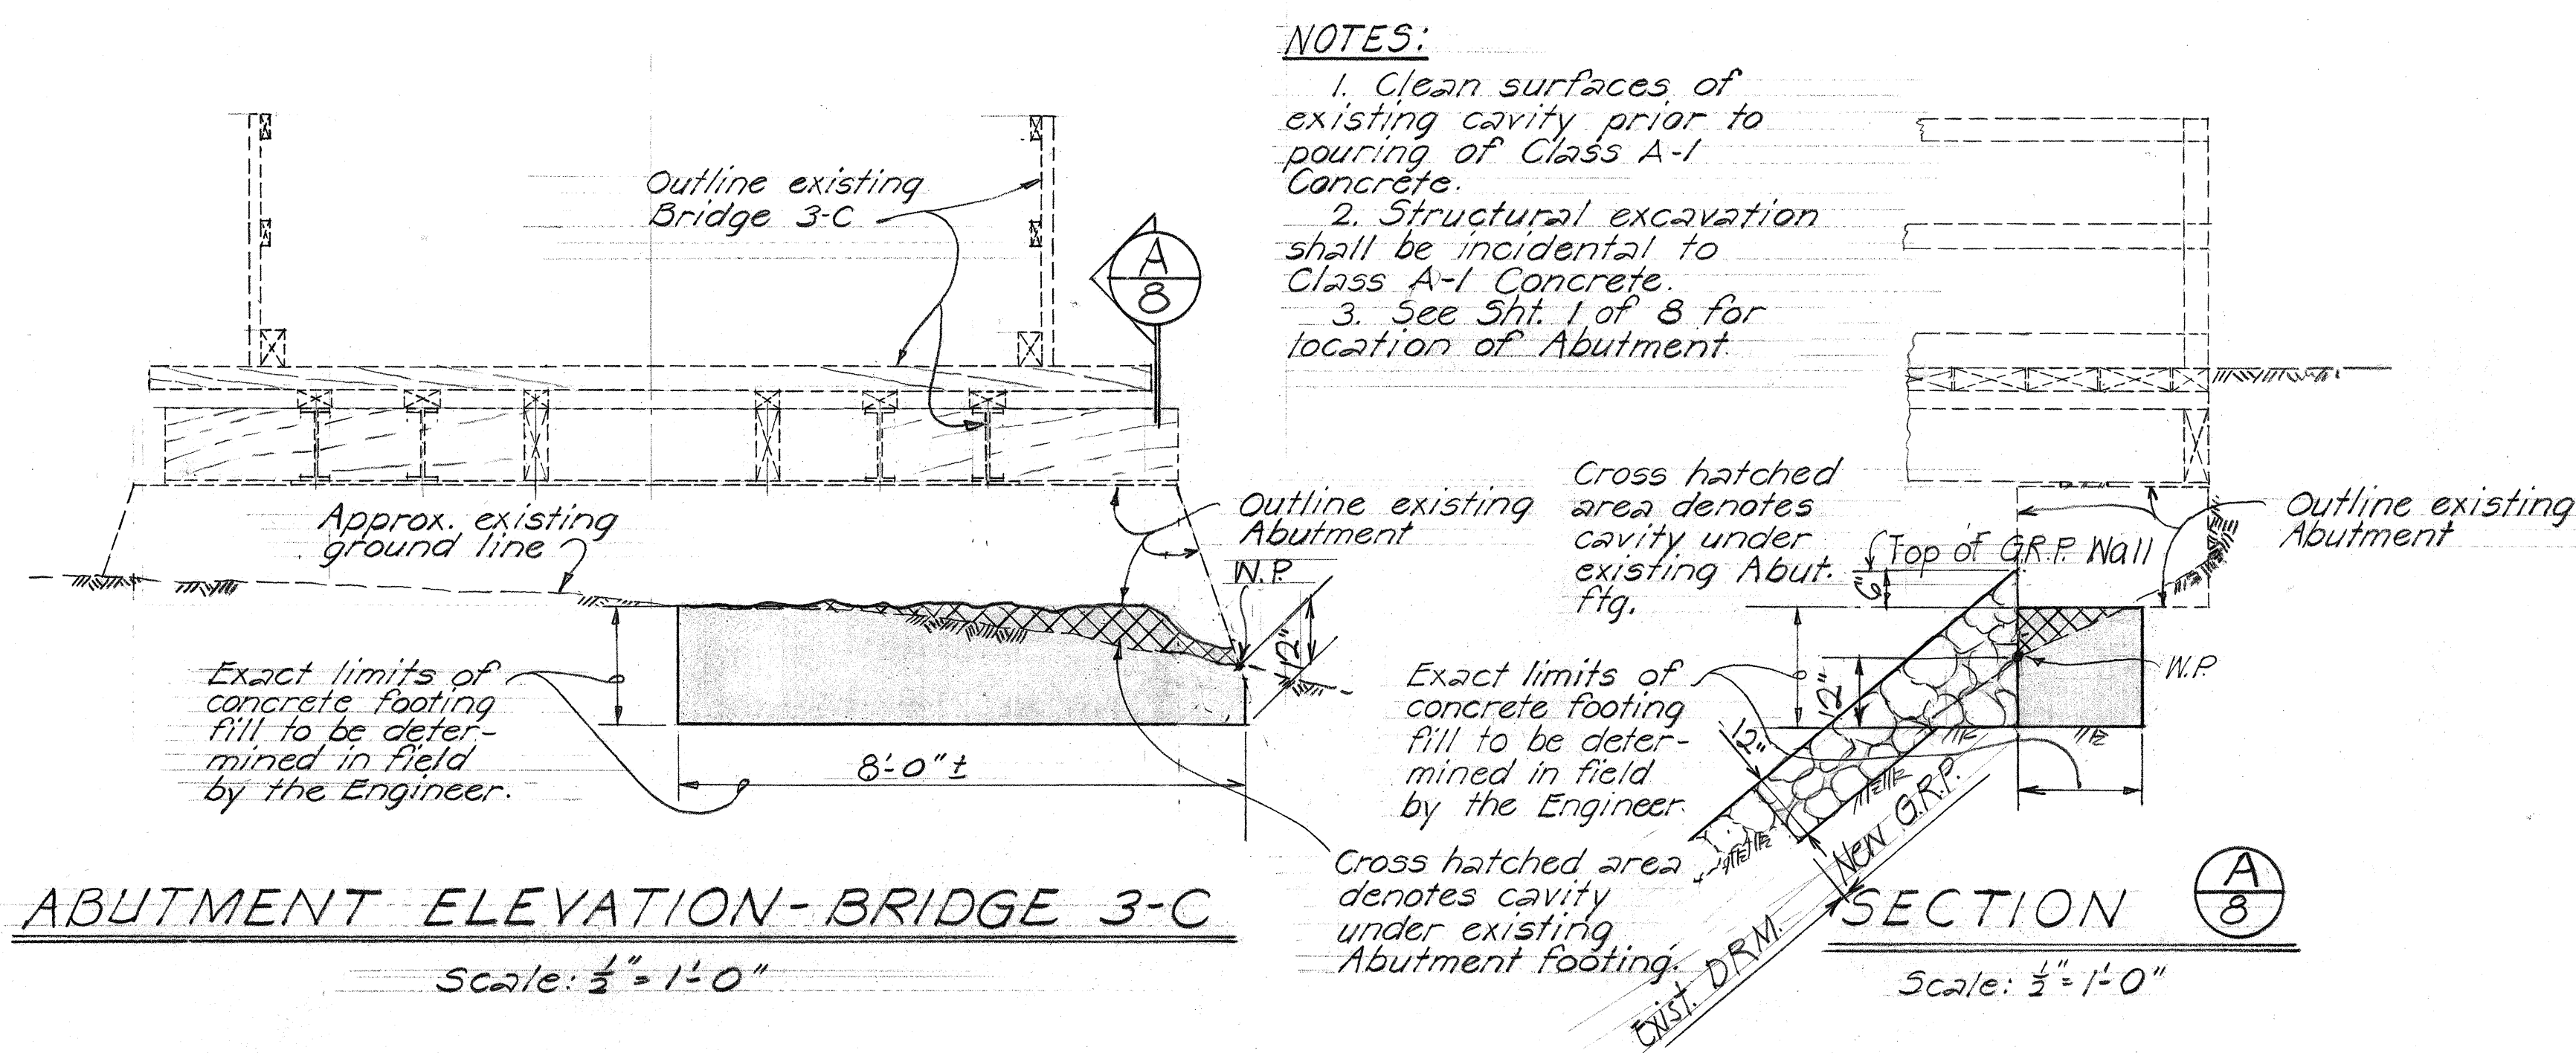

NOTE:
No superstructure improvement required for Bridge No 3-C. (Abutment improvement only.)

STATE OF HAWAII
DEPARTMENT OF TRANSPORTATION
HIGHWAYS DIVISION

BRIDGE IMPROVEMENT
WAINIHA BRIDGE No 3-C

Proj No BD-63-381, U-1 Oct. 1968
SHEET No. 8 OF 8 SHEETS

DATE	10/1/68
SURVEY PLOTTED BY	W. J. J.
DRAWN BY	W. J. J.
DESIGNED BY	W. J. J.
QUANTITIES BY	W. J. J.
CHECKED BY	W. J. J.
ORIGINAL PLAN	
NOTE BOOK	
No.	