
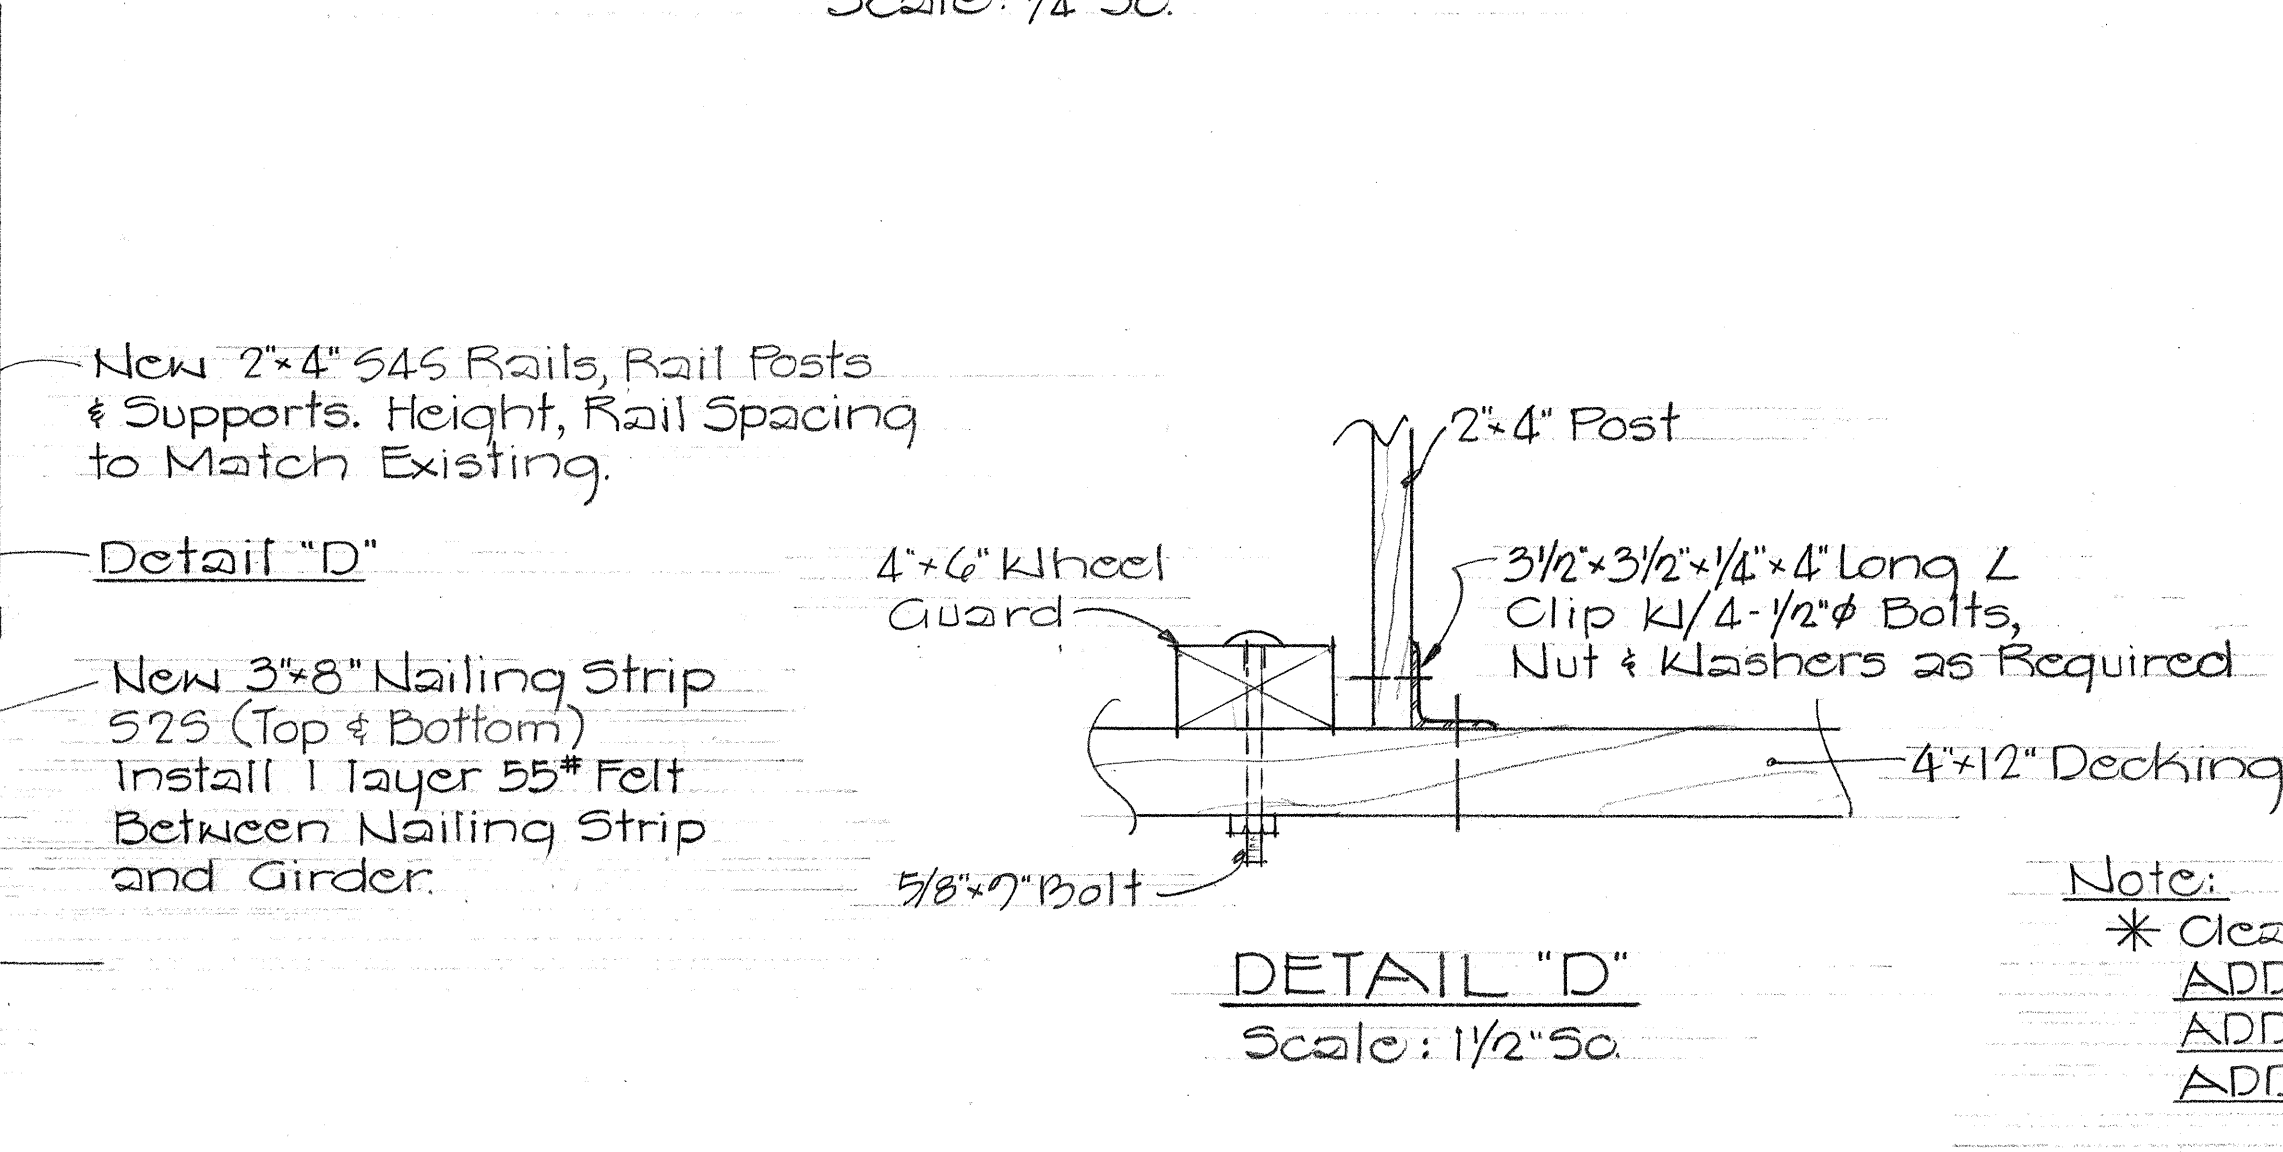
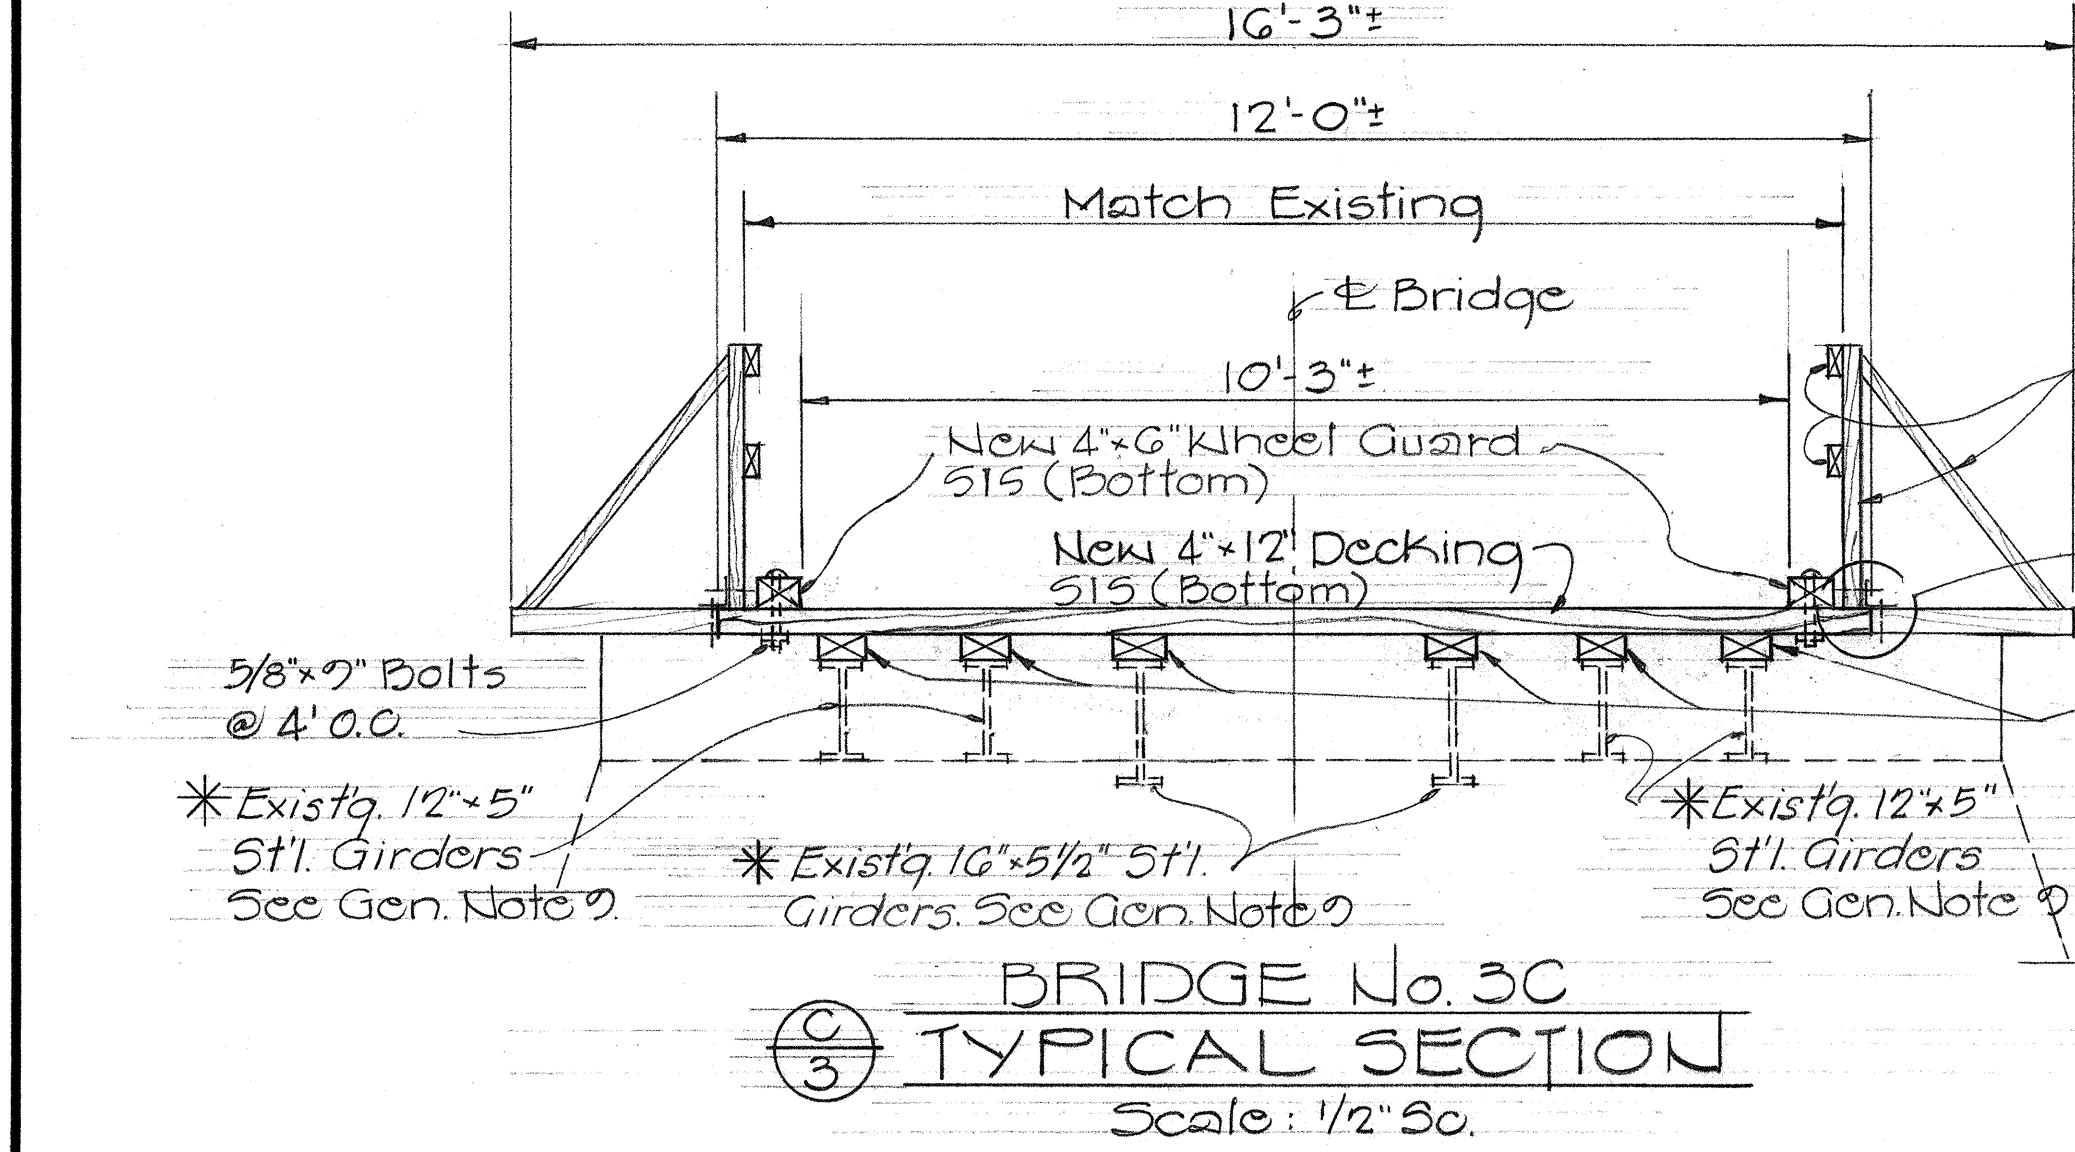
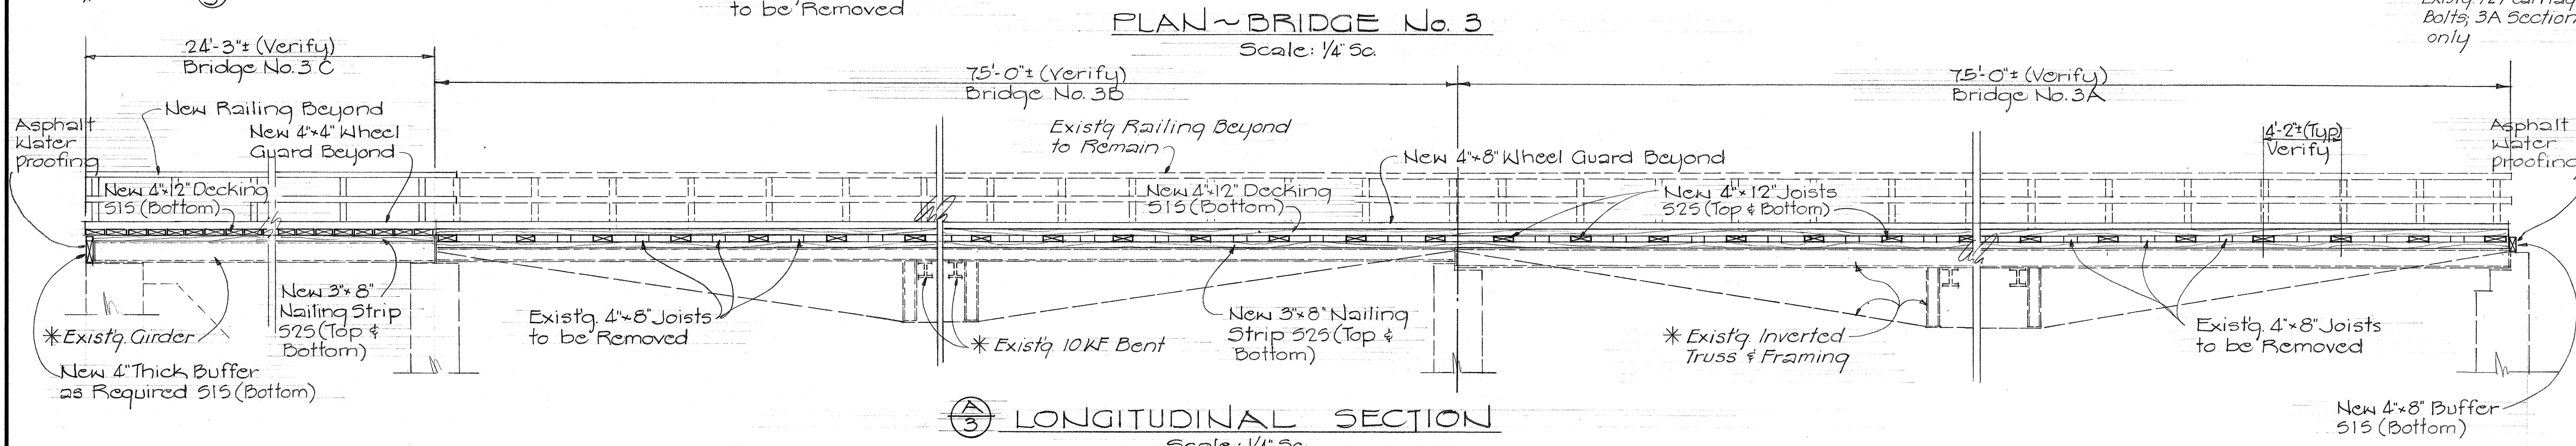


| DIST. NO. | STATE | PROJ. NO. | FISCAL YEAR | SHEET NO. | TOTAL SHEETS |
|-----------|-------|-----------|-------------|-----------|--------------|
| HAWAII    | HAW.  | 5GD-02-73 | 1973        | 3         | 4            |

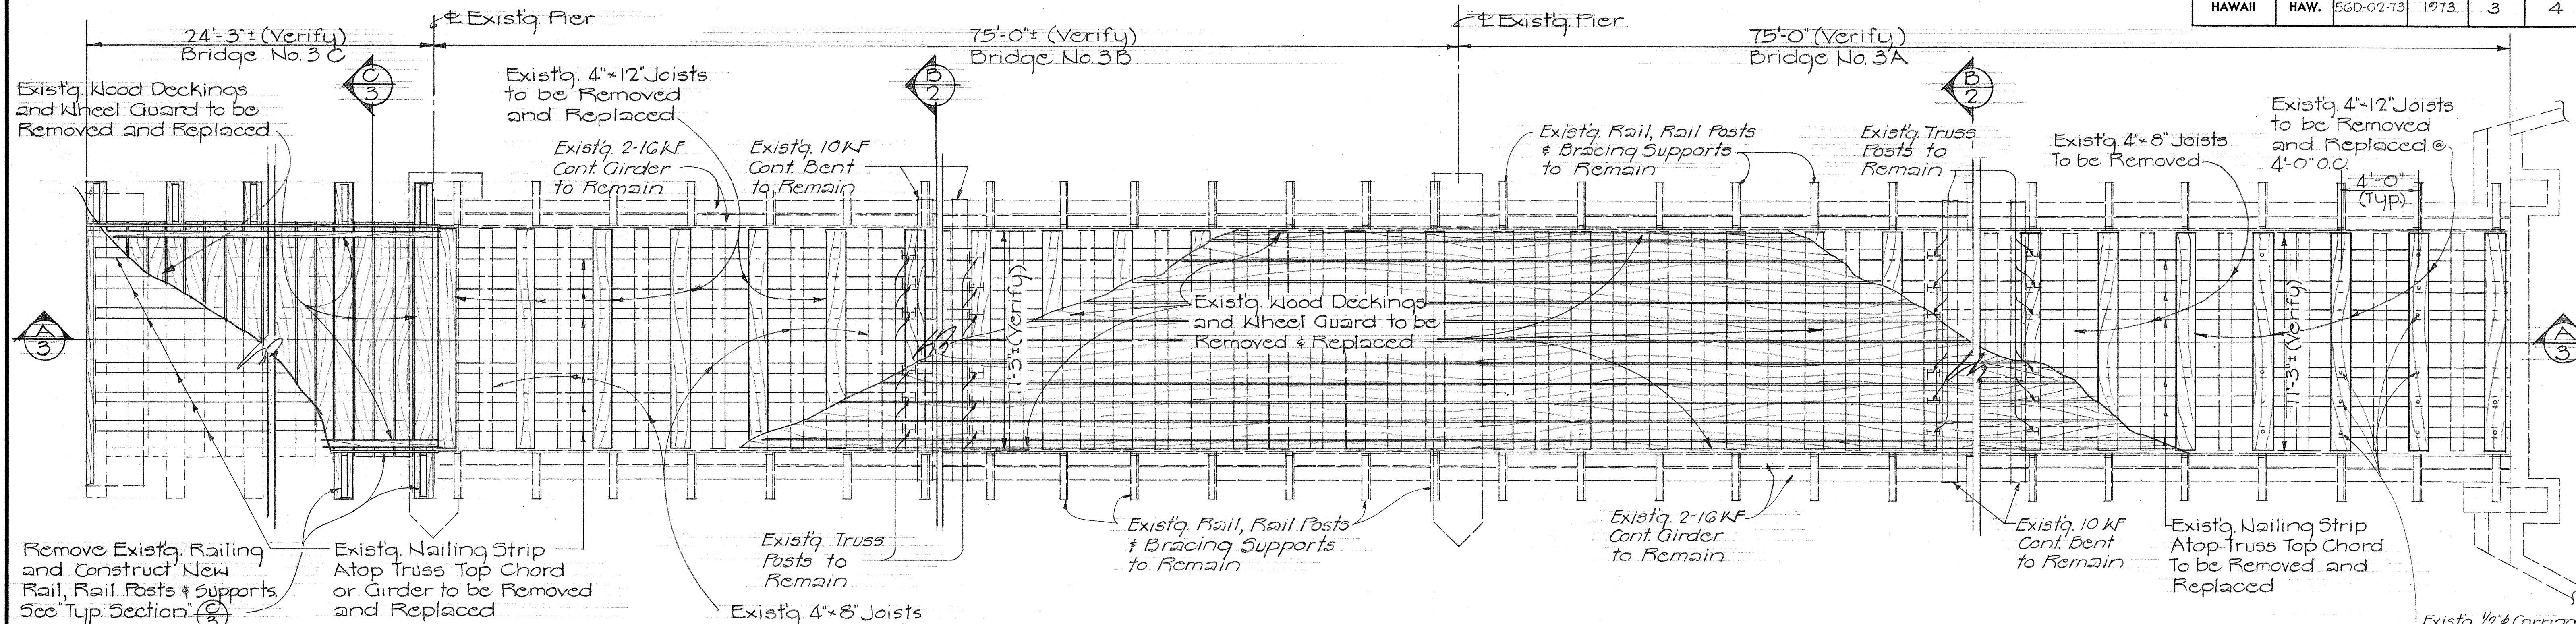

Note:  
 \* Clean & Paint all Steel Members.  
 ADDITIVE ALTERNATE No. 1 - Bridge No. 3C  
 ADDITIVE ALTERNATE No. 2 - Bridge No. 3B  
 ADDITIVE ALTERNATE No. 3 - Bridge No. 3A

STATE OF HAWAII  
 DEPARTMENT OF TRANSPORTATION  
 HIGHWAYS DIVISION  
 KUHIO HIGHWAY, REPAIRS TO  
 WAINIHA BRIDGES No. 2 and No. 3  
 PROJ. No. 5GD-02-73  
 PLAN & SECTIONS  
 BRIDGE No. 3  
 Scale: As Shown Feb. 1973  
 SHEET No. 1 OF 1 SHEETS

|             |      |
|-------------|------|
| DESIGNED BY | DATE |
| DRAWN BY    |      |
| CHECKED BY  |      |
| NOTED BY    |      |
| ORIGINAL    |      |