


FED. ROAD DIST. NO.	STATE	FED. AID PROJ. NO.	FISCAL YEAR	SHEET NO.	TOTAL SHEETS
HAWAII	HAW.	56D-01-80	1980	2	18


GENERAL NOTES:

1. All azimuths are referred to Δ Pooku.
2. All elevations are referred to Mean Sea level Datum.
3. Existing pavement over which embankment is to be constructed shall be scarified and compacted.
4. The contractor shall keep at least one lane open to traffic during working hours and both lanes open to traffic during non-working hours.

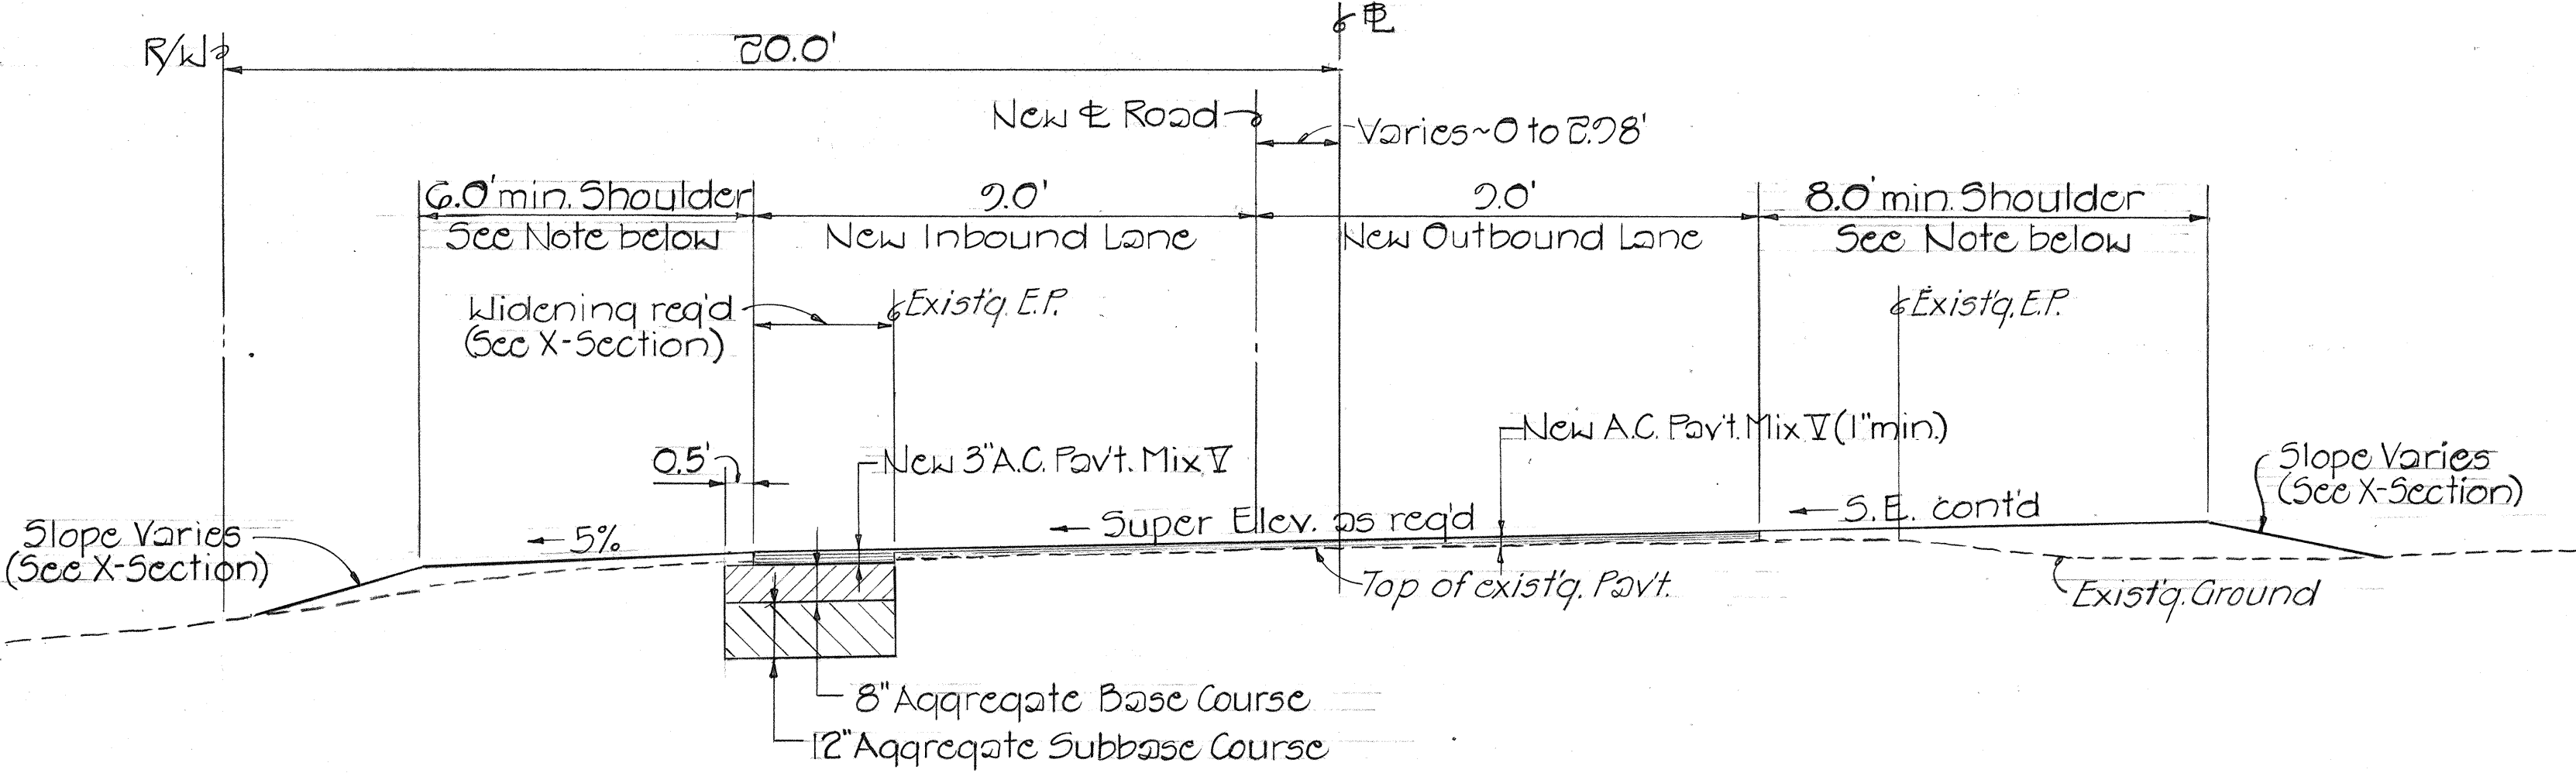

NOTE:
 Shoulder width between Sta. 1+50 to 2+60 Rt. and Sta. 2+00 to 3+80 Lt. varies. See Cross Section.

TYPICAL SECTION OF ROADWAY
 Scale: 3/8" = 1'-0"

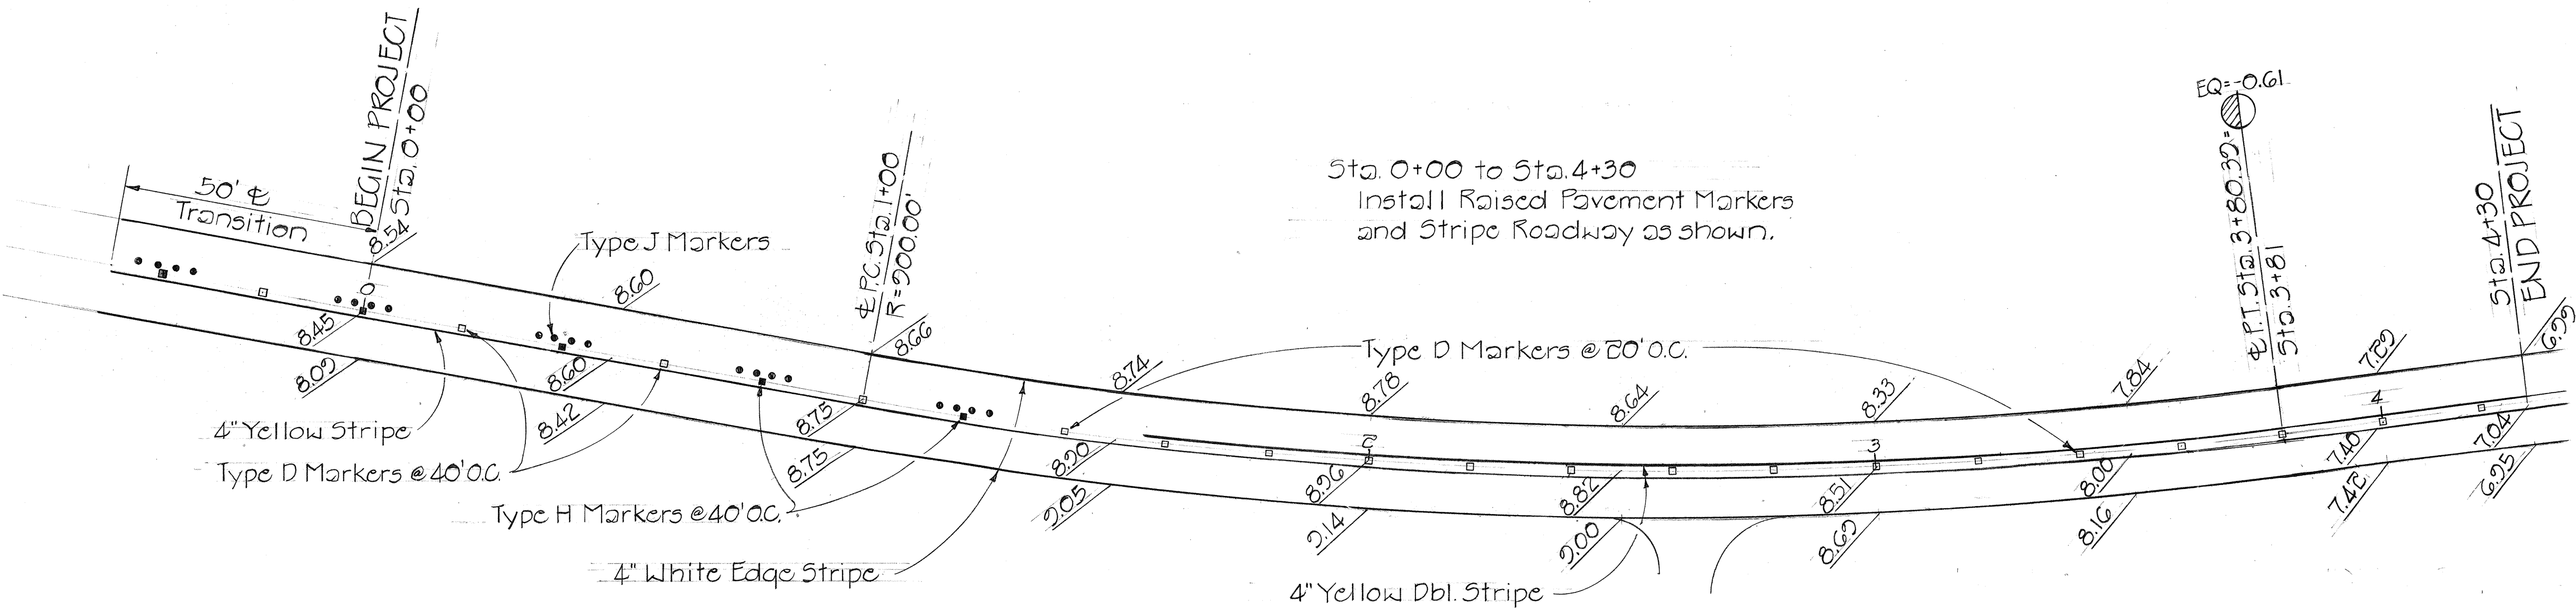

SUMMARY OF PAVEMENT MARKINGS

Location	Striping, L.F.		Raised Markers, Ea.		
	Yellow	White	Type "D"	Type "H"	Type "J"
Road &	480		19	5	20
Edge of Pavt		860			
Approach		40			
Total	480	900	19	5	20

STATE OF HAWAII

DEPARTMENT OF TRANSPORTATION

HIGHWAYS DIVISION

KUHIO HIGHWAY, SAFETY IMPROVEMENT AT HANALEI

PROJ. No. 56D-01-80

Scale: As shown

Oct. 1979

SHEET No. 1 OF 1 SHEETS

SURVEY PLOTTED BY	DATE
DRAWN BY	
DESIGNED BY	
QUANTITIES BY	
CHECKED BY	
ORIGINAL PLAN	
NOTE BOOK	
No.	

PAVEMENT MARKERS, STRIPING & GRADE PLAN
 Scale: 1" = 80'