



FED. ROAD DIST. NO.	STATE	FED. AID PROJ. NO.	FISCAL YEAR	SHEET NO.	TOTAL SHEETS
HAWAII	HAW.	56D-02-82M	1982	2	4

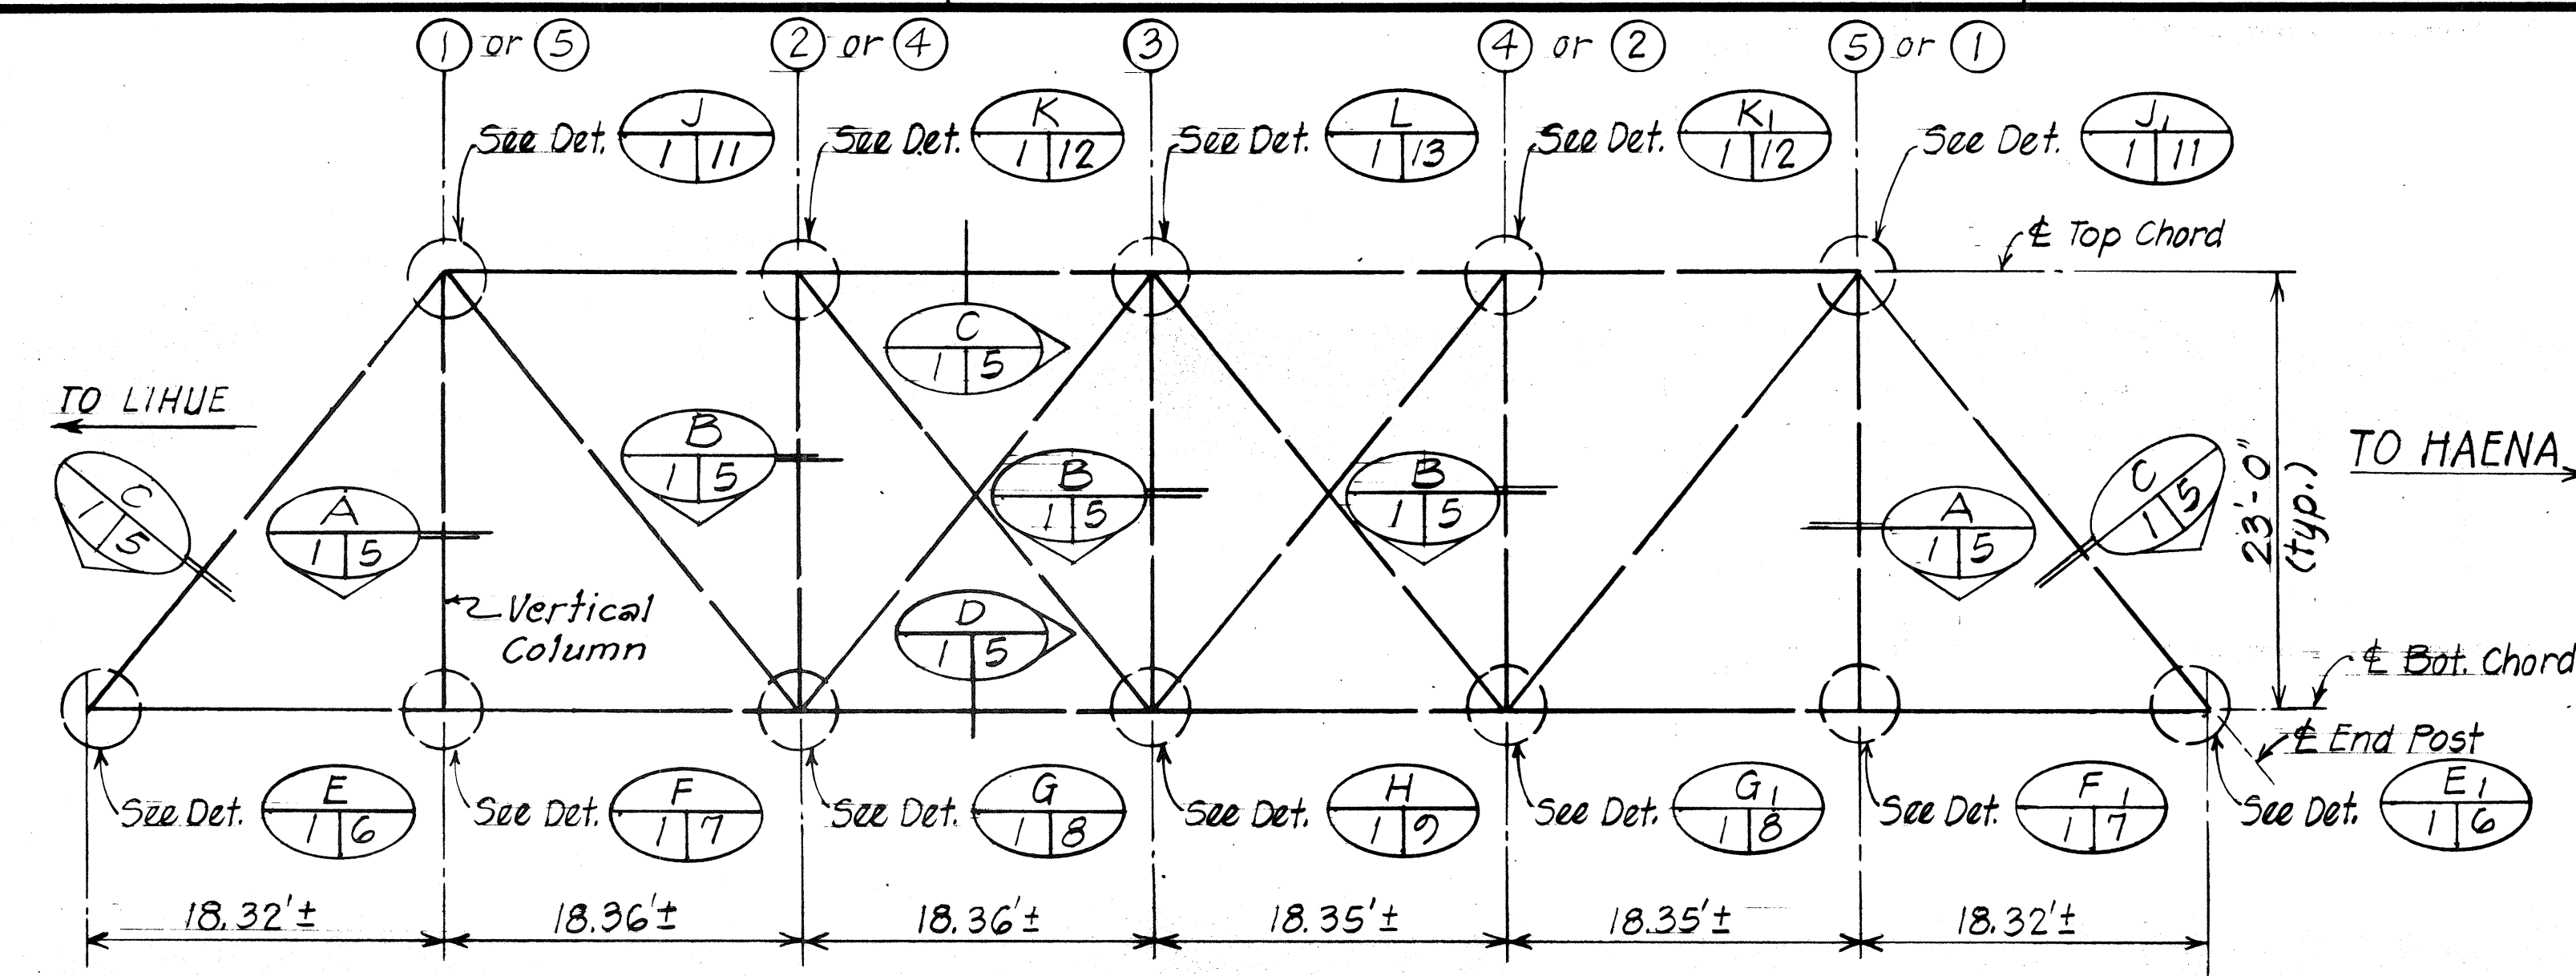


ELEVATION - PRATT TRUSS DIAGRAM (NEW) LOOKING UPSTREAM AS SHOWN


ELEVATION - PRATT TRUSS DIAGRAM (NEW) LOOKING DOWNSTREAM
(SIMILAR EXCEPT AS OTHERWISE NOTED)
No Scale

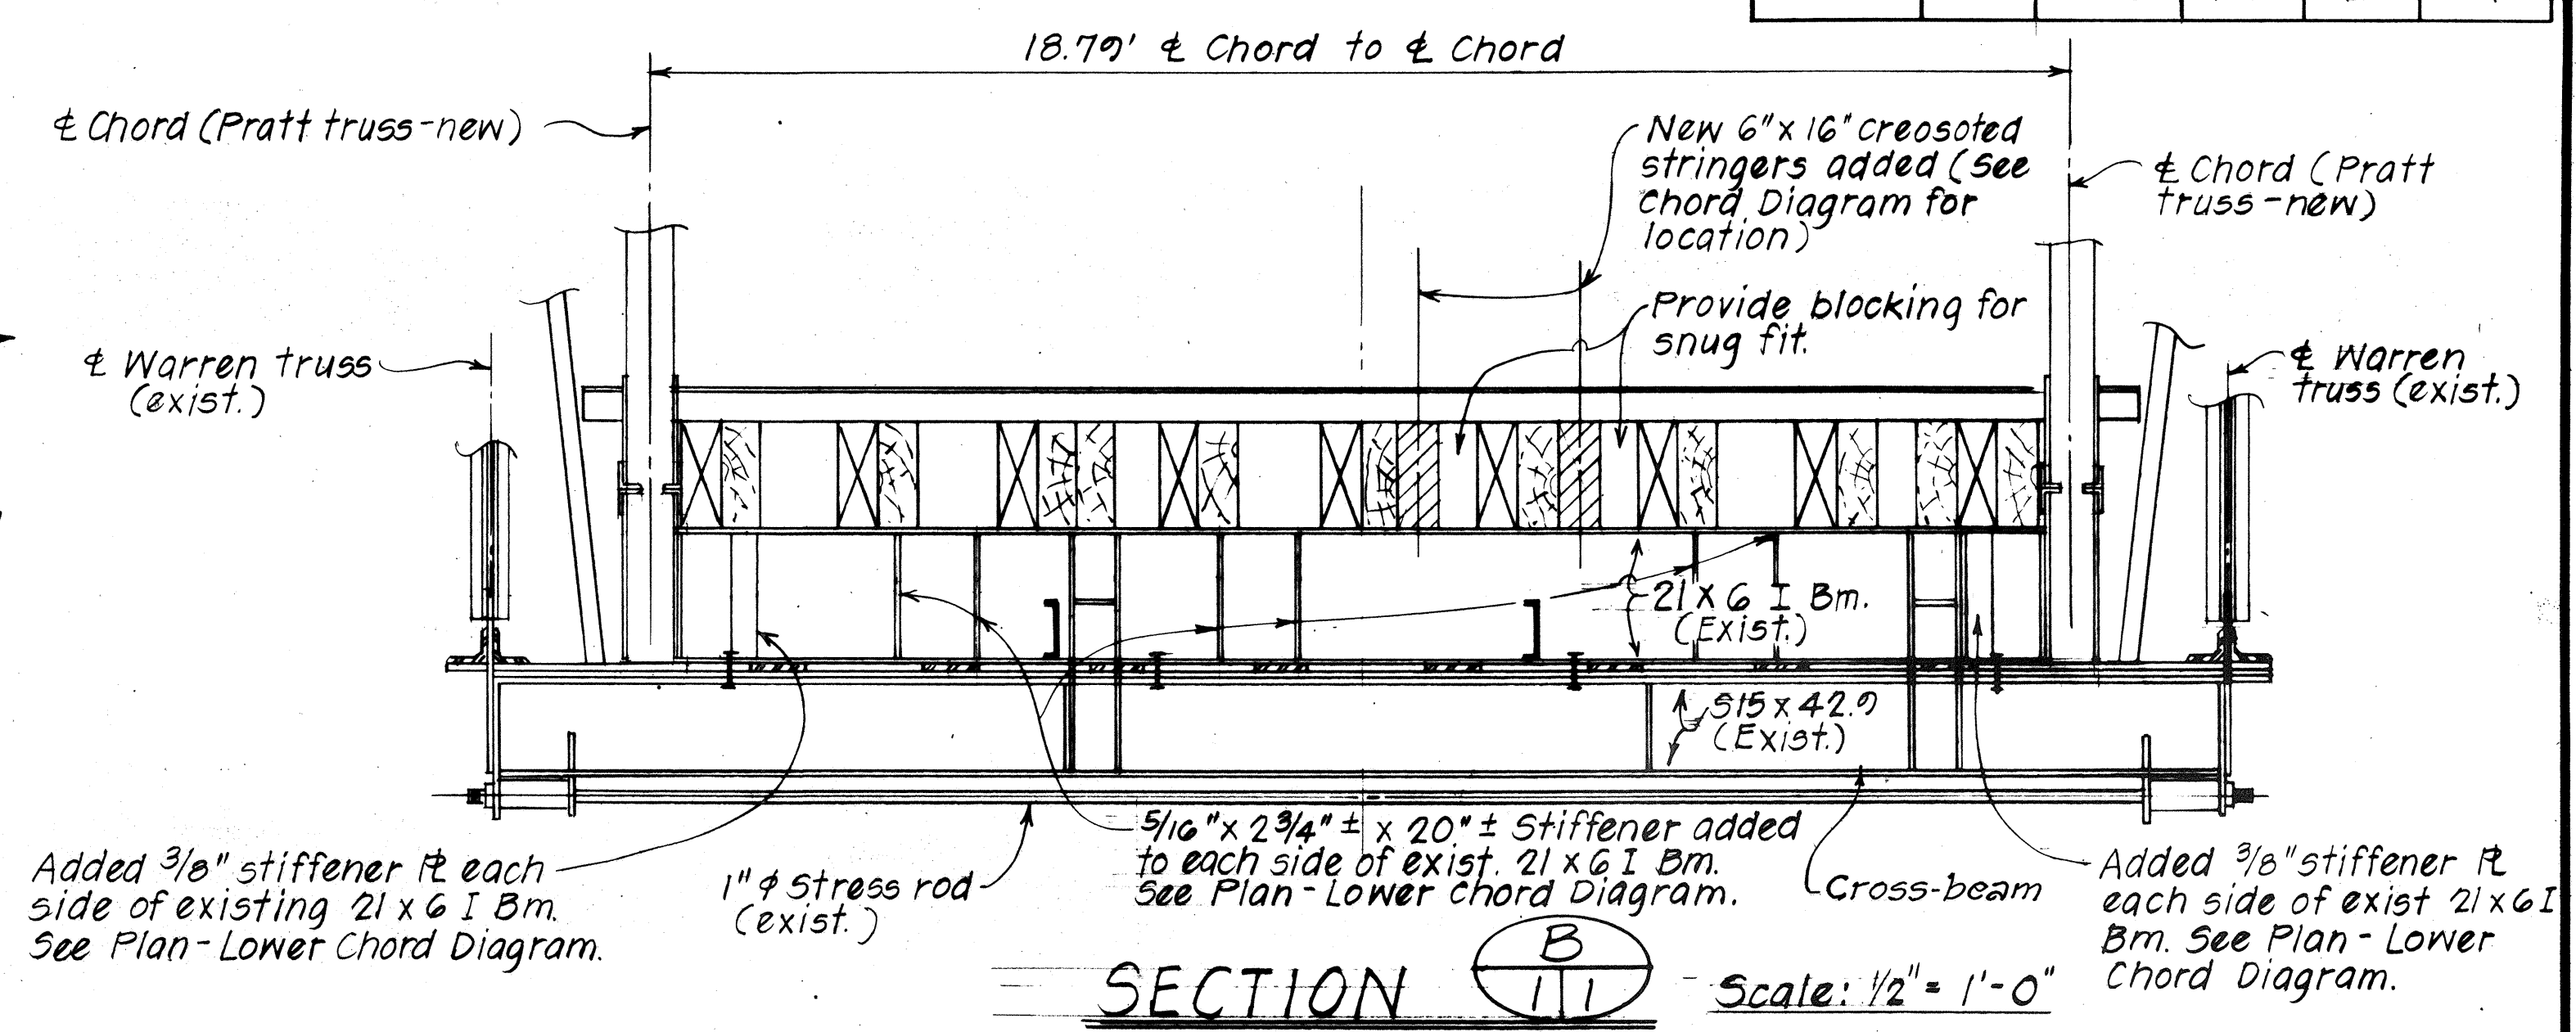

GENERAL NOTES

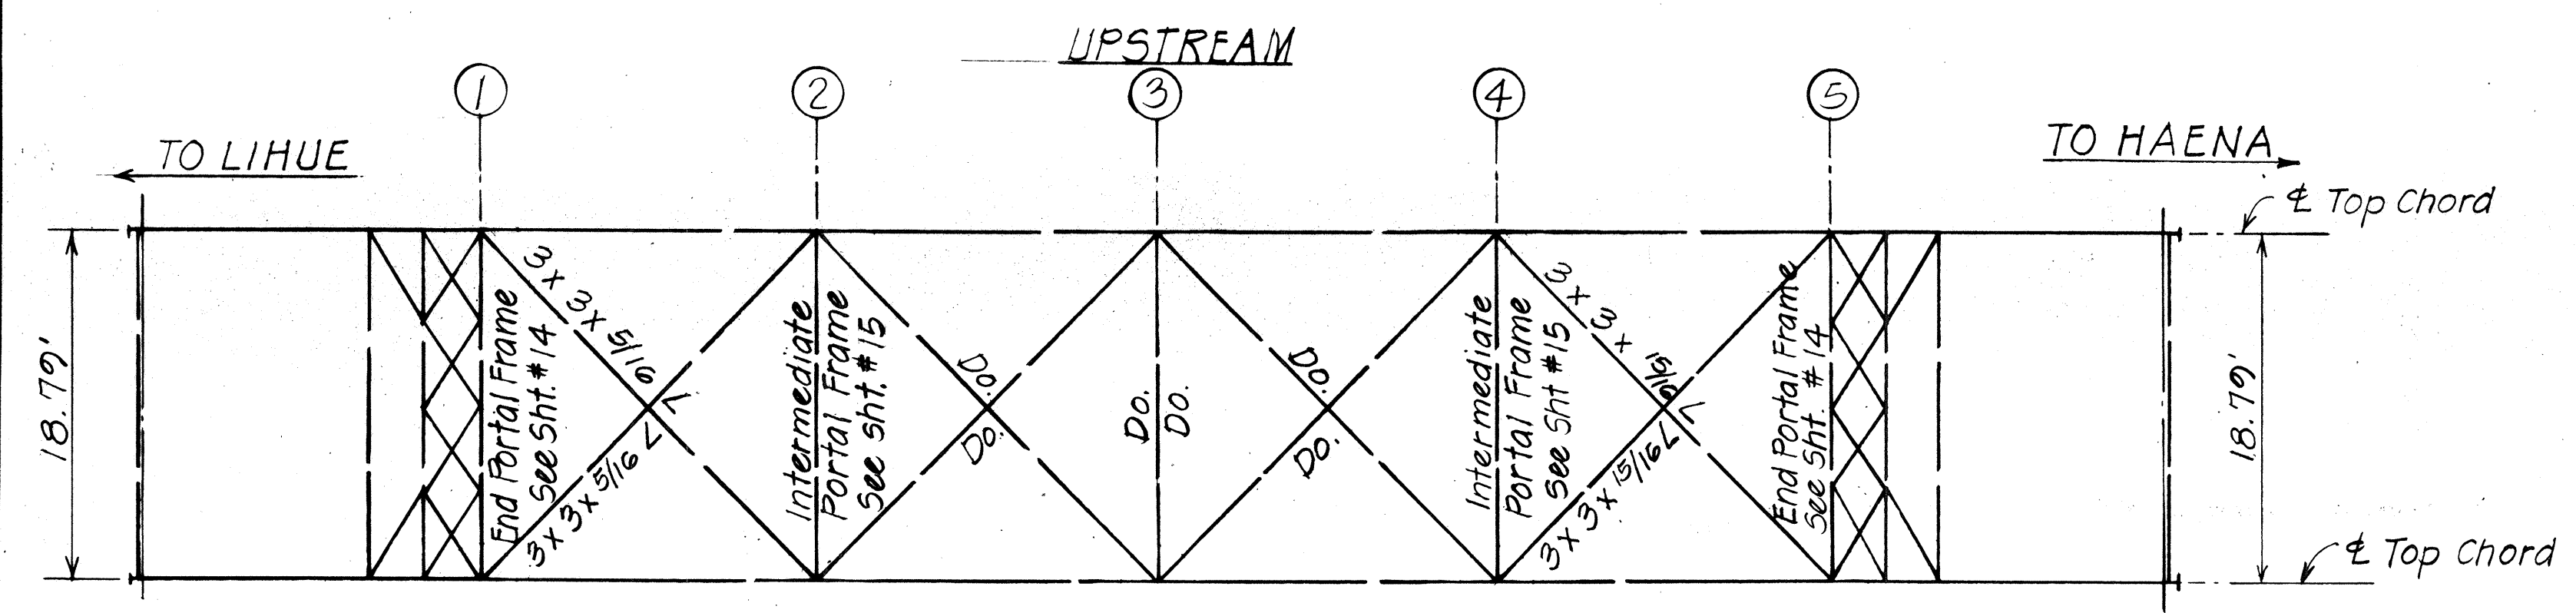

PLAN - UPPER CHORD DIAGRAM No Scale

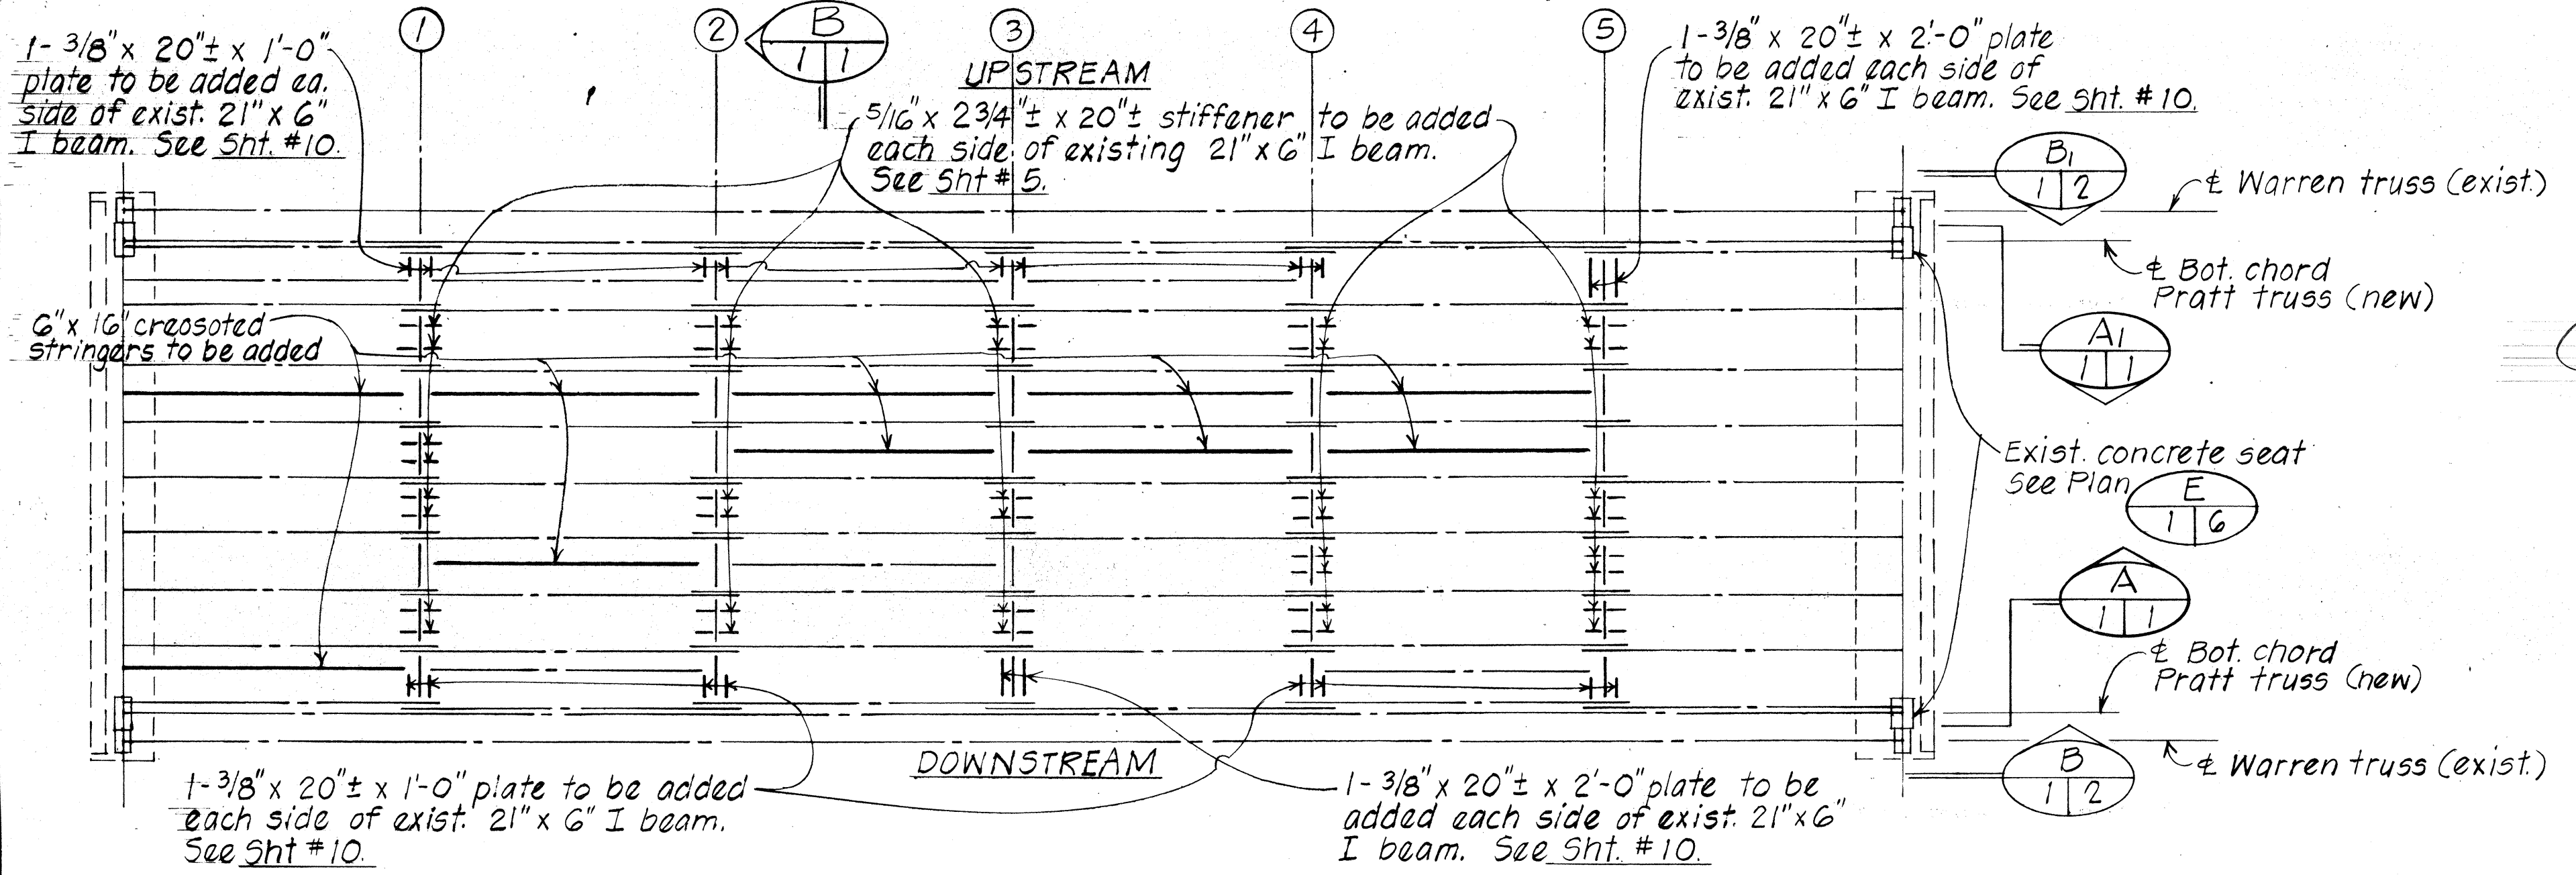

PLAN - LOWER CHORD DIAGRAM No Scale

THIS SHEET IS FOR INFORMATION PURPOSES ONLY

STATE OF HAWAII
DEPARTMENT OF TRANSPORTATION
HIGHWAYS DIVISION
KUHIO HIGHWAY
PAINTING OF HANAIEI BRIDGE
PRATT TRUSS
Proj. No. 56D-02-82M
Scale: As shown Date: Dec. 1981

STATE OF HAWAII
DEPARTMENT OF TRANSPORTATION
LAND TRANSPORTATION FACILITIES DIVISION
KUHIO HIGHWAY
REPAIRS TO HANAIEI BRIDGE
PRATT TRUSS: PLAN-TOP & BOTTOM
CHORD DIAGRAM ELEVATION &
DECK SECTION
Proj. No. LT-K-02-80M
Scale: As shown Date: July 1980
SHEET NO. 2 OF 3 SHEETS

DATE	4/80
DESIGNED BY	DA
CHECKED BY	DA
NOTED BY	DA
QUANTITIES BY	DA
NO.	