



FED. ROAD DIST. NO.	STATE	PROJ. NO.	FISCAL YEAR	SHEET NO.	TOTAL SHEETS
HAWAII	HAW.	56D-01-81M	1988	2	2

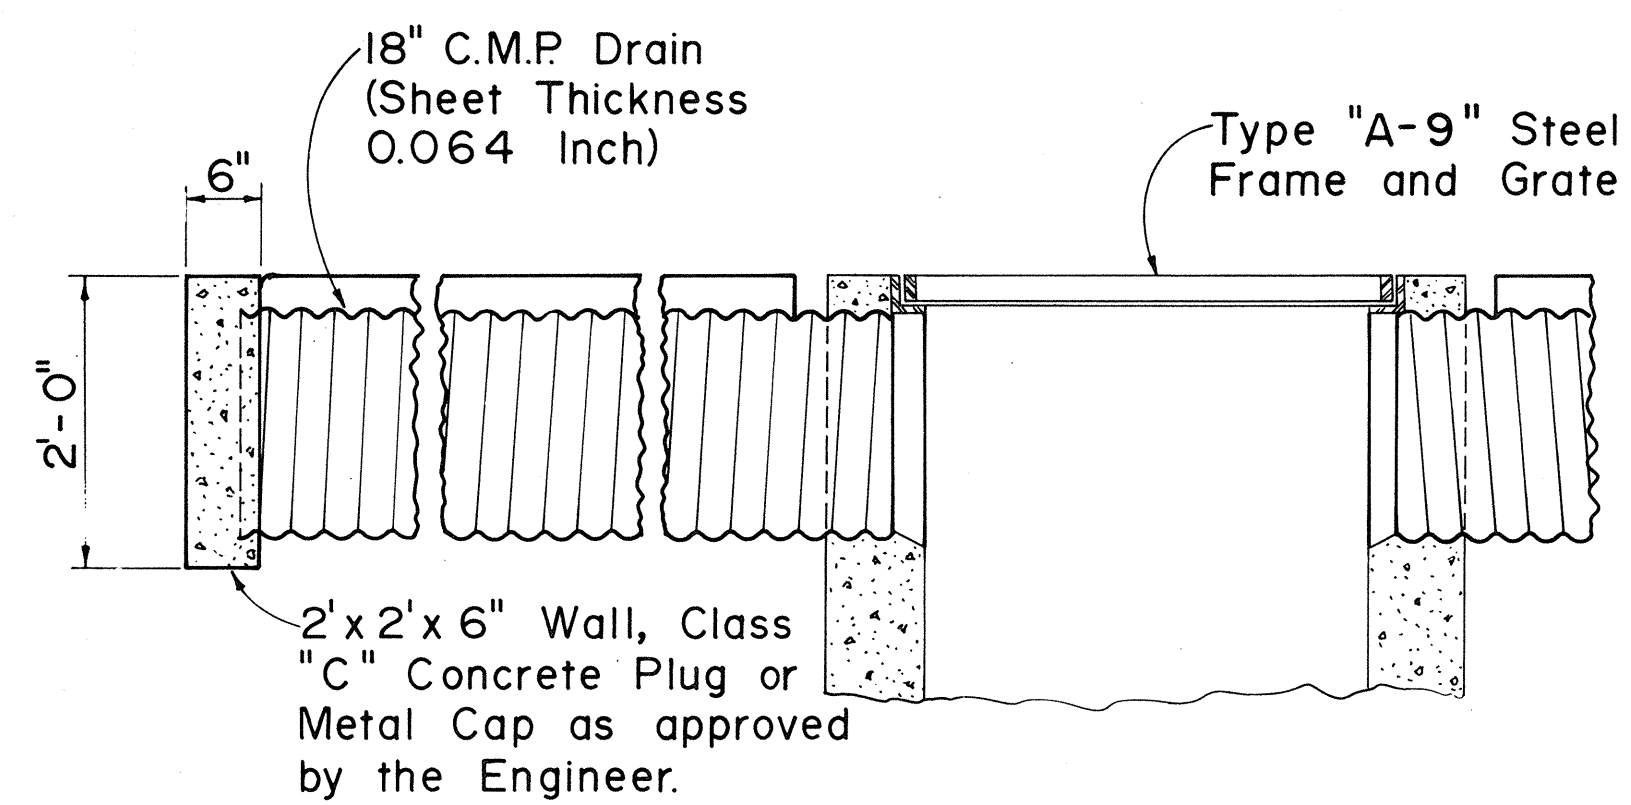


TYPICAL DRAIN CONNECTION

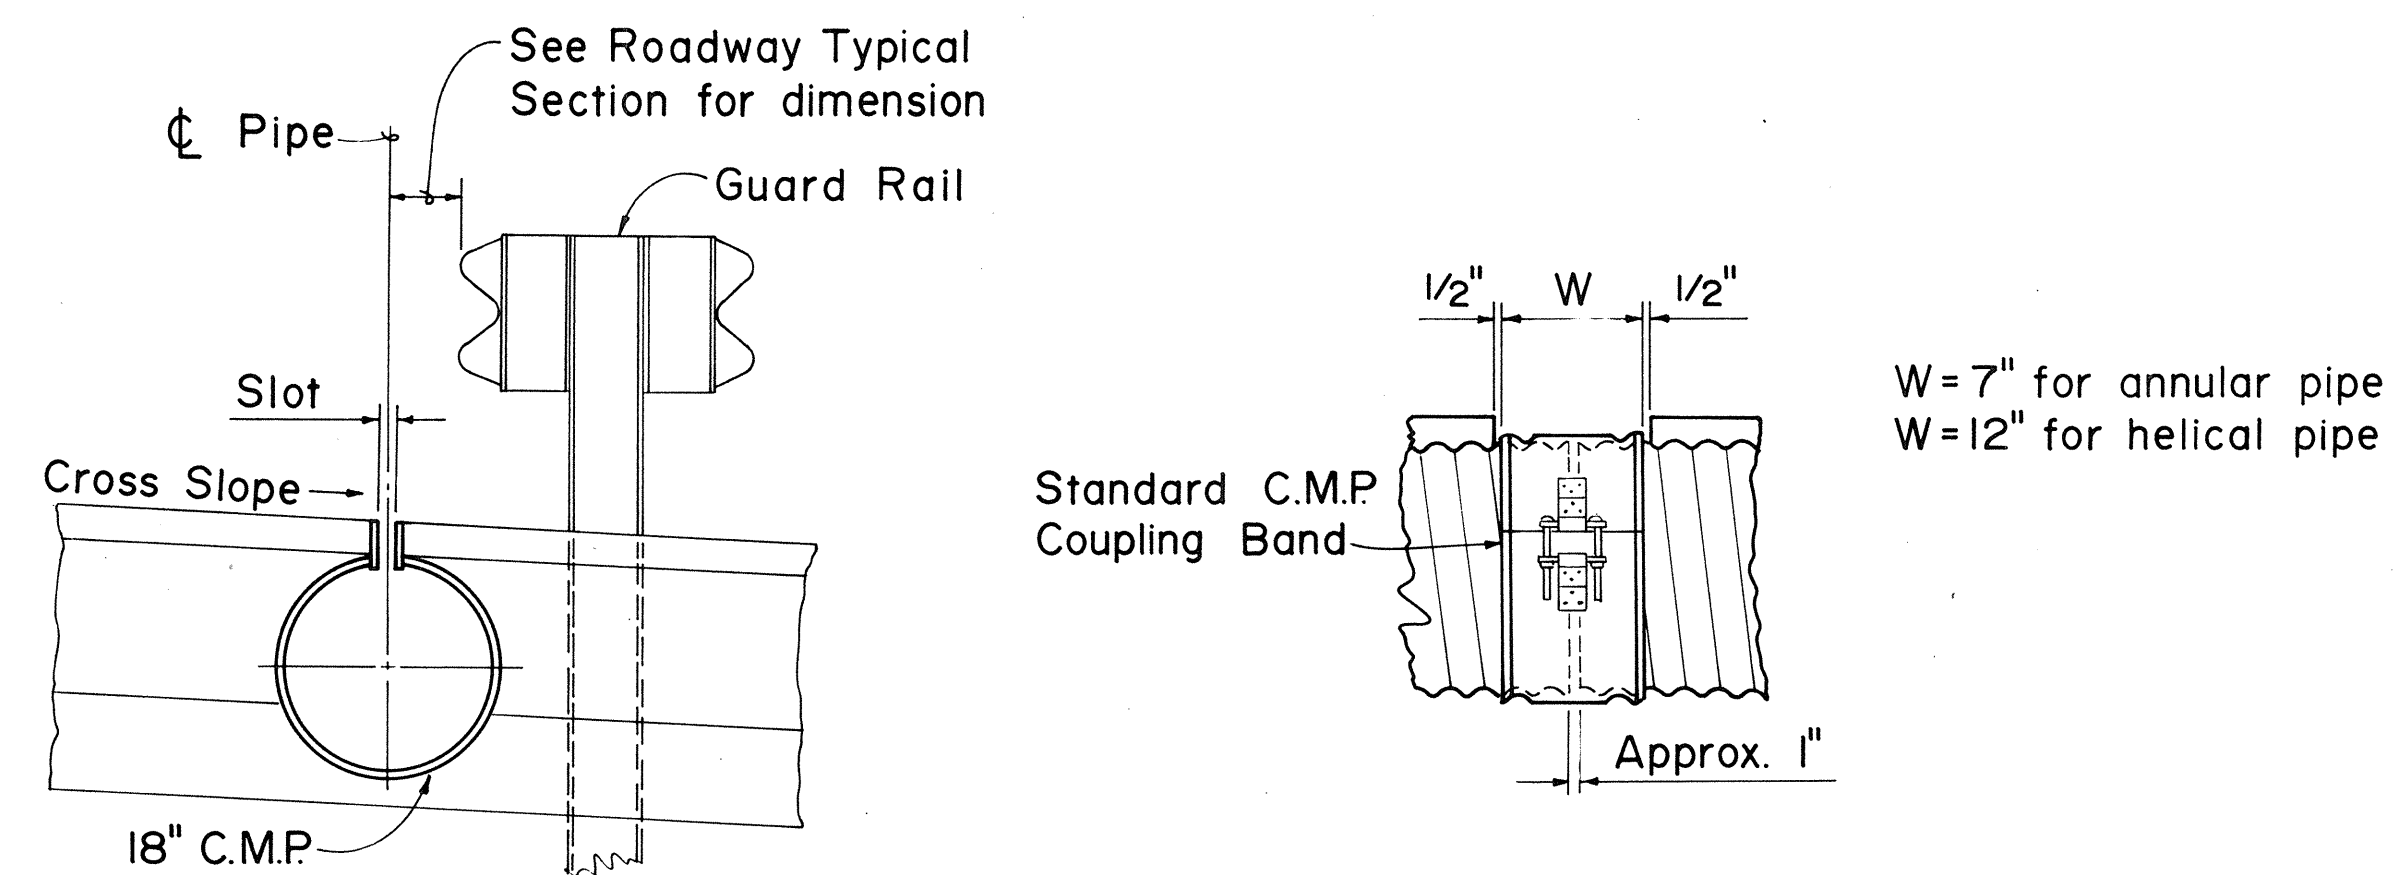

TYPICAL CROSS SECTION

JOINT DETAIL

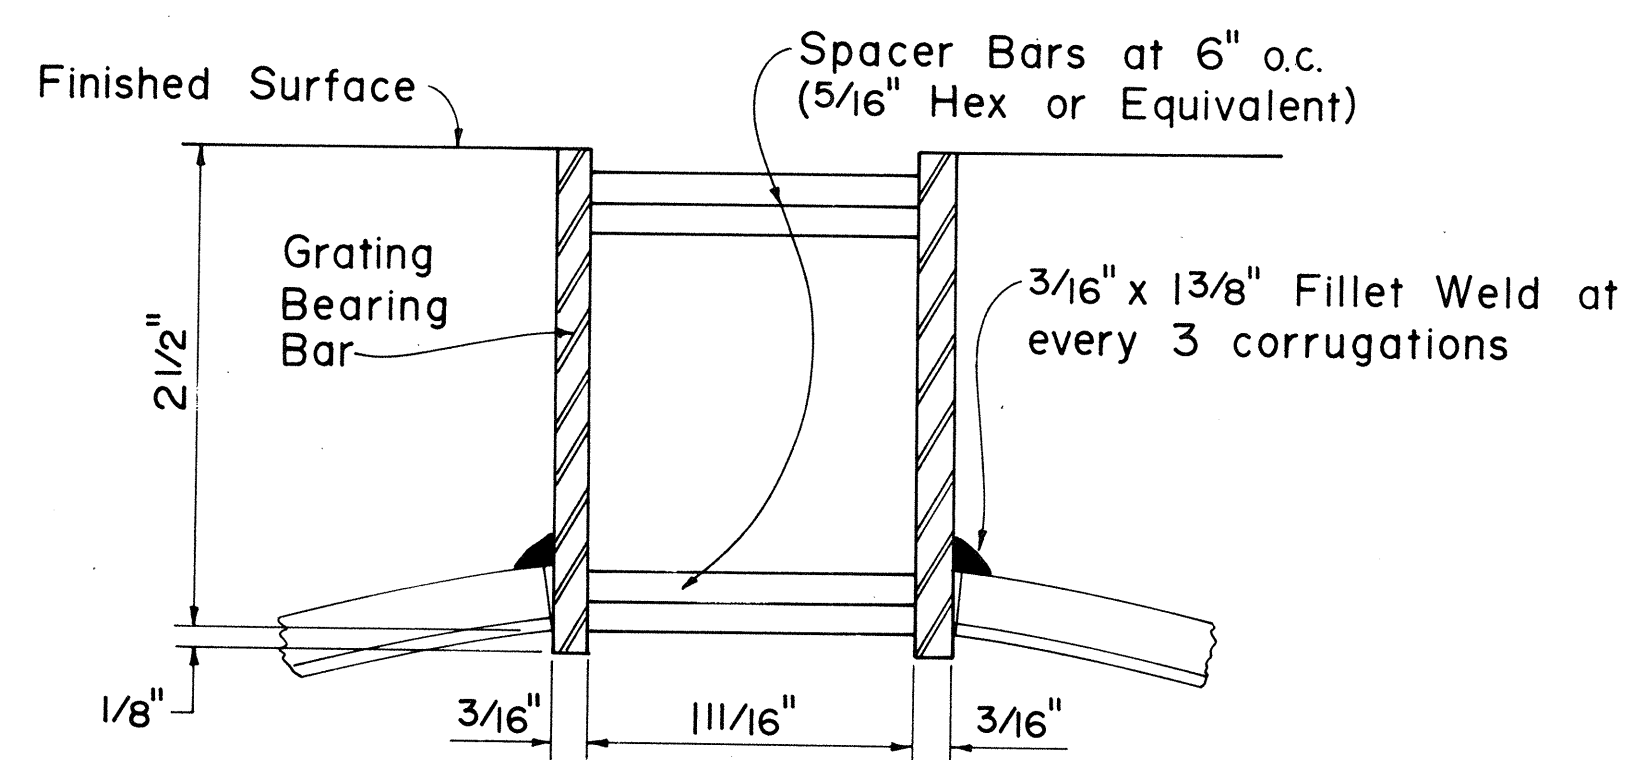

TYPICAL SLOT SECTION

18" SLOTTED C.M.P. DRAIN

ORIGINAL PLAN	DATE
DRAWN BY	
TRACED BY	
NOTED BY	
CHECKED BY	
No.	

DATE	REVISION	APP'D.

STATE OF HAWAII DEPARTMENT OF TRANSPORTATION HIGHWAYS DIVISION	
STANDARD PLAN H-21 18" SLOTTED C.M.P. DRAIN	
APPROVED	DATE
12-31-85	
SHEET NO. 1 OF 1 SHEETS	