


FED. ROAD DIST. NO.	STATE	PROJ. NO.	FISCAL YEAR	SHEET NO.	TOTAL SHEETS
HAWAII	HAW.	560A-01-96M	1996	32	32

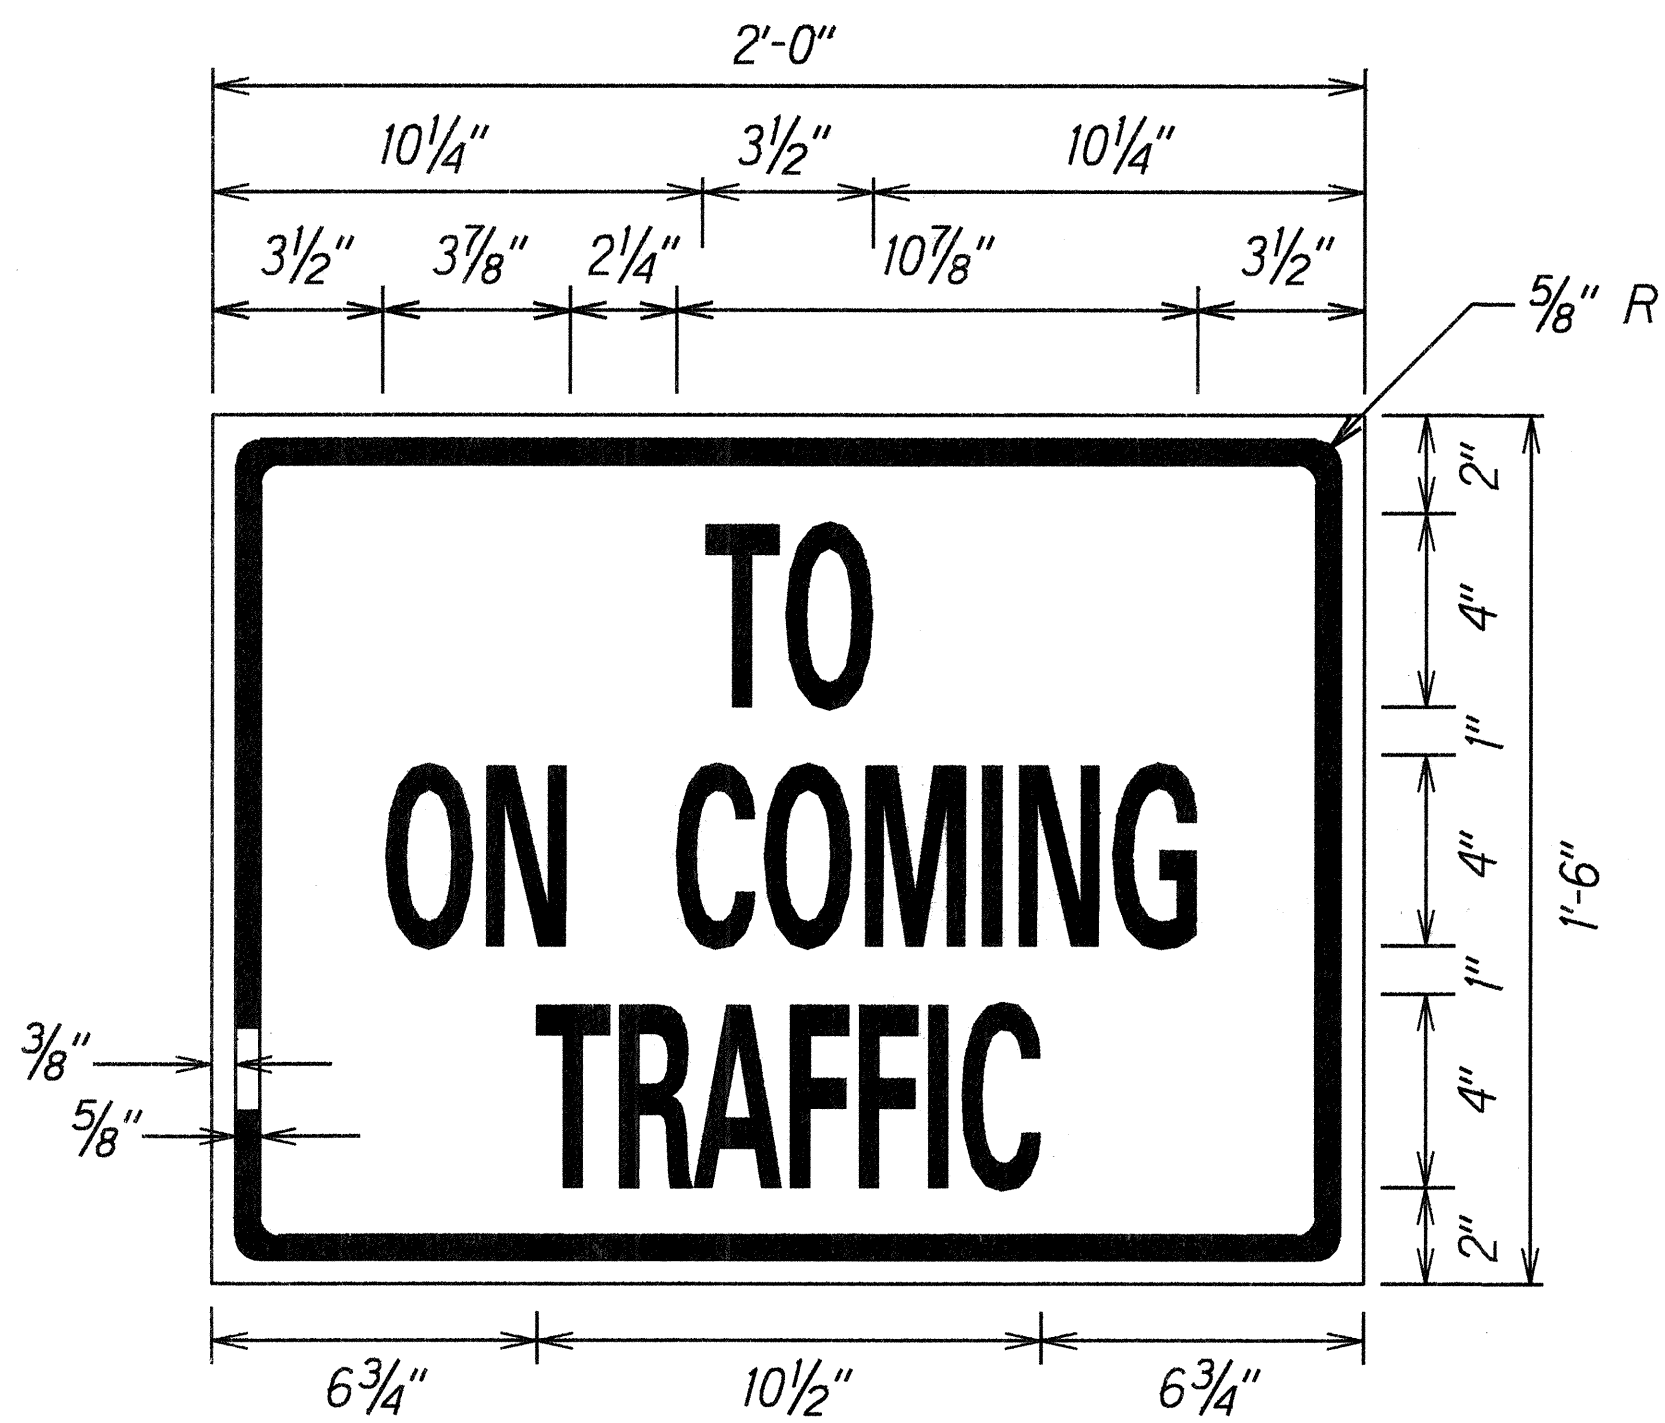

NOTE:
 1. All letters are Series B
 2. Black Legend and Border on yellow background

I-11
 Scale: 3"=1'



NOTE:
 1. All letters are Series C
 2. Black Legend and Border on yellow background

W5-3a(1/4)
 Scale: 3"=1'




NOTE:
 1. All letters are Series C
 2. Black Legend and Border on yellow background

W5-3a(1/2)
 Scale: 3"=1'



NOTE:
 1. All letters are Series D
 2. Black Legend and Border on yellow background

I-12
 Scale: 3"=1'

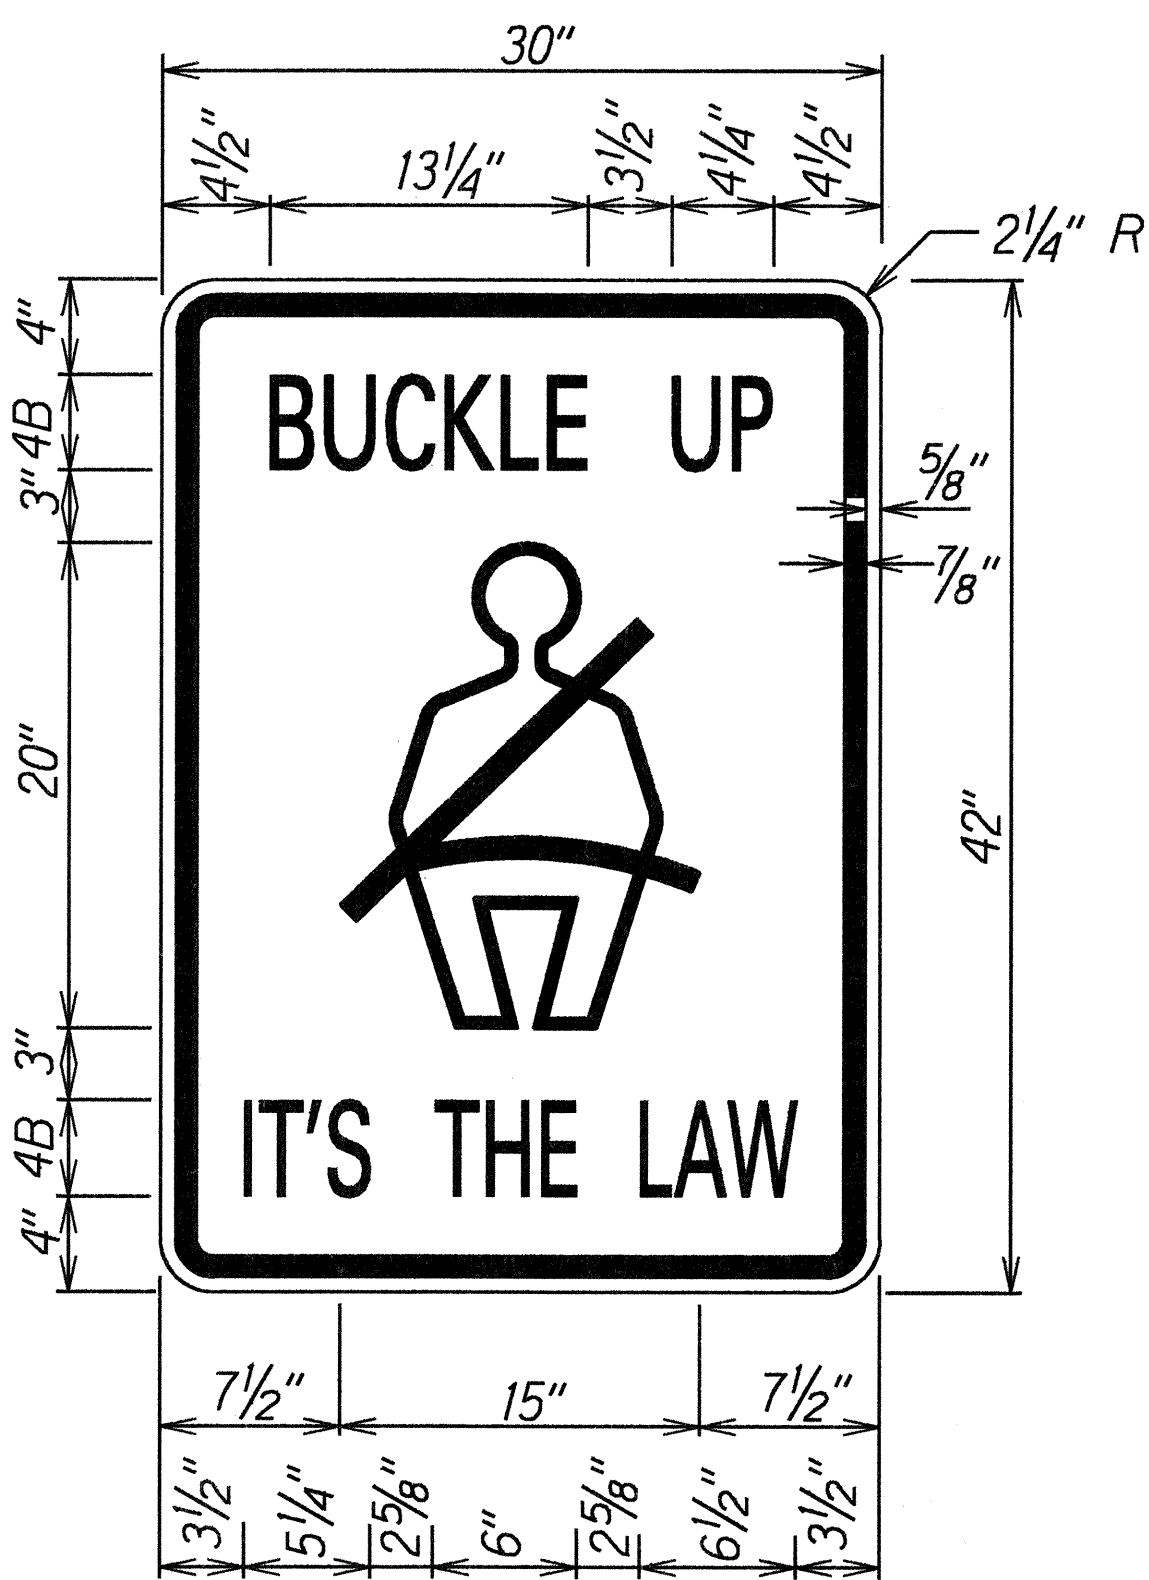

NOTE:
 1. All letters are Series D
 2. Black Legend and Border on white background

R16-1
 Scale: 1 1/2"=1'

ORIGINAL PLAN	SURVEY PLOTTED BY	DATE
PLAN	DRAWN BY	X
NOTE BOOK	TRACED BY	
Re-2, Gary	QUANTITIES BY	
N. Columbus	CHECKED BY	

STATE OF HAWAII
DEPARTMENT OF TRANSPORTATION
HIGHWAYS DIVISION

SIGN DETAIL

KUHIO HIGHWAY RESURFACING
Lumahai To Hanalei Town
Project No. 560A-01-96M

Scale: 3"=1'
Date: May, 1996

SHEET No. 1 OF 1 SHEETS