




FED. ROAD DIST. NO.	STATE	PROJ. NO.	FISCAL YEAR	SHEET NO.	TOTAL SHEETS
HAWAII	HAW.	560A-01-96M	1996	4	32

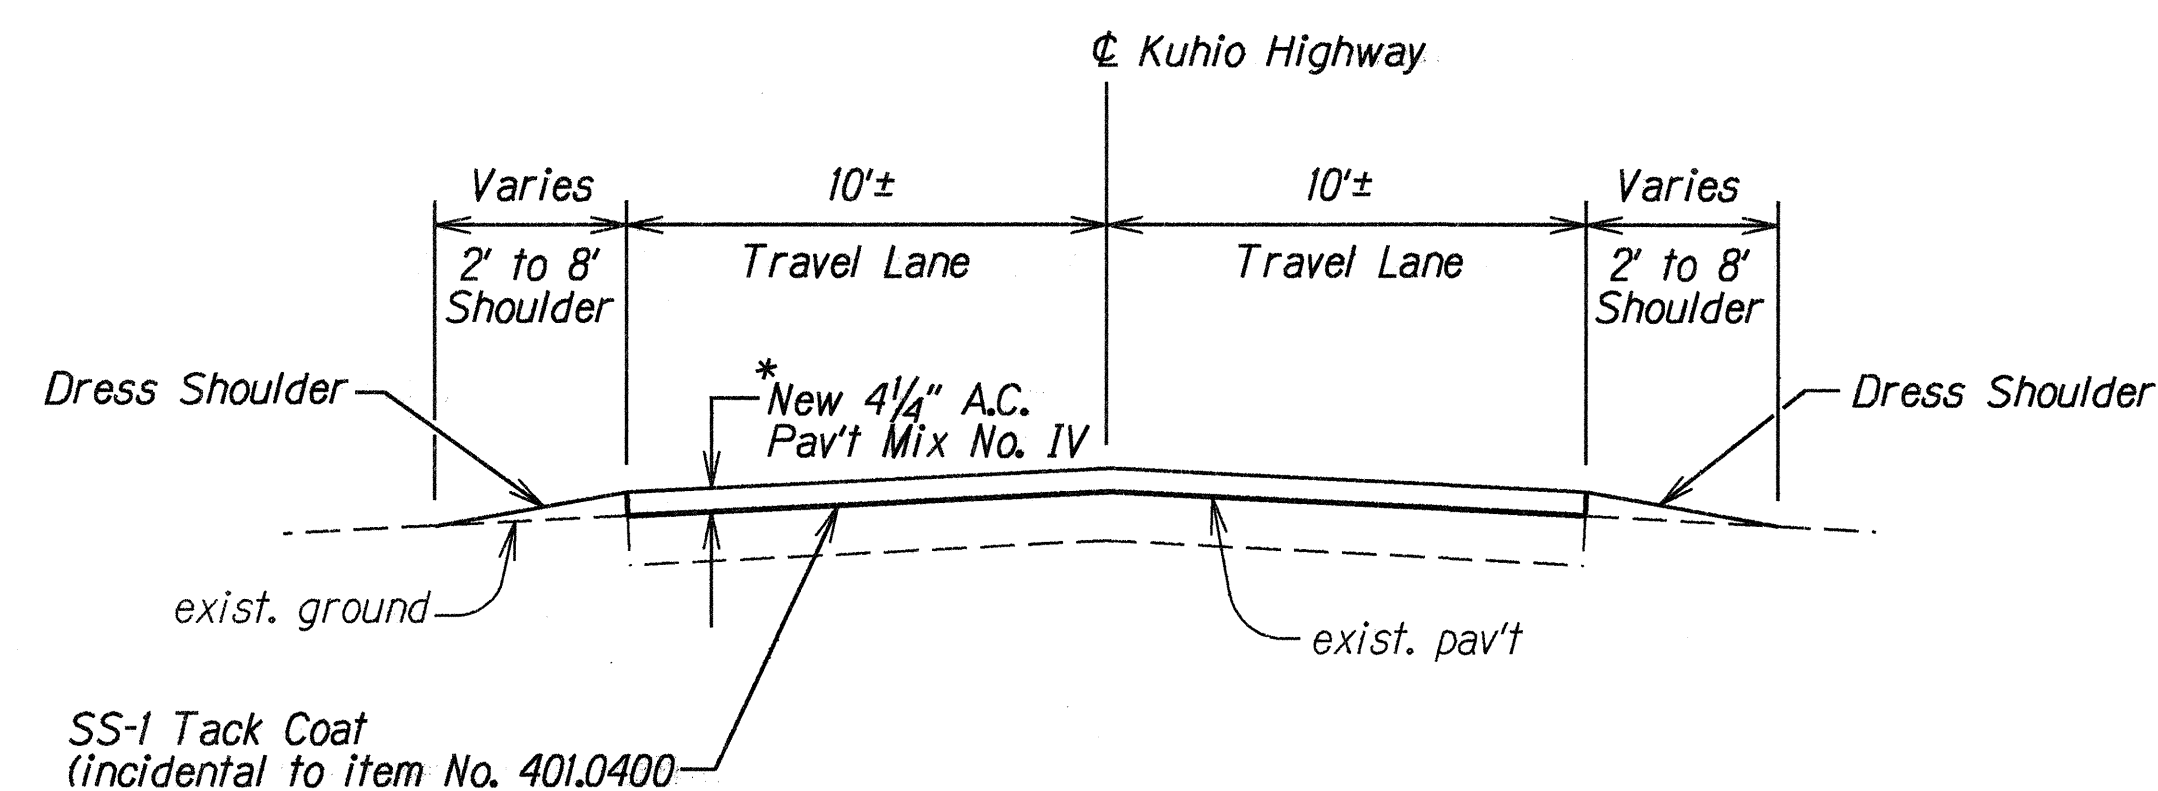


**TYPICAL SECTION
STA. 206+00 TO STA. 349+00**
Scale: 1/4" = 1'-0"

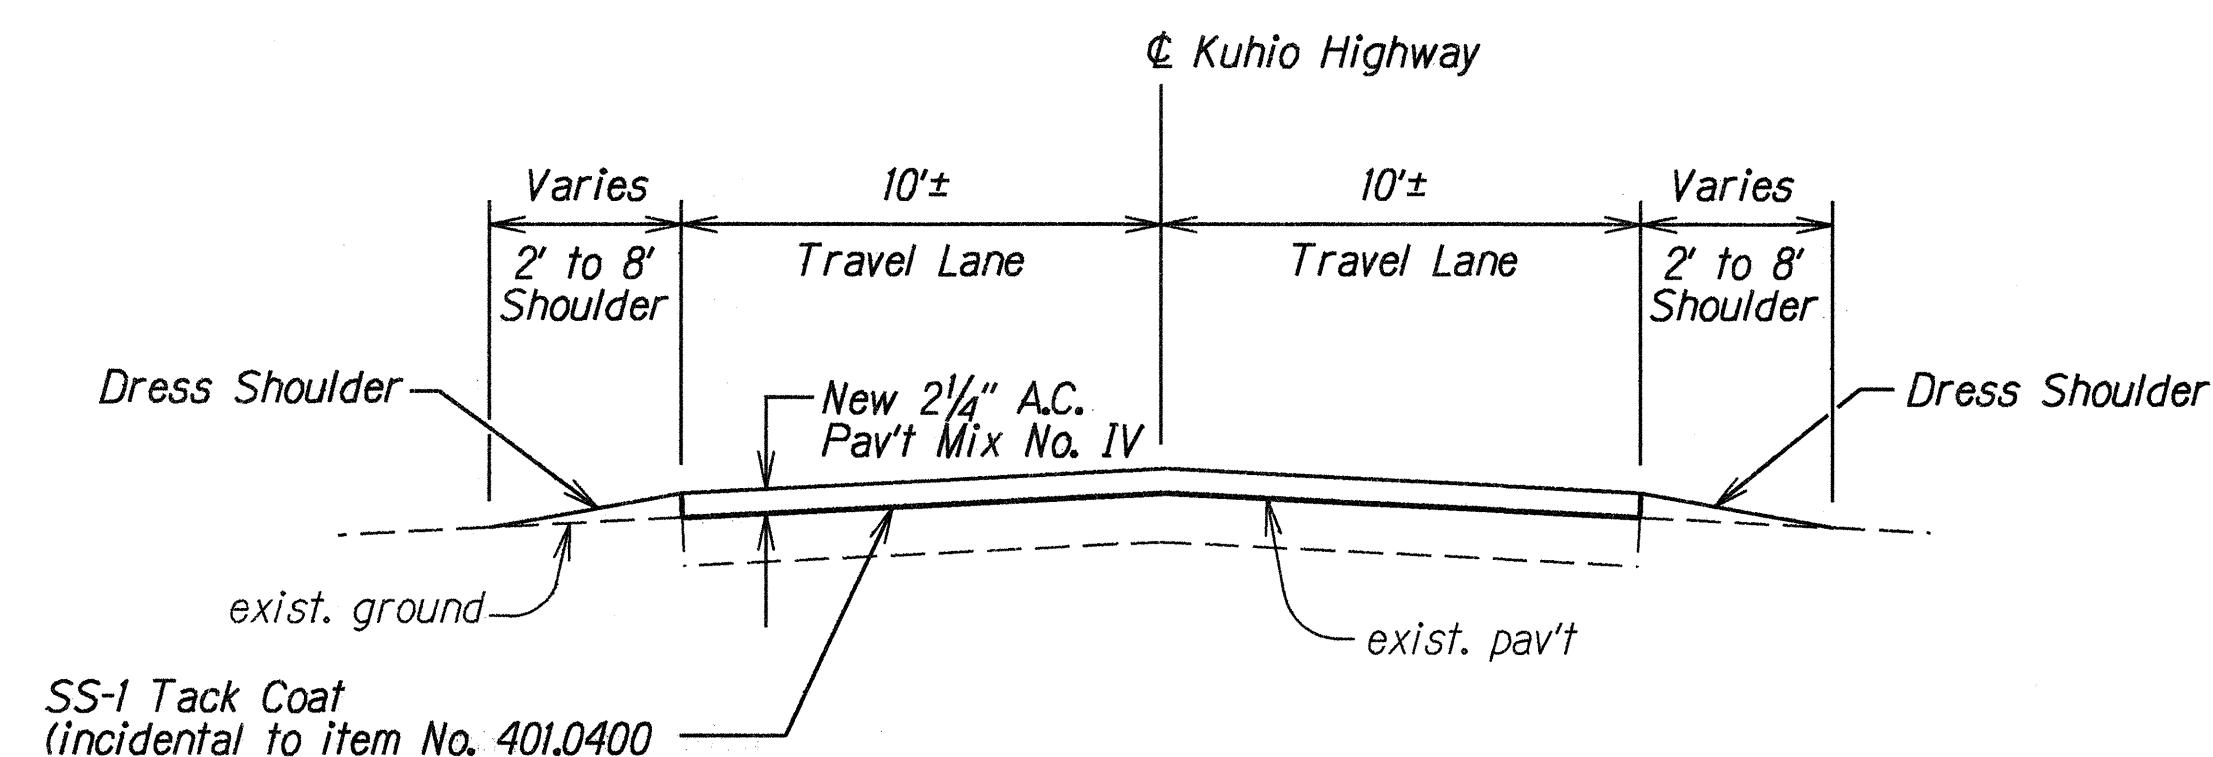


**TYPICAL SECTION - HANAIEI TOWN
STA. 349+00 TO STA. 360+00
STA. 367+50 TO STA. 379+00**
Scale: 1/4" = 1'-0"

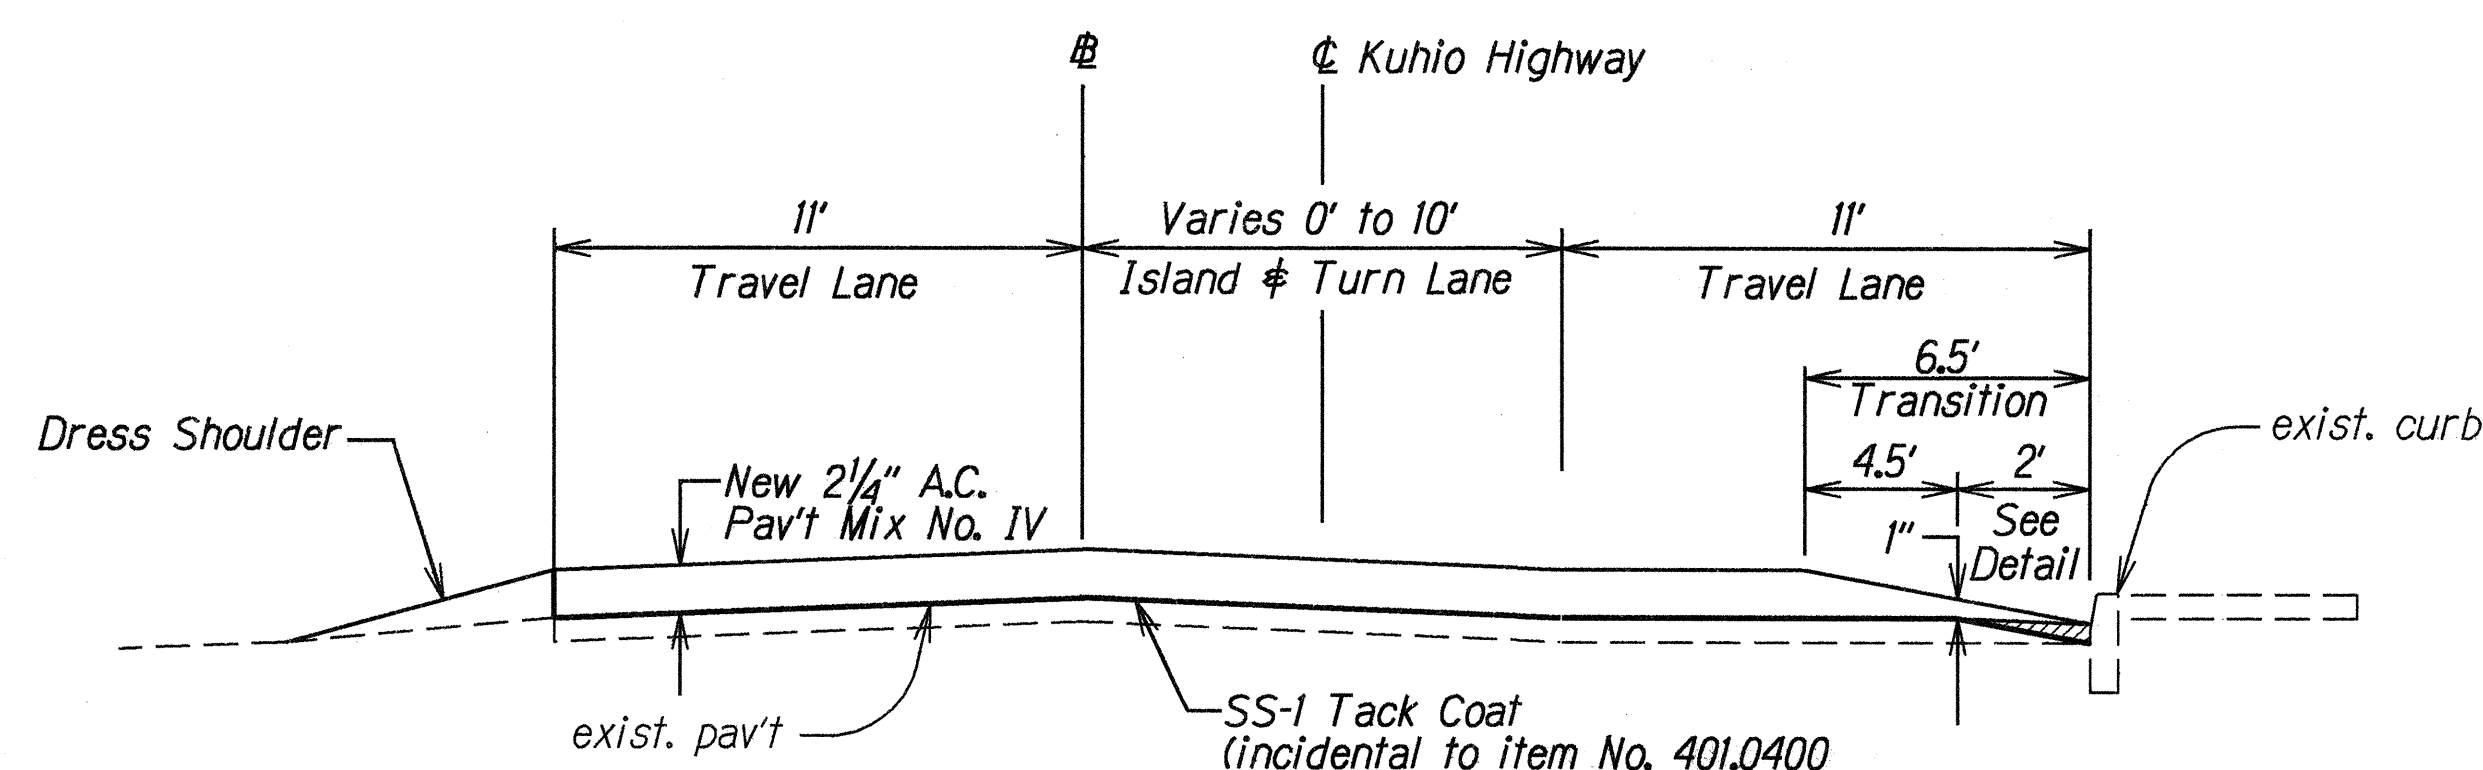


**TYPICAL SECTION-HANAIEI SCHOOL
STA. 360+00 TO STA. 364+00**
Scale: 1/4" = 1'-0"

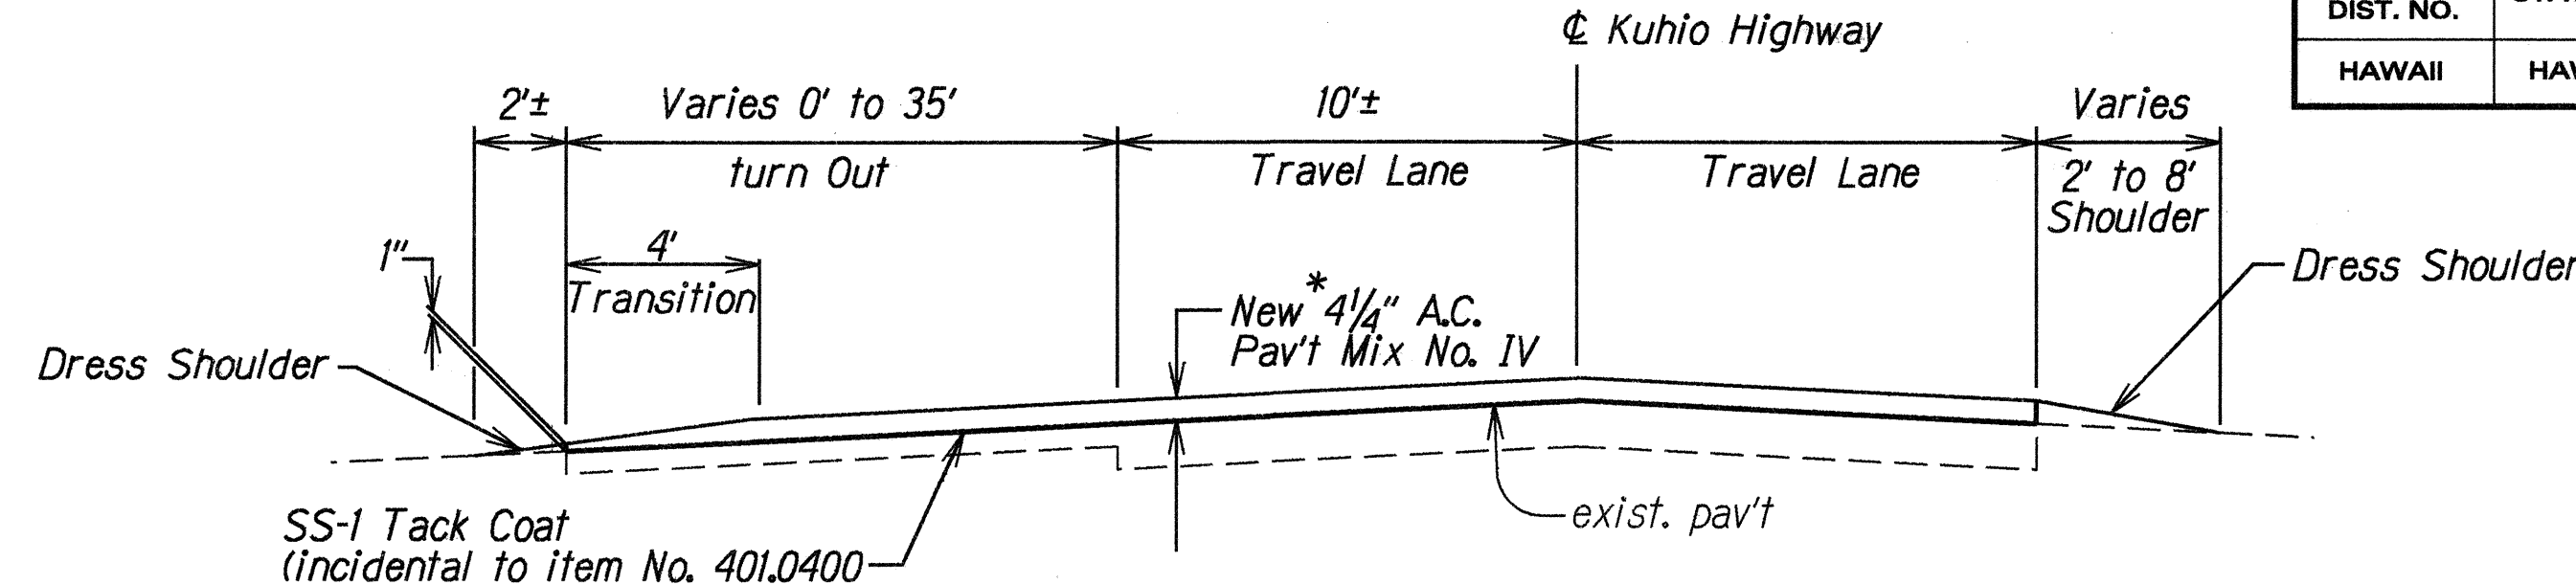


TYPICAL SECTION-TURN OUTS
Scale: 1/4" = 1'-0"

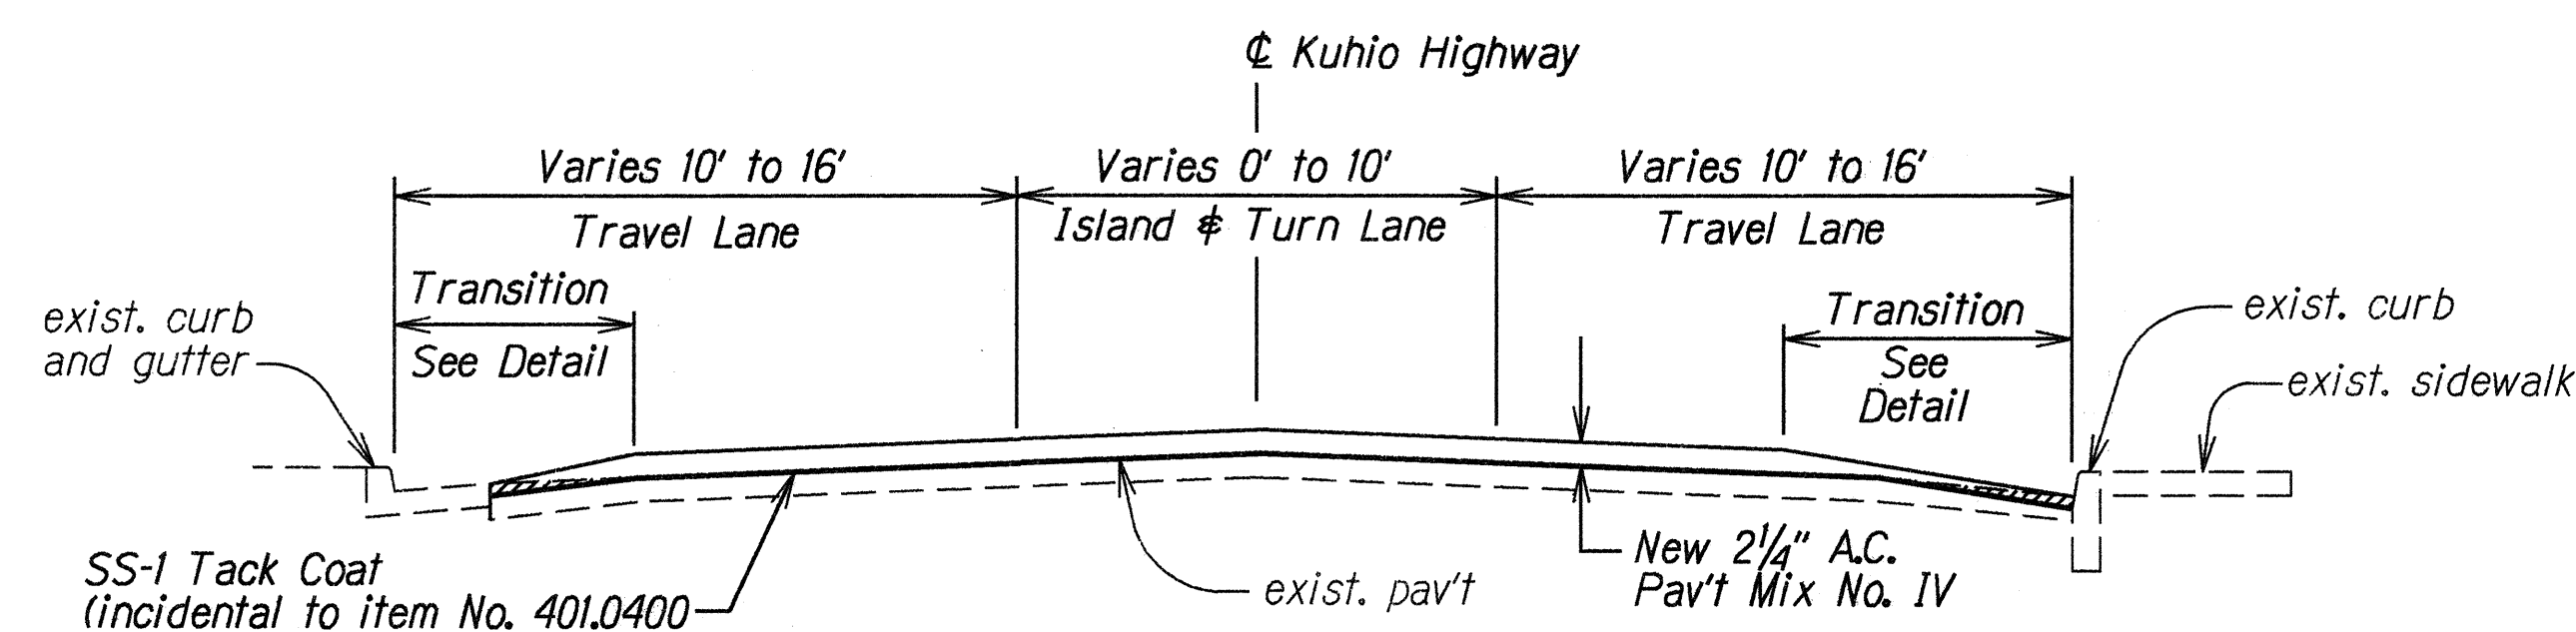

**TYPICAL SECTION-HANAIEI TOWN
STA. 379+00 TO STA. 392+00**
Scale: 1/4" = 1'-0"

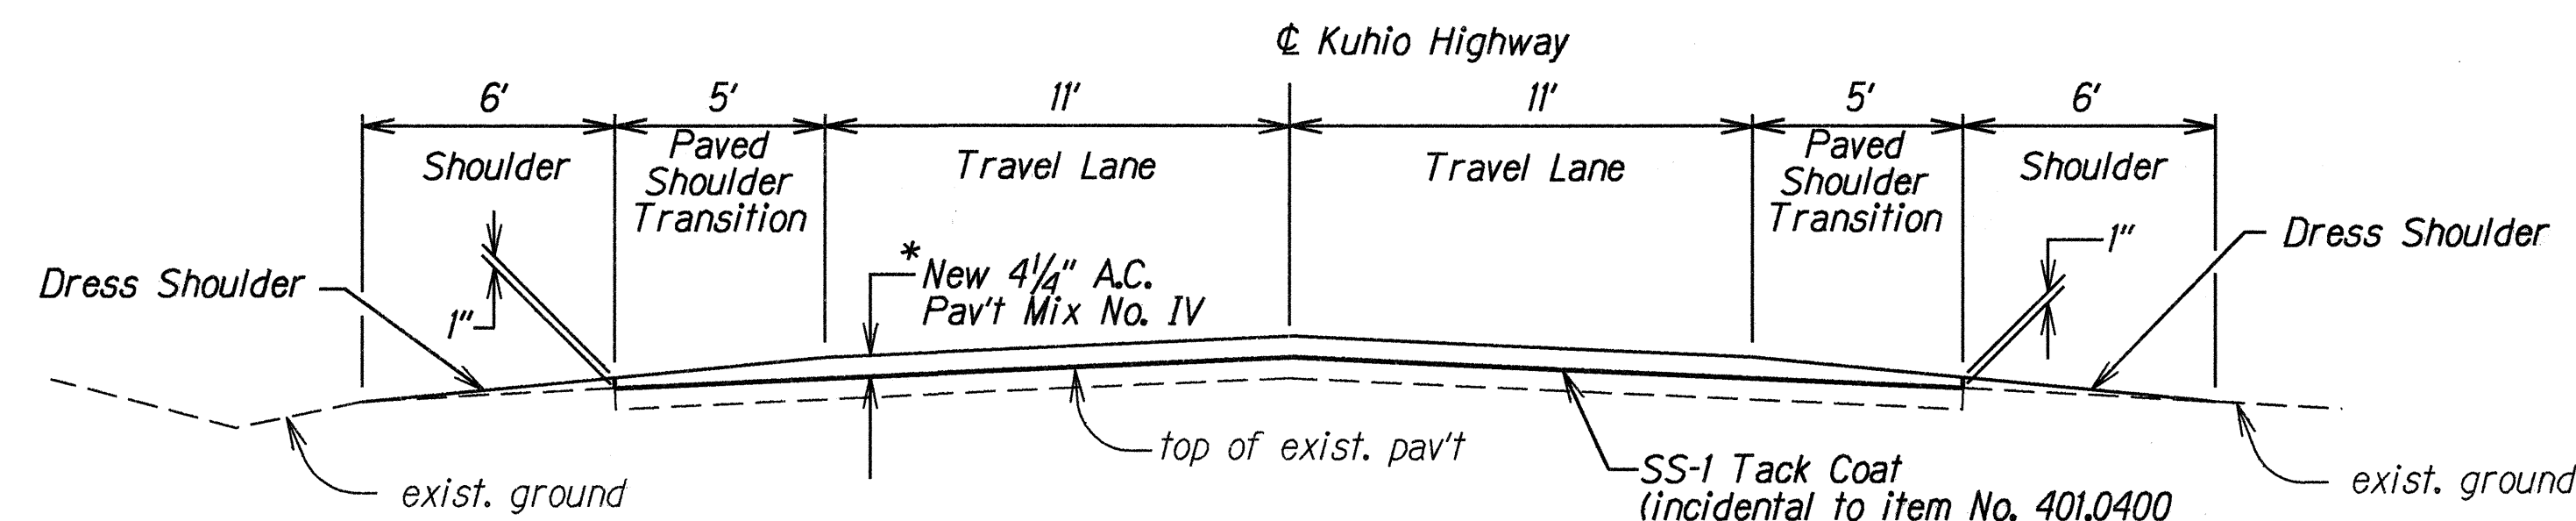

**TYPICAL SECTION-LUMAHAI BRIDGE APPROACHES
STA. 210+00 TO STA. 212+10
STA. 217+45 TO STA. 219+50**
Scale: 1/4" = 1'

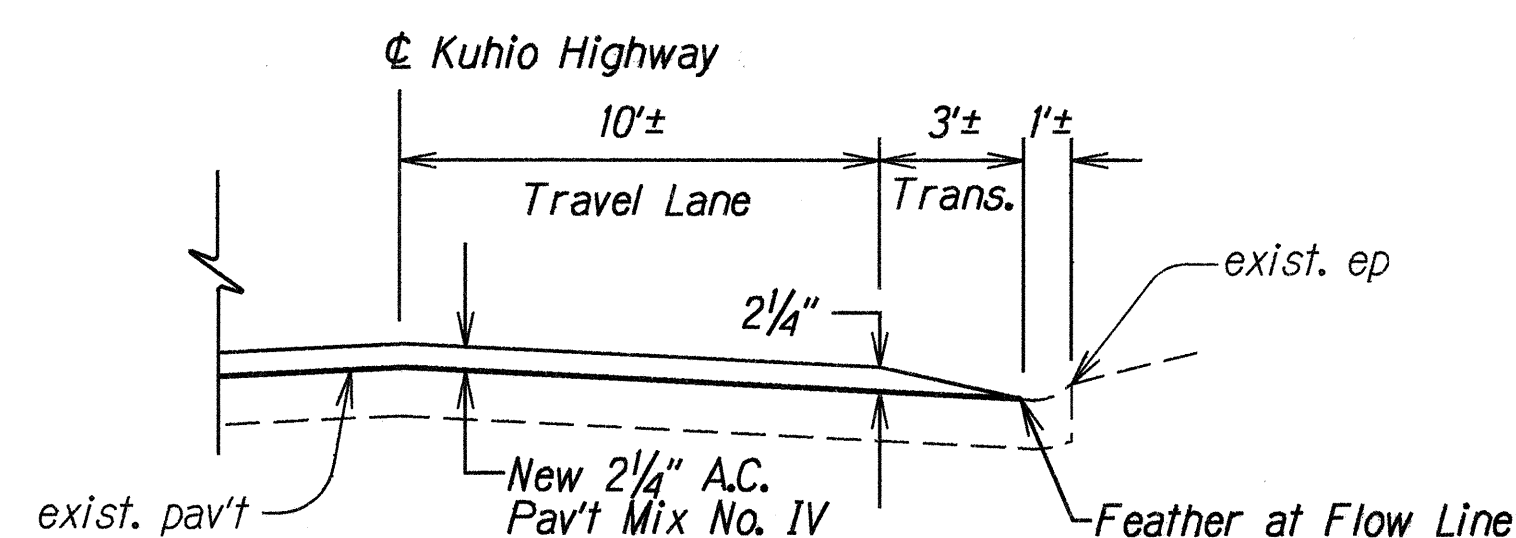

**TYPICAL 1/2 SECTION - HANAIEI TOWN
364+00 TO 367+50**
Scale: 1/4" = 1'-0"

* Leveling Course = 2 1/4" Min. Thickness.
Finish Course = 2" Min. Thickness.

STATE OF HAWAII
DEPARTMENT OF TRANSPORTATION
HIGHWAYS DIVISION


**TYPICAL PLANS
SECTIONS & DETAILS**

**KUHIO HIGHWAY RESURFACING
Lumahu To Hanalei Town
Project No. 560A-01-96M**


Scale: 1/4" = 1' Date: May, 1996

SHEET No. 1 OF 3 SHEETS


FED. ROAD DIST. NO.	STATE	PROJ. NO.	FISCAL YEAR	SHEET NO.	TOTAL SHEETS
HAWAII	HAW.	560A-01-96M	1996	5	32

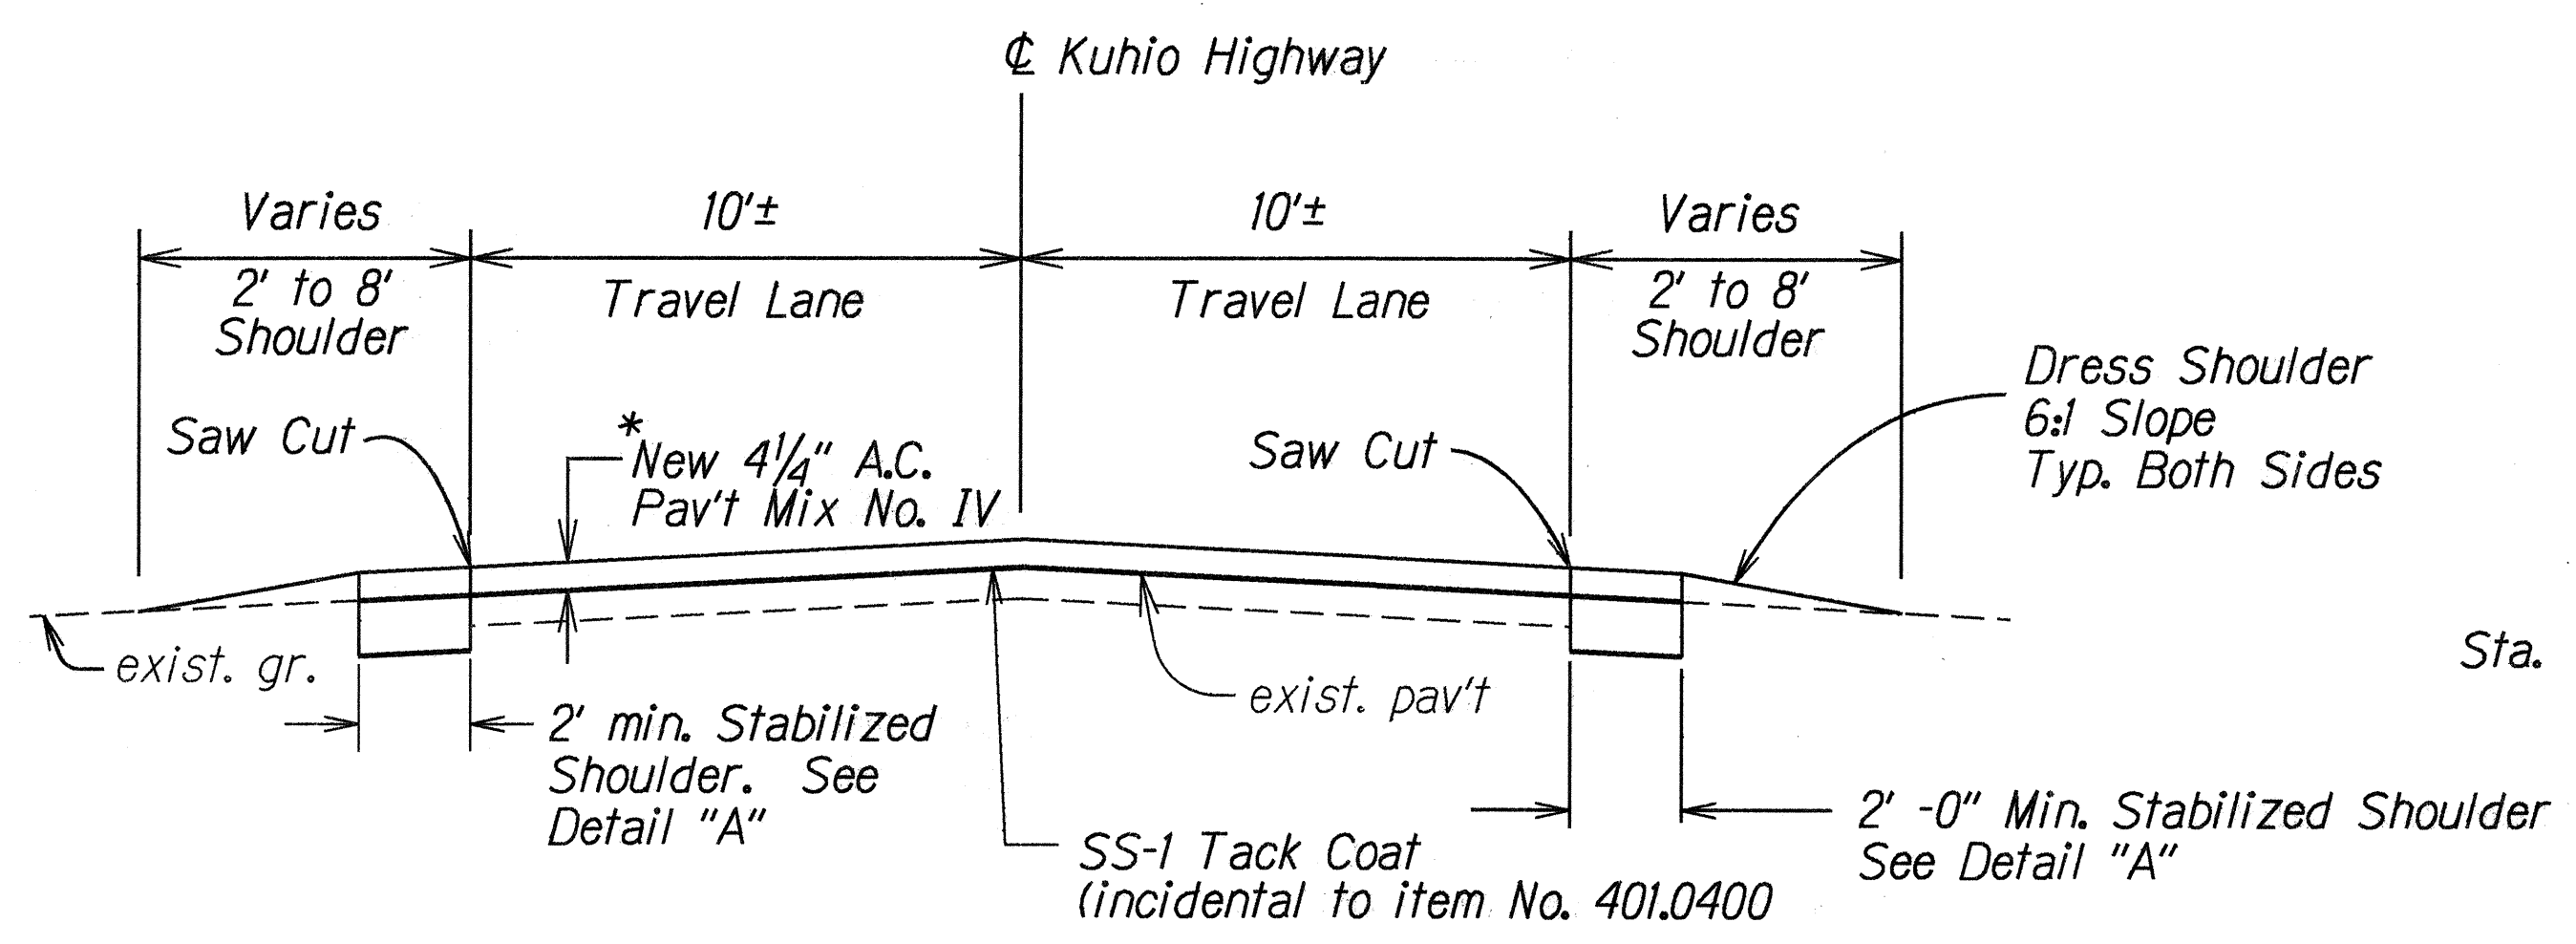


TYPICAL SECTION
STA. 392+00 TO STA. 400+60
Not To Scale

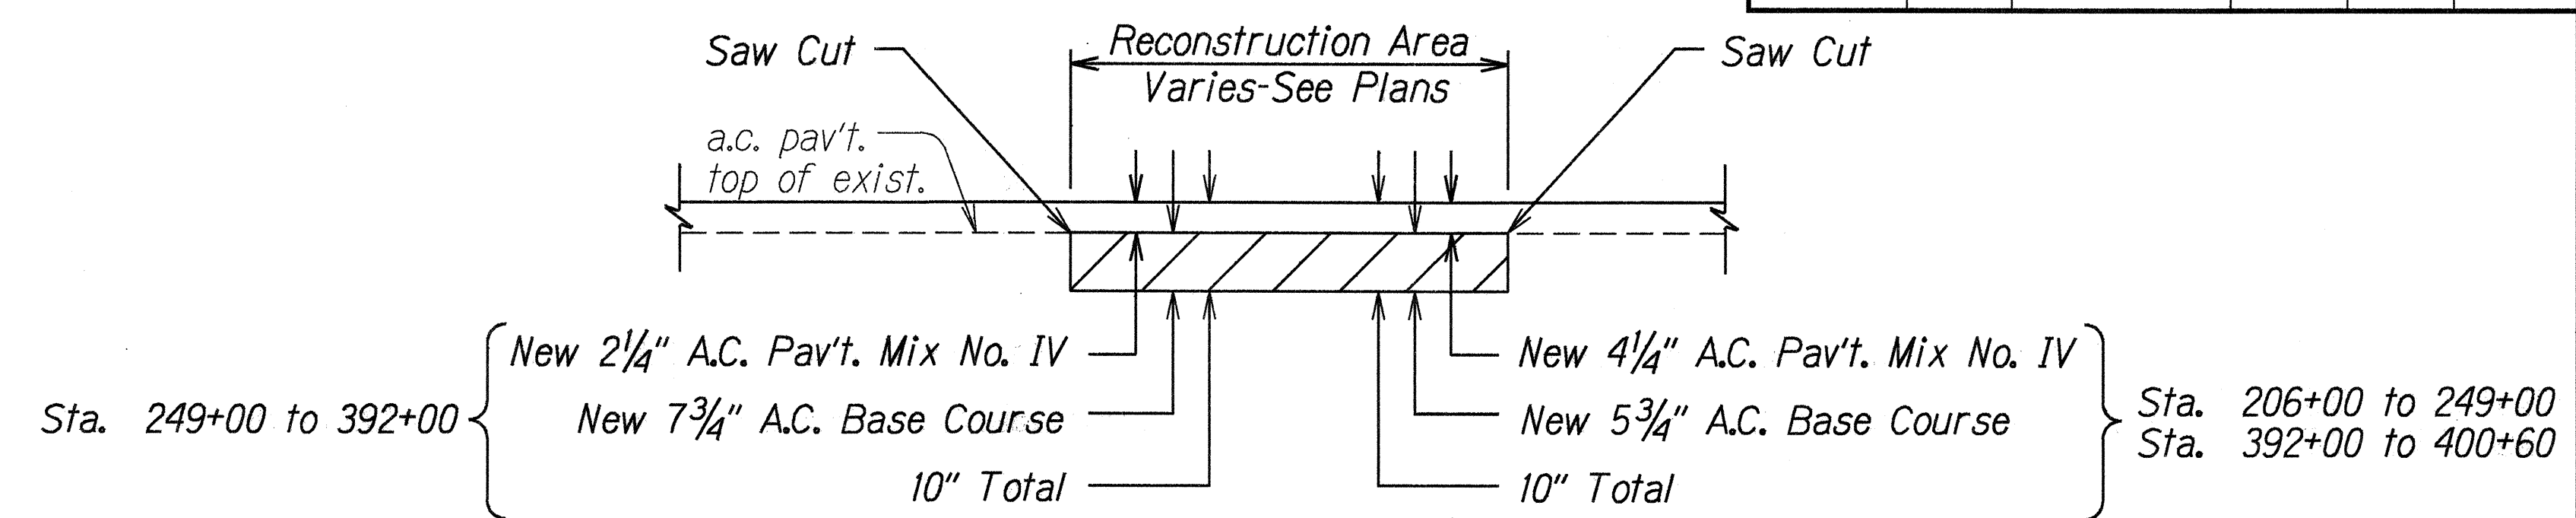


A.C. PAVEMENT RECONSTRUCTION DETAIL
Not To Scale

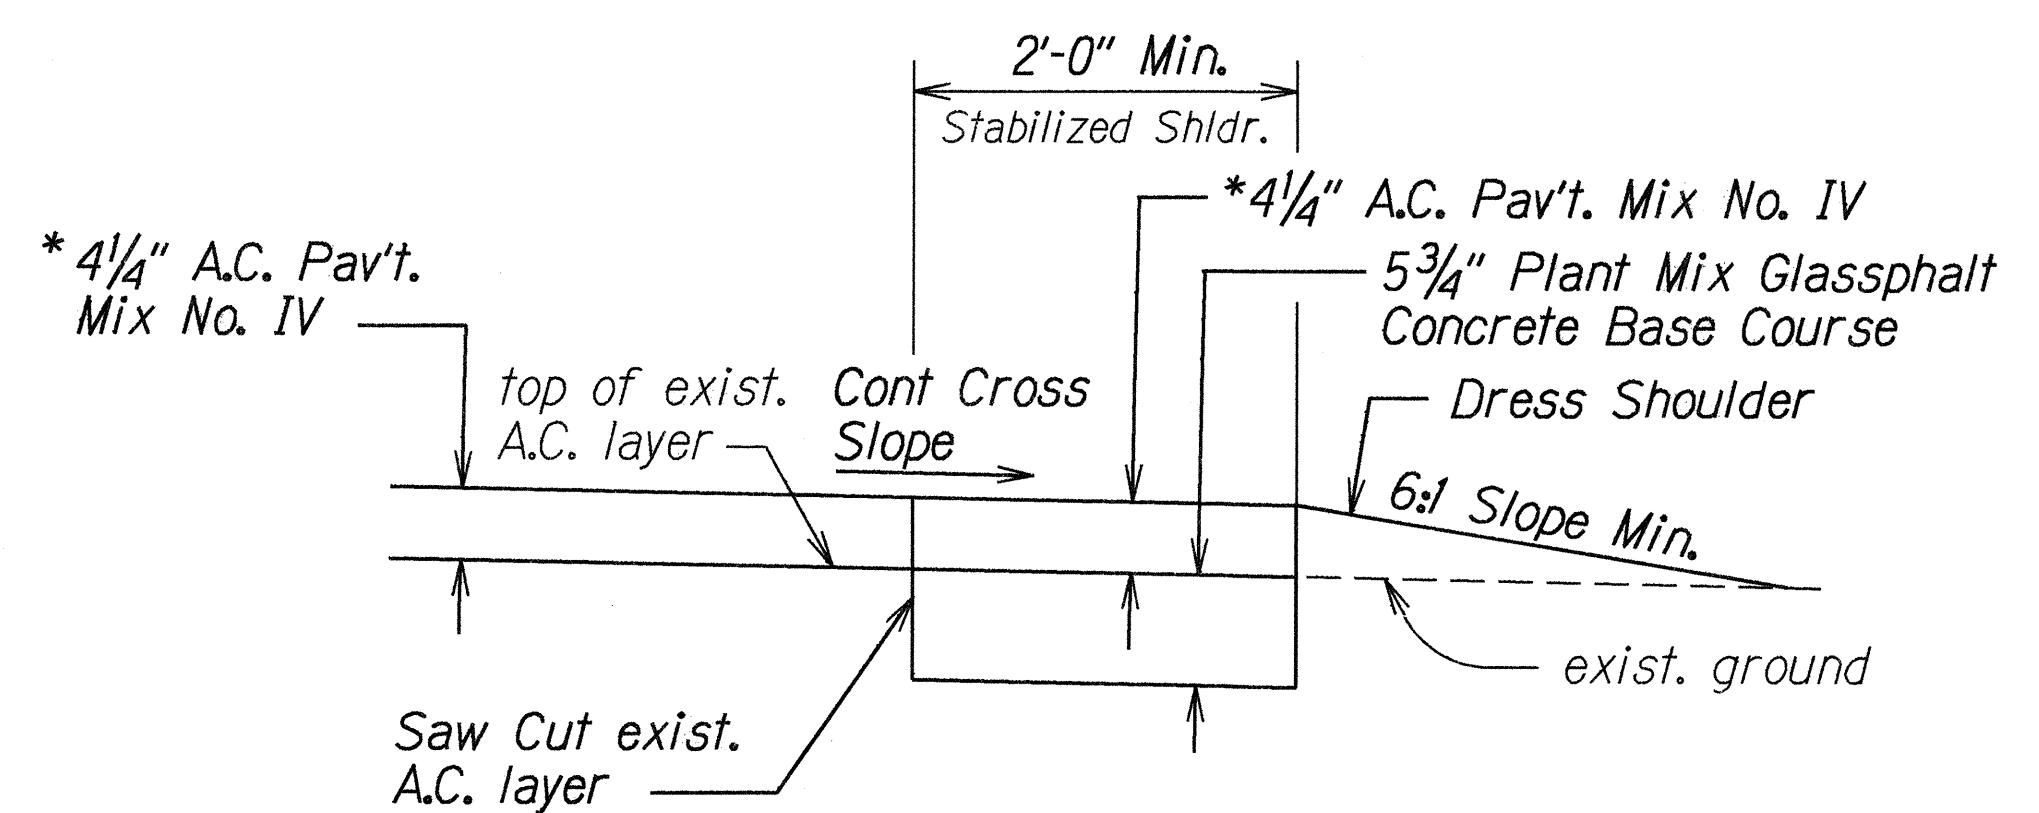


DETAIL "A"
STABILIZED SHOULDER TYPICAL DETAIL
Scale: 1"=1'-0"

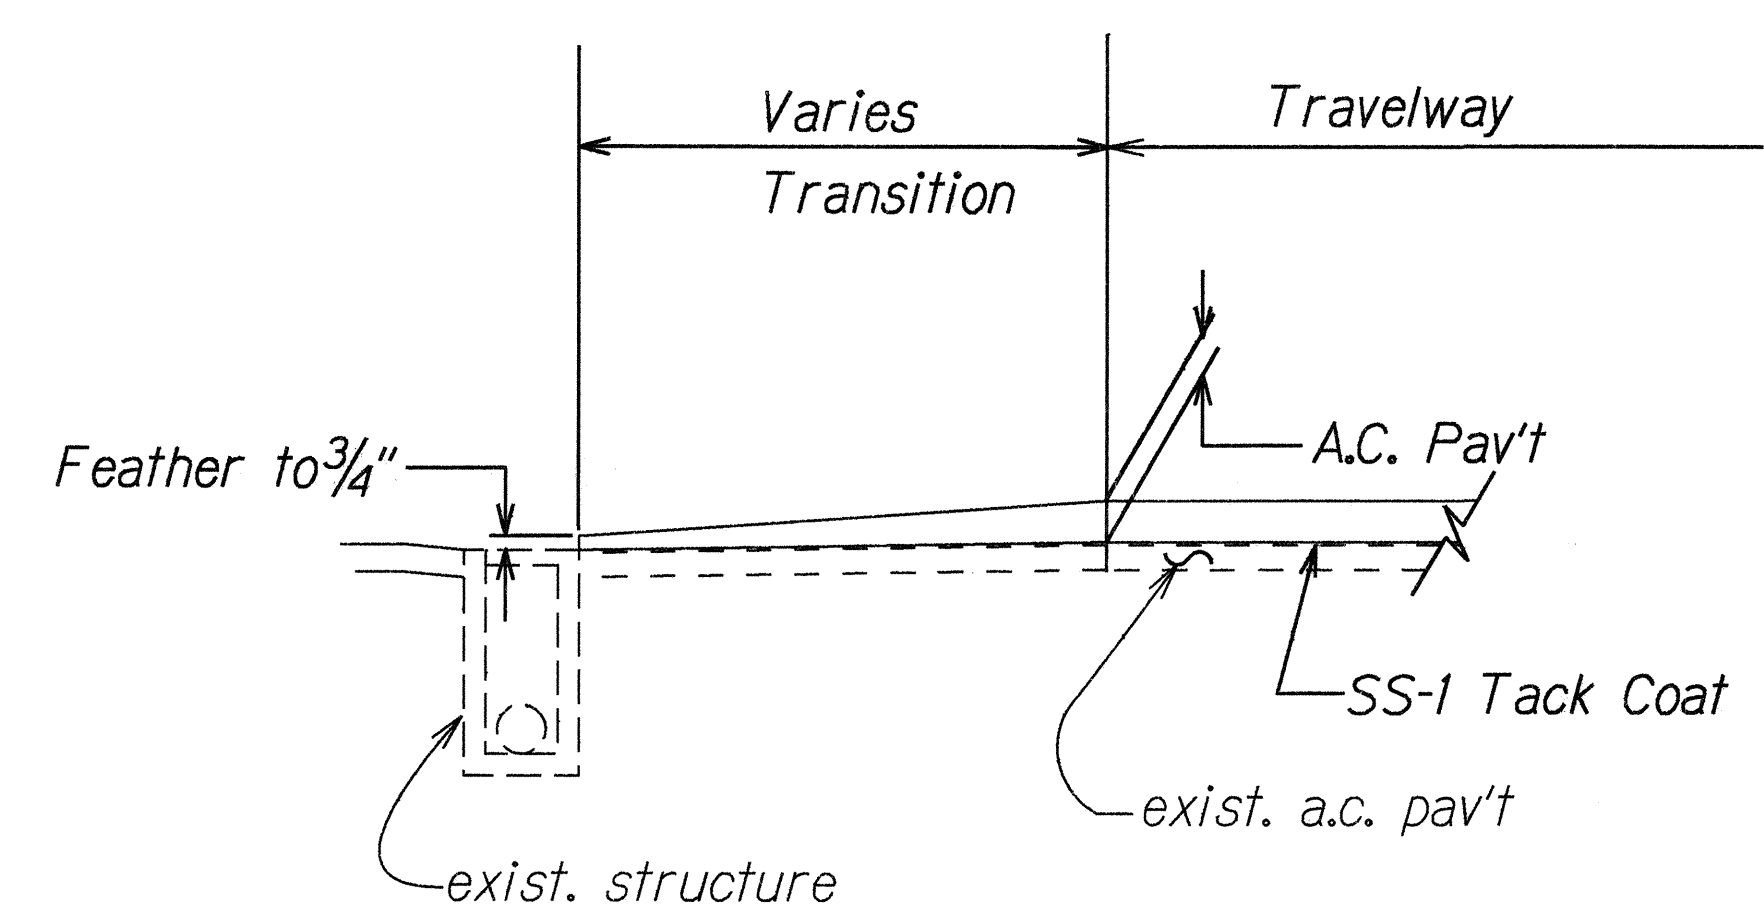


TYPICAL TRANSITION AT STRUCTURES
Not To Scale

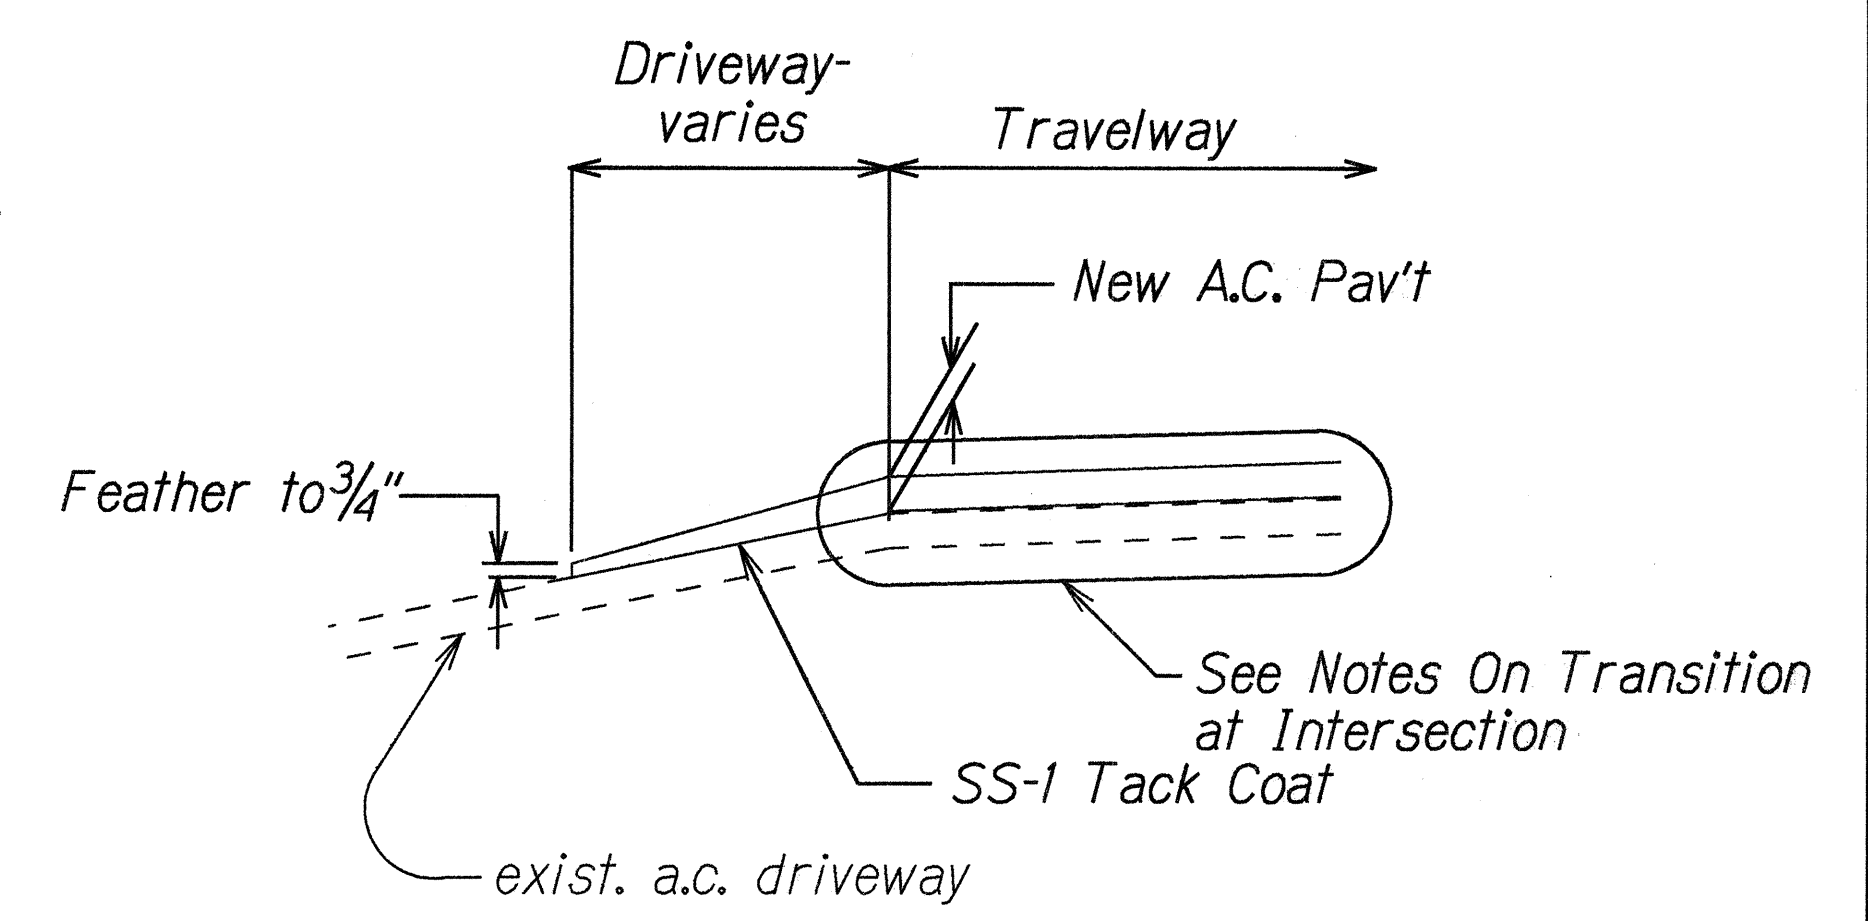

TYPICAL PAVEMENT TRANSITION
AT DRIVEWAYS
Not To Scale

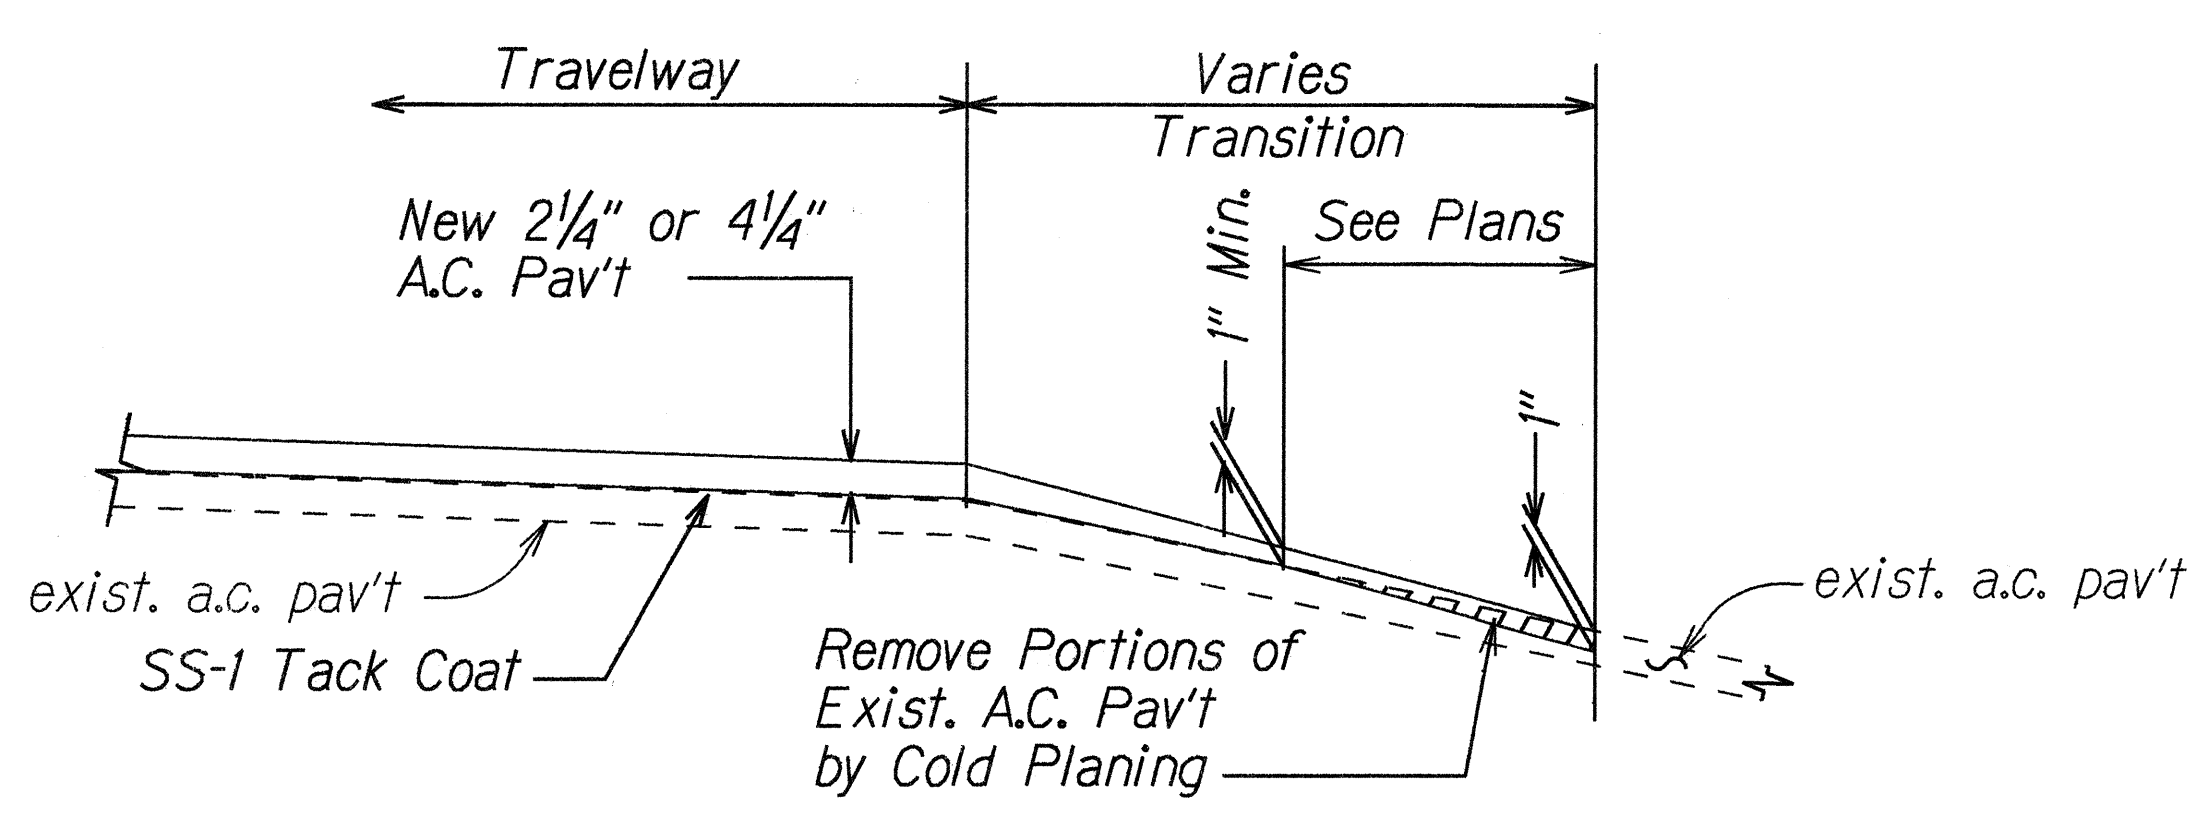

TYPICAL PAVEMENT TRANSITION
AT INTERSECTIONS
Not To Scale

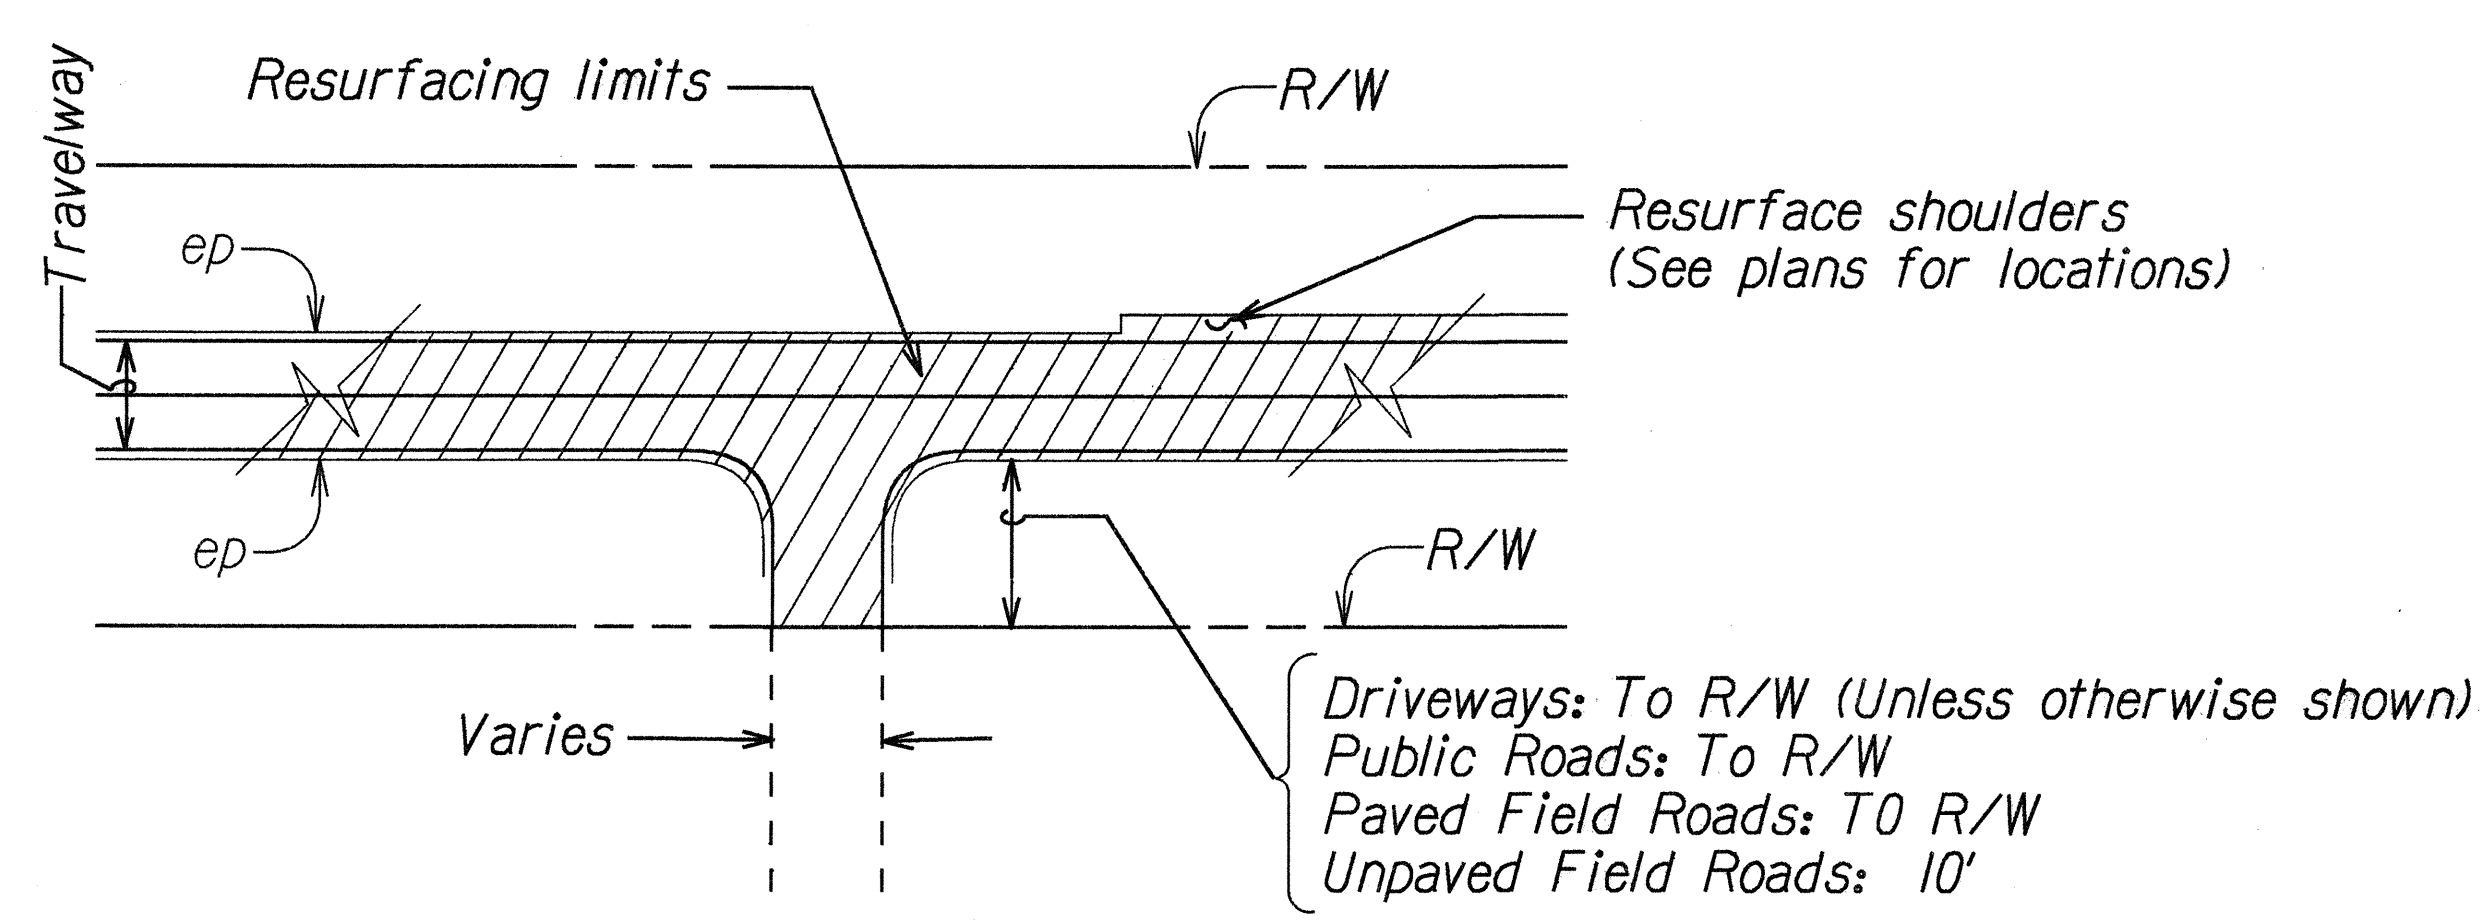


PLAN
TYPICAL RESURFACING LIMITS
Not To Scale

* Leveling Course = 2 1/4" Min. Thickness
Finish Course = 2" Min. Thickness


STATE OF HAWAII
DEPARTMENT OF TRANSPORTATION
HIGHWAYS DIVISION

TYPICAL PLANS
SECTIONS & DETAILS
KUHIO HIGHWAY RESURFACING
Lumahuia To Hanalei Town
Project No. 560A-01-96M
Scale: As Shown Date: May, 1996



FED. ROAD DIST. NO.	STATE	PROJ. NO.	FISCAL YEAR	SHEET NO.	TOTAL SHEETS
HAWAII	HAW.	560A-01-96M	1996	6	32

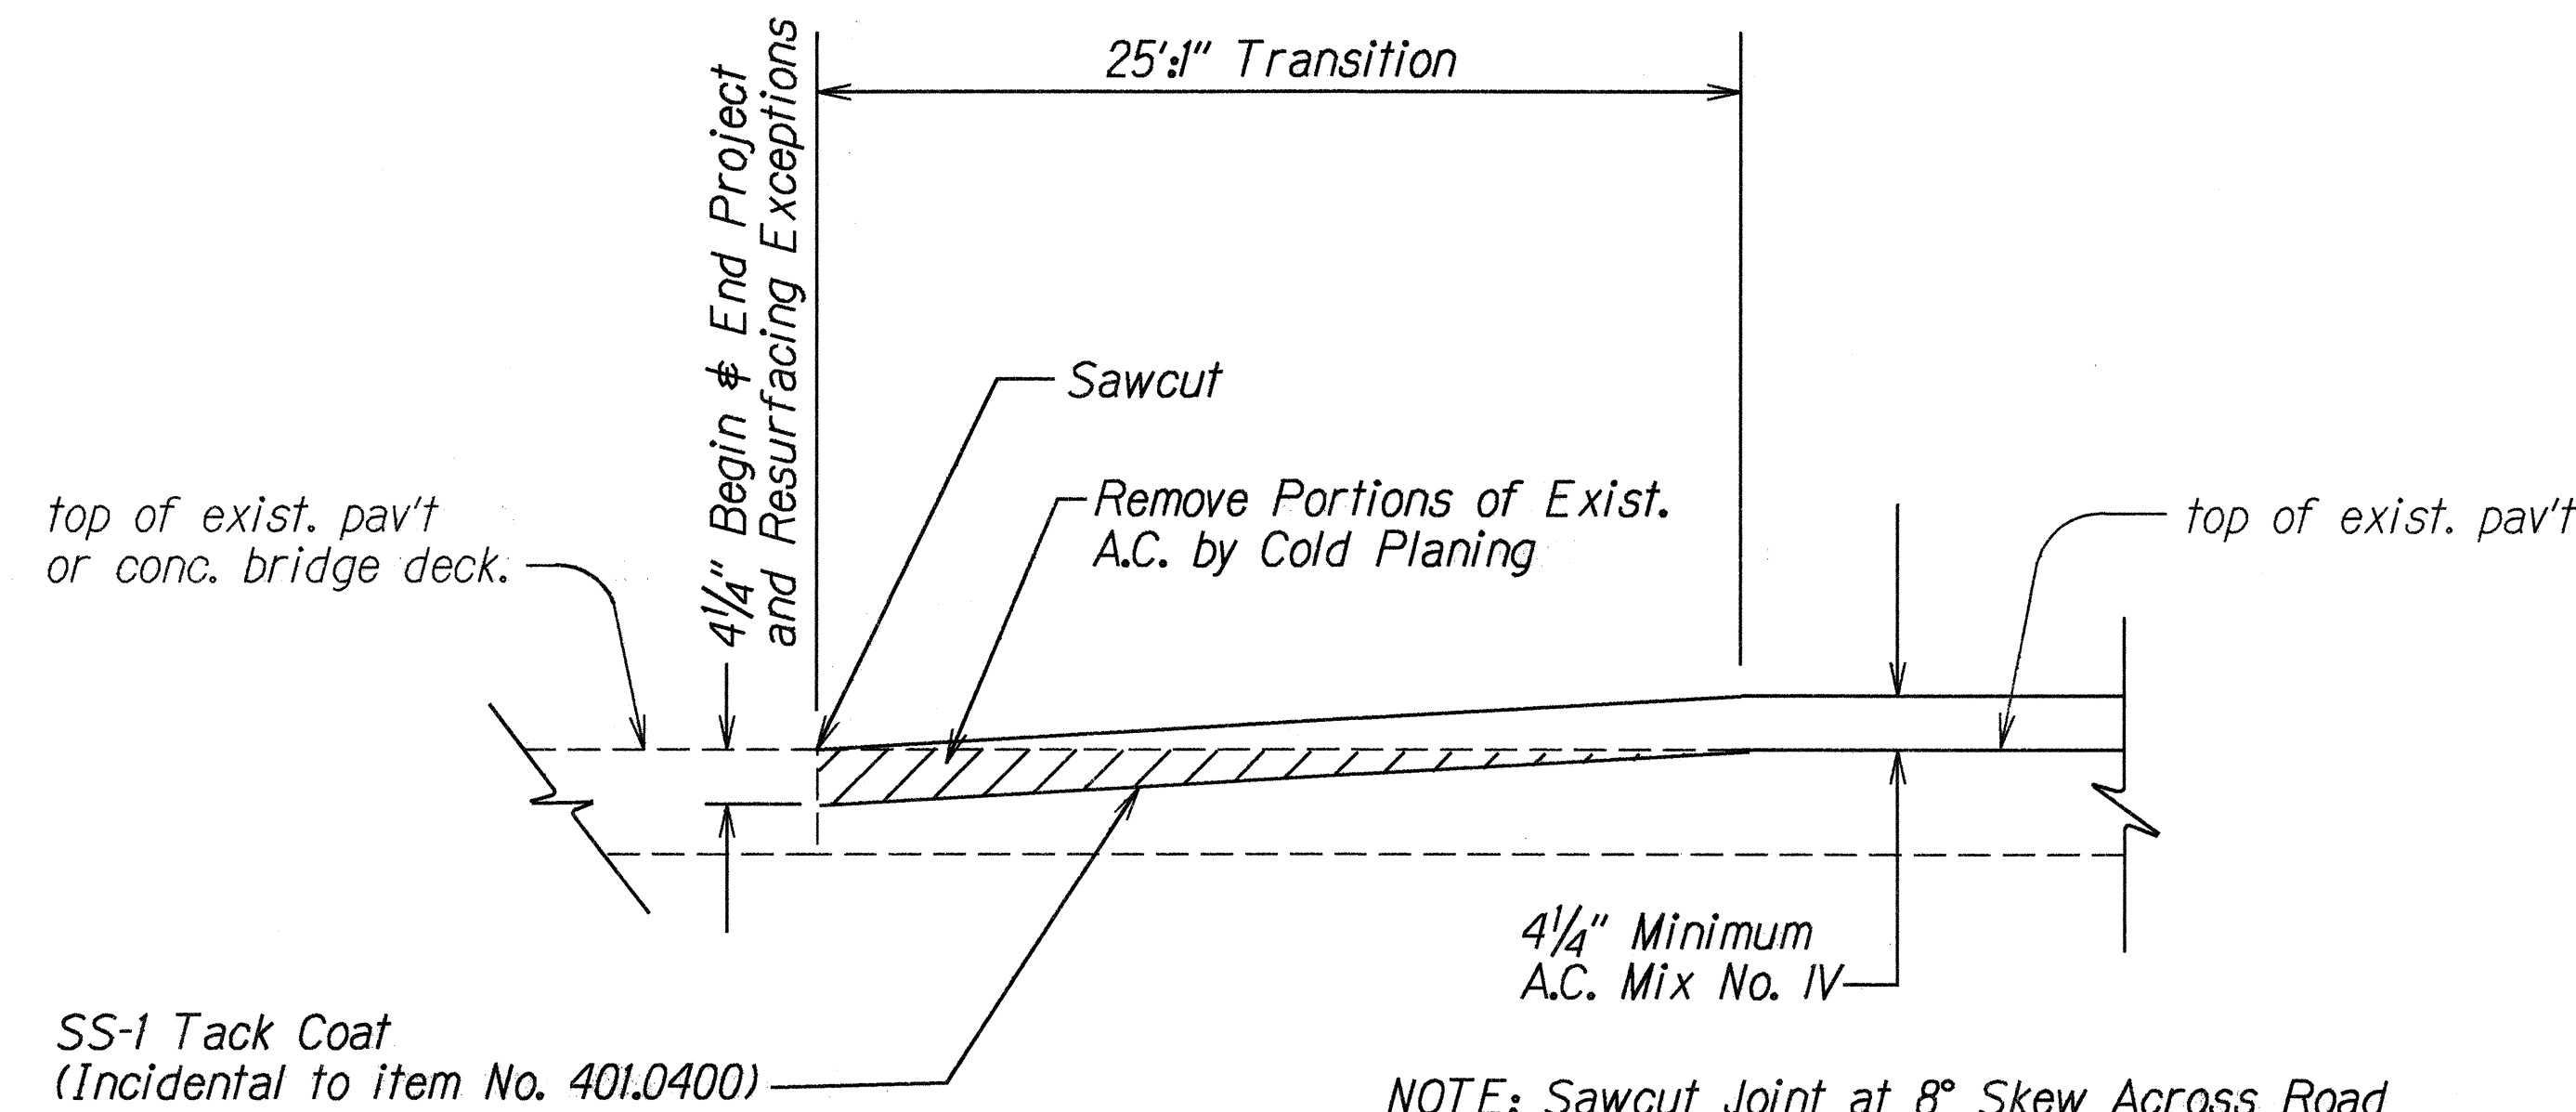


TYPICAL SECTION AT TRANSITION
Not to Scale

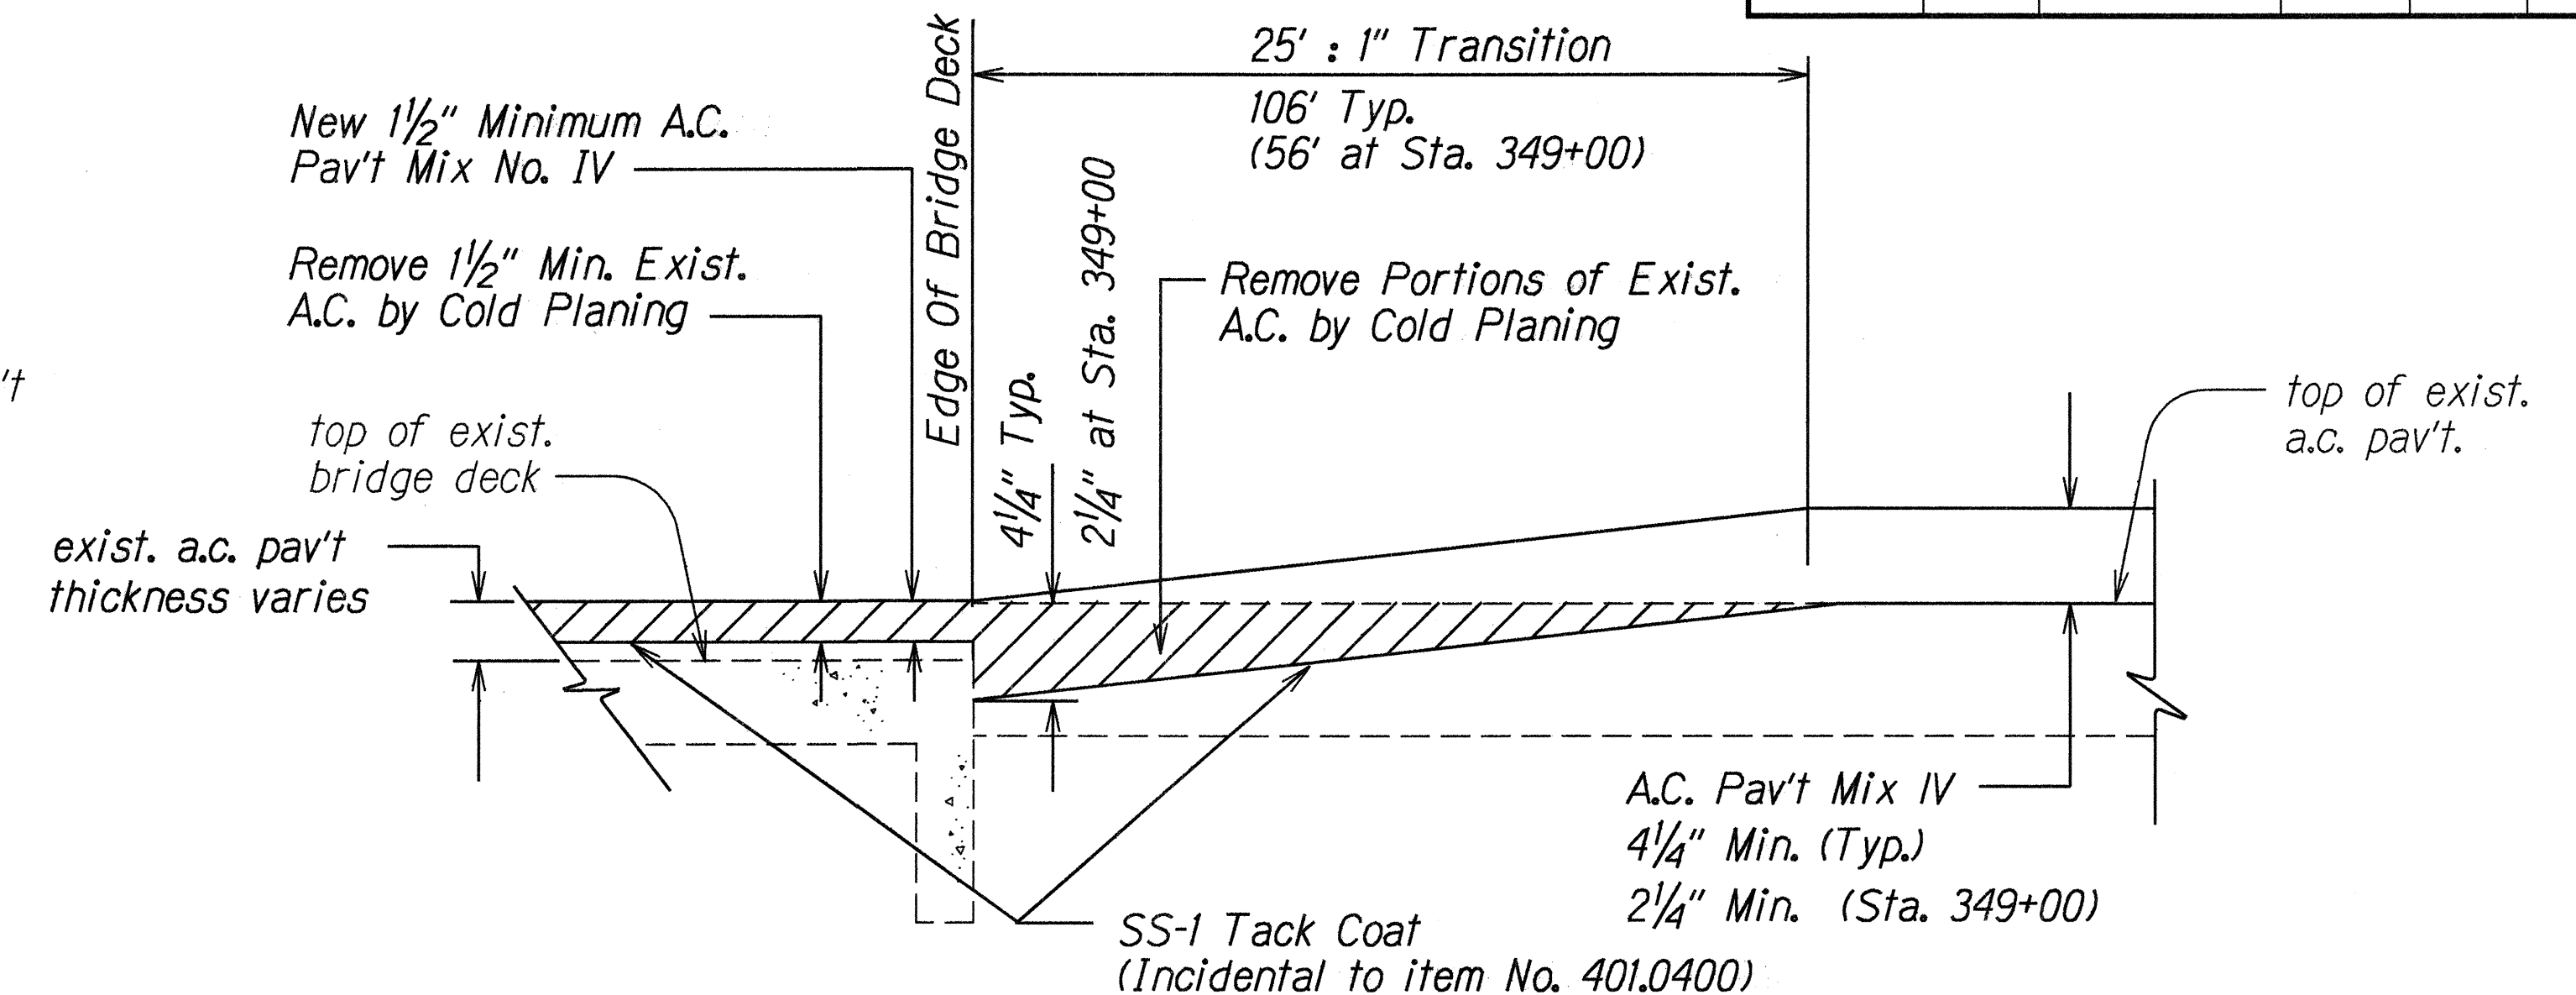

TYPICAL SECTION AT BRIDGE
Not to Scale

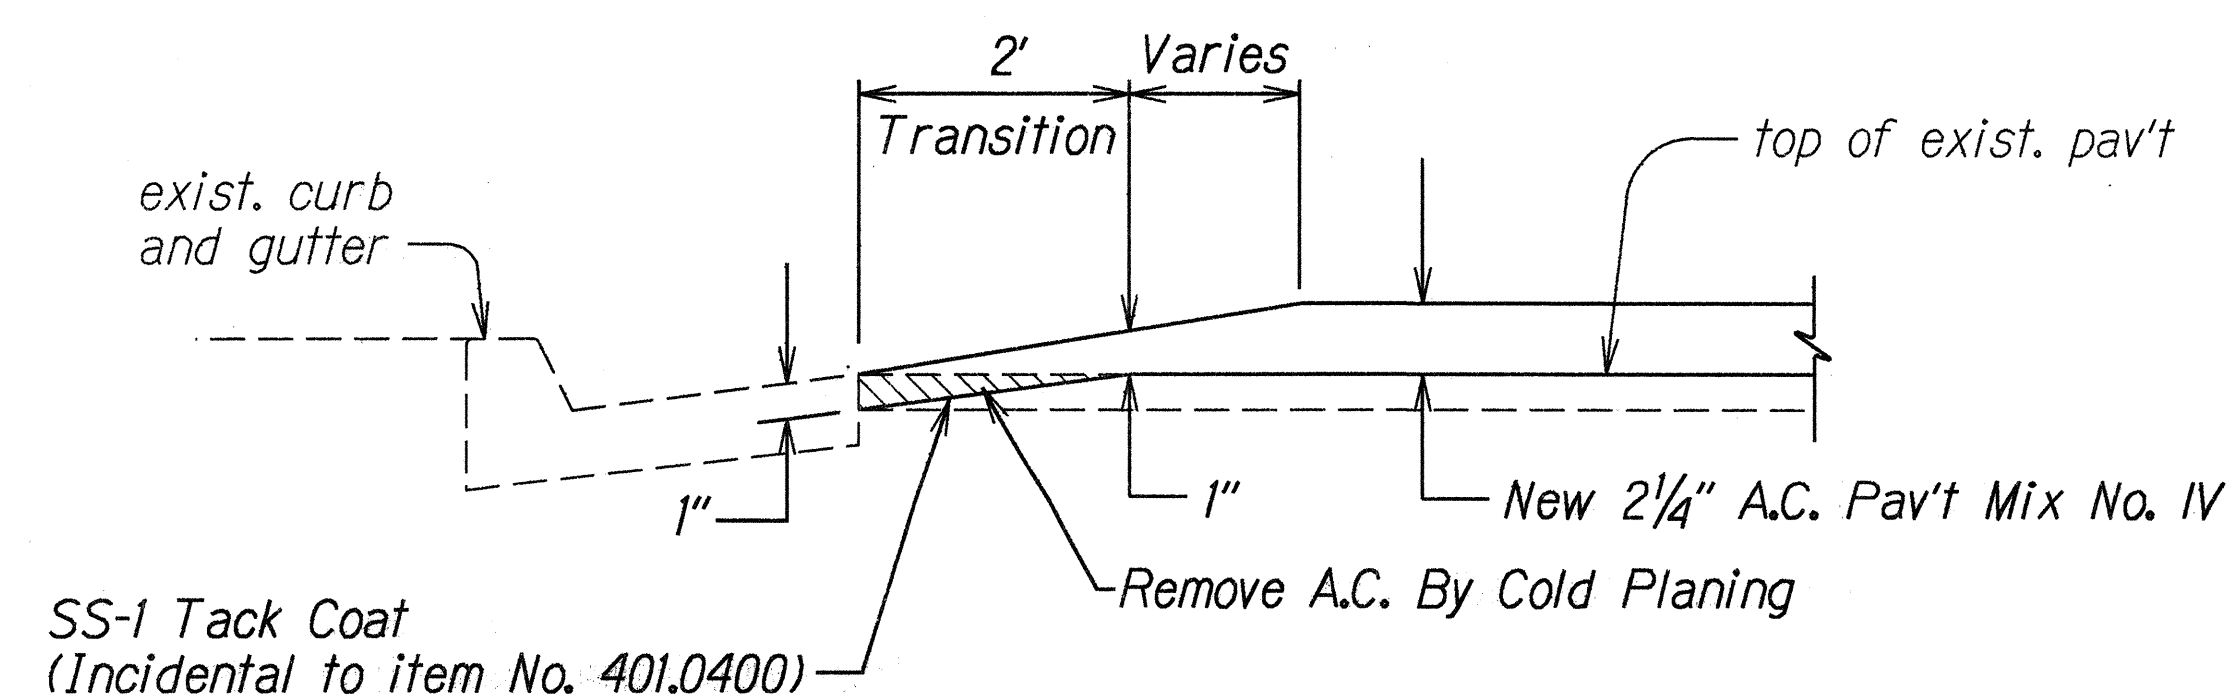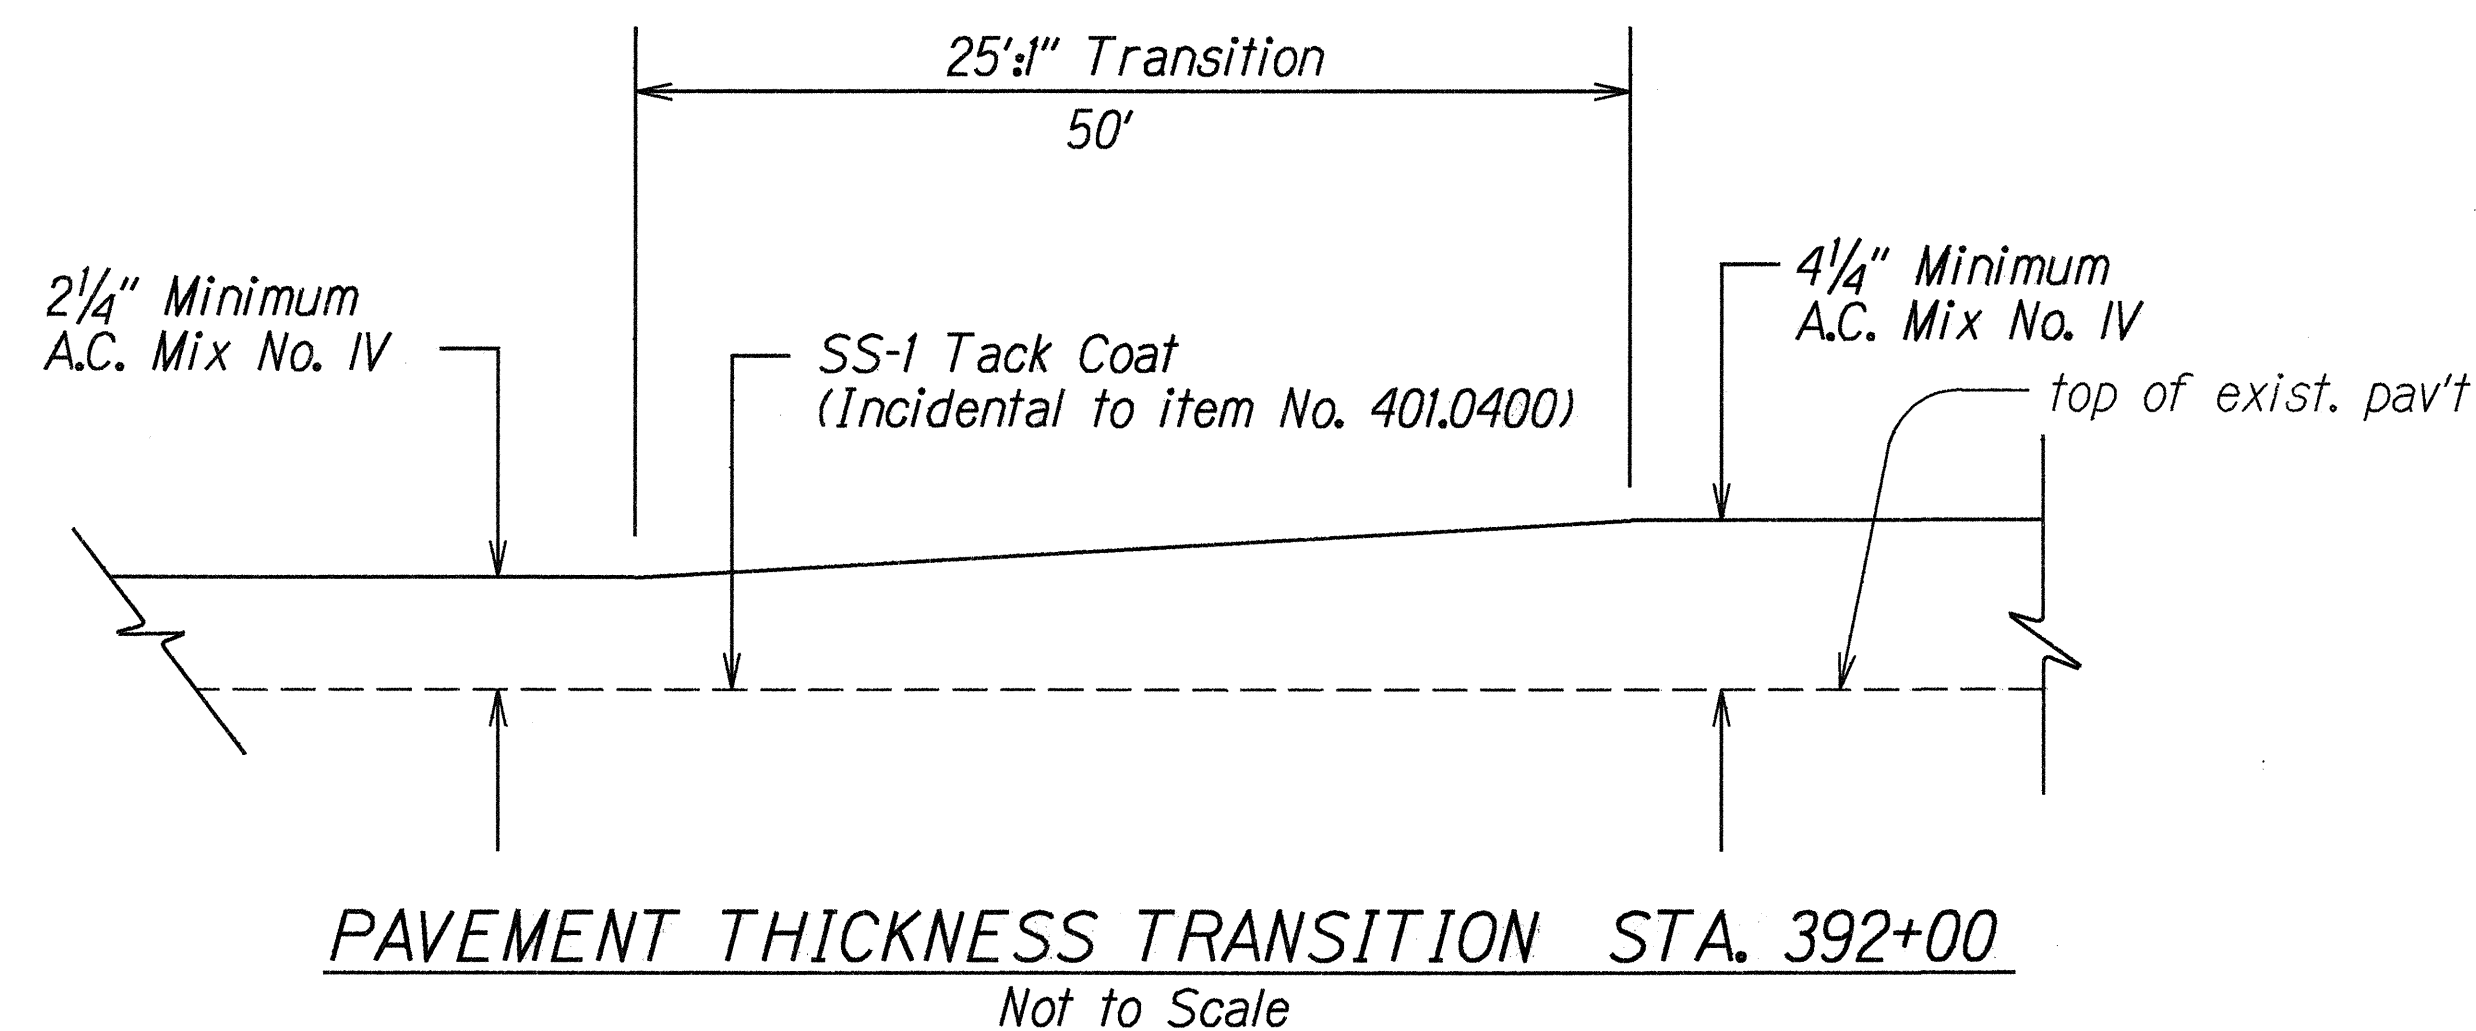

RESURFACING AT CURB AND GUTTER WITH TAPER ENDING AT EDGE OF GUTTER
Not To Scale

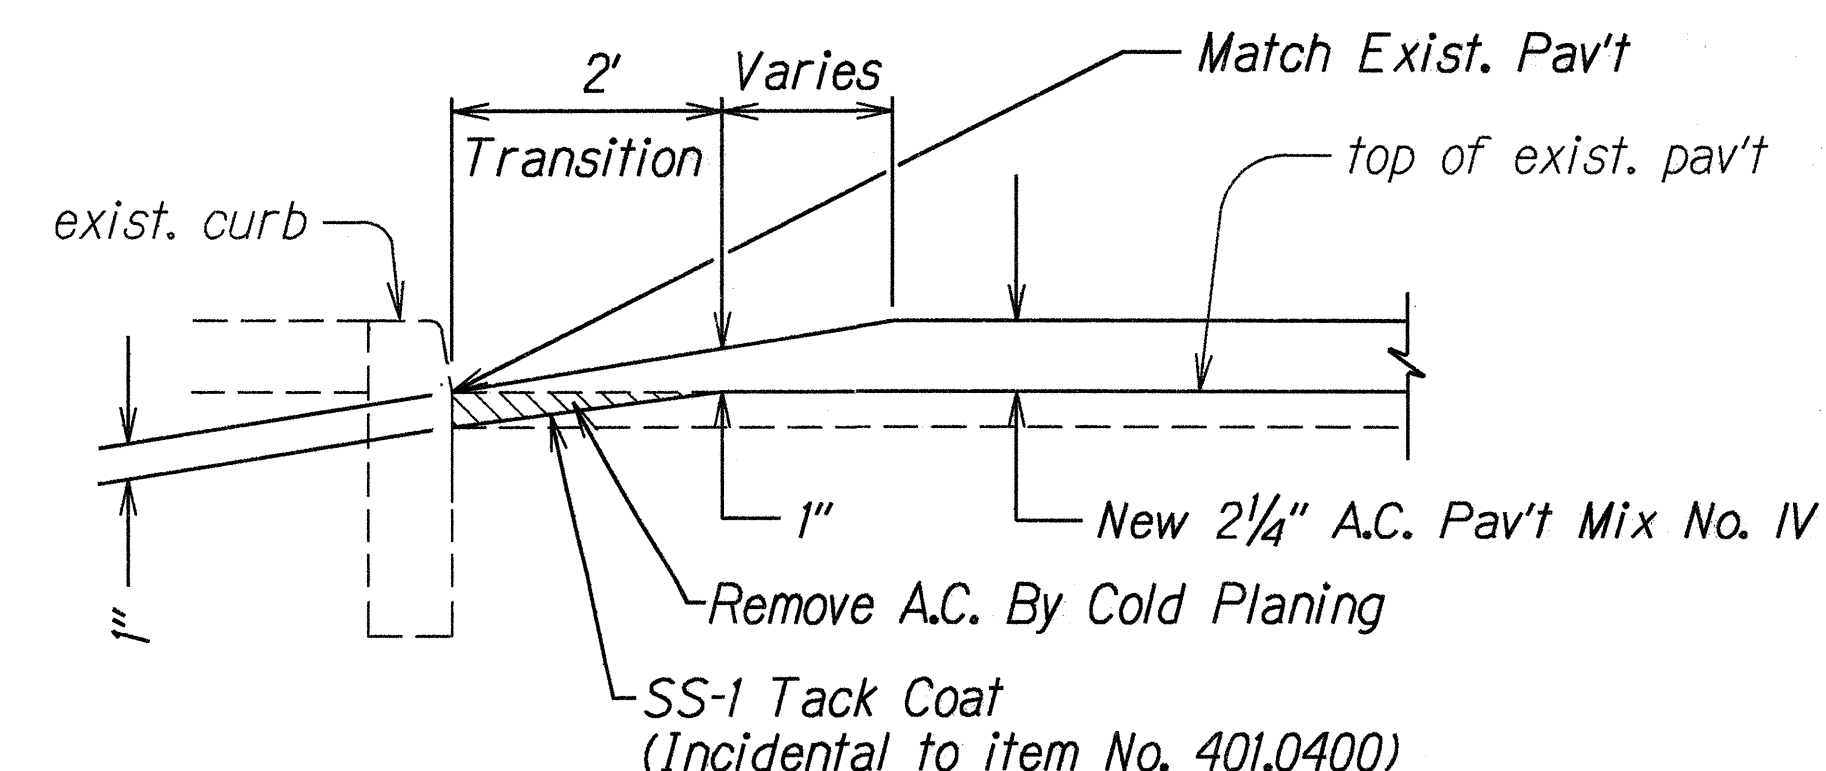

RESURFACING AT CURB WITH TAPER ENDING AT FACE OF CURB
Not To Scale

STATE OF HAWAII
DEPARTMENT OF TRANSPORTATION
HIGHWAYS DIVISION

TYPICAL PLANS
SECTIONS & DETAILS

KUHIO HIGHWAY RESURFACING
Lumahai To Hanalei Town
Project No. 560A-01-96M

Scale: As Shown Date: May, 1996

SHEET No. 3 OF 3 SHEETS