
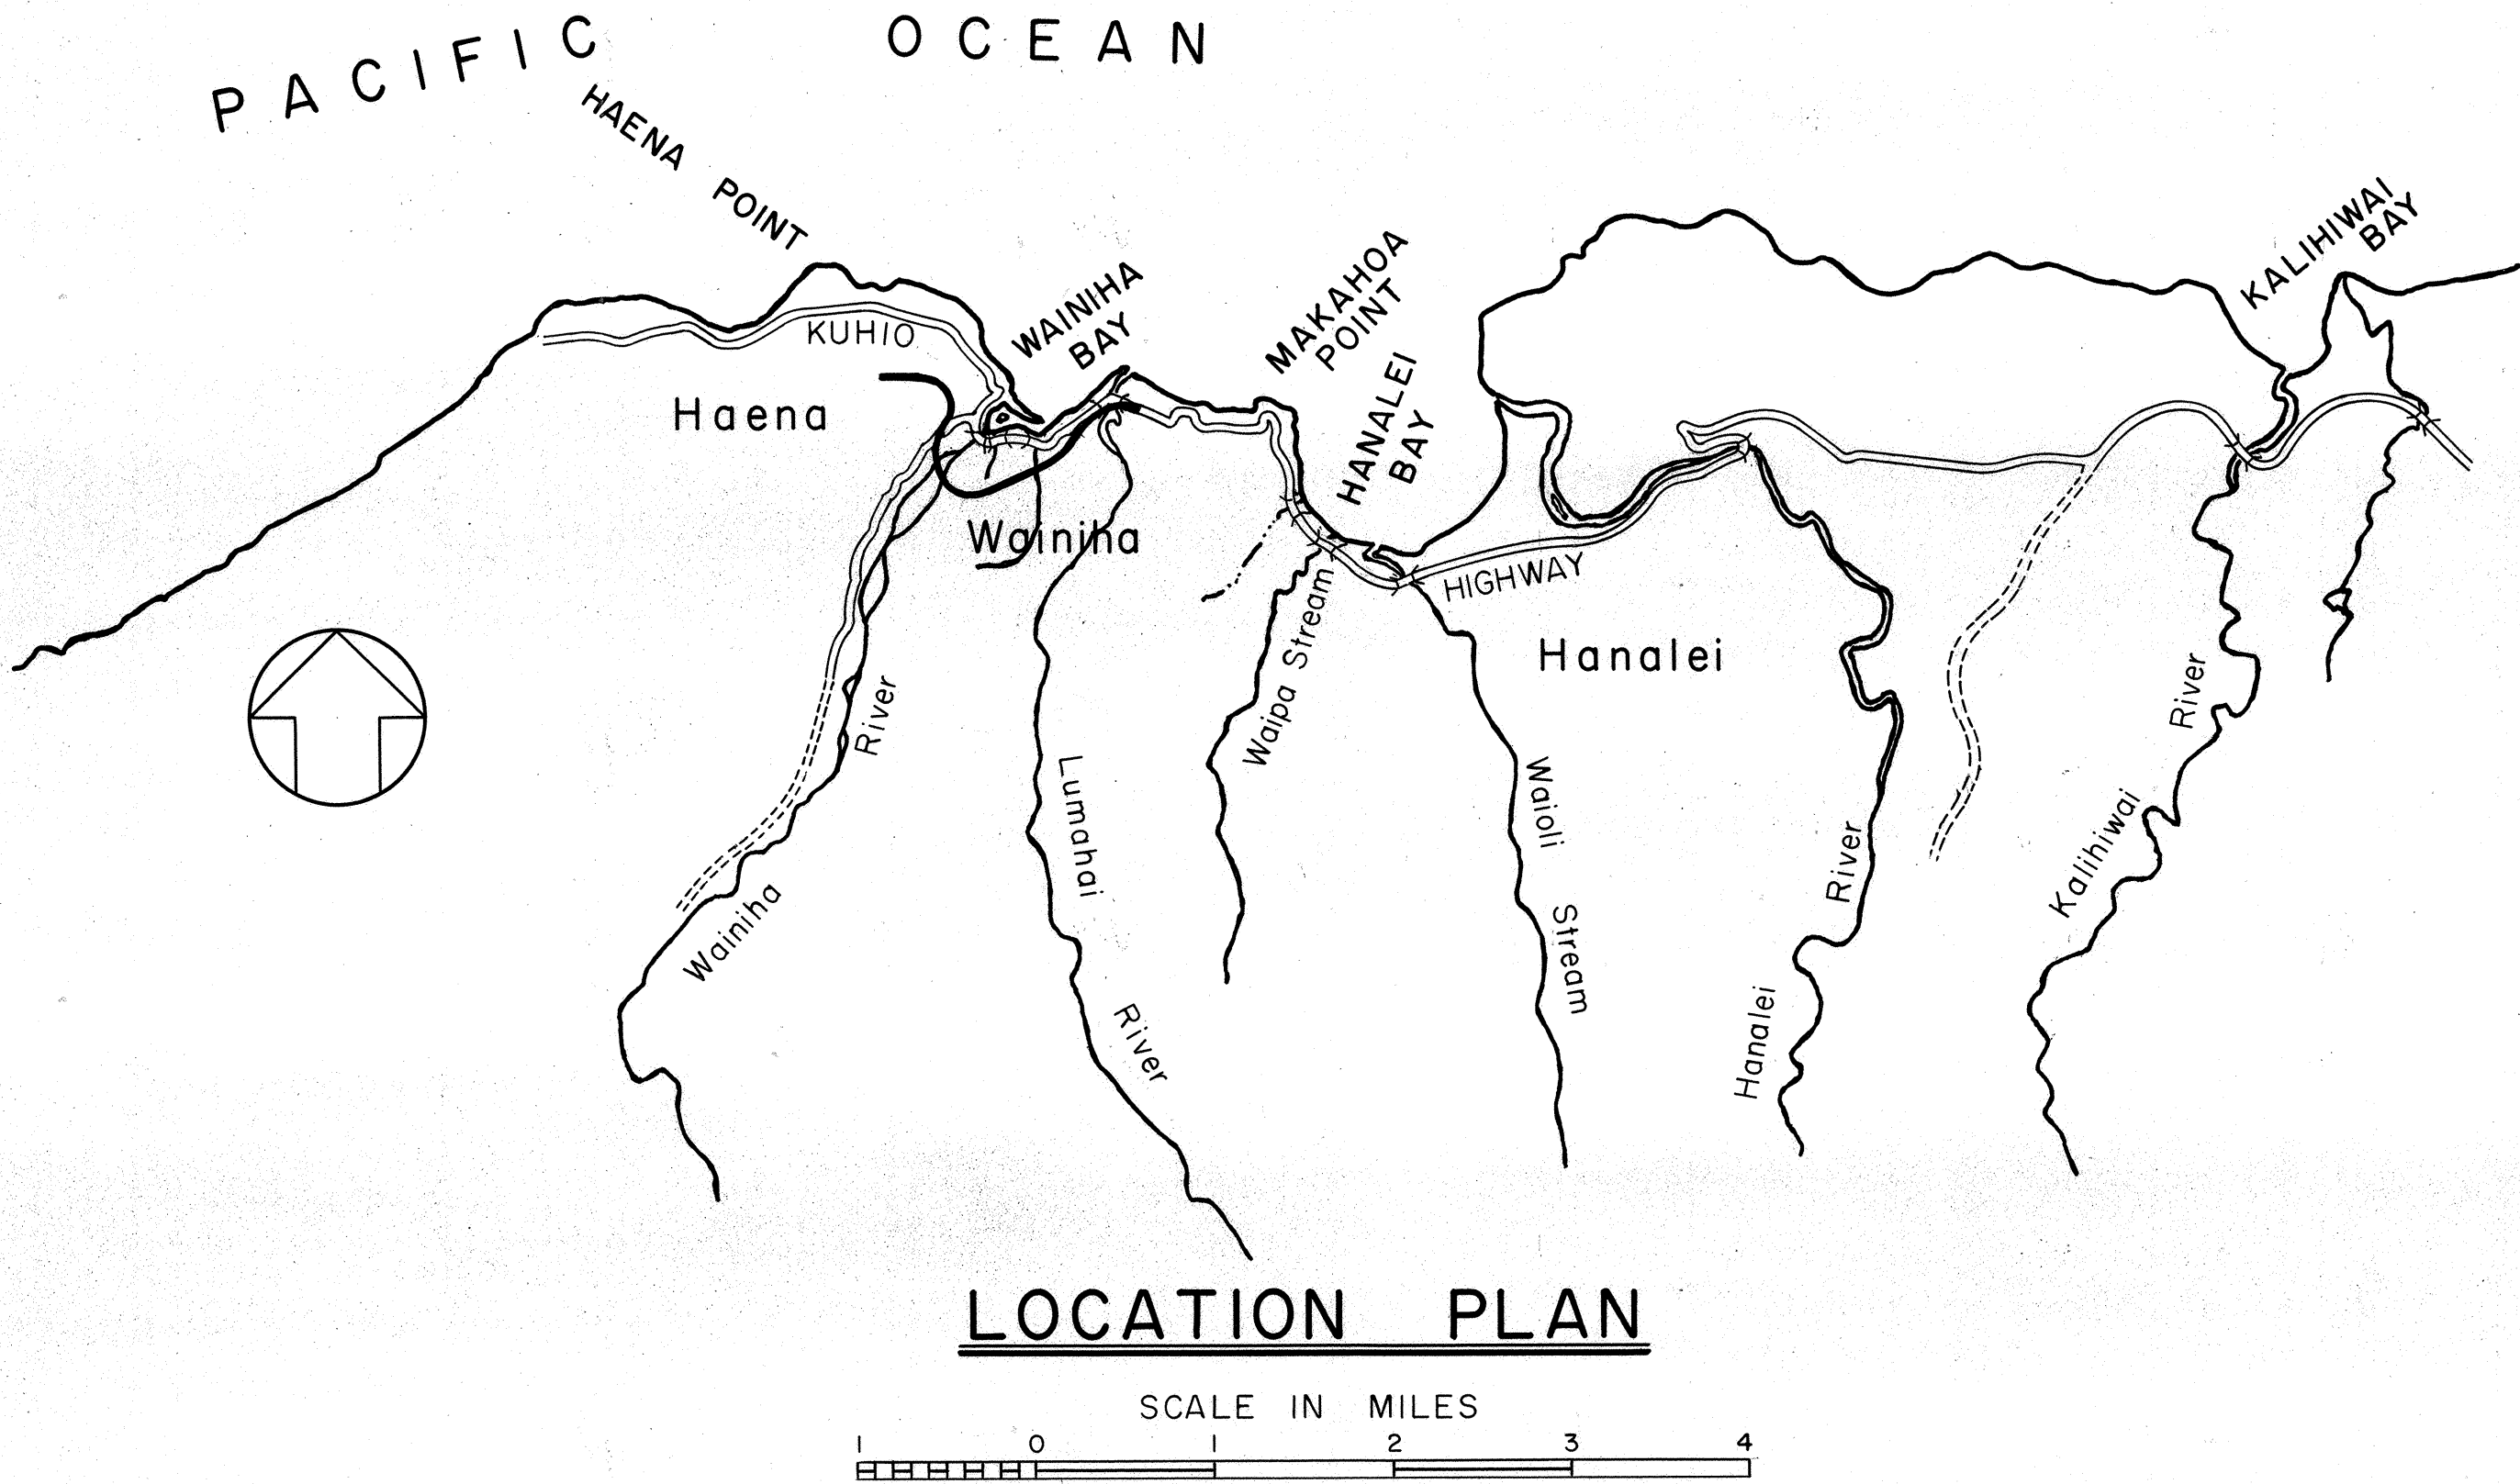


INDEX TO DRAWINGS	
SHEET NO.	DESCRIPTION
1	TITLE SHEET
2 - 4	LOCATION PLAN

STATE OF HAWAII
DEPARTMENT OF TRANSPORTATION
HIGHWAYS DIVISION
PLANS FOR
SUBSTRATA INVESTIGATION
KAUAI BELT ROAD
WAINIHA SECTION
PROJECT NO. F-056-I (II)

DISTRICT OF HANAIEI
ISLAND OF KAUAI

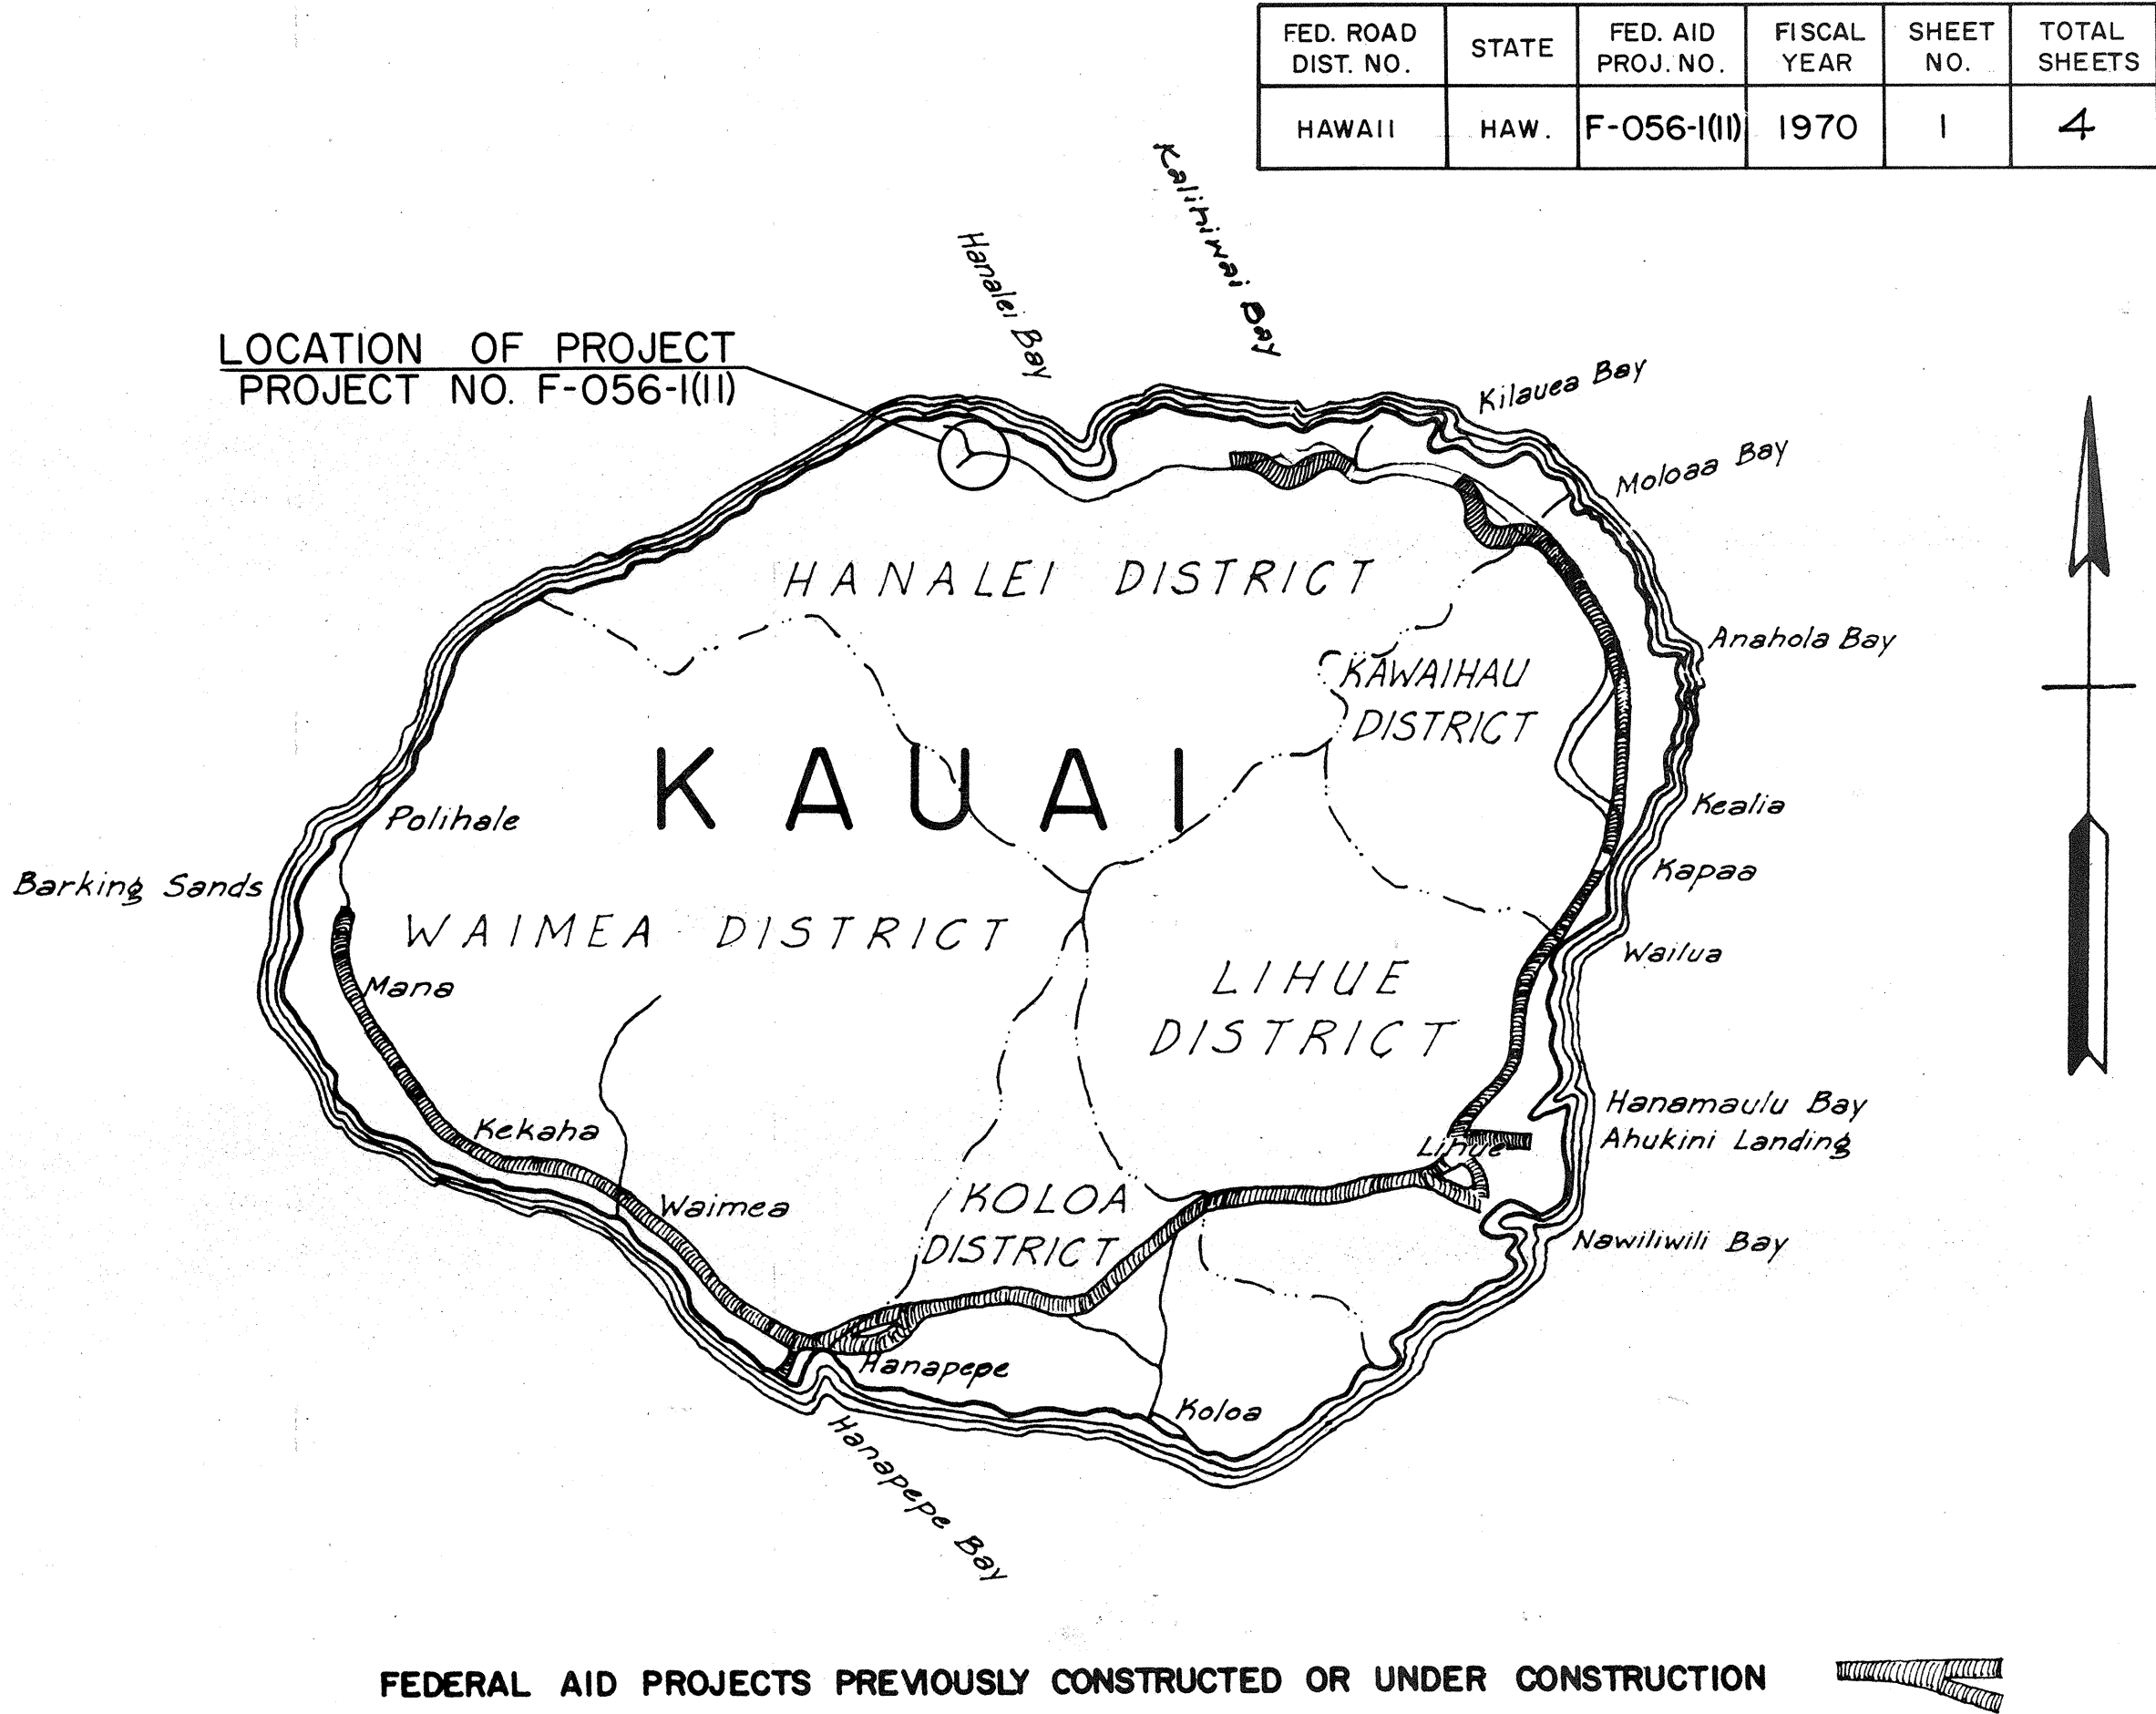

SURVEY PLANNED BY	DATE
DESIGNED BY	
DRAWN BY	
CHECKED BY	
QUANTITIES CHECKED BY	
CHECKED BY	
ORIGINAL PLAN	
NOTE BOOK	
No.	

DEPARTMENT OF TRANSPORTATION
STATE OF HAWAII
APPROVED :
E. Alvey Wright 5/6/70
for DIR. OF TRANSPORTATION DATE