

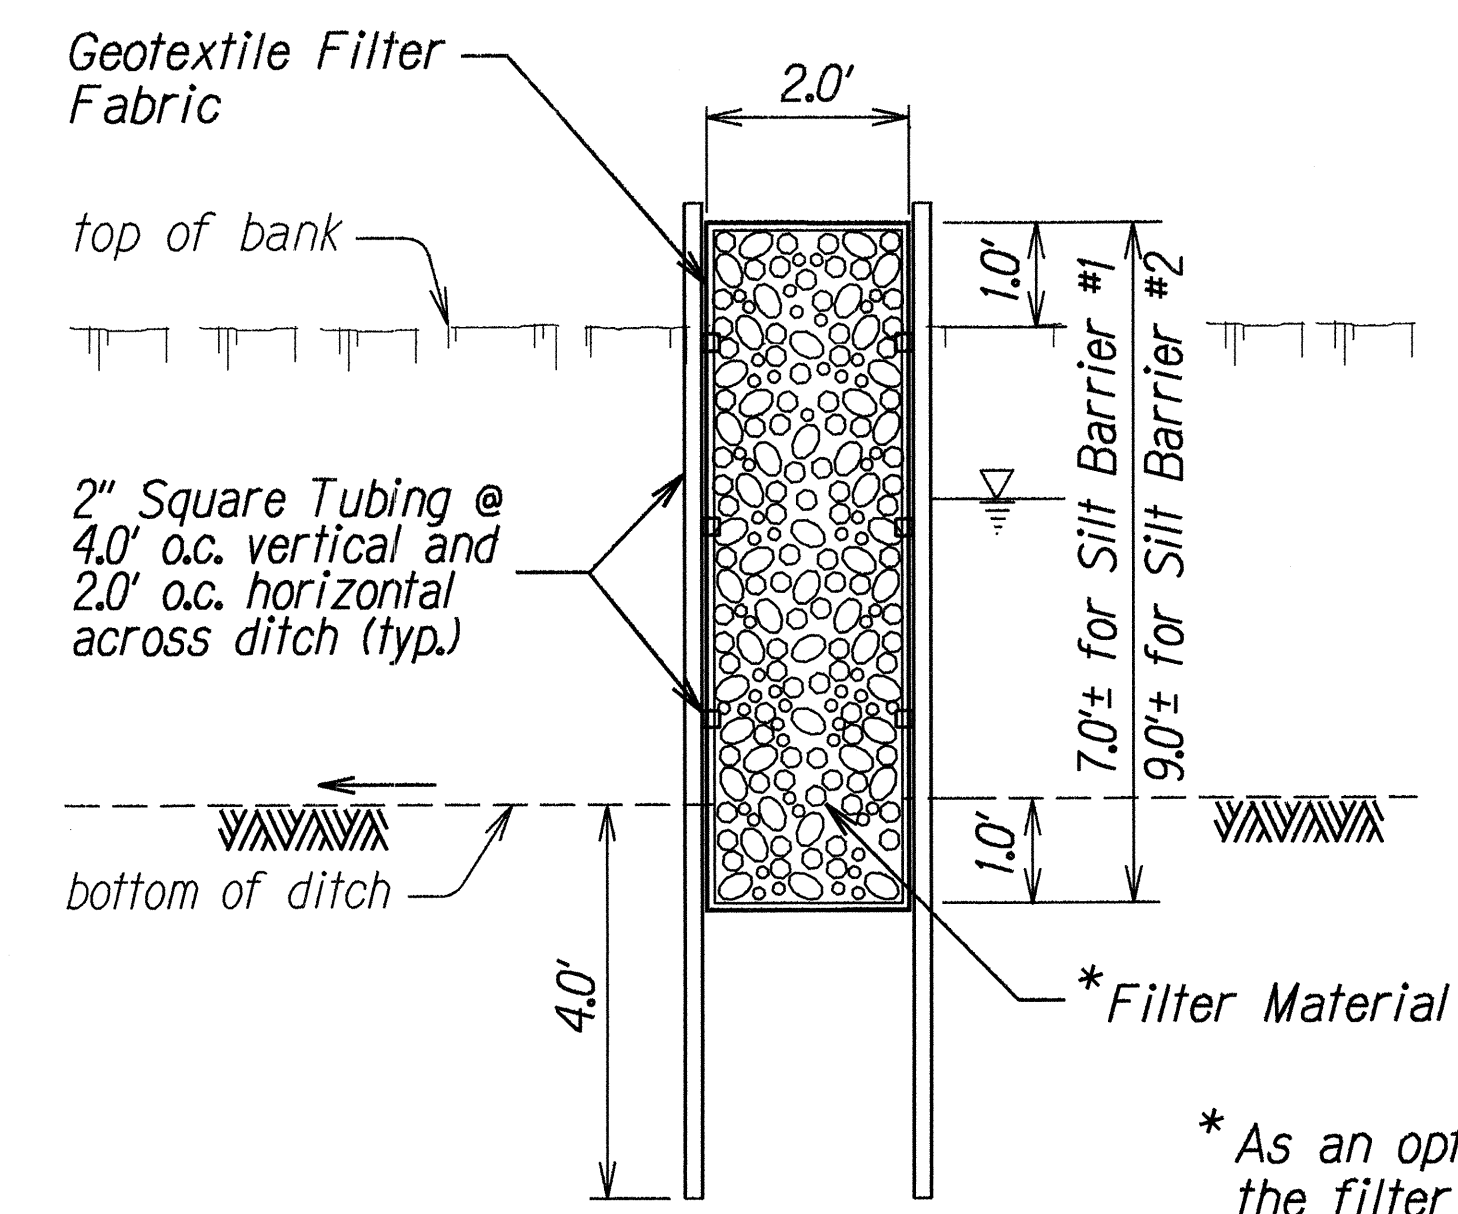


FED. ROAD DIST. NO.	STATE	PROJ. NO.	FISCAL YEAR	SHEET NO.	TOTAL SHEETS
HAWAII	HAW.	560A-02-98	1999	8	8

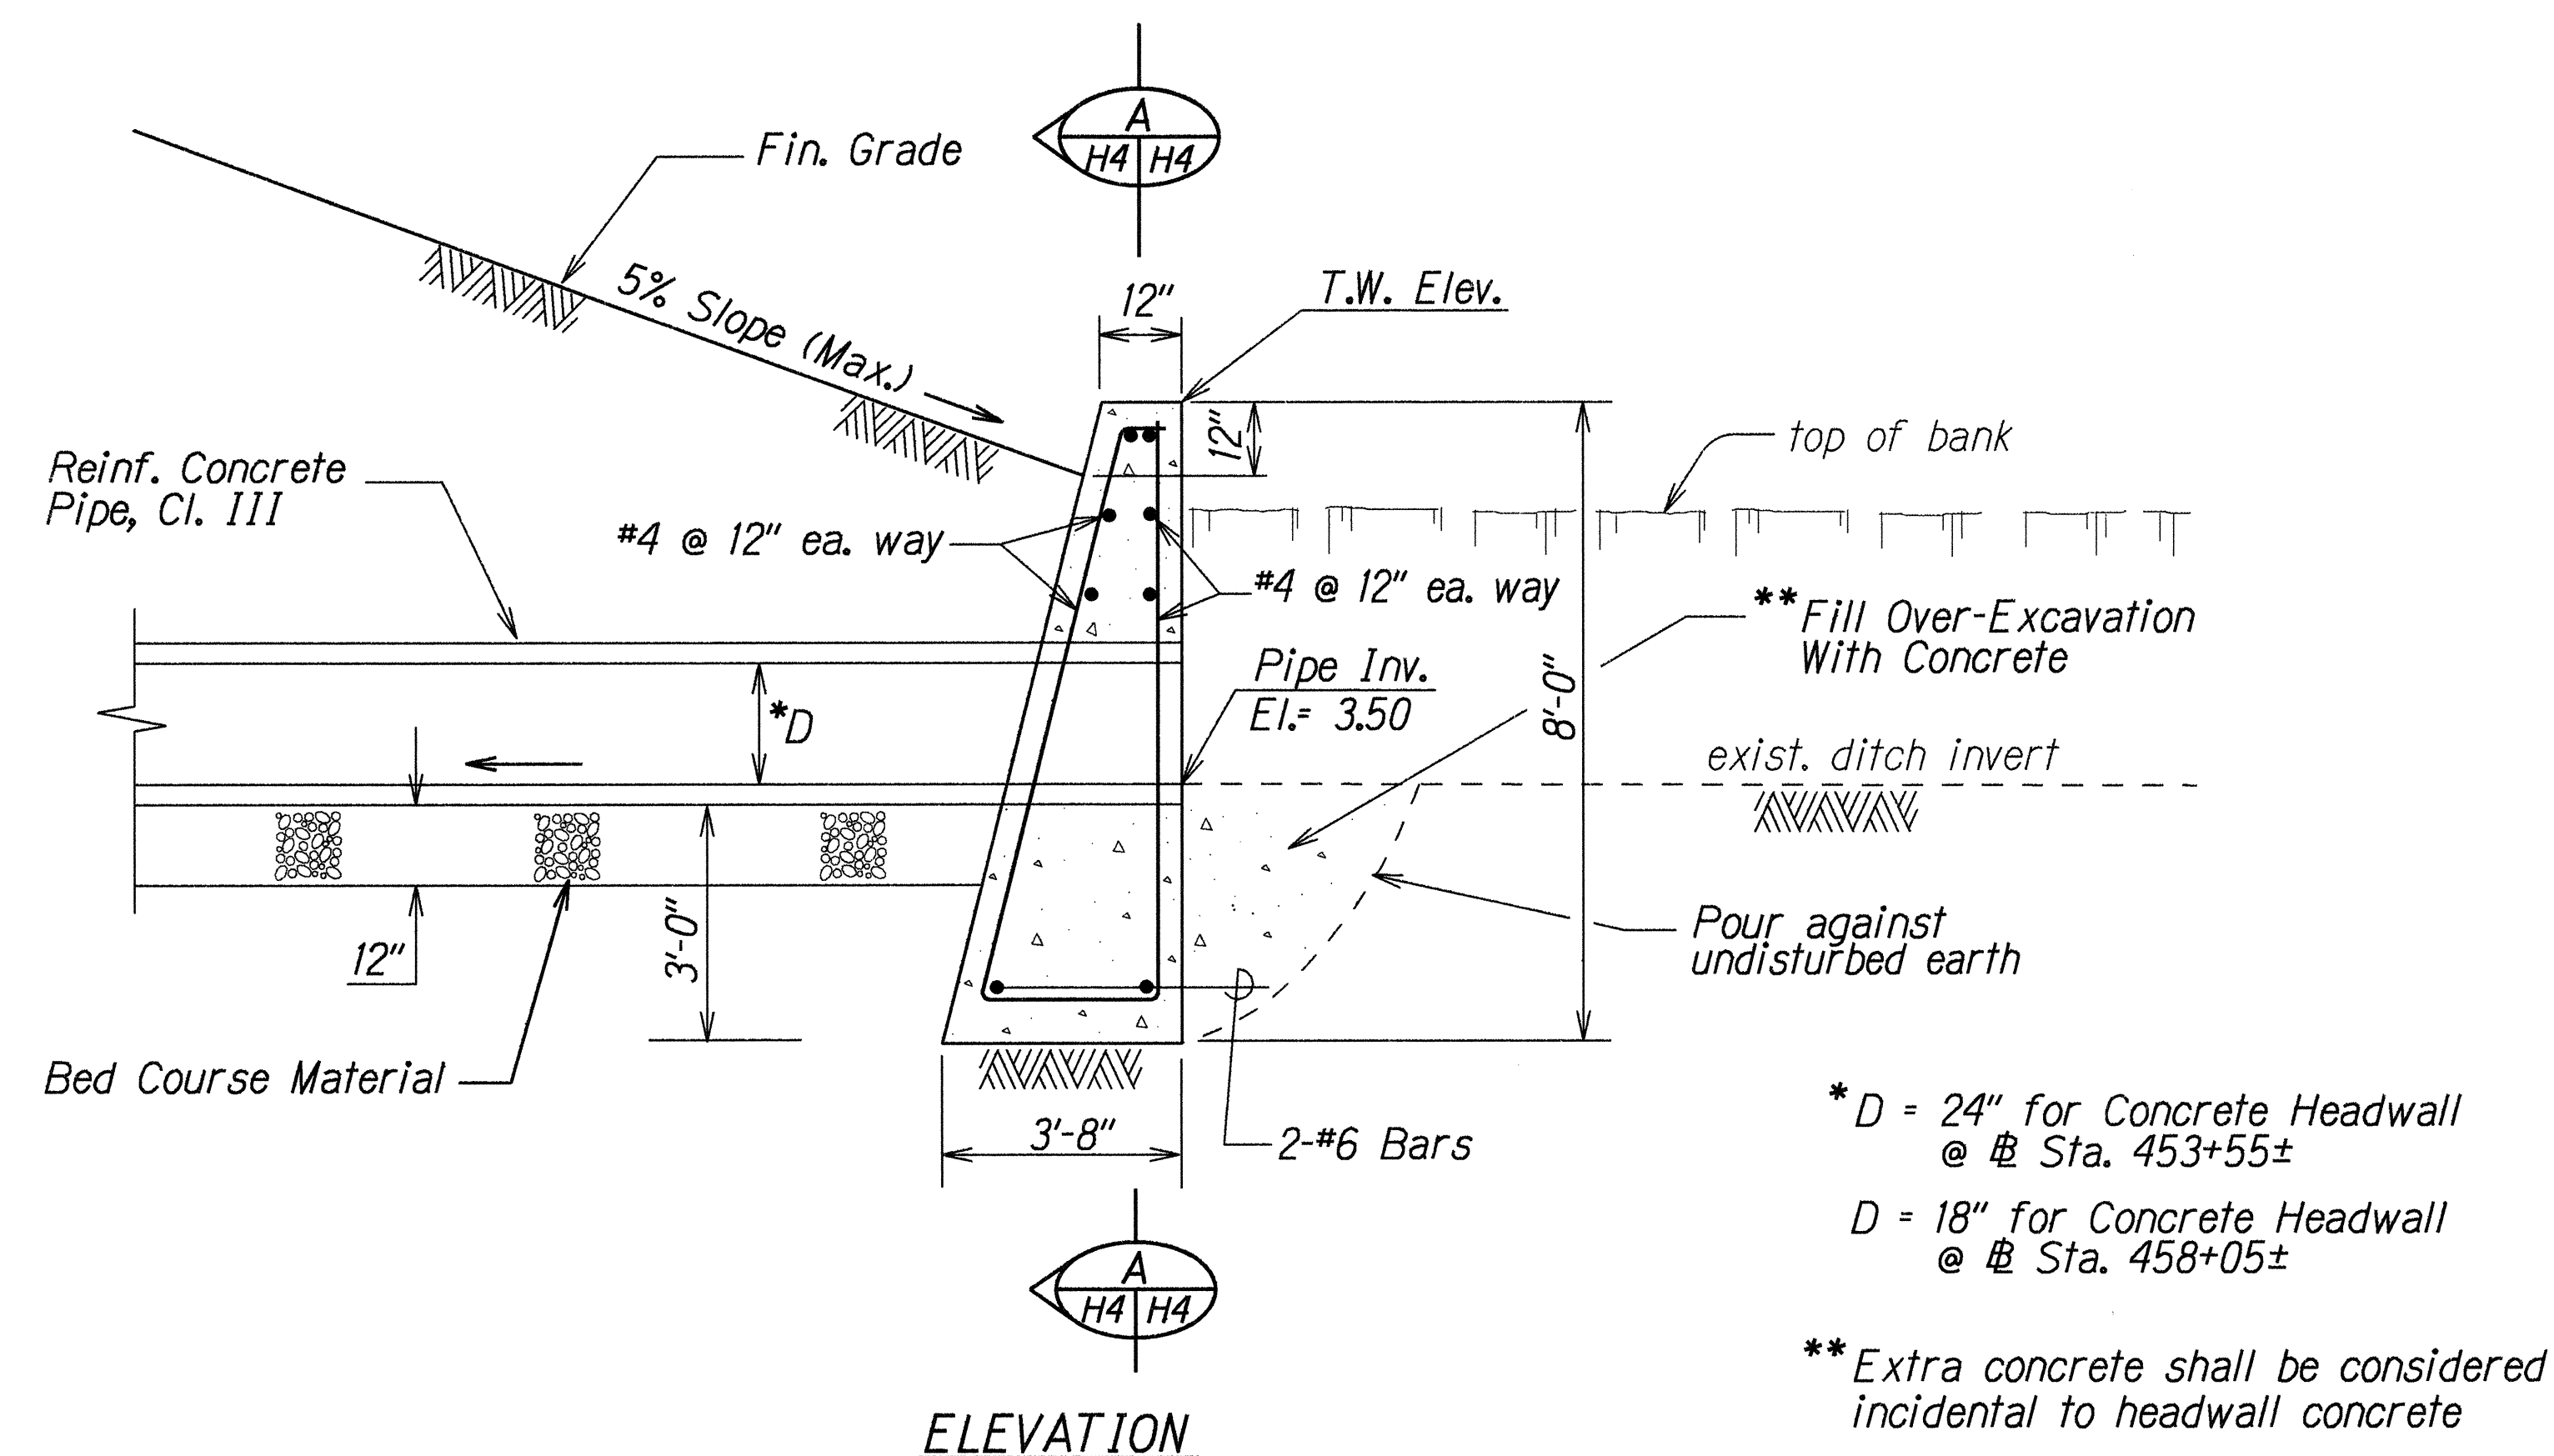

NOTE:
Width at top of ditch is approximately 20 feet for both silt barriers.

Approximate Quantities of Filter Material:
Silt Barrier #1 - 8 Cu. Yd.
Silt Barrier #2 - 10 Cu. Yd.

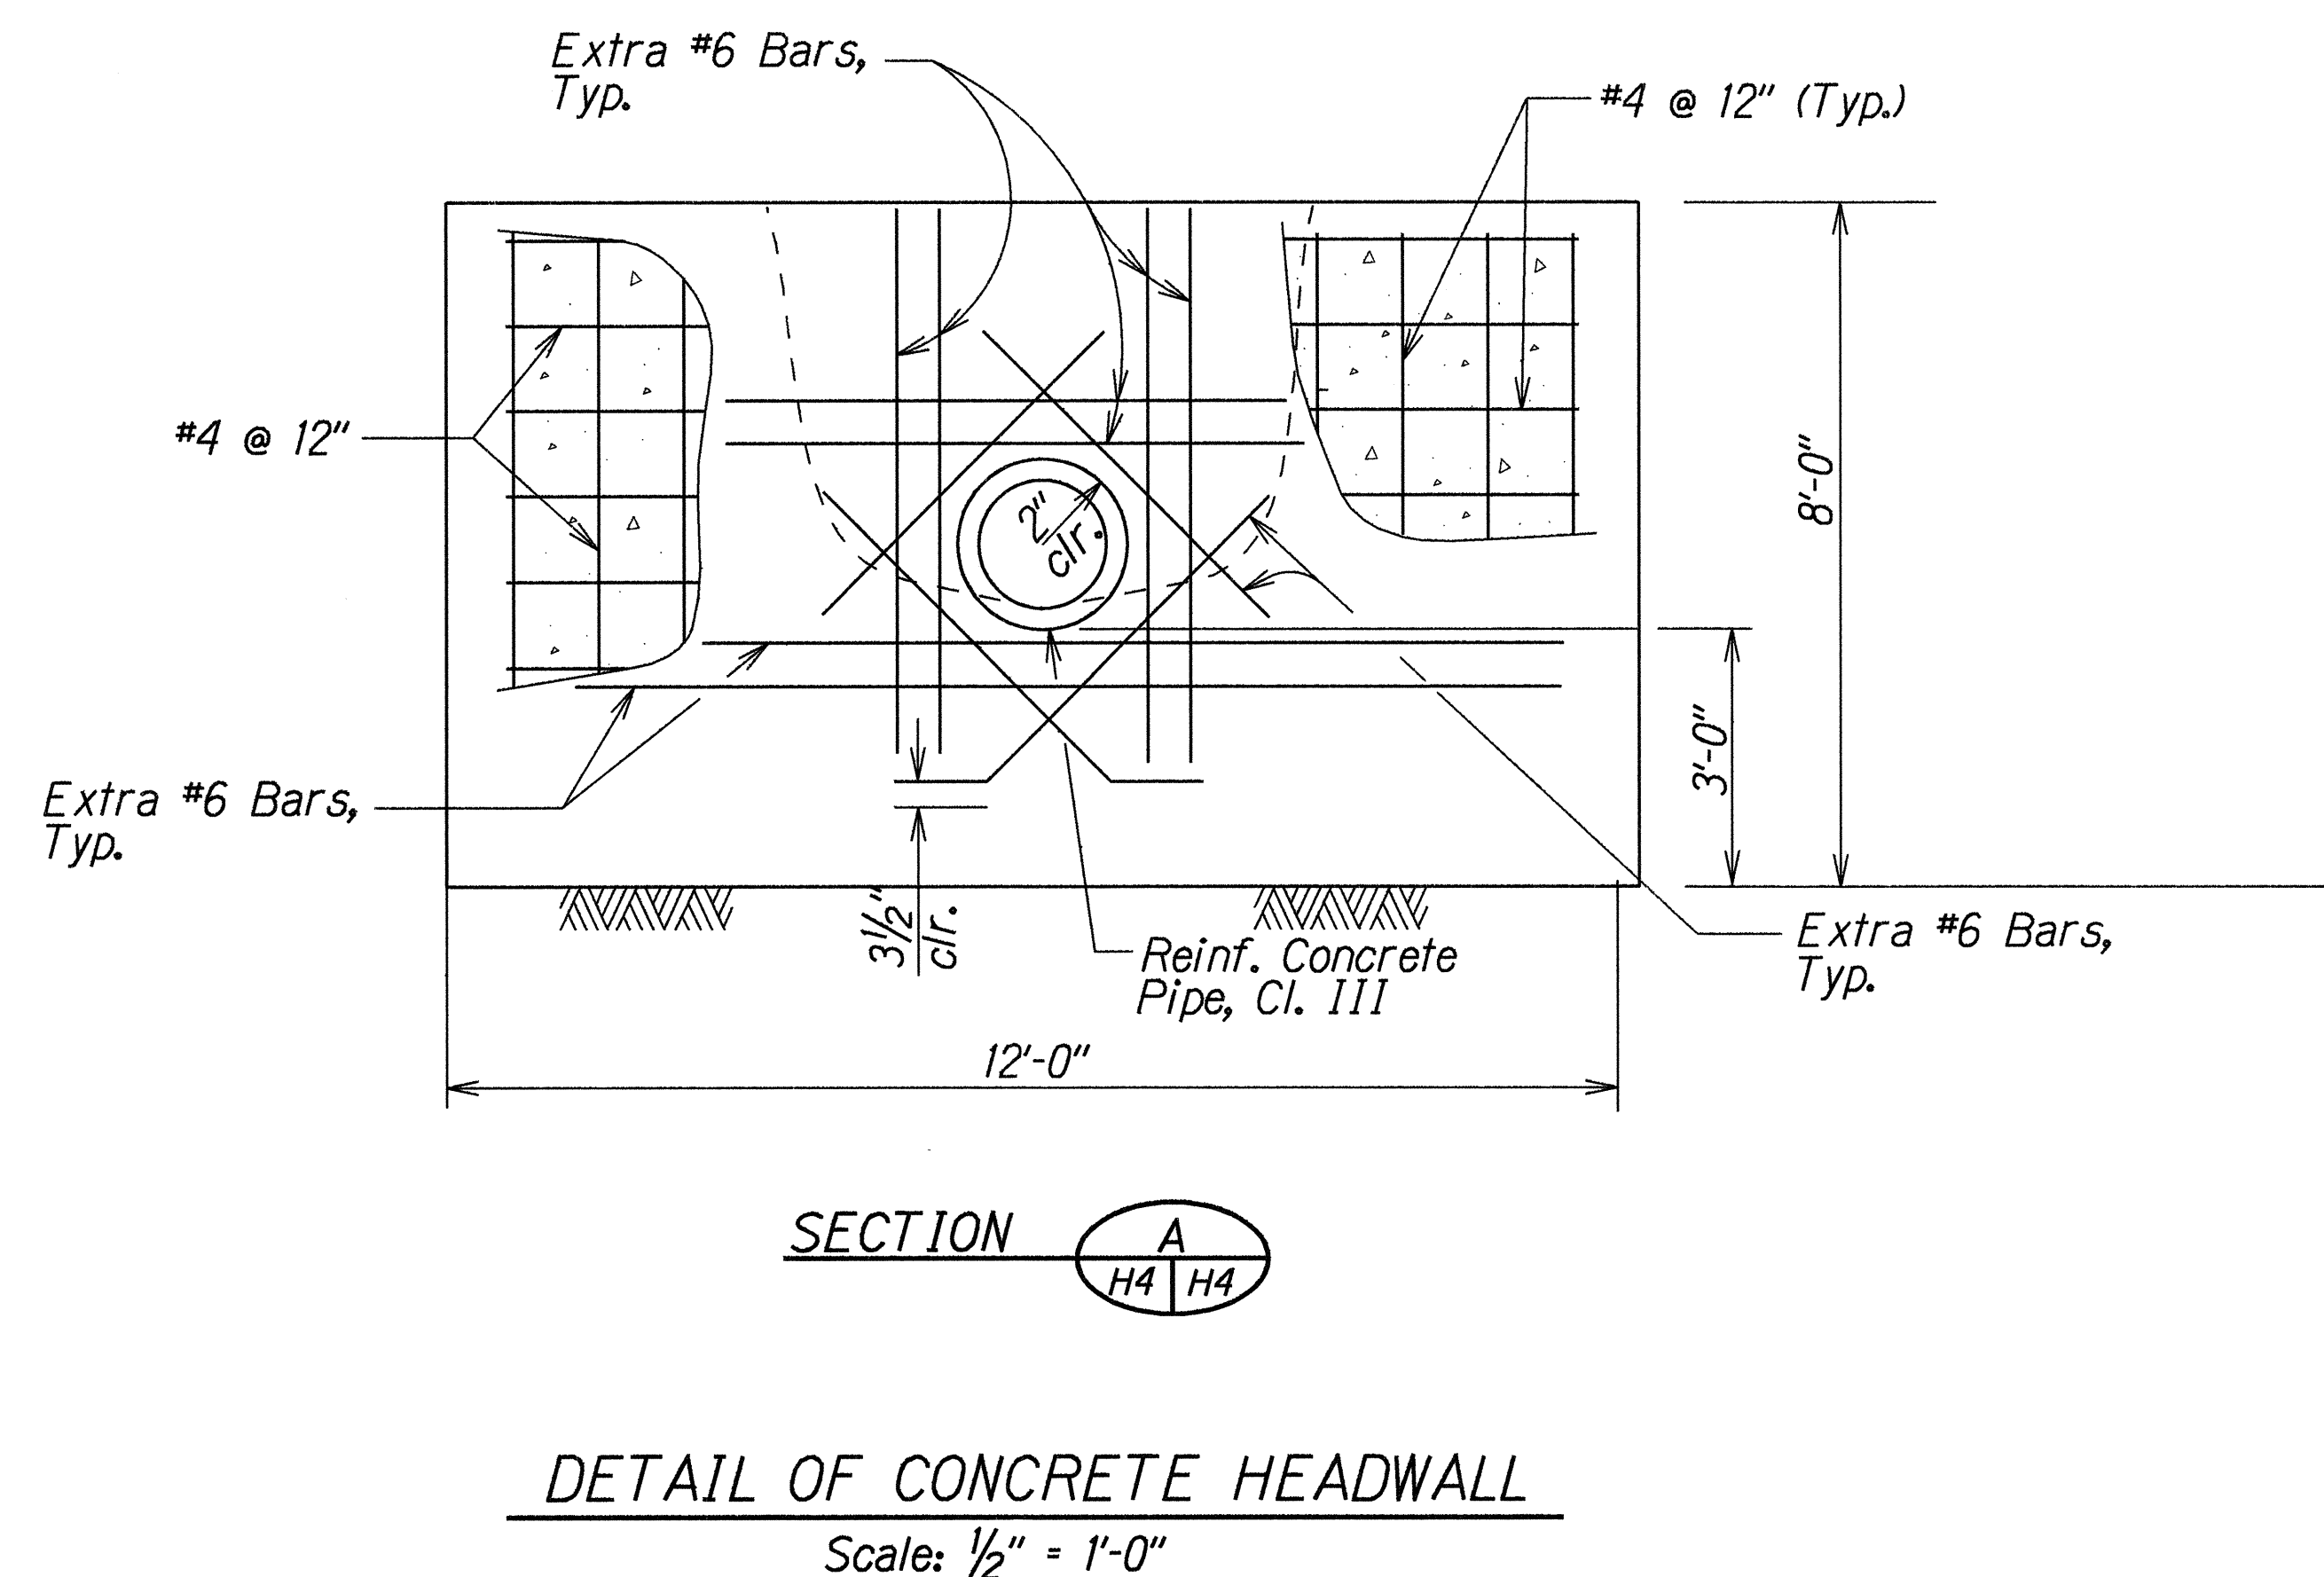

ORIGINAL PLAN	SURVEY PLOTTED BY	DATE
NOTED BOOK	DRAWN BY	10/1/98
NOTED BOOK	CHECKED BY	
NOTED BOOK	QUANTITIES BY	
NOTED BOOK	CHECKED BY	

STATE OF HAWAII DEPARTMENT OF TRANSPORTATION HIGHWAYS DIVISION
DRAINAGE DETAILS
KUHIO HIGHWAY DRAINAGE IMPROVEMENTS Hanalei Bridge Through Hanalei Town Project No. 560A-02-98
Scale: As Shown Date: July, 1998
SHEET No. H4 OF 4 SHEETS