




FED. ROAD DIST. NO.	STATE	PROJ. NO.	FISCAL YEAR	SHEET NO.	TOTAL SHEETS
HAWAII	HAW.	560A-02-98	1999	7	8

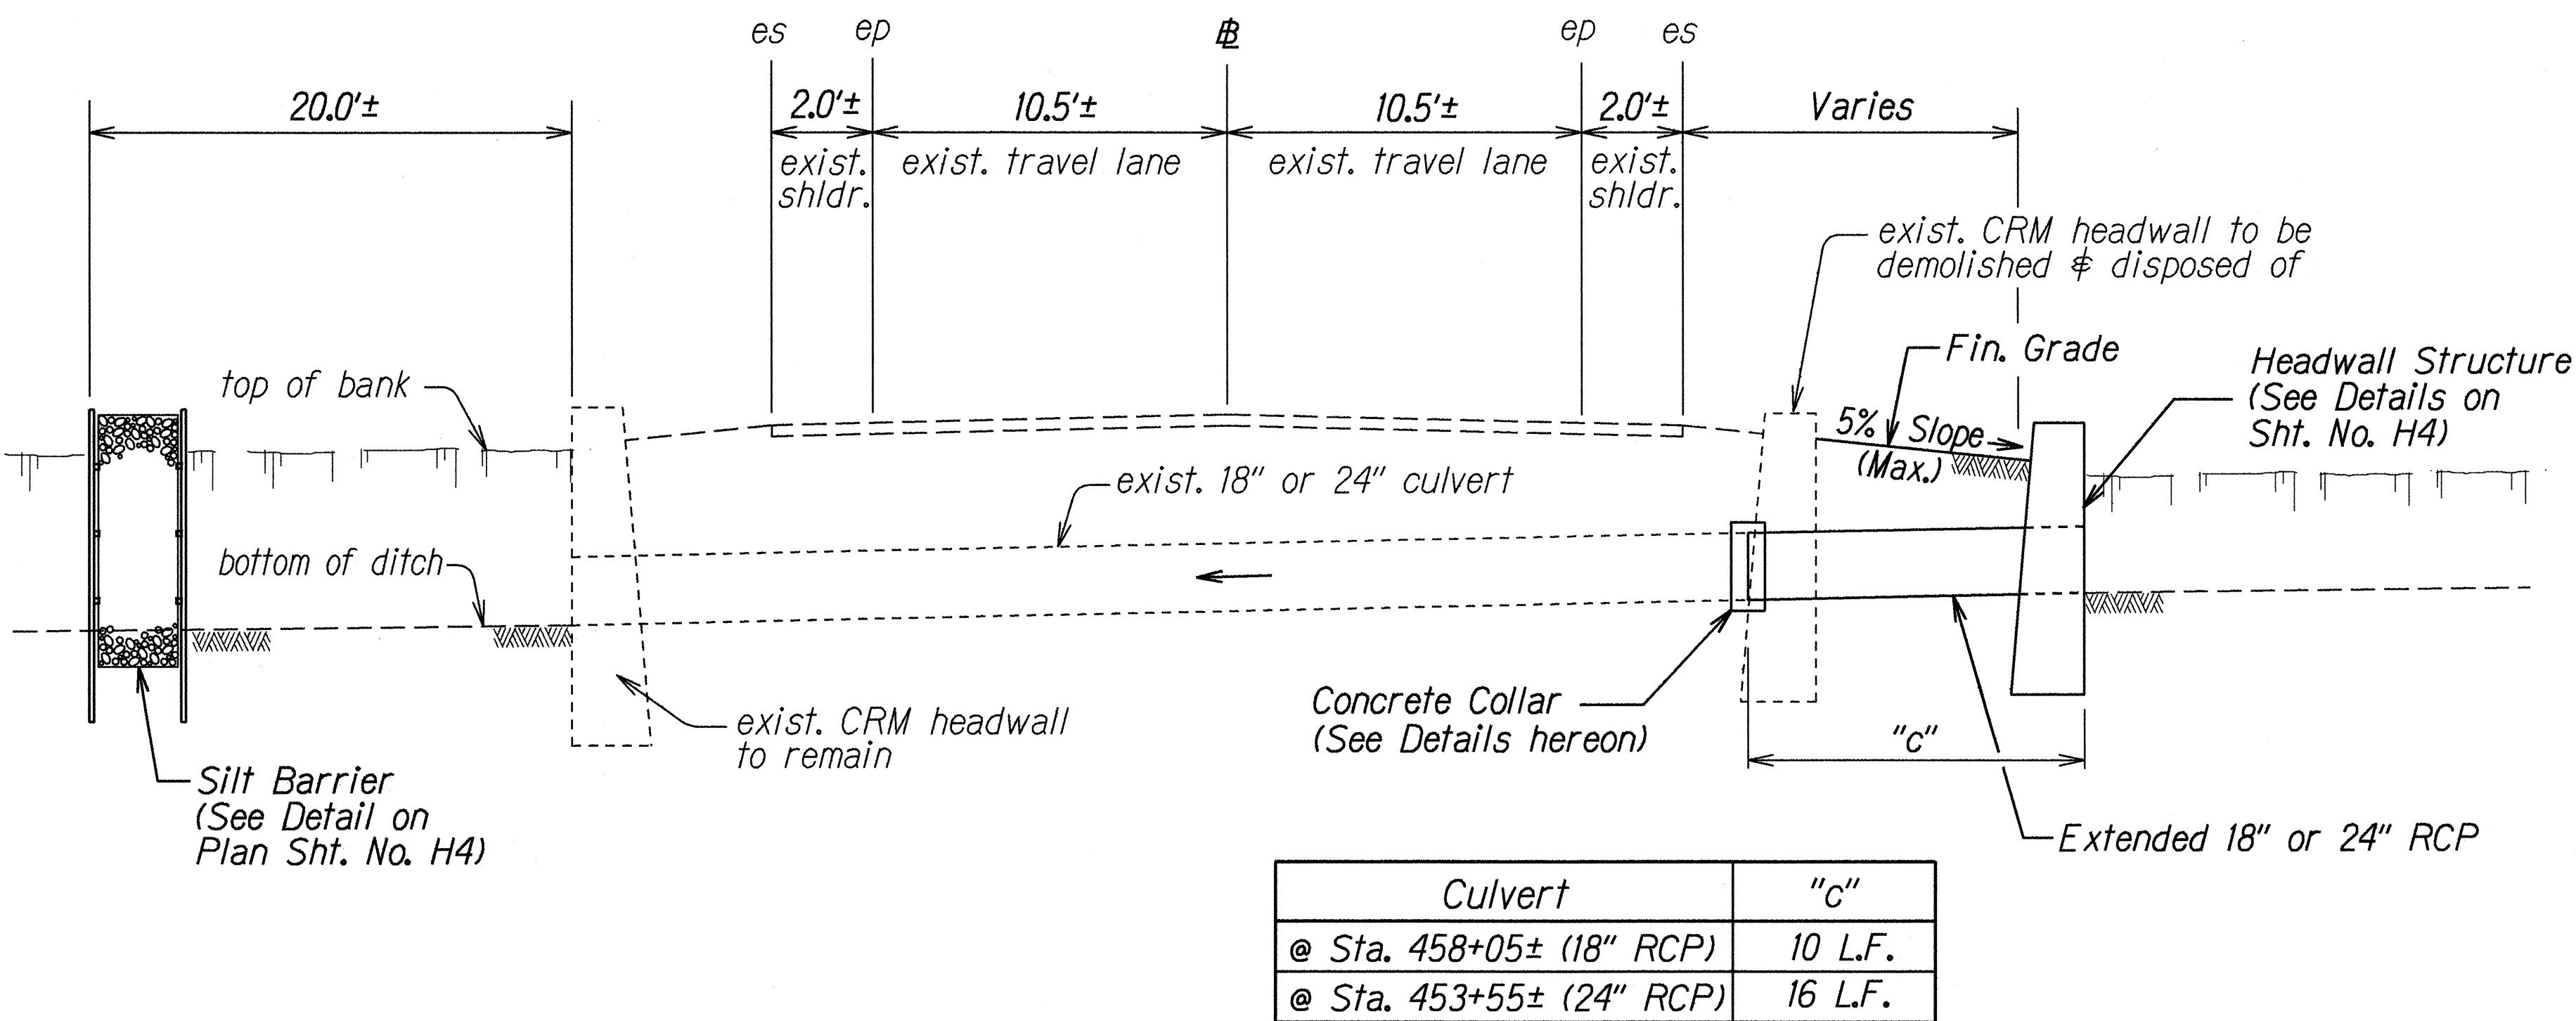

TYPICAL PROFILE - CULVERT EXTENSIONS
Scale: 1/4" = 1'-0"

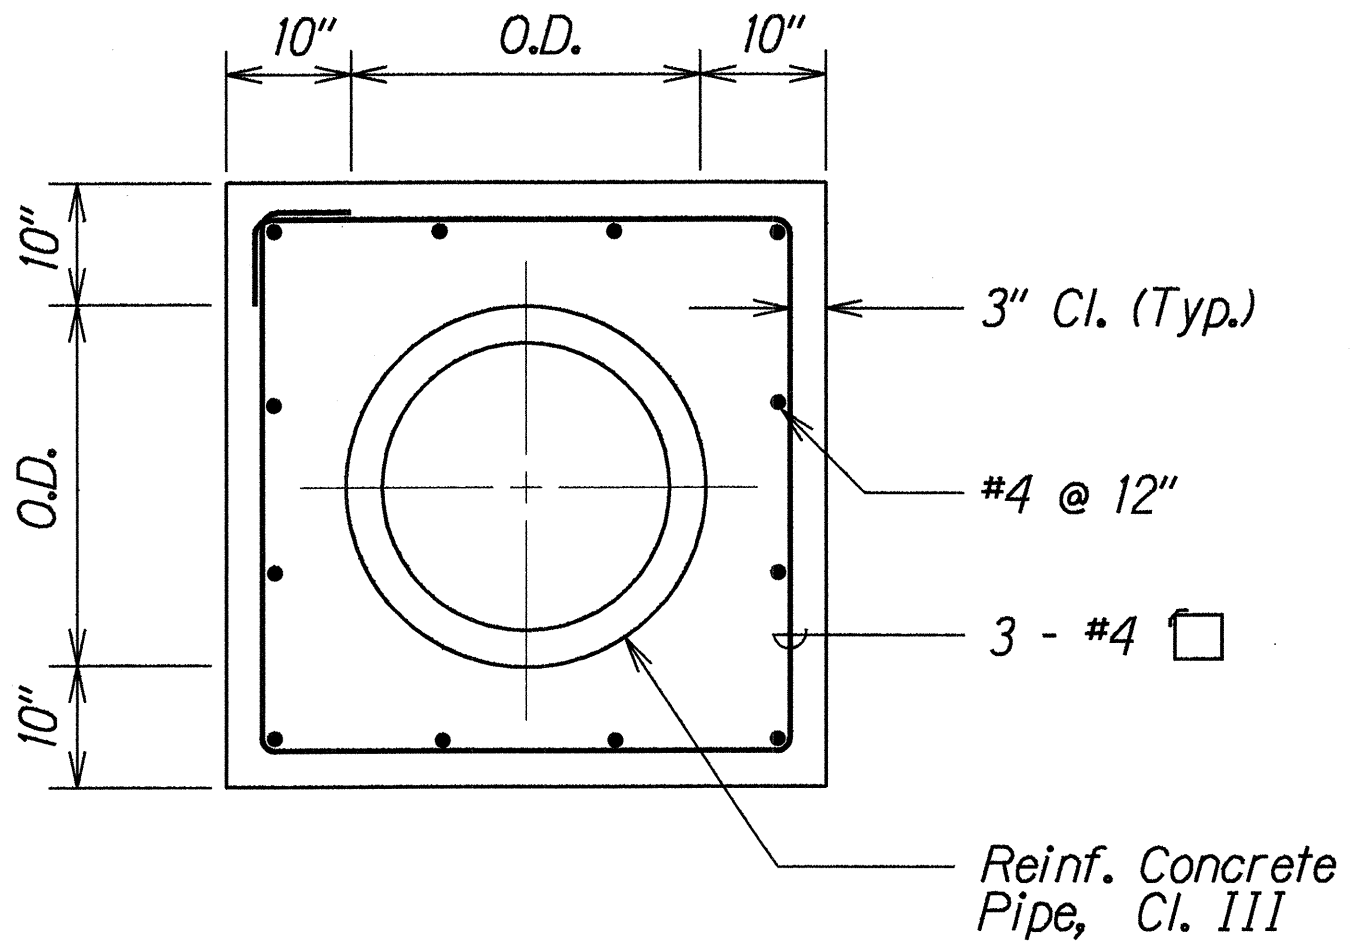

ELEVATION

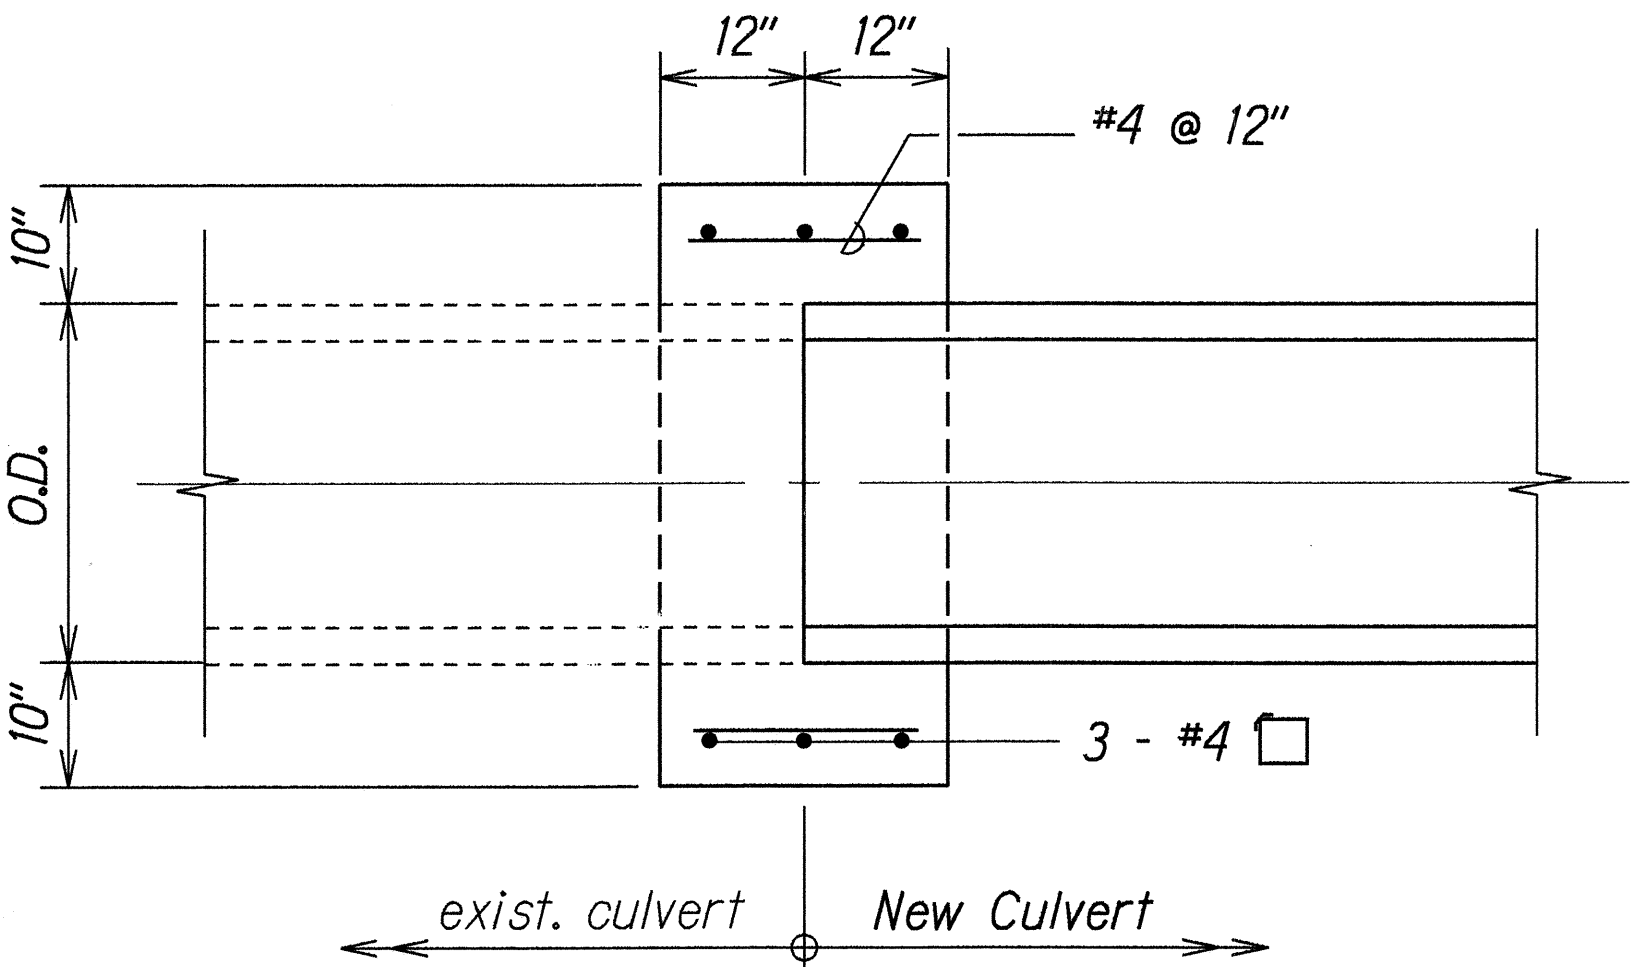

SECTION

DETAIL OF
REINFORCED CONCRETE COLLAR
Scale: 3/4" = 1'-0"

SURVEY PLOTTED BY	DATE	Jul. 1998
DRAWN BY		
TRACED BY		
CHECKED BY		
NOTED BY		
QUANTITIES BY		
CHECKED BY		
ORIGINAL PLAN		
NOTE BOOK		
REVISION		
NO. UNDESIGNED		

STATE OF HAWAII
DEPARTMENT OF TRANSPORTATION
HIGHWAYS DIVISION

DRAINAGE PROFILE

KUHIO HIGHWAY DRAINAGE IMPROVEMENTS
Hanalei Bridge Through Hanalei Town
Project No. 560A-02-98
Scale: As Shown Date: July, 1998
SHEET No. H3 OF 4 SHEETS