



FED. ROAD DIST. NO.	STATE	PROJ. NO.	FISCAL YEAR	SHEET NO.	TOTAL SHEETS
HAWAII	HAW.	560A-01-00M	2000	27	27

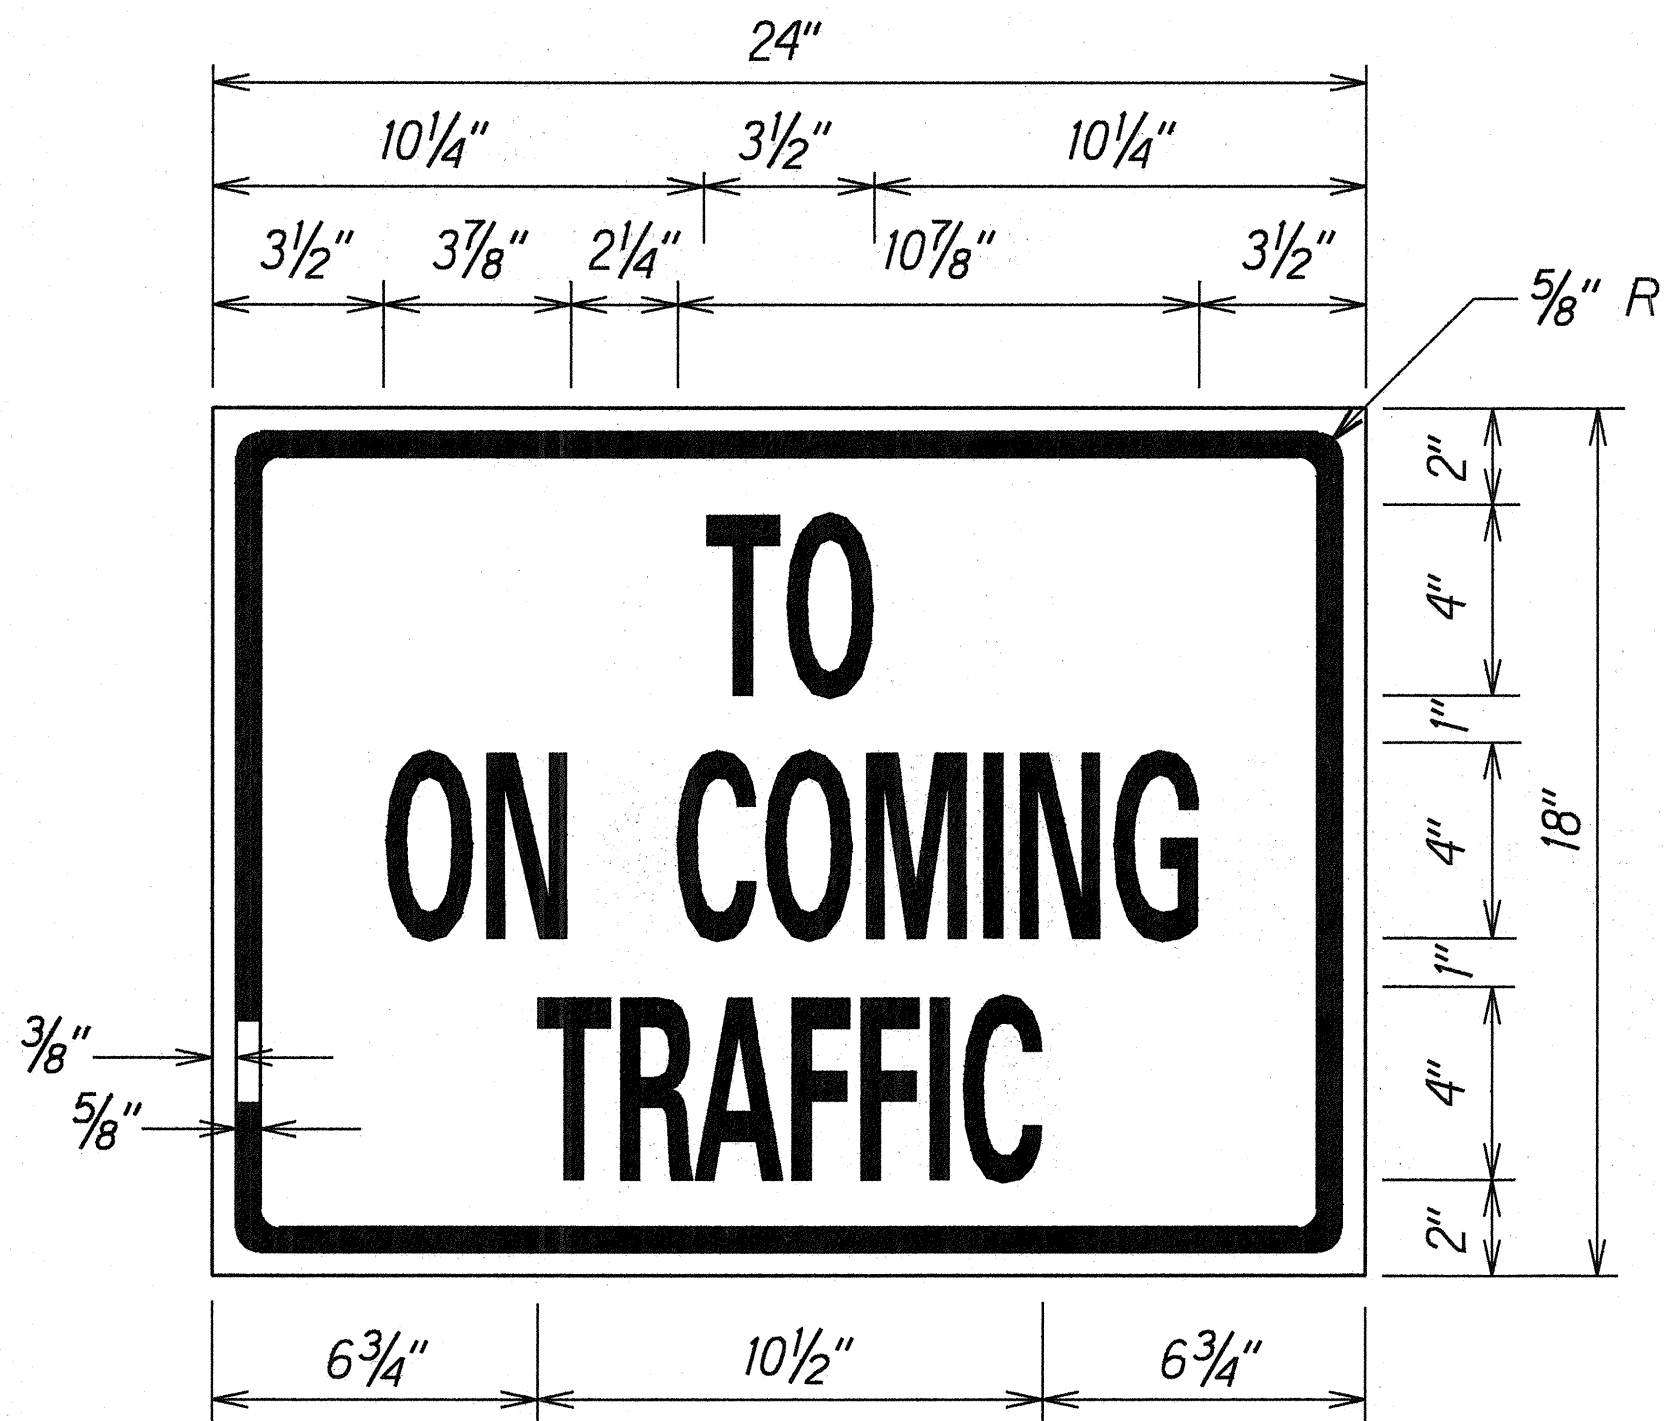


NOTE:
 1. All letters are Series B
 2. Black Legend and Border on yellow background

I-11
 Scale: 3"=1'

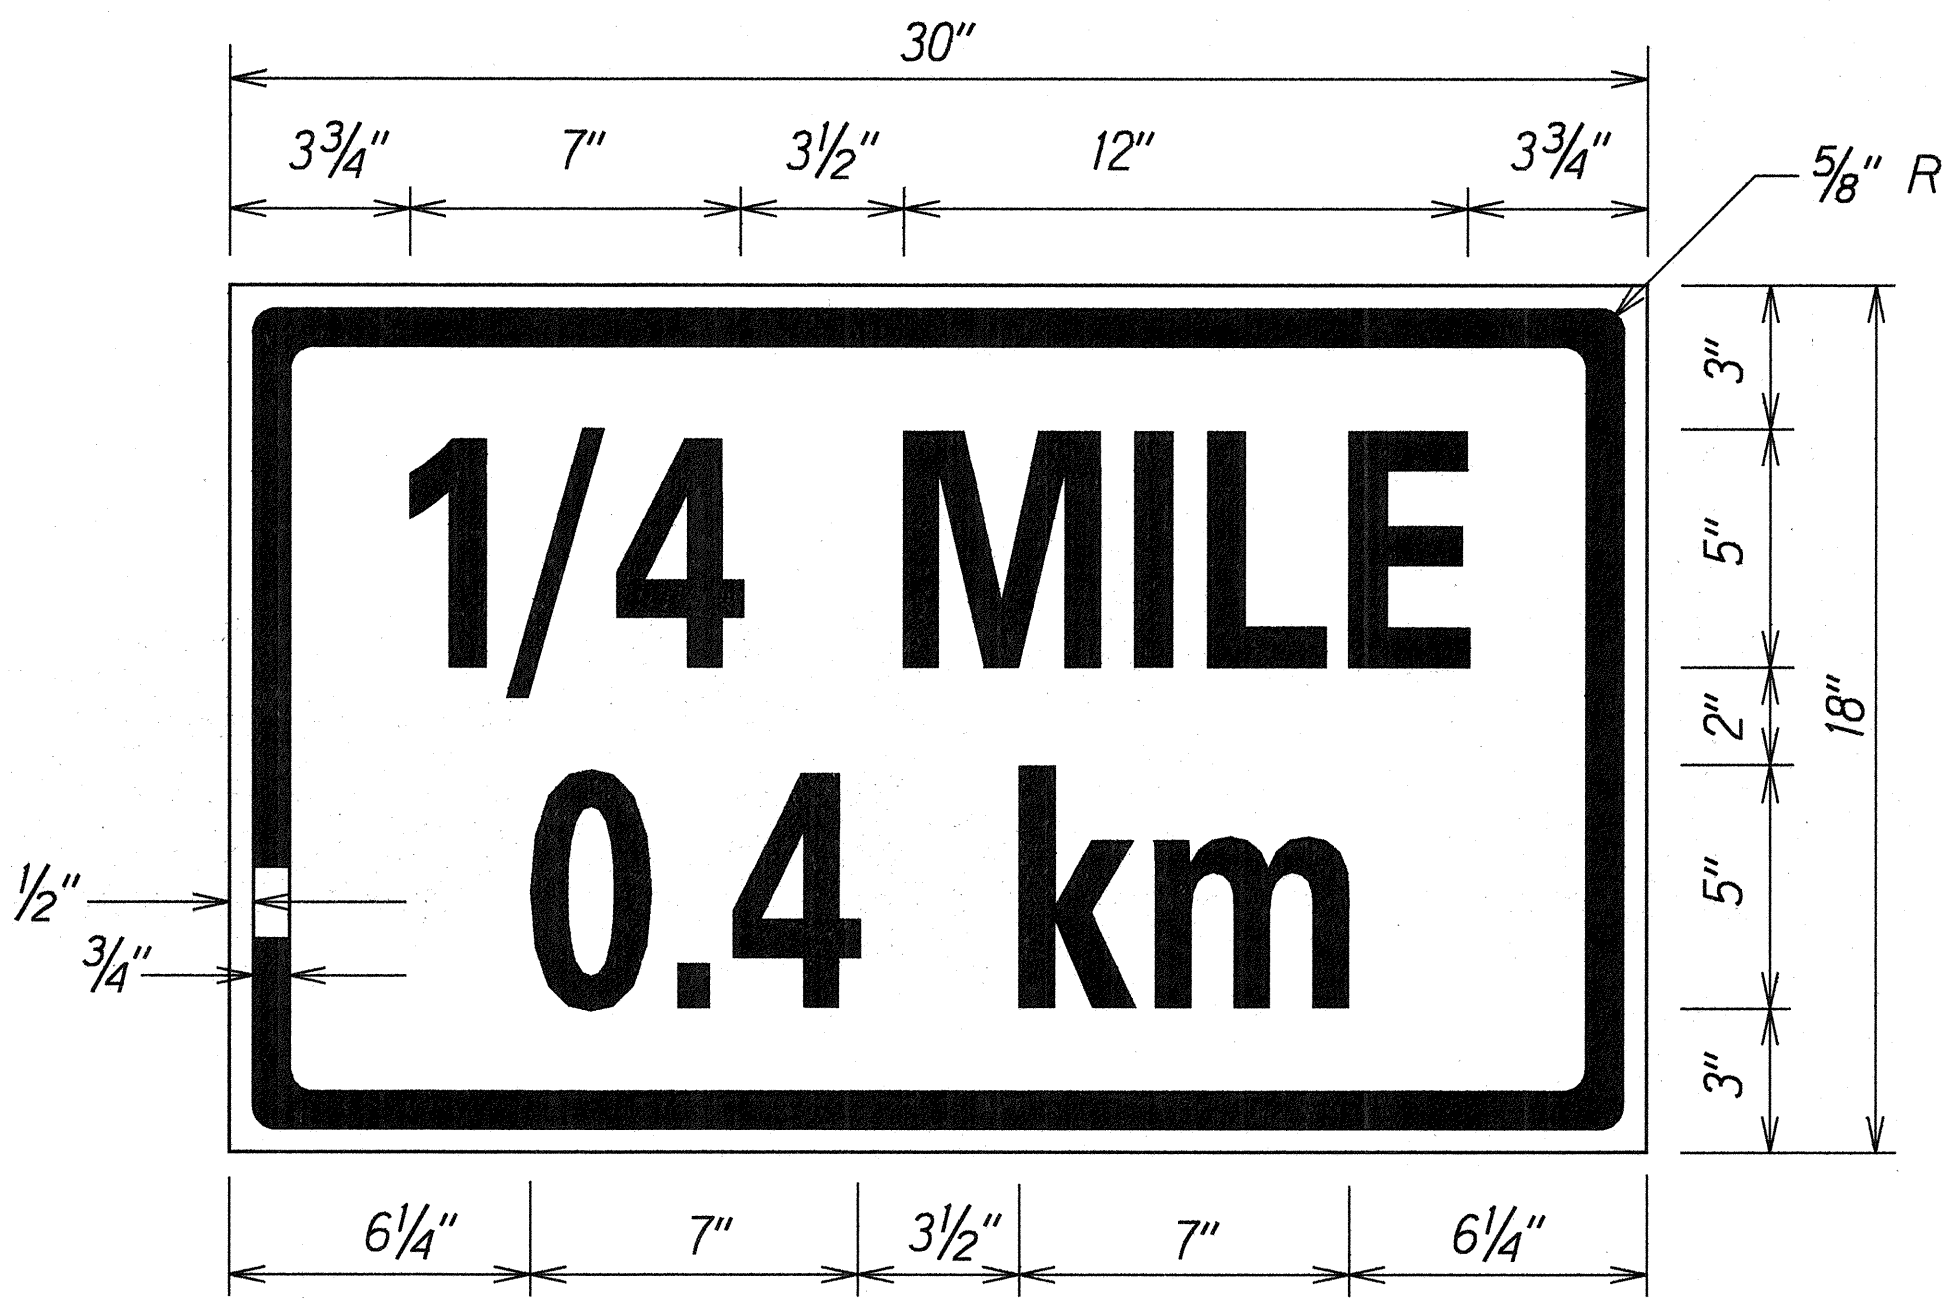


NOTE:
 1. All letters are Series C
 2. Black Legend and Border on yellow background

W5-3a(1/4)
 Scale: 3"=1'

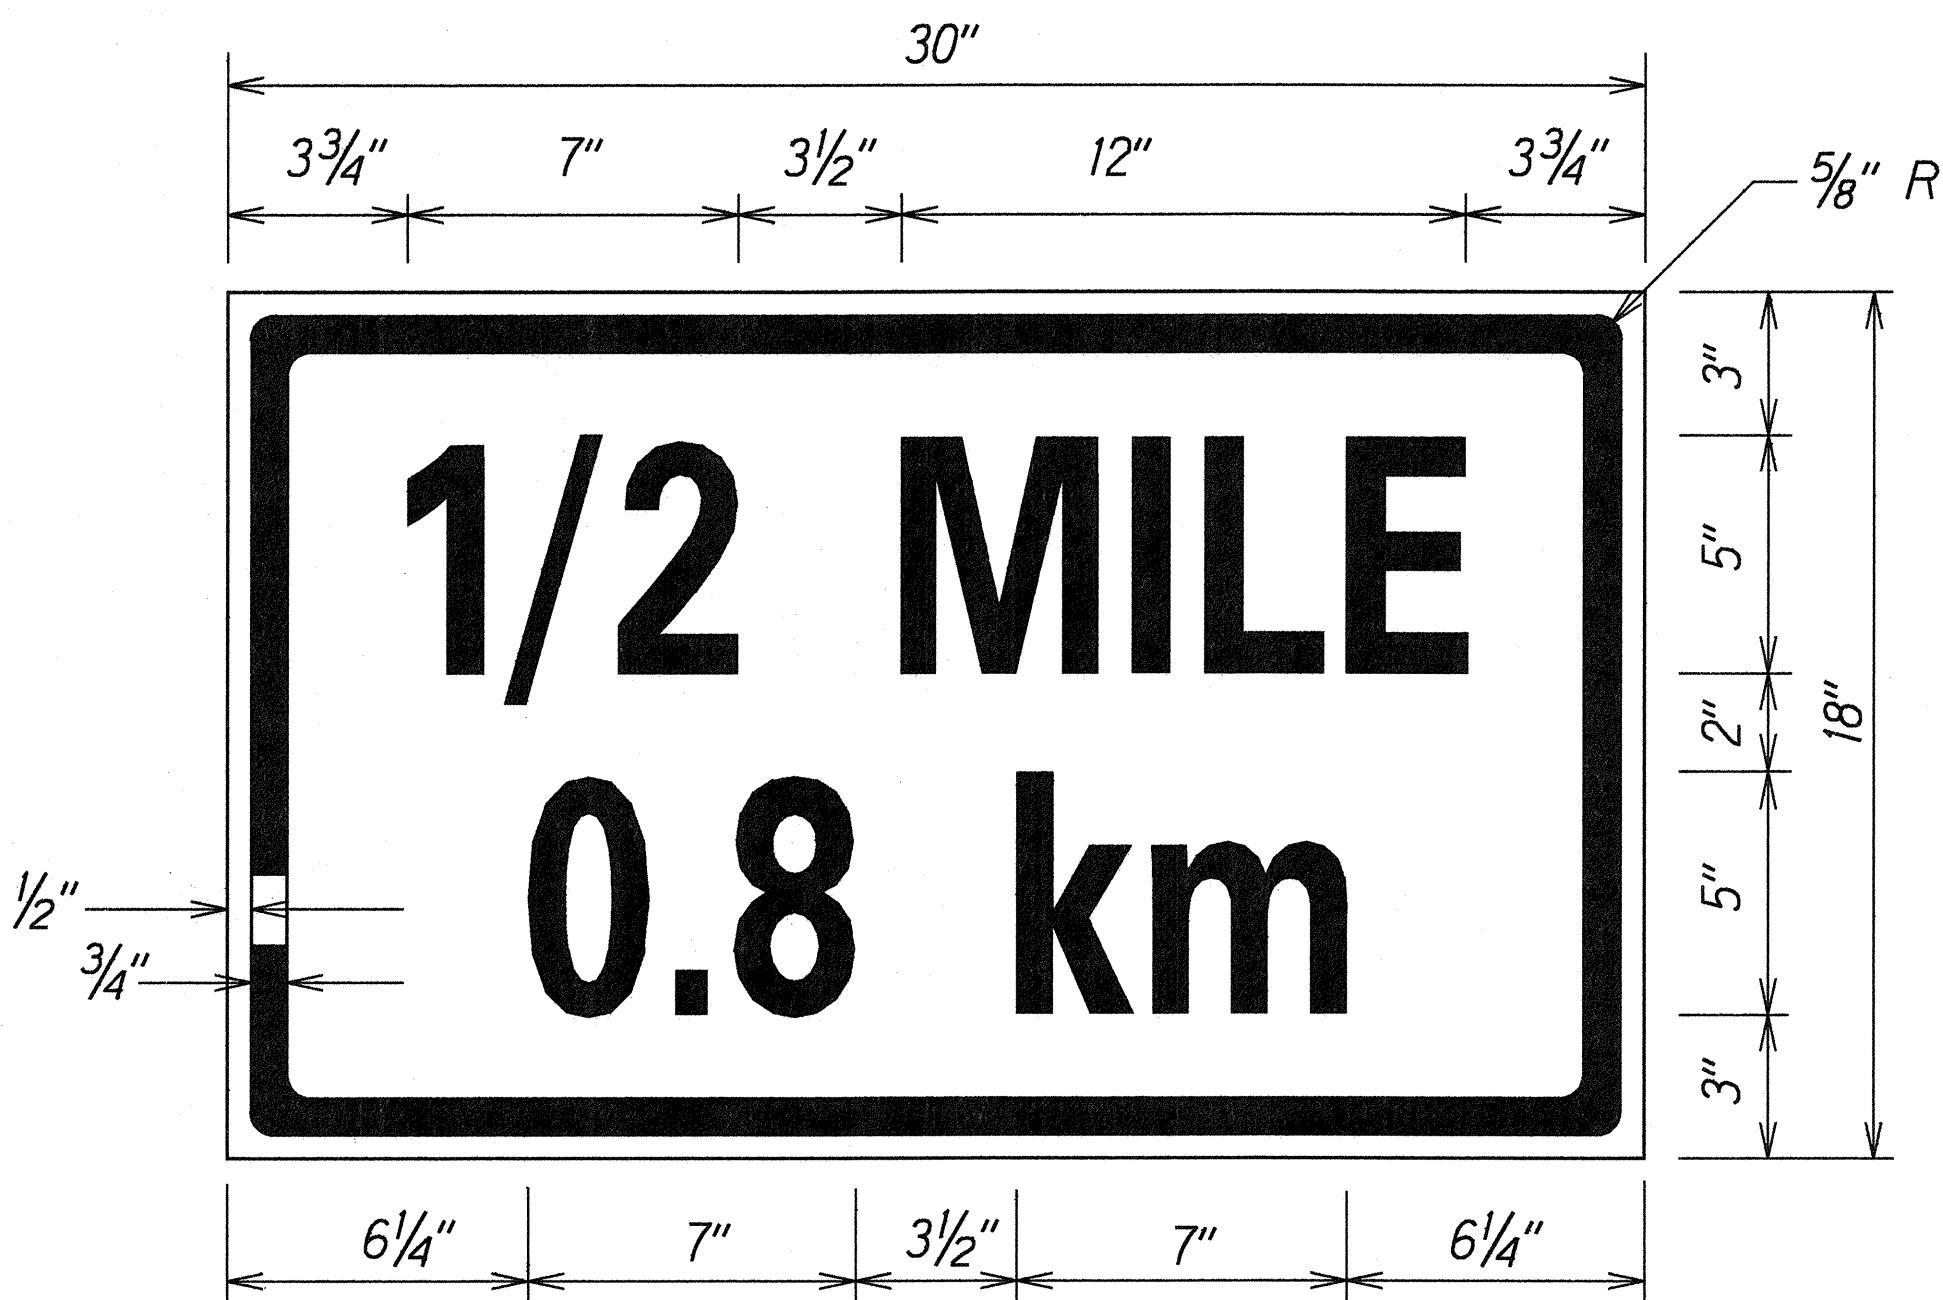


NOTE:
 1. All letters are Series C
 2. Black Legend and Border on yellow background

W5-3a(1/2)
 Scale: 3"=1'

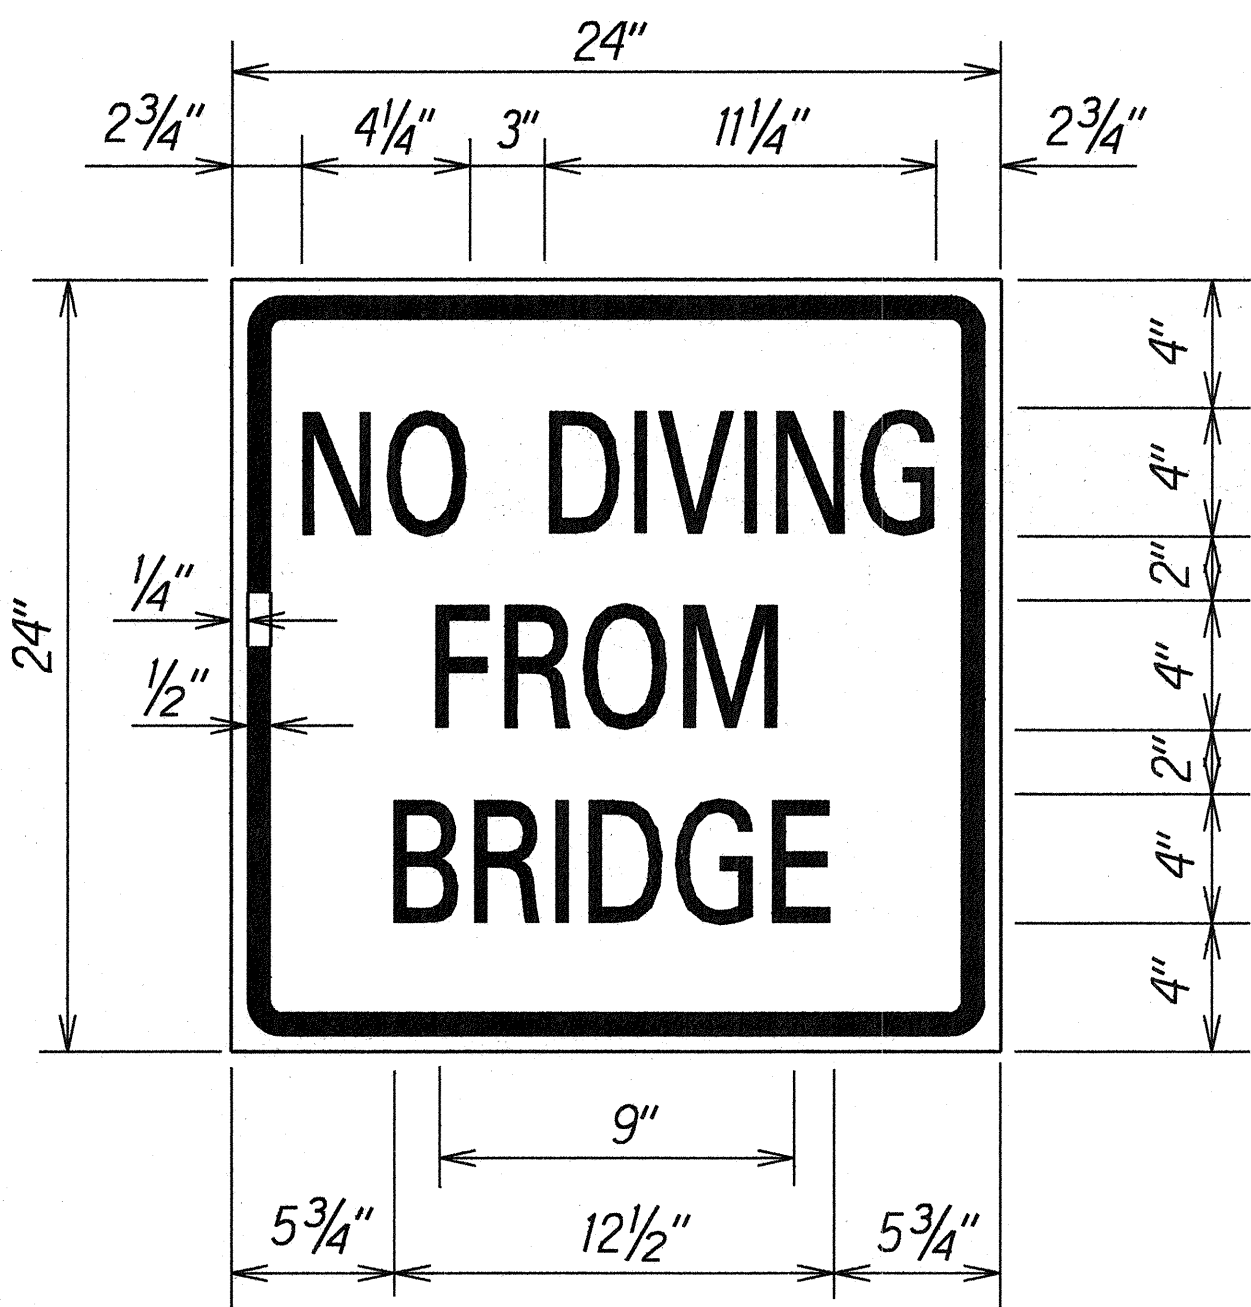

R19-1
 Scale: 2" = 1'-0"

NOTE: Black Legend and Border on white background

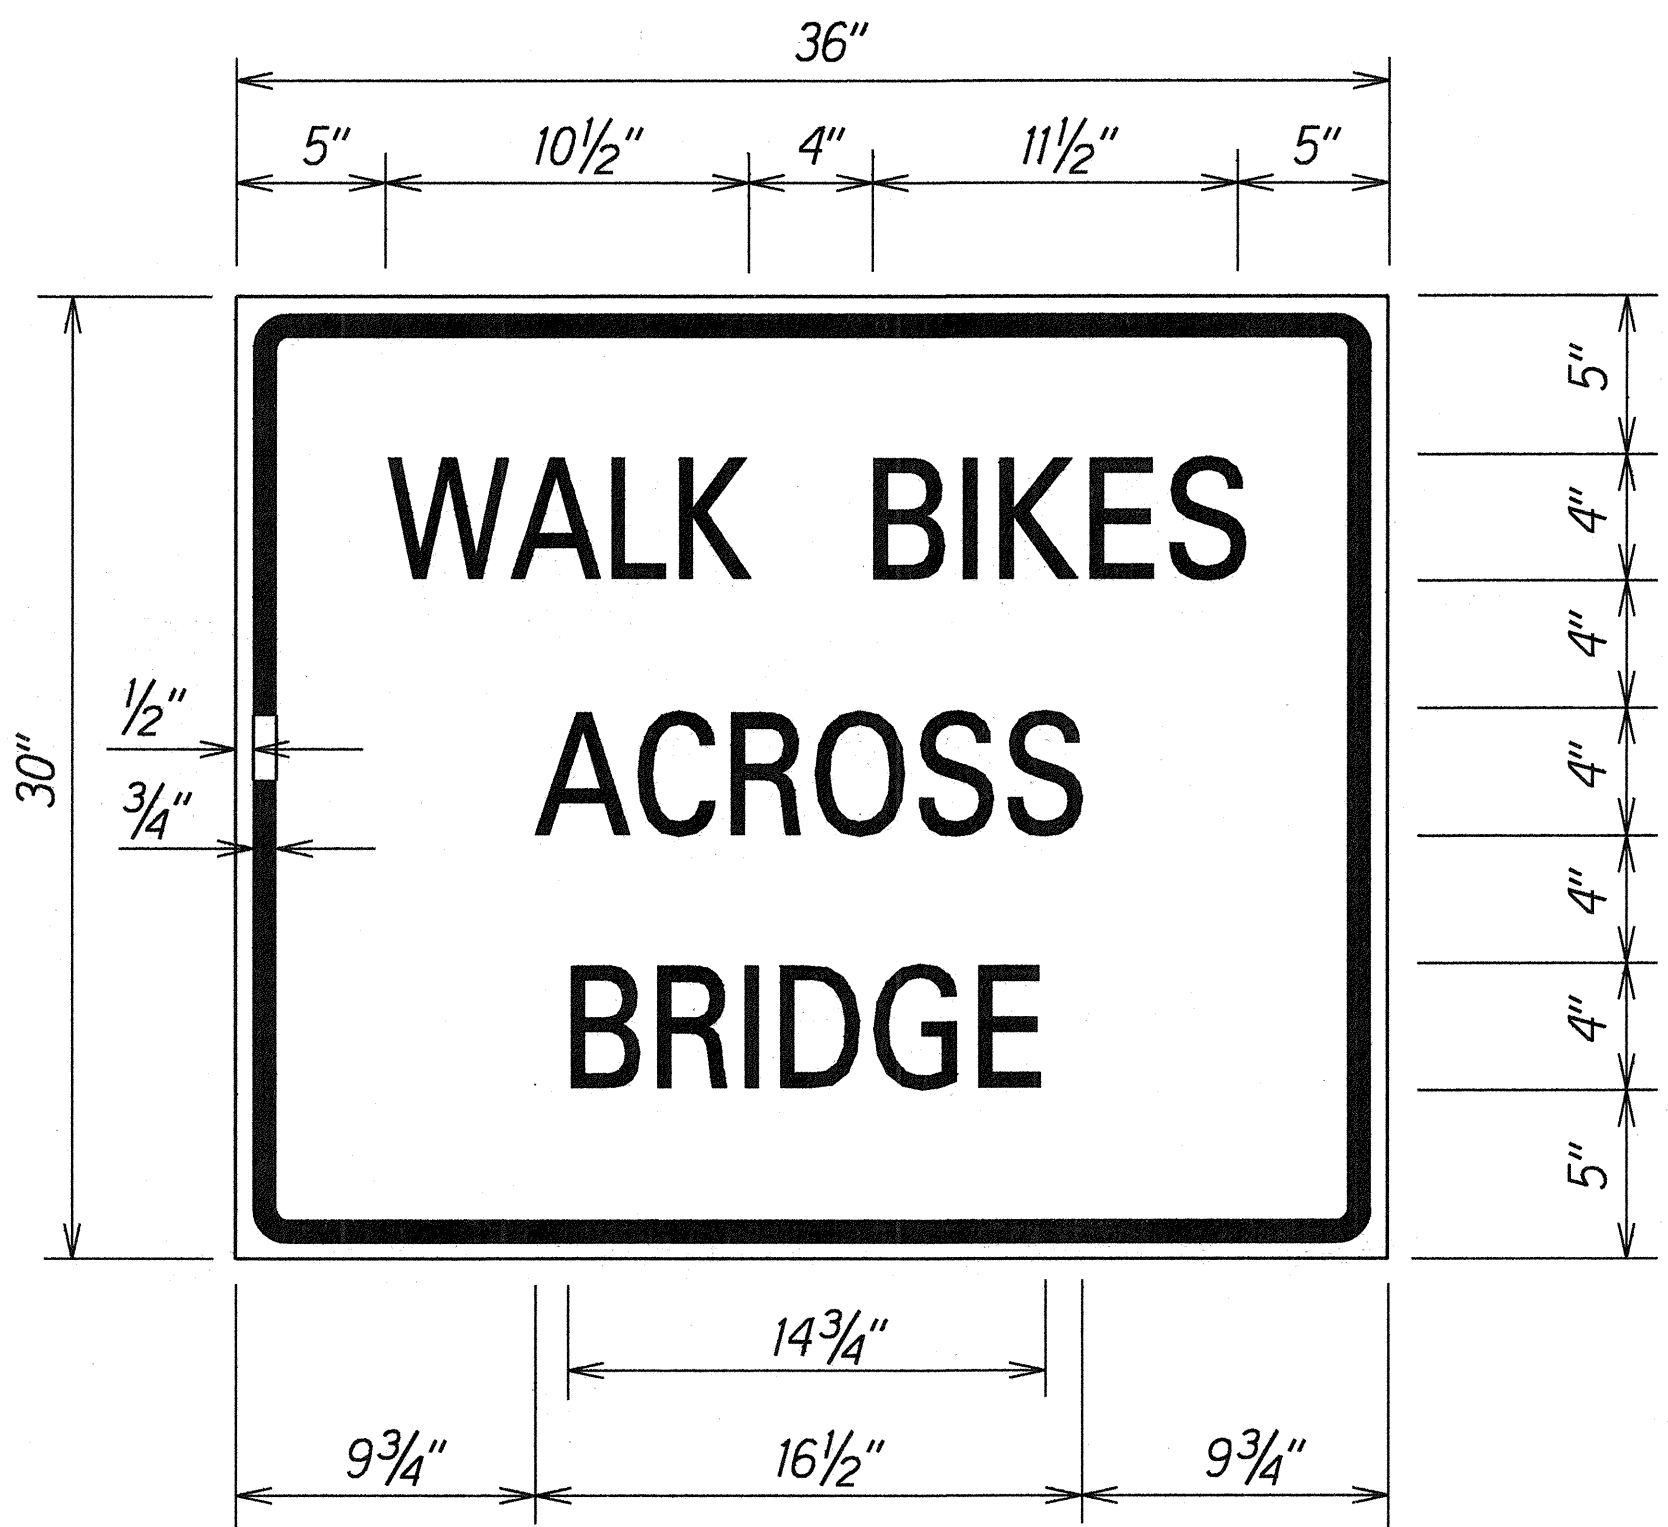

R19-5
 Scale: 2" = 1'-0"

NOTE: Black Legend and Border on white background

ORIGINAL PLAN	SURVEY PLOTTED BY	DATE
NOTE BOOK	DRAWN BY R. A. A. A.	2-11-99
DESIGNED BY R. A. A. A.		
CHECKED BY		
APPROVED BY		

STATE OF HAWAII
DEPARTMENT OF TRANSPORTATION
HIGHWAYS DIVISION

SIGN DETAILS

KUHIO HIGHWAY RESURFACING
Vicinity of Lumahai Bridge to Alealea Road
Project No. 560A-01-00M

Scale: As Shown
Date: December, 1999

SHEET No. 1 OF 1 SHEETS