



FED. ROAD DIST. NO.	STATE	PROJ. NO.	FISCAL YEAR	SHEET NO.	TOTAL SHEETS
HAWAII	HAW.	560A-01-99M	1999	23	23

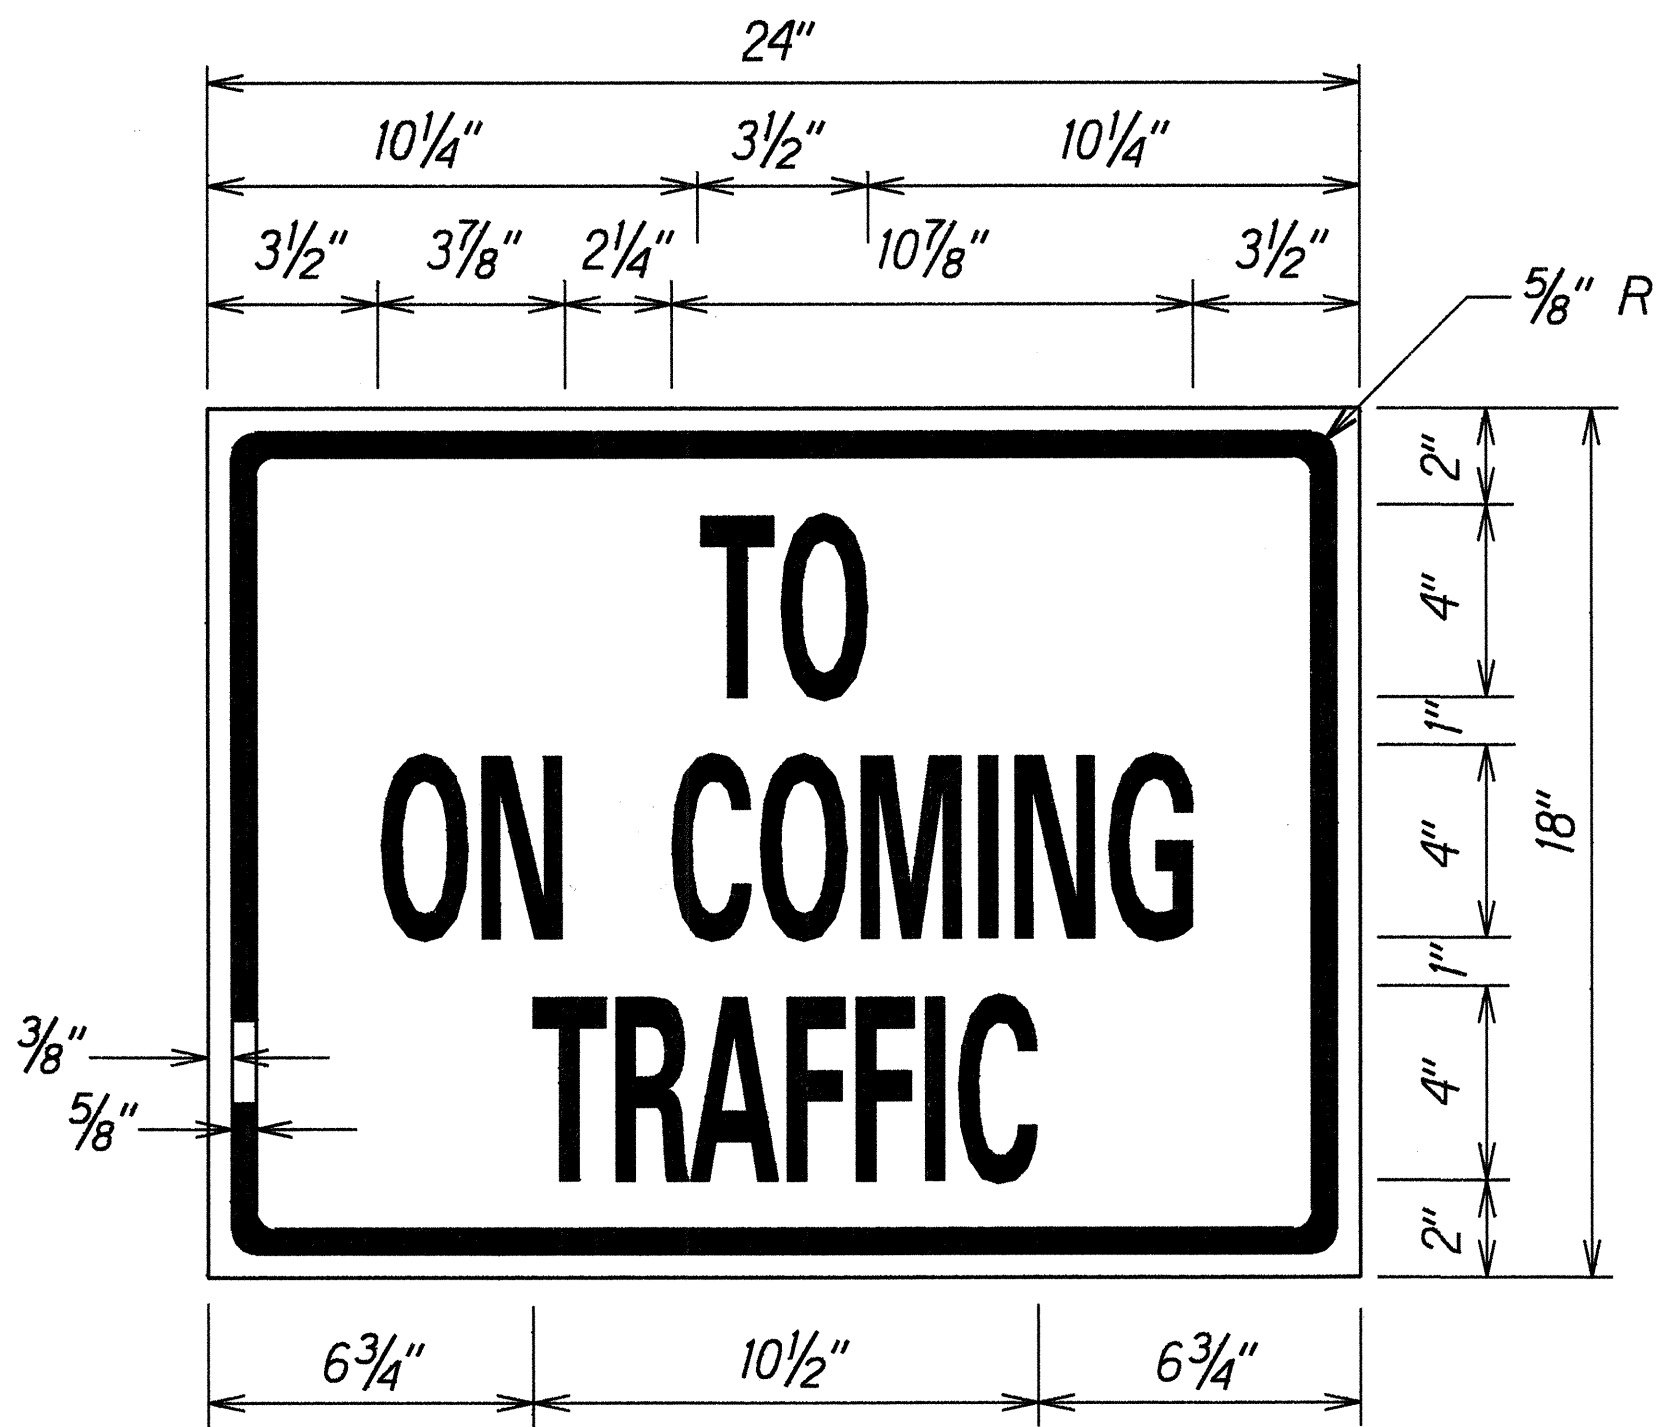


NOTE:
 1. All letters are Series B
 2. Black Legend and Border on yellow background

I-11
 Scale: 3"=1'

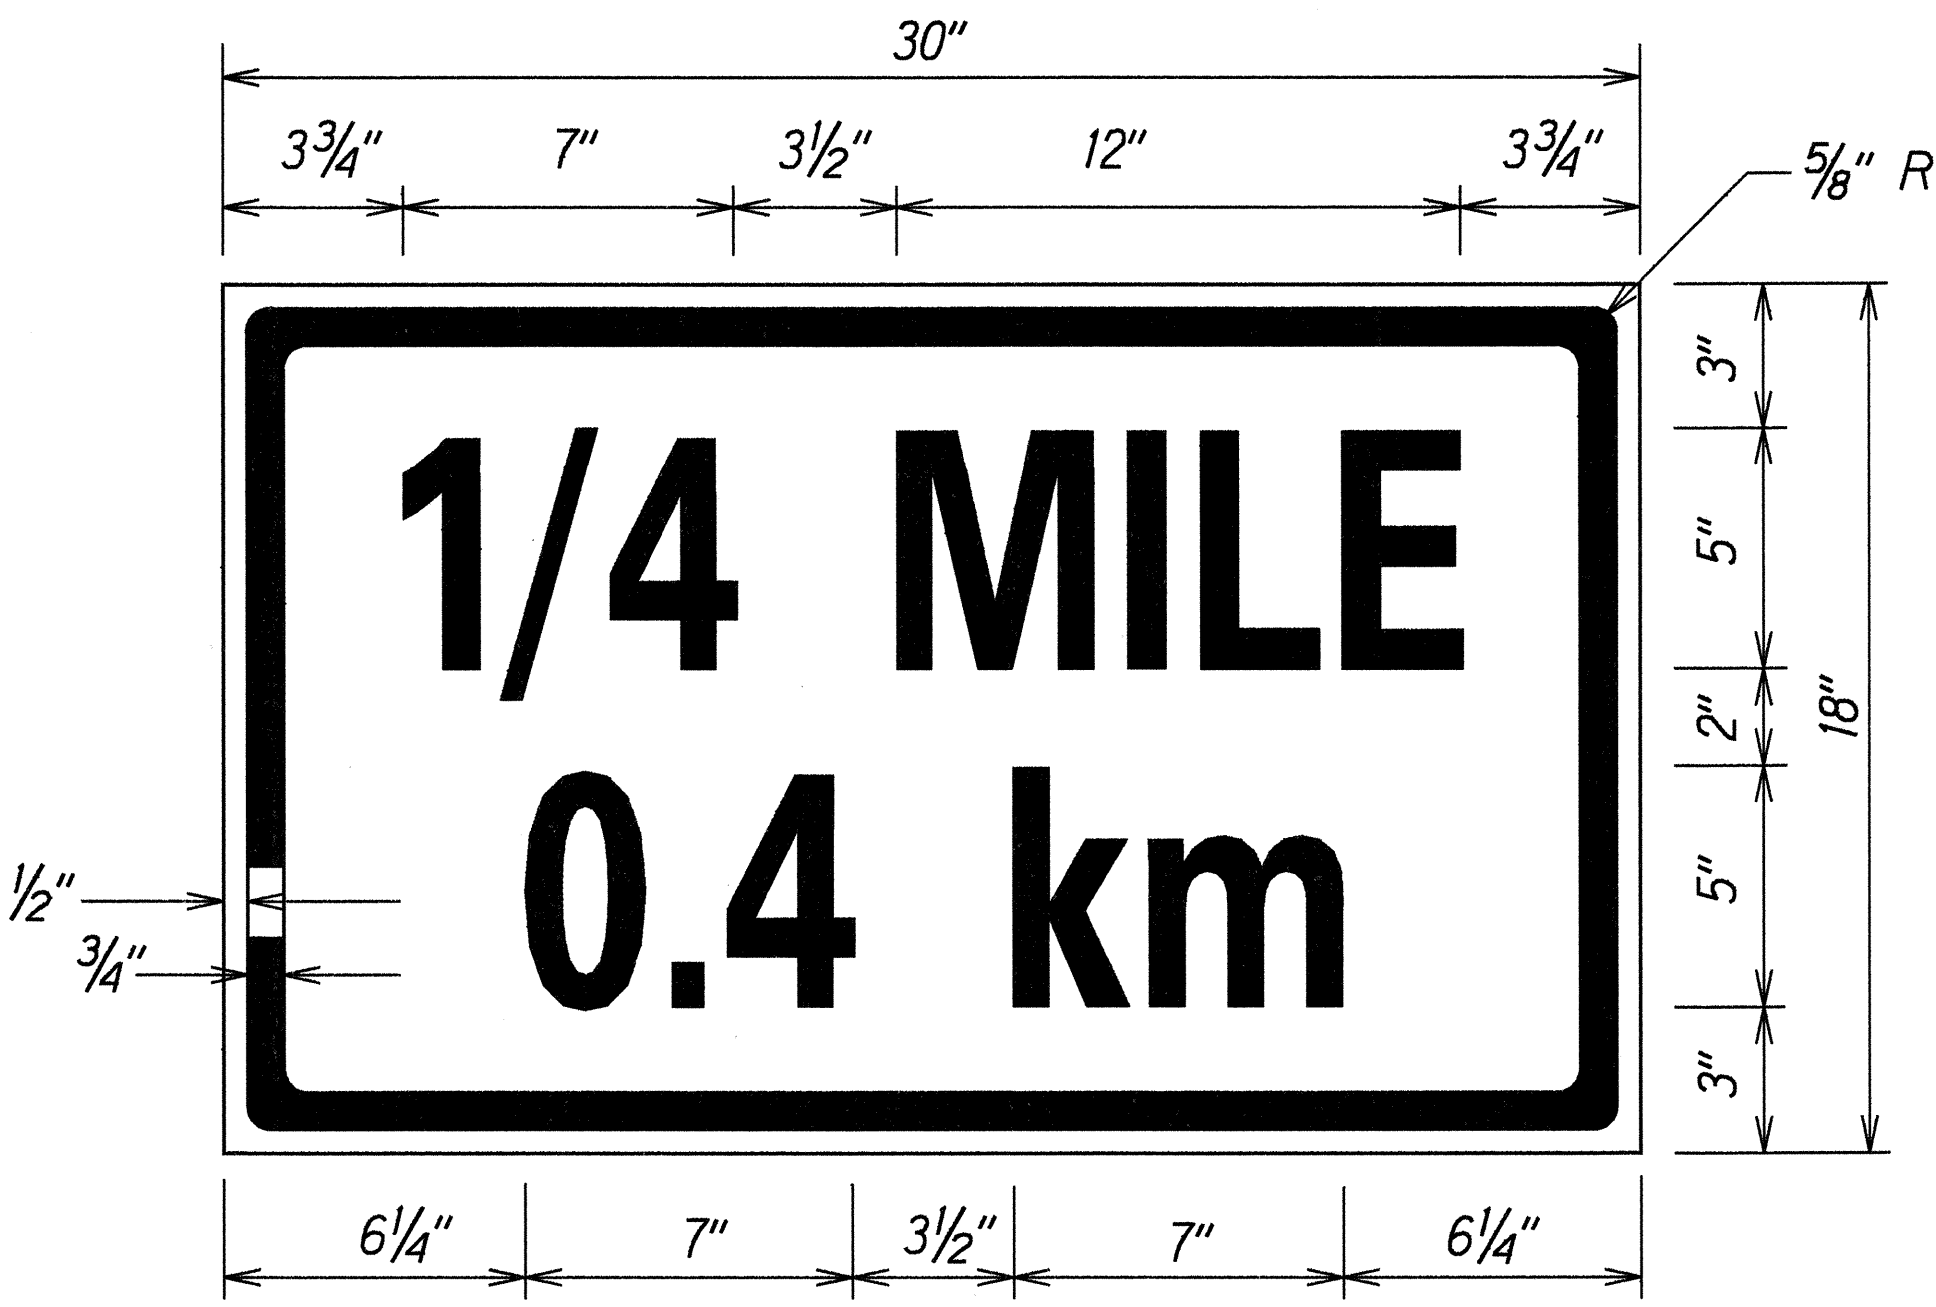


NOTE:
 1. All letters are Series C
 2. Black Legend and Border on yellow background

W5-3a(1/4)
 Scale: 3"=1'

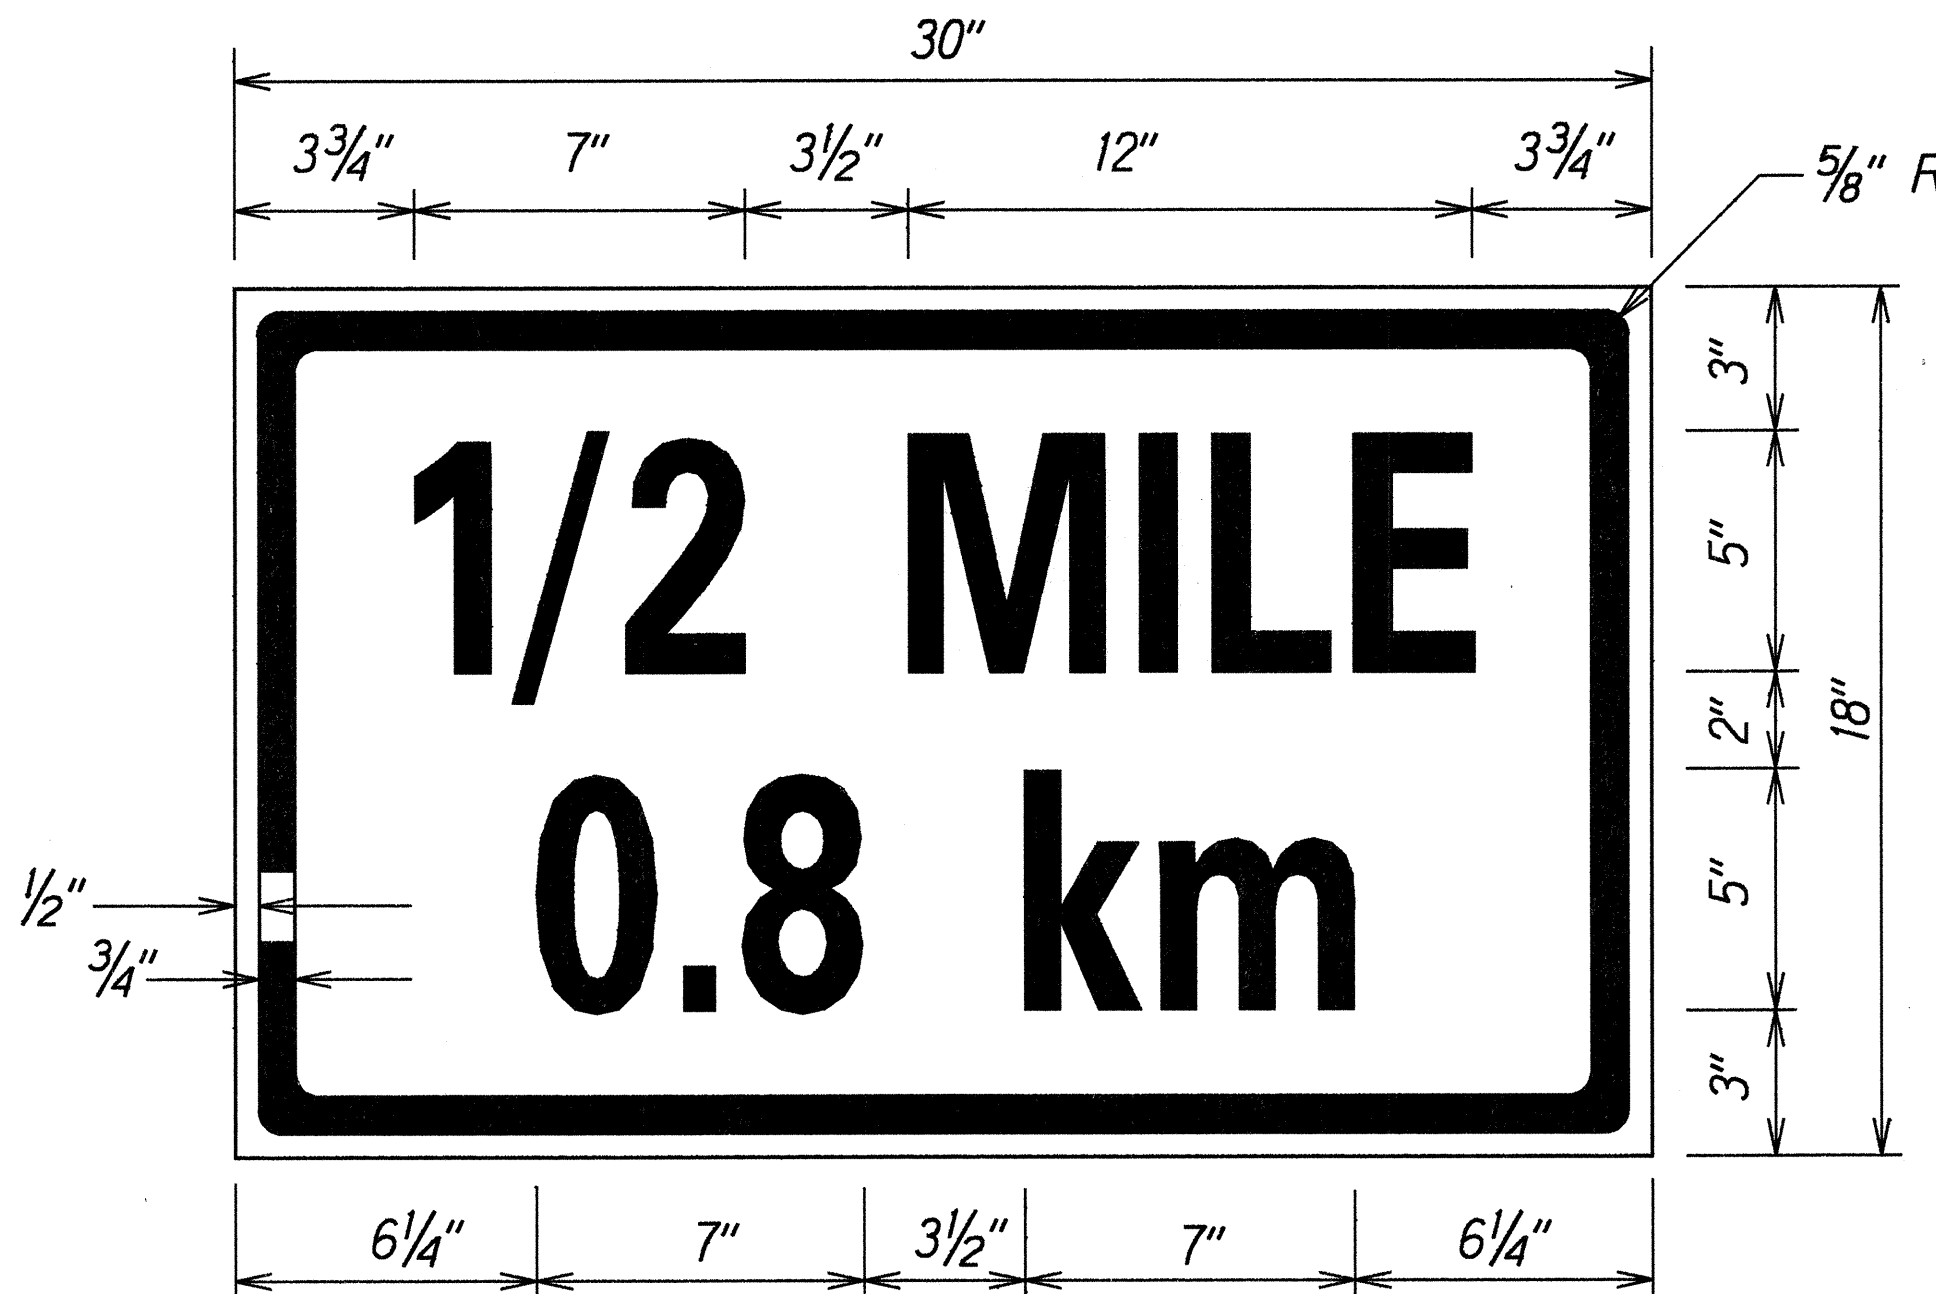


NOTE:
 1. All letters are Series C
 2. Black Legend and Border on yellow background

W5-3a(1/2)
 Scale: 3"=1'

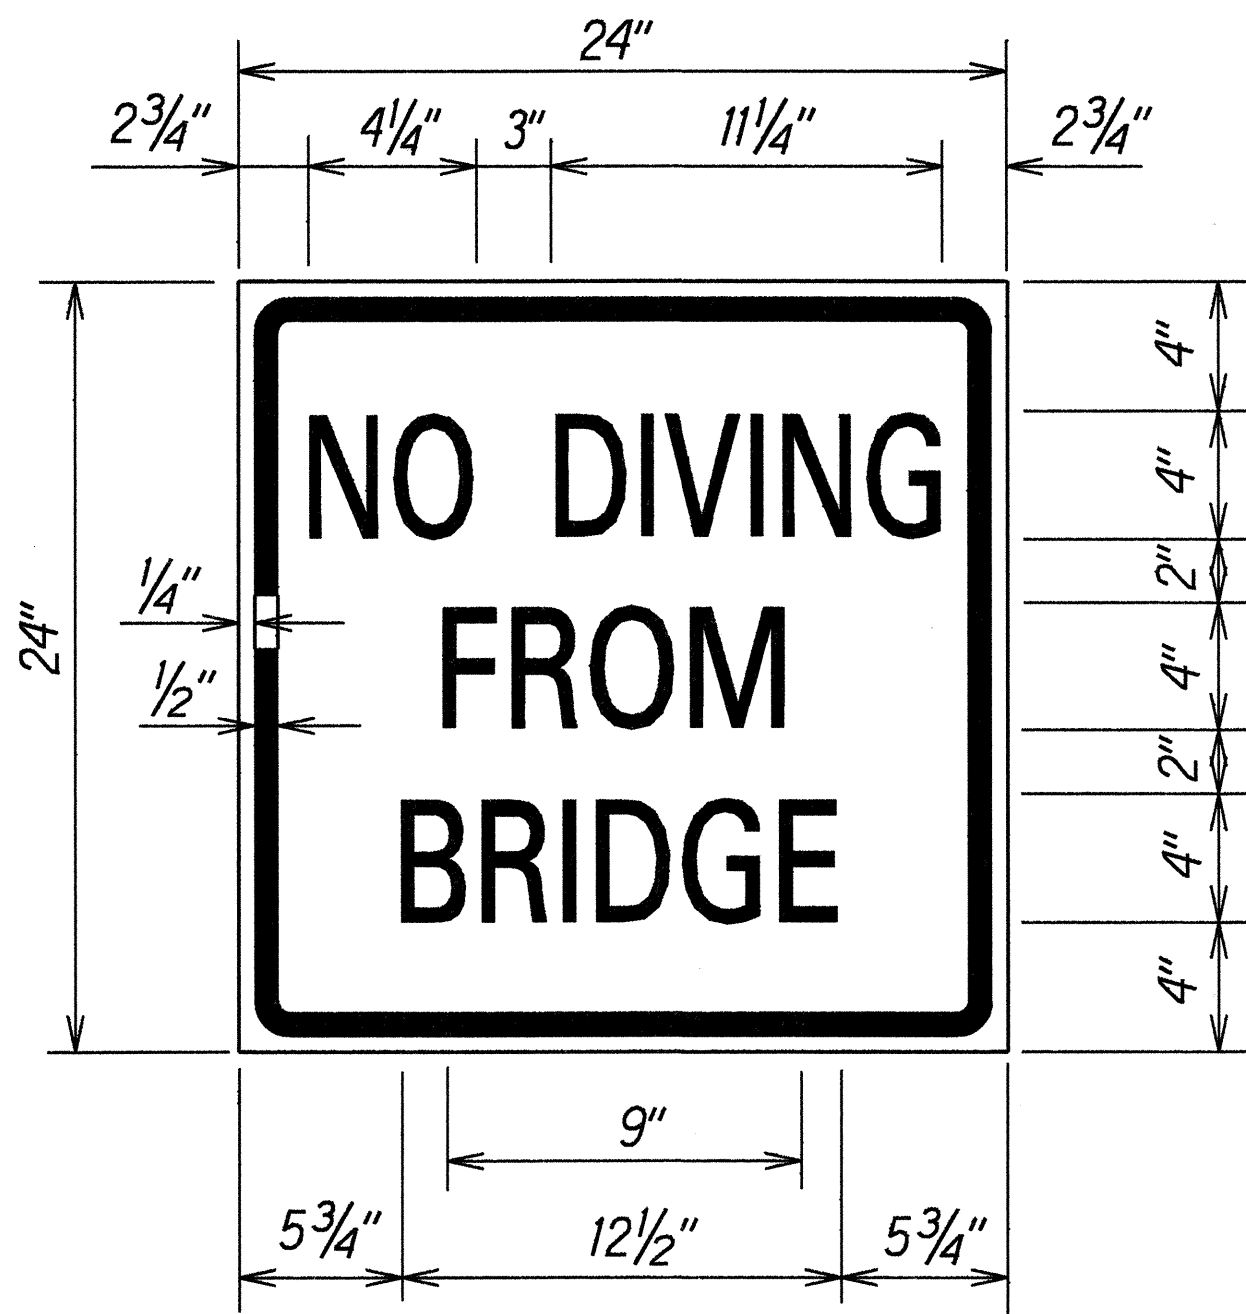

R19-1
 Scale: 2" = 1'-0"
 NOTE: Black Legend and Border on white background

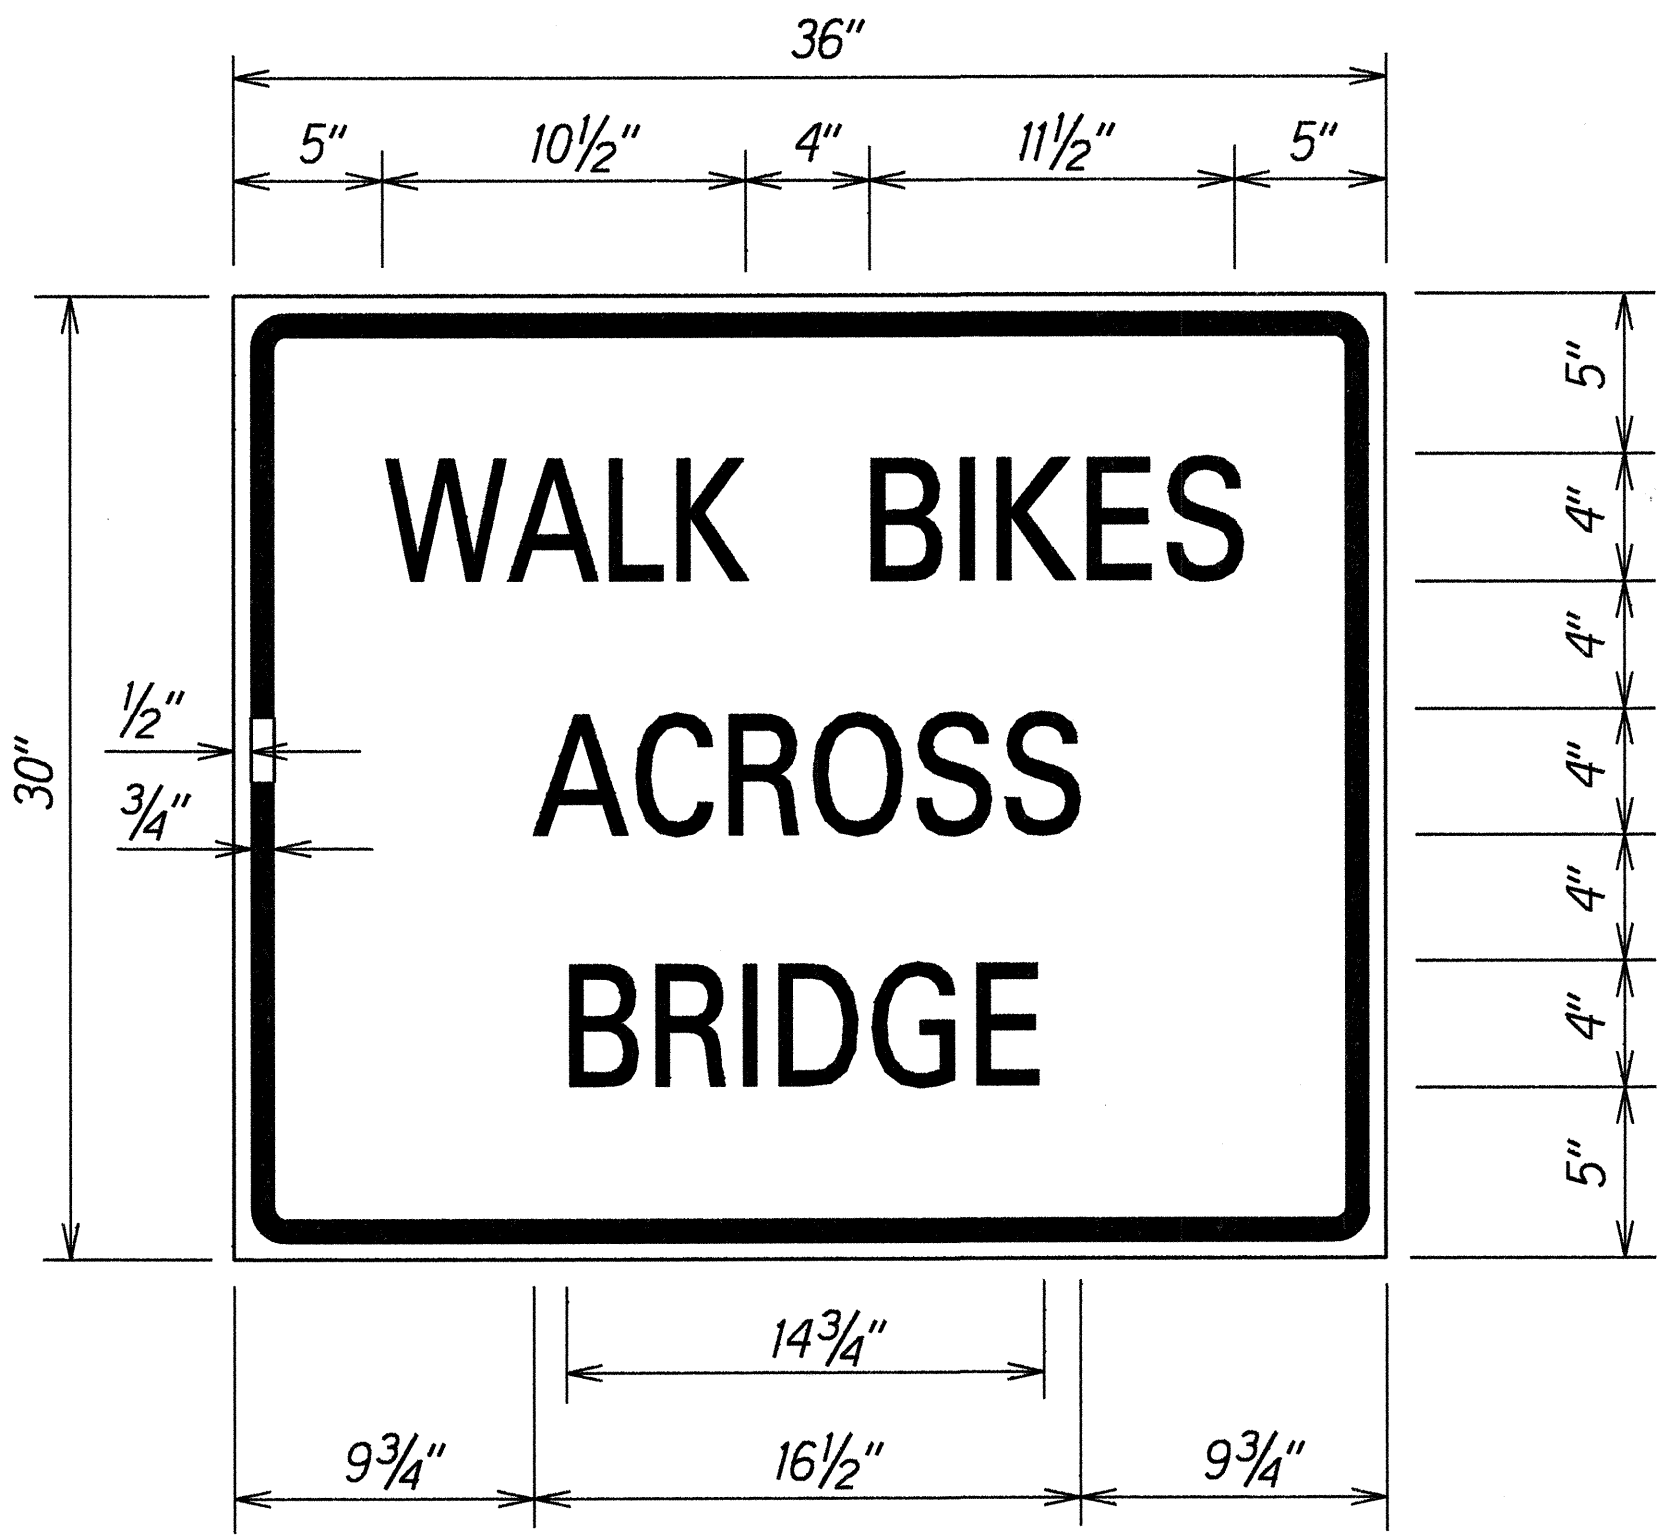

R19-5
 Scale: 2" = 1'-0"
 NOTE: Black Legend and Border on white background

ORIGINAL PLAN	SURVEY PLOTTED BY	DATE
NOTE BOOK	DESIGNED BY	2-1-99
QUANTITIES BY	CHECKED BY	

STATE OF HAWAII
DEPARTMENT OF TRANSPORTATION
HIGHWAYS DIVISION

SIGN DETAILS

KUHIO HIGHWAY RESURFACING
Vicinity of Lumahai Bridge to Alealea Road
Project No. 560A-01-99M

Scale: As Shown Date: February, 1999

SHEET No. 1 OF 1 SHEETS