



FED. ROAD DIST. NO.	STATE	PROJ. NO.	FISCAL YEAR	SHEET NO.	TOTAL SHEETS
HAWAII	HAW.	560A-01-23M	2023	9	11

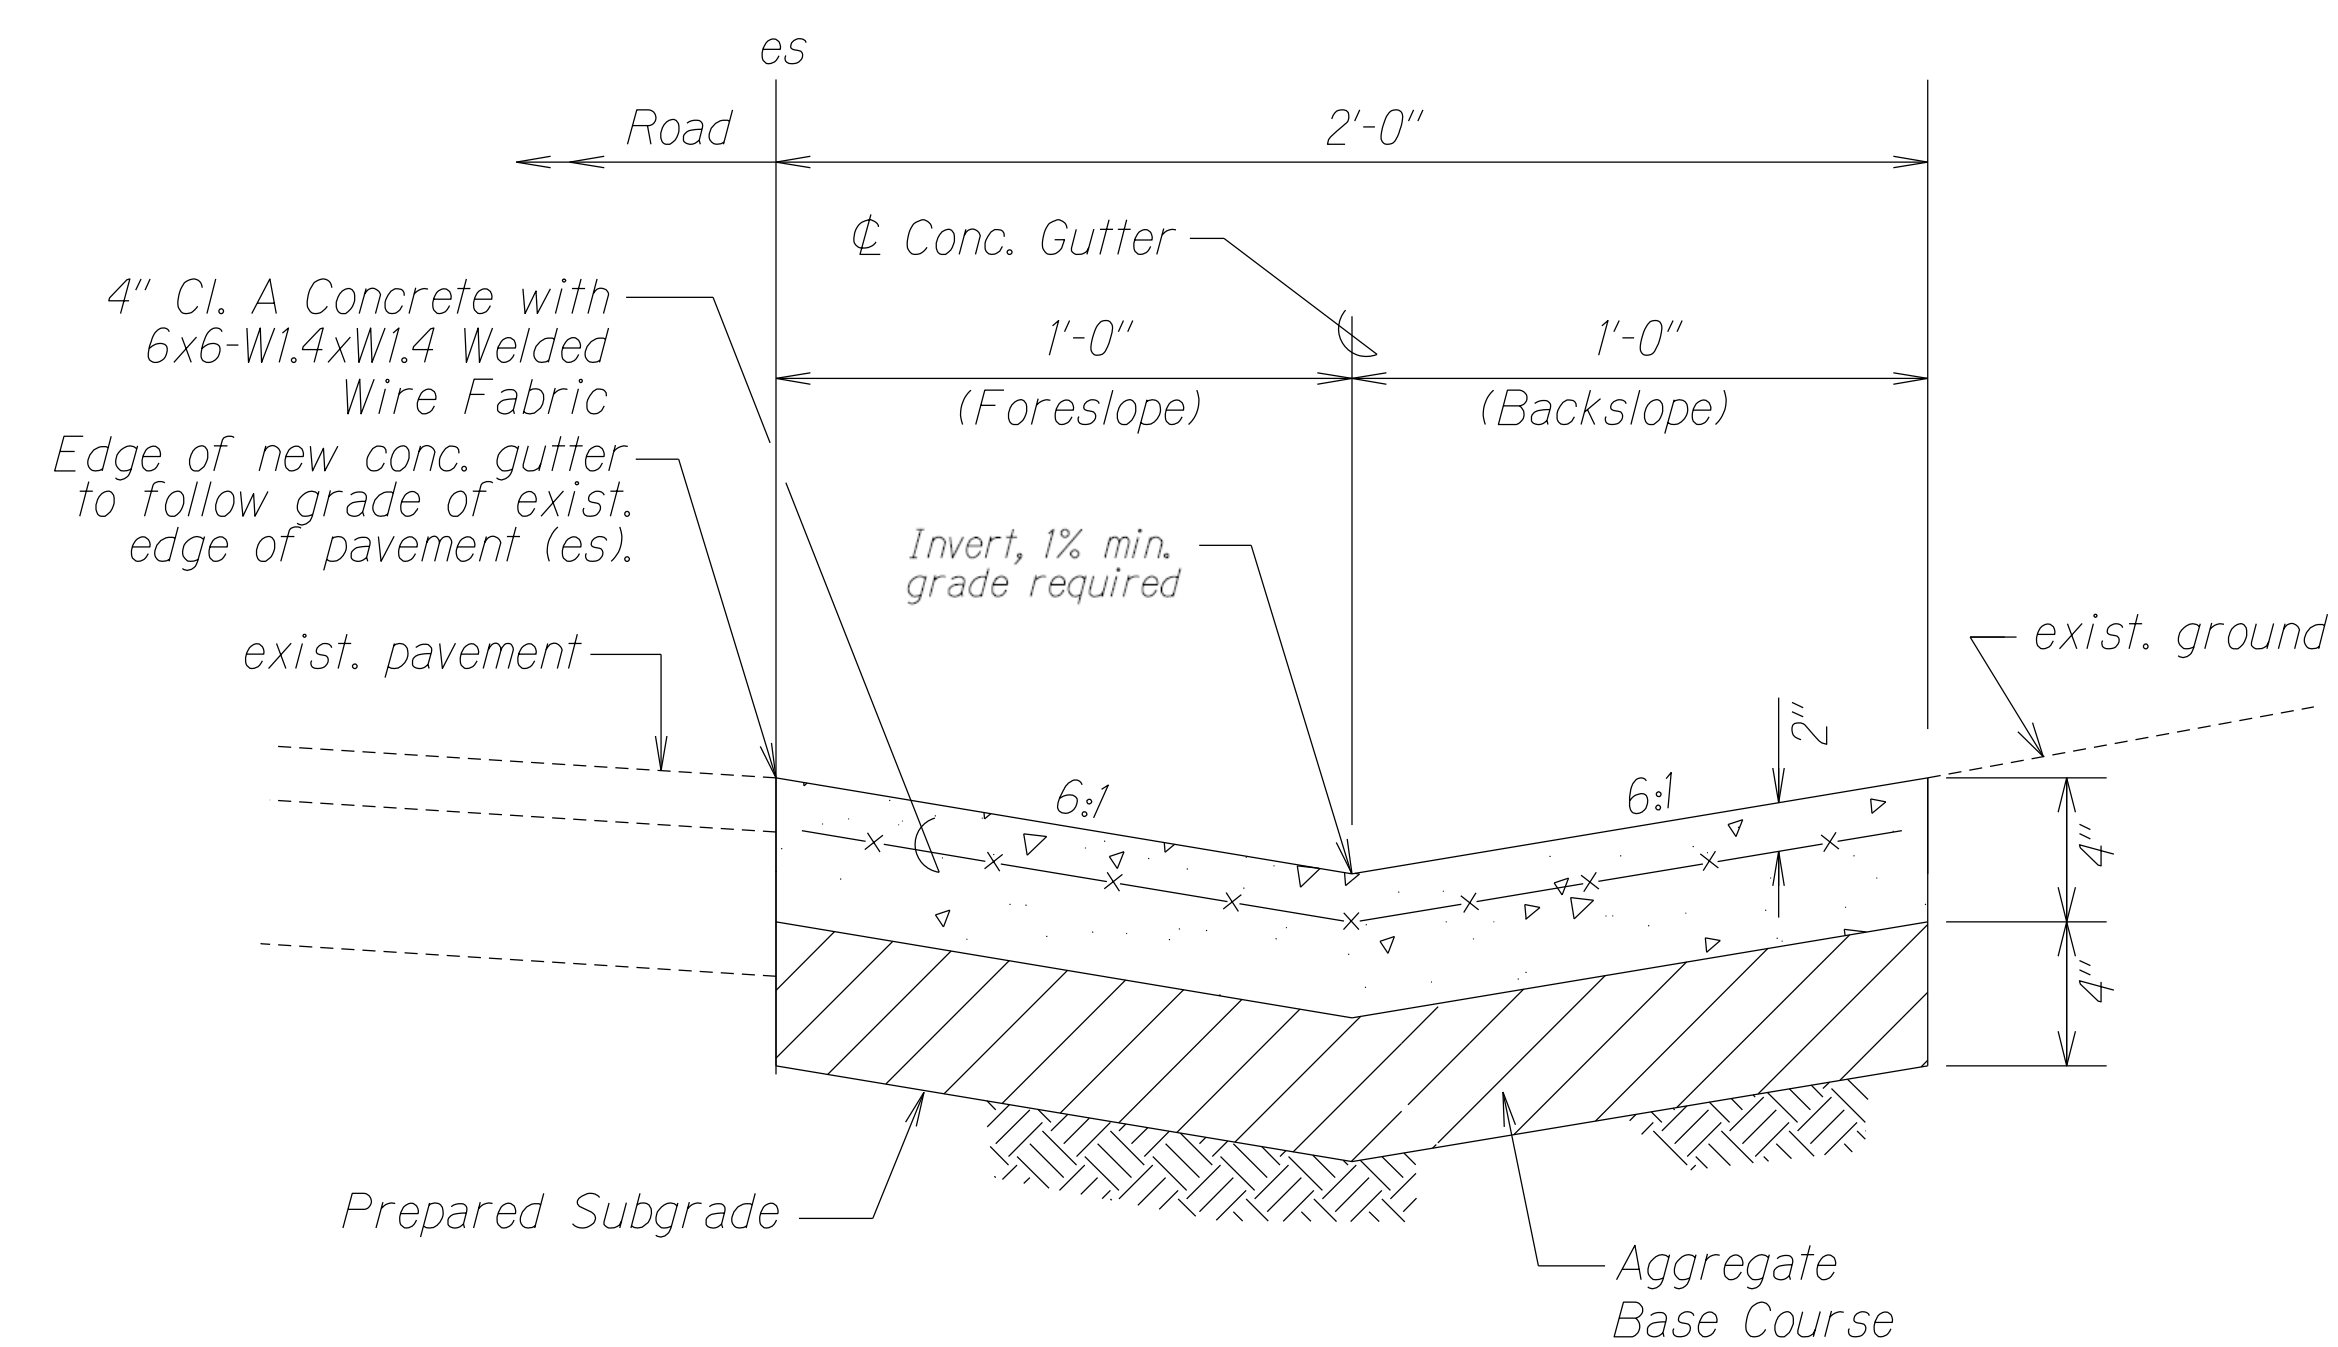


CONCRETE GUTTER, TYPE 2 (61612)
NOT TO SCALE

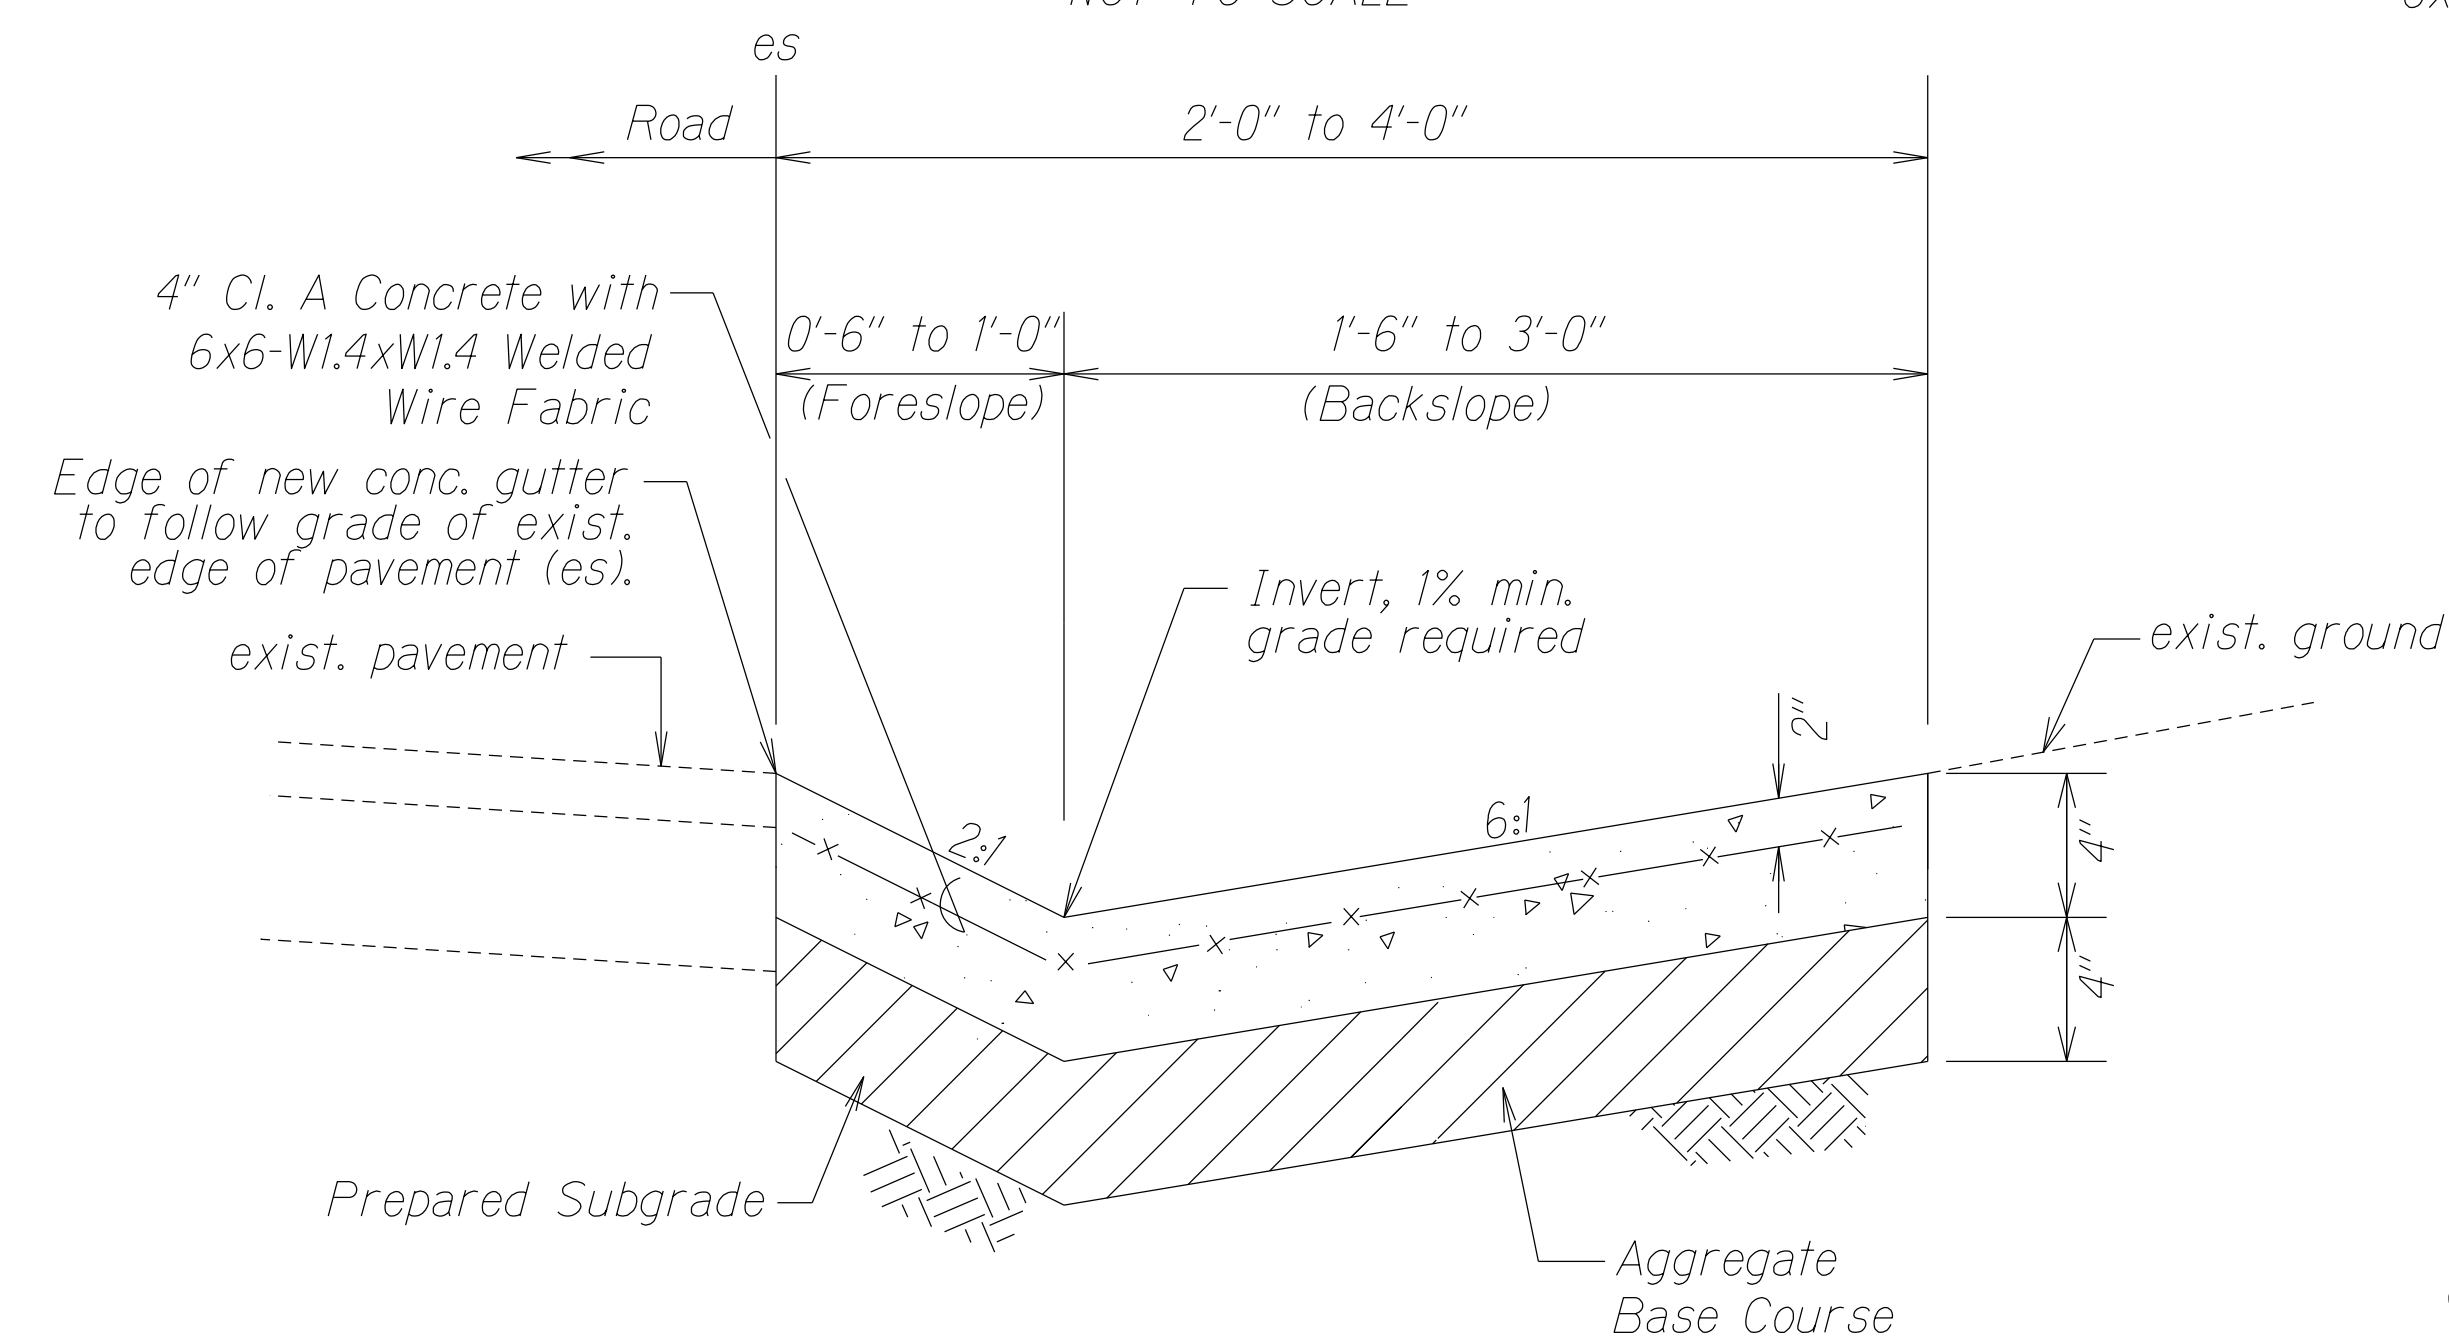


CONCRETE GUTTER, TYPE 2 (61214)

Note: Concrete gutter foreslope and backslope shall be adjusted in order to maintain a 1% grade minimum of concrete gutter invert.

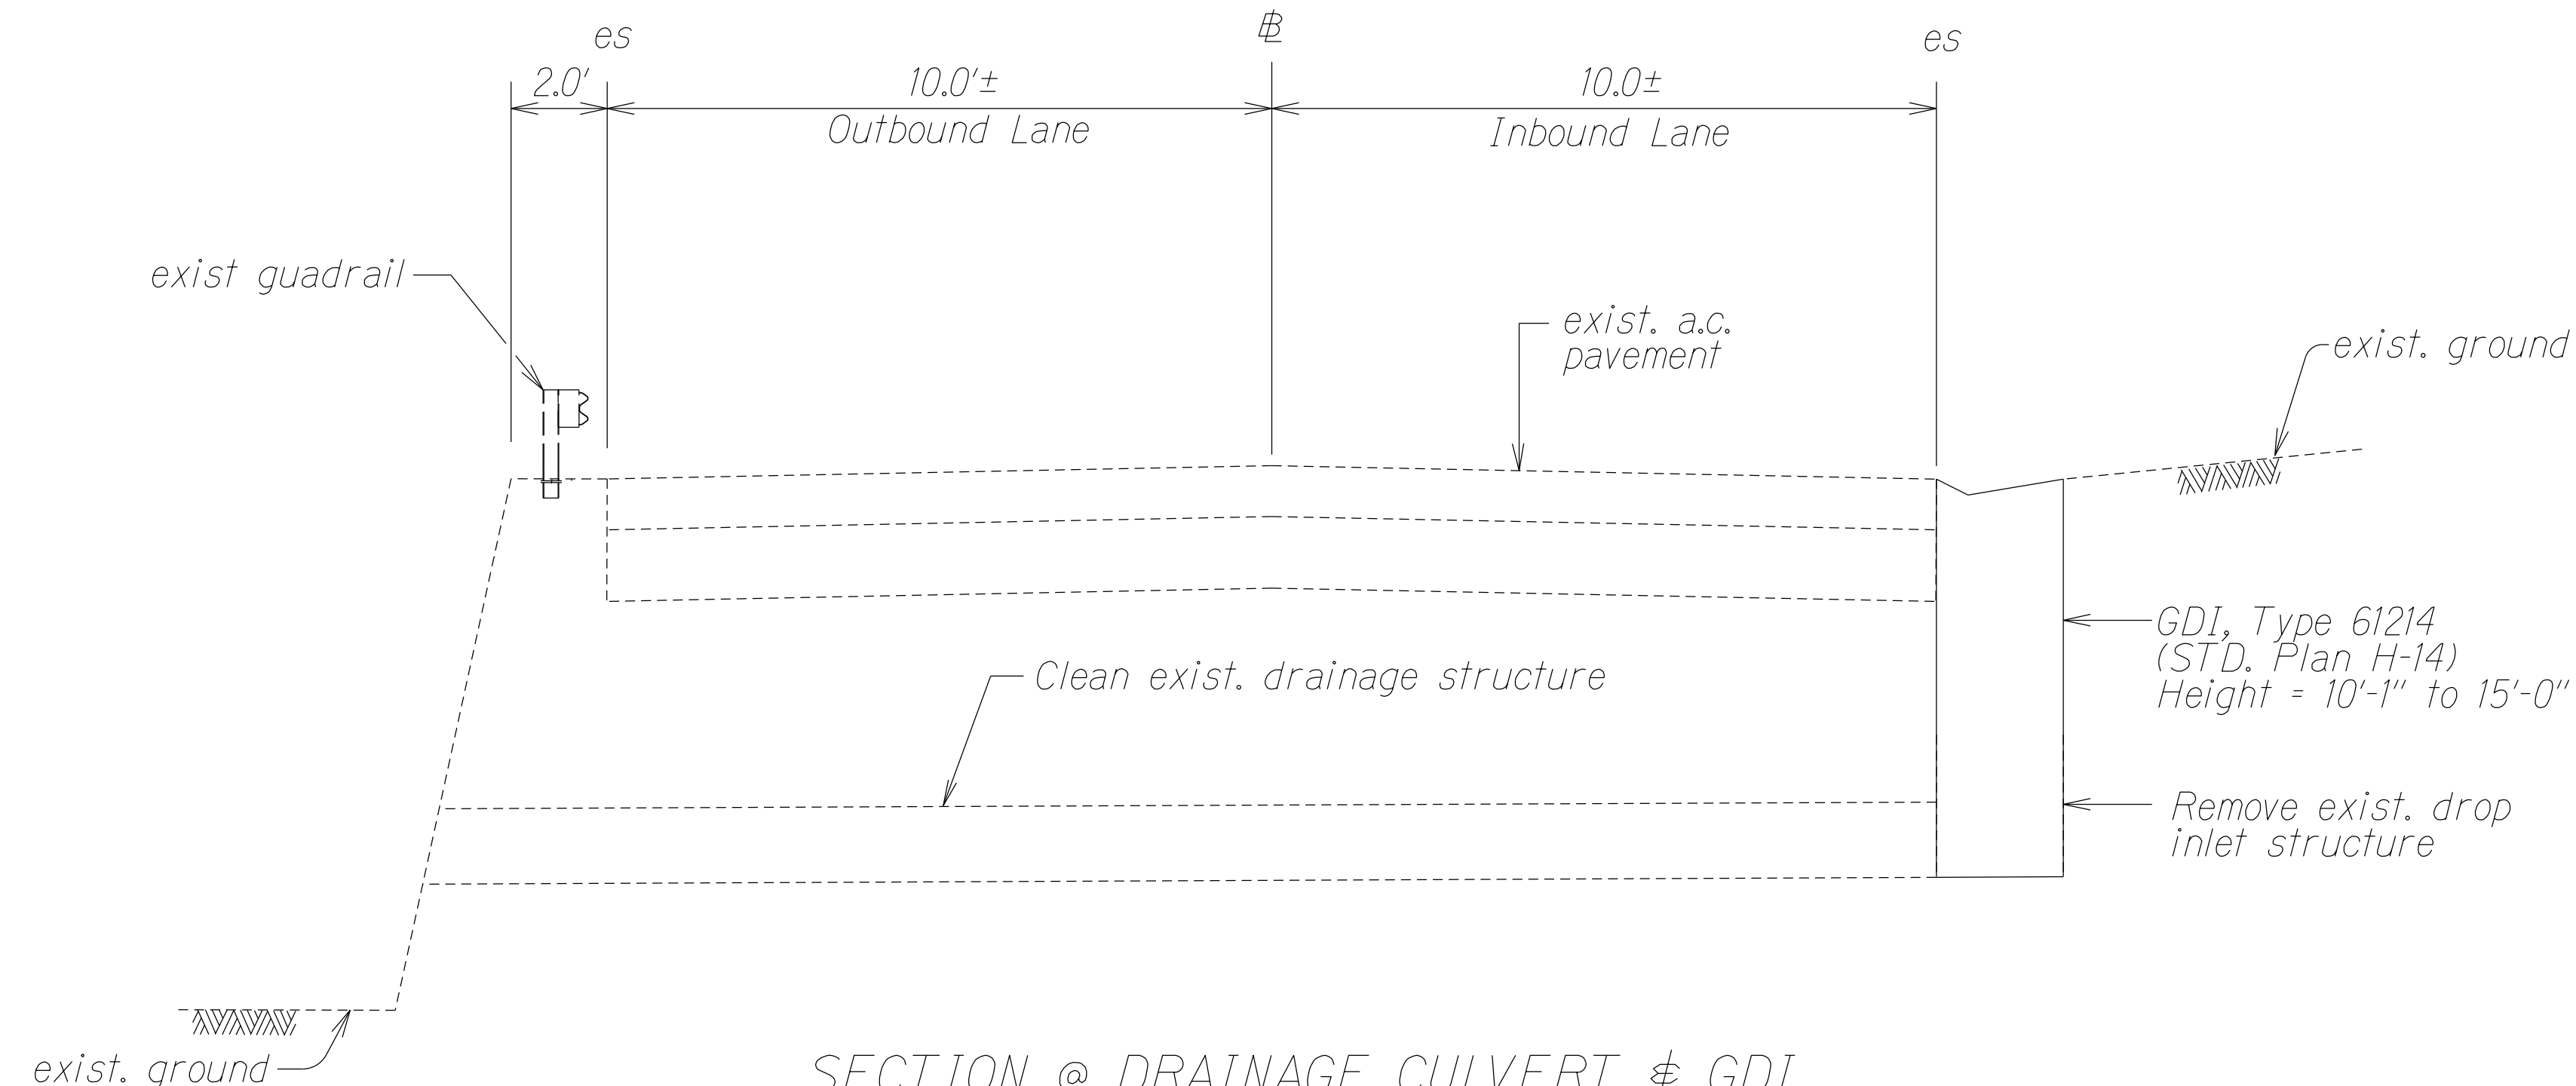

SECTION @ DRAINAGE CULVERT @ GDI
Not to Scale

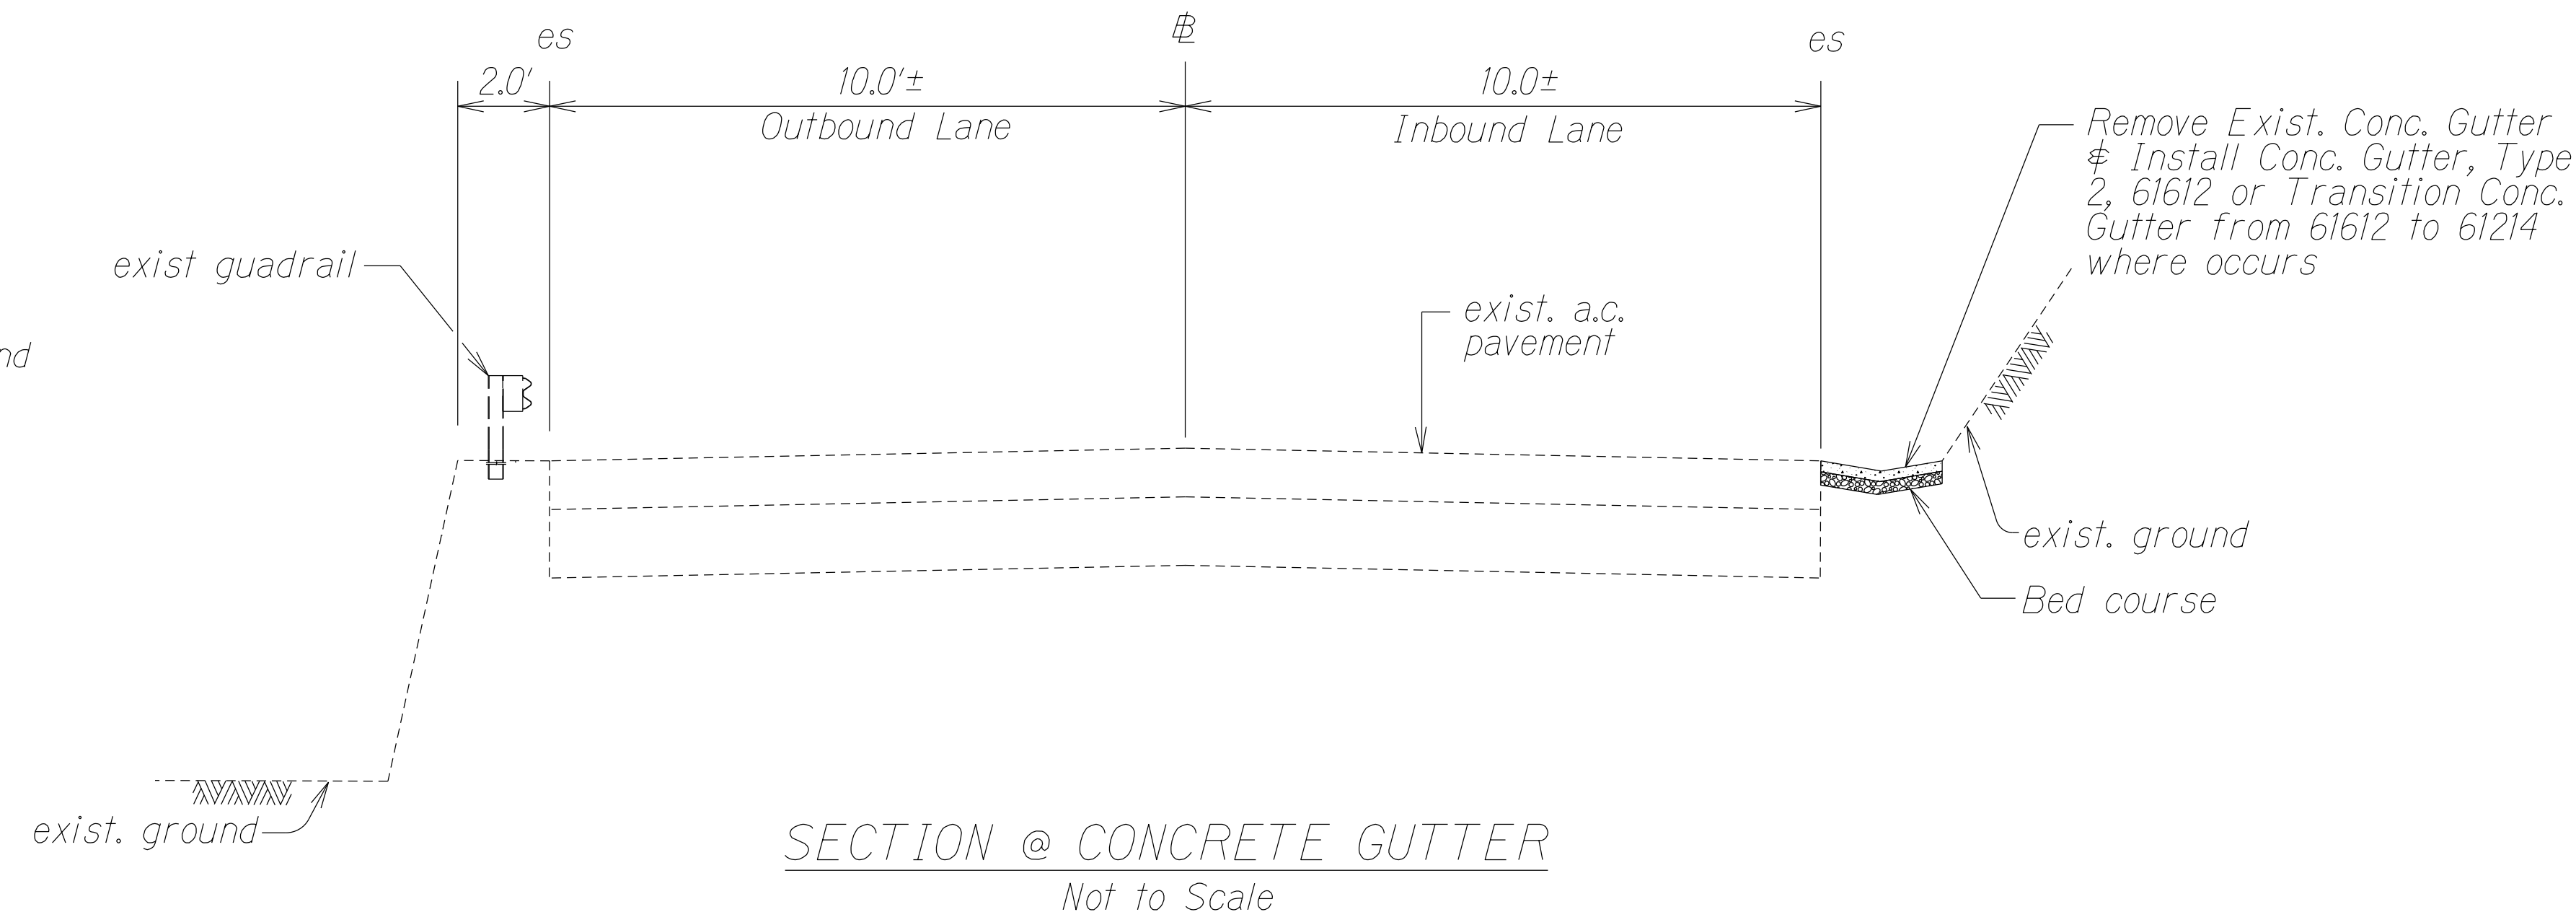

SECTION @ CONCRETE GUTTER
Not to Scale

ORIGINAL PLAN	SURVEY PLOTTED BY _____	DATE _____
NOTE BOOK <i>key</i>	DRAWN BY <i>X</i> _____	* <i>X</i> _____
<i>tsolidgn</i>	DESIGNED BY <i>X</i> _____	_____
<i>N_o</i>	QUANTITIES BY _____	_____
	CHECKED BY _____	_____

STATE OF HAWAII
DEPARTMENT OF TRANSPORTATION
HIGHWAYS DIVISION

TYPICAL SECTIONS & DETAILS

KUHIO HIGHWAY (ROUTE 560)
DRAINAGE IMPROVEMENTS
Vicinity of Mile Post 5.50
Project No. 560A-01-23M

Scale: Not to Scale Date: May 2023

SHEET No. 1 OF 1 SHEETS