
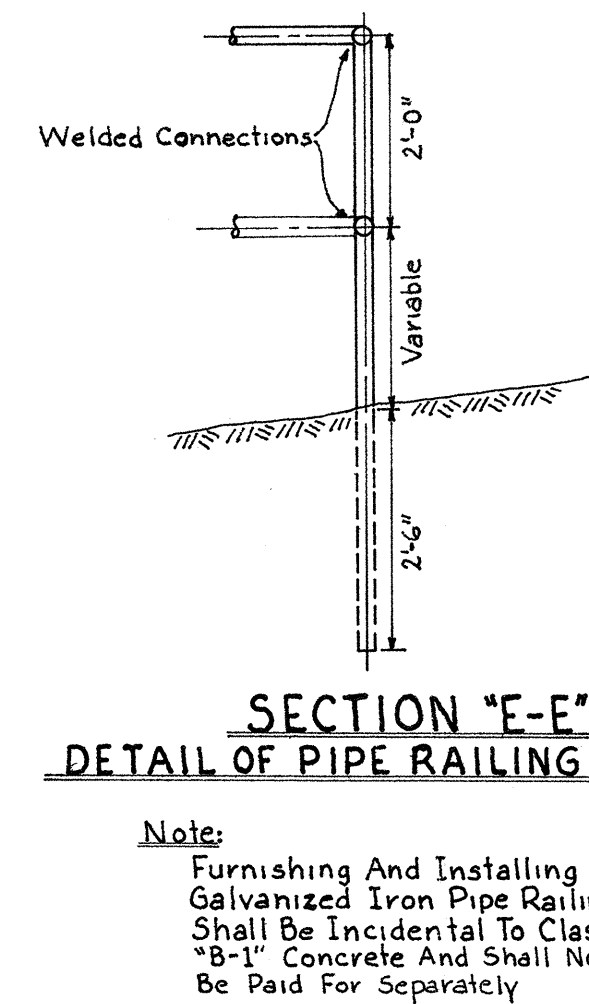
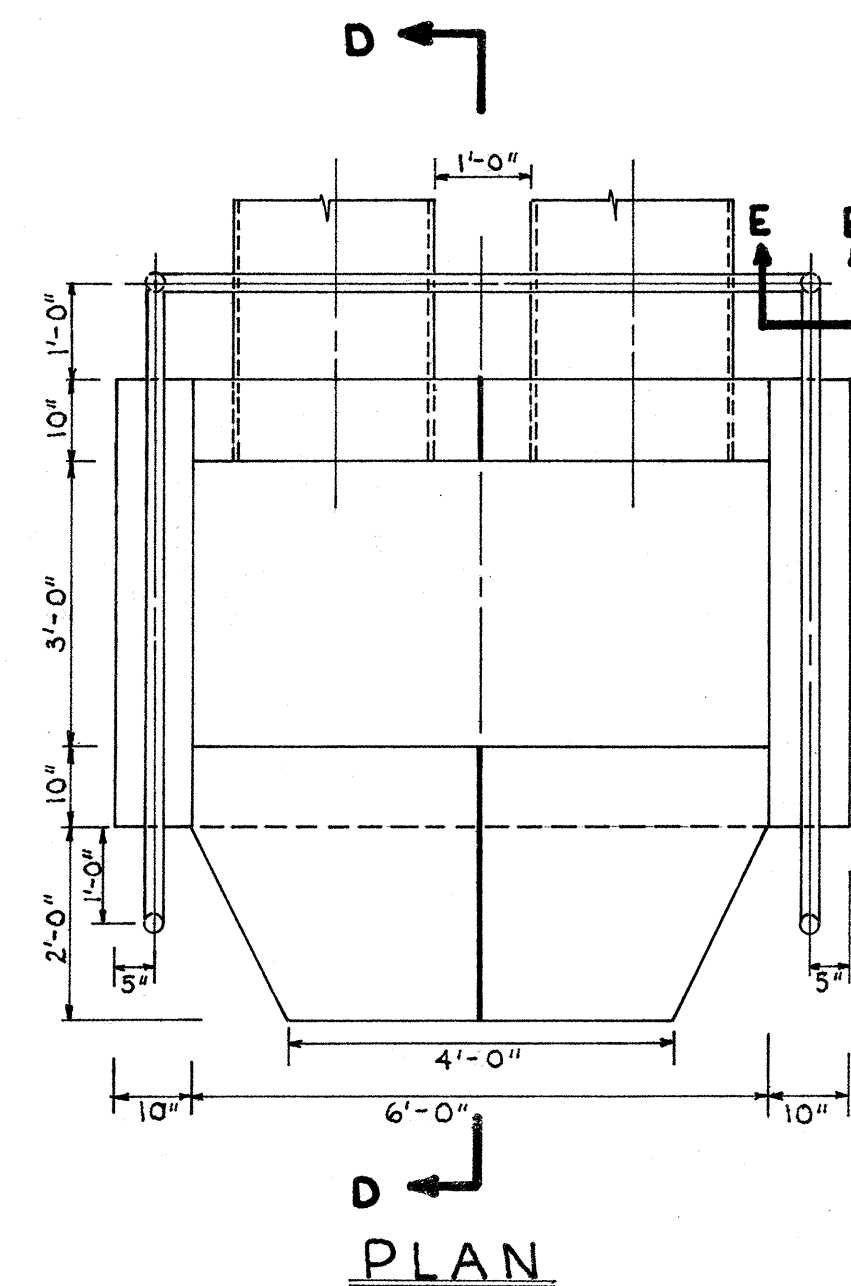
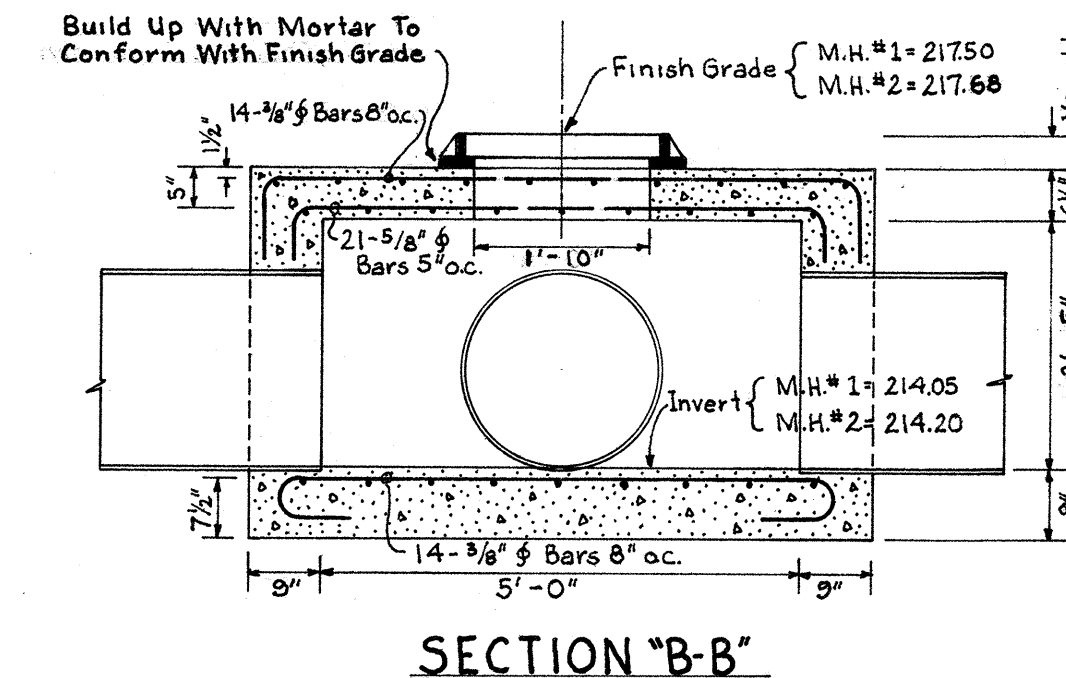
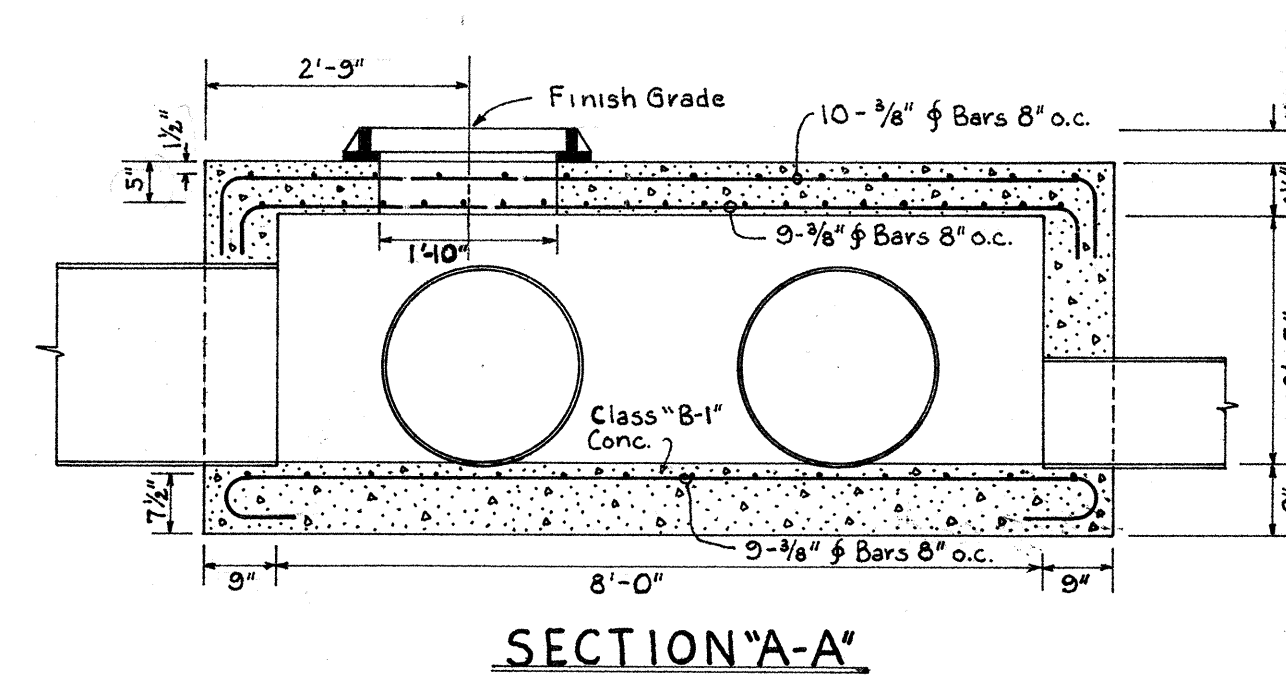


FED. ROAD DIST. NO.	STATE	FED. AID PROJ. NO.	FISCAL YEAR	SHEET NO.	TOTAL SHEETS
HAWAII	HAWAII	5-0570(1)	1964	00	47

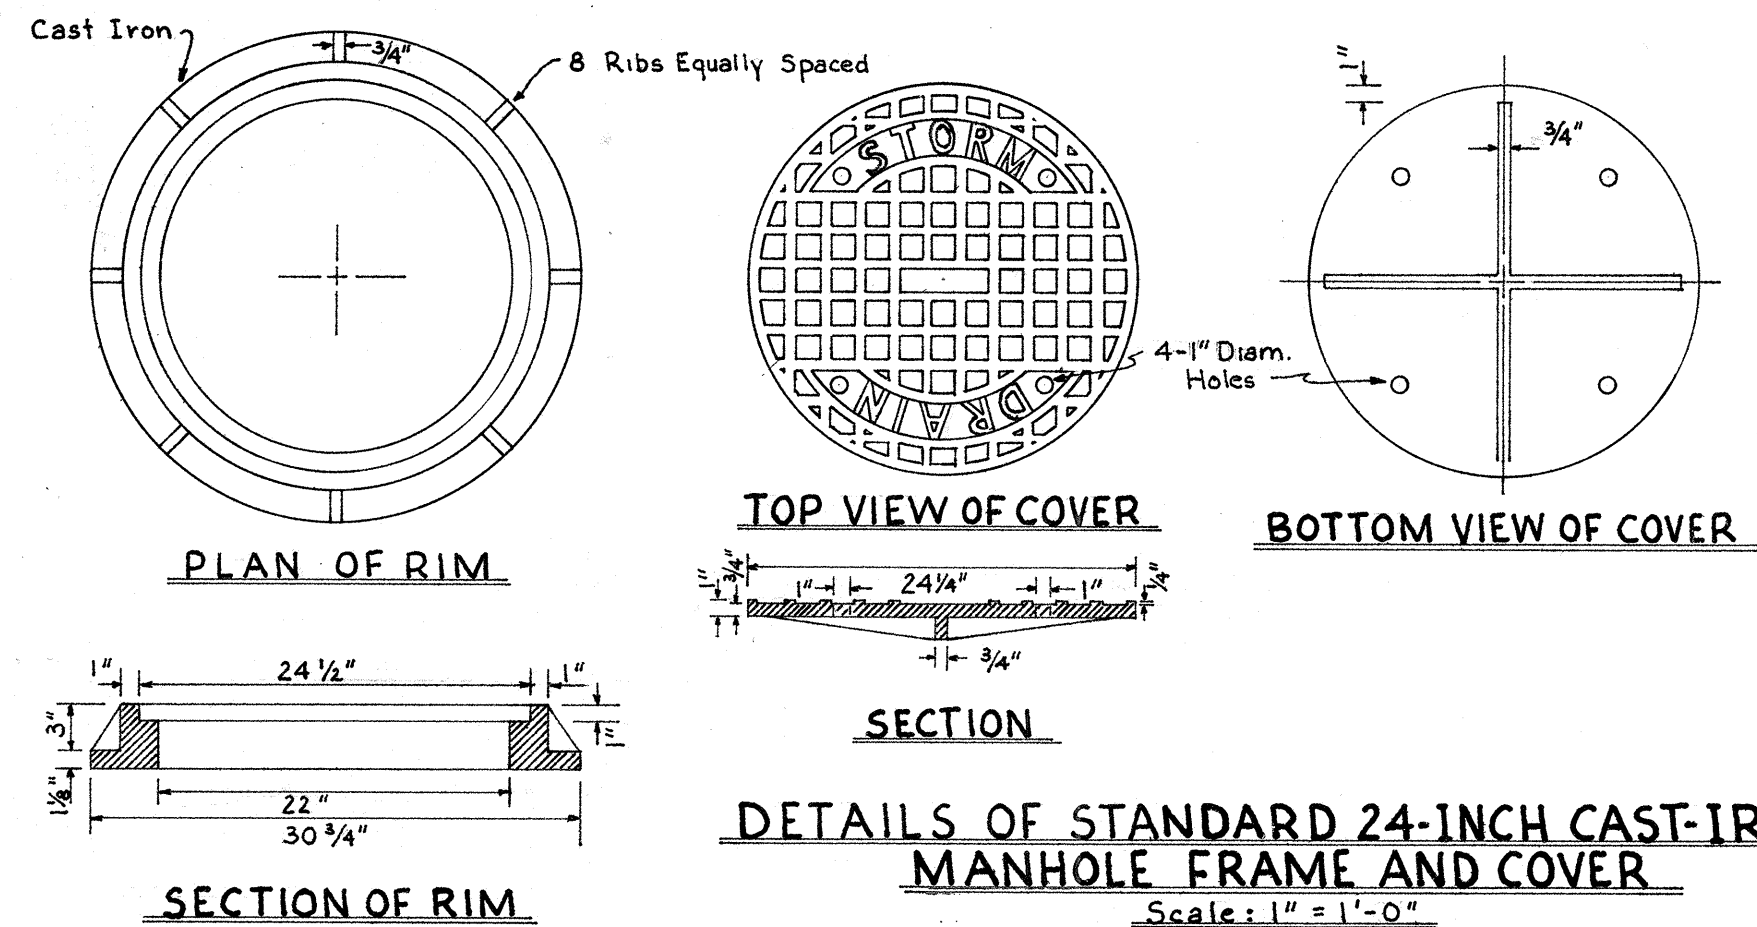




DETAILS OF CDI AT STA 0+70

Scale: 1/2" = 1'-0"

MANHOLE DETAILS




Scale: 1/2" = 1'-0"

Note: Culvert Pipes Shown Are For Manhole #1

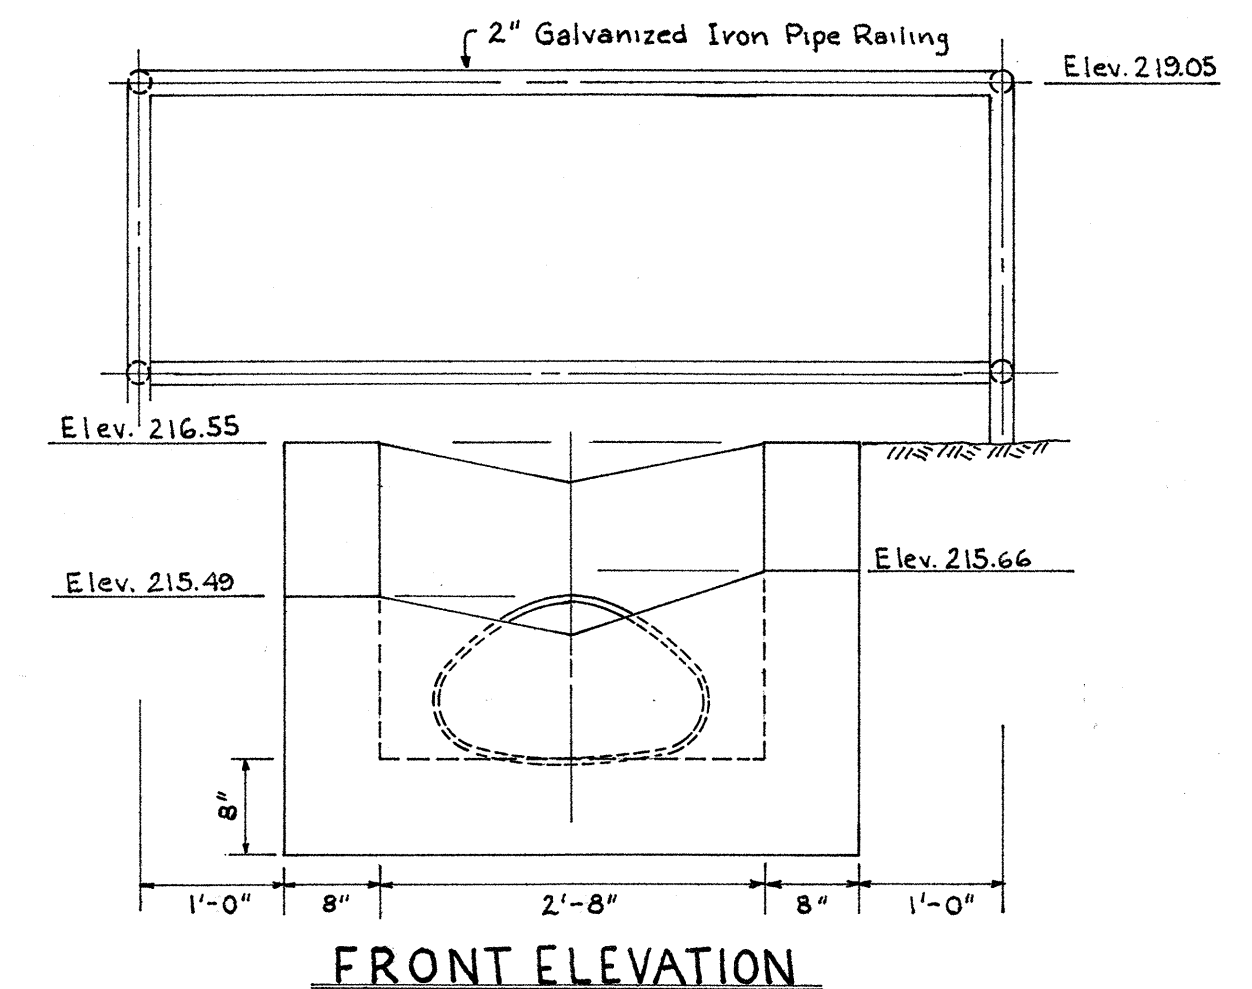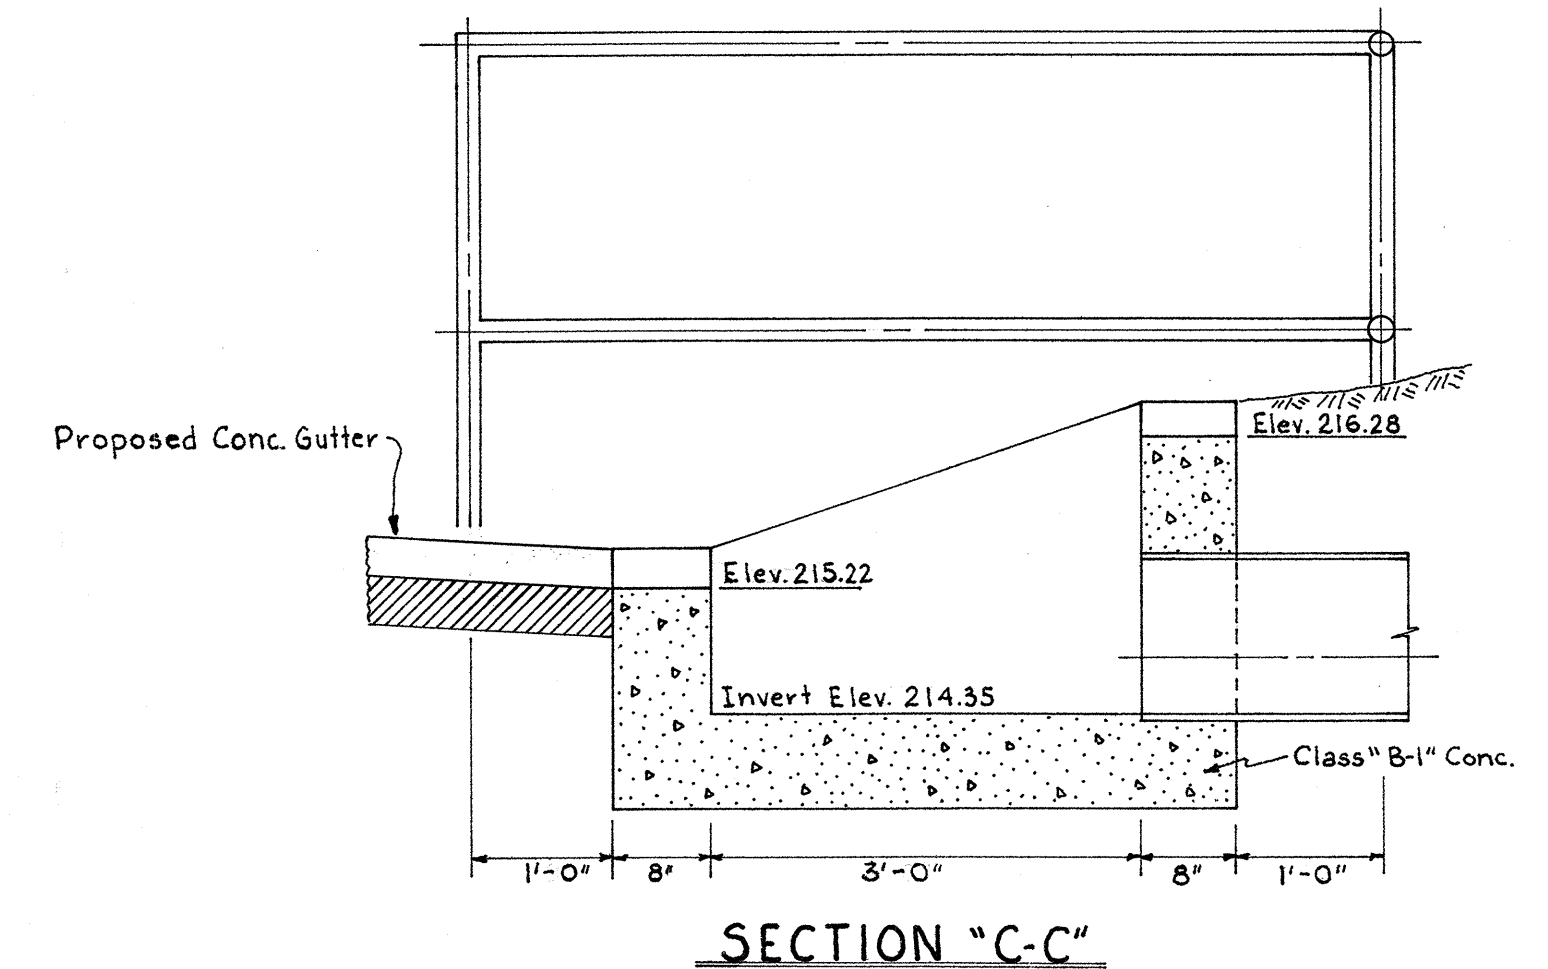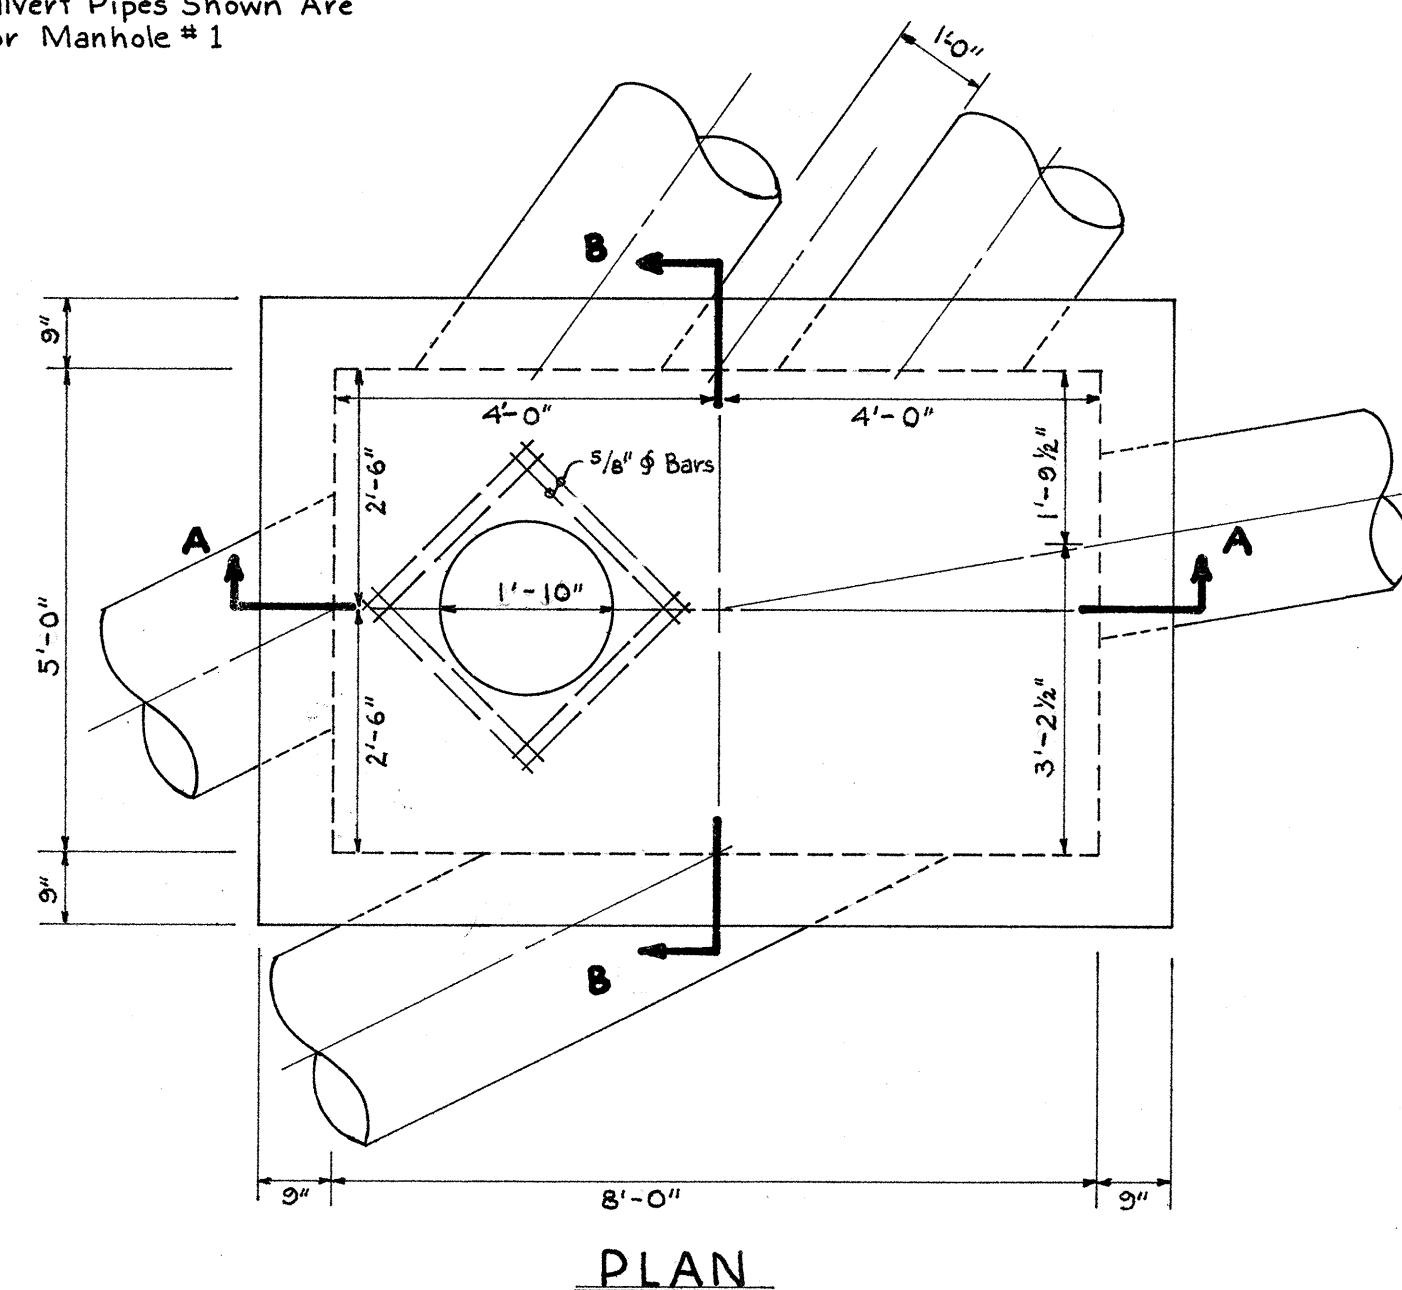

DETAILS OF CDI AT STA 1+00

Scale: 3/4" = 1'-0"

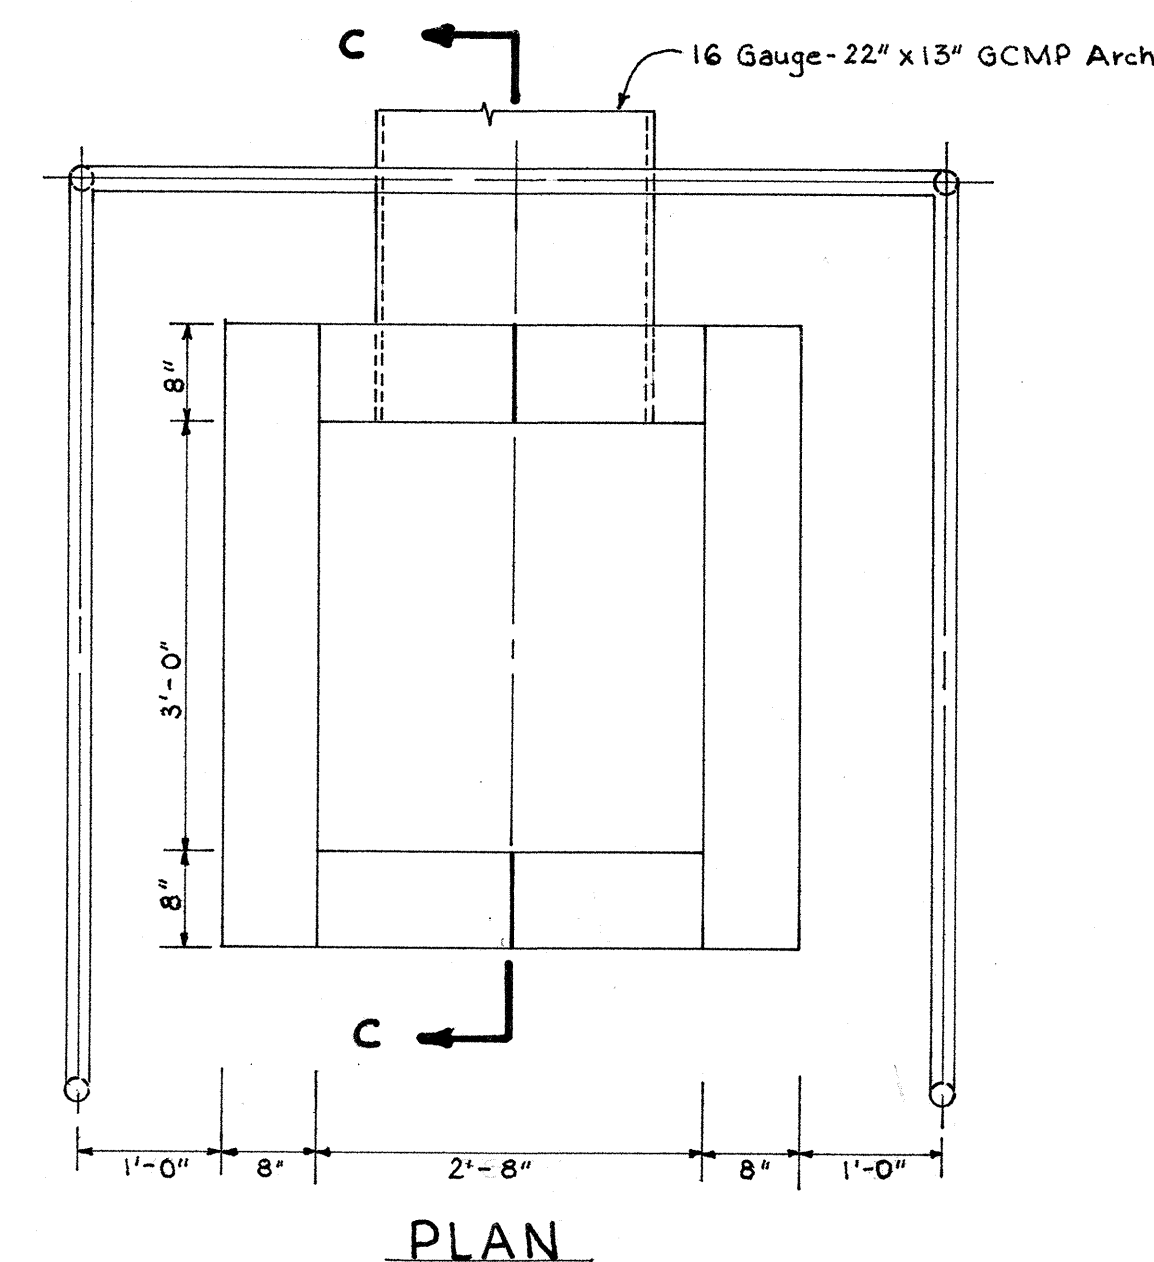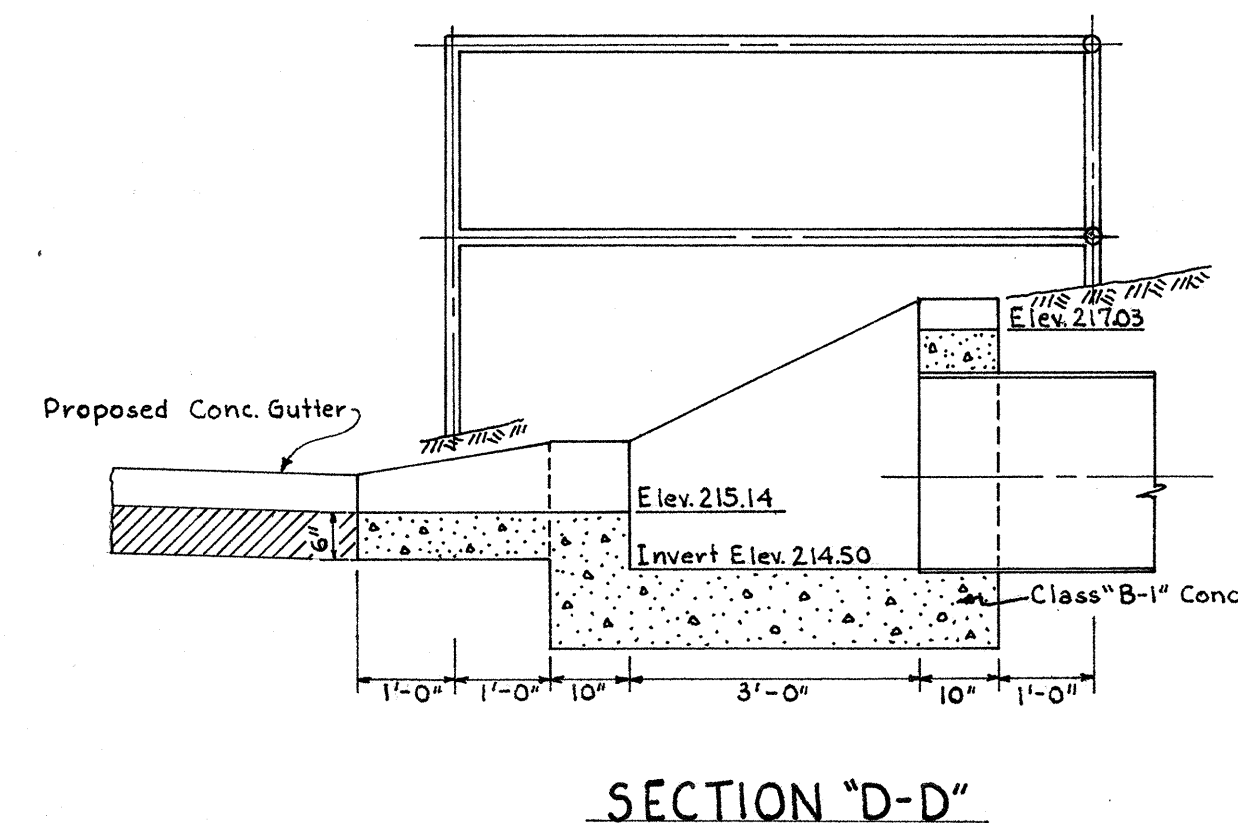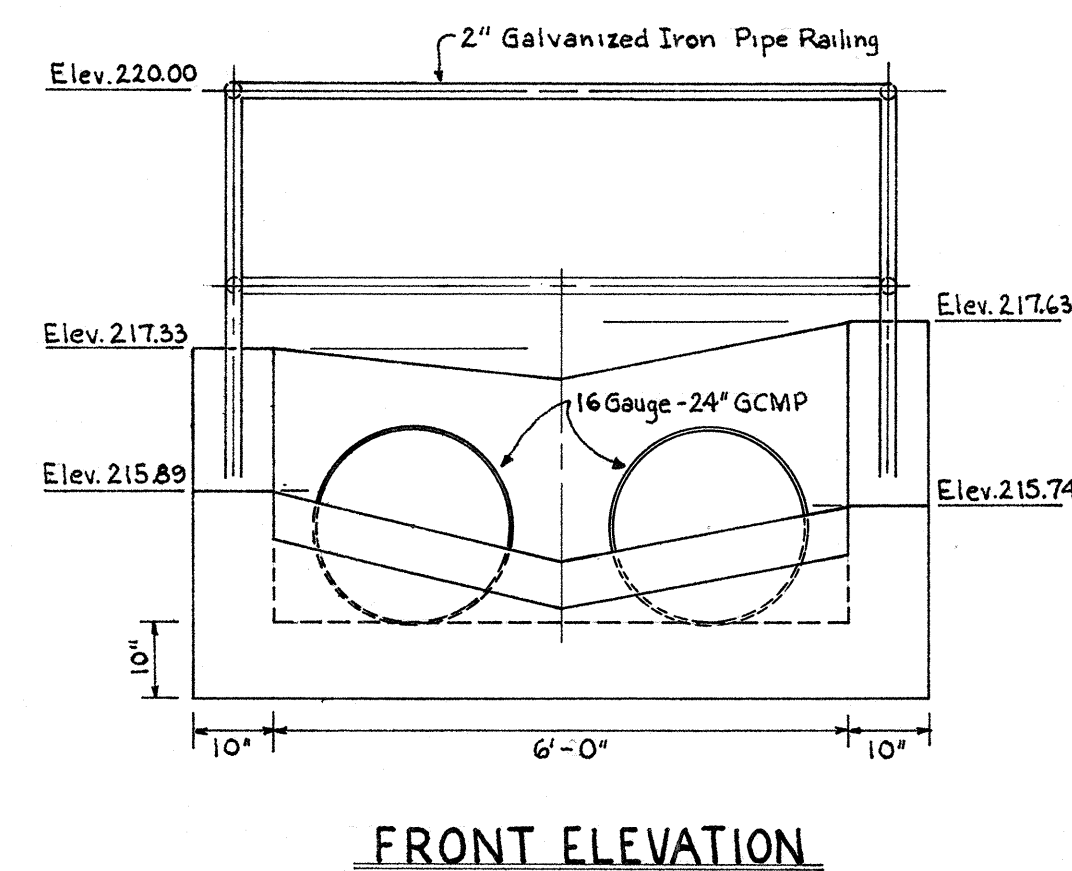

DEPARTMENT OF TRANSPORTATION
HIGHWAYS DIVISION
STATE OF HAWAII

DRAINAGE MANHOLE & C.D.I.
DETAILS
AHUKINI ROAD
PROJECT NO. S-0570(1)
LIHUE, KAUAI

Scale: As shown Date: May 1962

SHEET NO. OF SHEETS

SURVEY PLOTTED BY	DATE
DESIGNED BY	
DRAWN BY	
CHECKED BY	
QUANTITIES CHECKED BY	
NOTE BOOK	
NO.	